

MEGAN BARRY
MAYOR



METROPOLITAN GOVERNMENT OF NASHVILLE AND DAVIDSON COUNTY

Metropolitan Historic Zoning Commission
Sunnyside in Sevier Park
3000 Granny White Pike
Nashville, Tennessee 37204
Telephone: (615) 862-7970
Fax: (615) 862-7974

STAFF RECOMMENDATION
1108 Lillian Street
December 16, 2015

Application: New construction - infill
District: Lockeland Springs-East End Neighborhood Conservation Zoning Overlay
Council District: 06
Map and Parcel Number: 08313013300
Applicant: Sandi Adams, Designer
Project Lead: Melissa Sajid, Melissa.sajid@nashville.gov

Description of Project: The applicant proposes to construct a new one and a half (1.5) story duplex at 1108 Lillian Street.

Recommendation Summary: Recommendation Summary:
Staff recommends approval of the application with the following conditions:

- The finished floor height be consistent with the finished floor heights of the adjacent historic houses, to be verified by MHZC staff in the field;
- Staff approve the final details, dimensions and materials of doors prior to purchase and installation;
- The HVAC be located behind the house or on either side, beyond the mid-point of the house; and
- Staff approve the roof color, dimensions and texture.


With these conditions, Staff finds that the infill will meet Section II.B. of the *Lockeland Springs-East End Neighborhood Conservation Zoning Overlay: Handbook and Design Guidelines*.

Attachments
A: Photographs
B: Site Plan
C: Elevations

Vicinity Map:



Aerial Map:

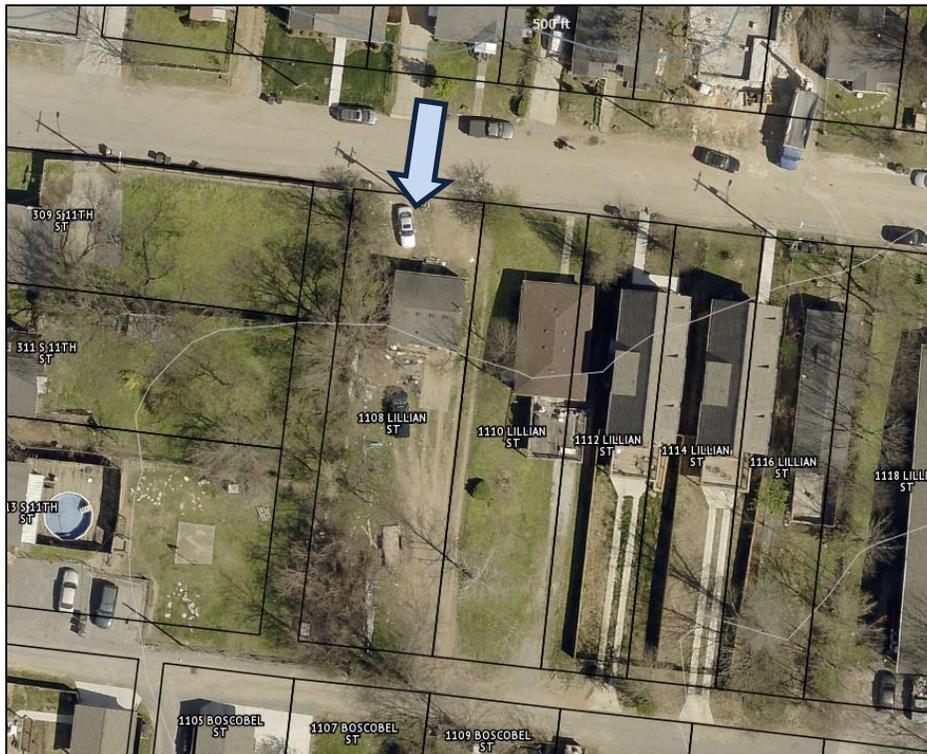

Applicable Design Guidelines:

II.B. New Construction

1. Height

New buildings must be constructed to the same number of stories and to a height which is compatible with the height of adjacent buildings.

The height of the foundation wall, porch roof, and main roofs should all be compatible with those of surrounding historic buildings.

2. Scale

The size of a new building and its mass in relation to open spaces; and its windows, doors, openings, and porches should be visually compatible with surrounding historic buildings.

Foundation lines should be visually distinct from the predominant exterior wall material. This is typically accomplished with a change in material.

3. Setback and Rhythm of Spacing

4. Since construction in an historic district has usually taken place continuously from the late nineteenth and early twentieth centuries, a variety of building types and styles result which demonstrate the changes in building tastes and technology over the years. New buildings should continue this tradition while complementing and being compatible with other buildings in the area.

In Lockeland Springs-East End, historic buildings were constructed between 1880 and 1950. New buildings should be compatible with surrounding houses from this period.

5. Reconstruction may be appropriate when it reproduces facades of a building which no longer exists and which was located in the historic district if: (1) the building would have contributed to the historical and architectural character of the area; (2) if it will be compatible in terms of style, height, scale, massing, and materials with the buildings immediately surrounding the lot on which the reproduction will be built; and (3) if it is accurately based on pictorial documentation.
6. Because new buildings usually relate to an established pattern and rhythm of existing buildings, both on the same and opposite sides of a street, the dominance of that pattern and rhythm must be respected and not disrupted.
7. New construction should be consistent with existing buildings along a street in terms of height, scale, setback, and rhythm; relationship of materials, texture, details, and color; roof shape; orientation; and proportion and rhythm of openings.

The setback from front and side yard property lines established by adjacent historic buildings must be maintained. When a definite rhythm along a street is established by uniform lot and building width, infill new buildings should maintain that rhythm.

4. Relationship of Materials, Textures, Details, and Material Colors

The relationship and use of materials, textures, details, and material color of a new building's public facades shall be visually compatible with and similar to those of adjacent buildings, or shall not contrast conspicuously.

T-1-11- type building panels, "permastone", E.F.I.S. and other artificial siding materials are generally not appropriate. However, pre-cast stone and cement fiberboard siding are approvable cladding materials for new construction; but pre-cast stone should be of a compatible color and texture to existing historic stone clad structures in the district; and cement fiberboard siding, when used for lapped siding, should be smooth and not stamped or embossed and have a maximum of a 5" reveal.

Shingle siding should exhibit a straight-line course pattern and exhibit a maximum exposure of seven inches (7").

Four inch (4") nominal corner boards are required at the face of each exposed corner.

Stud wall lumber and embossed wood grain are prohibited.

Belt courses or a change in materials from one story to another are often encouraged for large two-story buildings to break up the massing.

When different materials are used, it is most appropriate to have the change happen at floor lines.

Clapboard sided chimneys are generally not appropriate. Masonry or stucco is appropriate.

Texture and tooling of mortar on new construction should be similar to historic examples.

Asphalt shingle is an appropriate roof material for most buildings. Generally, roofing should not have strong simulated shadows in the granule colors which results in a rough, pitted appearance; faux shadow lines; strongly variegated colors; colors that are too light (e.g.: tan, white, light green); wavy or deep color/texture used to simulate split shake shingles or slate; excessive flared form in the shingle tabs; uneven or sculpted bottom edges that emphasize tab width or edges, unless matching the original roof.

Primary entrances should be 1/2 to full-light doors. Faux leaded glass is inappropriate.

Generally front doors should be 1/2 to full-light. Faux leaded glass is inappropriate.

5. Roof Shape

The roofs of new buildings shall be visually compatible, by not contrasting greatly, with the roof shape and orientation of surrounding buildings.

Roof pitches should be similar to the pitches found in the district. Historic roofs are generally between 6/12 and 12/12.

Roof pitches for porch roofs are typically less steep, approximately in the 3-4/12 range.

Generally, two-story residential buildings have hipped roofs.

Generally, dormers should be located on the roof. Wall dormers are not typical in the historic context and accentuate height so they should be used minimally and generally only on secondary facades. When they are appropriate they should be no wider than the typical window openings and should not project beyond the main wall.

6. Orientation

The site orientation of new buildings shall be consistent with that of adjacent buildings and shall be visually compatible. Directional expression shall be compatible with surrounding buildings, whether that expression is vertical, horizontal, or non-directional.

Porches

New buildings should incorporate at least one front street-related porch that is accessible from the front street.

Side porches or porte cocheres may also be appropriate as a secondary entrance, but the primary entrance should address the front.

Front porches generally should be a minimum of 6' deep, have porch racks that are 1'-3' tall and have posts that include bases and capitals.

Parking areas and Driveways

Generally, curb cuts should not be added.

Where a new driveway is appropriate it should be two concrete strips with a central grassy median. Shared driveways should be a single lane, not just two driveways next to each other. Sometimes this may be accomplished with a single lane curb cut that widens to a double lane deeper into the lot.

Duplexes

Infill duplexes shall have one or two doors facing the street, as seen on historic duplexes. In the case of corner lots, an entrance facing the side street is possible as long as it is designed to look like a secondary entrance.

In the case of duplexes, vehicular access for both units should be from the alley, where an alley exists. A new shared curb cut may be added, if no alley and no driveway exists, but the driveway should be no more than 12' wide from the street to the rear of the home. Driveways should use concrete strips where they are typical of the historic context. Front yard parking or driveways which end at the front of the house are not consistent with the character of the historic neighborhoods.

7. Proportion and Rhythm of Openings

The relationship of width to height of windows and doors, and the rhythm of solids (*walls*) to voids (*door and window openings*) in a new building shall be compatible, by not contrasting greatly, with surrounding *historic buildings*.

Window openings on the primary street-related or front façade of new construction should be representative of the window patterns of similarly massed historic structures within the district. In most cases, every 8-13 horizontal feet of flat wall surface should have an opening (window or door) of at least 4 square feet. More leniencies can be given to minimally visible side or rear walls.

Double-hung windows should exhibit a height to width ratio of at least 2:1.

Windows on upper floors should not be taller than windows on the main floor since historically first floors have higher ceilings than upper floors and so windows were typically taller on the first floor.

Single-light sashes are appropriate for new construction. If using multi-light sashes, muntins should be fully simulated and bonded to the glass, and exhibit an interior bar, exterior bar, as well as a spacer between glass panes.

Four inch (nominal) casings are required around doors, windows and vents on non-masonry buildings.

Trim should be thick enough to extend beyond the clapboard. Double or triple windows should have a 4" to 6" mullion in between.

Brick molding is required around doors, windows and vents within masonry walls but is not appropriate on non-masonry buildings.

9. Appurtenances

Appurtenances related to new buildings, including driveways, sidewalks, lighting, fences, and walls, shall be visually compatible with the environment of the existing buildings and sites to which they relate.

Utilities

Utility connections such as gas meters, electric meters, phone, cable, and HVAC condenser units should be located so as to minimize their visibility from the street.

Generally, utility connections should be placed no closer to the street than the mid point of the structure.

Power lines should be placed underground if they are carried from the street and not from the rear or an alley.

Background: The application is to construct a new one and a half (1.5) story two-family residence at 1108 Lillian Street. The Commission approved demolition of the existing non-contributing house (Figure 1) at the November 2015 meeting.



Figure 1. 1108 Lillian Street

The Commission disapproved a plan for infill at this site at the November 2015 meeting, finding that the new construction did not meet the guidelines for height, scale, setbacks and rhythm of spacing, roof form and orientation. The plan has been redesigned to address these issues.

Analysis and Findings: The applicant is proposing to construct a new one and a half (1.5) story duplex on the lot. The proposed structure has a one thousand, nine hundred and forty-seven square feet (1,947 sq. ft.) footprint.

Height, Scale.

The new house will be one and a half (1.5) stories with a basement below grade and will have a roof height of twenty-six feet, four inches (26' 4") above grade, including a maximum two foot, six inches (2' 6") tall foundation at the front that varies with the change in grade. The eave height will be eleven feet, two inches (11' 2") at the front. Although there are no historic houses in the immediate vicinity, recently approved infill on the street ranges from twenty-four feet (24') to thirty-two feet (32') tall with eave heights ranging from approximately ten feet, six inches (10' 6") to twelve feet (12'), and staff finds the proposed height to be appropriate given the context.

The new structure will have a maximum width of thirty-six feet, four inches (36' 4"), although at the front, the house will be approximately thirty-four feet, four inches (34' 4") wide. This width is compatible with nearby houses including recent infill, which range from twenty-eight to thirty-eight feet (28'-38') wide.

Staff finds that the height and scale of the proposed one-and-a-half story house would be compatible with surrounding buildings and would meet Sections II.B.1 and II.B.2. of the design guidelines.

Setback & Rhythm of Spacing: The front wall of the infill will be located approximately twenty-nine feet (29') from the front property line, and the porch will extend out another six feet (6') into the front yard. The front setback of the existing non-contributing house to the left is approximately twenty feet (21') from the front property line, and there is no house to compare to on the right. However, the proposed front setback and porch depth is consistent with recently approved infill on this block of Lillian Street. Therefore, staff finds that the proposed front setback is appropriate to the context. The side setbacks will be approximately seven feet, ten inches (7' 10") on both sides. This meets bulk zoning

requirements and is consistent with previously approved infill on this block of Lillian Street. Staff finds that the project meets Section II.B. 3. of the design guidelines.

Materials: The exterior materials will include a split-faced concrete block foundation, smooth-faced Hardie plank siding, and an asphalt shingle roof. The front façade also incorporates Hardie panel siding with batten strips as an accent on the front gable field and standing seam metal for the porch roof. The color of the roof is not known. The siding will have a four inch (4”) reveal which is appropriate for the context. The exterior trim, including cornerboards, window casings, and porch columns will be wood. The porch floor is concrete. The windows will be Marvin Integrity which has been previously approved. Staff finds that the known materials of the proposal meet Section II.B.4. of the design guidelines.

Roof Shape: The roof will be cross-gabled with pitches of 9:12 and 8:12 and includes gabled dormers on the front and side façades that will be set off the ridge and inset at least two feet (2’) from the wall below. These roof forms are compatible with those of surrounding houses. Staff finds that the infill meets Section II.B.5. of the design guidelines.

Orientation: The proposed structure fronts Lillian Street with the front elevation parallel to the street. Staff finds that the orientation of the building meets Section II.B.6. of the design guidelines.

Rhythm and Proportion of Openings: The windows on the house will be generally twice as tall as they are wide, and the first story windows will be taller than those on the upper story, as seen historically. The windows have four to six inch (4”-6”) mullions between them, also as seen historically. Staff finds that the proposal meets Section II.B.7. of the design guidelines.

Appurtenances & Utilities: The location of the HVAC and other utilities are not indicated on the drawings. Staff recommends including a condition that the HVAC and other utilities should be located on the rear façade or on a side façade beyond the midpoint of the house. Alley access is available on this side of Lillian Street, and the plan incorporate two parking pads off the alley for vehicular access. With the proposed condition, staff finds that the proposal meets section II.B.9.

Recommendation Summary:

Staff recommends approval of the application with the following conditions:

- The finished floor height be consistent with the finished floor heights of the adjacent historic houses, to be verified by MHZC staff in the field;
- Staff approve the final details, dimensions and materials of doors prior to purchase and installation;
- The HVAC be located behind the house or on either side, beyond the mid-point of the house; and
- Staff approve the roof color, dimensions and texture.

With these conditions, Staff finds that the infill will meet Section II.B. of the *Lockeland Springs-East End Neighborhood Conservation Zoning Overlay: Handbook and Design Guidelines*.

PROPOSAL FOR HISTORICAL NEW CONSTRUCTION AT: 1108 LILLIAN ST

PAGE INDEX

1. COVER SHEET
2. SITE PICS, PROPOSED SITE PLAN
3. LILLIAN ST. REFERENCE ELEVATIONS
4. FIRST FLOOR PLAN, NOTES
5. SECOND FLOOR PLAN
6. BASEMENT FOUNDATION PLAN, NOTES
7. ROOF PLAN
8. ELEVATIONS, ELEVATION NOTES
9. ELEVATIONS, CONT.

RENDERINGS ARE ARTIST'S PERCEPTION. PRIMARY COLORS, MATERIALS, AND GRADE WILL VARY.



ELEVATION FRONT



GROUND VIEW 1



GROUND VIEW 2



GROUND VIEW 3

TODAY'S DATE:
12/4/2015

ORIG. DATE:
10/4/15
PRELIMINARY:
10/4/15

HIST. SUB:
10/4/15

HIST. SUBMITL:
11/2/15

REVISION:
11/6/15

HIST. REVISION:
11/30/15

HIST. REVISION:
12/2/15

HIST. REVISION:
12/4/15

CONSTRUCTION
DRAWINGS:

THESE PLANS ARE PROTECTED FROM PLAGIARISM. ANY USE, REUSE, REPRODUCTION, OR USE FOR CONTRACTING OR CONSTRUCTION WITHOUT THE WRITTEN PERMISSION OF SANDI ADAMS WILL BE PROSECUTED.

DRAWN BY:
SANDI ADAMS

PREPARED FOR: ODYSSEY CONSTRUCTION

SCALE: 11 X 17 PRINT: 1/8" = 1'-0"
24 X 36 PRINT: 1/4" = 1'-0"

HOUSE PLAN: 1108 LILLIAN ST


HISTORICAL ATTACHED



COVER

SHEET NO.:
PAGE #
1 OF 9

THIS PLAN SET NOT FINAL FOR CONSTRUCTION

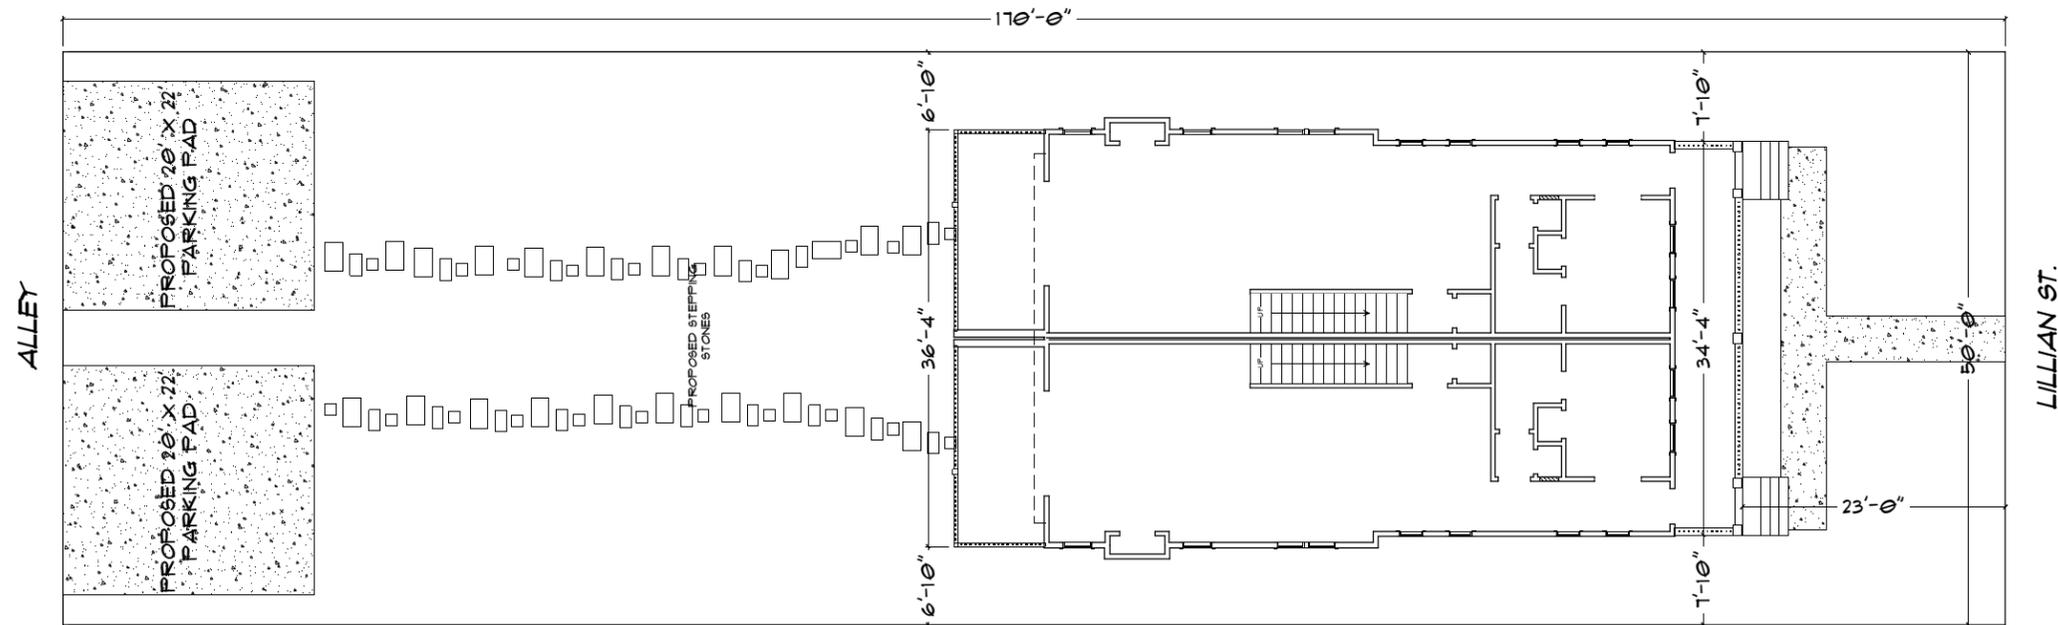


PROPOSED SITE PLAN SCALE: 1/16" = 1'-0"



CURRENT HOUSE ON LILLIAN



CURRENT STREET SCENE 1

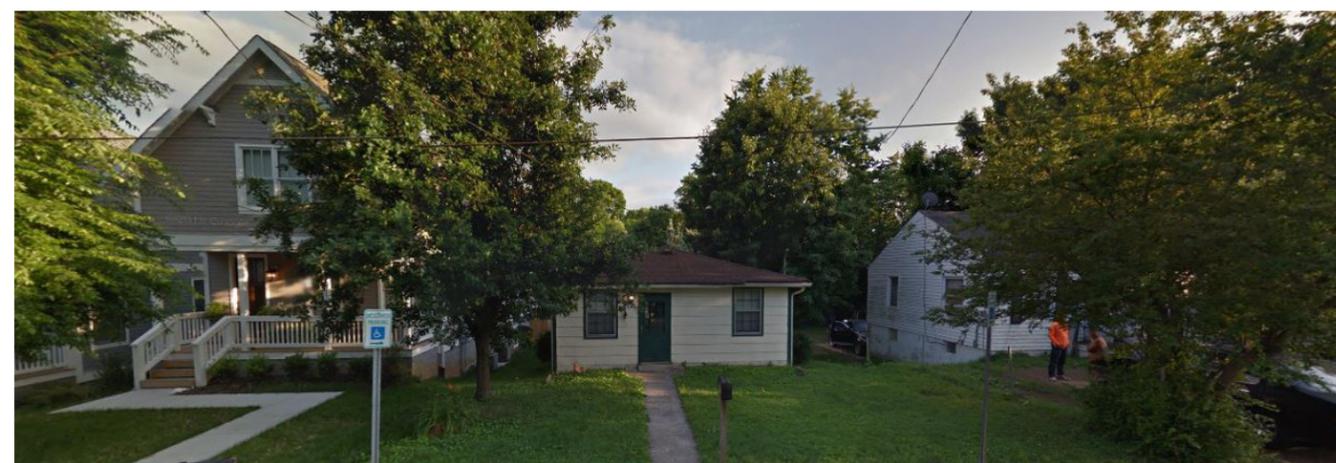

CURRENT STREET SCENE 2

THIS PLAN HAS BEEN CUSTOM DESIGNED FOR THE SPECIFIC LOT AT THE ADDRESS LISTED IN THE TITLE BLOCK. THIS PLAN MAY NOT BE REPRODUCED ON ANY OTHER LOT. FOR REPRODUCTION RIGHTS OR CHANGE OF ADDRESS, CONTACT SANDI ADAMS.

TODAY'S DATE: 12/4/2015	
ORIG. DATE: 10/4/15	THESE PLANS ARE PROTECTED FROM PLAGIARISM. ANY USE, REUSE, REPRODUCTION, OR USE FOR CONTRACTING OR CONSTRUCTION WITHOUT THE WRITTEN PERMISSION OF SANDI ADAMS WILL BE PROSECUTED.
PRELIMINARY: 10/4/15	
HIST. SUB.: 10/4/15	
HIST. SUBMITL.: 11/2/15	
REVISION: 11/6/15	
HIST. REVISION: 11/30/15	
HIST. REVISION: 12/2/15	
HIST. REVISION: 12/4/15	
CONSTRUCTION DRAWINGS:	
DRAWN BY: SANDI ADAMS	

PREPARED FOR: ODYSSEY CONSTRUCTION
 SCALE: 11 X 17 PRINT: 1/8" = 1'-0"
 24 X 36 PRINT: 1/4" = 1'-0"
 HOUSE PLAN: HISTORICAL ATTACHED
 SITE ADDRESS: 1108 LILLIAN ST

STUDIO ARCHITECTURE • DESIGN

SITE PICS
 SITE PLAN

SHEET NO.:
 PAGE #
 2 OF 9

THIS PLAN SET NOT FINAL FOR CONSTRUCTION

REFERENCE ELEVATIONS FOR 1108 LILLIAN ST

NORTH SIDE OF LILLIAN STREET




DIRECTLY ACROSS THE STREET



DIAGONALLY ACROSS THE STREET



DIAGONALLY ACROSS THE STREET

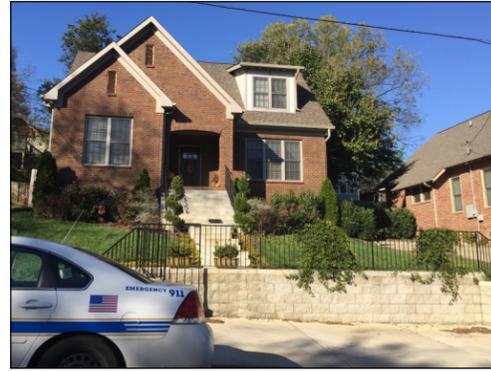


ACROSS & DOWN THE STREET



ACROSS & DOWN THE STREET



ACROSS & DOWN THE STREET

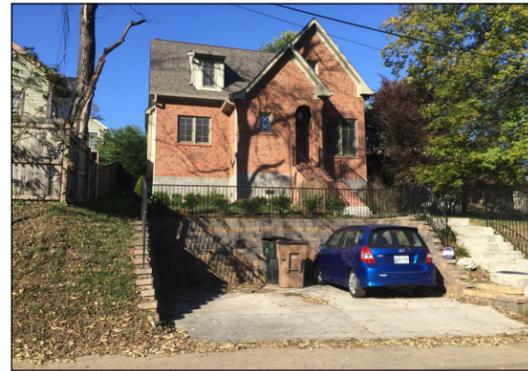

27 STEPS TO THE FIRST FLOOR = APPROX. 19' H FROM STREET TO FINISHED FLOOR



NEW CONSTRUCTION ACROSS & DOWN THE STREET



PROPOSED ATTACHED HOME FOR 1108 LILLIAN

SOUTH SIDE OF LILLIAN STREET



SAME SIDE & DOWN THE STREET



SAME SIDE & DOWN THE STREET



SAME SIDE & DOWN THE STREET



NEIGHBORING HOUSES TO 1108



NEIGHBORING HOUSES TO 1108

BEHIND LILLIAN STREET (ALLEY VIEWS)



REAR OF PROPERTY AT 1108



NEIGHBORING HOUSES TO 1108



TWO STORY ATTACHED HOME DIRECTLY TO THE REAR OF 1108



TWO STORY ATTACHED HOME DIRECTLY TO THE REAR OF 1108

TODAY'S DATE:
12/4/2015

ORIG. DATE:
10/4/15
PRELIMINARY:
10/4/15

HIST. SUB.:
10/4/15

HIST. SUBMITL.:
11/2/15

REVISION:
11/6/15

HIST. REVISION:
11/30/15

HIST. REVISION:
12/2/15

HIST. REVISION:
12/4/15

CONSTRUCTION
DRAWINGS:

THESE PLANS ARE PROTECTED FROM PLAGIARISM. ANY USE, REUSE, REPRODUCTION, OR USE FOR CONTRACTING OR CONSTRUCTION WITHOUT THE WRITTEN PERMISSION OF SANDI ADAMS WILL BE PROSECUTED.

DRAWN BY:
SANDI ADAMS

PREPARED FOR: ODYSSEY CONSTRUCTION

SCALE: 11 X 17 PRINT: 1/8" = 1'-0"
24 X 36 PRINT: 1/4" = 1'-0"

HOUSE PLAN: HISTORICAL ATTACHED
SITE ADDRESS: 1108 LILLIAN ST


STUDIO
ARCHITECTURE • DESIGN

REFERENCE
ELEVATIONS

SHEET NO.:
PAGE #
3 OF 9

PLAN NOTES:

- IMPORTANT:** THIS PLAN HAS BEEN CUSTOM DESIGNED FOR THE SPECIFIC LOT AT THE ADDRESS LISTED IN THE TITLE BLOCK. THIS PLAN MAY NOT BE REPRODUCED ON ANY OTHER LOT. FOR REPRODUCTION RIGHTS OR CHANGE OF ADDRESS, CONTACT SANDI ADAMS.
- SQ. FOOTAGE:** SQUARE FOOTAGE IS CALCULATED FROM OUTSIDE FACE OF EXTERIOR STUDS. CANTILEVERS, INCLUDING FIREPLACES ARE INCLUDED IN SQUARE FOOTAGE. INTERIOR STAIRS ARE ONLY COUNTED ONCE.
- DIMENSIONS:** EXTERIOR DIMENSIONS ARE FROM OUTSIDE OF WALL STUD TO OUTSIDE OF WALL STUD. INTERIOR DIMENSIONS ARE FROM FACE OF STUD TO FACE OF STUD.
- EXTERIOR WALLS:** ALL EXTERIOR WALLS TO BE 2X4 @ 16" O.C. UNLESS OTHERWISE NOTED.
- INTERIOR WALLS:** ALL INTERIOR WALLS TO BE 2X4 @ 16" O.C. UNLESS OTHERWISE NOTED.
- PLUMBING WALLS:** ALL PLUMBING WALLS TO BE 2X6 @ 16" O.C. AND ARE NOTED ON PLAN.
- ANGLED WALLS:** ALL ANGLED WALLS ARE AT A 45° INCREMENT UNLESS OTHERWISE NOTED.
- FRAMING:** FRAMING PACKAGE TO BE DIMENSIONAL LUMBER UNLESS OTHERWISE NOTED, AND TO BE REVIEWED AND VERIFIED BY LUMBER SUPPLIER AND BUILDER.
- INTERIOR DOORS:** DOOR HEIGHTS MAY VARY AND WILL BE NOTED ON PLAN. ALL DOORWAY OPENINGS ON PLAN TO BE CASED OPENINGS UNLESS OTHERWISE NOTED.
- EMRGNCY EGRESS:** AT LEAST ONE WINDOW IN EACH BEDROOM SHALL HAVE AN EMERGENCY EGRESS OF NO LESS THAN 5.7 SQ. FT. W/ THE SILL HGT BEING NO MORE THAN 44" MAX A.F.F.
- PATHWAYS:** THERE IS A 36" MIN. CLEARANCE AT ALL HALLWAYS, STAIRWAYS, TO KITCHEN ISLANDS, ETC.
- CEILING HGTs:** CEILING HEIGHTS VARY PER PLAN. REFER TO FLOOR PLANS AND ELEVATIONS FOR HEIGHTS. ALL HEATED AREAS TO HAVE A FINISHED CLG HEIGHT OF 8'-0" MIN. UNLESS OTHERWISE NOTED.
- HEADER HGTs:** WINDOW HEADERS TO BE PLACED @ 6'-10" UNLESS OTHERWISE NOTED.
- ATTIC ACCESS:** PROVIDE ATTIC ACCESS AS NOTED ON PLAN. TYPICALLY A PULL DOWN STAIR (PDS) ON THE SECOND FLOOR.
- HVAC:** RETURN AIR LOCATION(S) TO BE VERIFIED BY HVAC SUPPLIER.
- EXTERIOR STEPS:** NUMBER OF EXTERIOR STEPS SHOWN AT ANY EXIT OR PORCH ARE APPROX. AND MAY VARY PER LOT.
- SELECTION ITEMS:** SELECTION ITEMS SHOWN ARE FOR REFERENCE ONLY. APPLIANCE SIZES, CABINET SIZES, WINDOW GRID PATTERNS, BUILT-INS, ETC. TO BE DETERMINED BY BUILDER. ALL EXTERIOR COLOR SELECTIONS BY BUILDER. ALL INTERIOR SELECTIONS, SUCH AS HARDWOOD TYPE AND STAIN COLOR, PAINT COLORS, DOOR STYLES, GRANITE, ETC. BY BUILDER.
- ELEVATIONS:** ELEVATIONS SHOWN ARE FOR REFERENCE ONLY. APPROX. GRADE, EXTERIOR STEPS, COLORS, AND MATERIAL LOCATIONS MAY VARY PER BUILDER.
- GRADE:** LOT GRADE AND SLOPE NOTED ON PLAN ARE APPROXIMATE. IT IS THE BUILDER'S RESPONSIBILITY TO VERIFY HOUSE HEIGHT RESTRICTIONS.

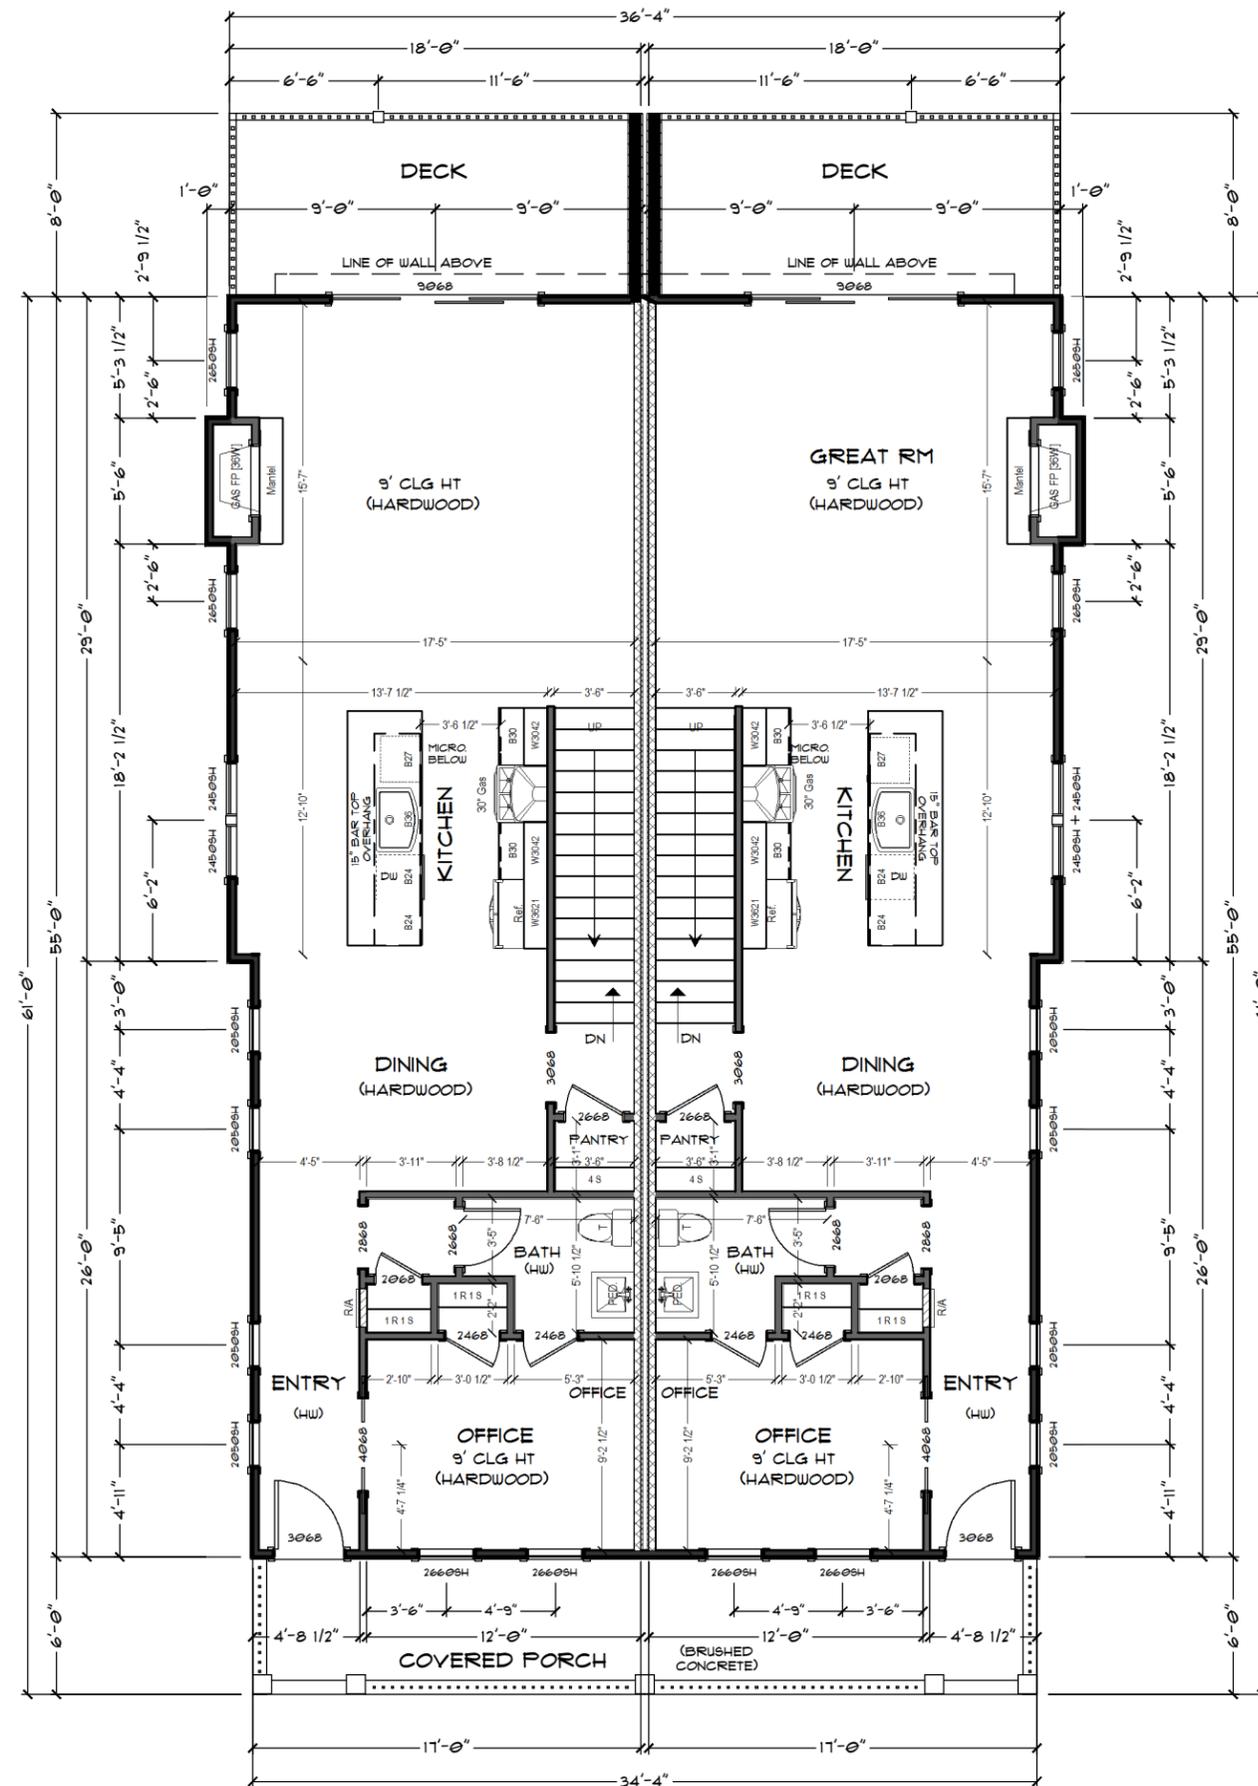

UNIT A FIRST FLOOR UNIT B

TODAY'S DATE:
12/4/2015

ORIG. DATE:
10/4/15
PRELIMINARY:
10/4/15
HIST. SUB:
10/4/15
HIST. SUBMITL:
11/2/15
REVISION:
11/6/15
HIST. REVISION:
11/30/15
HIST. REVISION:
12/2/15
HIST. REVISION:
12/4/15
CONSTRUCTION
DRAWINGS:
THESE PLANS ARE PROTECTED FROM PLAGIARISM. ANY USE, REUSE, REPRODUCTION, OR USE FOR CONTRACTING OR CONSTRUCTION WITHOUT THE WRITTEN PERMISSION OF SANDI ADAMS WILL BE PROSECUTED.

DRAWN BY:
SANDI ADAMS

PREPARED FOR: ODYSSEY CONSTRUCTION

SCALE: 11 X 17 PRINT: 1/8" = 1'-0"
24 X 36 PRINT: 1/4" = 1'-0"


HOUSE PLAN: HISTORICAL ATTACHED
SITE ADDRESS: 1108 LILLIAN ST



NOTES
FIRST
FLOOR PLAN

SHEET NO.:
PAGE #
4 OF 9

THIS PLAN SET NOT FINAL FOR CONSTRUCTION

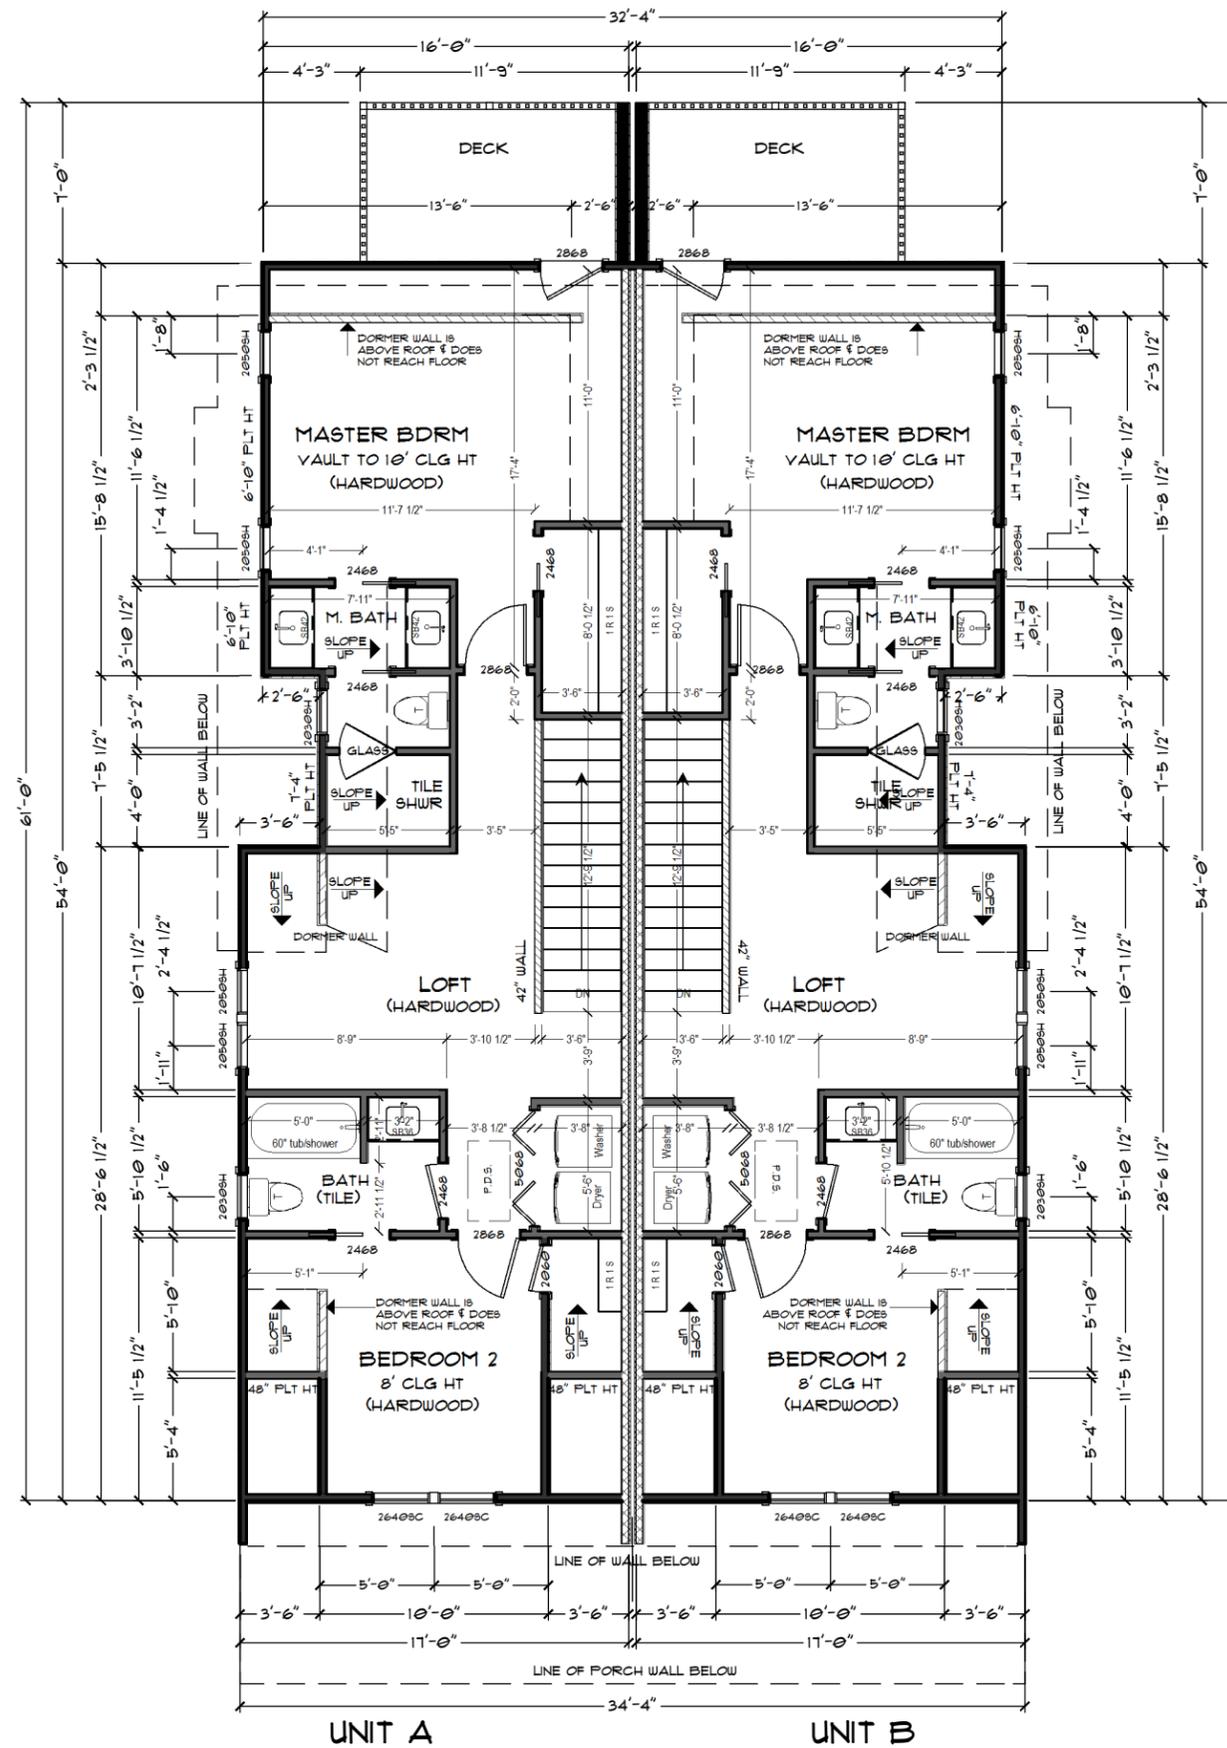

UNIT A

UNIT B

SECOND FLOOR

TODAY'S DATE: 12/4/2015	
ORIG. DATE: 10/4/15	FROM PROTECTED REPRODUCTION, OR USE FOR CONSTRUCTION WITHOUT THE WRITTEN PERMISSION OF SANDI ADAMS WILL BE PROSECUTED.
PRELIMINARY: 10/4/15	
HIST. SUB: 10/4/15	
HIST. SUBMITL: 11/2/15	
REVISION: 11/6/15	
HIST. REVISION: 11/30/15	
HIST. REVISION: 12/2/15	
HIST. REVISION: 12/4/15	
CONSTRUCTION DRAWINGS:	
DRAWN BY: SANDI ADAMS	

PREPARED FOR: ODYSSEY CONSTRUCTION	SCALE: 11 X 17 PRINT: 1/8" = 1'-0" 24 X 36 PRINT: 1/4" = 1'-0"
HOUSE PLAN: HISTORICAL ATTACHED	
SITE ADDRESS: 1108 LILLIAN ST	



SECOND FLOOR PLAN

SHEET NO.:
PAGE #
5 OF 9

THIS PLAN SET NOT FINAL FOR CONSTRUCTION

TODAY'S DATE:
12/4/2015

ORIG. DATE: 10/4/15
 PRELIMINARY: 10/4/15
 HIST. SUB.: 10/4/15
 HIST. SUBMITL.: 11/2/15
 REVISION: 11/6/15
 HIST. REVISION: 11/30/15
 HIST. REVISION: 12/2/15
 HIST. REVISION: 12/4/15
 CONSTRUCTION DRAWINGS:

THESE PLANS ARE PROTECTED FROM PLAGIARISM. ANY USE, REUSE, REPRODUCTION, OR USE FOR CONTRACTING OR CONSTRUCTION WITHOUT THE WRITTEN PERMISSION OF SANDI ADAMS WILL BE PROSECUTED.


DRAWN BY:
SANDI ADAMS

PREPARED FOR: ODYSSEY CONSTRUCTION
 SCALE: 11 X 17 PRINT: 1/8" = 1'-0"
 24 X 36 PRINT: 1/4" = 1'-0"
 HOUSE PLAN: HISTORICAL ATTACHED
 SITE ADDRESS: 1108 LILLIAN ST



BASEMENT
 FOUNDATION


SHEET NO.:
PAGE #
6 OF 9

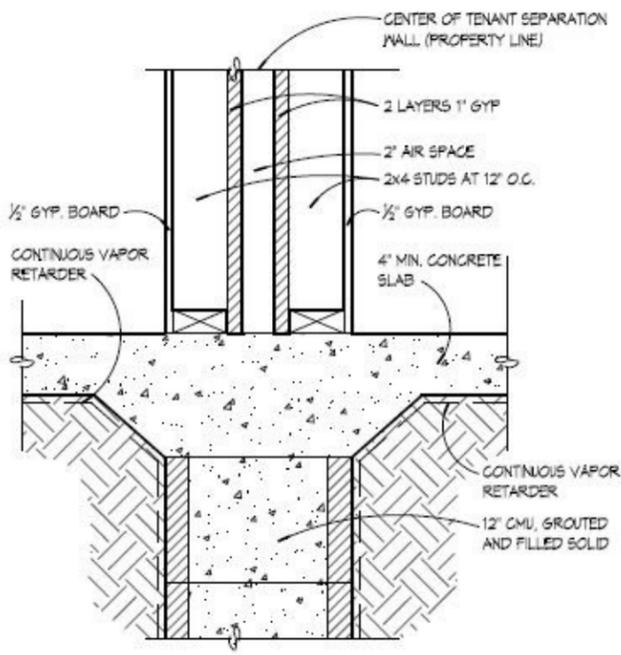

FIRE WALL DETAIL
(NOT TO SCALE)


FOUNDATION PLAN NOTES:

- BUILDER TO SIZE ALL BEAMS AND FRAMING MEMBERS OF ALL FLOORS PRIOR TO CONSTRUCTION.
- ALL STRUCTURAL INFORMATION SHOWN FOR REFERENCE PURPOSES ONLY. IT IS THE BUILDER'S RESPONSIBILITY TO HAVE A LICENSED STRUCTURAL ENGINEER REVIEW ACTUAL SITE CONDITIONS TO DESIGN ALL STRUCTURAL ELEMENTS AS NEEDED.
- IT IS THE BUILDER'S RESPONSIBILITY TO ENSURE THAT ALL WORK AND CONSTRUCTION MEET OR EXCEED APPLICABLE CODES.
- IF BLOCK COURSES EXCEED SIX BLOCKS IN HEIGHT, BUILDER TO VERIFY WITH LICENSED STRUCTURAL ENGINEER FOR ANY NEEDED ADDITIONAL REINFORCING.
- CRAWL SPACE ACCESS AND VENTS TO BE LOCATED ON SITE.
- PIERS ARE 16" X 16" CONCRETE BLOCK W/ 24" X 24" SLAB FOOTER (MIN) NUMBER OF PIERS FOR THIS PLAN = 20, AND 5 HALF PIERS.
- TYPICAL BEAMS USED ARE (3) 2 X 12'S
- FLOOR SYSTEM SPACING AND JOIST DIRECTIONS ARE NOTED ON PLAN.
- FLOOR SYSTEM TYPICALLY DESIGNED W/ 2 X 10'S @ 16" O.C. UNLESS OTHERWISE NOTED.
- DIMENSIONS ARE LOCATED TO OUTSIDE FACE OF 8" BLOCK, OR OUTSIDE FACE OF 12" BLOCK (BRICK LEDGE)
- DIAGONAL DIMENSIONS ARE FROM CORNER OF BLOCK TO CORNER OF BLOCK.
- APPLIANCES AND FIXTURES SHOWN ARE LOCATED ON THE FLOOR ABOVE.

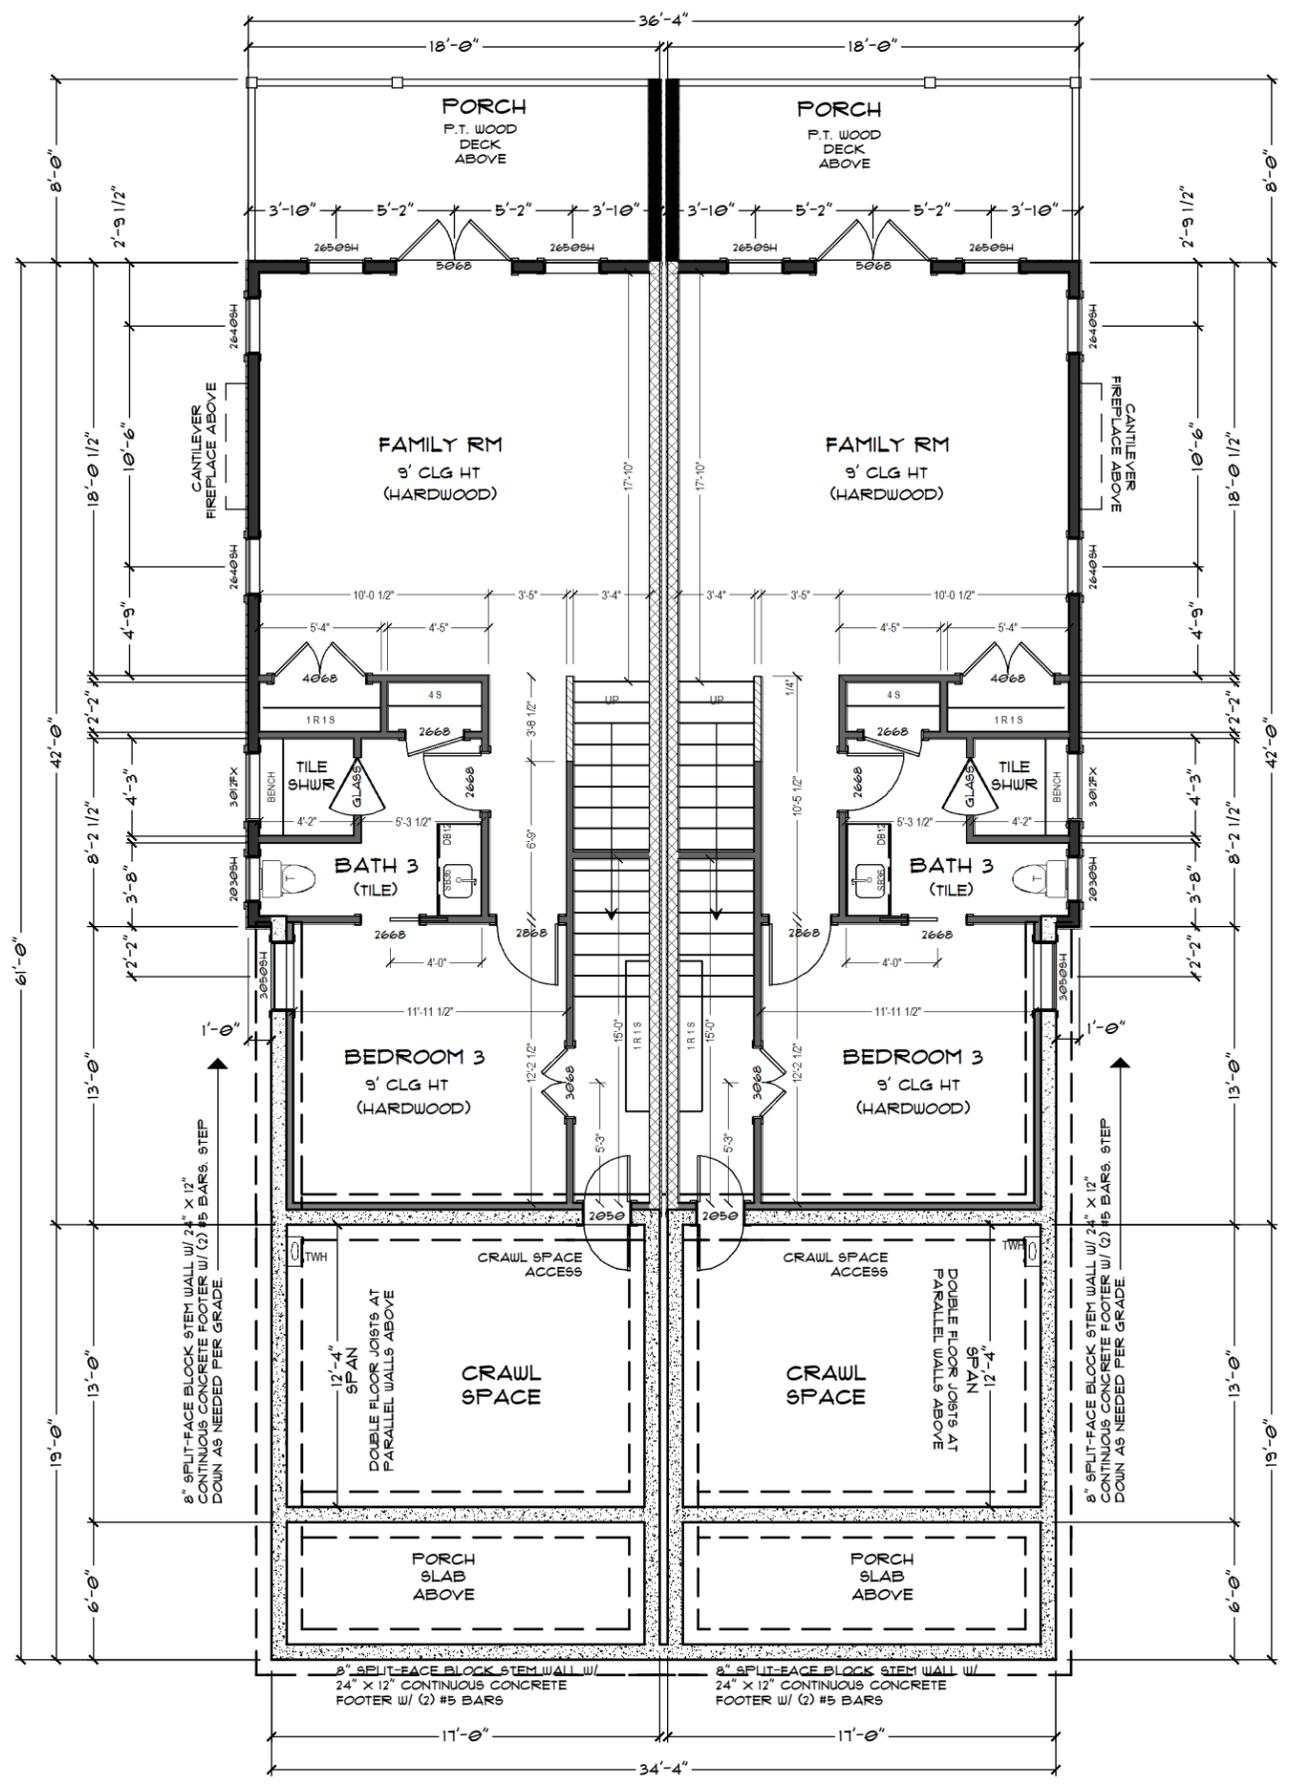

BASEMENT / FOUNDATION PLAN

THIS PLAN SET NOT FINAL FOR CONSTRUCTION

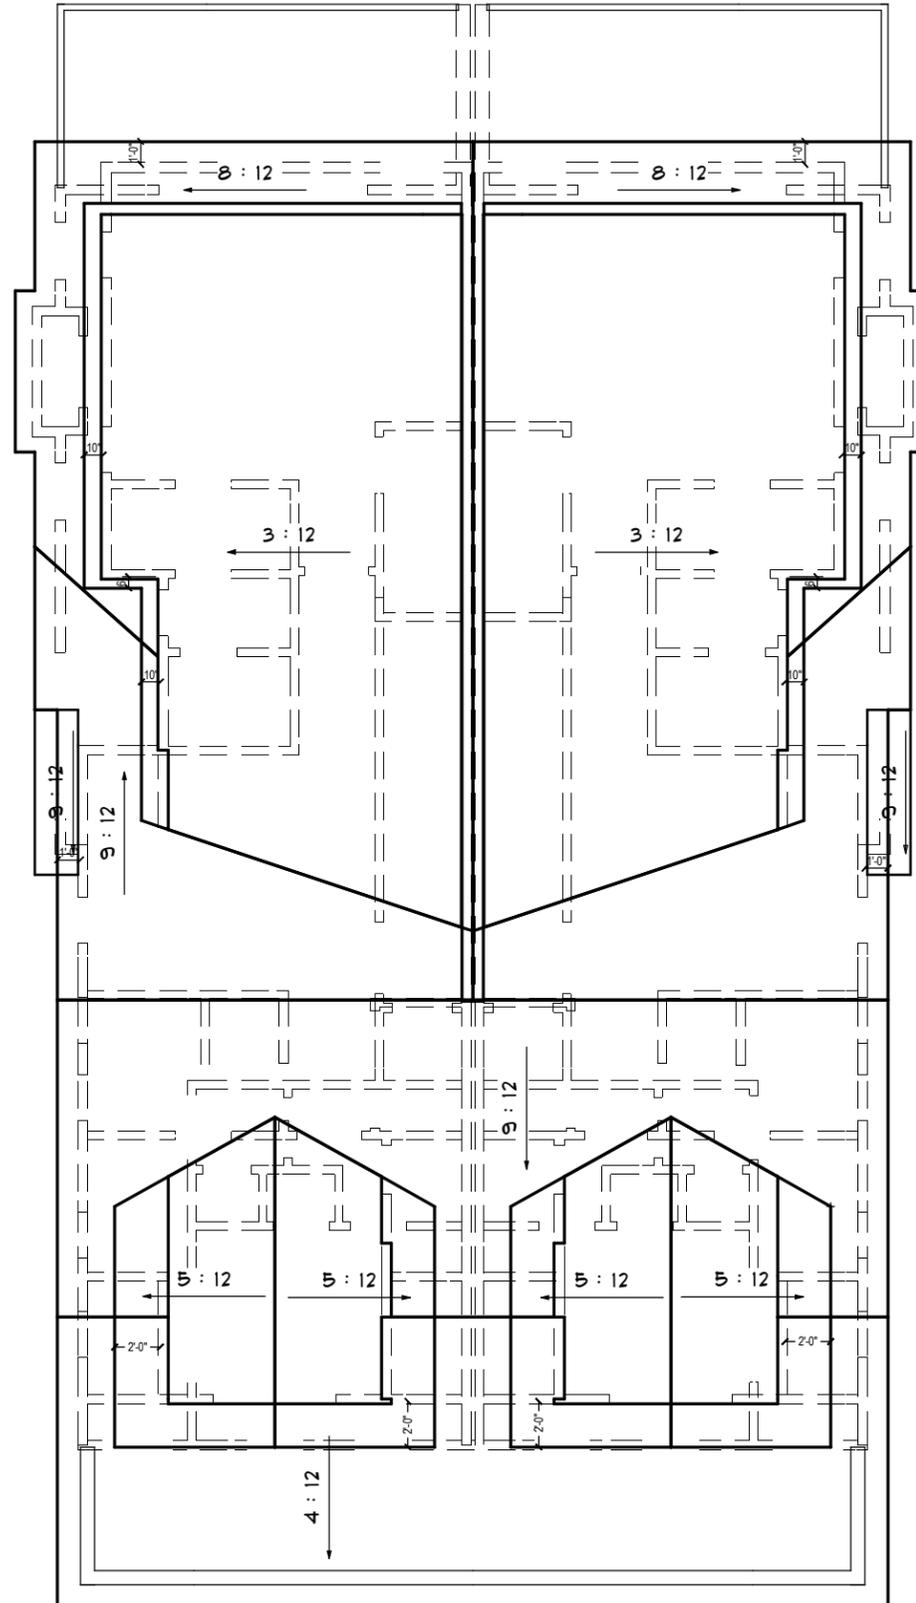

ROOF PLAN

THIS PLAN HAS BEEN CUSTOM DESIGNED FOR THE SPECIFIC LOT AT THE ADDRESS LISTED IN THE TITLE BLOCK. THIS PLAN MAY NOT BE REPRODUCED ON ANY OTHER LOT. FOR REPRODUCTION RIGHTS OR CHANGE OF ADDRESS, CONTACT SANDI ADAMS.

TODAY'S DATE: 12/4/2015	
ORIG. DATE: 10/4/15	THESE PLANS ARE PROTECTED FROM PLAGIARISM. ANY USE, REUSE, REPRODUCTION, OR USE FOR CONTRACTING OR CONSTRUCTION WITHOUT THE WRITTEN PERMISSION OF SANDI ADAMS WILL BE PROSECUTED.
PRELIMINARY: 10/4/15	
HIST. SUB.: 10/4/15	
HIST. SUBMITL.: 11/2/15	
REVISION: 11/6/15	
HIST. REVISION: 11/30/15	
HIST. REVISION: 12/2/15	
HIST. REVISION: 12/4/15	
CONSTRUCTION DRAWINGS:	
DRAWN BY: SANDI ADAMS	

PREPARED FOR: ODYSSEY CONSTRUCTION	SCALE: 11 X 17 PRINT: 1/8" = 1'-0" 24 X 36 PRINT: 1/4" = 1'-0"
HOUSE PLAN: HISTORICAL ATTACHED	SITE ADDRESS: 1108 LILLIAN ST

STUDIO
ARCHITECTURE · DESIGN ·

ROOF PLAN

SHEET NO.:
PAGE #
1 OF 9

THIS PLAN SET NOT FINAL FOR CONSTRUCTION

STANDARD ELEVATION NOTES

1. ROOF MATERIAL TO BE ASPHALT SHINGLES; COLOR SELECTION BY BUILDER.
2. VENT ROOF WITH RIDGE VENTS.
3. FASCIA BOARDS TO BE 1 X 8 W 5" GUTTERS & DOWNSPOUTS.
4. CORNER BOARDS TO BE 4" X 3/4" UNLESS OTHERWISE NOTED.
5. 8" X 3/4" TRIM BAND AROUND HOUSE, LOCATIONS PER ELEVATIONS.
6. WINDOW MANUFACTURER AND TYPE TO BE DETERMINED BY BUILDER.
7. WINDOWS TO BE TRIMMED IN 3/4" WINDOW WRAP
8. WINDOW HEADER HEIGHTS TO BE 84" UNLESS OTHERWISE NOTED.
9. WINDOW SHUTTERS, WHEN APPLIED, TO BE FUNCTIONING WITH HARDWARE.
10. FOUNDATION TO BE 8" SPLIT FACE BLOCK BELOW HARDIE SIDED EXTERIOR WALLS AND 12" SPLIT FACE BLOCK BELOW BRICK SIDED EXTERIOR WALLS.
11. FRONT AND REAR PORCH FLOOR MATERIAL WILL VARY, SEE FLOOR PLAN OR FOUNDATION PLAN TO VERIFY.
12. ALL FRONT PORCHES CONSTRUCTED W 12" PORCH RACKS. PORCH RACK TO BE CENTERED OVER COLUMNS BELOW.
13. HANDRAILS ON FRONT AND BACK PORCHES IF FINISHED GRADE IS BELOW 30" FROM FINISHED FLOOR.
14. CEILING HEIGHTS ARE 9' ON FIRST FLOOR, 8' ON SECOND FLOOR. SECOND FLOOR VAULTED TO 10' OR 11' WHERE POSSIBLE. BASEMENT WALL HEIGHT IS 9' WHEN APPLICABLE.
15. ACTUAL FRONT DOOR STYLE WILL VARY. DOOR STYLE TO BE SELECTED BY BUILDER.
16. WHEN APPLICABLE, STANDARD OVERHEAD GARAGE DOOR SIZE IS 16' X 7'.
17. NUMBER OF EXTERIOR CORBELS AND LOCATIONS, PER ELEVATION.
18. GRADE IS APPROXIMATE AND DOES NOT ACCOUNT FOR FINAL BACKFILL.

MHZC TO APPROVE ROOF COLOR OF ASPHALT SHINGLES PRIOR TO PURCHASE AND INSTALLATION.

80" WNDW HDR (4) CORBELS (42 H X 24 D X 4)
MARVIN INTEGRITY WINDOWS
HARDIE-PANEL SIDING W/ 2" BATTEN STRIPS

OPEN TAIL RAFTERS

8" X 8" PAINTED OR STAINED WOOD COLUMNS W/ BASE AND CAP. CENTER PORCH BEAM ON CENTER OF COLUMNS.


4" REVEAL SMOOTH HARDIE-PLANK SIDING

PAINTED OR STAINED WOOD HANDRAIL

BRUSHED CONCRETE PORCH FLOOR - W/ SPLIT FACE BLOCK FNDTN BELOW



FRONT ELEVATION

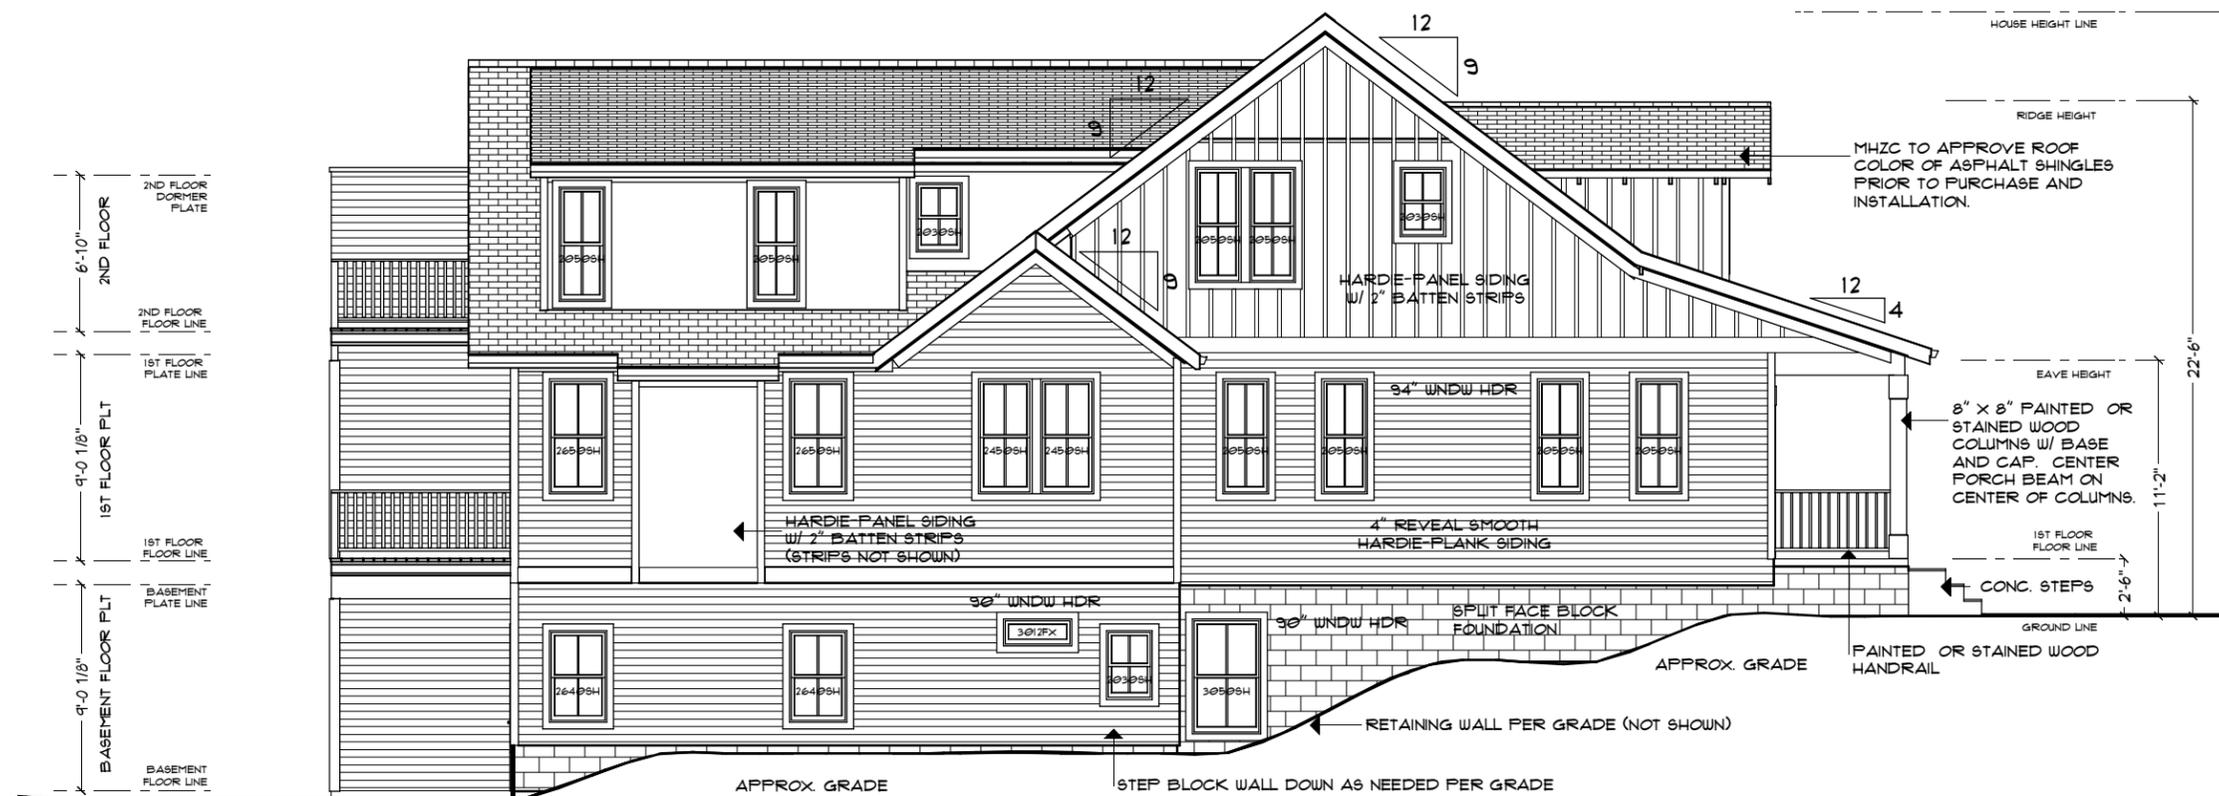

LEFT SIDE ELEVATION

THIS PLAN HAS BEEN CUSTOM DESIGNED FOR THE SPECIFIC LOT AT THE ADDRESS LISTED IN THE TITLE BLOCK. THIS PLAN MAY NOT BE REPRODUCED ON ANY OTHER LOT. FOR REPRODUCTION RIGHTS OR CHANGE OF ADDRESS, CONTACT SANDI ADAMS.

TODAY'S DATE:
12/4/2015

ORIG. DATE:
10/4/15
PRELIMINARY:
10/4/15

HIST. SUB:
10/4/15
HIST. SUBMITL:
11/2/15

REVISION:
11/6/15
HIST. REVISION:
11/30/15

HIST. REVISION:
12/2/15
HIST. REVISION:
12/4/15

CONSTRUCTION DRAWINGS:

THESE PLANS ARE PROTECTED FROM PLAGIARISM. ANY USE, REUSE, REPRODUCTION, OR USE FOR CONTRACTING OR CONSTRUCTION WITHOUT THE WRITTEN PERMISSION OF SANDI ADAMS WILL BE PROSECUTED.

DRAWN BY:
SANDI ADAMS

PREPARED FOR: ODYSSEY CONSTRUCTION

SCALE: 11 X 17 PRINT: 1/8" = 1'-0"
24 X 36 PRINT: 1/4" = 1'-0"

HOUSE PLAN: 1108 LILLIAN ST


HISTORICAL ATTACHED



FRONT
LEFT
ELEVATIONS

SHEET NO.:
PAGE #
8 OF 9

THIS PLAN SET NOT FINAL FOR CONSTRUCTION

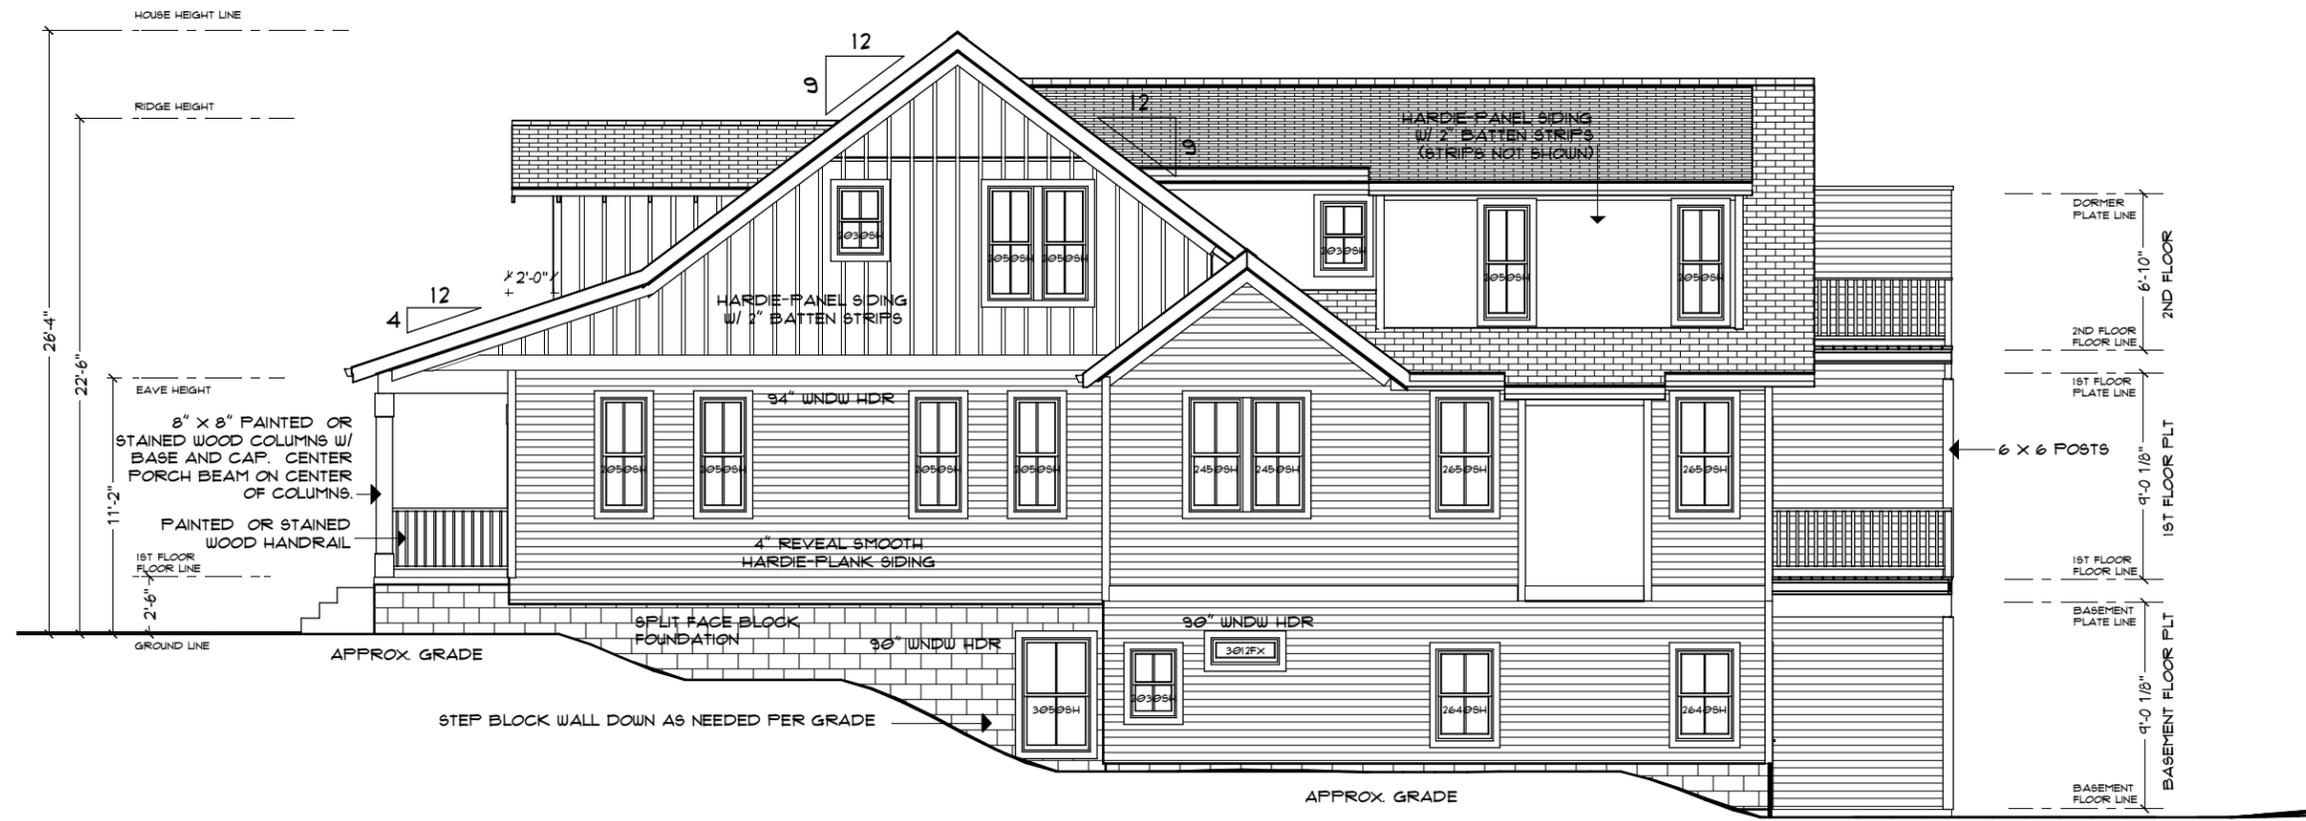

RIGHT SIDE ELEVATION

TODAY'S DATE:
12/4/2015

ORIG. DATE:
10/4/15
PRELIMINARY:
10/4/15
HIST. SUB.:
10/4/15
HIST. SUBMITL.:
11/2/15
REVISION:
11/6/15
HIST. REVISION:
11/30/15
HIST. REVISION:
12/2/15
HIST. REVISION:
12/4/15
CONSTRUCTION
DRAWINGS:

THESE PLANS ARE PROTECTED FROM
PLAGIARISM. ANY USE, REUSE, REPRODUCTION,
OR USE FOR CONTRACTING OR CONSTRUCTION
WITHOUT THE WRITTEN PERMISSION OF SANDI
ADAMS WILL BE PROSECUTED.

DRAWN BY:
SANDI ADAMS

PREPARED FOR: **ODYSSEY CONSTRUCTION**


SCALE: **11 X 17 PRINT: 1/8" = 1'-0"**
24 X 36 PRINT: 1/4" = 1'-0"

HOUSE PLAN: **HISTORICAL ATTACHED**
SITE ADDRESS: **1108 LILLIAN ST**



**REAR
RIGHT
ELEVATIONS**

SHEET NO.:
**PAGE #
9 OF 9**

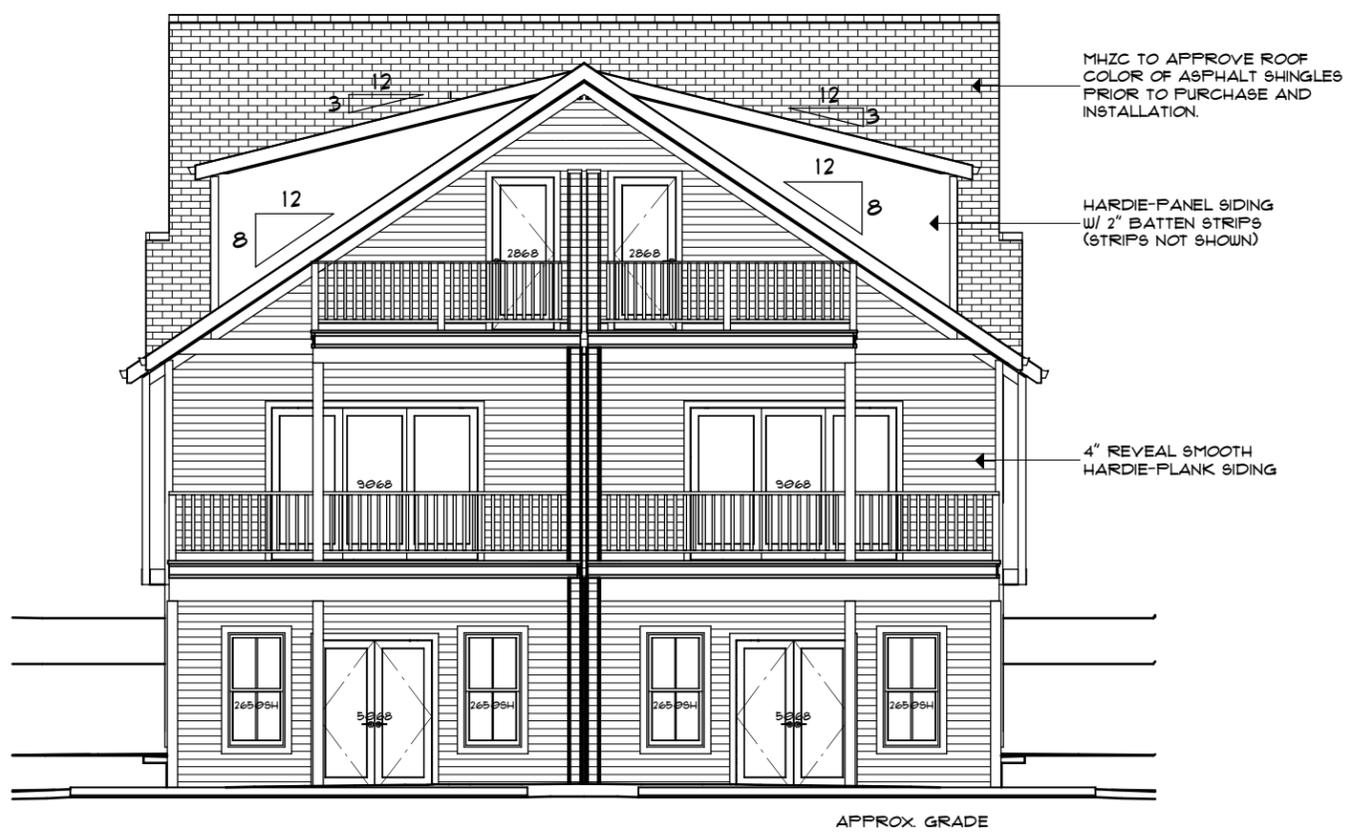

REAR ELEVATION

THIS PLAN HAS BEEN CUSTOM DESIGNED FOR THE SPECIFIC LOT AT THE ADDRESS LISTED IN THE TITLE BLOCK. THIS PLAN MAY NOT BE REPRODUCED ON ANY OTHER LOT. FOR REPRODUCTION RIGHTS OR CHANGE OF ADDRESS, CONTACT SANDI ADAMS.

THIS PLAN SET NOT FINAL FOR CONSTRUCTION