

MEGAN BARRY
MAYOR



METROPOLITAN GOVERNMENT OF NASHVILLE AND DAVIDSON COUNTY

Metropolitan Historic Zoning Commission
Sunnyside in Sevier Park
3000 Granny White Pike
Nashville, Tennessee 37204
Telephone: (615) 862-7970
Fax: (615) 862-7974

STAFF RECOMMENDATION
1900 Fatherland Street
June 15, 2016

Application: New construction—Outbuilding; Setback determination
District: Lockeland Springs-East End Neighborhood Conservation Zoning Overlay
Council District: 06
Map and Parcel Number: 08314022200
Applicant: Kaitlyn Smous, Nine12 Design
Project Lead: Melissa Baldock, melissa.baldock@nashville.gov

Description of Project: Application is to construct an outbuilding at the rear of the lot. (It is not proposed to include a detached accessory dwelling unit.) The structure requires a rear setback determination from ten feet (10') to three feet (3').

Recommendation Summary: Staff recommends approval of the outbuilding with the condition that staff approve the roof material color and texture prior to purchase and installation. With this condition, staff finds that the outbuilding meets Section II.B. of the *Lockeland Springs-East End Neighborhood Conservation Zoning Overlay: Handbook and Design Guidelines*.


The Commission does not have the authority to approve the use. This recommendation is for the design of the building based on the proposed use.

Attachments
A: Site Plan
B: Elevations
C: Outbuilding Worksheet

Vicinity Map:



Aerial Map:

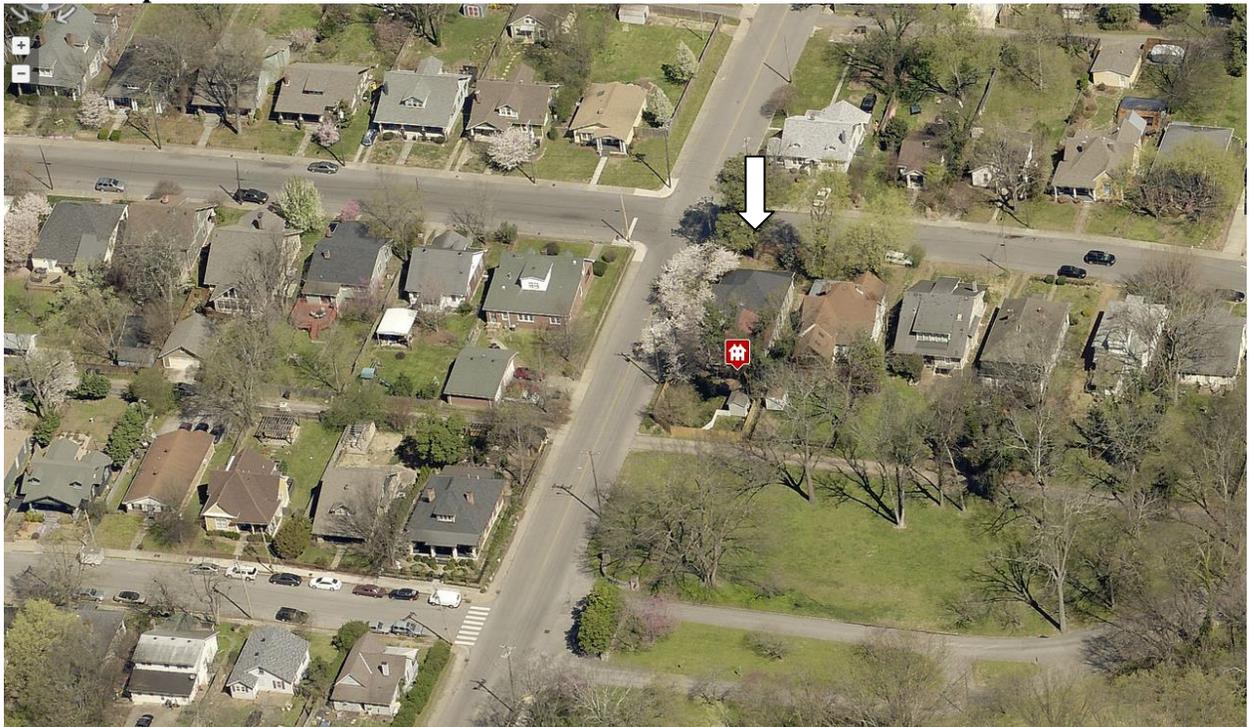

Applicable Design Guidelines:

II.B. New Construction

8. Outbuildings

(Although the MHZC does not review use itself there are additional ordinance requirements for buildings that are or have a Detached Accessory Dwelling Unit (DADU) required by ordinance 17.16.030 that are reviewed by the MHZC. This information is provided for informational purposes only and does not replace ordinance 17.16.030.)

- a. Garages and storage buildings should reflect the character of the existing house and surrounding buildings and should be compatible in terms of height, scale, roof shape, materials, texture, and details.

Outbuildings: Height & Scale

- *On lots less than 10,000 square feet, the footprint of a DADU or outbuilding shall not exceed seven hundred fifty square feet or fifty percent of the first floor area of the principal structure, whichever is less.*
- *On lots 10,000 square feet or greater, the footprint of a DADU or outbuilding shall not exceed one thousand square feet.*
- *The DADU or outbuilding shall maintain a proportional mass, size, and height to ensure it is not taller or wider than the principal structure on the lot. The DADU or outbuilding height shall not exceed the height of the principal structure, with a maximum eave height of 10' for one-story DADU's or outbuildings and 17' for two-story DADUs or outbuildings. The roof ridge height of the DADU or outbuilding must be less than the principal building and shall not exceed 25' feet in height.*

Outbuildings: Character, Materials and Details

- *Historically, outbuildings were either very utilitarian in character, or (particularly with more extravagant houses) they repeated the roof forms and architectural details of the houses to which they related. Generally, either approach is appropriate for new outbuildings. DADUs or out buildings located on corner lots should have similar architectural characteristics, including roof form and pitch, to the existing principal structure.*
- *DADUs or outbuildings with a second story shall enclose the stairs interior to the structure and properly fire rate them per the applicable life safety standards found in the code editions adopted by the Metropolitan Government of Nashville.*

Outbuildings: Roof

- *Roof slopes on simple, utilitarian buildings do not have to match the roof slopes of the main structure, but generally should maintain at least a 4/12 pitch.*
- *The DADU or outbuilding may have dormers that relate to the style and proportion of windows on the DADU and shall be subordinate to the roof slope by covering no more than fifty percent of the roof plane and should sit back from the exterior wall by 2'.*

Outbuildings: Windows and Doors

- *Publicly visible windows should be appropriate to the style of the house.*
- *Double-hung windows are generally twice as tall as they are wide and of the single-light sash variety.*
- *Publicly visible pedestrian doors must either be appropriate for the style of house to which the outbuilding relates or be flat with no panels.*
- *Metal overhead doors are acceptable on garages when they are simple and devoid of overly decorative elements typical on high-style wooden doors. Decorative raised panels on publicly visible garage doors are generally not appropriate.*
- *For street-facing facades, garages with more than one-bay should have multiple single doors rather than one large door to accommodate more than one bay.*

Outbuildings: Siding and Trim

- *Brick, weatherboard, and board-and-batten are typical siding materials.*

- Exterior siding may match the existing contributing building's original siding; otherwise, siding should be wood or smooth cement-fiberboard lap siding with a maximum exposure of five inches (5"), wood or smooth cement-fiberboard board-and-batten or masonry.
 - Four inch (4" nominal) corner-boards are required at the face of each exposed corner.
 - Stud wall lumber and embossed wood grain are prohibited.
 - Four inch (4" nominal) casings are required around doors, windows, and vents within clapboard walls. Trim should be thick enough to extend beyond the clapboard. Double or triple windows should have a 4" to 6" mullion in between.
- Brick molding is required around doors, windows, and vents within masonry walls but is not appropriate on non-masonry clad buildings.

b. Garages, if visible from the street, should be situated on the lot as historically traditional for the neighborhood.

Generally new garages should be placed close to the alley, at the rear of the lot, or in the original location of an historic accessory structure.

Lots without rear alleys may have garages located closer to the primary structure. The appropriate location is one that matches the neighborhood or can be documented by historic maps.

Generally, attached garages are not appropriate; however, instances where they may be are:

- Where they are a typical feature of the neighborhood; or
- When the location of the attached garage is in the general location of an historic accessory building, the new garage is located in the basement level, and the vehicular access is on the rear elevation.

Setbacks & Site Requirements.

· *To reflect the character of historic outbuildings, new outbuildings for duplexes should not exceed the requirements for outbuildings for the entire lot and should not be doubled. The most appropriate configurations would be two 1-bay buildings with or without parking pads for additional spaces or one 2-bay building.*

· *A DADU or outbuilding may only be located behind the principal structure in the established rear yard. The DADU or outbuilding is to be subordinate to the principal structure and therefore should be placed to the rear of the lot.*

· *There should be a minimum separation of 20' between the principal structure and the DADU or outbuilding.*

· *At least one side setback for a DADU or outbuilding on an interior lot, should generally be similar to the principle dwelling but no closer than 3' from each property line. The rear setback may be up to 3' from the rear property line. For corner lots, the DADU or outbuilding should match the context of homes on the street. If there is no context, the street setback should be a minimum of 10'.*

Driveway Access.

· *On lots with no alley access, the lot shall have no more than one curb-cut from any public street for driveway access to the principal structure as well as the detached accessory dwelling or outbuilding.*

· *On lots with alley access, any additional access shall be from the alley and no new curb cuts shall be provided from public streets.*

· *Parking accessed from any public street shall be limited to one driveway for the lot with a maximum width of twelve feet.*

Background: 1900 Fatherland is c. 1920 folk Victorian house that contributes to the historic character of the Lockeland Springs-East End Neighborhood Conservation Zoning Overlay (Figure 1). It is located at the corner of South 19th Street and Fatherland Street.



Analysis and Findings: Application is to construct an outbuilding at the rear of the lot. The structure requires a rear setback determination from ten feet (10') to three feet (3').

Outbuilding. See attached "Outbuilding Worksheet" for a full analysis on how the proposed outbuilding meets the design guidelines for outbuildings.

The proposed outbuilding will include a storage area and a carport, with a total footprint of six hundred and forty-eight square feet (648 sq. ft.). The carport has garage doors that face the alley. It will be one story with a maximum height of twelve feet, eleven inches (12' 11"), and thus will be subordinate to the historic house. The materials for the outbuilding have all been approved by the Commission in the past, and include cement fiberboard siding with a five inch (4") reveal, wood trim, wood brackets, Marvin Integrity windows, metal garage and pedestrian doors, concrete slab foundation and a corrugated metal roof. Staff asks to approve the roof color and texture prior to purchase and installation.

The new outbuilding does require a rear setback determination. Base zoning requires that outbuildings that have garage doors that face the alley be a minimum of ten feet (10') from the rear property line. The applicant is proposing to locate the outbuilding just three feet (3') from the rear property line. Staff finds that the proposed rear setback is appropriate because, historically, outbuildings were located at the rear of the property, close to or even on the rear property line. An analysis of existing outbuildings in the immediate vicinity shows that there are several outbuildings that are located just a few feet or even on the rear property line. Staff recommends approval of the rear setback determination.

Recommendation Summary: Staff recommends approval of the outbuilding with the condition that staff approve the roof material color and texture prior to purchase and installation. With this condition, staff finds that the outbuilding meets Section II.B. of the *Lockeland Springs-East End Neighborhood Conservation Zoning Overlay: Handbook and Design Guidelines*.

The Commission does not have the authority to approve the use. This recommendation is for the design of the building based on the proposed use.

OUTBUILDING/DADU WORK SHEET

The following worksheet serves as a guide to facilitate the approval process for construction of outbuildings and DADUs. Completing the following tables will help determine if your proposed project meets the basic requirements defined by the design guidelines. After completion of the worksheet, reference the specific zoning overlay’s design guidelines for additional design requirements.

Section I: General requirements for DADUs and Outbuildings

The answer to each of these questions must be “yes” for either an outbuilding or a DADU.

	YES	NO
If there are stairs, are they enclosed?	N/A	
If a corner lot, are the design and materials similar to the principle building?	Yes	
If dormers are used, do they cover less than 50% of the roof plane where they are located as measured from side-to-side?	N/A	
If dormers are used, do they sit back from the wall below by at least 2’?	N/A	
Is the roof pitch at least 4/12?	Yes	
If the building is two-bay and the vehicular doors face the street, are there two different doors rather than one large door?	N/A	
Is the building located towards the rear of the lot?	Yes	

Section II: General Requirements for DADU

If the accessory building does not include a dwelling unit skip this section and go to Section III. If the accessory building is to include a dwelling unit (full bathroom and/or kitchen), the answer to each of these questions must be “no.”

	YES	NO
Does the lot NOT comply with Table 17.12.020A of the zoning code? (It isn’t zoned two-family or doesn’t have adequate square footage to be a legally conforming lot.)		N/A
Are there other accessory buildings on the lot that exceed 200 square feet?		N/A
Is the property zoned single-family?		N/A
Are there already two units on the property?		N/A
Does the property owner NOT live on site or does NOT plan to move to this location once the DADU is complete?		N/A
Is the planned conditioned living space more than 700 square feet?		N/A

*Note: A restrictive covenant must be filed for DADUs before the permit may be issued. For more information, visit <http://www.nashville.gov/Codes-Administration/Land-Use-and-Zoning-Information/Zoning-Examinations/Restrictive-Covenants.aspx>

Section III: Site Planning

To determine the appropriate location of the outbuilding or DADU, complete the information below for “proposed” and compare to the minimums allowed.

	MINIMUM	PROPOSED
Space between principle building and DADU/Garage	20'	29'
Rear setback	3'	3'
L side setback**	3'	3'
R side setback**	3'	24'9"
How is the building accessed?	From the alley or existing curb cut	Alley

**If the lot is a corner lot, the DADU or outbuilding should match the context of homes on the street. If there is no context, the street setback shall be a minimum of 10'.

Section IV: Massing Planning

To determine the maximum height of the outbuilding or DADU, as measured from grade, complete the table below and choose the lesser number.

	Existing conditions (height of historic portion of the home to be measured from finished floor)	Potential maximums (heights to be measured from grade)	Proposed (should be the same or less than the lesser number to the right)
Ridge Height	21'	25'	12'11"
Eave Height	11'	1 story 10' or 2 story 17'	8'3"

To determine the maximum allowed square footage of the accessory building, complete the table below and choose the lesser number.

One-story building:

	Lot is less than 10,000 square feet	Lot is more than 10,000 square feet	50% of first floor area of principle structure	Proposed footprint
Maximum Square Footage	750 sq. ft.	1,000 sq. ft.	1,260 sq. ft.	648 sq. ft.


Or

Two-story building:

	Lot is less than 10,000 square feet	Lot is more than 10,000 square feet	40% of first floor area of principle structure	Proposed footprint
Maximum Square Footage	550 sq. ft.	1,000 sq. ft.	N/A	N/A

Please ask staff about any unusual lot conditions that do not allow an outbuilding to meet any of these requirements.

Please see design guidelines for information about materials and detailing.

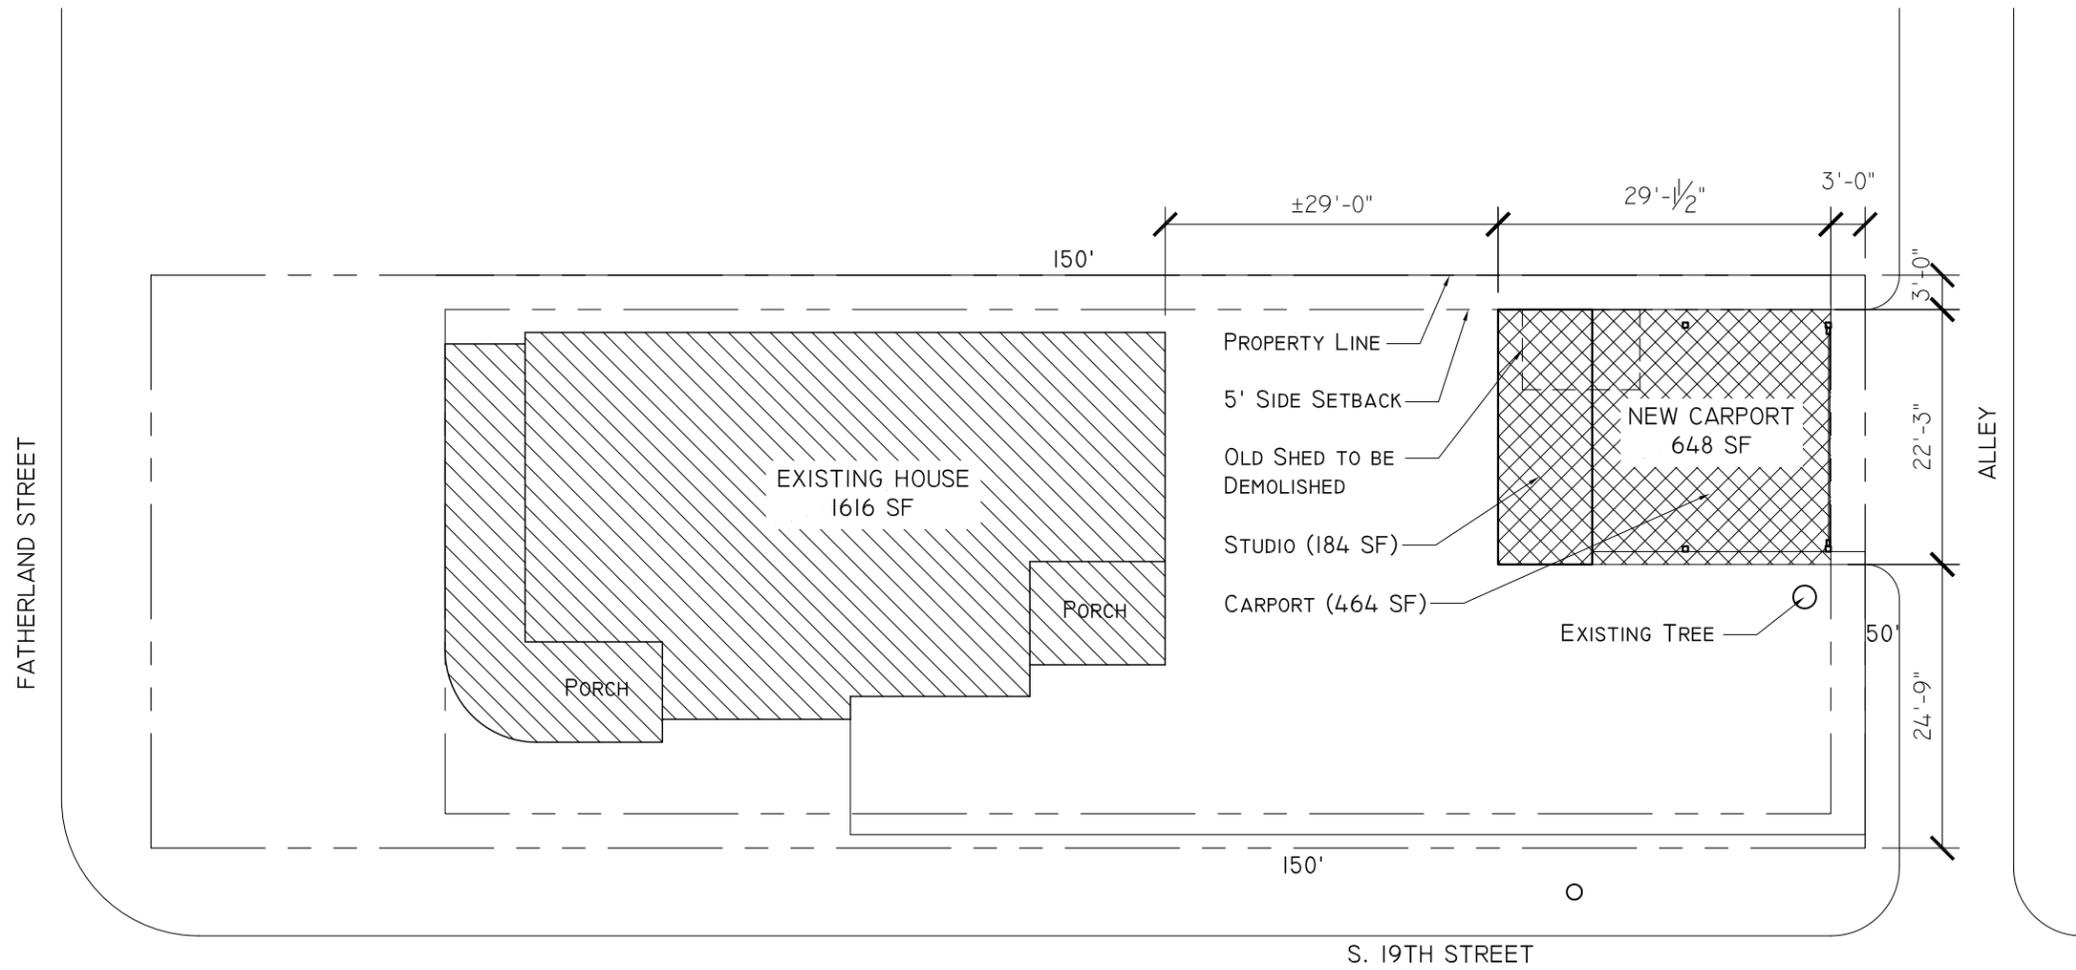

A NEW CARPORT AND STUDIO FOR :
1900 FATHERLAND STREET
 NASHVILLE, TN 37206

MHZC PERMIT APPLICATION + PRICING SET

**nine
12
design**

NINE12DESIGN@GMAIL.COM
 574.220.0667
 WWW.NINE12DESIGN.COM

PLOT DATE: MAY 25, 2016


MHZC PERMIT APP +
 PRICING SET

SITE PLAN

AI.0

SITE PLAN
 SCALE: 1/16"=1'-0"

A NEW CARPORT AND STUDIO FOR :
1900 FATHERLAND STREET
NASHVILLE, TN 37206

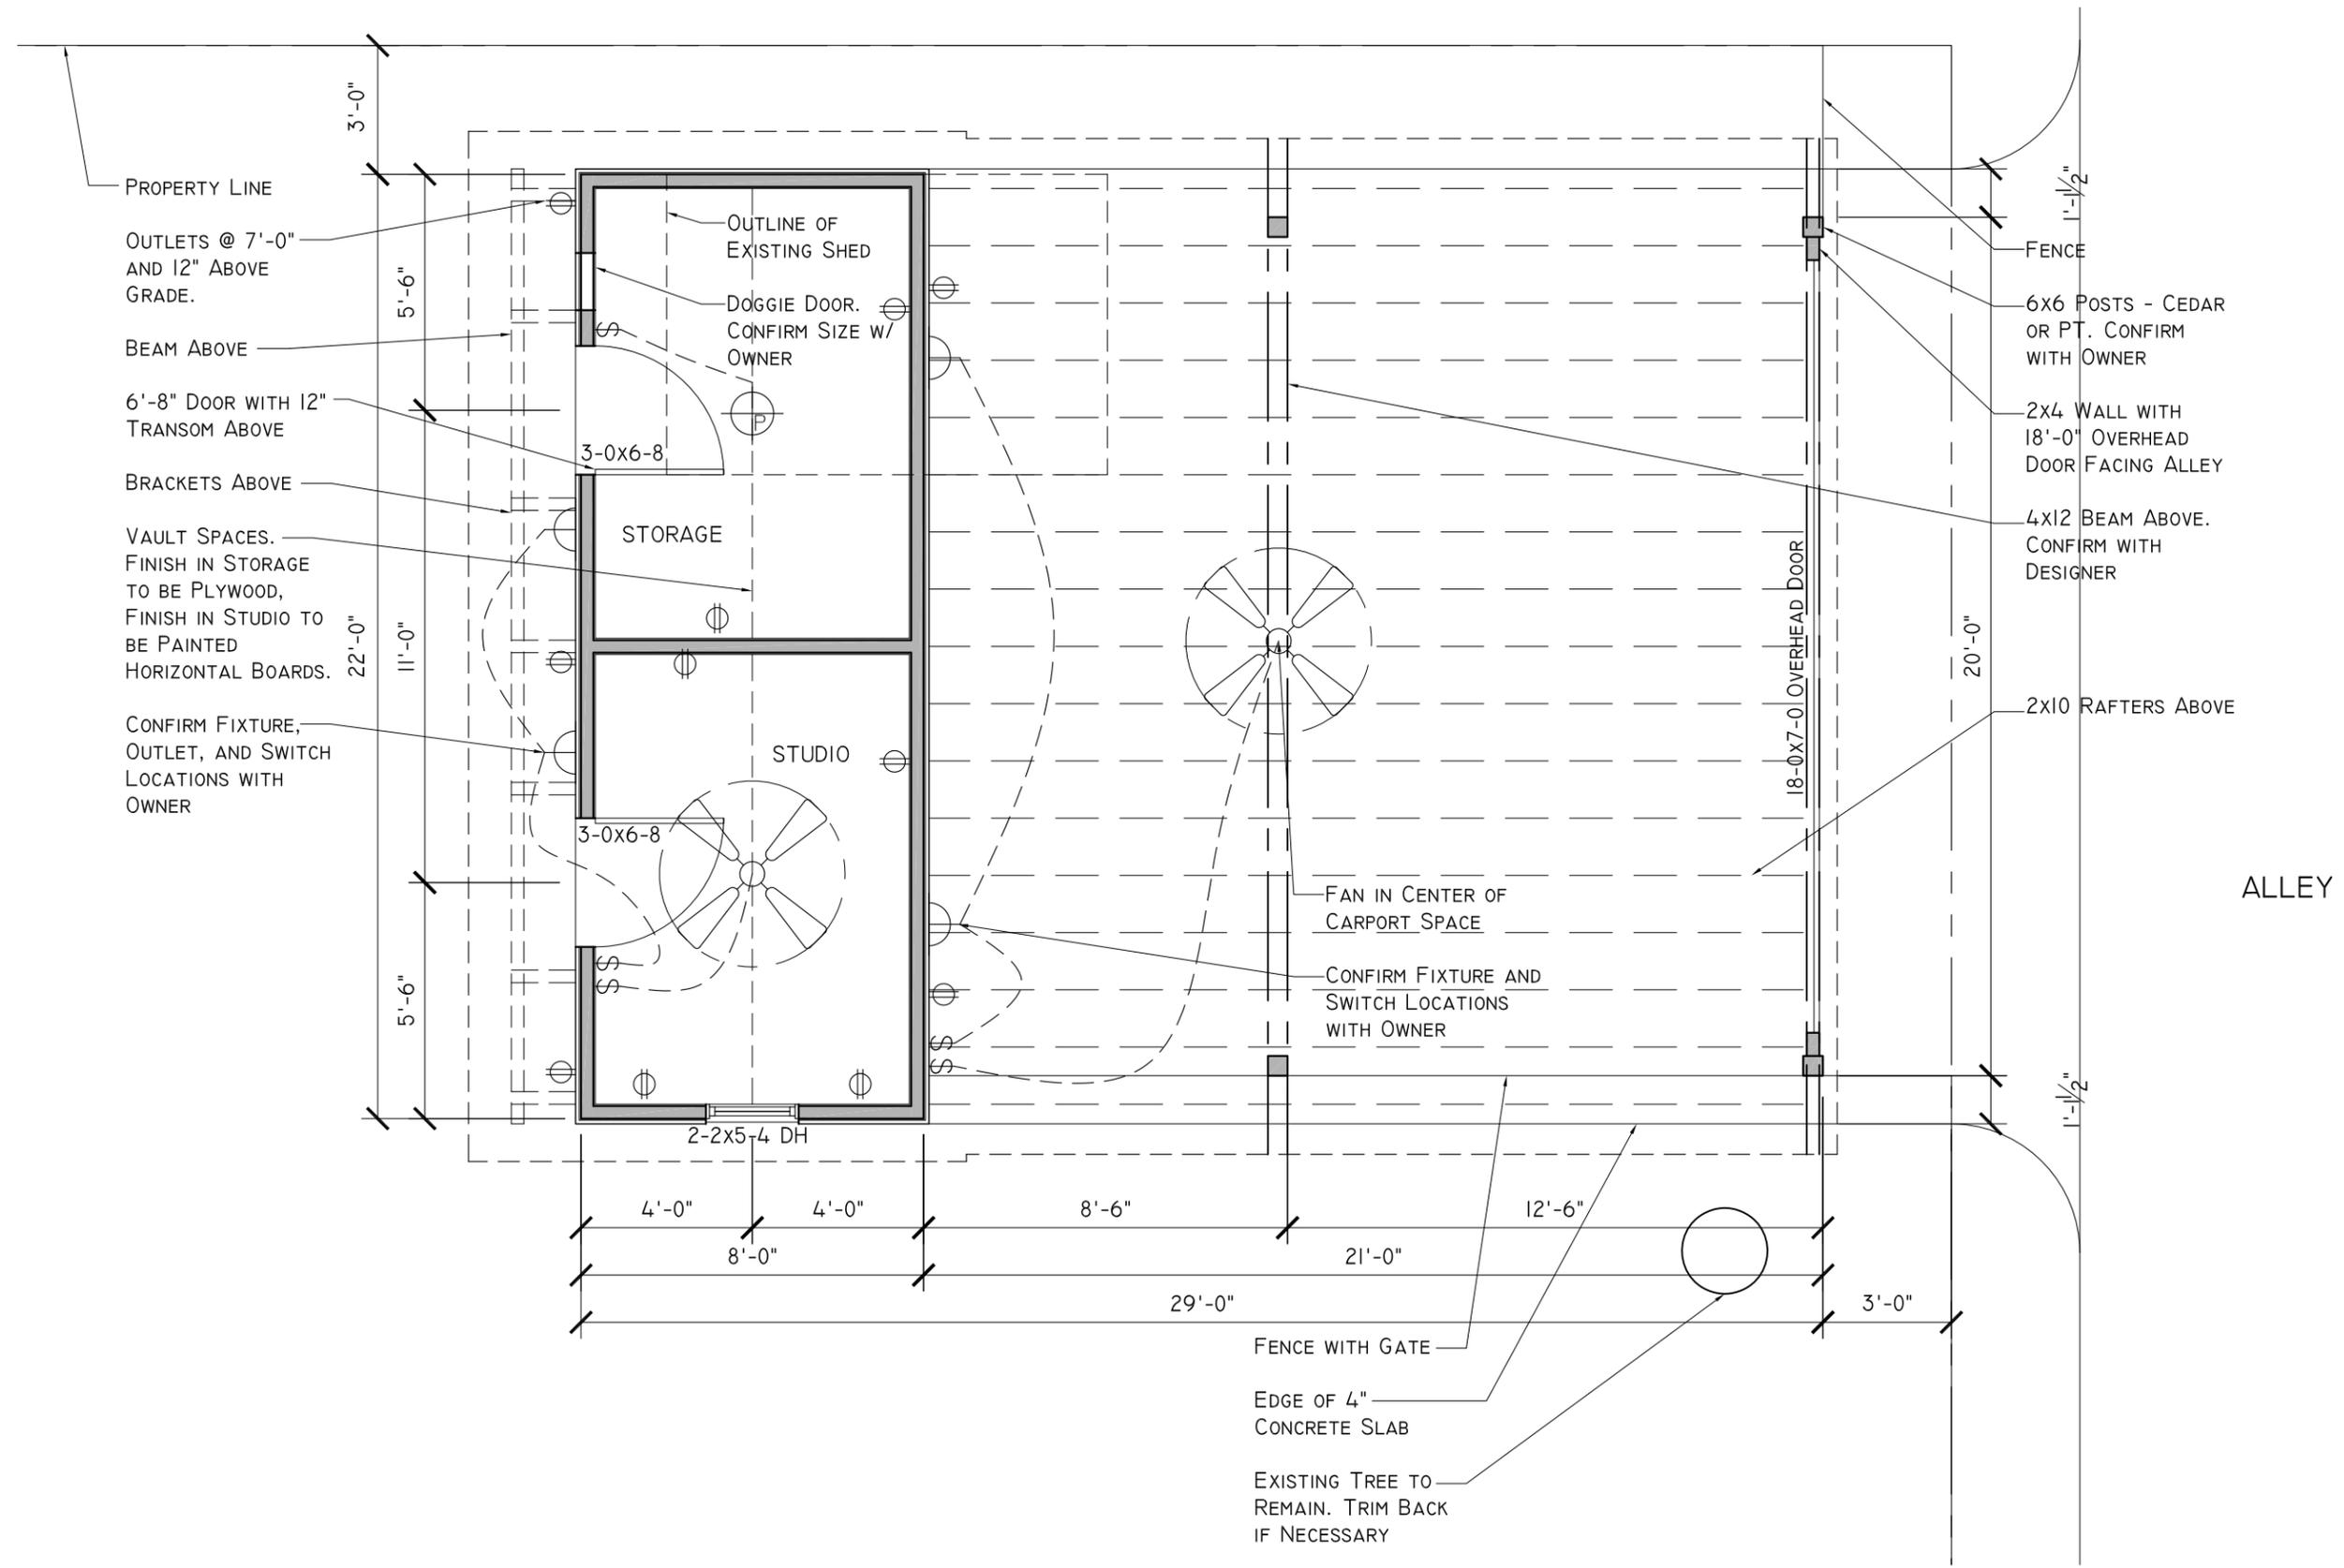

**nine
12
design**


NINE12DESIGN@GMAIL.COM
574.220.0667
WWW.NINE12DESIGN.COM

PLOT DATE: MAY 25, 2016
MHZC PERMIT APP + PRICING SET

PLAN


AI.1



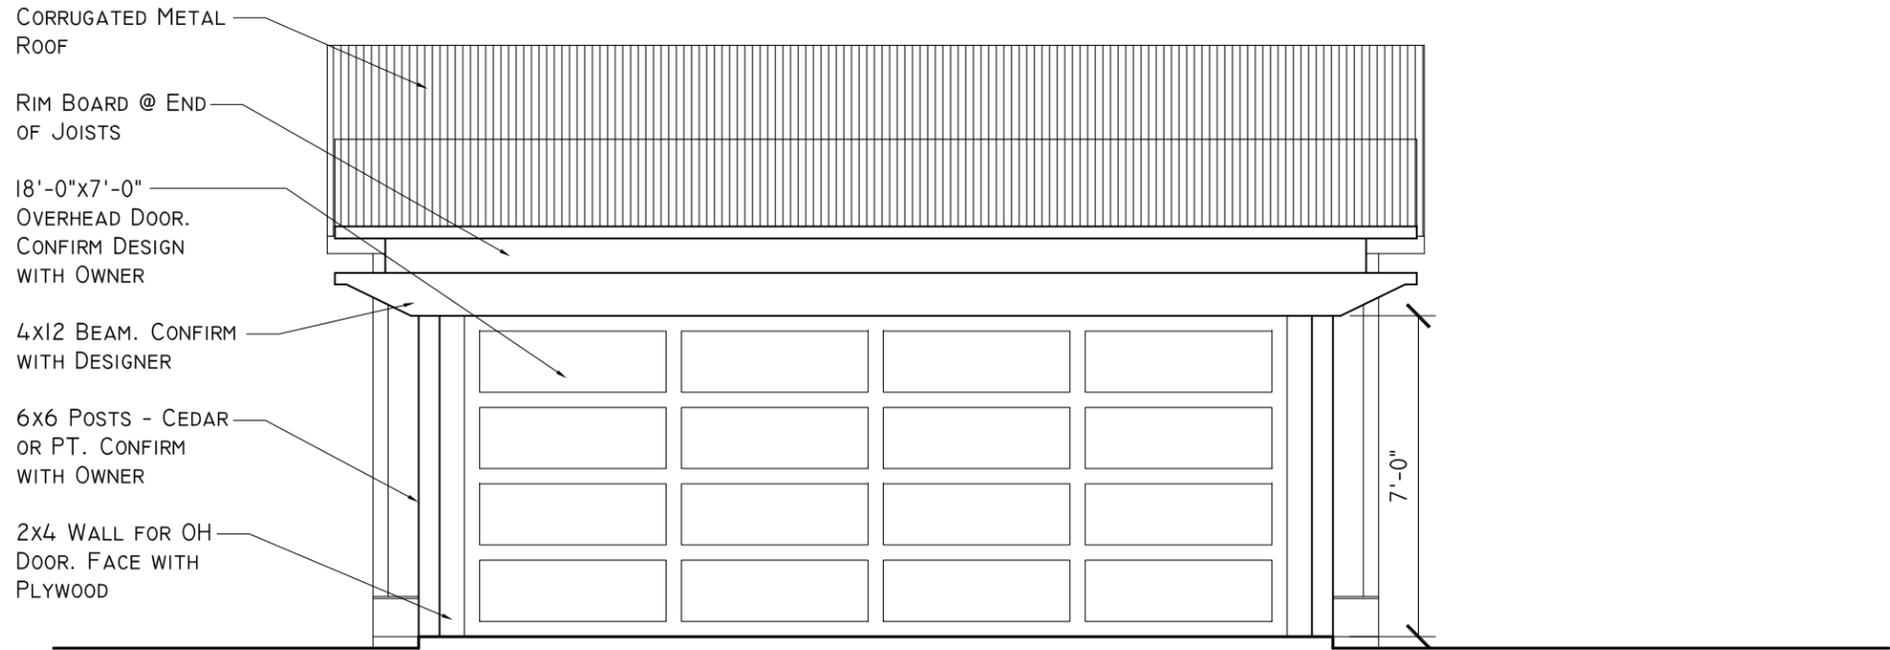

- CORRUGATED METAL ROOF
- RIM BOARD @ END OF JOISTS
- 18'-0"x7'-0" OVERHEAD DOOR. CONFIRM DESIGN WITH OWNER
- 4x12 BEAM. CONFIRM WITH DESIGNER
- 6x6 POSTS - CEDAR OR PT. CONFIRM WITH OWNER
- 2x4 WALL FOR OH DOOR. FACE WITH PLYWOOD

② SOUTH ELEVATION
 SCALE: 1/4"=1'-0"

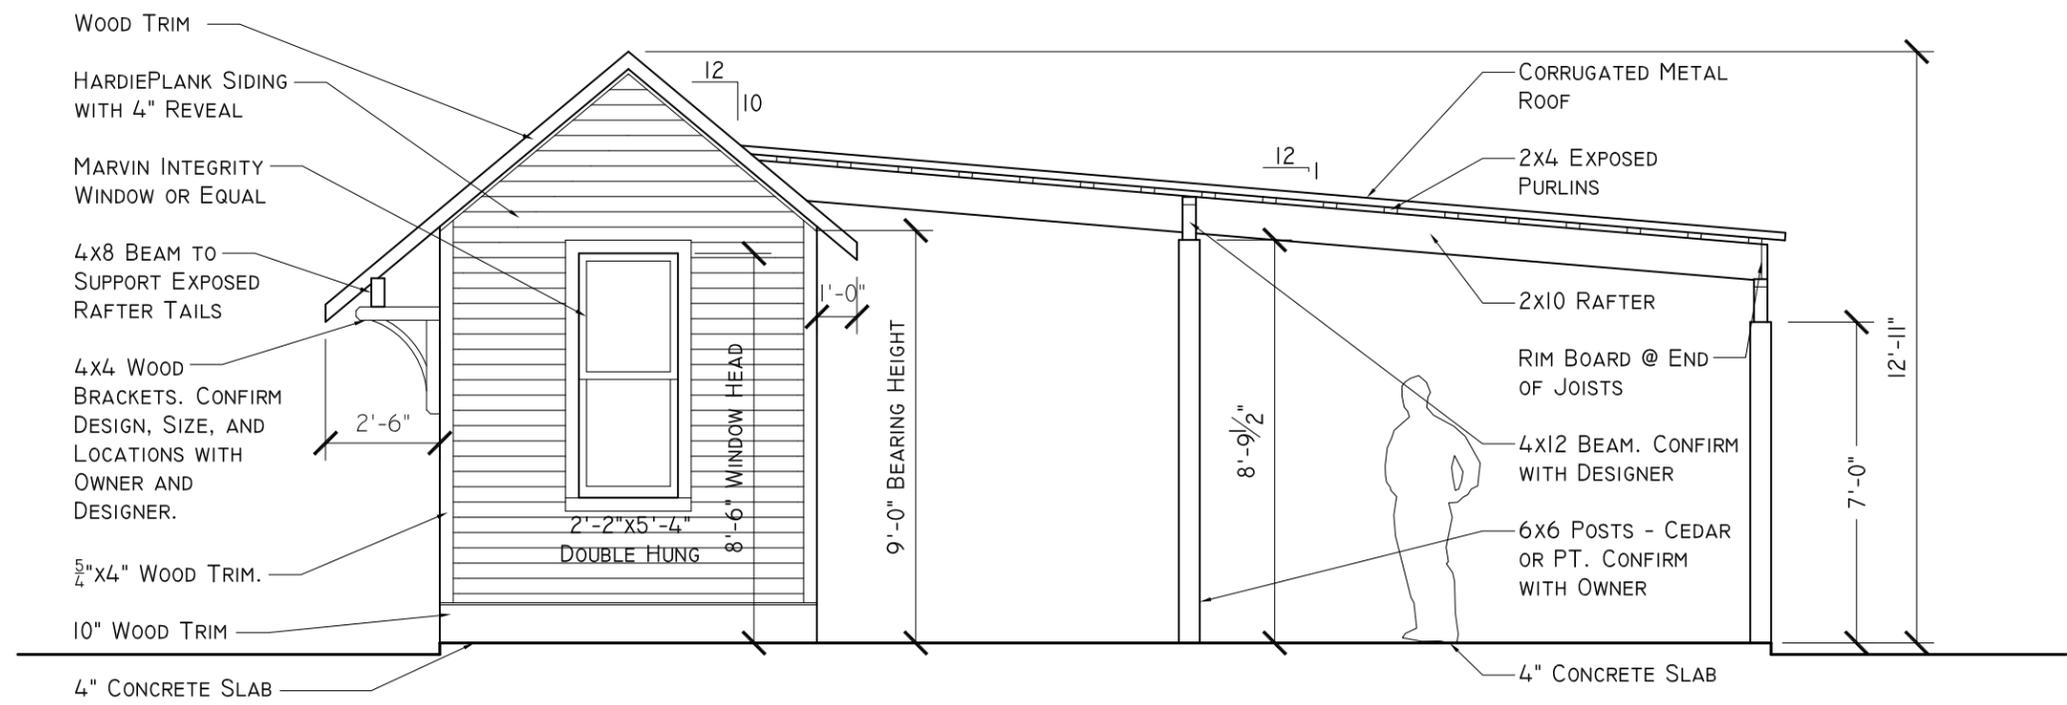

- WOOD TRIM
- HARDIEPLANK SIDING WITH 4" REVEAL
- MARVIN INTEGRITY WINDOW OR EQUAL
- 4x8 BEAM TO SUPPORT EXPOSED RAFTER TAILS
- 4x4 WOOD BRACKETS. CONFIRM DESIGN, SIZE, AND LOCATIONS WITH OWNER AND DESIGNER.
- 5/4"x4" WOOD TRIM.
- 10" WOOD TRIM
- 4" CONCRETE SLAB

① WEST ELEVATION
 SCALE: 1/4"=1'-0"

A NEW CARPORT AND STUDIO FOR :
1900 FATHERLAND STREET
 NASHVILLE, TN 37206
 MHZC PERMIT APPLICATION + PRICING SET


nine
12
design

NINE12DESIGN@GMAIL.COM
 574.220.0667
 WWW.NINE12DESIGN.COM


PLOT DATE: MAY 25, 2016
 MHZC PERMIT APP + PRICING SET

ELEVATIONS

A2.0

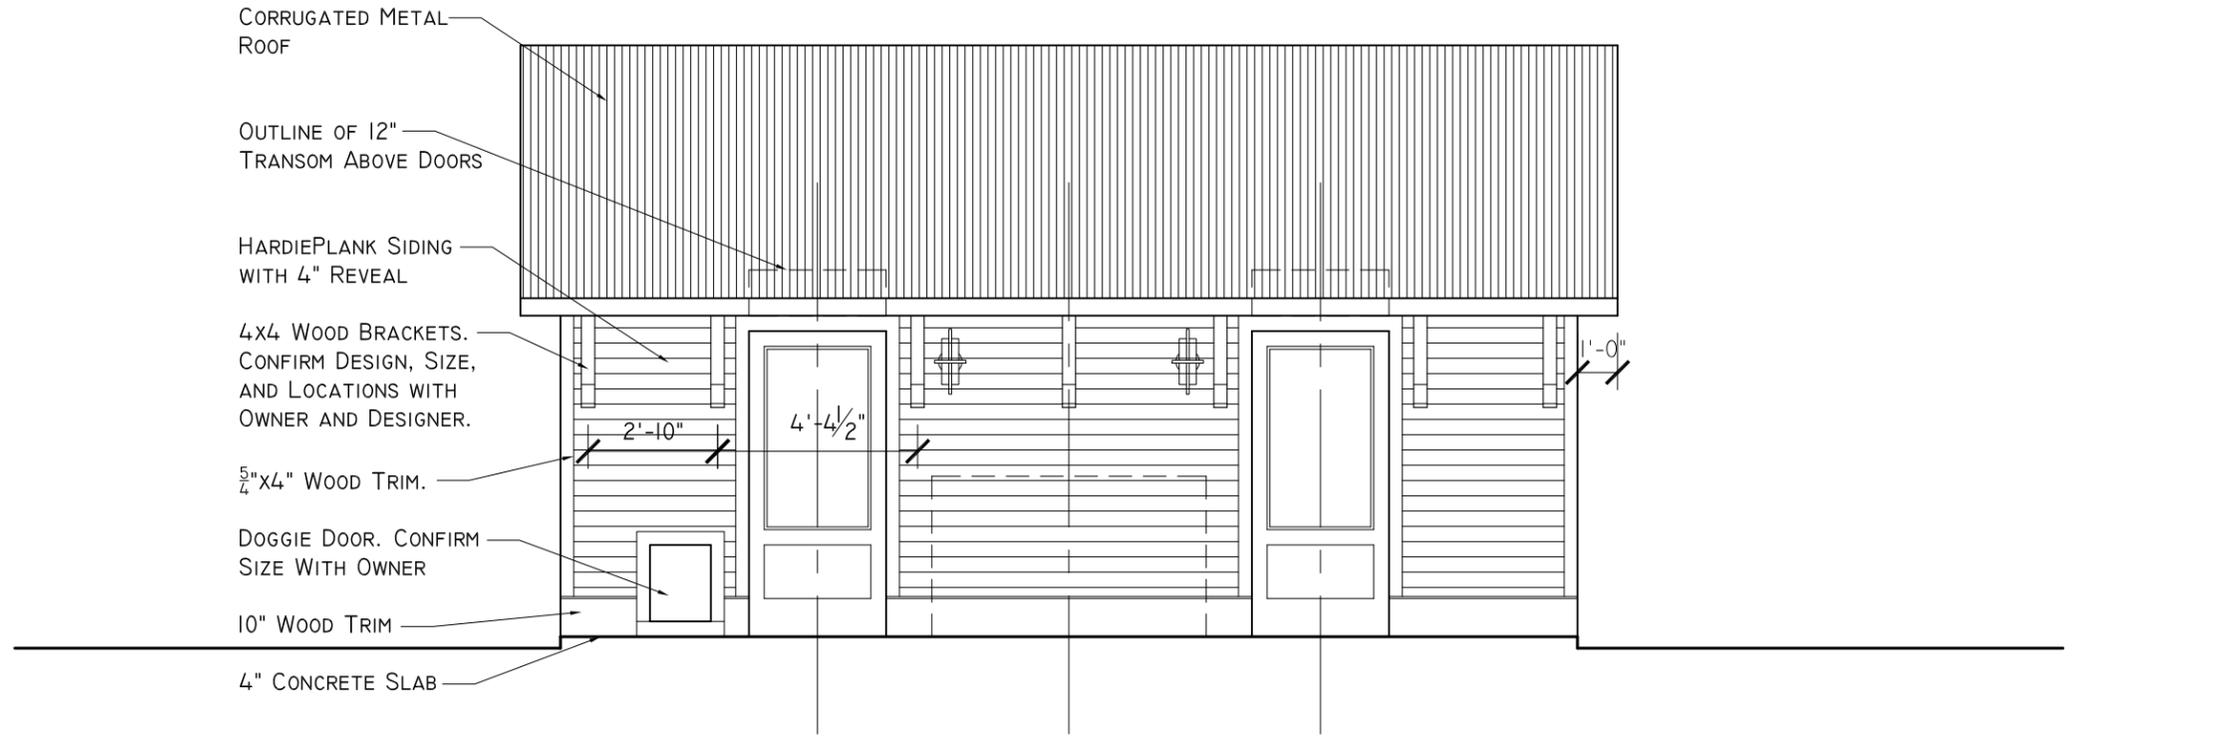

2 NORTH ELEVATION
 SCALE: 1/4"=1'-0"

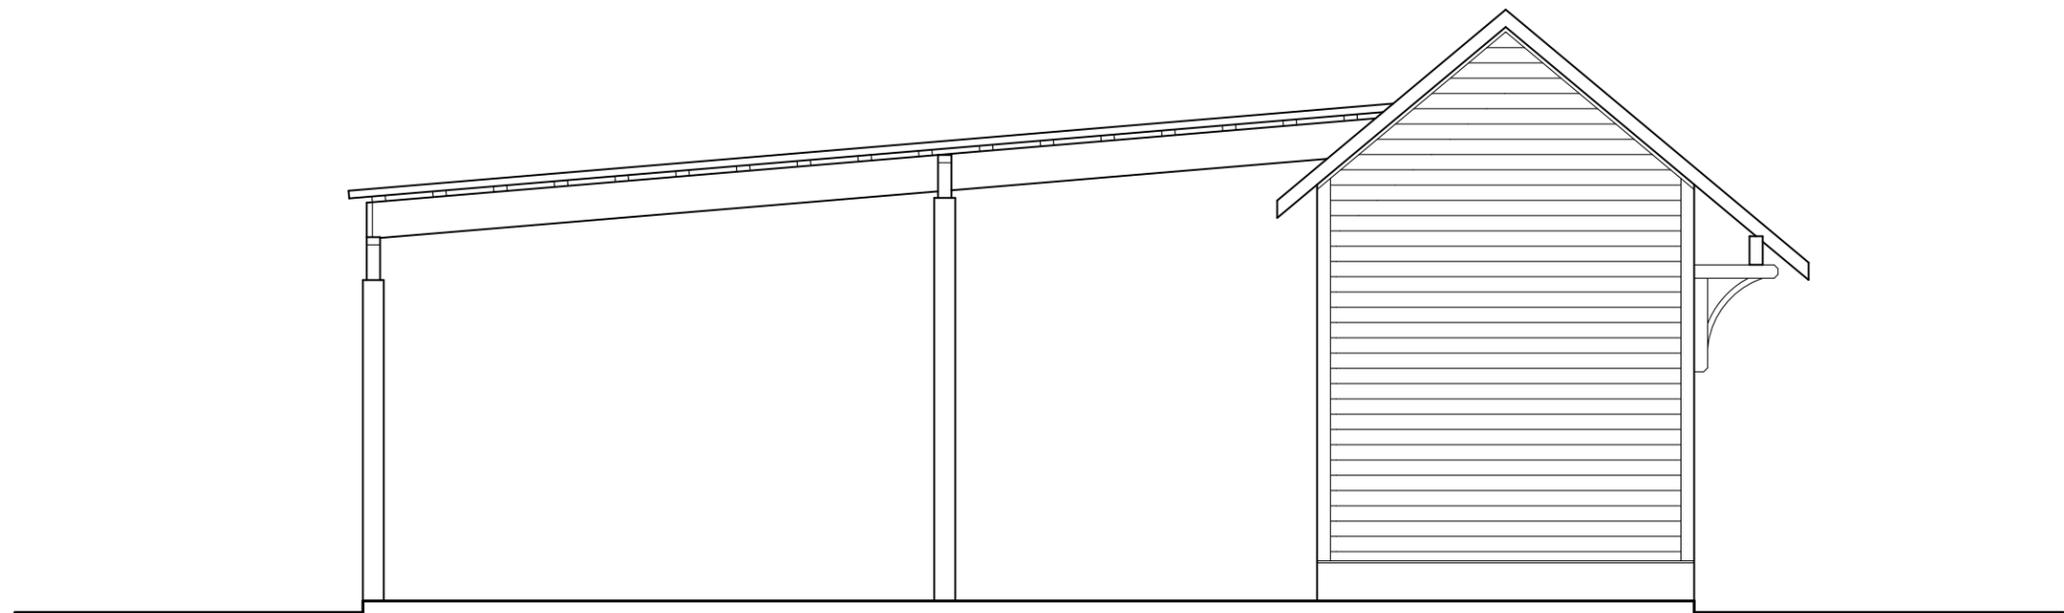

1 EAST ELEVATION
 SCALE: 1/4"=1'-0"

A NEW CARPORT AND STUDIO FOR :
 1900 FATHERLAND STREET
 NASHVILLE, TN 37206
 MHZC PERMIT APPLICATION + PRICING SET

**nine
12
design**

NINE12DESIGN@GMAIL.COM
 574.220.0667
 WWW.NINE12DESIGN.COM

PLOT DATE: MAY 25, 2016
 MHZC PERMIT APP + PRICING SET

ELEVATIONS

A2.1