

# INDEX


SHEET NO.	SHEET NAME
1	TITLE SHEET & INDEX
2	STANDARD DRAWINGS
2A	ESTIMATED QUANTITIES
2B	TYPICAL SECTIONS
2C-2H	STANDARD DETAILS
2I	GENERAL NOTES
2J	DRIVEWAY PROFILES
2K	CULVERT SECTION
3-3A	R.O.W. SHEETS
4-4C	PRESENT AND PROPOSED LAYOUT/STORMWATER/PROFILE
5-5C	PRESENT AND PROPOSED LAYOUT/STORMWATER/PROFILE
6-6C	EROSION CONTROL
7	TRAFFIC CONTROL
8-8B	UTILITY SHEETS
9-12	PROPOSED CROSS-SECTIONS

# METROPOLITAN GOVERNMENT OF NASHVILLE AND DAVIDSON COUNTY DEPARTMENT OF PUBLIC WORKS DAVIDSON COUNTY

## COUNCIL DISTRICT 9 FOREST PARK ROAD SIDEWALK IMPROVEMENTS FROM NEELYS BEND RD. TO LEXINGTON GARDEN APARTMENTS (PROJECT LENGTH APPROXIMATELY 1050 FT)

FILE NO.	COVER.DGN
DATE:	11-03-2017
DESIGNED BY:	MWB
DRAWN BY:	MWB
CHECKED BY:	ECM
REVISION BLOCK	
DATE:	
DATE:	
DATE:	

PROJECT NO. 2017-R-014

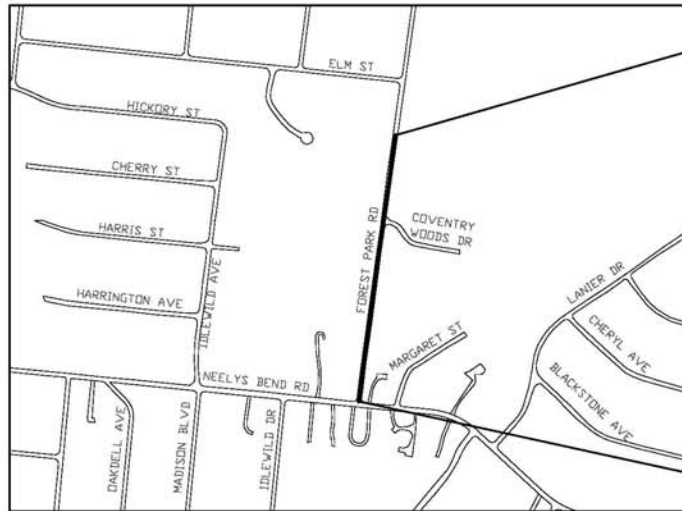

END PROJECT STA. 20+71.63  
FOREST PARK RD.

BEGIN PROJECT STA. 10+21.76  
FOREST PARK RD.

SCALE: 1"=300'



### SPECIAL NOTES

PROPOSALS MAY BE REJECTED IF ANY OF THE UNIT PRICES CONTAINED THEREIN ARE OBVIOUSLY UNBALANCED, EITHER EXCESSIVE OR BELOW THE REASONABLE COST ANALYSIS VALUE.

THIS PROJECT TO BE CONSTRUCTED UNDER THE STANDARD SPECIFICATIONS OF THE TENNESSEE DEPARTMENT OF TRANSPORTATION DATED JANUARY 1, 2005, AND ADDITIONAL SPECIFICATIONS AND SPECIAL PROVISIONS CONTAINED IN THE PLANS AND IN THE CONTRACT.

ALL DESIGN AND CONSTRUCTION ACTIVITIES SHALL BE COMPLETED IN FULL COMPLIANCE WITH THE AMERICANS WITH DISABILITIES ACT ("ADA"), 2010 STANDARDS FOR ACCESSIBLE DESIGN, AS HAS BEEN ADOPTED BY METRO.



750 OLD HICKORY BLVD, BUILDING ONE, SUITE 200  
BENTWOOD, TN 37027 | (615) 377-4730

Project Authorized by Council Resolution No.

APPROVED: \_\_\_\_\_ DATE \_\_\_\_\_  
DIRECTOR OF ENGINEERING

File No.

Sheet 1 of 12

**Forest Park Road  
R.O.W. ACQUISITION TABLE  
Project No. 2017-R-014**

TRACT NO.	PROPERTY OWNER	COUNTY RECORDS				EASEMENTS		
		TAX MAP & PARCEL ID NO.	DEED BOOK	PAGE	INSTRUMENT NUMBER	AREA TO BE ACQUIRED (SF)	DRAINAGE (SF)	TEMPORARY CONSTRUCTION (SF)
1	MERRYMAN , ANNETTE 8 .	05201015700	2484	67			1288	
2	HOWELL, .I.JANITA	05201013900	8021	333			168	626
3	SHOAF, AMY R.	05201034200	9570	533				
4	HOWELL, J.B. & MERRYMAN , A. B. LIFE EST	05201014000	3892	296				1199
5	KING, DARREN C. & STACY	05201013700			20150826-0086208			
6	HICKS, PHILLIP STANLEY	05201014100	11112	579				805
7	SALVATION ARMY , THE	05201034300	11162	604				
8	WOODBINE COMMUNIY ORGAN TION,	05201014200			20140822-0076518			761
9	EAST NASHVILLE, LLC	05201014300			20100420-0029767			780
10	SALVATION ARMY , THE	05201034400	11162	604				
11	FERGUSON, CRAIG D. & PERRY-TIRUEHEART, ESME T	05201014400			20161221-0134343			520
12	EQUITY TRUST COMPANY FBO JACK H. FRIEDMAN, IRA	05201014500			20140625-0055463			700
13	VILCHIZ, JOSE M.	05201013600			20070416-0045020			
14	WOODBINECOMMUNITY ORGANIZATION,	05201014600			20140822-0076516			1050
15	MOTHERSHIP VENTURES, LLC	05201013500			20130703-0069078			
16	LUSTIER, GARY W.(LE) & SEQUIRA, P L. ET	05201014700			20070405-0041232			700
17	MORRIS, WILLIAM R.	05201034000			20040930-0117844			
18	FOREST BEND TOWNHOMES, L P	05201014800			20140620-0054114		450	981
19	FPA, LLC	05201013400	10396	252				
20	O.LC. COVENTRY WOODS H OA	052010A90000CO	6966	333			300	1371
21	WADE, EUGENE	04313039500			20140404-0028191			
22	KIM, YOUNG H & UN J.	04313042100			20120820-074742	380	100	598
23	PARDO, ZOILA PEDRO	04313039400			20011008-0109413			