

INDEX

SHEET NO.	SHEET NAME
1	TITLE SHEET & INDEX
2	STANDARD DRAWINGS
2A	ESTIMATED QUANTITIES
2B	TYPICAL SECTIONS
2C-2Q*	STANDARD DETAILS
2R	GENERAL NOTES
2S-2U	RETAINING WALL DETAILS AND DESIGN
2V-2W	DRIVEWAY PROFILES
3-3D	R.O.W. SHEETS
4-4C	PRESENT/PROPOSED LAYOUT, PROPOSED PROFILE, STORMWATER
5-5C	PRESENT/PROPOSED LAYOUT, PROPOSED PROFILE, STORMWATER
6-6C	PRESENT/PROPOSED LAYOUT, PROPOSED PROFILE, STORMWATER
7-7C	PRESENT/PROPOSED LAYOUT, PROPOSED PROFILE, STORMWATER
8-8C	PRESENT/PROPOSED LAYOUT, PROPOSED PROFILE, STORMWATER
9-9D	EROSION CONTROL SHEETS (PHASE 1)
10-10D	EROSION CONTROL SHEETS (PHASE 2)
11	TRAFFIC CONTROL SHEET
12-12D	UTILITY SHEETS
13-21	PROPOSED CROSS-SECTIONS

NOTE: LETTERS *1* AND *0* NOT USED


METROPOLITAN GOVERNMENT
OF NASHVILLE AND DAVIDSON COUNTY
DEPARTMENT OF PUBLIC WORKS

DAVIDSON COUNTY
COUNCIL DISTRICT 3

BRICK CHURCH PIKE
SIDEWALK IMPROVEMENTS
FROM MASONWOOD DRIVE TO VILLAGE TRAIL
(PROJECT LENGTH APPROXIMATELY 1923 FT)

FILE NO.	COVER SHEET
DATE:	09-21-2017
DESIGNED BY:	RH
DRAWN BY:	JH
CHECKED BY:	JM
REVISION BLOCK	
DATE:	
DATE:	
DATE:	

PROJECT NO. 2016-R-41
SWGR NO. 2017014464
CONSTRUCTION PLANS

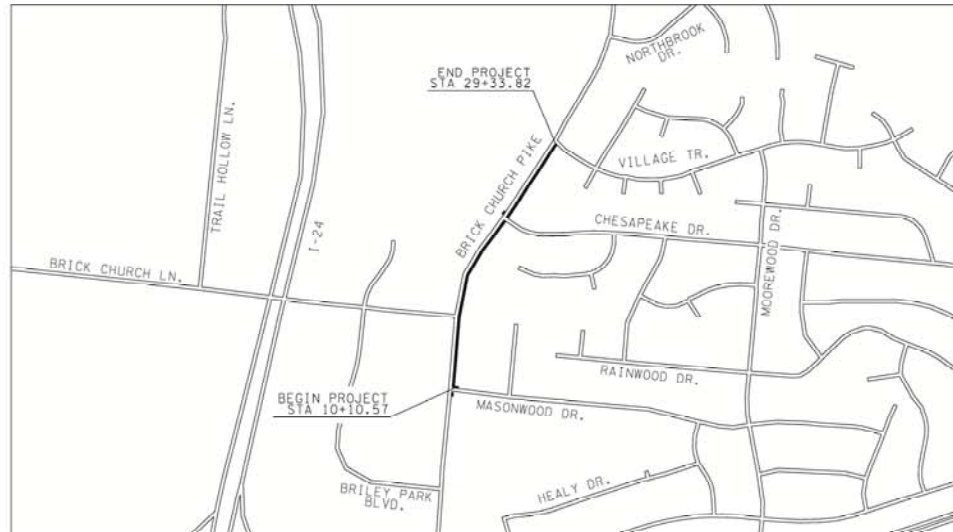

SCALE: 1"=400'



SPECIAL NOTES

PROPOSALS MAY BE REJECTED IF ANY OF THE UNIT PRICES CONTAINED THEREIN ARE OBVIOUSLY UNBALANCED, EITHER EXCESSIVE OR BELOW THE REASONABLE COST ANALYSIS VALUE.

THIS PROJECT TO BE CONSTRUCTED UNDER THE STANDARD SPECIFICATIONS OF THE TENNESSEE DEPARTMENT OF TRANSPORTATION DATED JANUARY 1, 2015, AND ADDITIONAL SPECIFICATIONS AND SPECIAL PROVISIONS CONTAINED IN THE PLANS AND IN THE CONTRACT.

ALL DESIGN AND CONSTRUCTION ACTIVITIES SHALL BE COMPLETED IN FULL COMPLIANCE WITH THE AMERICANS WITH DISABILITIES ACT (ADAA), 2010 STANDARDS FOR ACCESSIBLE DESIGN, AS HAS BEEN ADOPTED BY METRO.



Project Authorized by Council Resolution No.

APPROVED: _____ Date _____
DIRECTOR OF ENGINEERING

File No. _____ Sheet 1 of 21

BRICK CHURCH PIKE SIDEWALK IMPROVEMENTS

From Masonwood Drive to Village trail

Project No. 2016-R-041

R.O.W. ACQUISITION TABLE

TRACT NO.	PROPERTY OWNER	COUNTY RECORDS					AREA TO BE ACQUIRED (SF)	EASEMENTS	
		TAX MAP NO.	PARCEL NO.	DEED BOOK	PAGE	INSTRUMENT NUMBER		DRAINAGE (SF)	TEMPORARY CONSTRUCTION (SF)
2	KENNEDY, W. MICHAEL & LESLEY M. & PARKER, AMANDA K.	050-10	001	-	-	20110428-0032609	1046	41	1496
3	LEWIS, CAROLENE	050-10	260			20120224-0016239	2039	1042	3914
4	GETHSEMANE BAPTIST CHURCH, TRS.	050-10	255	10125	533		1352	302	5794
5	JOHNSON, DENNIS N. ET UX	050-10	193	8659	270				89
25	METRO GOVT NE POWER BOARD	050-00	20.01	3431	342				264
26	KERR, JOE F., JR.	050-00	009	7961	347				915