
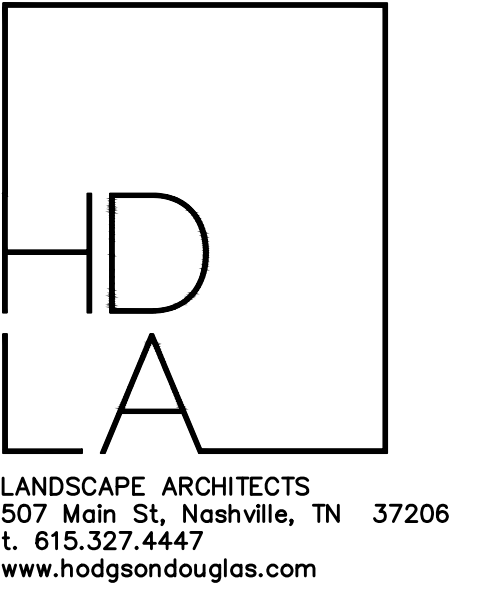


NOTE:
CONTRACTOR SHALL EXERCISE CAUTION IN THE
VICINITY OF EXISTING UTILITIES. SEE SHEET C4.00
FOR THE UTILITY PLAN.

PROPOSED LEGEND			
	ASPHALT ROAD (DET. 8, C5.00)		MAJOR CONTOUR
	ASPHALT TRAIL (DET. 7, C5.00)		MINOR CONTOUR
	CONCRETE ROAD / SPEED TABLE (DET. 7, C5.01)		NYLOPLAST DRAIN BASIN W/ STD. GRATE (DET. 4, C5.01)
	CONCRETE SIDEWALK (DET. 1, C5.00)		FRENCH DRAIN (DET. 6, C5.01)
	DECOMPOSED GRANITE SURFACING (SEE LA PLANS)		WALL (SEE LA PLANS)
	GRAVEL DIAPHRAGM (DET. 2, C5.01)		PROPOSED ROAD SIGN
	VEGETATED FILTER STRIP PER GIP-08 (SEE LA PLANS)		CONCRETE WHEEL STOP
	PRESERVED OPEN SPACE PER GIP-08 (SEE LA PLANS)		WATER FOUNTAIN (SEE LA PLANS)
	REFORESTATION VICINITY PER GIP-09 (SEE LA PLANS)		LIMIT OF WORK

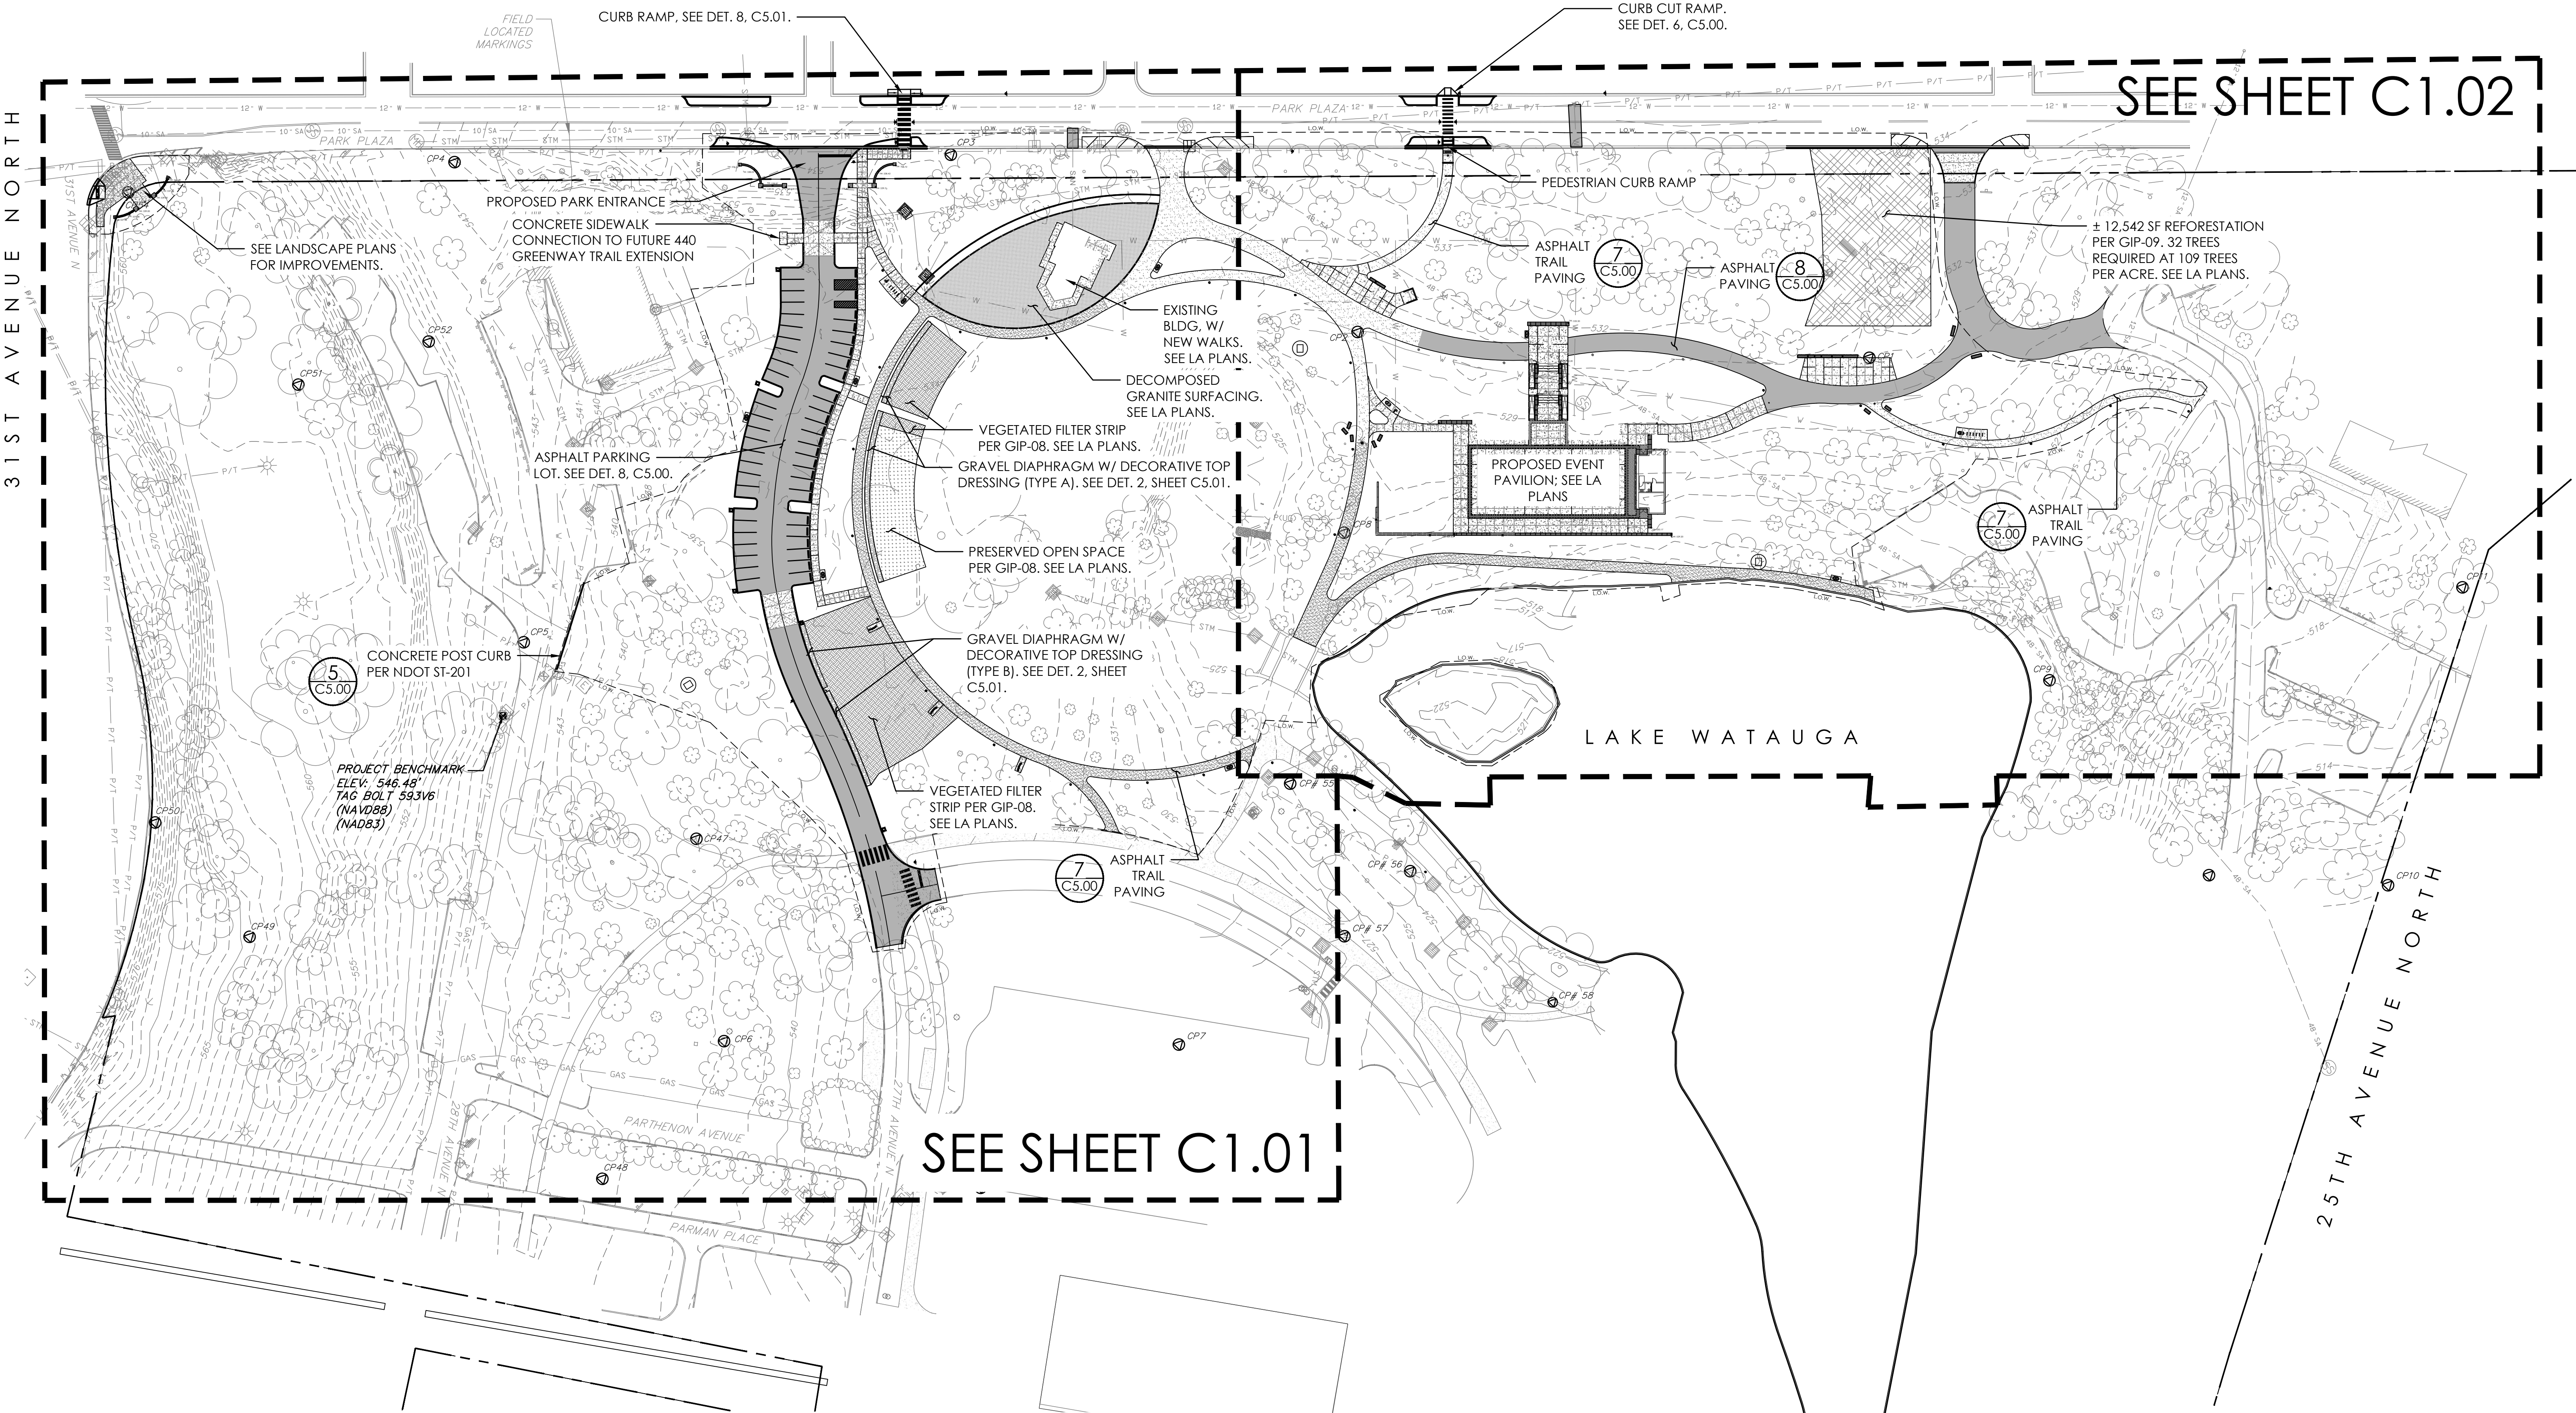

PERMITS
SWGR - T2023035443
WSPUBREV - T2023035562
TDEC CGP - TNR246974

NO.	Date	Issues/Revisions
1	07.07.2022	100% SD
2	12.16.2022	100% DD
3	03.21.2023	50% CD
4	04.21.2023	75% CD
5	06.02.2023	95% CD
6	06.30.2023	CONSTRUCTION SET
7	01.10.2024	SWGP TR01 COMMENTS
8	01.18.2024	ADA COMMENTS
9	08.14.2024	NDOT COMMENTS
10	08.30.2024	100% CD Set



CENTENNIAL PARK -
PHASE III
NASHVILLE,
TENNESSEE

100% CONSTRUCTION
DOCUMENTS


PROJECT NO.: 212166
DRAWN BY: DHD
CHECKED BY: MCW

DRAWING TITLE:
SITE PLAN -
OVERALL


DATE: AUGUST 30, 2024
SCALE: AS SHOWN

DRAWING NUMBER

C1.00

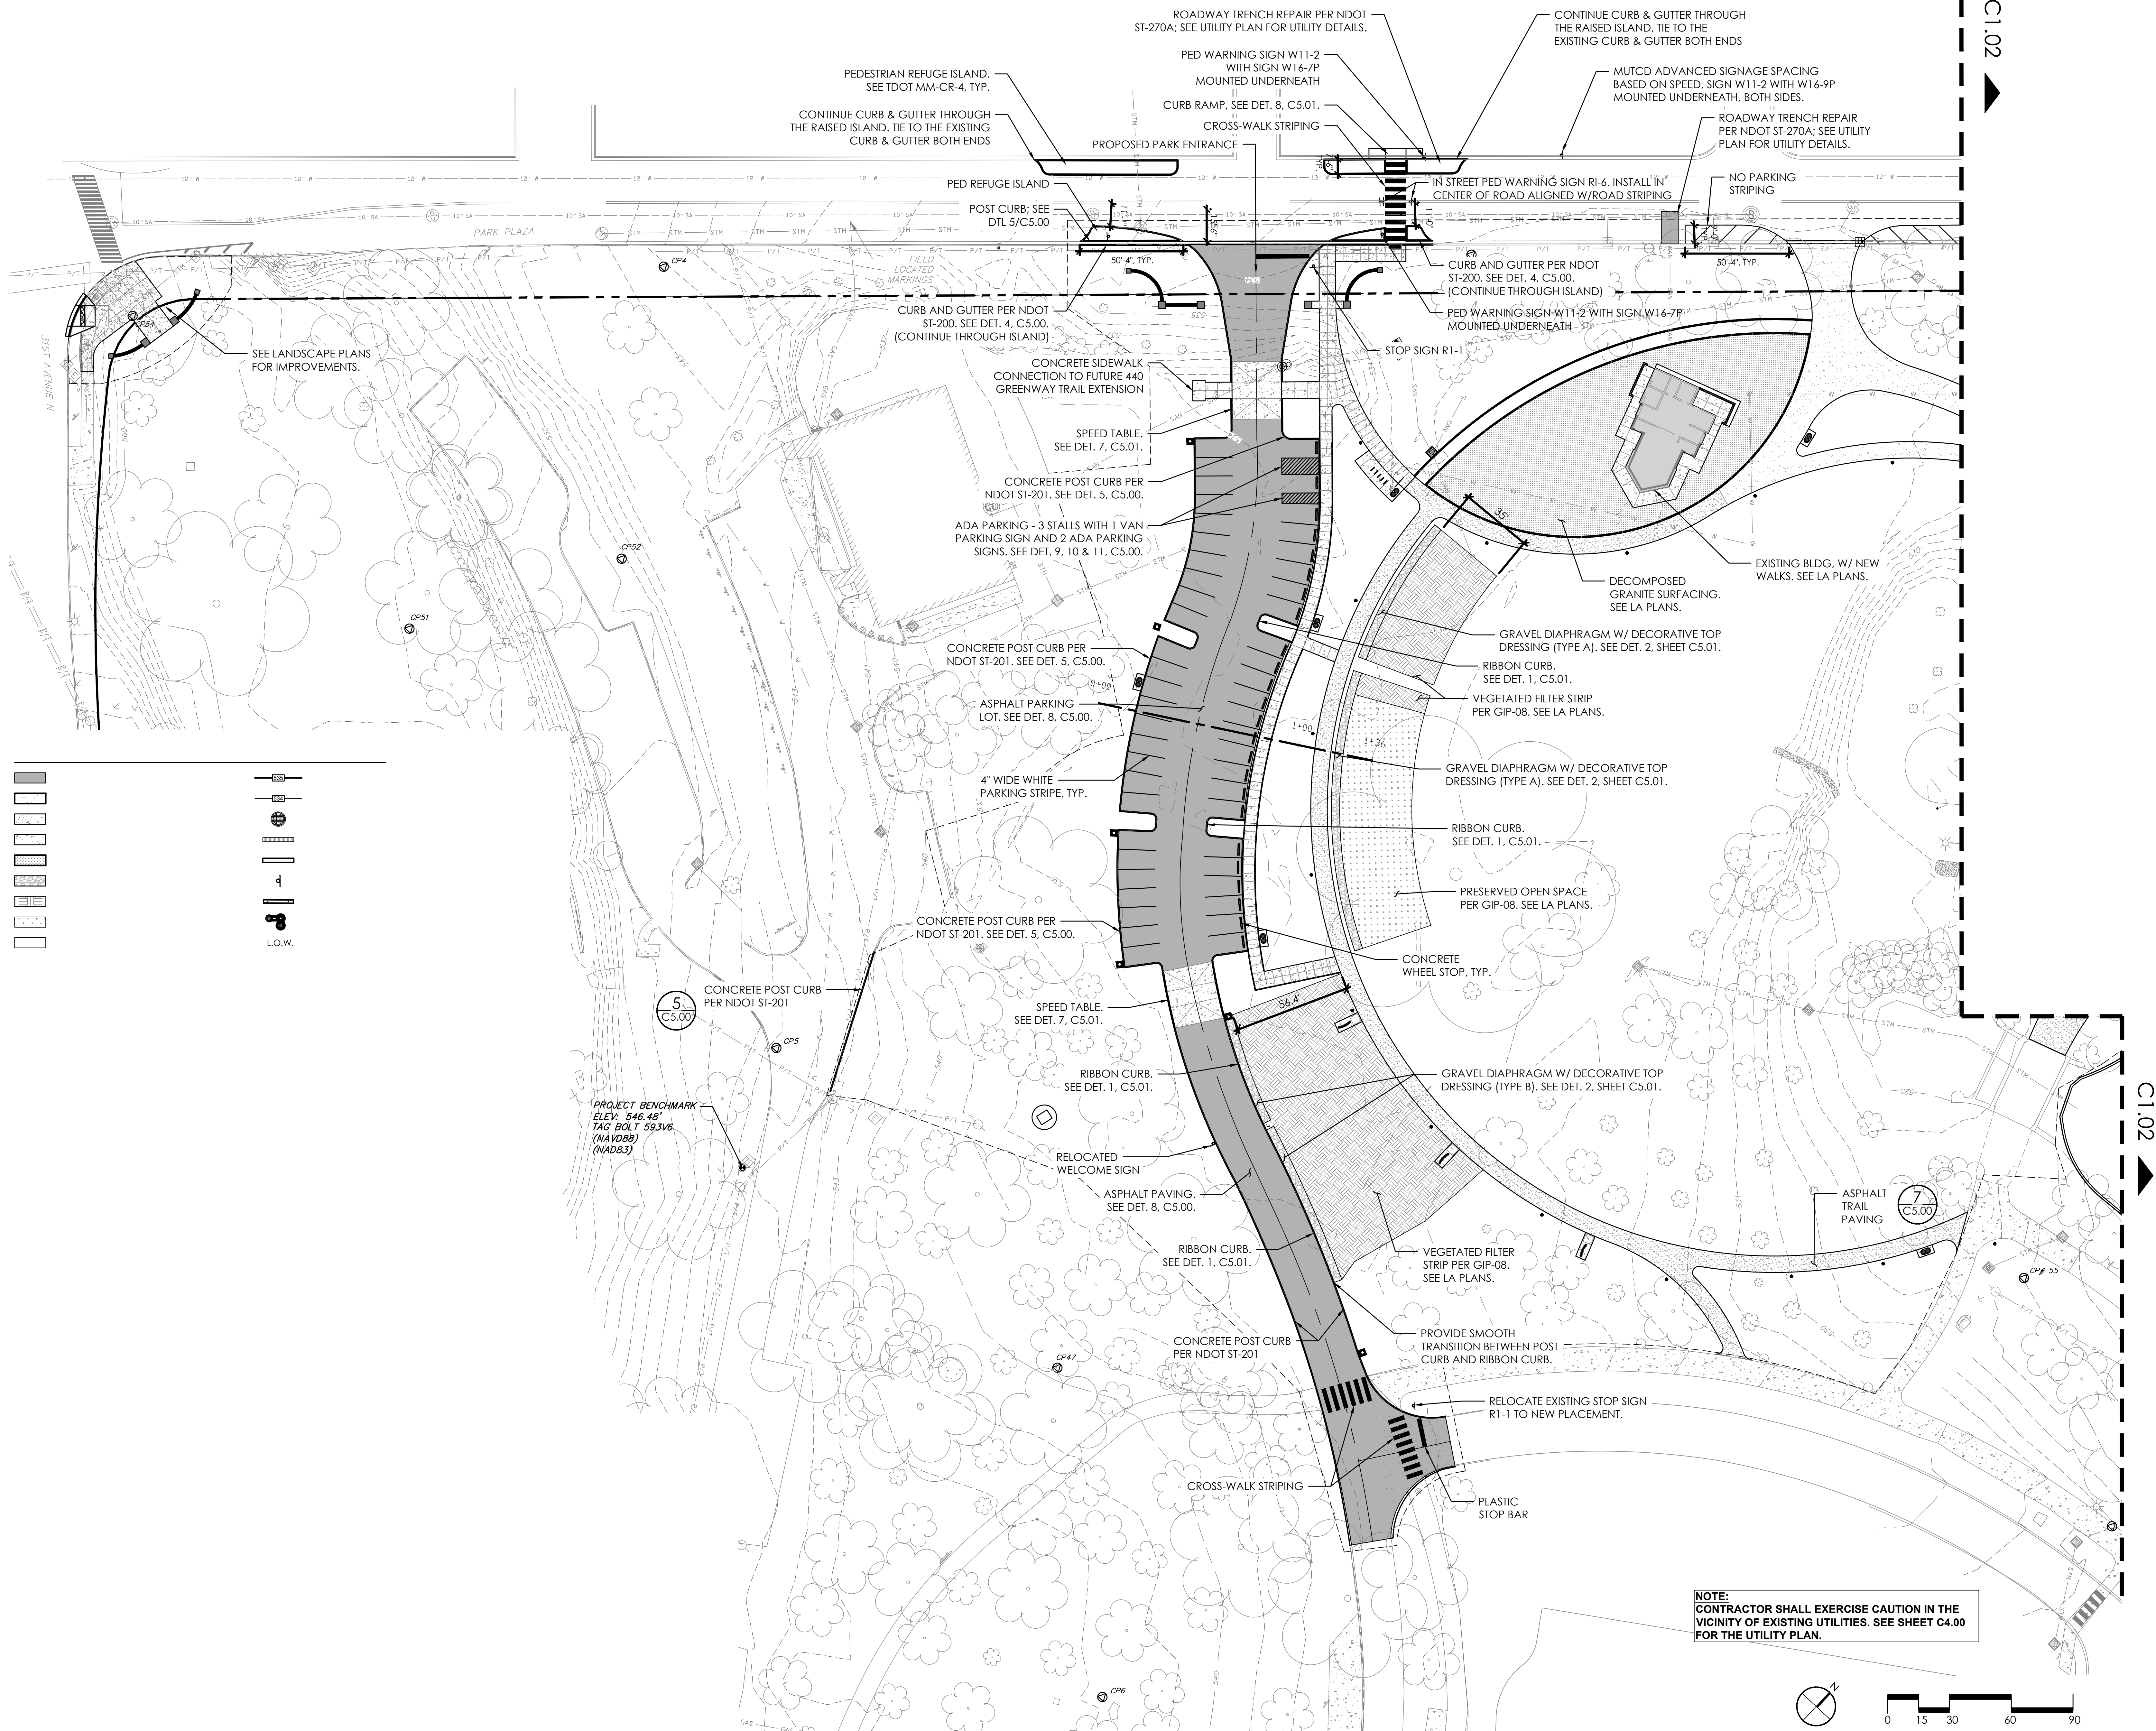

NO.	Date	Issues/Revisions
1	07.07.2022	100% SD
2	12.16.2022	100% DD
3	03.21.2023	50% CD
4	04.21.2023	75% CD
5	06.02.2023	95% CD
6	06.30.2023	CONSTRUCTION SET
7	01.10.2024	SWGP TR01 COMMENTS
8	01.18.2024	ADA COMMENTS
9	08.14.2024	NDOT COMMENTS
10	08.30.2024	100% CD Set

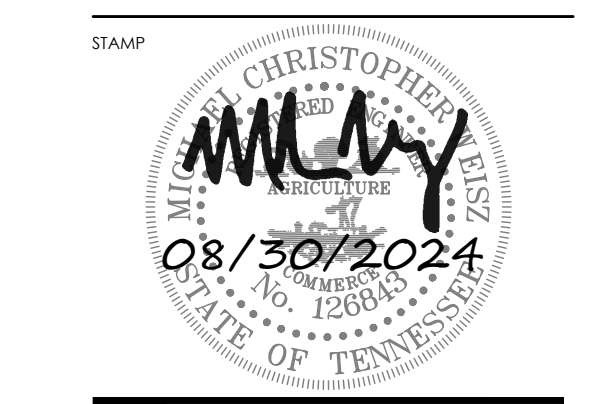

CENTENNIAL PARK -
PHASE III
NASHVILLE,
TENNESSEE

100% CONSTRUCTION
DOCUMENTS


PROJECT NO.: 212166
DRAWN BY: DHD
CHECKED BY: MCW

DRAWING TITLE:
SITE PLAN -
ENLARGED WEST

DATE: AUGUST 30, 2024
SCALE: AS SHOWN

DRAWING NUMBER

C1.01

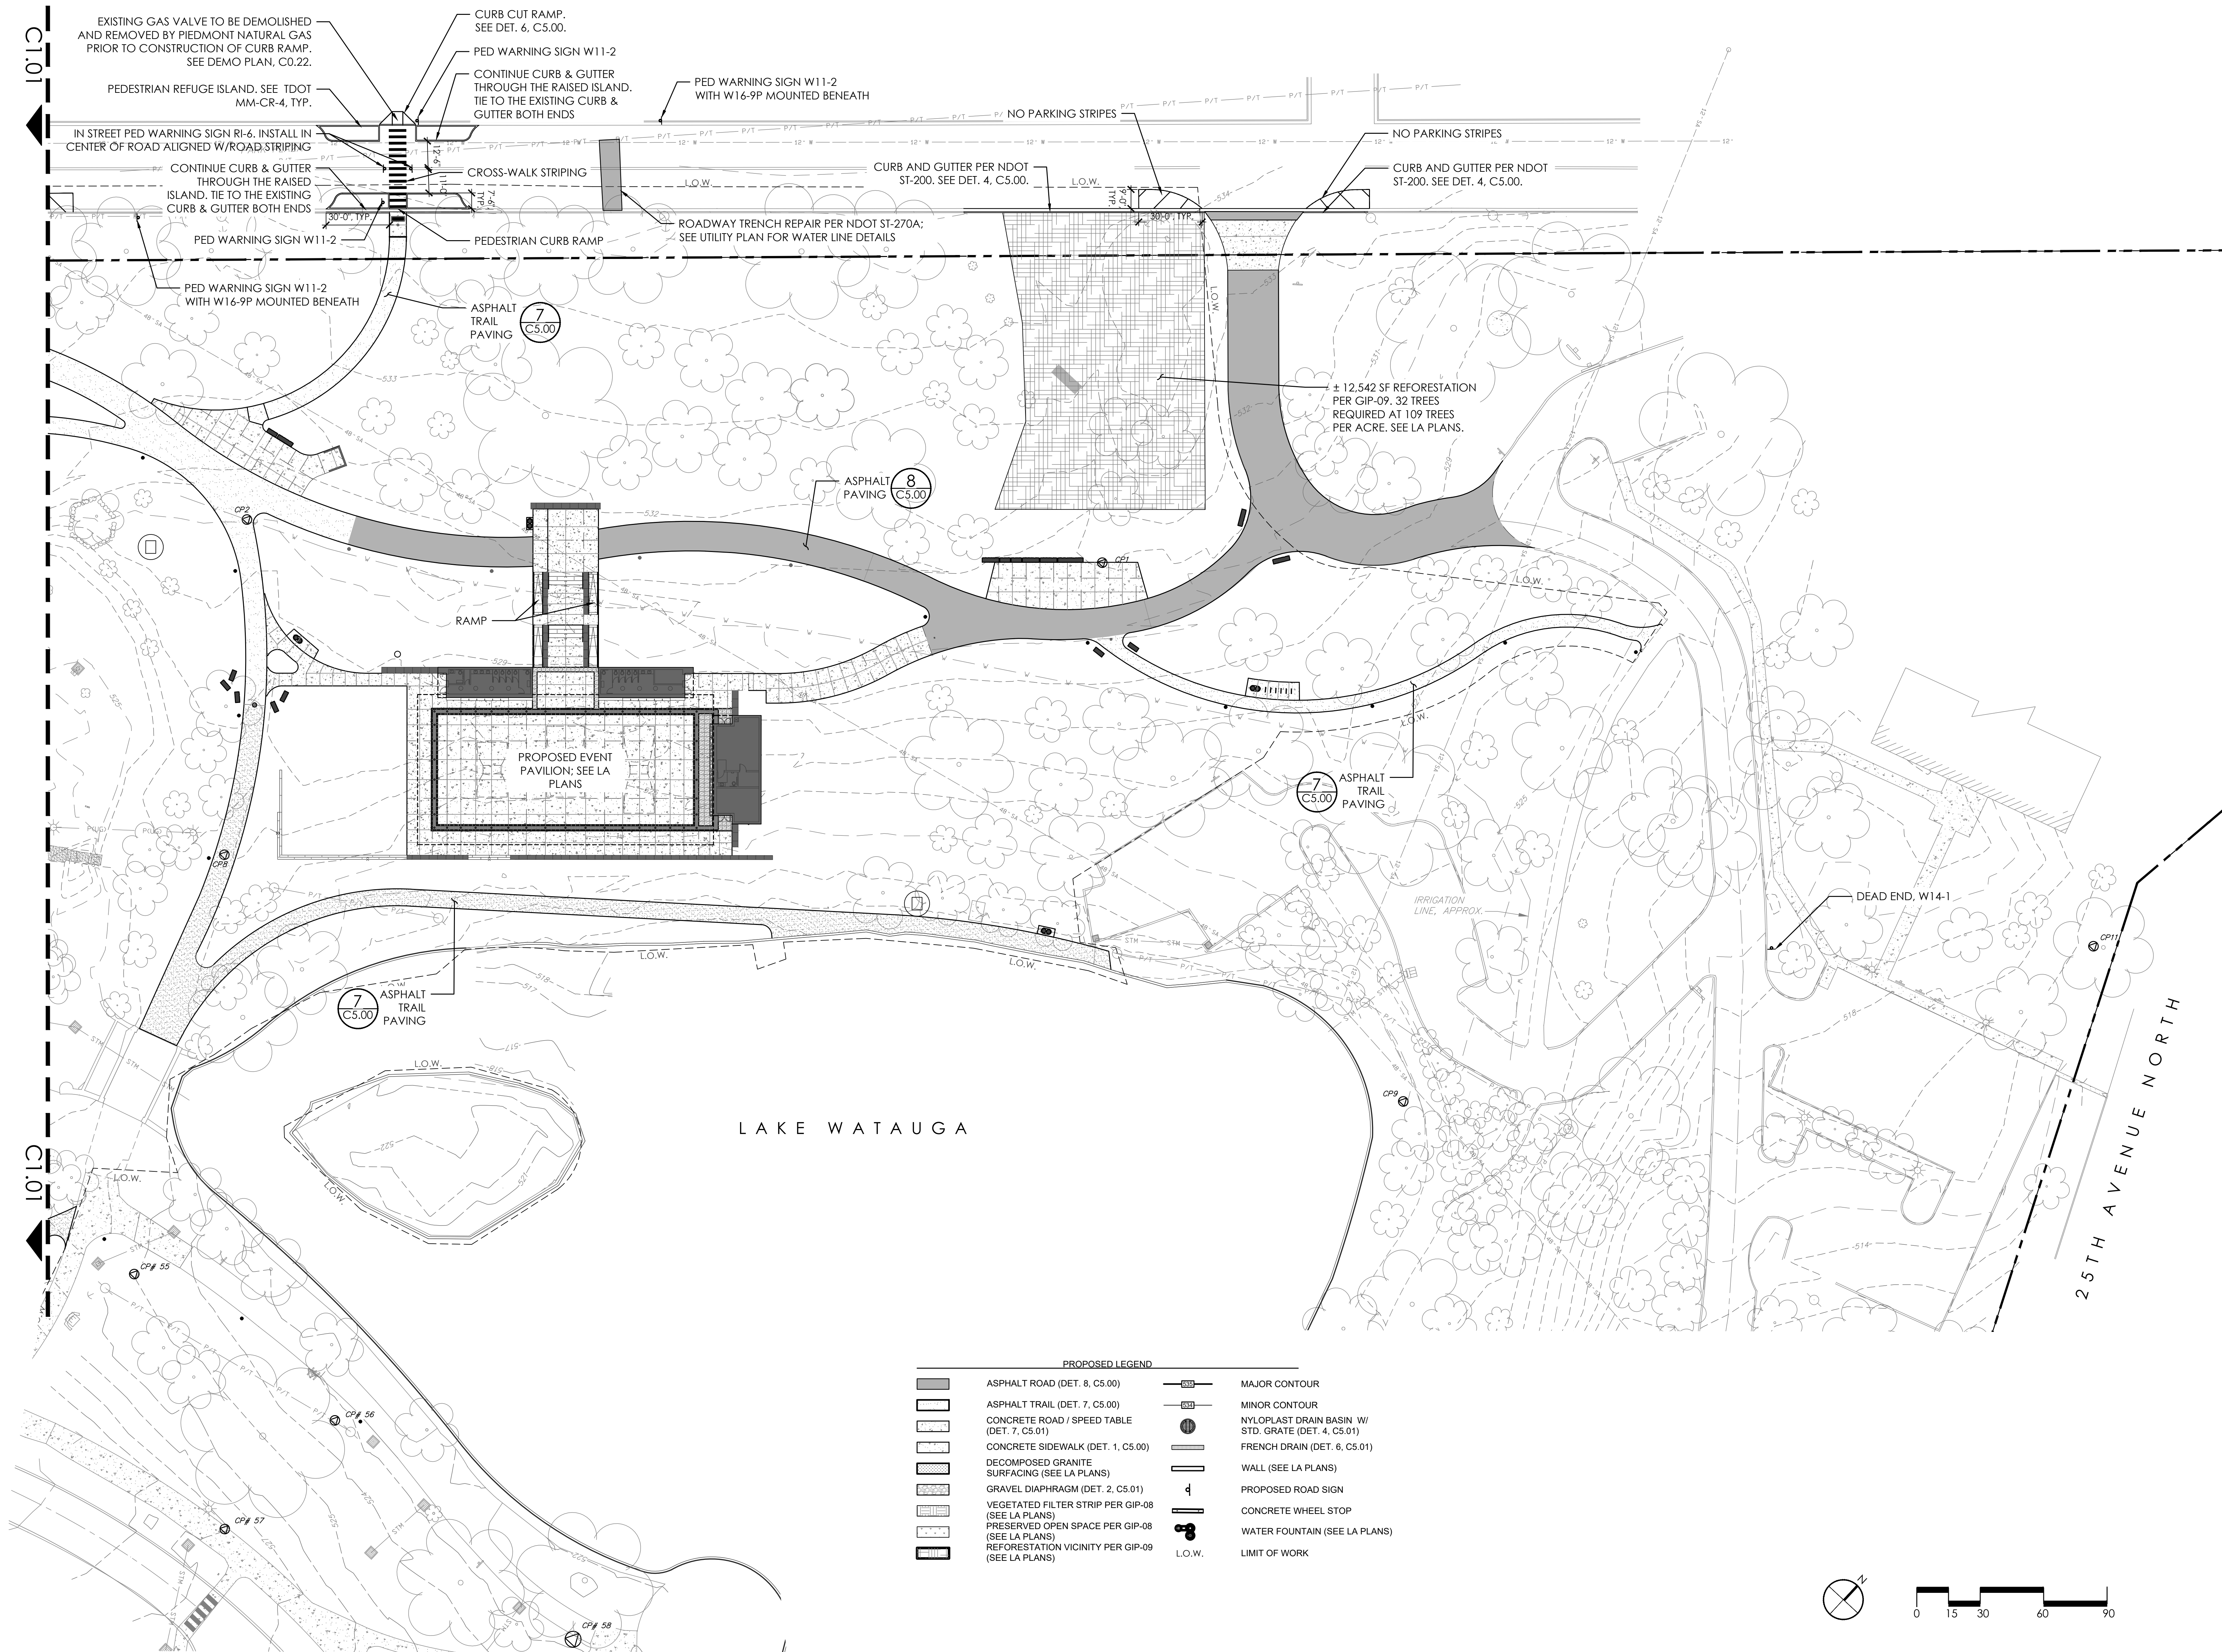

NOTE:
CONTRACTOR SHALL EXERCISE CAUTION IN THE VICINITY OF EXISTING UTILITIES. SEE SHEET C4.00 FOR THE UTILITY PLAN.

PERMITS
SWGR - T2023035443
WSPUBREV - T2023035562
TDEC CGP - TNR246974

NO.	Date	Issues/Revisions
1	07.07.2022	100% SD
2	12.16.2022	100% DD
3	03.21.2023	50% CD
4	04.21.2023	75% CD
5	06.02.2023	95% CD
6	06.30.2023	CONSTRUCTION SET
7	01.10.2024	SWGP TR01 COMMENTS
8	01.18.2024	ADA COMMENTS
9	08.14.2024	NDOT COMMENTS
10	08.30.2024	100% CD Set



CENTENNIAL PARK -
PHASE III
NASHVILLE,
TENNESSEE

100% CONSTRUCTION
DOCUMENTS

PROJECT NO.: 212166
DRAWN BY: DHD
CHECKED BY: MCW

DRAWING NUMBER
SITE PLAN -
ENLARGED EAST

DATE: AUGUST 30, 2024
SCALE: AS SHOWN

DRAWING NUMBER