

Water and Sewer Notes

- All water and sewer construction shall be in accordance with specifications and standard details of the Metro Water Services.
- The contractor is responsible for reimbursing the metro water services the cost of inspection.
- The contractor is to provide and maintain the construction identification sign for private development approved.
- All connections to existing manholes shall be by coring and resilient connector method.
- Reduced pressure backflow prevention devices (rppb) or dual check valve will be required on all test and fill lines (jumper) needed for water main construction and must be approved by the metro water services.
- All water meters shall be a minimum of 24" not to exceed a maximum of 28" below finished grade.
- Pressure regulating devices will be required on the customer side of the meter when pressures exceed 100 psi.
- Pressure regulating devices will be required on the street side of the meter when pressures exceed 150 psi.
- After completion of the sanitary sewer, the developer is responsible for the televising of the lines prior to final acceptance. The videotaping must be coordinated with the Metro Water Services inspection section. All costs will be borne by the developer.
- Upon completion of construction of water and/or sewer, the engineer shall provide the Metro Water Services department with a complete set of as-built plans on moist erasable mylars in reverse and in digital (*.dwg) format. Sewer plans shall be sealed by a licensed professional engineer or a registered land surveyor and shall include actual field angles between lines, all actual service lines and tee locations, the distance of the end of the service line to property corners and lines and/or station and offset from sewer centerline to end of service line, the depth to the top of the end of the service line, and shall reflect all alignment and grade changes. Water line plans shall be sealed by a licensed professional engineer or a registered land surveyor and shall include offset distance from the roadway centerline, or property line right of way, line depth, locations of hydrants, valves, reducers, tees and pressure reducing devices where applicable. All drawings must be completed and submitted prior to acceptance of the sewers or water mains into the public system and any connections being made.
- All water mains must be located within the paved area including all blow-off assemblies.

Landscape Notes

- The landscape contractor shall coordinate all construction with the appropriate utility company and shall be responsible for and damage to utilities. The landscape contractor shall verify the exact location of all utilities and take precautions to prevent damage to the utilities.
- All planting and mulch beds shall be sprayed with round-up (contractor's option) prior to the installation of mulch.
- Plant materials and stumps indicated for removal shall be removed and disposed off-site by the contractor. Backfill holes with topsoil free of roots and rocks.
- The landscape contractor shall be responsible for the fine grading of all planting areas.
- All planting areas shall be fertilized with 12#/1000 s.f. of 10-10-10 fertilizer.
- All planting beds shall have a minimum of 3" depth of shredded hardwood bark mulch.
- The landscape contractor shall verify all material quantities. In the event of a discrepancy, the quantities shown on the plan will take precedence.
- The landscape contractor shall provide the owner with written instructions on the proper care of all specified plant materials prior to final payment.
- Existing trees to remain shall be protected from construction damage. Selectively prune dead wood.
- All disturbed areas shall be planted with turf as indicated on the materials schedule.
- All deciduous trees, existing and proposed shall be pruned to provide 4' minimum clear trunk unless otherwise noted.
- The landscape contractor shall provide a one year warranty on all plant materials and replace any dead or dying material within that time period.
- No plant materials should be substituted without authorization by Dale & Associates. Plant sizes shown are minimums required by the local municipality and materials shown have been selected specifically for this project.
- All wire baskets shall be completely removed and disposed of. Burlap should be removed or punctured in at least 5 places. Remove all twine from burlapped materials.
- Guying is not allowed unless required by municipality or site conditions. The landscape contractor shall remove wires after a one year period.
- No canopy tree shall be located within 15' of an overhead utility. No tree shall be located within a public utility easement. Locating plant materials within a drainage easement is acceptable, but only if installed as not to disturb existing drainage flow. In such instances, the materials shall be located no closer than 5' from the centerline of drainage.
- Lighting plan to be coordinated with proposed planting plan. no light poles to be located in tree islands. See lighting plan for proposed light locations.

Public Works Notes

- All work within the public right of way requires an excavation permit from the department of public works.
- Proof-rolling of all street subgrades is required in the presence of the public works inspector. Inspection of the binder course is required prior to final paving in the presence of the public works inspector. These requests are to be made 24 hours in advance.
- Stop signs are to be 30 inch by 30 inch.
- Street signs to have six inch white letters on a nine inch green aluminum blade, high intensity reflective.
- All pavement marking are to be thermoplastic.
- The Developer's final construction drawings shall comply with the regulations established by the Department of Public Works in effect at the time of the approval of the Preliminary Development Plan or Final Development Plan or Building Permit, as applicable. Final Design may vary based upon field conditions.
- Comply with the MPW Traffic Engineer upon the Final Plan to insure adequate sight distance is provided
- Driveways within the development are to be a minimum of 24 feet wide
- Final constructions plans shall comply with the design regulations established by the Department of Public Works. Final design and improvements may vary based on actual field conditions.
- All sidewalks required per the MCSP shall meet MPW standards and are to be within dedicated right of way
- At driveway access points install ground mounted signs, "Now Entering Private Property"
- Private Hauler to Provide Curbside Trash and Recycling, Private Hauler To be Provided Upon Final SP Submittal
- Utilities and/or Utility Poles To Be Relocated As Necessary To Construct New Sidewalks

Phasing

Project to be completed in two phases.

Erosion Control and Grading Notes

- Expose as small an area of soil as possible on the site for no more than 15 days. Keep dust within tolerable limits by sprinkling or other acceptable means.
- All cut/fill areas to have a minimum of 6" of topsoil cover. Areas dressed with topsoil shall receive 12 lbs. per 1000 sq. ft. of 10-10-10 fertilizer (unless otherwise specified in written specifications), 5 lbs. or more of Kentucky 31 fescue seed per 1000 sq. ft., and a straw mulch cover of 70%-80% coverage (approximately 125 lbs. per 1000 sq. ft.), unless otherwise noted within written specifications.
- Erosion control barrier is called out on plans and is to comply with the Metropolitan stormwater management manual, volume four, section TCP-14.
- Disturbed areas are to be graded to drain as indicated in the plan to sediment barriers during and upon the completion of construction.
- The contractor shall be responsible for the verification and the location of any existing utilities. It shall be the responsibility of the contractor to avoid damage to all existing utilities during construction. If damage does occur to any such installation, full repair will be accomplished as per the current specification governing such work.
- Any access routes to the site shall be based with crushed stone, ASTM #1 stone, 100' long and at least 6" thick.
- The placing and spreading of any fill material is to be started at the lowest point and brought up in horizontal layers of 8" thickness (or as directed by the soils investigative report). Said fill material is to be free of sod, roots, frozen soils, or any other decomposable material. Said fill is to be compacted to a minimum of 95% standard proctor, or as otherwise specified by the soils report or written specifications.
- The contractor shall notify the Metro Davidson County department of Public Works construction compliance division, three days prior to beginning the work.
- The contractor shall locate and stake the layout of the site in the field for inspection by the engineer. The contractor shall check the grades and final dimensions on the ground, and report any discrepancies to the engineer immediately for a decision.
- Surplus excavation of topsoil shall be placed on the site as approved by the owner for the purpose of future landscape use.
- The contractor shall furnish and install all necessary temporary works for the protection of the public and employees, including warning signs and lights.
- The contractor shall be responsible for any damage done to the premises or adjacent premises or injuries to the public during the construction caused by himself, his sub-contractors, or the carelessness of any of his employees.
- All work is to be completed with compliance to the rules and regulations set forth by Metro Water Services. The contractor shall give all necessary notice, obtain all permits, and pay fees required for the completion of his portion of the work. He shall also comply with all city, county and state laws and ordinance or regulations relating to portions of work which he is to perform.
- All erosion control measures shall remain in place until site is stabilized & construction is complete.
- Contractor to provide an area for concrete wash down and equipment fueling in accordance with metro CP-10 and CP-13, respectively. Contractor to coordinate exact location with NPDES department during the pre-construction meeting. Grading permittee to include bmp's designed to control site wastes such as discarded building materials, chemicals, litter and sanitary wastes that may cause adverse impacts to water quality. The location of and/or notes referring to said bmp's shall be shown on the EPSC plan.
- The buffer along waterways will be an area where the surface is left in a natural state, and is not disturbed by construction activity. This is in accordance with the Stormwater Management Manual Volume 1 - Regulations.
- Drawing is for illustration purposes to indicate the basic premise of the development, as it pertains to storm water approval / comments only. The final lot count and details of the plan shall be governed by the appropriate Storm Water regulations at the time of final application.

Standard SP Notes

- The purpose is to amend the SP to permit 16 multi-family residential units.
- Any excavation, fill or disturbance of the existing ground elevation must be done in accordance with Storm Water Management Ordinance No. 78-840 & Approved by the Metropolitan Department of Water Services.
- This Property Does Not Lie Within a Flood Hazard Area as Depicted on the Current Flood Insurance Rate Maps (FIRM) Numbers 47037CO257H dated 4/5/2017.
- All public sidewalks are to be constructed in conformance with metro public works sidewalk design standards.
- Wheel chair accessible curb ramps, complying with applicable metro public works standards, shall be constructed at street crossings.
- The required fire flow shall be determined by the metropolitan fire marshal's office, prior to the issuance of a building permit.
- Size driveway culverts per the design criteria set forth by the Metro Stormwater Manual (minimum driveway culvert in Metro right of way is 15" CMP).
- Metro Water Services shall be provided sufficient & unencumbered ingress & egress at all times in order to maintain, repair, replace & inspect any stormwater facilities within the property.
- Individual water and/or sanitary sewer service lines are required for each lot.
- The development of this project shall comply with the requirements of the Adopted Tree Ordinance 2008-328 (Metro Code Chapter 17.24, Article II, Tree Protection and Replacement; and Chapter 17.40, Article X, Tree Protection and Replacement Procedures).
- Minor modifications to the preliminary SP plan may be approved by the Planning Commission or its designee based upon final architectural, engineering or site design and actual site conditions. All modifications shall be consistent with the principles and further the objectives of the approved plan. Modifications shall not be permitted, except through an ordinance approved by Metro Council that increase the permitted density or floor area, add uses not otherwise permitted, eliminate specific conditions or requirements contained in the plan as adopted through this enacting ordinance, or add vehicular access points not currently present or approved.
- For any development standards, regulations and requirements not specifically shown on the SP plan and/or included as a condition of commission or council approval, the property shall be subject to the standards, regulations and requirements of the MUGAs zoning district as of the date of the applicable request or application.
- The final unit count and details of the plan shall be governed by the appropriate regulations at the time of final application.
- The final site plan / building permit site plan shall depict required public sidewalks, any required grass strip or frontage zone and the location of all existing and proposed vertical obstructions within the required sidewalk and grass strip or frontage zone. Prior to issuance of use and occupancy permits, existing vertical obstructions shall be located outside of the required sidewalks. Vertical obstructions are only permitted within the required grass strip or frontage zone.

Traffic and Parking


Sight distances from Hamblen Avenue is unlimited in both directions.

Architectural Notes

- Building elevations for all street facades shall be provided with the final site plan.

Old Hickory Retreat Cottages

Map 53-11 Parcels 34,35,36,&37 Nashville, Davidson Co., Tennessee Case No. 2020SP- 007-001

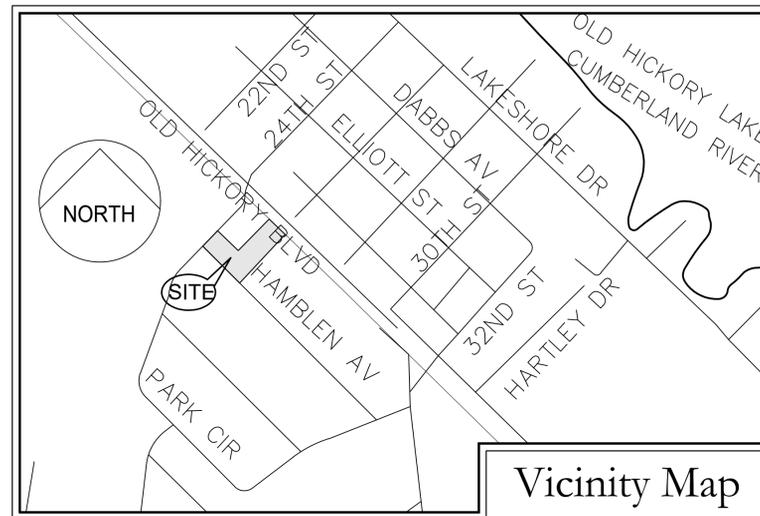

SHEET SCHEDULE

C0.0

C1.0

C2.0

Project Notes and Standards

Existing Conditions Plan

SP Plan

Fire Marshal

- Fire apparatus access roads shall be provided and maintained in accordance with the adopted fire code and standards.
- Except as approved by the fire code official; fire apparatus access roads shall extend to within 150 feet of all portions of the facility and all portions of the exterior walls of the first story of the building as measured by an approved route around the exterior of the building or facility.
- Fire apparatus access roads shall have a minimum unobstructed width of 20 feet. Where a fire hydrant is located on a fire apparatus access road the minimum width in the vicinity of the hydrant shall be 26 feet.
- Buildings over 30 feet in height shall meet fire department aerial apparatus access requirements.
- Dead end fire apparatus access roads in excess of 150 feet shall be provided with an approved fire apparatus turnaround.
- All points of the building shall be within 500 feet of a fire hydrant when measured via approved fire apparatus access route.
- Fire department connections for standpipe/sprinkler system shall be within 100 feet of the fire hydrant via approved access route.
- Multi-family residential developments having more than 200 dwelling units shall be provided with two separate and approved fire apparatus access roads.
- Developments of one- or two-family dwelling units where the number of dwelling units exceeds 30 shall be provided with two separate and approved fire apparatus access roads.
- Buildings exceeding 30 feet in height or 62,000 square feet in area (124,000 fully sprinklered) shall be provided with two separate and approved fire apparatus access roads.
- The maximum grade for fire apparatus access roads shall not exceed 10% without approval from the fire code official.
- Gates across fire apparatus access roads shall comply with adopted code and standards.
- Approval of a preliminary or final site plan is not an approval for building construction. Full and complete review of building plans is required prior to approval for construction and may require changes to the site.

Stormwater Notes

- This site is responsible for water quality and water quantity.
- Design of stormwater features will be provided during the final SP process.
- Storm sewer system on this plan is shown schematically. Final design will be provided during the final SP process and will meet the requirements of the stormwater management manual.
- This project will disturb more than 1 acre, therefore, a NOI will be submitted to TDEC during final SP process.
- This drawing is for illustration purposes to indicate the basic premise of the development. The final lot count and details of the plan shall be governed by the appropriate regulations at the time of final application.

Irrigation Notes

Irrigation will be provided in more detail on final plan. Irrigation to be design/build by landscape contractor.

GENERAL PLAN CONSISTENCY NOTE

THIS SPECIFIC PLAN IS LOCATED WITHIN THE DONELSON HERMITAGE COMMUNITY AND IS PROPOSED TO ENHANCE SUBURBAN NEIGHBORHOODS WITH A MIXTURE OF HOUSING TYPES, CREATIVE DESIGN, CONNECTIVITY, AND SIDEWALKS. THIS PLAN MEETS THE REQUIREMENTS OF THE POLICY

Development Summary		
Property Information Map 53-11 Parcels 34,35,36,37 0-109 Park Cir, 101-103 Hamblen Ave Nashville, TN 37138 Zoned: RS7.5 Site Area: 1.42 Ac	Council District 31 Bedne	Electric Service Nashville Electric Service (NES) 1214 Church Street Nashville, Tennessee 37246 615.747.6807
Owners of Record Jacksons Old Hickory Country Club 5464 Lickton Pk Goodlettsville, TN 37072	Civil Engineer and Surveyor Dale & Associates (Roy Dale, PE) 516 Heather Place Nashville, Tennessee 37204 615.297.5166	Gas Service Nashville Gas (Piedmont) 615.734.0734
Developer James Dillard 220 Hurst Drive Old Hickory, TN 37138 615-852-0356 jdm.dillard1014@gmail.com	Floodnote This Property Does Not Lie Within a Flood Hazard Area as Depicted on the Current Flood Insurance Rate Maps (FIRM) Number 47037CO257H dated 4/5/2017.	Water and Sewer Service Metro Water Service 1600 2nd Avenue North Nashville, TN 37208 615.862.4598
		Telephone Service BellSouth 866.620.6000
		Utility Location Tennessee One-Call 800.351.1111

Specific Plan Development Summary	
Use	This SP allows for the following :
Project Area	16 Multifamily Units
Property zoning: RS7.5 and MUN	Surrounding Zoning: RS7.5 and MUN
Minimum lot size	N/A
Number of Residential Units/Density	16 units / 11.26 units per acre
FAR	0.70
ISR	0.80 max
Street Setbacks	10' measured from exist R.O.W.
Side yard	10' min. Perimeter
Rear yard	20' measured from Property Line
Height standards	Two and a half Stories in 45 feet (Top of Roof)
Parking and Access	
Ramp Location and Number	(1) - Hamblen Av
Distance to intersection	400 feet
Required Parking	- 32 spaces
Provided Parking	41 spaces



12/4/19





Dale & Associates
Civil Engineering & Zoning
Land Planning & Surveying
516 Heather Place
Nashville, TN 37204
(615) 297-5166

D&A Project #19147
Case No. 2020SP- 007-001
Old Hickory Retreat Cottages

C0.0

Sheet 1 of 3

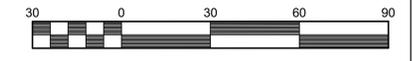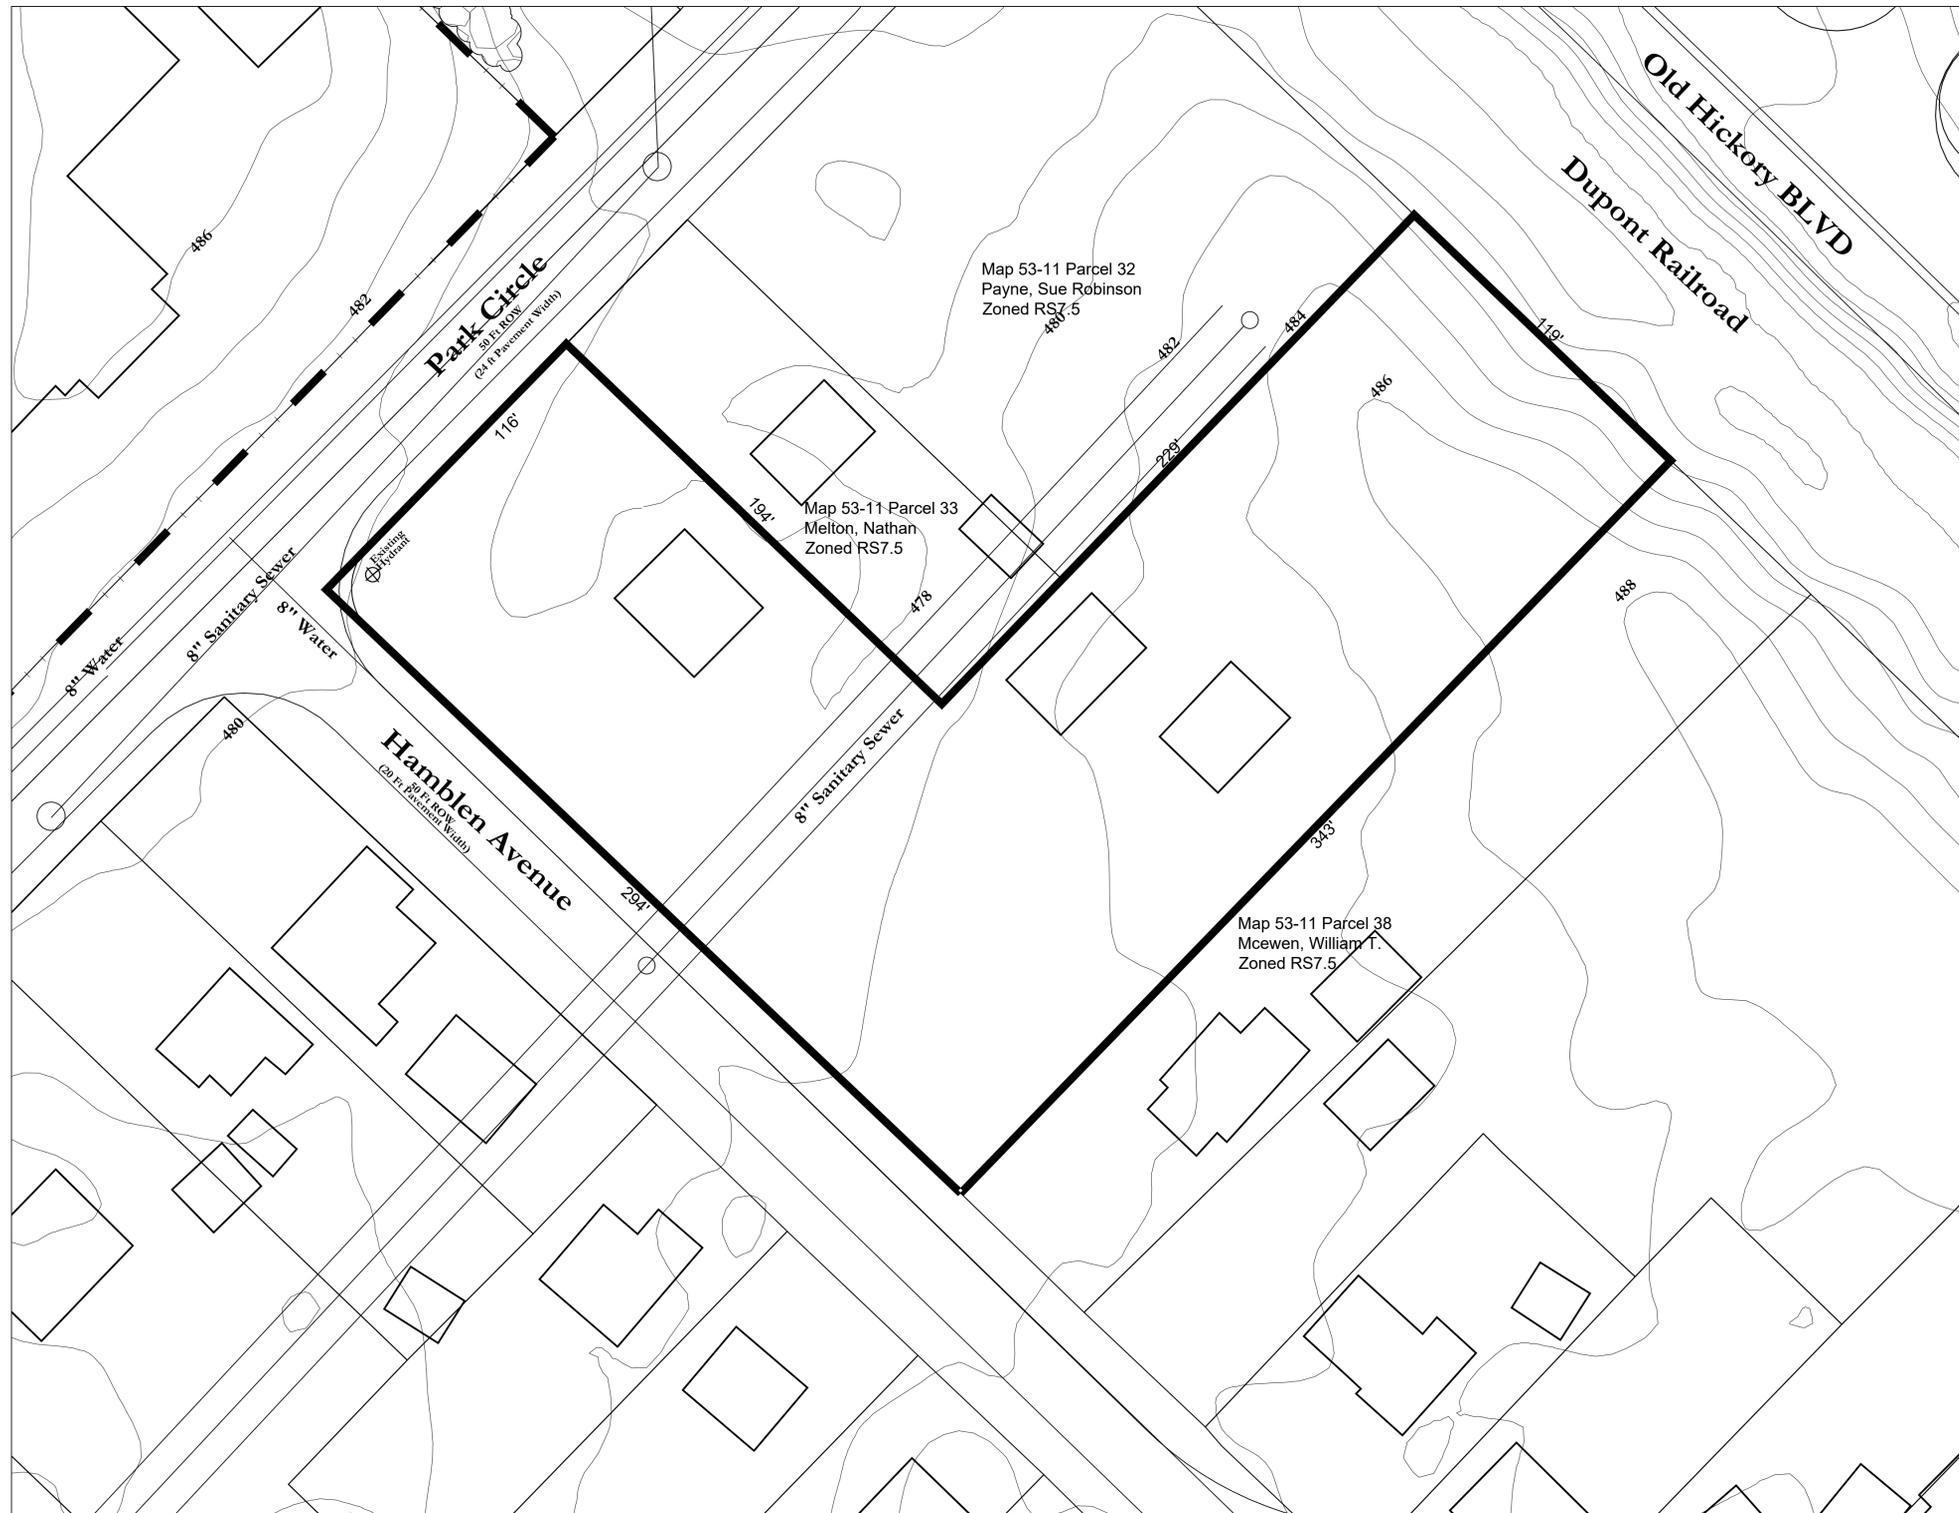

Scale 1" = 30'



REVISIONS:

DATE:

Preparation Date:

Landscape Notes

1. The landscape contractor shall coordinate all construction with the appropriate utility company and shall be responsible for and damage to utilities. the landscape contractor shall verify the exact location of all utilities and take precautions to prevent damage to the utilities.
2. All planting and mulch beds shall be sprayed with round-up (contractor's option) prior to the installation of mulch.
3. Plant materials and stumps indicated for removal shall be removed and disposed off-site by the contractor. Backfill holes with topsoil free of roots and rocks.
4. The landscape contractor shall be responsible for the fine grading of all planting areas.
5. All planting areas shall be fertilized with 12#/1000 s.f. of 10-10-10 fertilizer.
6. All planting beds shall have a minimum of 3" depth of shredded hardwood bark mulch.
7. The landscape contractor shall verify all material quantities. In the event of a discrepancy, the quantities shown on the plan will take precedence.
8. The landscape contractor shall provide the owner with written instructions on the proper care of all specified plant materials prior to final payment.
9. Existing trees to remain shall be protected from construction damage. Selectively prune dead wood.
10. All disturbed areas shall be planted with turf as indicated on the materials schedule.
11. All deciduous trees, existing and proposed shall be pruned to provide 4' minimum clear trunk unless otherwise noted.
12. The landscape contractor shall provide a one year warranty on all plant materials and replace any dead or dying material within that time period.
13. No plant materials should be substituted without authorization by Dale & Associates. Plant sizes shown are minimums required by the local municipality and materials shown have been selected specifically for this project.
14. All wire baskets shall be completely removed and disposed of, burlap should be removed or punctured in at least 5 places. Remove all twine from burlapped materials.
15. Guying is not allowed unless required by municipality or site conditions. The landscape contractor shall remove wires after a one year period.
16. No canopy tree shall be located within 15' of an overhead utility. No tree shall be located within a public utility easement. Locating plant materials within a drainage easement is acceptable, but only if installed as not to disturb existing drainage flow. In such instances, the materials shall be located no closer than 5' from the centerline of drainage.
17. Lighting plan to be coordinated with proposed planting plan. no light poles to be located in tree islands. See lighting plan for proposed light locations.

Old Hickory Retreat Cottages

Hamblen Ave and Park Circle
Nashville, Davidson County, Tennessee




Existing Conditions

Dale & Associates
 Consulting Civil Engineering
 Land Planning & Zoning
 Surveying
 Landscape Architecture

D&A Project #19147
 Case No. 2020SP-007-001
 Old Hickory Retreat Cottages

C1.0
 Sheet 2 of 3

516 Heather Place
 Nashville, Tennessee 37204
 (615) 297-5166

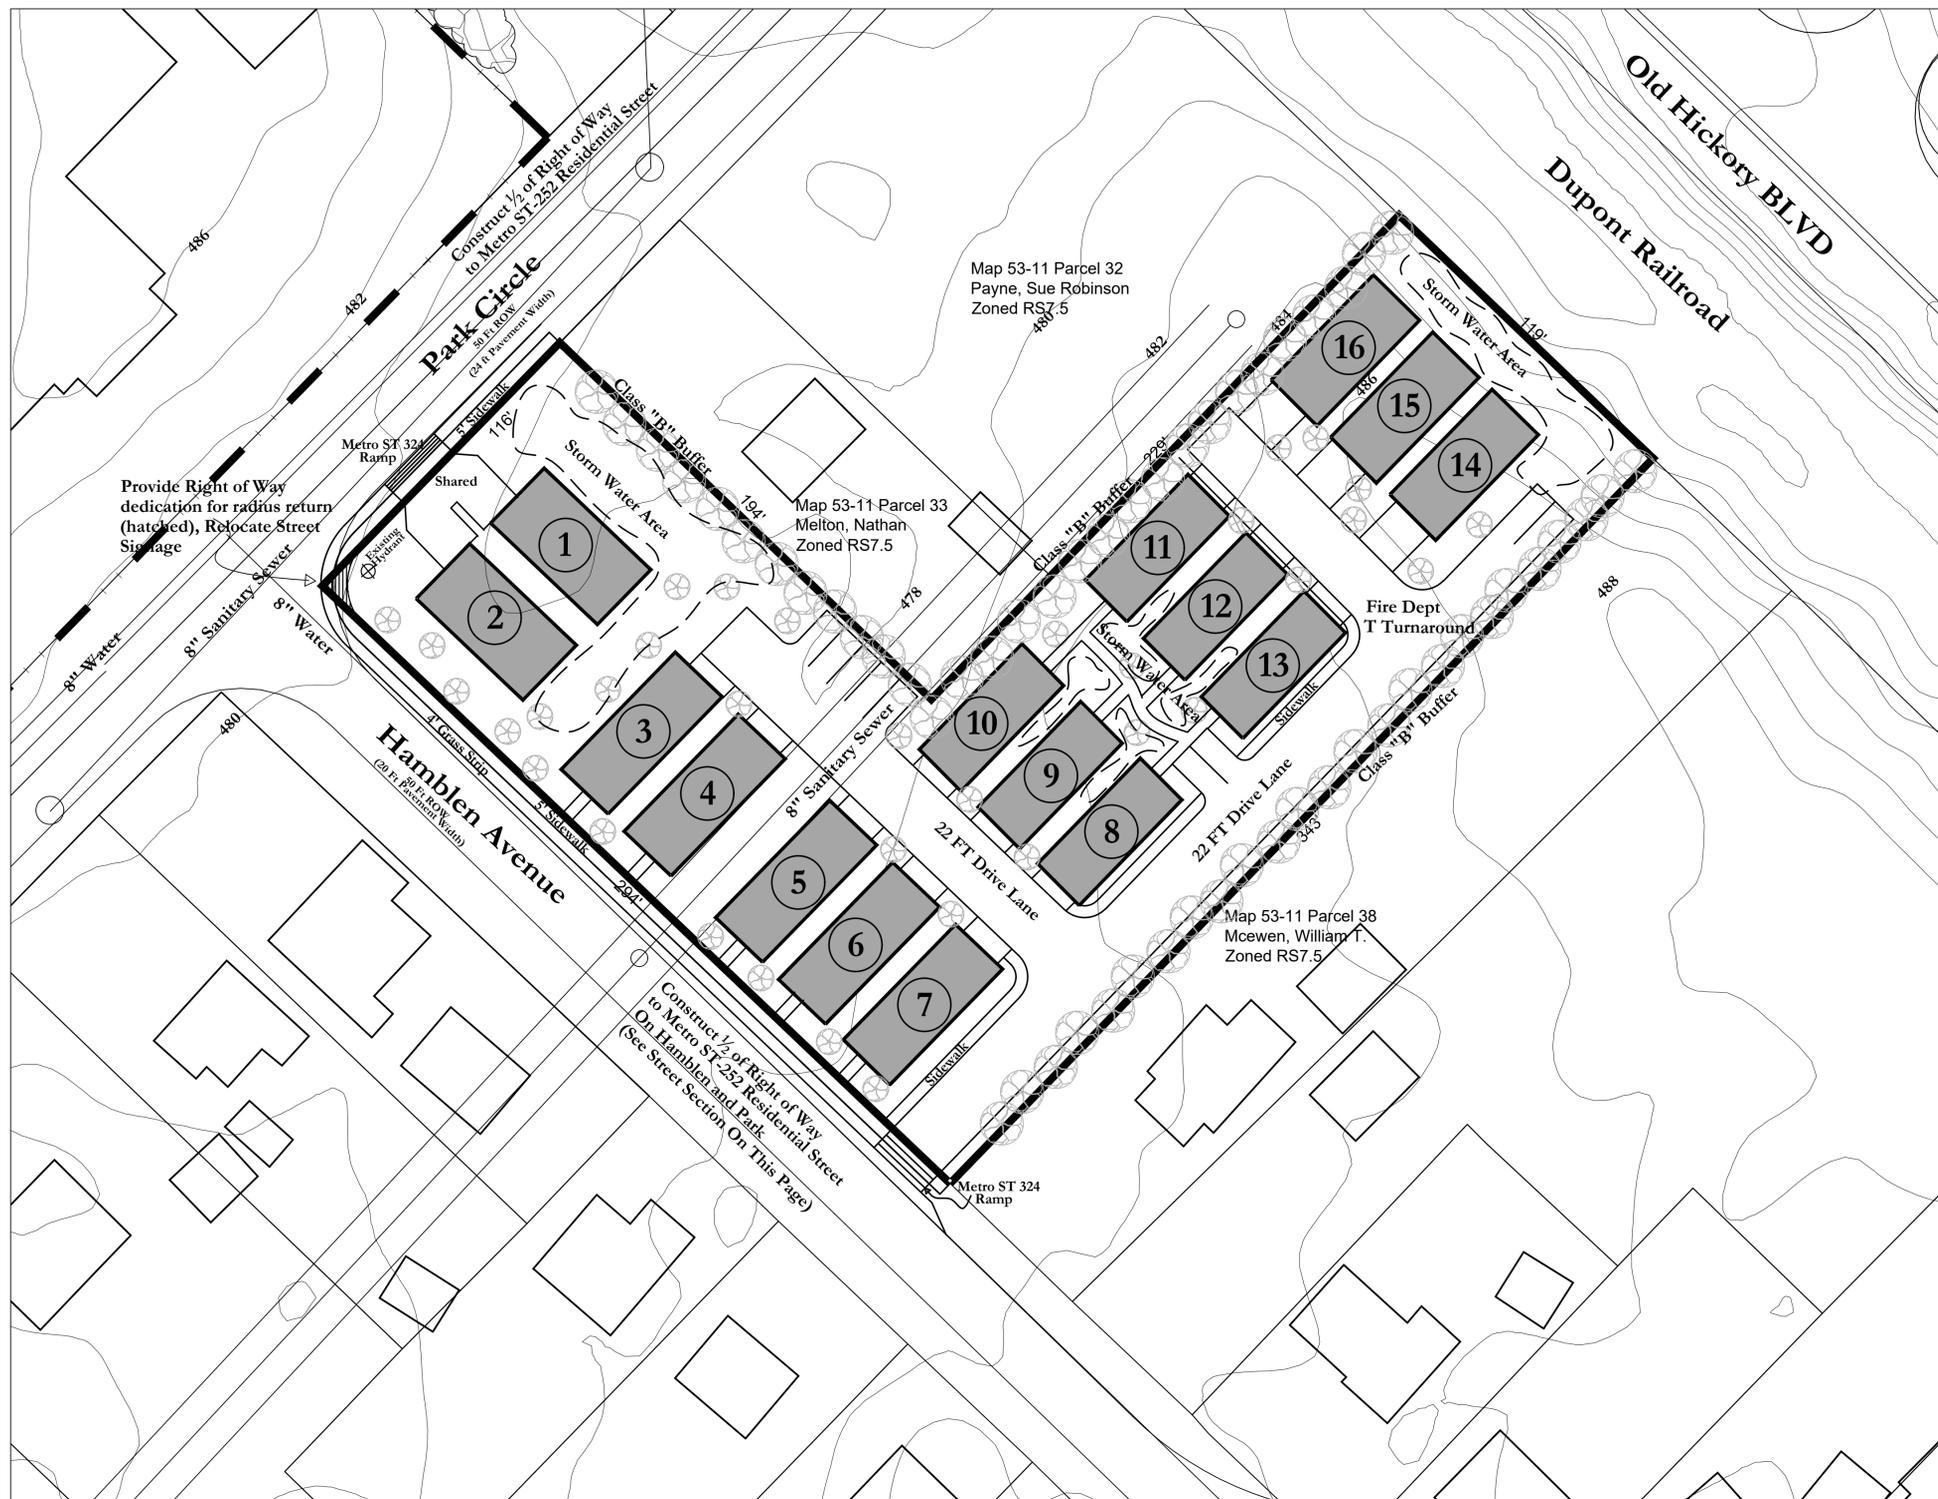

Development Summary		
Property Information Map 53-11 Parcels 34, 35, 36, 37 0-109 Park Cir, 101-103 Hamblen Ave Nashville, TN 37138 Zoned: RS7.5 Site Area: 1.42 Ac	Council District 31 Bedne	Electric Service Nashville Electric Service (NES) 1214 Church Street Nashville, Tennessee 37246 615.747.6807
Owners of Record Jacksons Old Hickory Country Club 5464 Lickton Pk Goodlettsville, TN 37072	Civil Engineer and Surveyor Dale & Associates (Roy Dale, PE) 516 Heather Place Nashville, Tennessee 37204 615.297.5166	Gas Service Nashville Gas (Piedmont) 615.734.0734
Developer James Dillard 220 Hurst Drive Old Hickory, TN 37138 615-852-0356 jim.dillard1014@gmail.com	Floodnote This Property Does Not Lie Within a Flood Hazard Area as Depicted on the Current Flood Insurance Rate Maps (FIRM) Number 47037CO257H dated 4/5/2017.	Water and Sewer Service Metro Water Service 1600 2nd Avenue North Nashville, TN 37208 615.862.4598
		Telephone Service BellSouth 866.620.6000
		Utility Location Tennessee One-Call 800.351.1111

Specific Plan Development Summary	
Use	This SP allows for the following :
Project Area	16 Multifamily Units
Property zoning: RS7.5 and MUN	Surrounding Zoning: RS7.5 and MUN
Minimum lot size	N/A
Number of Residential Units/Density	16 units / 11.26 units per acre
FAR	0.70
ISR	0.80 max
Street Setbacks	10' measured from exist R.O.W.
Side yard	10' min. Perimeter
Rear yard	20' measured from Property Line
Height standards	Two and a half Stories in 45 feet (Top of Roof)
Parking and Access	
Ramp Location and Number	(1) - Hamblen Av
Distance to intersection	400 feet
Required Parking	- 32 spaces
Provided Parking	41 spaces

Standard SP Notes


- The purpose is to amend the SP to permit 16 multi-family residential units.
- Any excavation, fill or disturbance of the existing ground elevation must be done in accordance with Storm Water Management Ordinance No. 78-840 & Approved by the Metropolitan Department of Water Services.
- This Property Does Not Lie Within a Flood Hazard Area as Depicted on the Current Flood Insurance Rate Maps (FIRM) Numbers 47037CO257H dated 4/5/2017.
- All public sidewalks are to be constructed in conformance with metro public works sidewalk design standards.
- Wheel chair accessible curb ramps, complying with applicable metro public works standards, shall be constructed at street crossings.
- The required fire flow shall be determined by the metropolitan fire marshal's office, prior to the issuance of a building permit.
- Size driveway culverts per the design criteria set forth by the Metro Stormwater Manual (minimum driveway culvert in Metro right of way is 15" CMP).
- Metro Water Services shall be provided sufficient & unencumbered ingress & egress at all times in order to maintain, repair, replace & inspect any stormwater facilities within the property.
- Individual water and/or sanitary sewer service lines are required for each lot.
- The development of this project shall comply with the requirements of the Adopted Tree Ordinance 2008-328 (Metro Code Chapter 17.24, Article II, Tree Protection and Replacement; and Chapter 17.40, Article X, Tree Protection and Replacement Procedures).
- Minor modifications to the preliminary SP plan may be approved by the Planning Commission or its designee based upon final architectural, engineering or site design and actual site conditions. All modifications shall be consistent with the principles and further the objectives of the approved plan. Modifications shall not be permitted, except through an ordinance approved by Metro Council that increase the permitted density or floor area, add uses not otherwise permitted, eliminate specific conditions or requirements contained in the plan as adopted through this enacting ordinance, or add vehicular access points not currently present or approved.
- For any development standards, regulations and requirements not specifically shown on the SP plan and/or included as a condition of commission or council approval, the property shall be subject to the standards, regulations and requirements of the MUGa zoning district as of the date of the applicable request or application.
- The final unit count and details of the plan shall be governed by the appropriate regulations at the time of final application.
- The final site plan / building permit site plan shall depict required public sidewalks, any required grass strip or frontage zone and the location of all existing and proposed vertical obstructions within the required sidewalk and grass strip or frontage zone. Prior to issuance of use and occupancy permits, existing vertical obstructions shall be located outside of the required sidewalks. Vertical obstructions are only permitted within the required grass strip or frontage zone.

Note:


- Units 1, 2, 14, 15, and 16 to have front loaded garages.
- Units 3 through 13 to have rear loaded garages.
- Each unit shall have two-car garages.
- Minimum distance buildings to be 8 feet.



Scale 1" = 30'

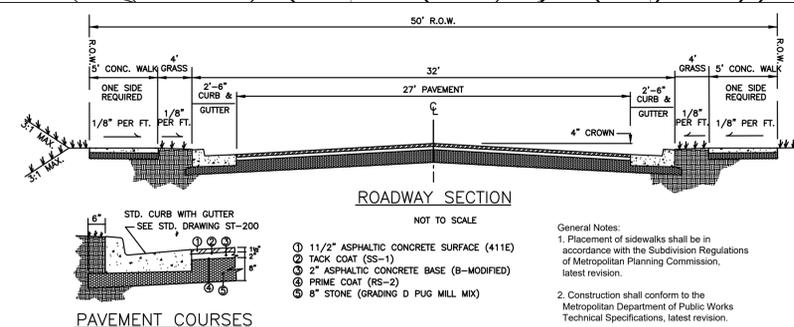

**RESIDENTIAL-MEDIUM DENSITY
MINOR LOCAL STREET (50' R.O.W.)
ST-252**

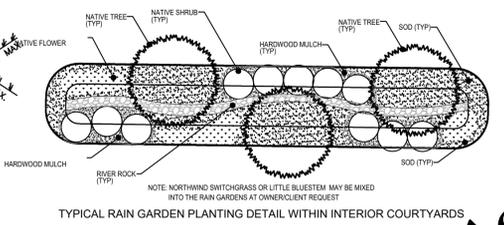

SP Layout

Dale & Associates
Consulting Civil Engineering
Land Planning & Zoning
Surveying



REVISIONS:

DATE:

Preparation Date:

Old Hickory Retreat Cottages
Hamblen Ave and Park Circle
Nashville, Davidson County, Tennessee



12/4/19

D&A Project #19147
Case No. 2020SP-007-001
Old Hickory Retreat Cottages

C2.0
Sheet 3 of 3

516 Heather Place
Nashville, Tennessee 37204
(615) 297-5166