

INDEX

SHEET NO.	SHEET NAME
1	TITLE SHEET & INDEX
2	STANDARD DRAWINGS
2A	ESTIMATED QUANTITIES
2B-2C	TYPICAL SECTIONS
2D	EPSC DETAILS
2E	GENERAL NOTES
2F	DRIVEWAY PROFILES
3-3B	R.O.W. SHEETS
4-4C	PRESENT, PROPOSED, STORMWATER, PROFILE
5-5C	PRESENT, PROPOSED, STORMWATER, PROFILE
6-6C	PRESENT, PROPOSED, STORMWATER, PROFILE
7-7E	EROSION CONTROL SHEETS
8	TRAFFIC CONTROL SHEET
9-9B	UTILITY NOTES AND DETAILS
9C-9E	UTILITY SHEETS
10-14	PROPOSED CROSS-SECTIONS


METROPOLITAN GOVERNMENT
OF NASHVILLE AND DAVIDSON COUNTY
DEPARTMENT OF PUBLIC WORKS

DAVIDSON COUNTY
COUNCIL DISTRICT 34

OLD HARDING PIKE
SIDEWALK IMPROVEMENTS
FROM HICKS ROAD TO HWY 70 S
(PROJECT LENGTH APPROXIMATELY 1,437 FT)

FILE NO.	COVER.SHT
DATE:	07-03-2018
DESIGNED BY:	JPM
DRAWN BY:	JPM
CHECKED BY:	NKH
REVISION BLOCK	
DATE:	
DATE:	
DATE:	

PROJECT NO. 2017-R-28
60% DESIGN

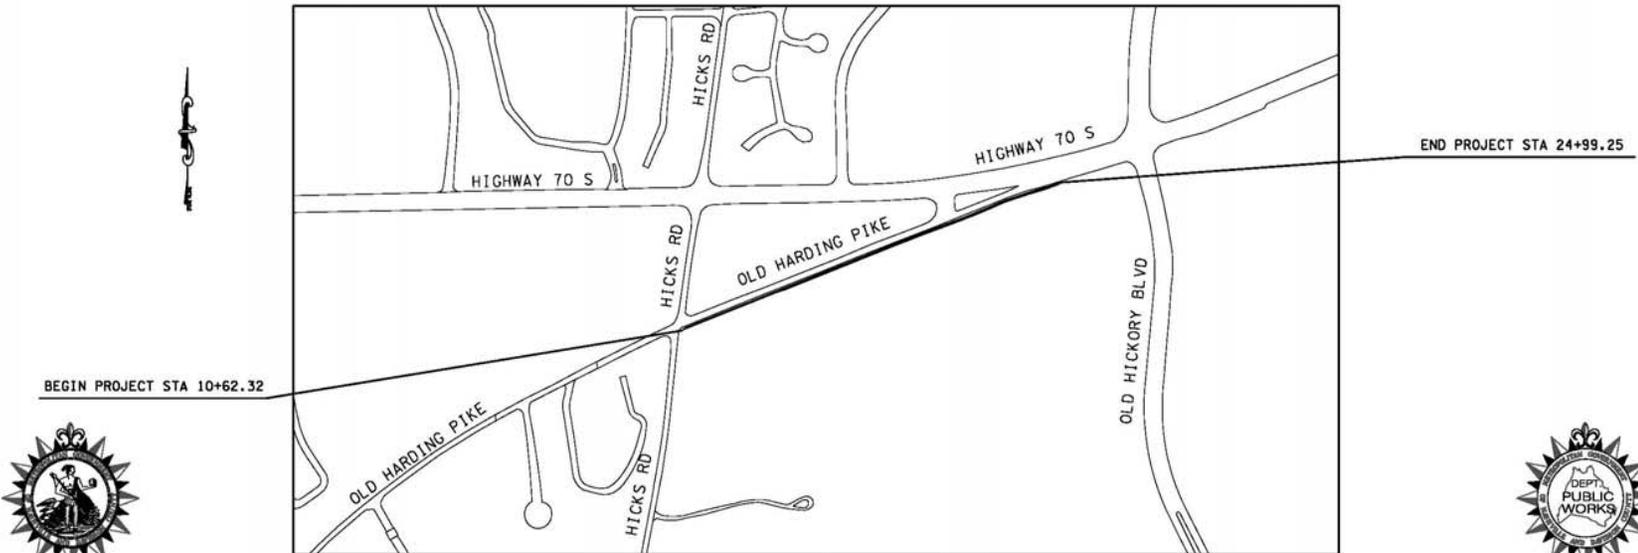

SPECIAL NOTES

PROPOSALS MAY BE REJECTED IF ANY OF THE UNIT PRICES CONTAINED THEREIN ARE OBVIOUSLY UNBALANCED, EITHER EXCESSIVE OR BELOW THE REASONABLE COST ANALYSIS VALUE.

THIS PROJECT TO BE CONSTRUCTED UNDER THE STANDARD SPECIFICATIONS OF THE TENNESSEE DEPARTMENT OF TRANSPORTATION DATED JANUARY 1, 2015, AND ADDITIONAL SPECIFICATIONS AND SPECIAL PROVISIONS CONTAINED IN THE PLANS AND IN THE CONTRACT.

ALL CONSTRUCTION ACTIVITIES SHALL BE COMPLETED IN FULL COMPLIANCE WITH THE AMERICANS WITH DISABILITIES ACT (ADA) AND ARCHITECTURAL AND TRANSPORTATION BARRIERS COMPLIANCE BOARD, FEDERAL REGISTER 36CFR PART 38, ACCESSIBILITY GUIDELINES FOR BUILDINGS AND FACILITIES; ARCHITECTURAL BARRIERS ACT (ABA) ACCESSIBILITY GUIDELINES; PROPOSED RULE, PUBLISHED IN THE FEDERAL REGISTER ON SEPTEMBER 15, 2010, AS HAS BEEN ADOPTED BY METRO.



Project Authorized by Council Resolution No. _____

APPROVED: _____ Date _____
DIRECTOR OF ENGINEERING

File No. _____ Sheet 1 of 14

**OLD HARDING PIKE
FROM HICKS ROAD TO HIGHWAY 70 S**

Project No. 2017-R-28

R.O.W. ACQUISITION TABLE

TRACT NO.	PROPERTY OWNER	COUNTY RECORDS				AREA TO BE ACQUIRED (SF)	EASEMENTS	
		TAX PARCEL ID NUMBER	DEED BOOK	PAGE	INSTRUMENT NUMBER		DRAINAGE (SF)	TEMPORARY CONSTRUCTION (SF)
1	METRO GOV'T NE POWER BOARD	14200009600	4484	921	-	-	-	1,727
2	BINGHAM, WILLIAM E.	14200009800	7960	681	-	-	-	1,300