



④ West Elevation
1/8" = 1'-0"
0' 4' 8' 16'


NOTES:
PROPOSED RAISED FOUNDATIONS
4'-30" DEPENDING ON GRADES.
NO ALUMINUM SIDING, VINYL SIDING OR
EXPOSED CONCRETE BLOCK OTHER THAN
SPLIT FACE FOUNDATIONS ALLOWED ON
EXTERIORS.

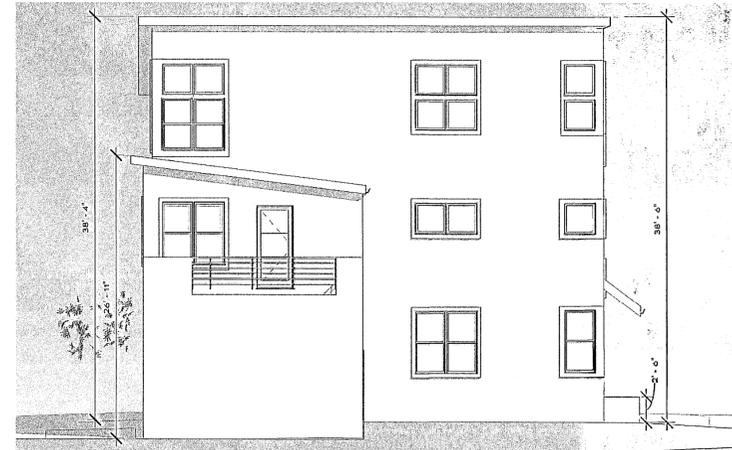


② Rear Alley Elevation Unit B1
1/8" = 1'-0"
0' 4' 8' 16'

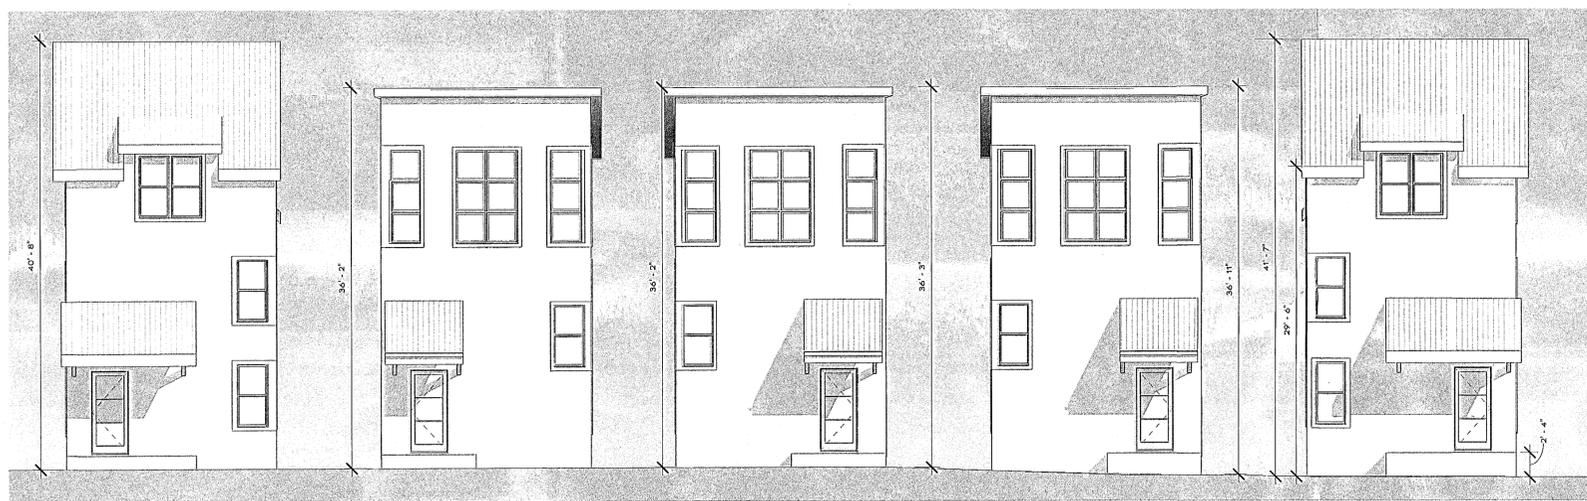

① Front Elevations
1/8" = 1'-0"
0' 4' 8' 16'

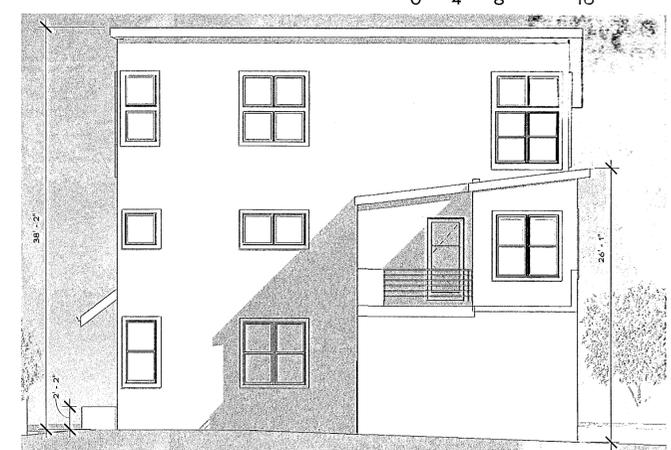

③ Rear Alley Elevation Unit B2
1/8" = 1'-0"
0' 4' 8' 16'

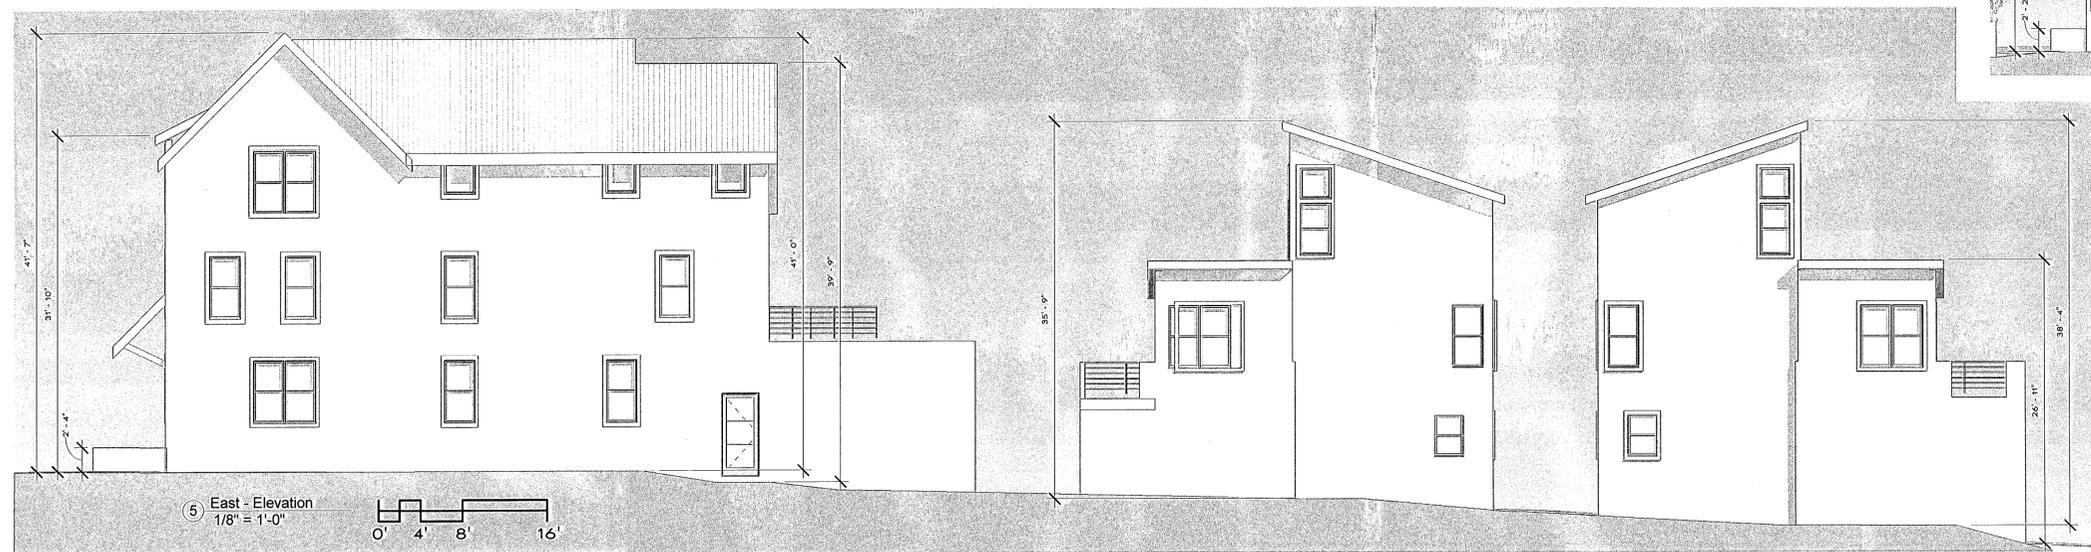

⑤ East Elevation
1/8" = 1'-0"
0' 4' 8' 16'

SHEET TITLE
HAWKINS ST
1304 & 1306 HAWKINS ST, NASHVILLE TN 37203
MANUEL ZEITLIN ARCHITECTS
TEL: 615 256-2880
FAX: 615 256-4889
510 HAWKINS STREET, SUITE 100, NASHVILLE, TN 37203

CONSULTANT
REVISIONS
THIS DRAWING IS THE PROPERTY
OF MANUEL ZEITLIN ARCHITECTS
(MZA). ANY UNAUTHORIZED
REPRODUCTION OR USAGE
WITHOUT THE PRIOR EXPRESSED
WRITTEN CONSENT OF MZA IS
PROHIBITED.

SHEET TITLE
ELEVATIONS
PROPOSED PLANS
DATE: 4-10-19
DRAWN BY: MZA
PROJECT NO: 1776

SHEET NO:

CASE NO. 2019SP-041-001 **A1.0**



3 Street View



2 Hawkins - 3D View from Alley - Rear



1 Hawkins - 3D View from Front - Street

SHEET TITLE
HAWKINS ST

1304 & 1306 HAWKINS ST, NASHVILLE TN 37203

MANUEL ZEITLIN ARCHITECTS

TEL: 615 266-0880
FAX: 615 266-4889

516 HODSON STREET, SUITE 103, NASHVILLE, TN 37203

CONSULTANT

REVISIONS:

THIS DRAWING IS THE PROPERTY OF MANUEL ZEITLIN ARCHITECTS (MZA). ANY UNAUTHORIZED REPRODUCTION OR USAGE WITHOUT THE PRIOR EXPRESSED WRITTEN CONSENT OF MZA IS PROHIBITED.

SHEET TITLE
3D VIEWS

PROPOSED PLANS
DATE: 4-10-19
DRAWN BY: AUTHOR
PROJECT NO: 1776

SHEET NO:

CASE NO. 2019SP-041-001

A1.1