


VICINITY MAP (NOT TO SCALE)

CASE NUMBER: 2018SP-047-002
 GRADING PERMIT: SWGR 2021028904
 SEWER CAPACITY: SEWERCAP 2021022783
 WATER CAPACITY: WATERCAP 2021022775

STATE PLANE COORDINATE
 SYSTEM NAD-83 (1990)
 SCALE: 1" = 20'

811 Know what's below
 Call before you dig.
 811
 www.call811.com

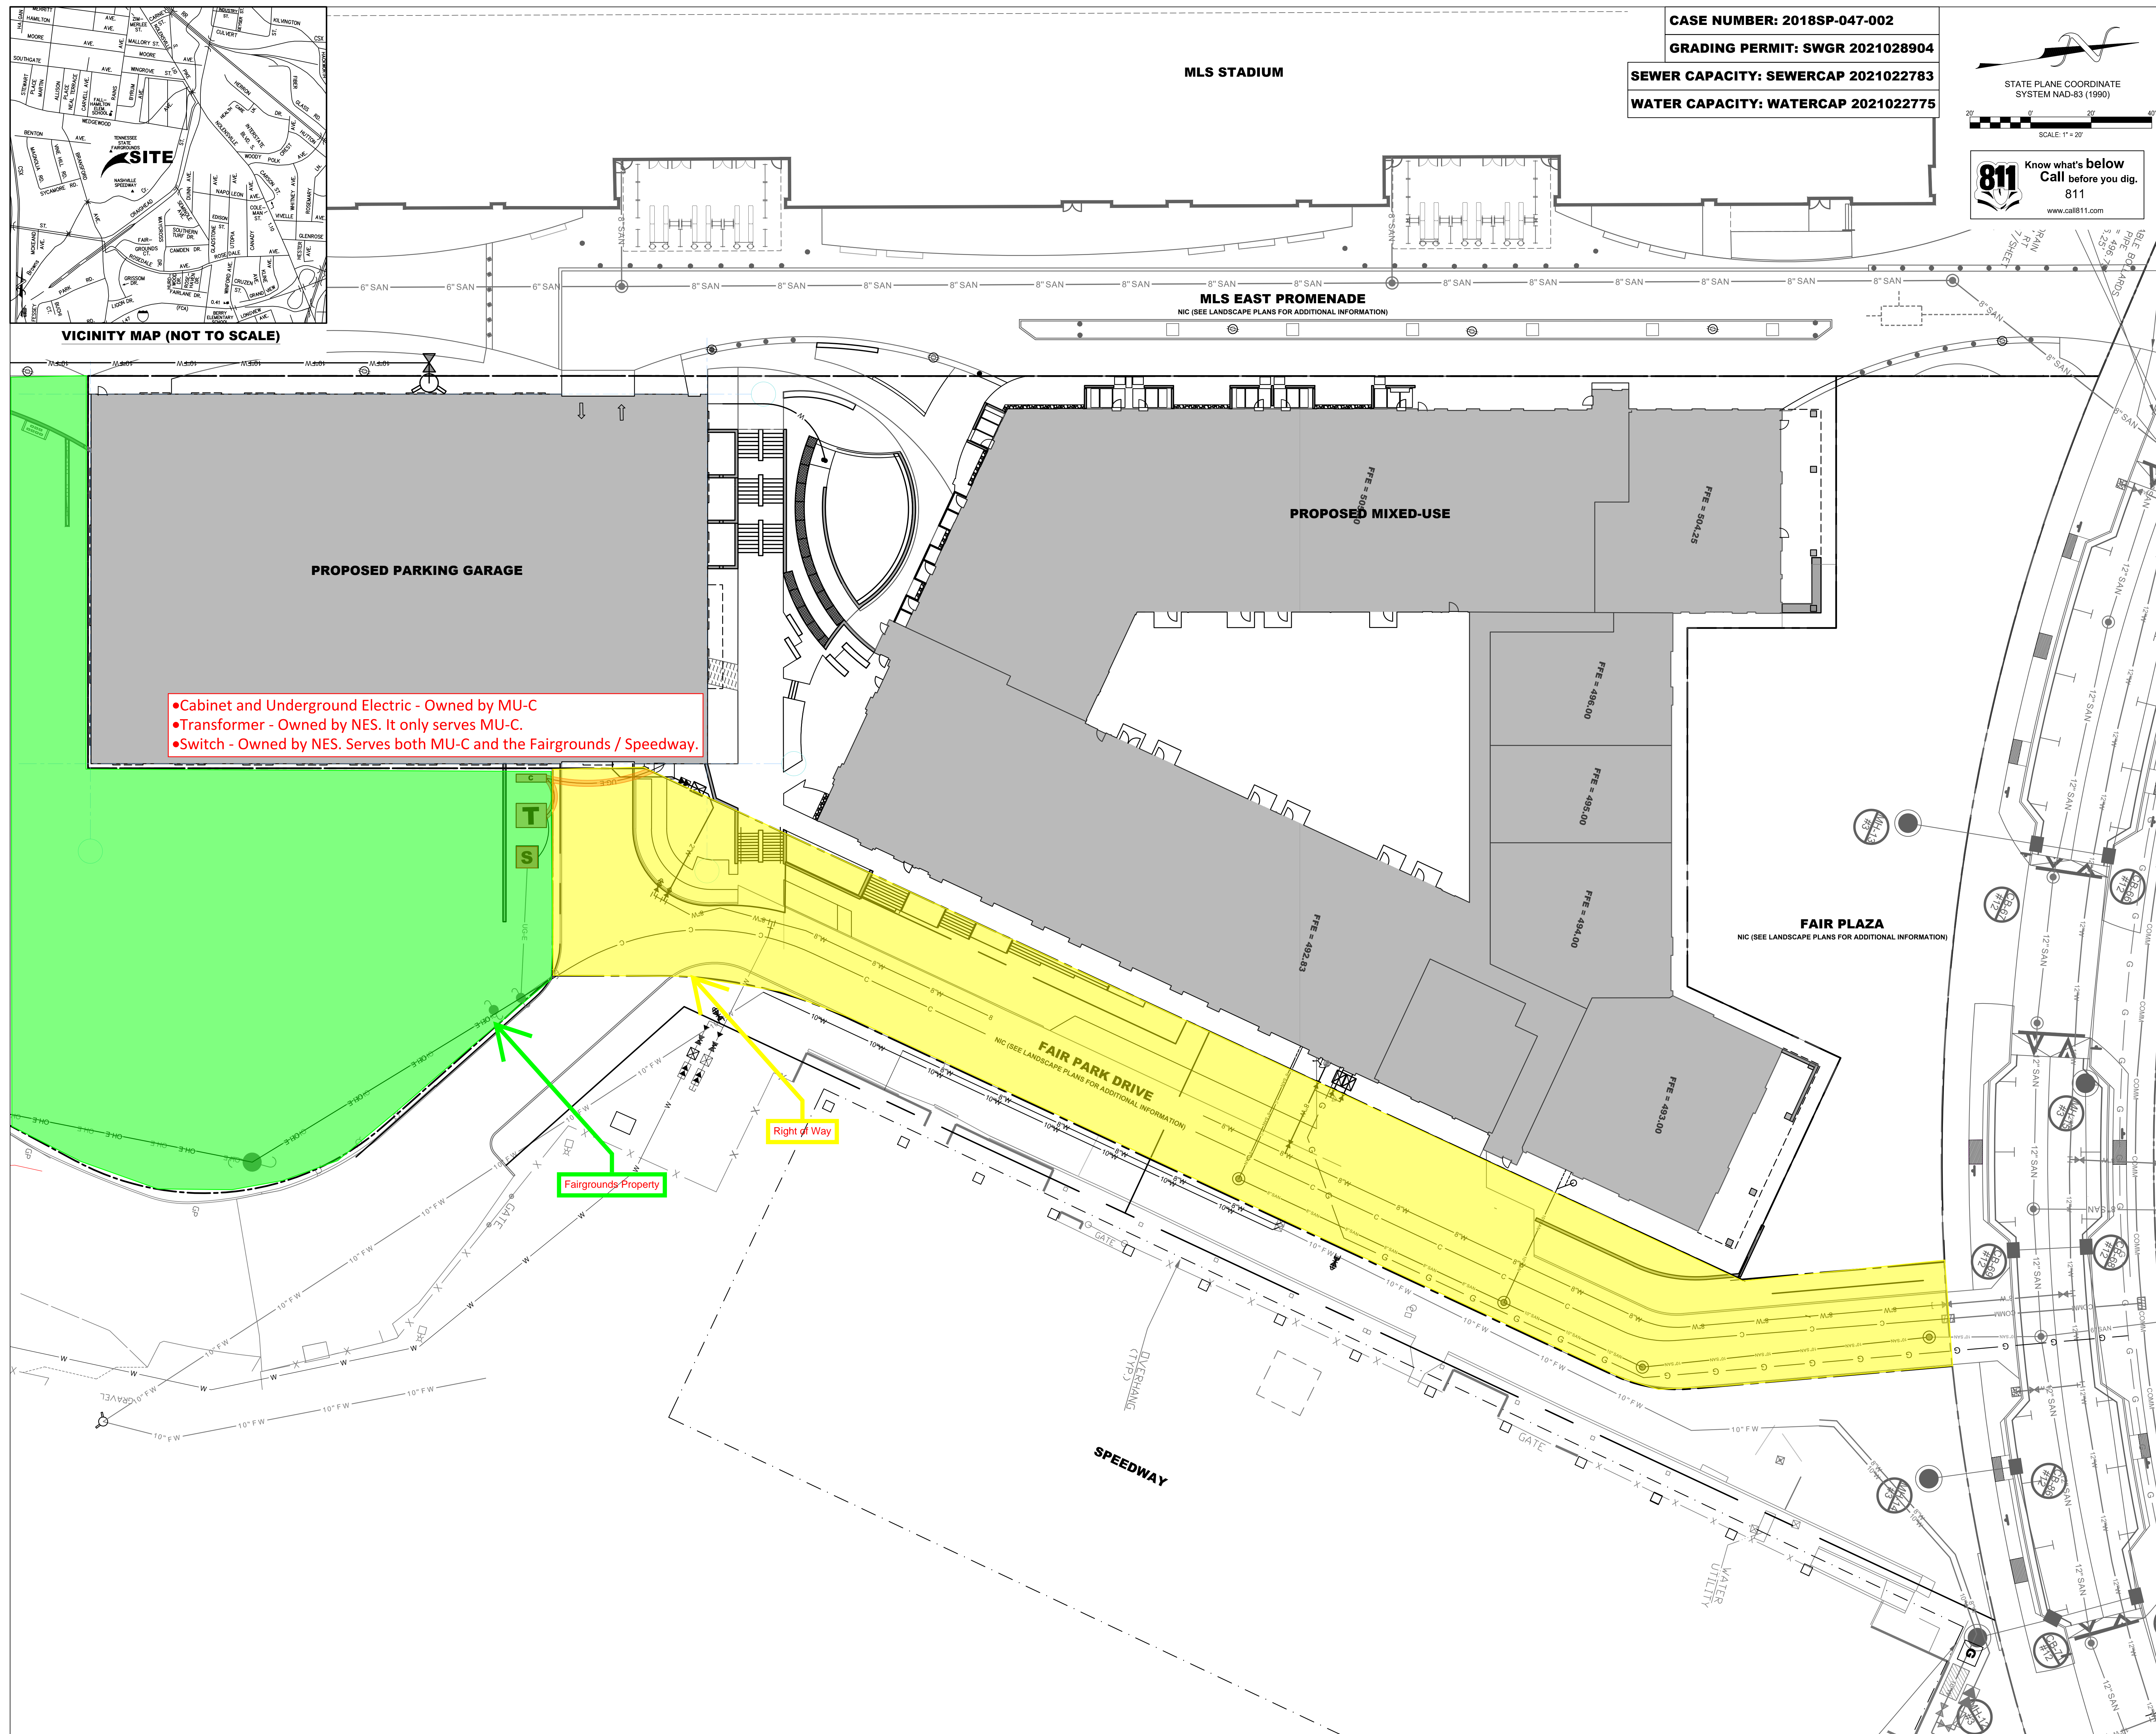

- Cabinet and Underground Electric - Owned by MU-C
- Transformer - Owned by NES. It only serves MU-C.
- Switch - Owned by NES. Serves both MU-C and the Fairgrounds / Speedway.

Fairgrounds Property

Right of Way

Client Contact: Dik Mallon
 (615) 846-4916

SGS Contact: Mona Hodge
 SGS Project Number: 18061.01

Smith Geo Studio, LLC
 802 Taylor Street, Suite 201
 Nashville, TN 37203

FAIRGROUNDS MIXED-USE - BLOCK C

Development Parcel '8C'
 Nashville, Tennessee 37203

PRELIMINARY
 NOT FOR
 CONSTRUCTION

Copyright 2021 by Smith Geo Studio, LLC. All drawings and text contained in these drawings are the property of Smith Geo Studio, LLC and cannot be used without express written permission. Do not scale drawings. If dimensions are needed but not shown consult architect.

Drawing:
 SITE UTILITY PLAN
 EASEMENT EXHIBIT

06/03/2023
 CONSTRUCTION DOCUMENTS

EX3.01



No: Date: Revision:
 1. 2023 06 03