


**JAMES ROBERTSON AND 3RD AVE N
MWS PROJECT NUMBER: 23WG0040
COUNCIL DISTRICT 19**

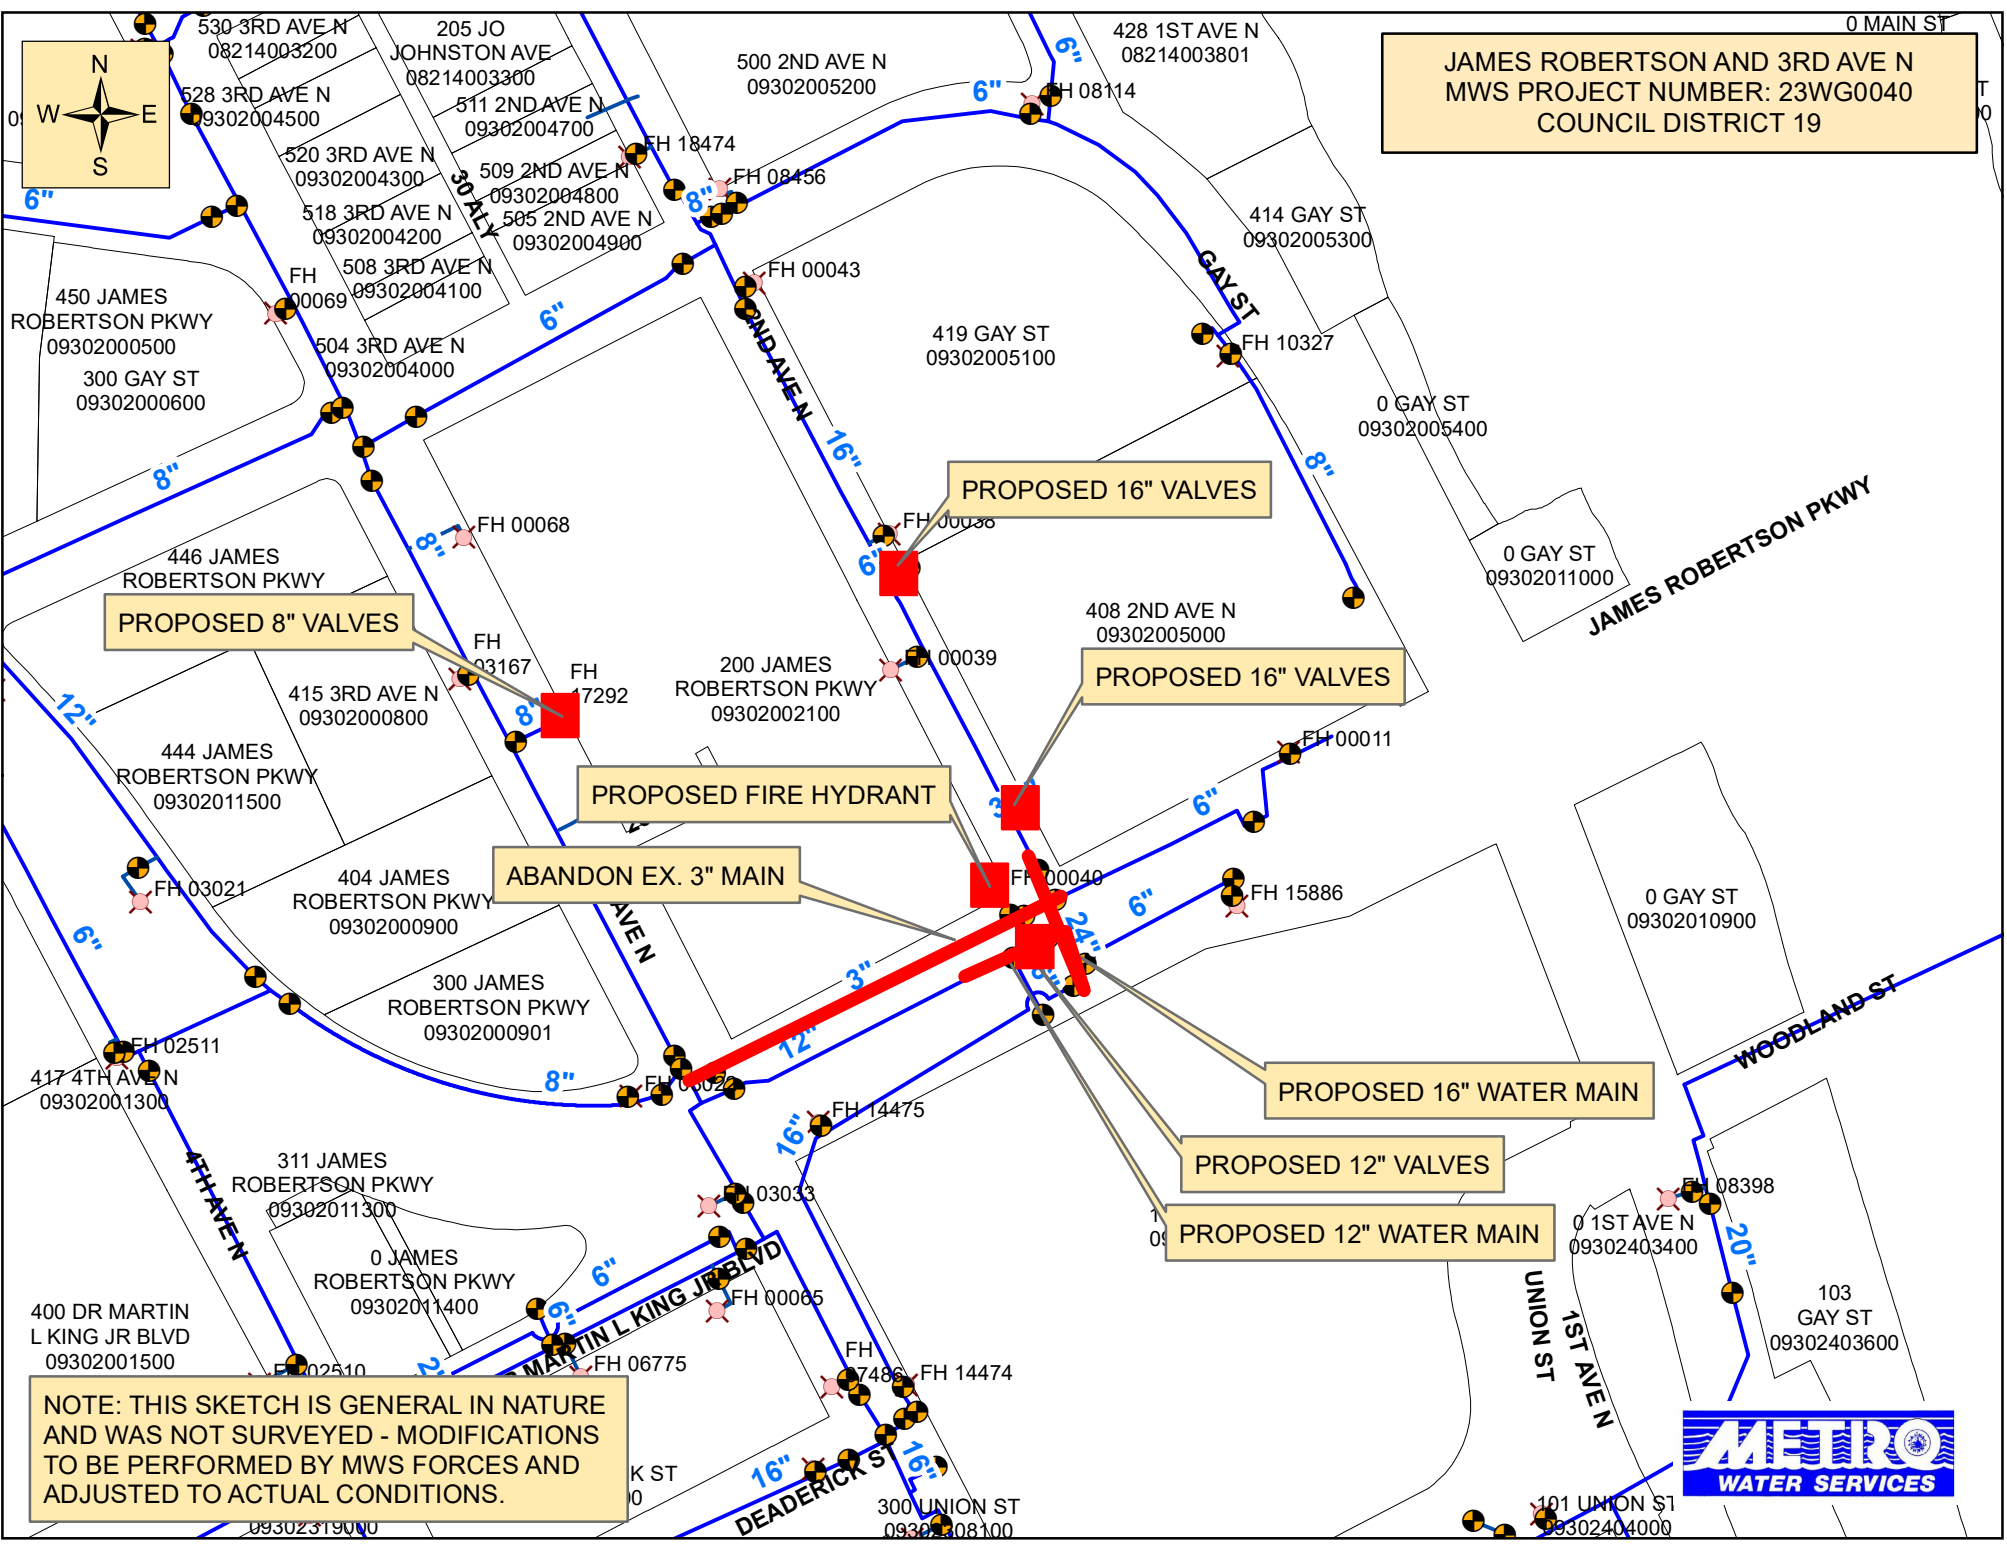

PROPOSED 8" VALVES

PROPOSED 16" VALVES

PROPOSED 16" VALVES

PROPOSED FIRE HYDRANT

ABANDON EX. 3" MAIN

PROPOSED 16" WATER MAIN

PROPOSED 12" VALVES

PROPOSED 12" WATER MAIN

NOTE: THIS SKETCH IS GENERAL IN NATURE AND WAS NOT SURVEYED - MODIFICATIONS TO BE PERFORMED BY MWS FORCES AND ADJUSTED TO ACTUAL CONDITIONS.

