

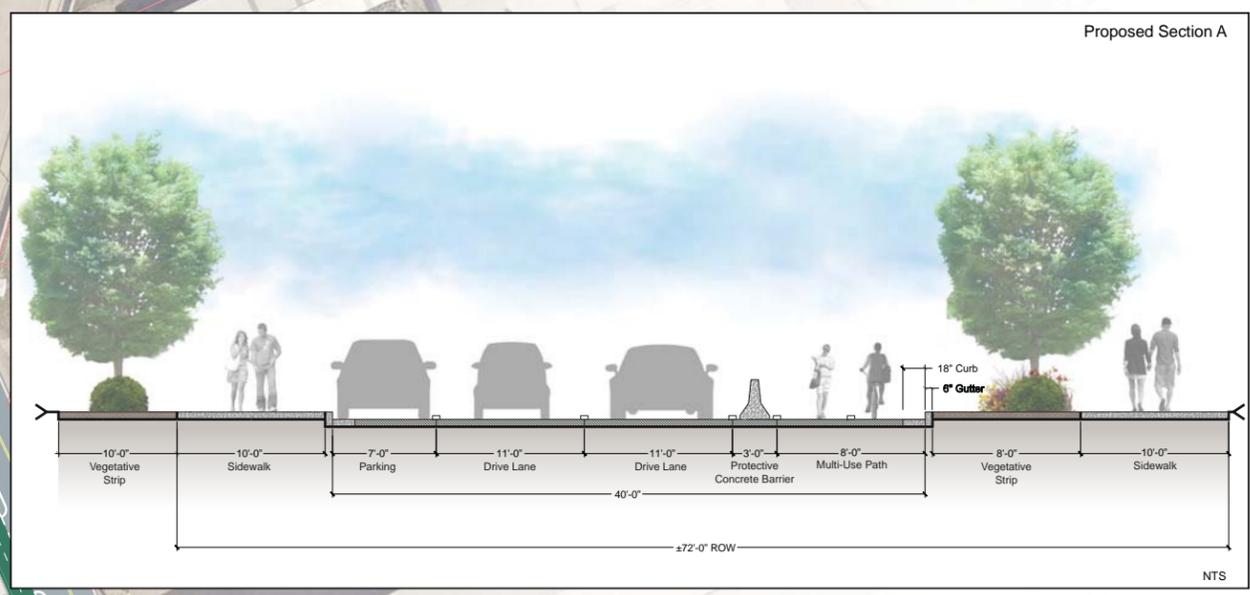


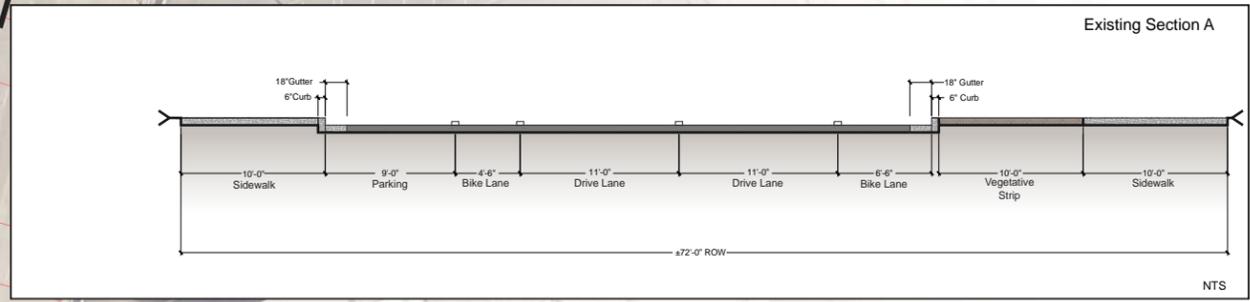


# Section A Plan

- Legend**
- Multi-Use Path
  - Concrete
  - Road
  - Section Cut
  - Property Line
  - Street Tree
  - Natural Planting

1. Shared Use Roadway Section
2. Existing trailhead w/ expanded bike parking (Future)
3. Existing conc. section w/ expanded curb ramps for smooth bike/pedestrian connection (Future)
4. New trailhead/B-cycle plaza (Future)
5. Cumberland Park / East Bank Greenway
6. Splitter Island w/ plantings
7. Street Trees w/ native plantings (Future)
8. Conc. Barriers
9. Bike Racks (Future)

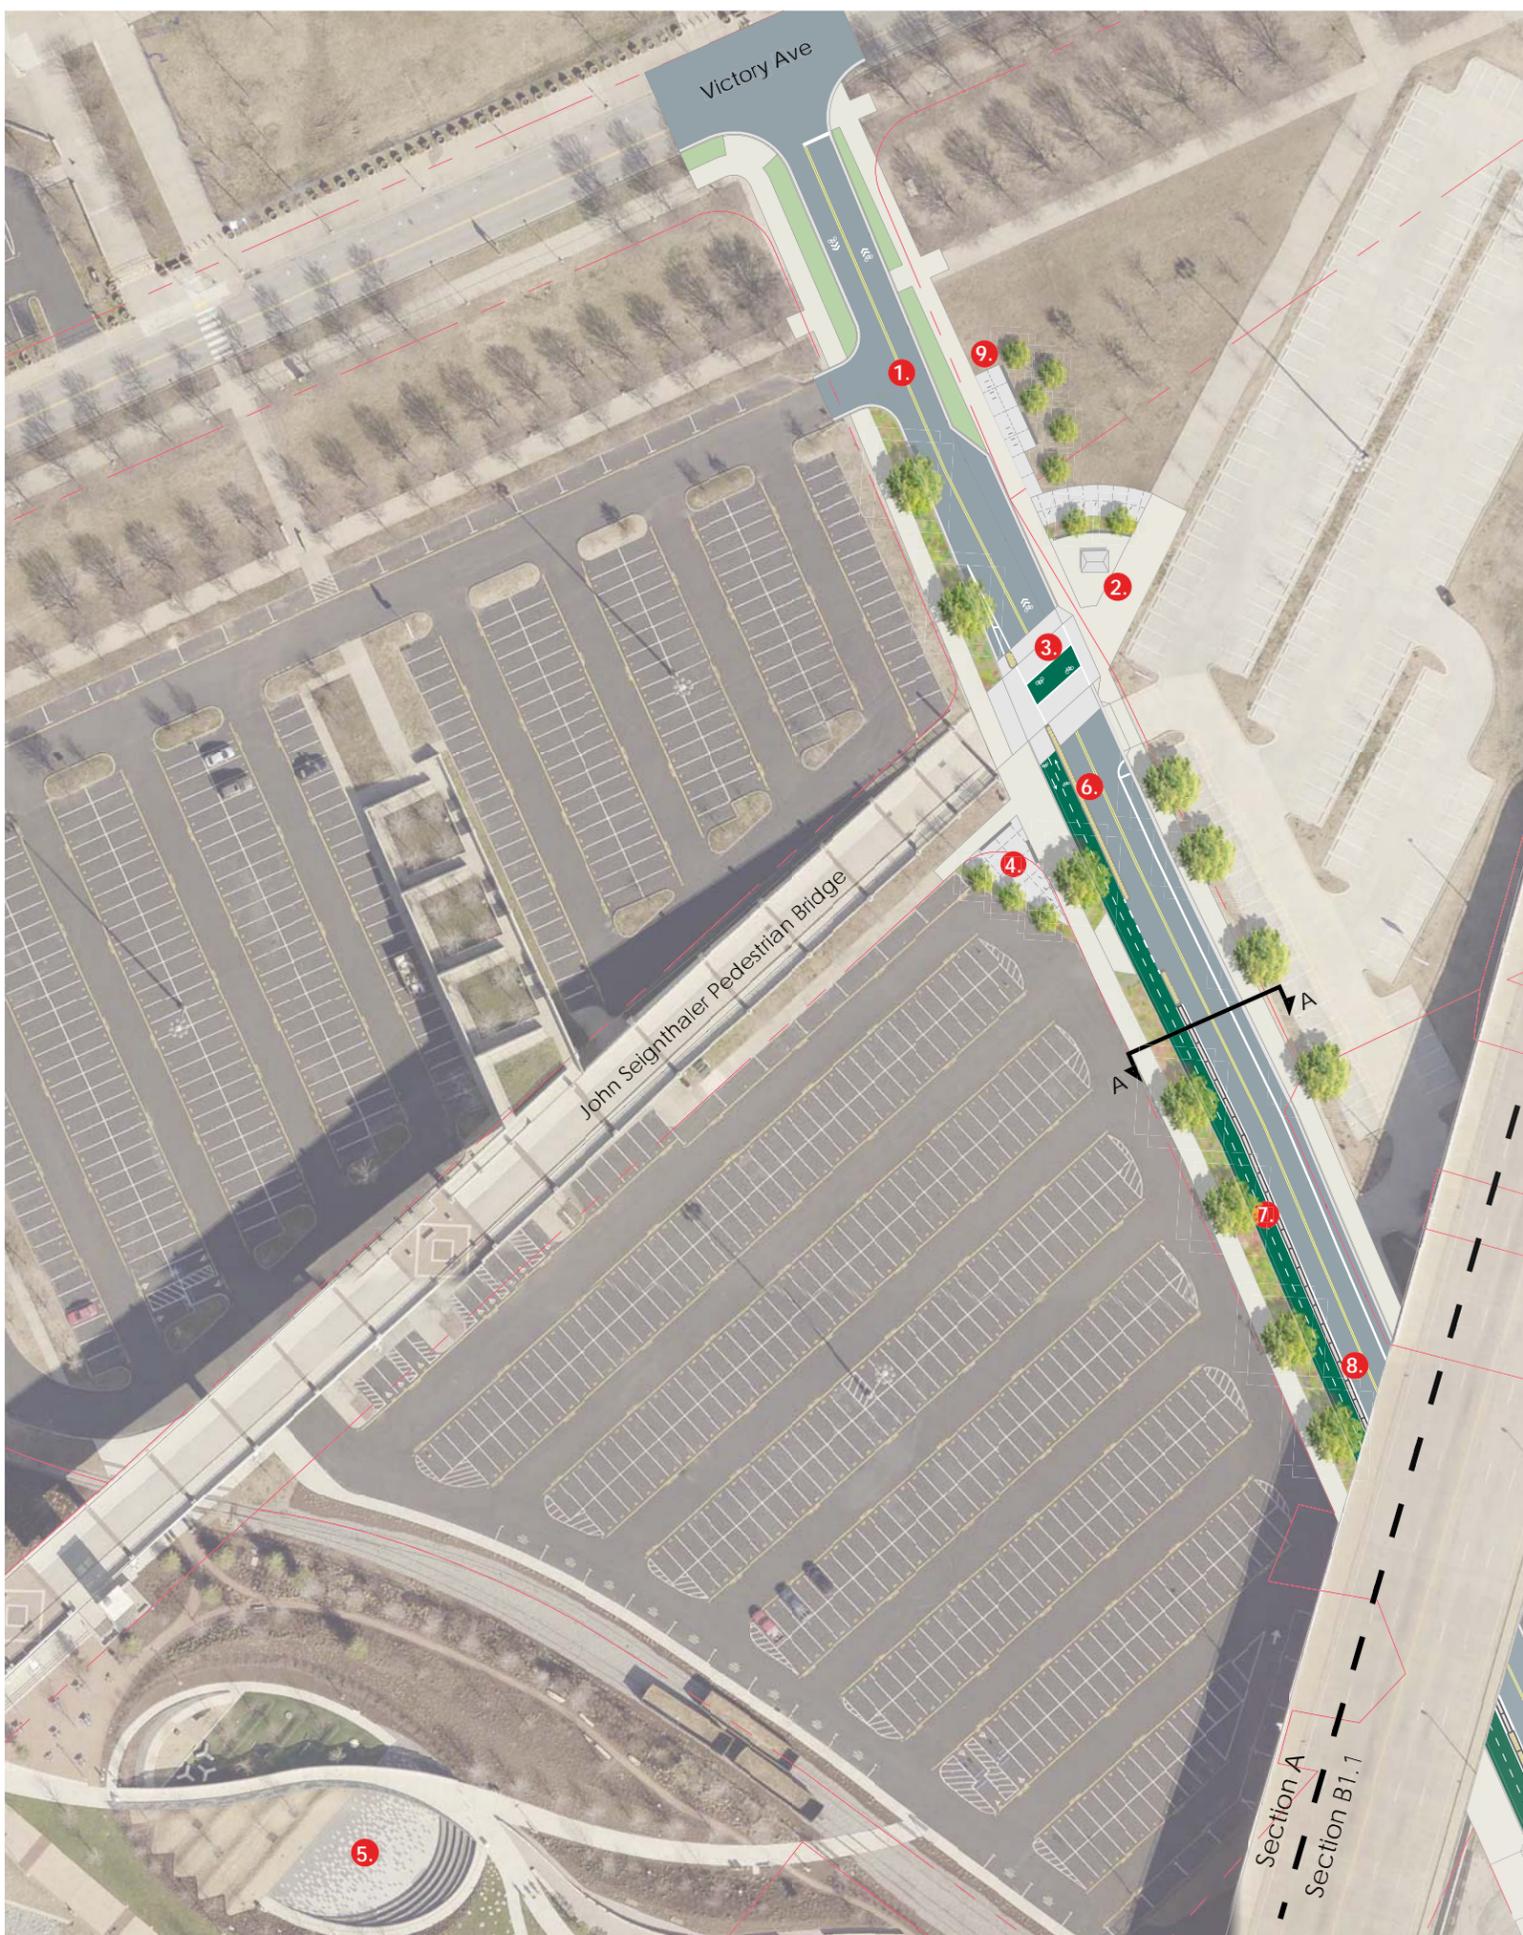


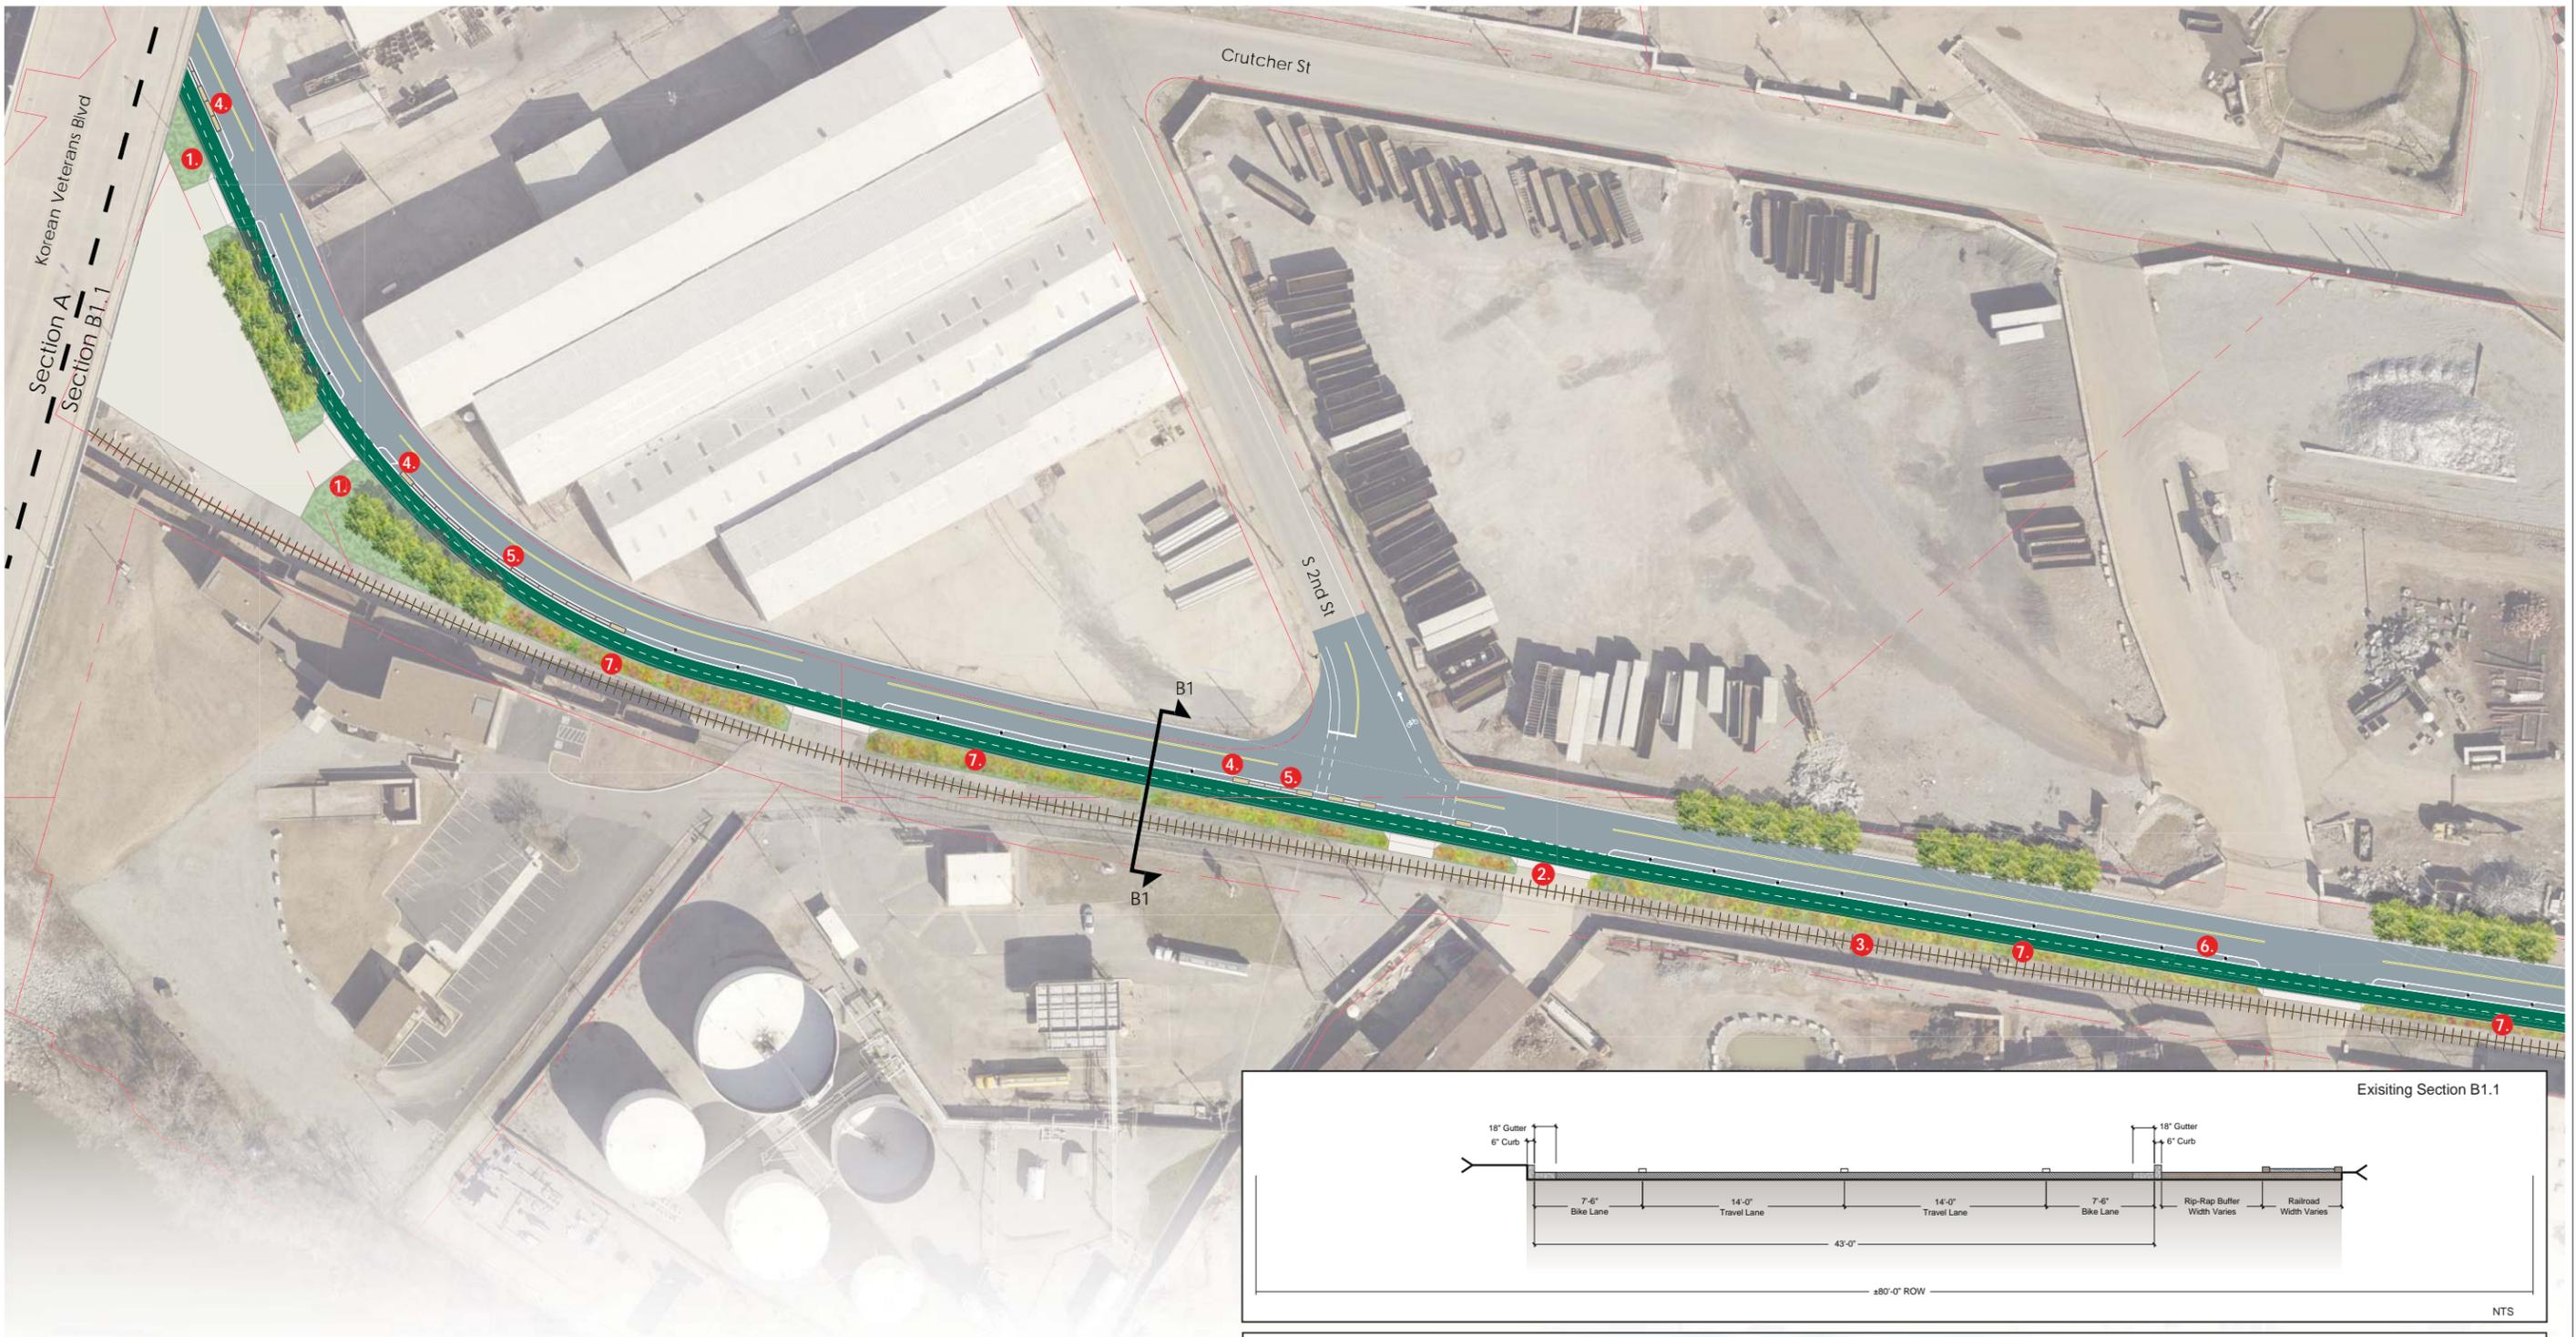


# Section B1.1 Plan

- 1. Landscape improvements to provide visual connection to Cumberland Park (Future)
- 2. Heavy Duty Conc. Ramp, Typ. (Future)
- 3. Existing Railroad
- 4. Pre-cast Planter, Typ.
- 5. Conc. Barrier, Typ.
- 6. Channelization striping w/ Flexible Bollards, typ.
- 7. Native Planting (Future)

**Legend**

- Multi-Use Path
- Concrete
- Road
- Section Cut
- Property Line
- Street Tree
- Natural Planting


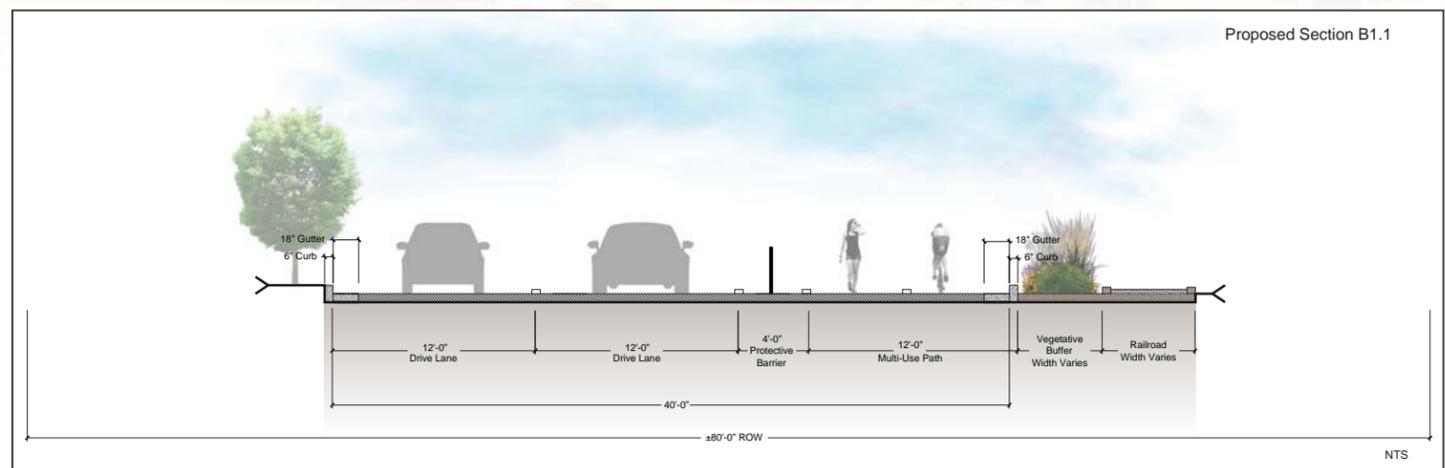
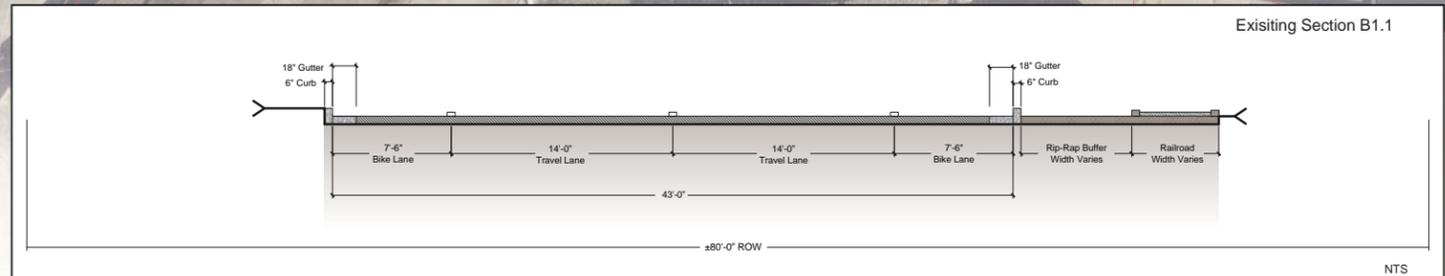




# Section B1.2 Plan

- 1. Channelized Stripping with Flexible Bollard, Typ.
- 2. Existing Railroad
- 3. Bioswale Planting (Future)
- 4. Cayce Landing (Riverfront Master Plan)
- 5. Pre-cast Planter, Typ.
- 6. Conc. Barrier, Typ.
- 7. Heavy Duty Conc. Ramp, Typ. (Future)
- 8. Native Planting(Future)

- Legend**
- Multi-Use Path
  - Concrete
  - Road
  - Section Cut
  - Property Line
  - Street Tree
  - Natural Planting

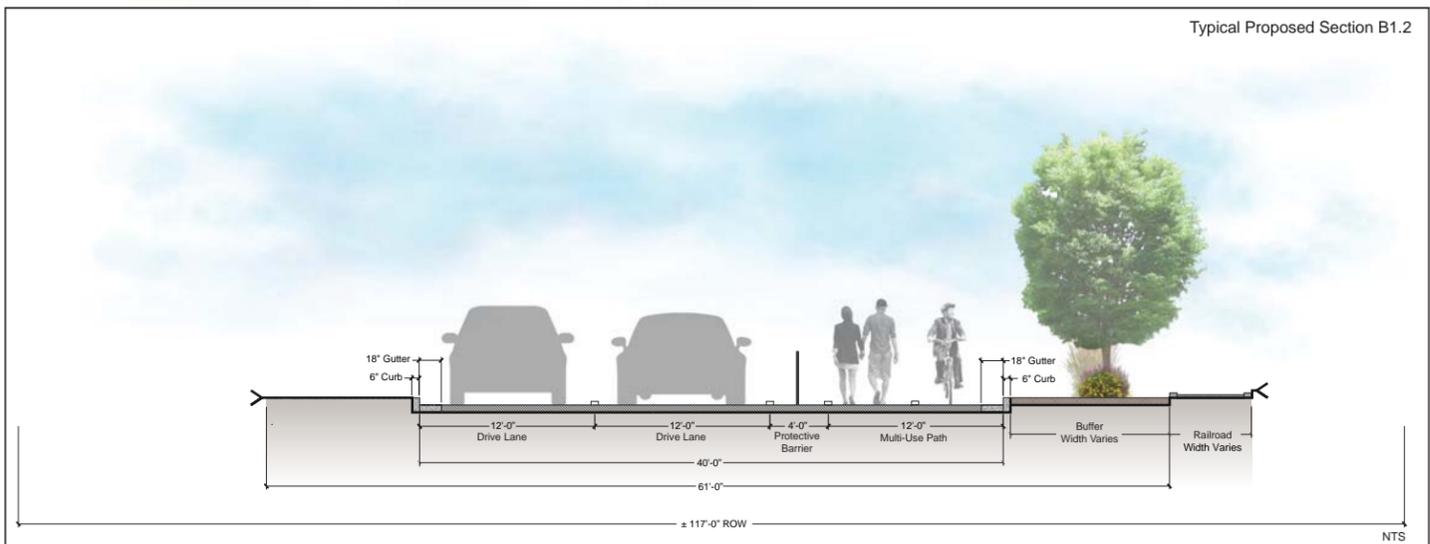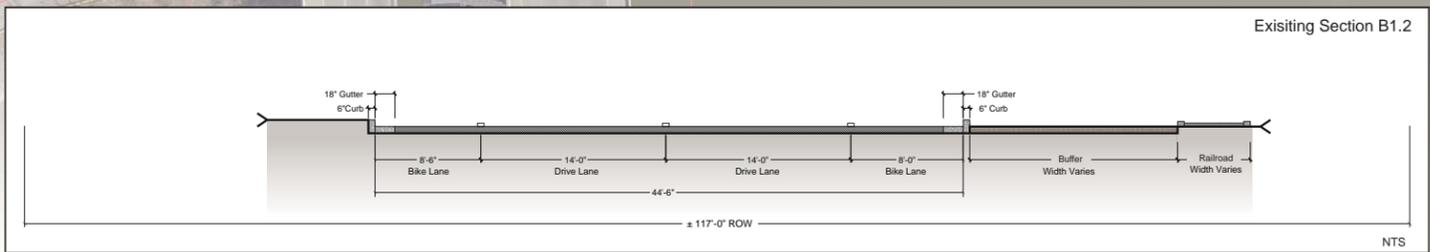
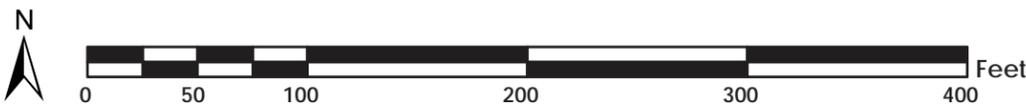




# Section C1.1 Plan

- 1. Heavy Duty Conc. Ramp, Typ. (Future)
- 2. Channelized Stripping with Flexible Bollard, Typ.
- 3. Pre-Cast Planter
- 4. Conc. Barrier
- 5. Street Trees with Natural Plantings, (Future)

- Legend**
- Multi-Use Track
  - Concrete
  - Road
  - Section Cut
  - Property Line
  - Street Tree
  - Natural Planting

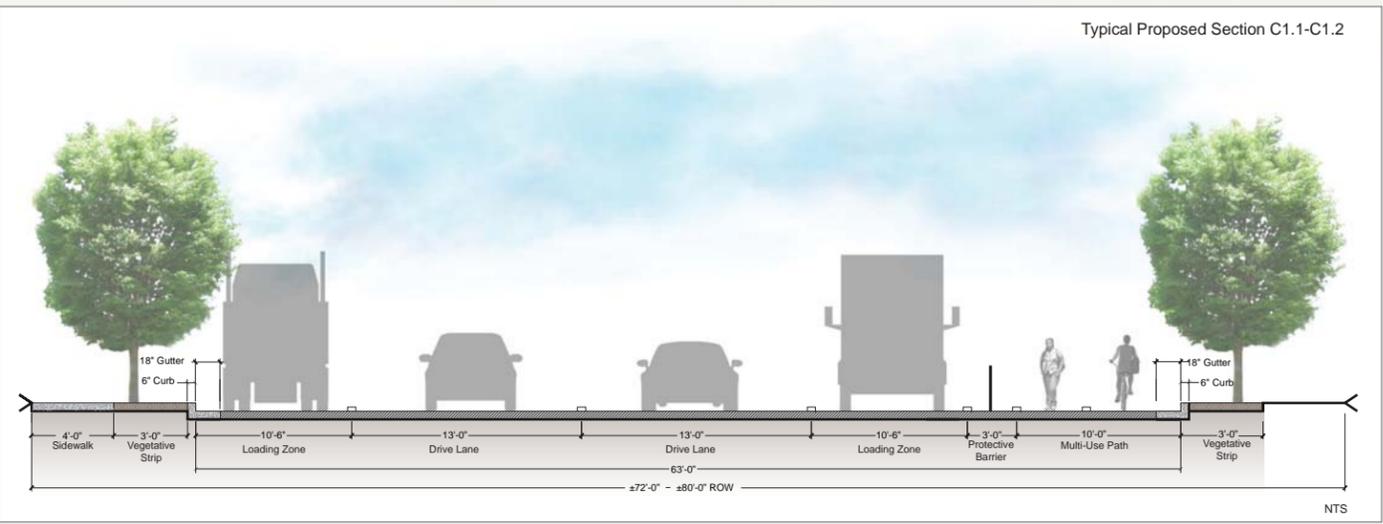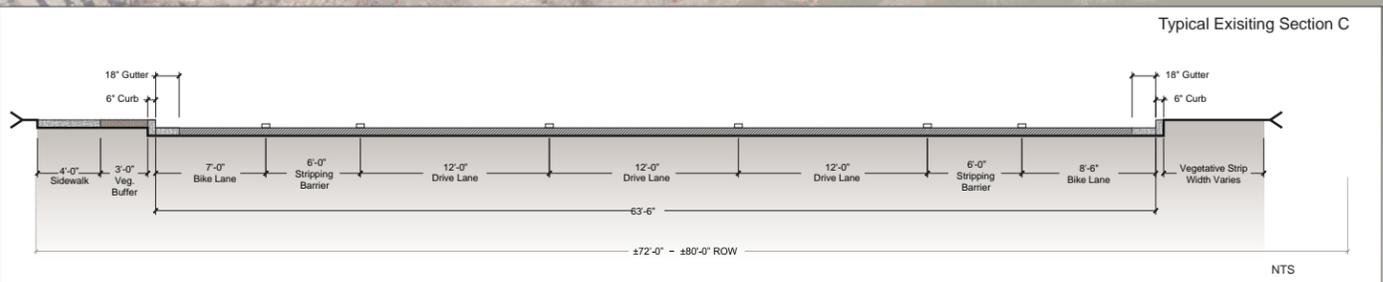







# Section C1.2 Plan

- 1 Heavy Duty Conc. Ramp, Typ. (Future)
- 2 Channelized Stripping with Flexible Bollard, Typ.
- 3 Pre-Cast Planter
- 4 Conc. Barrier

**Legend**

- Multi-Use Path
- Concrete
- Road
- Section Cut
- Property Line
- Street Tree
- Natural Planting

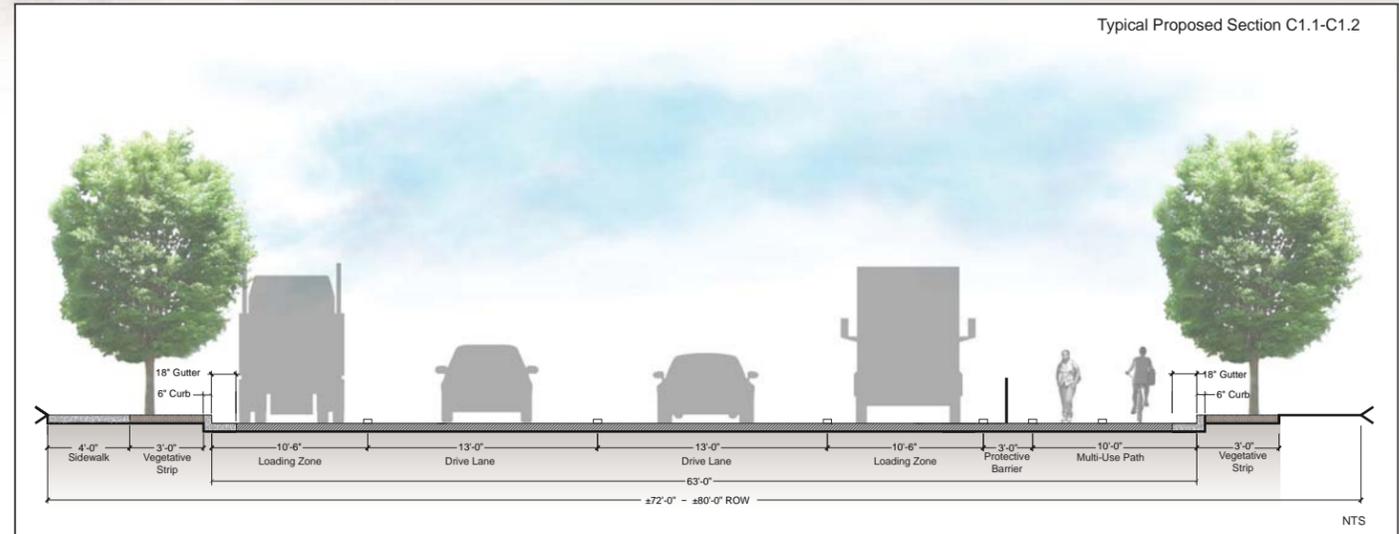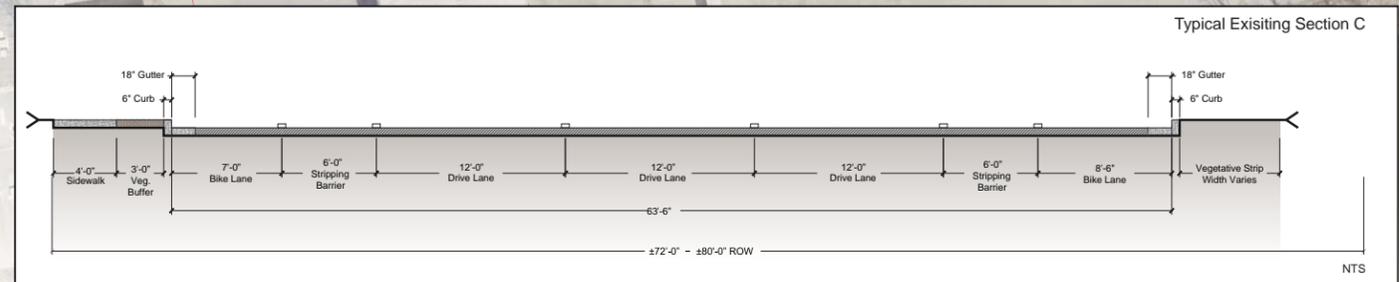

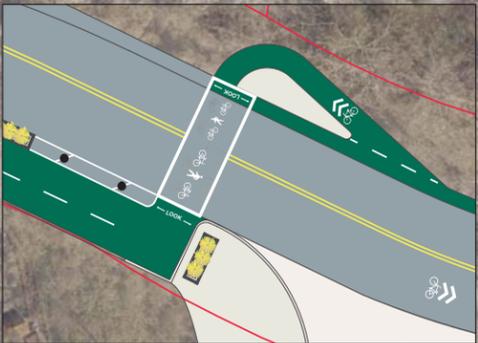
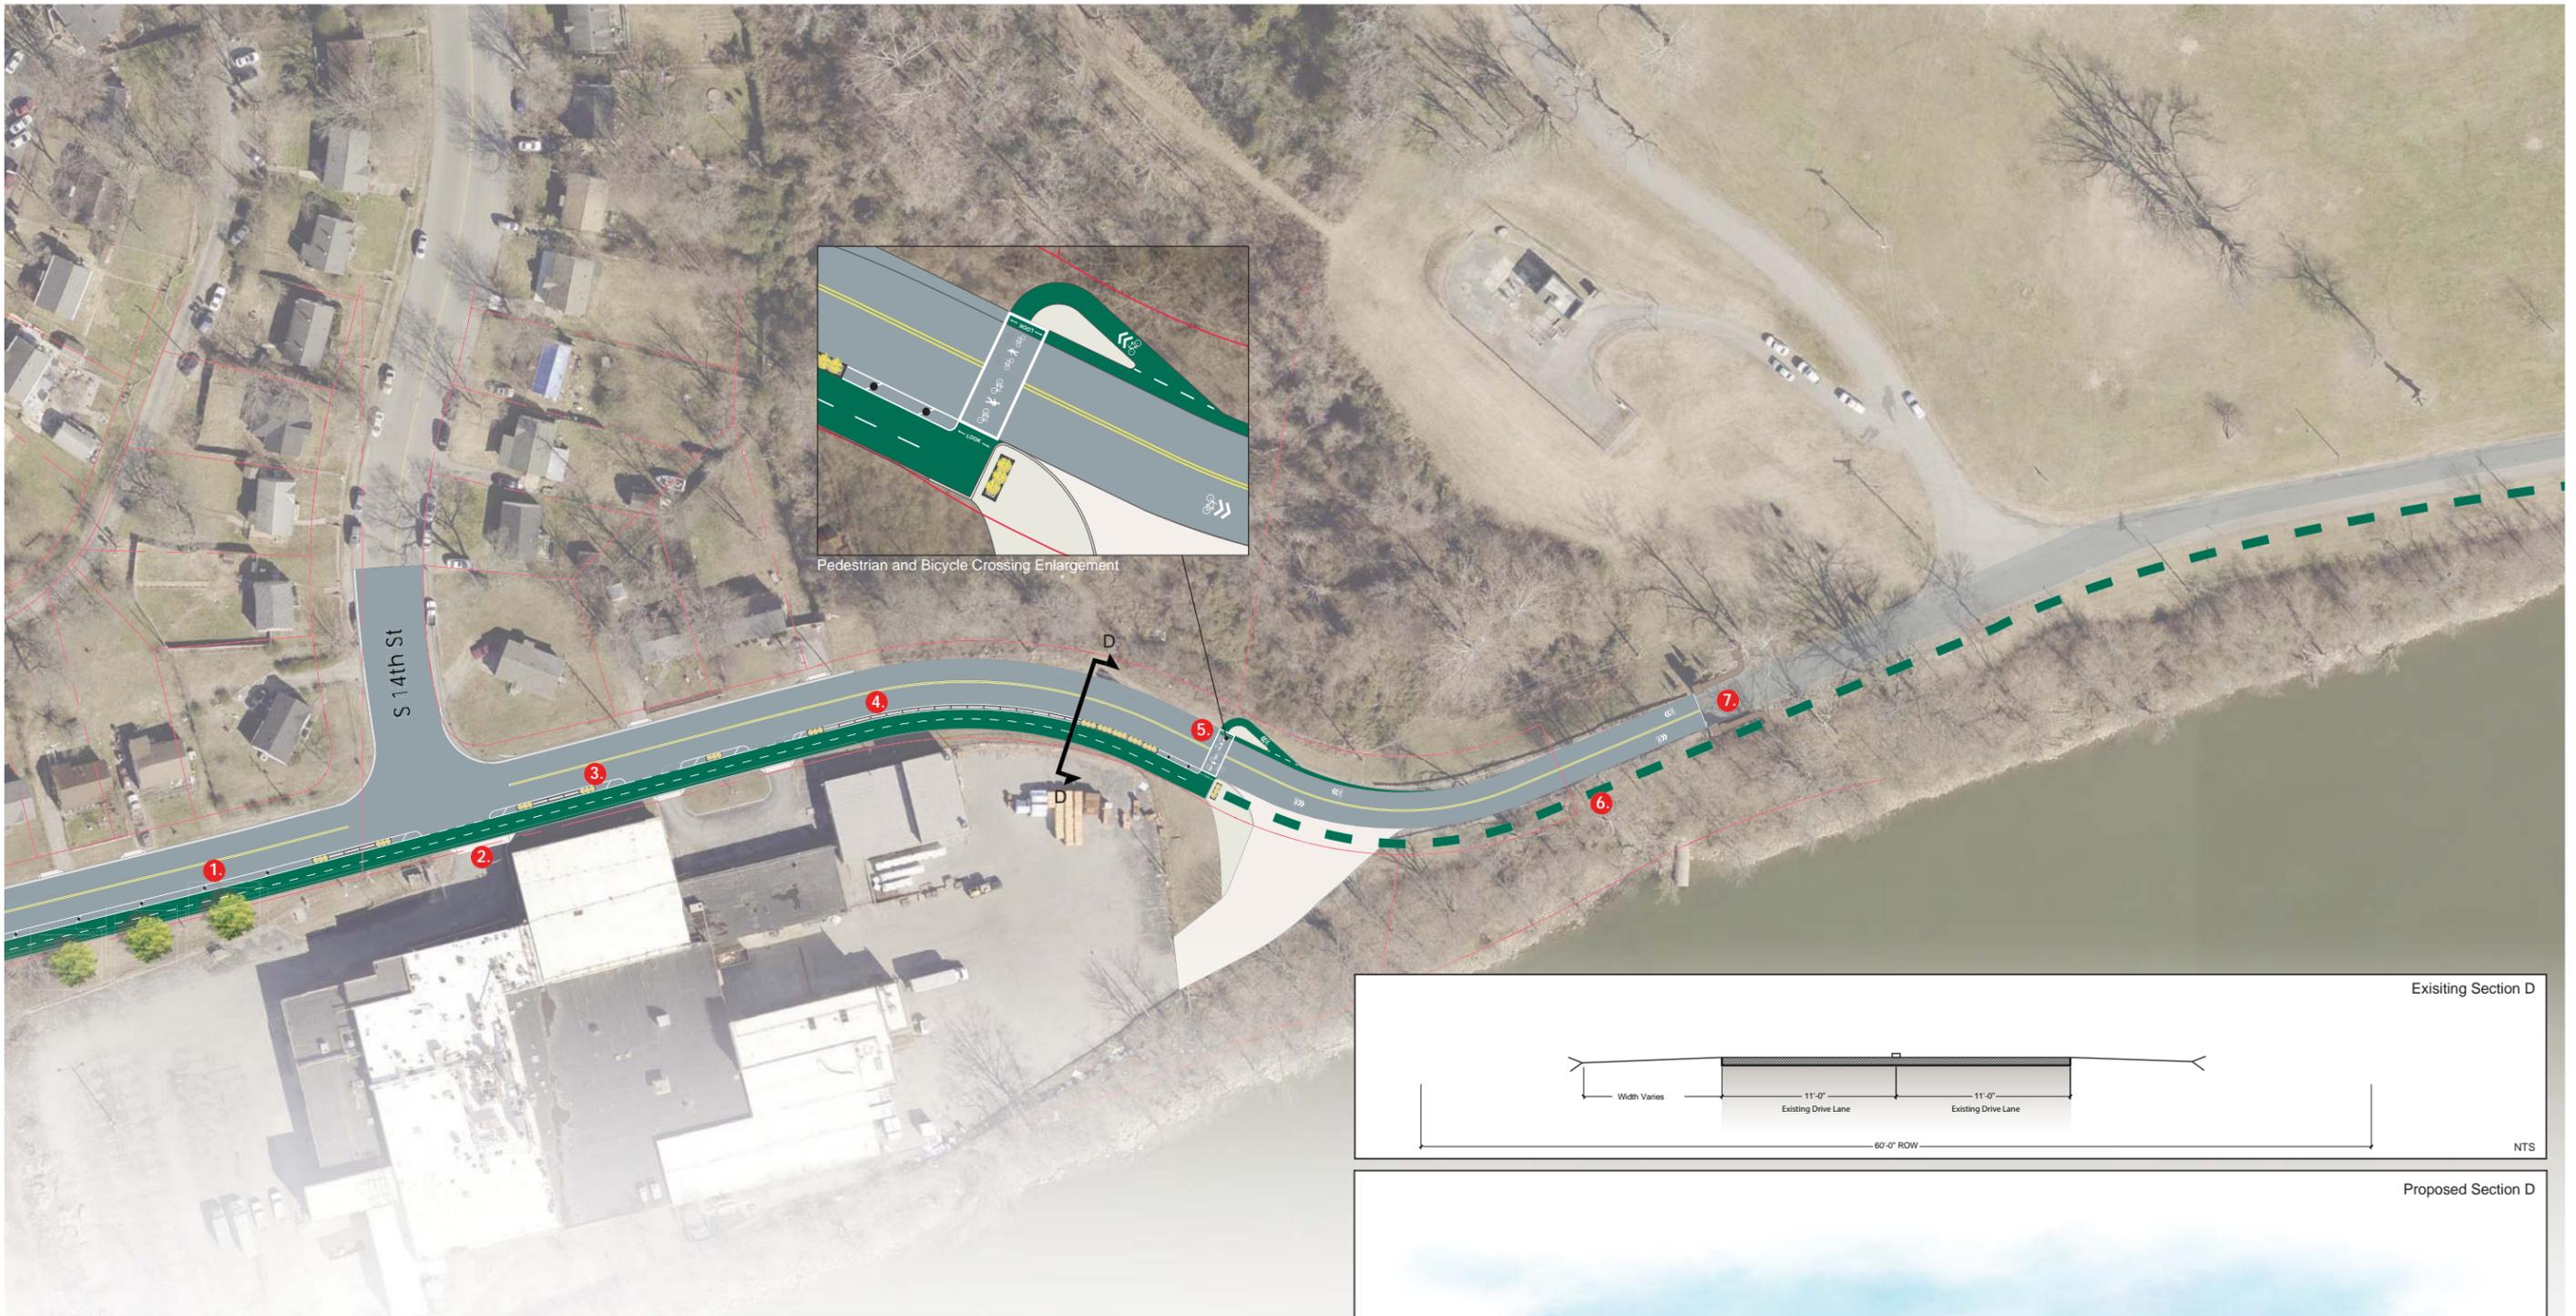


# Section D Plan

- 1 Channelized Stripping with Flexible Bollard, Typ.
- 2 Heavy Duty Conc. Ramp, Typ. (Future)
- 3 Pre-cast Planter, Typ.
- 4 Conc. Barrier
- 5 Cycle Track Street Crossing
- 6 Future Greenway
- 7 Historic Shelby Park Entry Monuments

**Legend**

- Multi-Use Path
- Concrete
- Asphalt
- Section Cut
- Property Line
- Street Tree

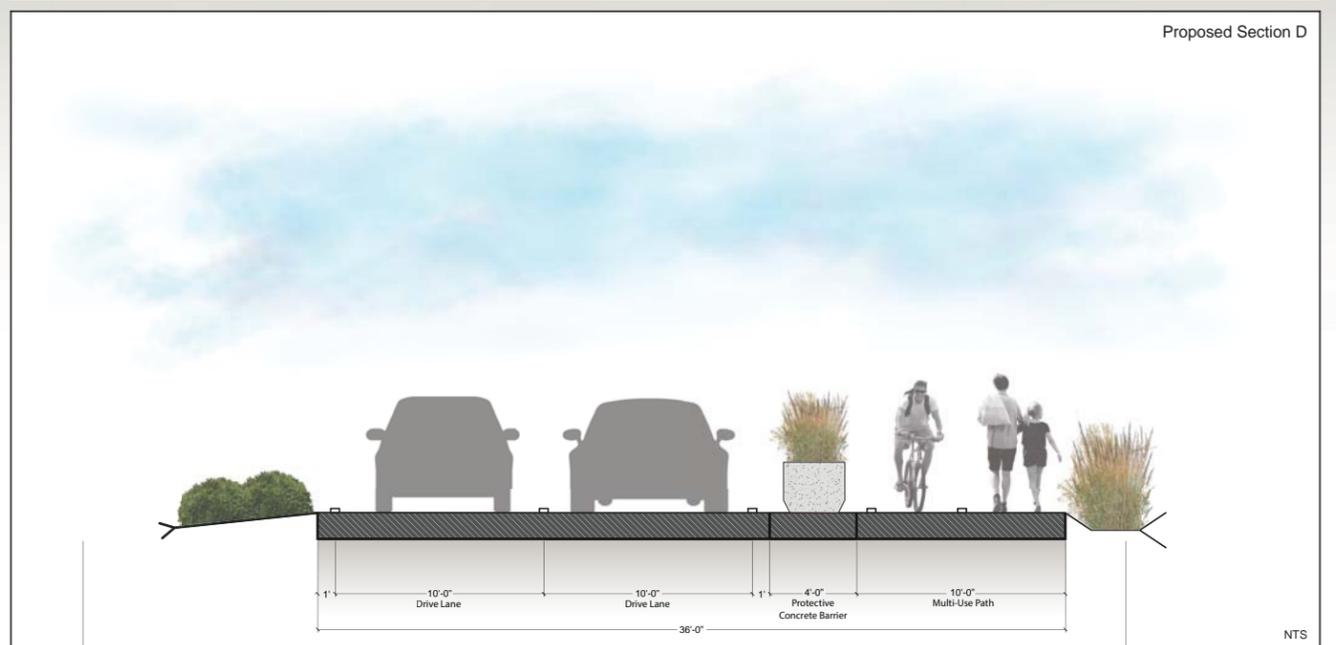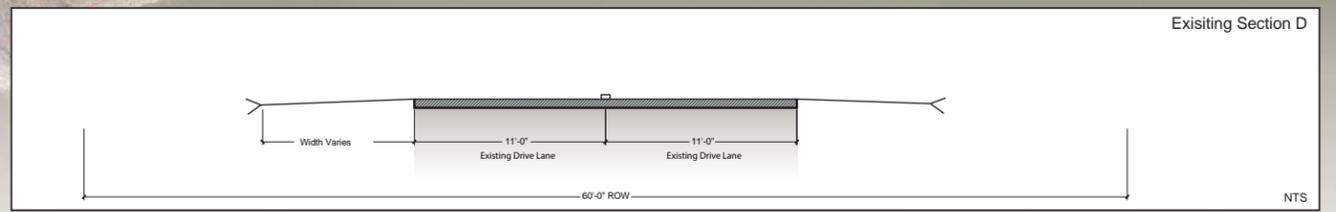

# Proposed Project Renderings



Davidson St Crossing



Pocket Plaza



Multi-Use Path

# Precedent Project Concept Images



Painted Jersey Barriers



Bioswale



Planters

