


This document, together with the concepts and designs presented herein, is intended only for the specific purpose and client for which it was prepared. Reuse of and improper reliance on this document without written authorization and adaptation by Kimley-Horn and Associates, Inc. shall be without liability to Kimley-Horn and Associates, Inc.

LEGEND




SPEED CUSHION

ESTIMATED QUANTITIES	
SPEED CUSHIONS	
6' X 7' SPEED CUSHION WITH ONE ARROW	8
6' X 7' SPEED CUSHION WITH CENTER LINES	4
SIGNS	
W17-1 (VAR.) "SPEED CUSHION" SIGN (30" X 30")	8
W13-1P "20 M.P.H" SIGN (18" X 18")	8

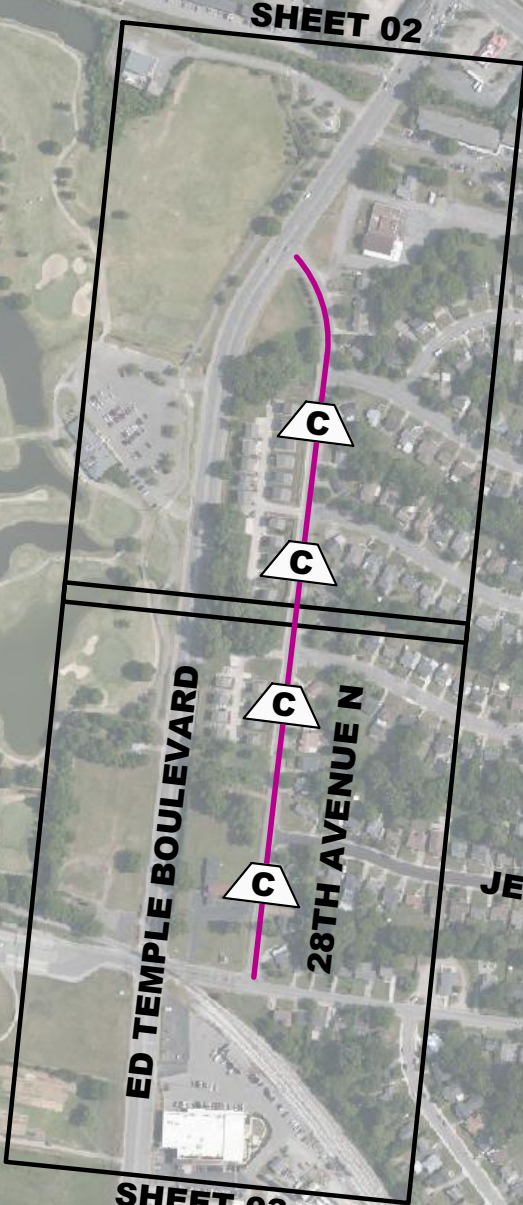

GRAPHIC SCALE IN FEET

0 250 500 1000



NORTH



28TH AVENUE N
TRAFFIC CALMING
NASHVILLE, TN

DRAFT
PRELIMINARY
PLANS
 FOR REVIEW ONLY

NO.	DATE	BY

DESIGNED BY:	RWB
DRAWN BY:	SJC
CHECKED BY:	NDOT
DATE:	2/7/2023
KIMLEY-HORN PROJECT NO. 118800030	


KEY

SHEET NUMBER
01



NO.	BY	DATE	REVISIONS
1			
2			
3			
4			
5			
6			
7			
8			
9			
10			

DESIGNED BY:	RBW
DRAWN BY:	SJC
CHECKED BY:	NDOT
DATE:	2/7/2023
KIMLEY-HORN PROJECT NO. 118900030	

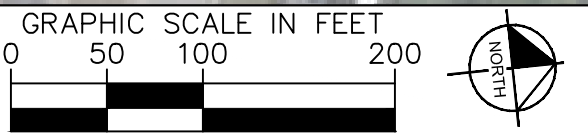

This document, together with the concepts and designs presented herein, is intended only for the specific purpose and client for which it was prepared. Reuse and improper reliance on this document without written authorization and adaptation by Kimley-Horn and Associates, Inc. shall be without liability to Kimley-Horn and Associates, Inc.



**SPEED CUSHION
CONFIGURATION A**
35' NORTH OF DRIVEWAY AT
1904 28TH AVENUE N

**SPEED CUSHION
CONFIGURATION A**
45' NORTH OF DRIVEWAY AT
1912 28TH AVENUE N



NDOT


**28TH AVENUE N
TRAFFIC CALMING**
NASHVILLE, TN

**DRAFT
PRELIMINARY
PLANS**
FOR REVIEW ONLY

NO.	DATE	BY
1		
2		
3		
4		
5		
6		
7		
8		
9		
10		

DESIGNED BY:	RBW
DRAWN BY:	SJC
CHECKED BY:	NDOT
DATE:	2/7/2023
KIMLEY-HORN PROJECT NO. 118900030	


CONCEPT PLAN
SHEET NUMBER
03

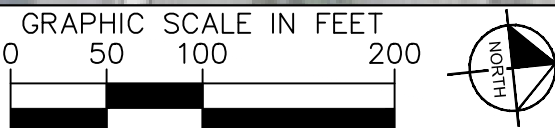

© 2022 Microsoft Corp

This document, together with the concepts and designs presented herein, as an instrument of service, is intended only for the specific purpose and client for which it was prepared. Reuse of and improper reliance on this document without written authorization and adaptation by Kimley-Horn and Associates, Inc. shall be without liability to Kimley-Horn and Associates, Inc.

SPEED CUSHION CONFIGURATION A

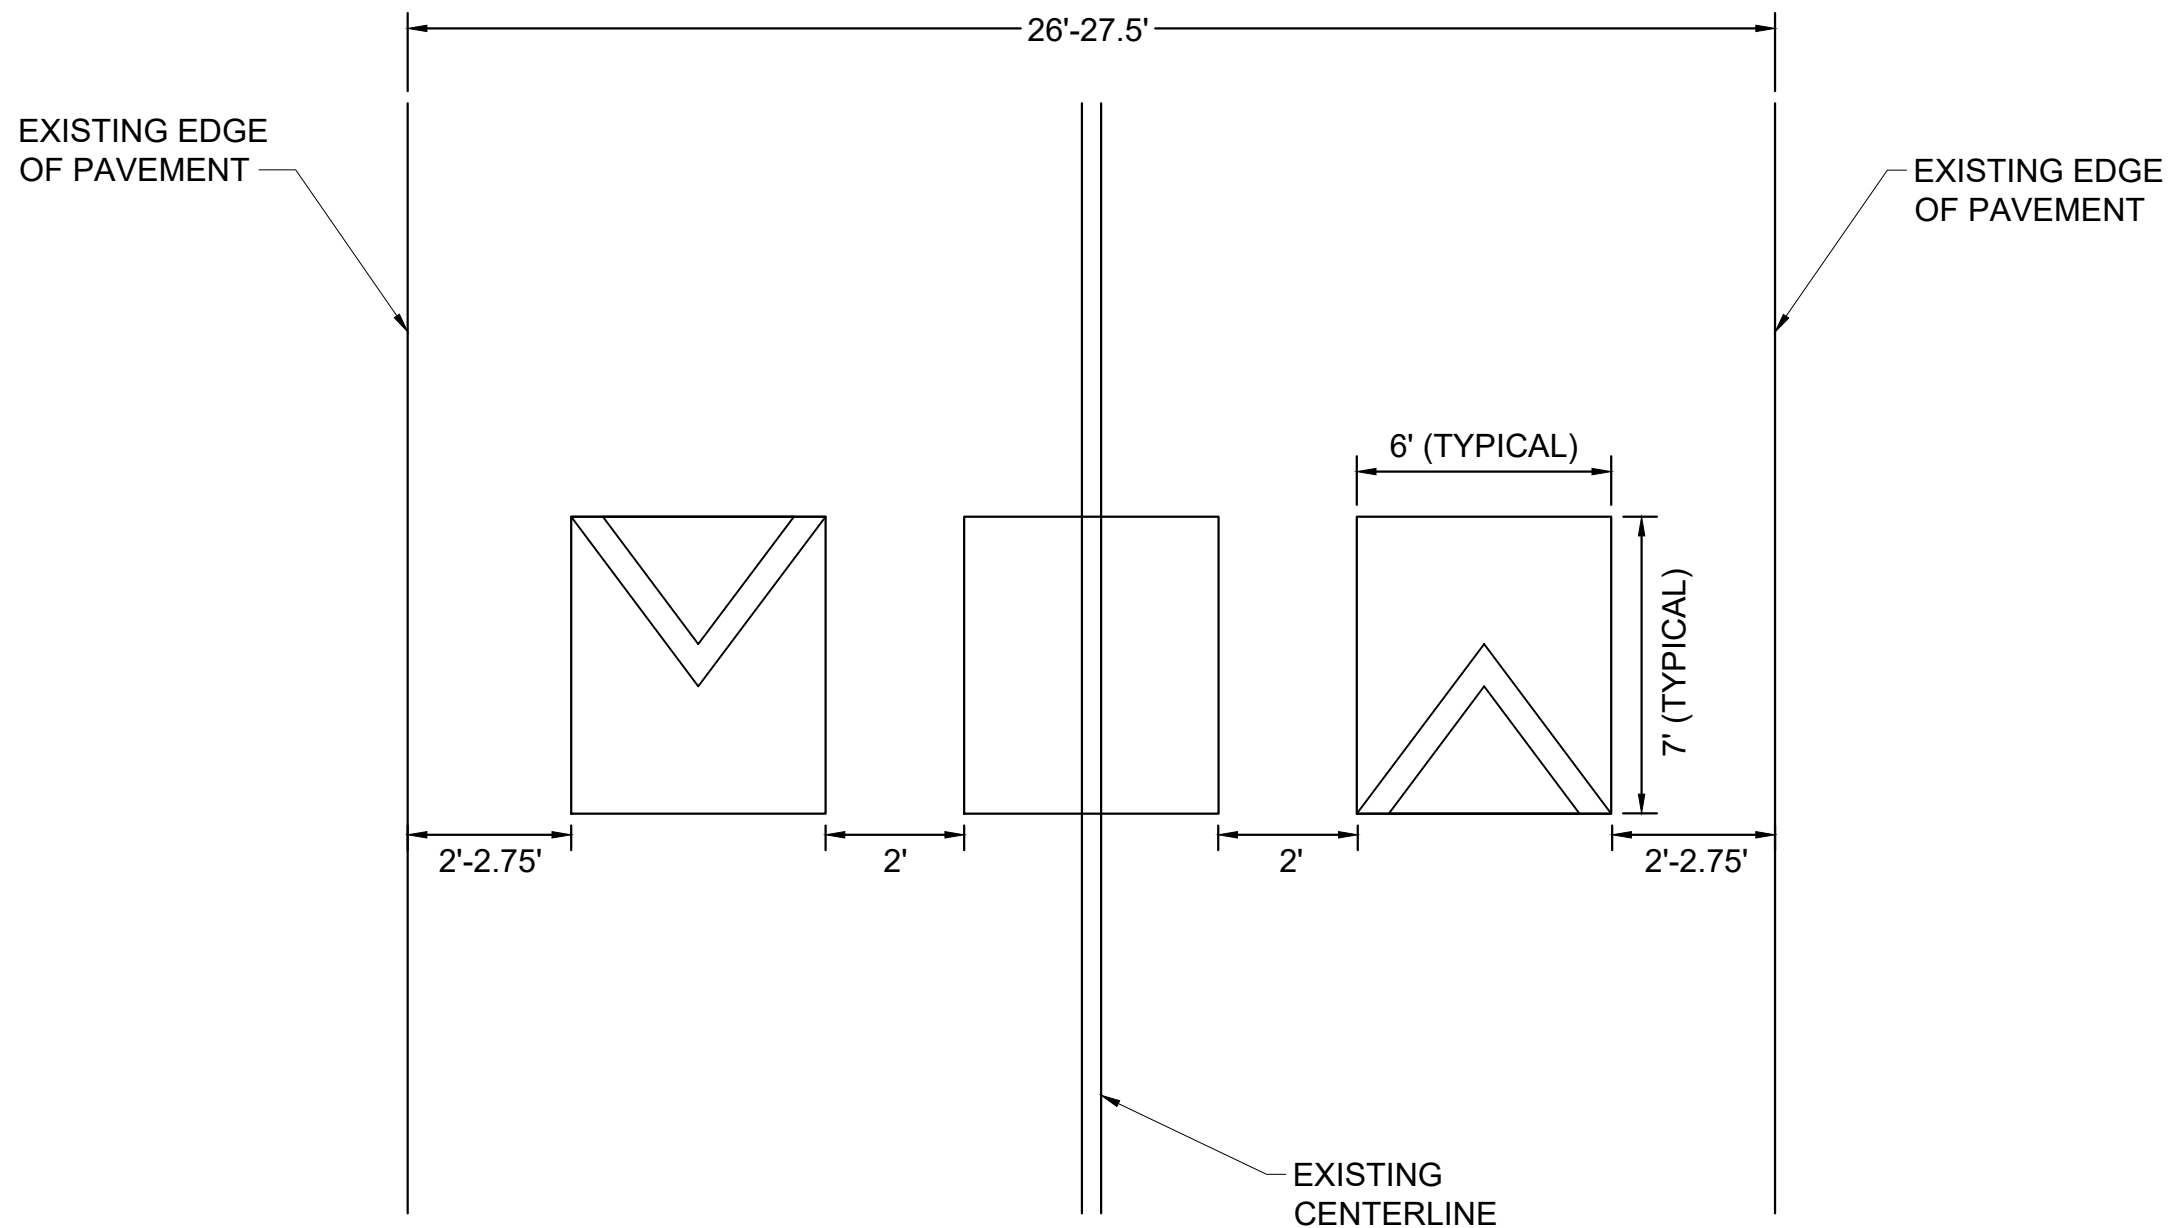

DRAFT
PRELIMINARY
PLANS
FOR REVIEW ONLY

NO.	REVISIONS	DATE	BY
1			
2			
3			
4			
5			
6			
7			
8			
9			
10			

DESIGNED BY: RWB
DRAWN BY: SJC
CHECKED BY: NDOT
DATE: 2/7/2023
KIMLEY-HORN PROJECT NO. 118800030

DETAIL

SHEET NUMBER
04