

MEGAN BARRY
MAYOR



METROPOLITAN GOVERNMENT OF NASHVILLE AND DAVIDSON COUNTY

Metropolitan Historic Zoning Commission
Sunnyside in Sevier Park
3000 Granny White Pike
Nashville, Tennessee 37204
Telephone: (615) 862-7970
Fax: (615) 862-7974

STAFF RECOMMENDATION
2509 Belmont Boulevard
May 17, 2017

Application: New construction – outbuilding (detached accessory dwelling unit); Setback determination

District: Belmont Hillsboro Neighborhood Conservation Zoning Overlay

Council District: 18

Map and Parcel Number: 11704002200

Applicant: Brian Haun, Architect

Project Lead: Sean Alexander, sean.alexander@nashville.gov

Description of Project: Application is to construct a detached accessory dwelling unit (DADU) at the rear of the lot. The structure requires a rear setback determination from twenty feet (20') to ten feet (10').

Recommendation Summary: Staff recommends approval of the outbuilding with the following conditions:

- The window and door selections are approved by MHZC Staff prior to purchase and installation; and
- A restrictive covenant is filed prior to issuing a permit.

With these conditions, staff finds that the detached accessory dwelling unit meets Ordinance 17.16.030. G. and Section III.B.1.i of the Belmont-Hillsboro Neighborhood Conservation Zoning overlay design guidelines.

The Commission does not have the authority to approve the use. This recommendation is for the design of the building based on the proposed use.

Attachments

- A:** Site Plan
- B:** Floorplans
- C:** Elevations

Applicable Design Guidelines:

17.16.030. G. Standards for Accessory Dwelling Units:

An accessory dwelling unit should follow the design guidelines for the historic overlay and the following standards:

1. Applicability.

- a. While the following conditions listed below apply to a detached accessory dwelling they do not counter-act or over-ride the applicable life safety standards found in the code editions adopted by the Metropolitan Government of Nashville.
- b. No accessory structure shall exceed two hundred square feet when there is a detached accessory dwelling on the lot.

2. Lot Area. The lot area on which the detached accessory dwelling is to be placed shall comply with Table 17.12.020A.

3. Ownership.

- a. No more than one detached accessory dwelling shall be permitted on a single lot in conjunction with the principal structure.
- b. The detached accessory dwelling cannot be divided from the property ownership of the principal dwelling.
- c. The detached accessory dwelling shall be owned by the same person as the principal structure and one of the two dwellings shall be owner-occupied.

4. Setbacks. The setbacks for a detached accessory dwelling shall meet the setbacks found in Section 17.12.040.E. for accessory buildings.

The Commission has the ability to determine appropriate building setbacks of the required underlying base zoning for new construction, additions and accessory structures (ordinance no. BL2007-45).

Generally appropriate side setbacks for outbuildings is 3' for buildings with a 750 square foot footprint or less and 5' for buildings with a footprint greater than 750 square feet. Appropriate rear setbacks may be as close as 5'.

5. Site Requirements. A detached accessory dwelling may only be located behind the principal structure.

6. Driveway Access.

- a. On lots with no alley access, the lot shall have no more than one curb-cut from any public street for driveway access to the principal structure as well as the detached accessory dwelling.
- b. On lots with alley access, any additional access shall be from the alley and no new curb cuts shall be provided from public streets.
- c. Parking accessed from any public street shall be limited to one driveway for the lot with a maximum width of twelve feet.

7. Bulk and Massing.

- a. The living space of a detached accessory dwelling shall not exceed seven hundred square feet.
- b. On lots less than ten thousand square feet, the footprint of a detached accessory dwelling shall not exceed seven hundred fifty square feet
- c. On lots ten thousand square feet or greater, the footprint of a detached accessory dwelling shall not exceed one thousand square feet.
- d. The detached accessory dwelling shall maintain a proportional mass, size, and height to ensure it is not taller than the principal structure on the lot. The detached accessory dwelling height shall not exceed the height of the principal structure as measured to the eave line, with a maximum eave height of ten feet for single-story and seventeen feet for two-story detached accessory dwellings.
- e. The roof ridge line of the detached accessory dwelling must be less than the primary structure and shall not exceed twenty-seven feet in height.

In conjunction with the neighborhoods where DADUs are possible and using research of historic outbuildings, the Commission has determined that a 25' maximum is appropriate for historic neighborhoods. Please see design guidelines for outbuildings.

8. Design Standards.

- a. The detached accessory dwelling shall be of similar style, design and material color as used for the principal structure and shall use similar architectural characteristics, including roof form and pitch, to the existing principal structure.
- b. The detached accessory dwelling may have dormers that relate to the style and proportion of windows on the detached accessory dwelling and shall be subordinate to the roofslope by covering no more than fifty percent of the roof.
- c. Detached accessory dwellings may have dormers that are setback a minimum of two feet from the exterior wall.

9. Historic Properties.

- a. Metro Historic Zoning Commission Action. Any existing or proposed detached accessory dwelling in a historic overlay district shall comply with the adopted regulations and guidelines of the applicable historic overlay.
- b. Detached accessory dwellings with a second story dwelling unit shall enclose the stairs interior to the structure and properly fire rate them per the applicable life safety standards found in the code editions adopted by the Metropolitan Government of Nashville.

10. Restrictive Covenant. Prior to the issuance of a permit, an instrument shall be prepared and recorded with the register's office covenanting that the detached accessory dwelling is being established accessory to a principal structure and may only be used under the conditions listed above.

Note: The "use" of a DADU will require approval from the Department of Codes and Building Safety. The MHZC reviews the exterior design only, based on the intended use.

II.B.1 New Construction

i. Outbuildings

(Although the MHZC does not review use itself there are additional ordinance requirements for buildings that have are or have a Detached Accessory Dwelling Unit (DADU) required by ordinance 17.16.030 that are reviewed by the MHZC. This information is provided for informational purposes only and does not replace ordinance 17.16.030.)

1) A new garage or storage building should reflect the character of the period of the house to which the outbuilding will be related. The outbuilding should be compatible, by not contrasting greatly, with surrounding historic outbuildings in terms of height, scale, roof shape, materials, texture, and details.

Outbuildings: Height & Scale

- *On lots less than 10,000 square feet, the footprint of a DADU or outbuilding shall not exceed seven hundred fifty square feet or fifty percent of the first floor area of the principal structure, whichever is less.*
- *On lots 10,000 square feet or greater, the footprint of a DADU or outbuilding shall not exceed one thousand square feet.*
- *The DADU or outbuilding shall maintain a proportional mass, size, and height to ensure it is not taller or wider than the principal structure on the lot. The DADU or outbuilding height shall not exceed the height of the principal structure, with a maximum eave height of 10' for one-story DADU's or outbuildings and 17' for two-story DADUs or outbuildings. The roof ridge height of the DADU or outbuilding must be less than the principal building and shall not exceed 25' feet in height.*

Outbuildings: Character, Materials and Details

- *Historically, outbuildings were either very utilitarian in character, or (particularly with more extravagant houses) they repeated the roof forms and architectural details of the houses to which they related. Generally, either approach is appropriate for new outbuildings. DADUs or out buildings located on corner lots should have similar architectural characteristics, including roof form and pitch, to the existing principal structure.*
- *DADUs or outbuildings with a second story shall enclose the stairs interior to the structure and properly fire rate*

them per the applicable life safety standards found in the code editions adopted by the Metropolitan Government of Nashville.

Outbuildings: Roof

- Roof slopes on simple, utilitarian buildings do not have to match the roof slopes of the main structure, but generally should maintain at least a 4/12 pitch.*
- The DADU or outbuilding may have dormers that relate to the style and proportion of windows on the DADU and shall be subordinate to the roof slope by covering no more than fifty percent of the roof plane and should sit back from the exterior wall by 2'.*

Outbuildings: Windows and Doors

- Publicly visible windows should be appropriate to the style of the house.*
- Double-hung windows are generally twice as tall as they are wide and of the single-light sash variety.*
- Publicly visible pedestrian doors must either be appropriate for the style of house to which the outbuilding relates or be flat with no panels.*
- Metal overhead doors are acceptable on garages when they are simple and devoid of overly decorative elements typical on high-style wooden doors. Decorative raised panels on publicly visible garage doors are generally not appropriate.*
- For street-facing facades, garages with more than one-bay should have multiple single doors rather than one large door to accommodate more than one bay.*

Outbuildings: Siding and Trim

- Brick, weatherboard, and board-and-batten are typical siding materials.*
 - Exterior siding may match the existing contributing building's original siding; otherwise, siding should be wood or smooth cement-fiberboard lap siding with a maximum exposure of five inches (5"), wood or smooth cement-fiberboard board-and-batten or masonry.*
 - Four inch (4" nominal) corner-boards are required at the face of each exposed corner.*
 - Stud wall lumber and embossed wood grain are prohibited.*
 - Four inch (4" nominal) cornerboards and casings around doors, windows, and vents within clapboard walls is required. Trim should be thick enough to extend beyond the clapboard. Double or triple windows should have a 4" to 6" mullion in between.*
- Brick molding is required around doors, windows, and vents within masonry walls but is not appropriate on non-masonry clad buildings.*

2) Outbuildings should be situated on a lot as is historically typical for surrounding historic buildings.

Generally new garages should be placed close to the alley, at the rear of the lot, or in the original location of an historic accessory structure.

Lots without rear alleys may have garages located closer to the primary structure. The appropriate location is one that matches the neighborhood or can be documented by historic maps.

Generally, attached garages are not appropriate; however, instances where they may be are:

- Where they are a typical feature of the neighborhood; or*
- When the location of the attached garage is in the general location of an historic accessory building, the new garage is located in the basement level, and the vehicular access is on the rear elevation.*

Setbacks & Site Requirements.

- To reflect the character of historic outbuildings, new outbuildings for duplexes should not exceed the requirements for outbuildings for the entire lot and should not be doubled. The most appropriate configurations would be two 1-bay buildings with or without parking pads for additional spaces or one 2-bay building.*
- A DADU or outbuilding may only be located behind the principal structure in the established rear yard. The DADU or outbuilding is to be subordinate to the principal structure and therefore should be placed to the rear of the lot.*
- There should be a minimum separation of 20' between the principal structure and the DADU or outbuilding.*
- At least one side setback for a DADU or outbuilding on an interior lot, should generally be similar to the principle dwelling but no closer than 3' from each property line. The rear setback may be up to 3' from the rear property line. For corner lots, the DADU or outbuilding should match the context of homes on the street. If there is no context, the street setback should be a minimum of 10'.*

Driveway Access.

- *On lots with no alley access, the lot shall have no more than one curb-cut from any public street for driveway access to the principal structure as well as the detached accessory dwelling or outbuilding.*
- *On lots with alley access, any additional access shall be from the alley and no new curb cuts shall be provided from public streets.*

Parking accessed from any public street shall be limited to one driveway for the lot with a maximum width of twelve feet.

Additional Requirements for DADUs from Ordinance 17.16.030. See requirements for outbuildings for additional requirements.

- *The lot area on which a DADU is placed shall comply with Table 17.12.020A.*
- *The DADU may not exceed the maximums outlined previously for outbuildings.*
- *No additional accessory structure shall exceed two hundred square feet when there is a DADU on the lot.*

Density.

- *A DADU is not allowed if the maximum number of dwelling units permitted for the lot has been met.*

Ownership.

- a. No more than one DADU shall be permitted on a single lot in conjunction with the principal structure.*
- b. The DADU cannot be divided from the property ownership of the principal dwelling.*
- *The DADU shall be owned by the same person as the principal structure and one of the two dwellings shall be owner-occupied.*
- *Prior to the issuance of a permit, an instrument shall be prepared and recorded with the register's office covenanting that the DADU is being established accessory to a principal structure and may only be used under the conditions listed here.*

Bulk and Massing.

- *The living space of a DADU shall not exceed seven hundred square feet.*

Background: The house at 2509 Belmont Boulevard is a two and one-half story Foursquare. The building is stone with a clay tile roof, and is centered on a large lot.



Analysis and Findings: The applicant proposes to construct a one and one-half story outbuilding at the rear of the lot. The outbuilding is proposed as a detached accessory dwelling.

Staff recommends receipt of the restrictive covenant for the DADU prior to issuance of the preservation permit.

Site Planning & Setbacks:

	MINIMUM	PROPOSED
Building located towards rear of lot	-	Yes
Space between principal building and Garage	20'	55'
Rear setback	10'	10'
L side setback	20'	17'
R side setback	3'	3'
How is the building accessed?	-	From the alley or existing curb cut
Two different doors rather than one large door (if street facing)?	-	N/A

The applicant proposes to locate the building at the rear of the lot, with a rear setback of ten feet (10'). This setback is typical of the locations of outbuilding historically and meets the design guidelines, but is shorter than the twenty foot (20') setback requirement under the base zoning. Staff finds the proposed location to be appropriate and to meet section III.B.1.i.2 of the design guidelines. The side setbacks also meet the design guidelines and zoning requirements.

Massing Planning: The following charts refer to the scale of the proposed outbuilding.

	Existing conditions (height of historic portion of the home)	Potential maximums (heights to be measured from grade)	Proposed (should be the same or less than the lesser number to the left)
Ridge Height	33'	25'	25'
Eave Height	19'	2 story - 17'	17'

For a one-story building on a lot greater than 10,000 square feet:

	Lot is greater than 10,000 square feet	50% of first floor area of principle structure	Proposed footprint (maximum cannot exceed lesser number to left)
Maximum Square Footage	1000 sq. ft.	1011	1000

Staff finds the height and scale of the proposed outbuilding to meet section III.B.1.i.1 of the design guidelines.

Design Standards: The materials, proportions, and overall character of the accessory structure will be similar to the historic house. Its roof form and pitch will match that of the house, and the materials will not contrast greatly with the primary structure. The window proportions and locations are compatible with those of outbuildings historically. Staff finds the design of the proposed outbuilding to meet section III.B.1.i.1 of the design guidelines

Roof Shape & Elements:

Shape

Proposed Element	Proposed Form	Typical of district?
Primary form	Hipped	X
Primary roof slope	10:12	X
Porch form	Trellis	X
Porch slope	Open, no slope	X

Elements

	YES	NO
If dormers are used, do they cover less than 50% of the roof plane where they are located as measured from side-to-side?	Yes	
If dormers are used, do they sit back from the wall below by at least 2'?	Yes	
Is the roof pitch at least 4/12?	Yes	

The roofs of the building meet section III.B.1.i.1 of the design guidelines.

Appurtenances & Utilities: The lot currently has a parking pad at the rear. The proposed outbuilding will have a pair of new concrete driveways to access garage doors facing the alley. Staff finds this to be appropriate and that the project meets III.B.1.i.1 of the design guidelines. No other changes to the site's appurtenances were indicated on the drawings.

Material:

	Proposed	Color/Texture	Approved Previously or Typical of Neighborhood	Requires final Review
Foundation	Cut stone	Match house	X	
Cladding	Stucco, stone	Smooth with 5” reveal	X	
Primary roofing	Clay tile	Match house	X	
Trim	Wood	Smooth	X	
Railing	Metal		X	
Windows	Not indicated			X
Pedestrian Door	Not indicated			X
Vehicular Door	Not indicated			X

With that condition that the window and door selections are approved by MHZC Staff prior to purchase and installation, the project will meet section III.B.2.h of the design guidelines.

Outbuildings:

The proposed outbuilding will include a residential use and so in addition to meeting the design guidelines for outbuildings it must also meet the standards of ordinance 17.16.030 for a detached accessory dwelling unit. The proposed meets the standards and design guidelines. The restrictive covenant has not been received and Staff recommends that receipt of the document be a condition of approval. The project meets section III.B.1.i of the design guidelines and ordinance 17.16.030 for detached accessory dwelling units.


Recommendation Summary: Staff recommends approval of the outbuilding with the following conditions:

- The window and door selections are approved by MHZC Staff prior to purchase and installation; and
- A restrictive covenant is filed prior to issuance of a permit.

With these conditions, staff finds that the detached accessory dwelling unit meets Ordinance 17.16.030. G. and Section III.B.1.i of the Belmont-Hillsboro Neighborhood Conservation Zoning overlay design guidelines.

The Commission does not have the authority to approve the use. This recommendation is for the design of the building based on the proposed use.

ALLEY

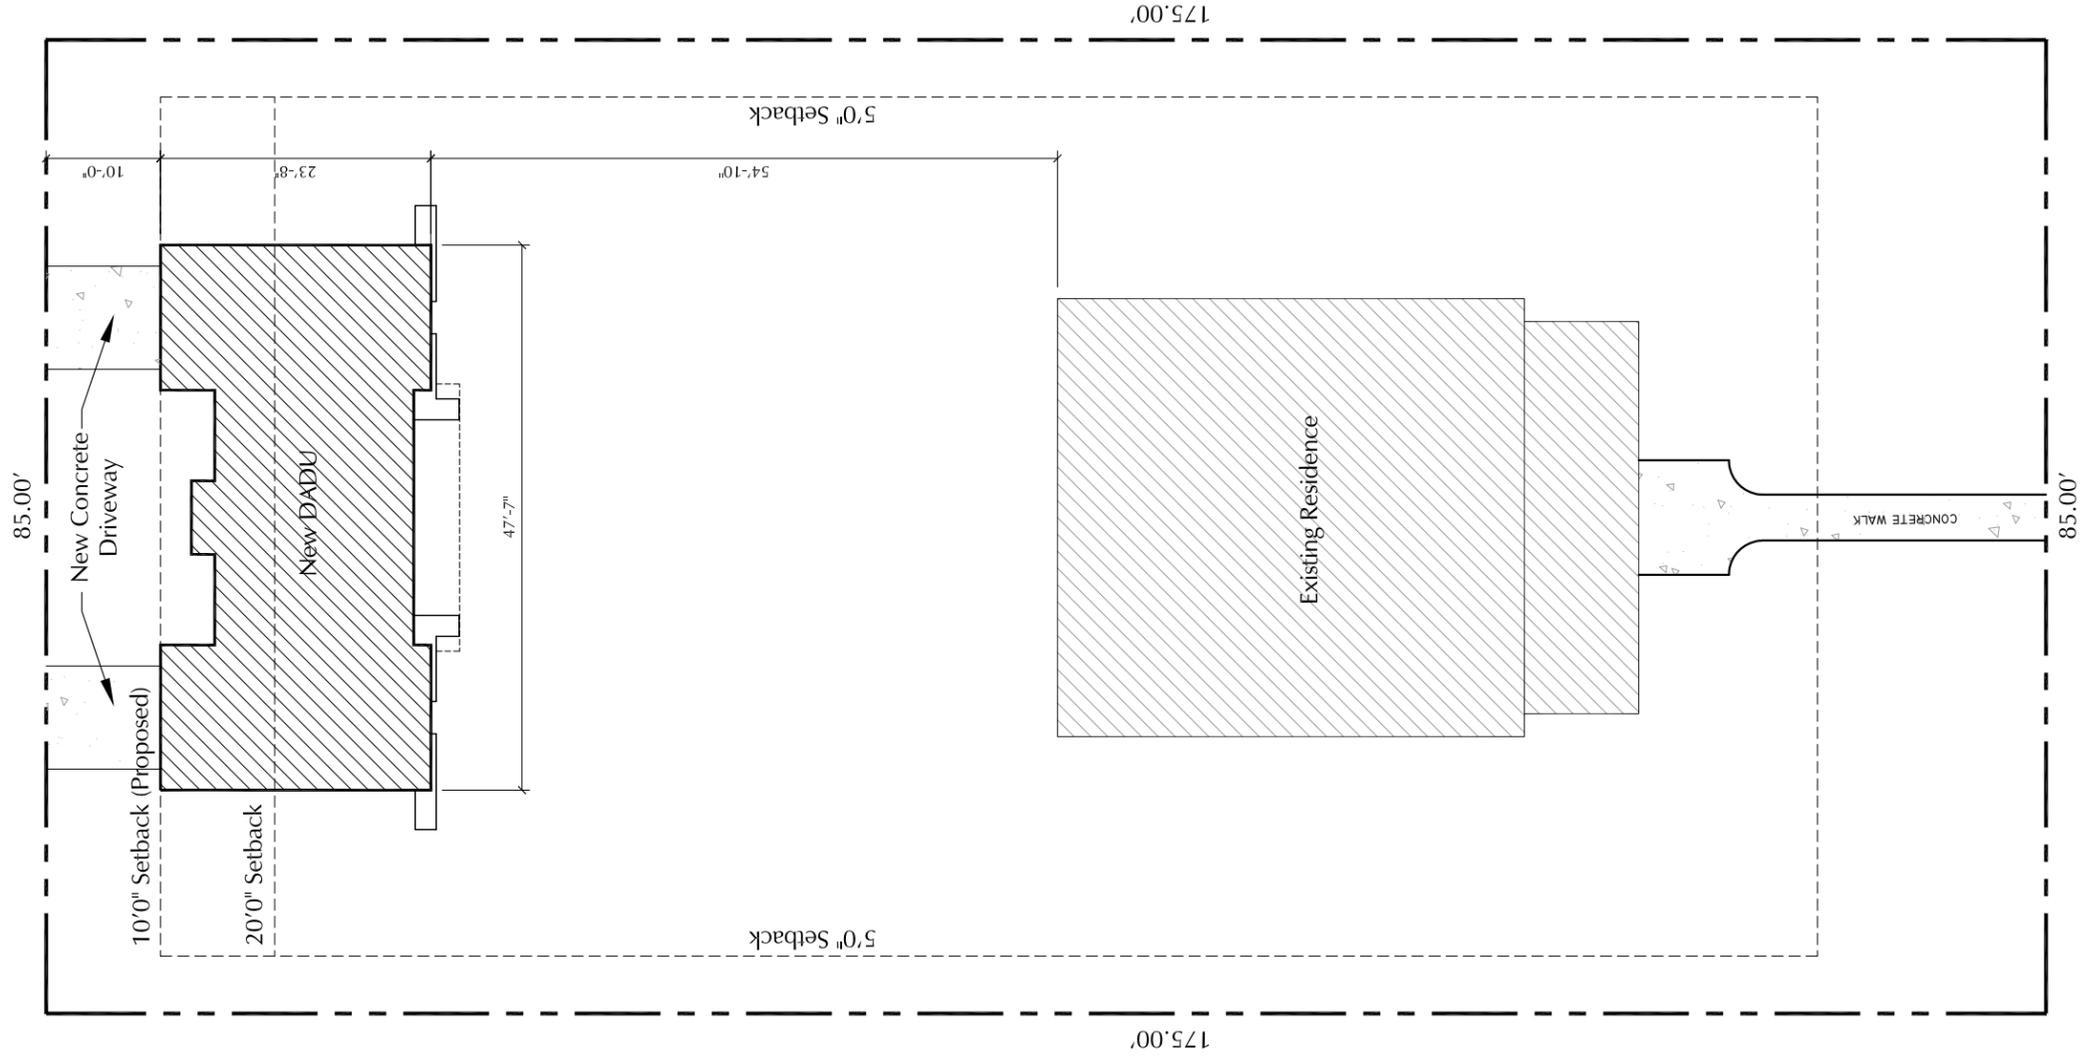

1

Site Plan Layout



Scale: 1/16"=1'-0"


Drawings:
Site Layout Plan

Date:
05.01.17

ALLARD WARD
ARCHITECTS
1618 Sixteenth Avenue South
Nashville, Tennessee 37212
allardward.com
Tel: 615.345.1010
Fax: 615.345.1011

AS1.0

A New DADU Building for:
Brad Poe
2509 Belmont Blvd.
Nashville, Tennessee 37212

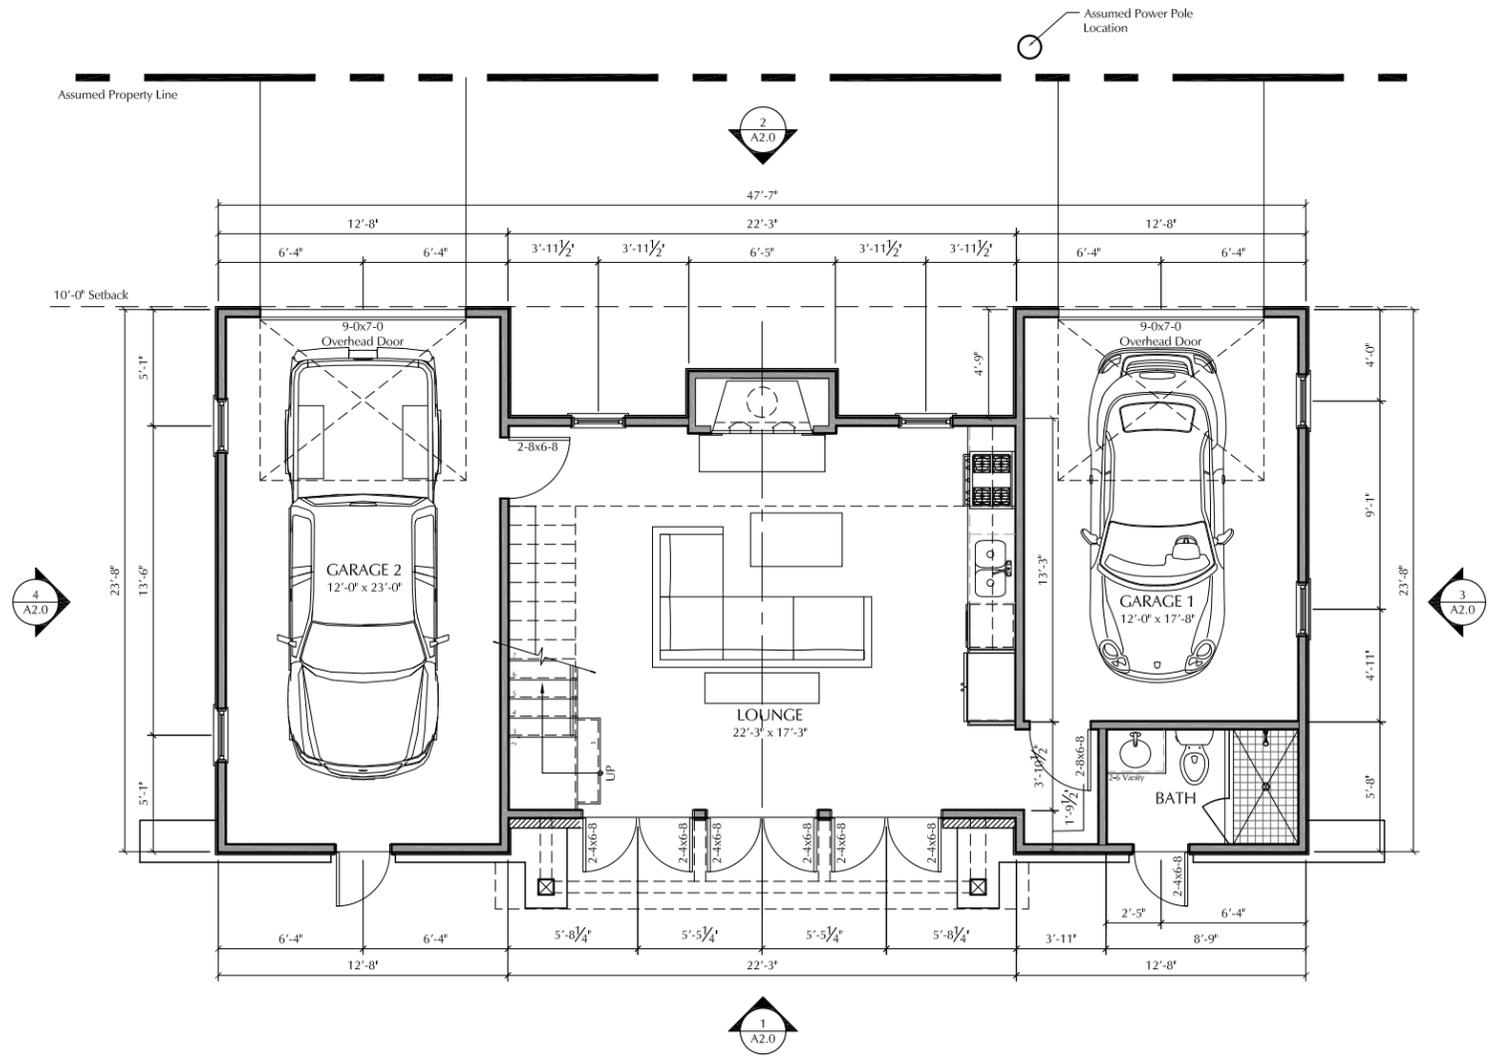

First Floor Plan



Scale: 1/8"=1'-0"

Drawings:
First Floor Plan
Date:
05.01.17


ALLARD WARD
ARCHITECTS
1618 Sixteenth Avenue South
Nashville, Tennessee 37212
allardward.com
Tel: 615.345.1010
Fax: 615.345.1011

A New DADU Building for:
Brad Poe
2509 Belmont Blvd.
Nashville, Tennessee 37212

A1.0

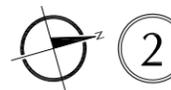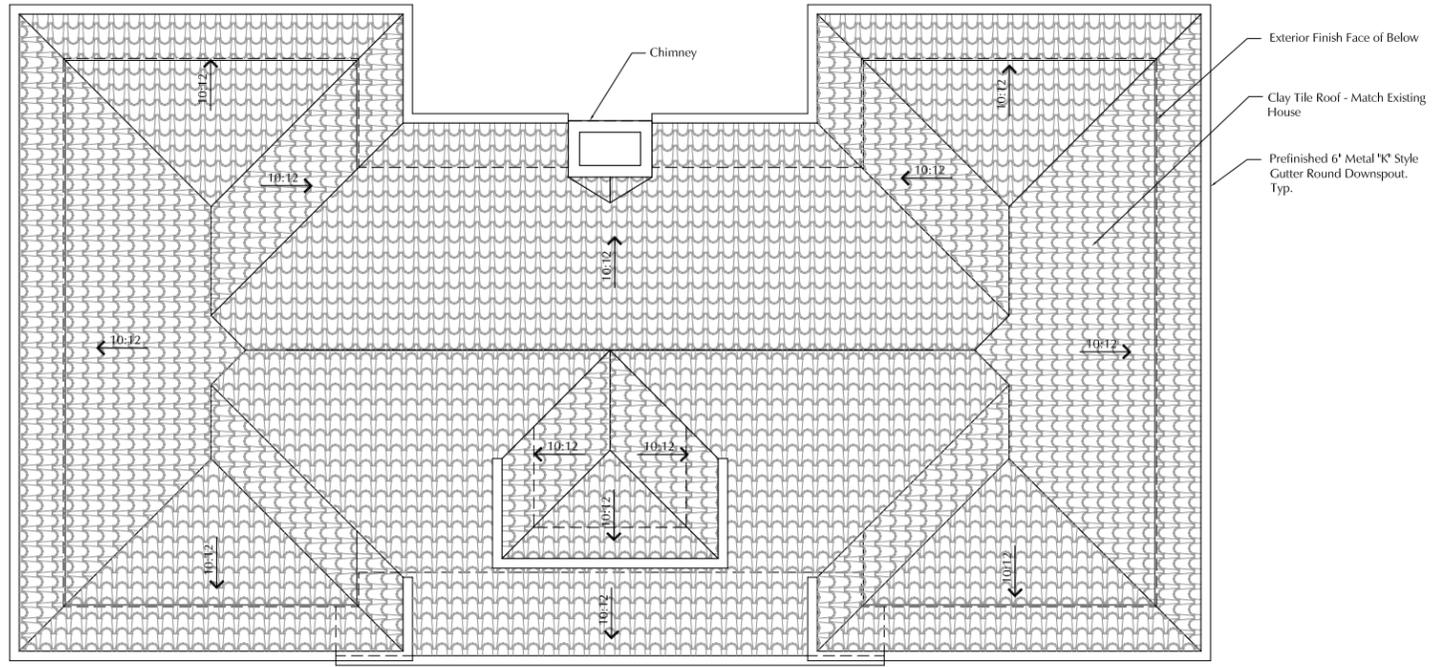

2 Roof Plan

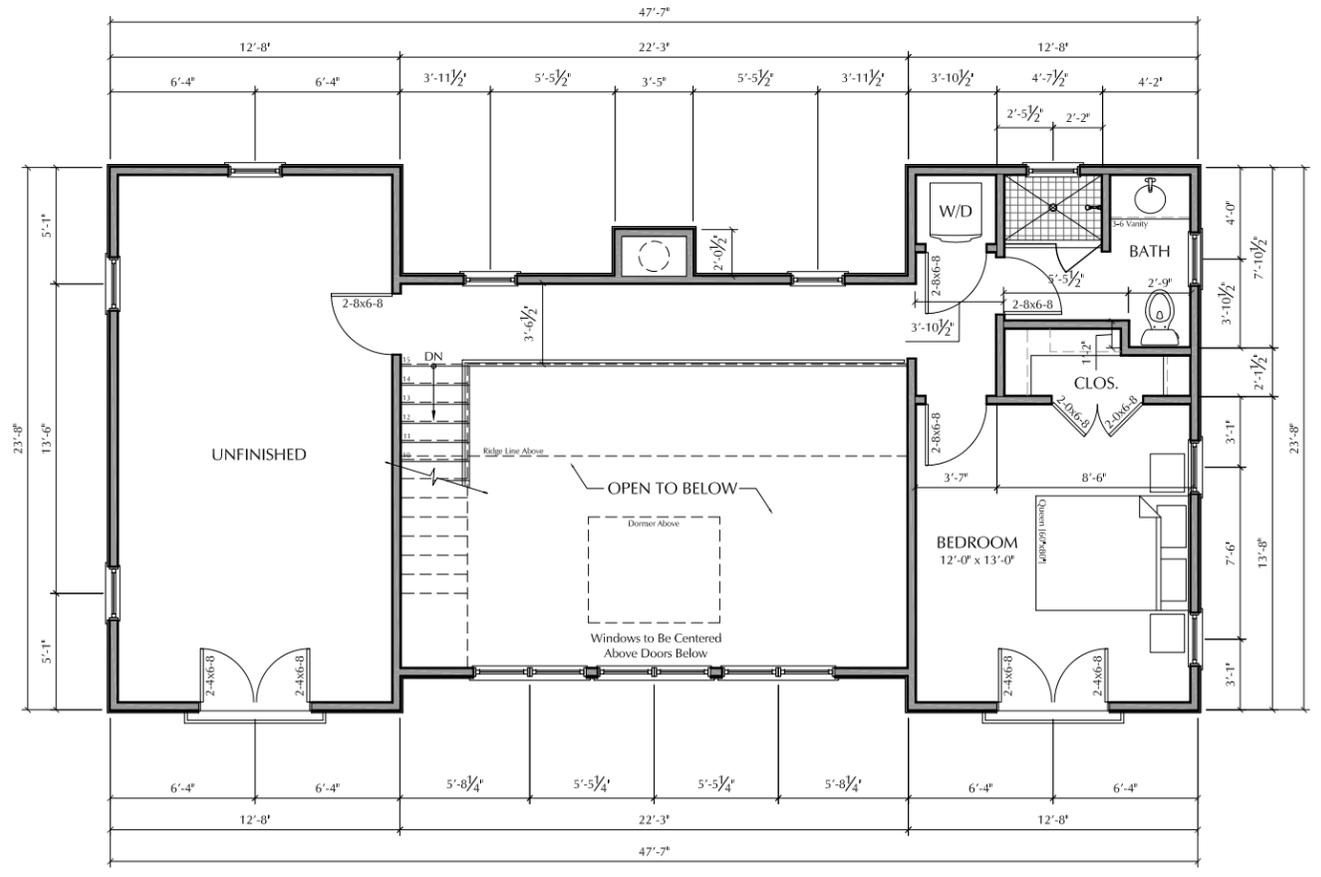

1 Second Floor Plan




A New DADU Building for:
Brad Poe
 2509 Belmont Blvd.
 Nashville, Tennessee 37212

ALLARD WARD
 ARCHITECTS
 1618 Sixteenth Avenue South
 Nashville, Tennessee 37212
 Tel: 615.345.1010
 Fax: 615.345.1011
 allardward.com

Drawings:
 Second Floor Plan
 Roof Plan
 Date:
 05.01.17

A1.1

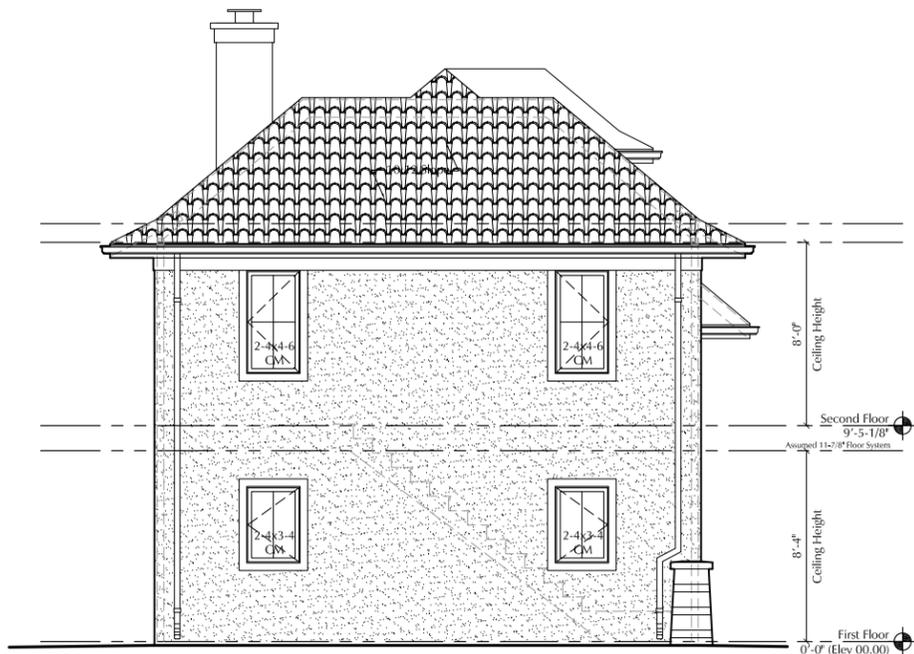


Exterior Elevations May Not be Representative of Actual Site Conditions. Verify and Coordinate All Drawings w/ Grading in Field.

4 South Elevation
Scale: 1/8"=1'-0"




Exterior Elevations May Not be Representative of Actual Site Conditions. Verify and Coordinate All Drawings w/ Grading in Field.

3 West Elevation
Scale: 1/8"=1'-0"

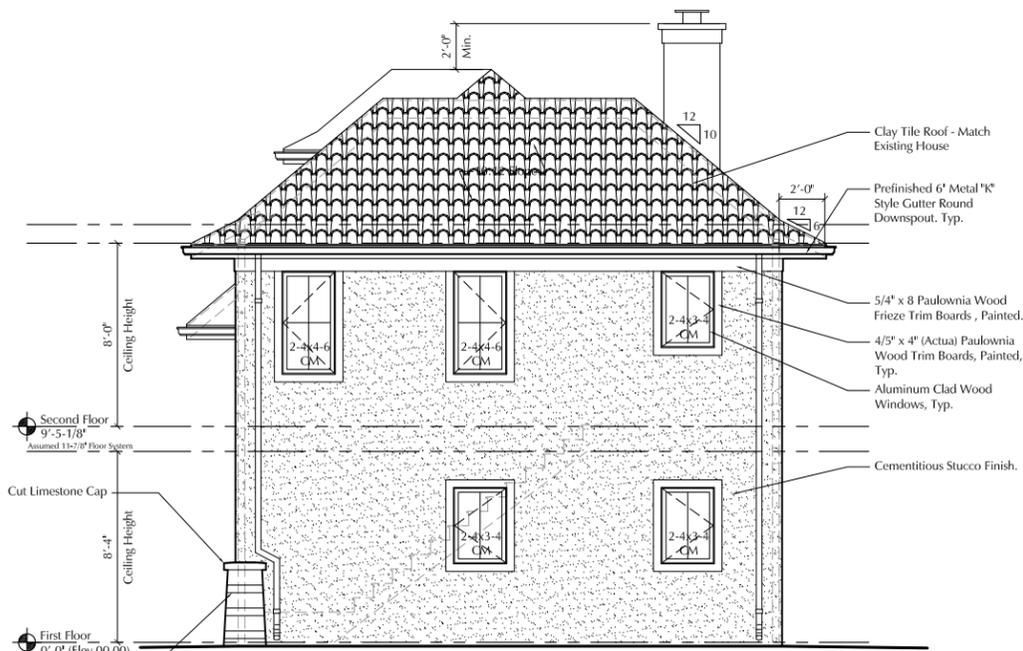

Exterior Elevations May Not be Representative of Actual Site Conditions. Verify and Coordinate All Drawings w/ Grading in Field.

2 North Elevation
Scale: 1/8"=1'-0"

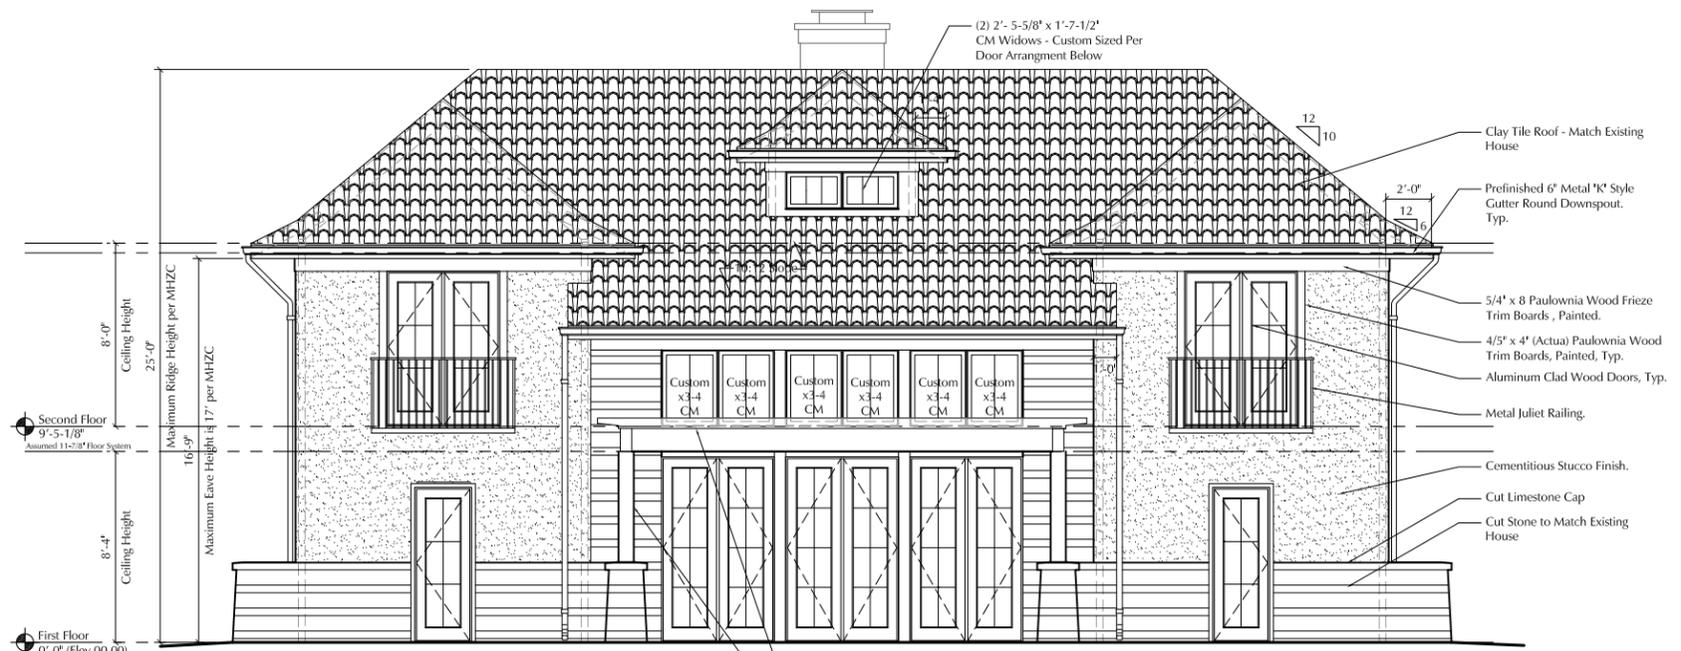

Exterior Elevations May Not be Representative of Actual Site Conditions. Verify and Coordinate All Drawings w/ Grading in Field.

1 East Elevation
Scale: 1/8"=1'-0"

A New DADU Building for:
Brad Poe
2509 Belmont Blvd.
Nashville, Tennessee 37212

ALLARD WARD
ARCHITECTS
1618 Sixteenth Avenue South
Nashville, Tennessee 37212
Tel: 615.345.1010
Fax: 615.345.1011

Drawings:
Elevations
Date:
05.01.17

A2.0