


JOHN HENRY HALE HOMES
 JO JOHNSTON FROM 13TH AV TO 17TH AV NORTH
 METRO PROJECT NOS. 05-SL-141 05-WL-156

SEWER PROPOSED- 4.895' - 8" PVC; 1.082' - 30" E-794
 SEWER ABANDONED- 4.479' - 8"; 1.043' - 30"
 WATER PROPOSED- 6.383' - 8"; 20 FIRE HYDRANTS
 WATER ABANDONED- 2.310' - 6"

ALL EASEMENTS FOR THE RELOCATED OR ABANDONED
 LINES TO BE ABANDONED BY METRO COUNCIL ACTION
 FEBRUARY 21, 2006 CD 19 MAP 92-8, PARCELS 160-162
 ENGINEER -BWS&C (BARRY QUINN)

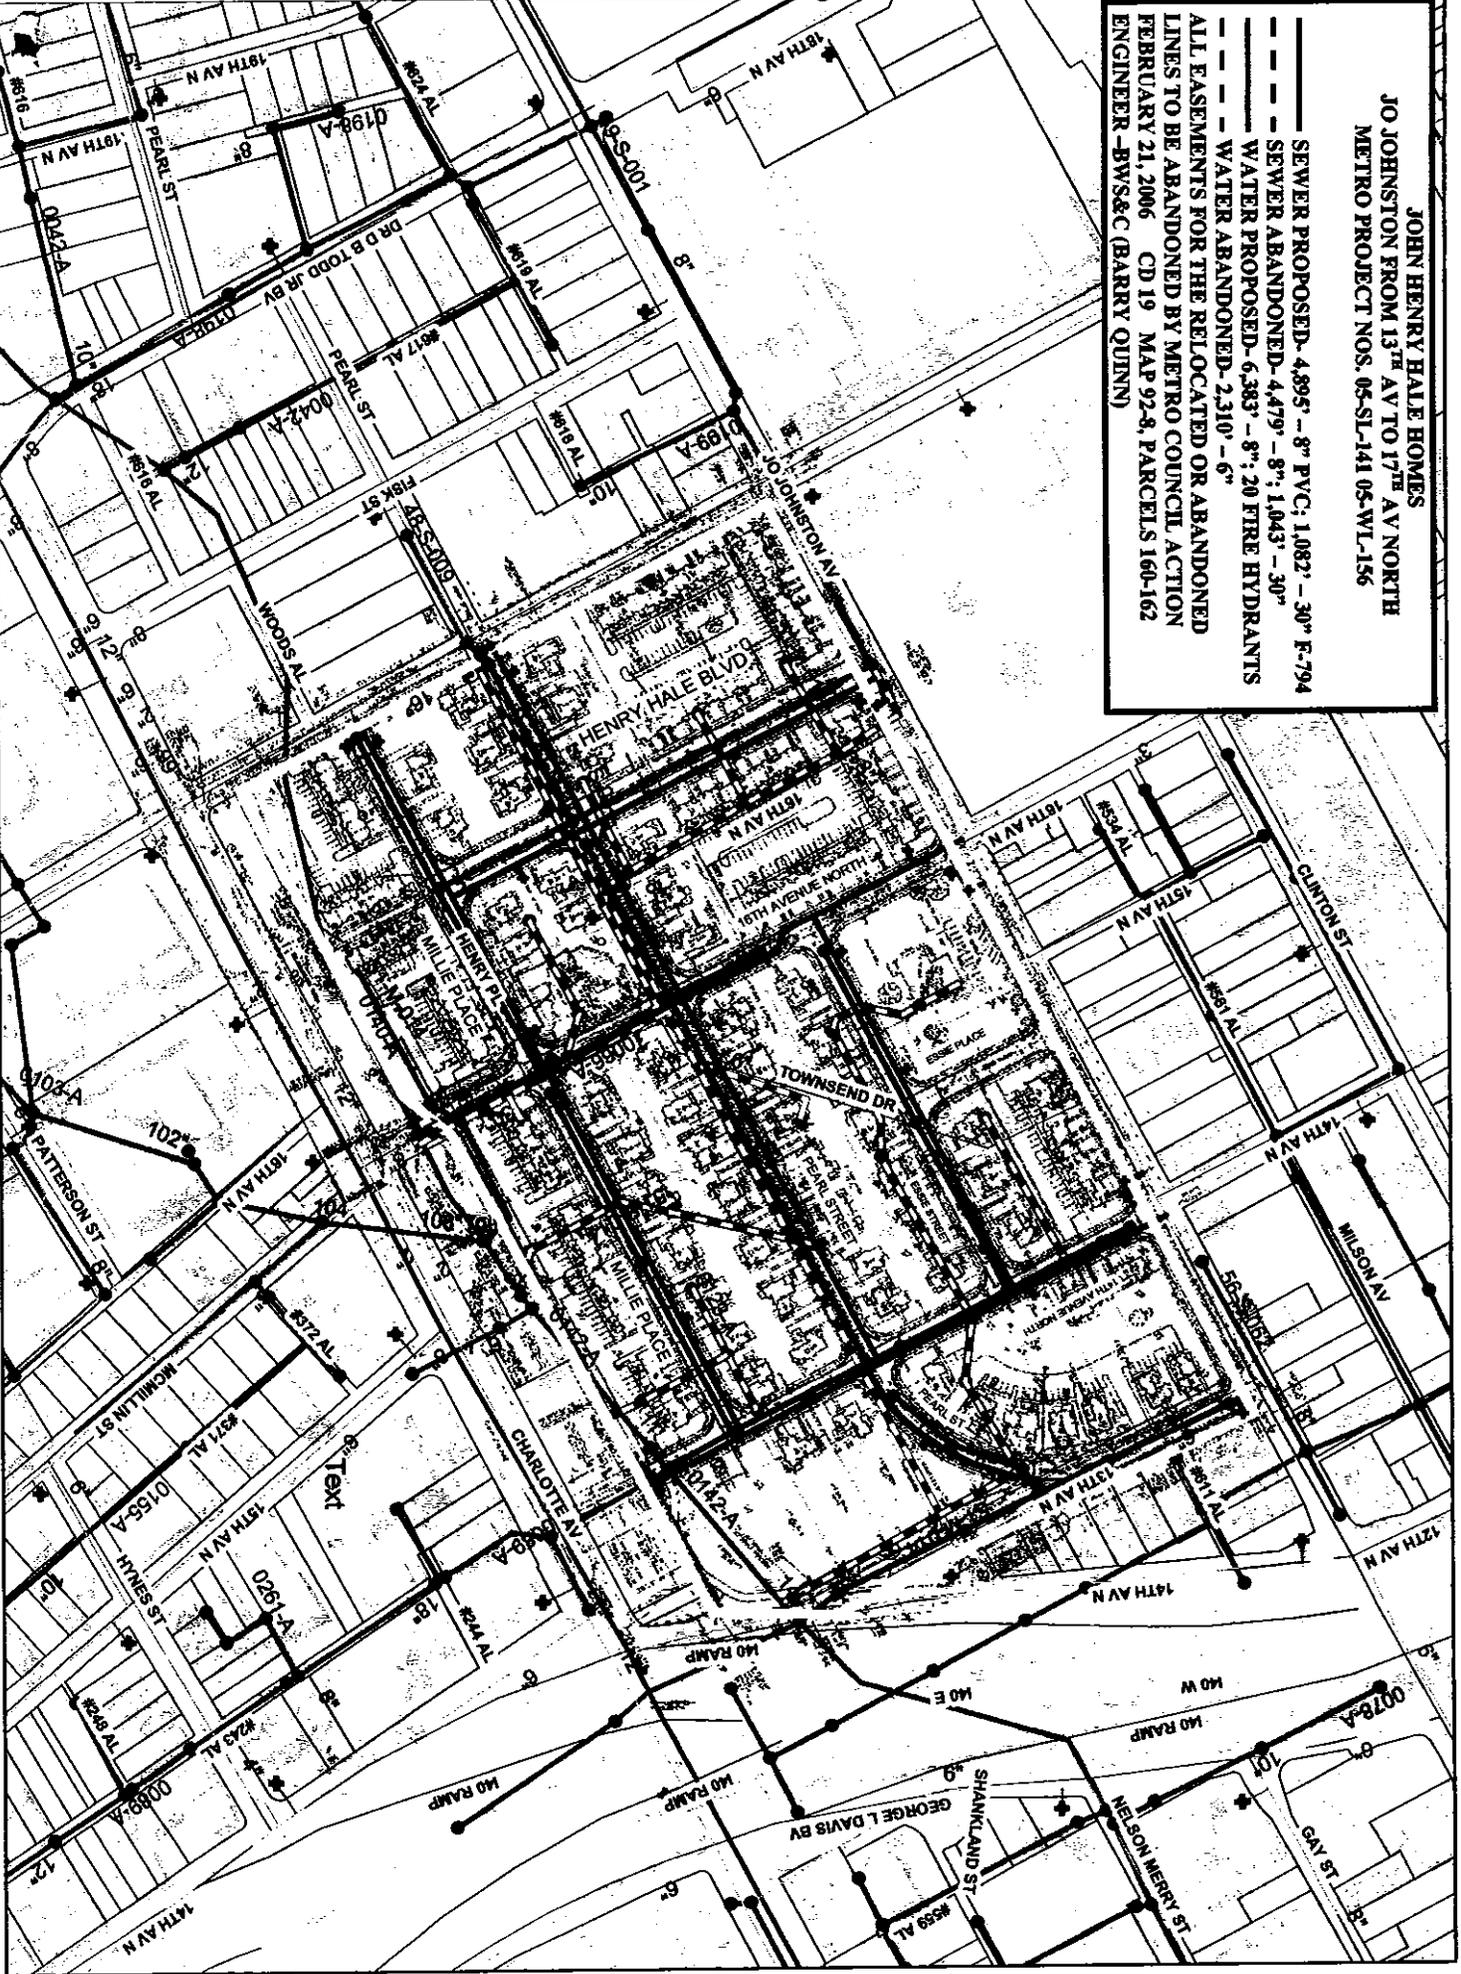

JOHN HENRY HALE HOMES



1 inch equals 300 feet