




1 inch equals 200 feet

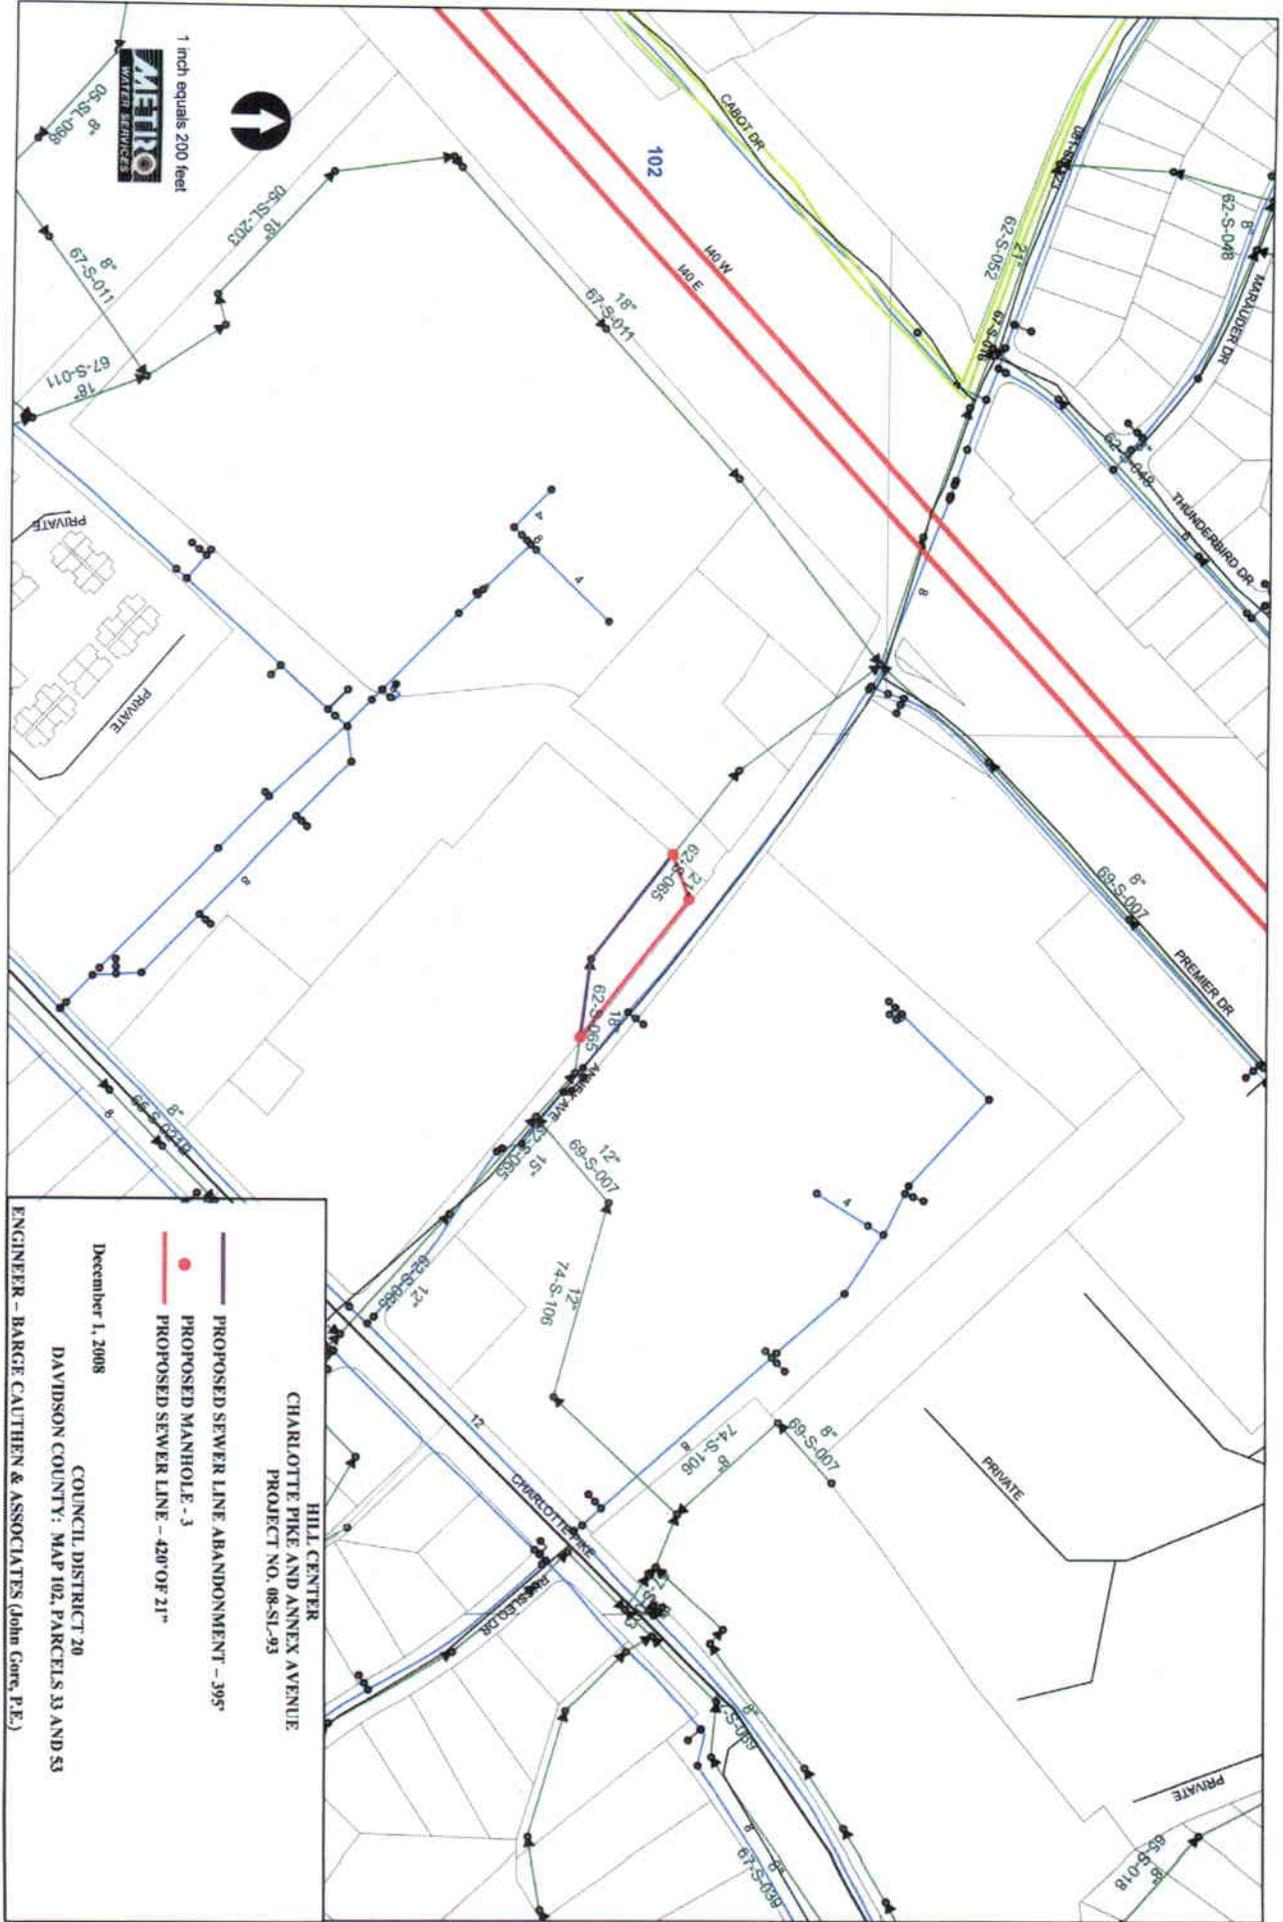

HILL CENTER
 CHARLOTTE PIKE AND ANNEX AVENUE
 PROJECT NO. 08-SL-93

PROPOSED SEWER LINE ABANDONMENT - 395'
 PROPOSED MANHOLE - 3
 PROPOSED SEWER LINE - 420' OF 21"

December 1, 2008

COUNCIL DISTRICT 20
 DAVIDSON COUNTY: MAP 102, PARCELS 33 AND 33

ENGINEER - BARGE CAUTHERN & ASSOCIATES (John Gore, P.E.)