


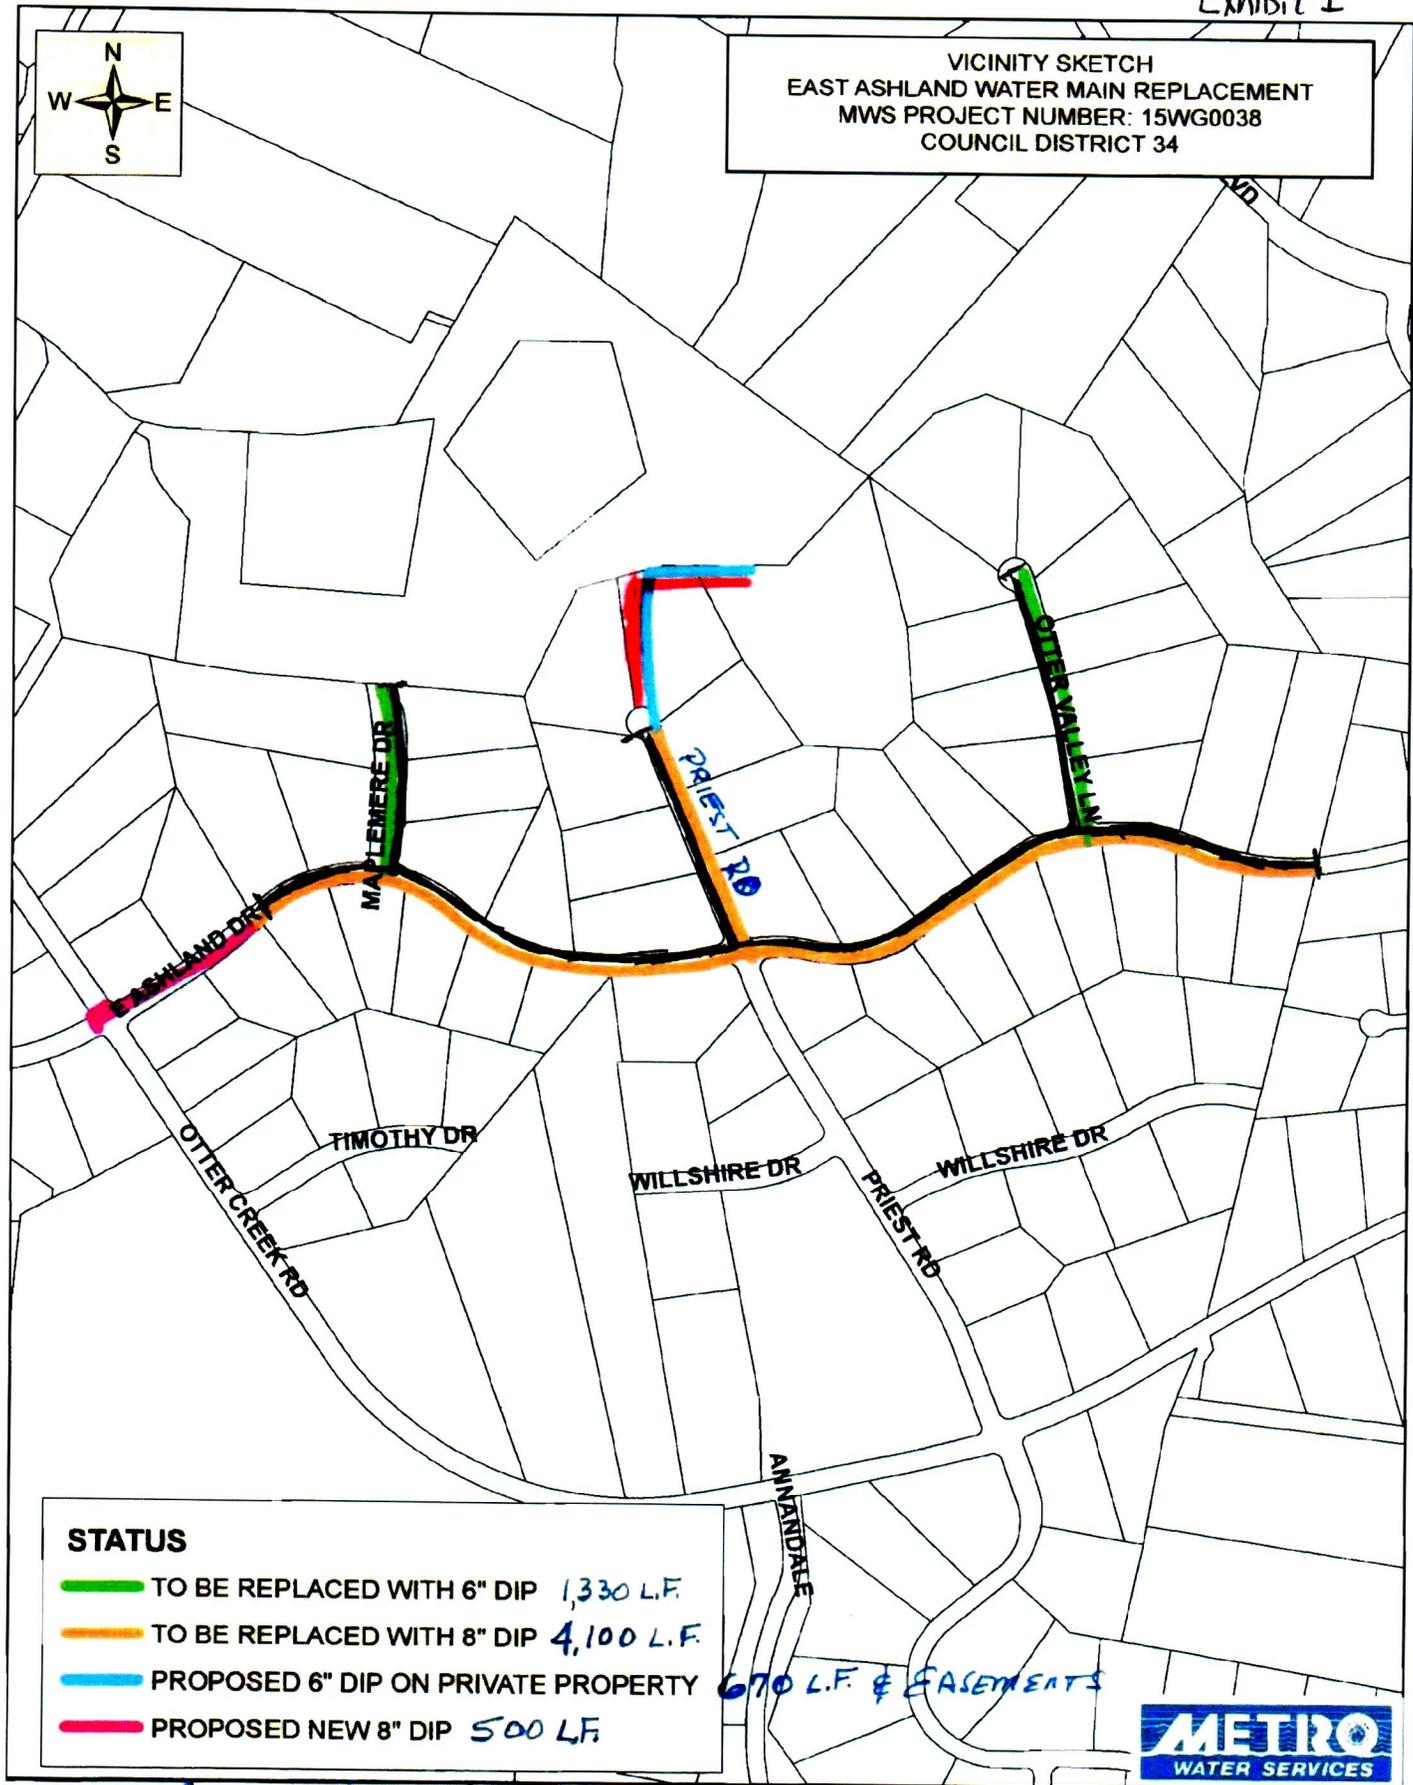

VICINITY SKETCH
EAST ASHLAND WATER MAIN REPLACEMENT
MWS PROJECT NUMBER: 15WG0038
COUNCIL DISTRICT 34



STATUS

- █ TO BE REPLACED WITH 6" DIP 1,330 L.F.
- █ TO BE REPLACED WITH 8" DIP 4,100 L.F.
- █ PROPOSED 6" DIP ON PRIVATE PROPERTY 670 L.F. & EASEMENTS
- █ PROPOSED NEW 8" DIP 500 L.F.



█ ABANDON APPROX. 670' 8" WATER MAIN & EASEMENTS

█ ABANDON APPROX. 5,400 L.F. OF 6" WATER MAIN

East Ashland Water Main Replacement

Project 15-WG-0038

<u>Owner</u>	<u>Street</u>	<u>Tax Map/Parcel</u>	<u>Easement</u>
James Reed, IV	2026 Priest Road	144-12-28	Permanent
Andrew & Shannon Sloan	2036 Priest Road	144-12-19	Permanent
Various Owners	E Ashland Drive	144-12, 145-9	no Easements
Various Owners	Maplemere Drive	144-12	no Easements
Various Owners	Priest Drive	144-12	no Easements
Various Owners	Otter Valley Lane	144-12	no Easements