


Proposal No. 2017M-055EN-001

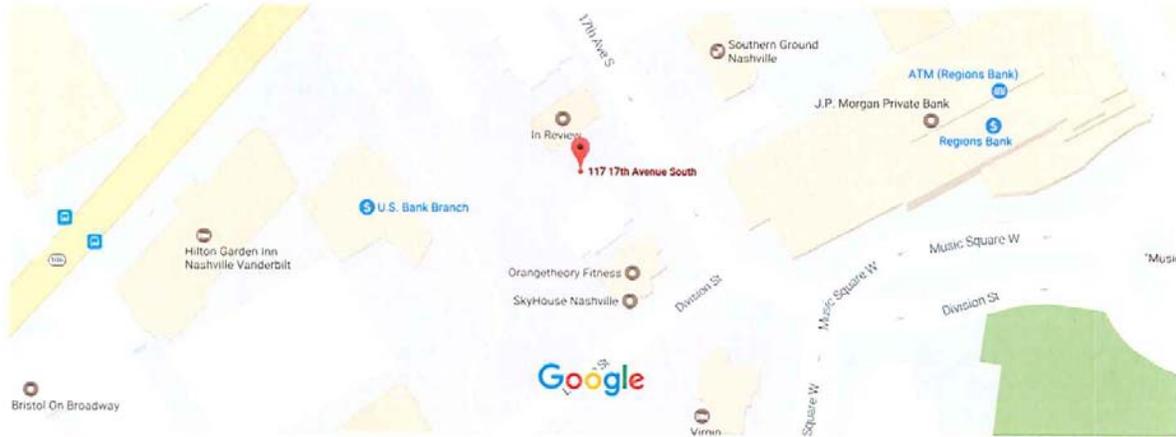

Both elevations are pre-stress concrete, we will use 1/2" wedge anchors for mounting
09-08 email from Cory.

PLATE DETAIL
SCALE: 1" = 1'-0"

FRONT VIEW
SCALE: 3/8" = 1'-0"

END VIEW
SCALE: 3/8" = 1'-0"

ELECTRICAL NOTES
ELECTRICAL IN J. BOX
INSIDE CAB CONNECTED
TO PRIMARY LEADS:
POWER-POWER
NEUTRAL-NEUTRAL
GRND-GRND
Suitable For Wet Or Dry Locations

GRABBAGREEN	
LOCATION:	117 17TH AVENUE SOUTH NASHVILLE, TN 37203
JOB CONTRACT:	NAME PROJECT MGR: MIKE SHEA
DRAWING NO.:	170702-M10-02

SPECIFICATIONS & FINISHES:	
1. FABRICATE/INSTALL ONE(1) LED ILLUMINATED PROJECTING BLADE SIGN W/ ROUTED ALUMINUM FACE WITH 1/2" PUSH THRU AND APPLIED VINYL OVERLAY AS ILLUSTRATED & SPECIFIED.	
<input type="checkbox"/> WHITE	<input checked="" type="checkbox"/> 3630-136 LIME GREEN
<input type="checkbox"/> 3630-61 SLATE GRAY	<input type="checkbox"/> WHITE RETURNS

DESIGNED BY:	DATE:
MC/RM	10-26-17
WORK ORDER NO.:	XXXXXX
PAGE	2 OF 2

APPROVALS	
ENGINEERING:	
INSTALLATION:	
PROJECT MANAGER:	

JOSLIN AND SON SIGNS
630 Murfreesboro Rd. Nashville, TN 37219
615.255.3463 1.800.546.9507