

RECEIVED


7:45 AM

NOV 17 2017

BAK

Proprietary SERVICES

CAUTION
 THE INFORMATION ON THIS MAP AND ANY OTHER INFORMATION SHOULD BE APPROXIMATE AND ARE INTENDED TO SHOW THE GENERAL LOCATION ONLY. THE SIZES NOTED ARE TO THE BEST OF OUR KNOWLEDGE. IN ALL CASES WHERE PRECISE LOCATION AND MAIN SIZES ARE REQUIRED, FIELD VERIFICATION WILL BE NECESSARY.

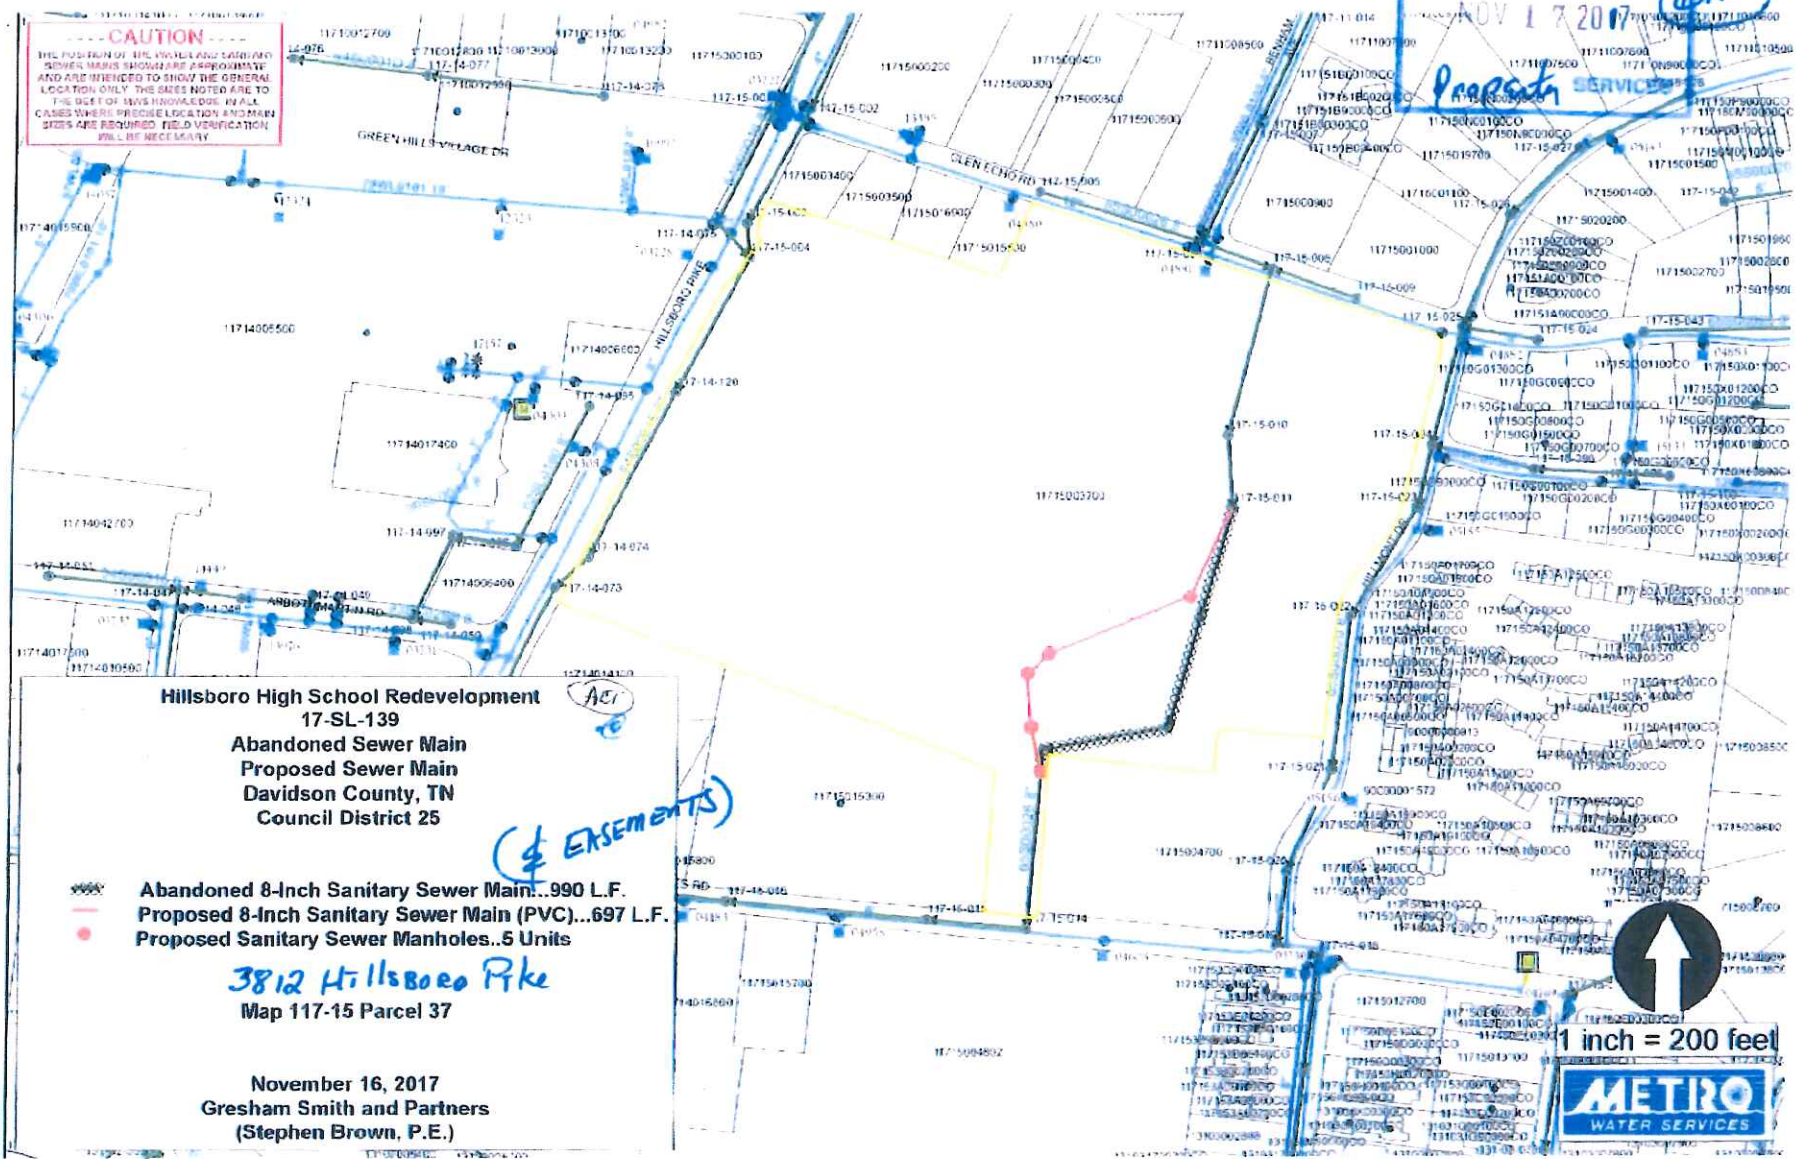

Hillsboro High School Redevelopment
 17-SL-139
 Abandoned Sewer Main
 Proposed Sewer Main
 Davidson County, TN
 Council District 25

- Abandoned 8-Inch Sanitary Sewer Main...990 L.F.
- Proposed 8-Inch Sanitary Sewer Main (PVC)...697 L.F.
- Proposed Sanitary Sewer Manholes...5 Units

3812 Hillsboro Pike
 Map 117-15 Parcel 37

November 16, 2017
 Gresham Smith and Partners
 (Stephen Brown, P.E.)

(\$ EXPENSEMENTS)



1 inch = 200 feet

