


**18-SWC-259 CHERYL AVE STORMWATER
PERMANENT and TEMPORARY EASEMENTS**

<u>Address</u>	<u>Map/Parcels</u>	<u>Property Owners</u>
640 Cheryl Ave	52-02 139	Dana L. Wilson
635 Blackstone Ave	52-02 158	Todd & Mica Griggs
639 Blackstone Ave	52-02 157	George Carter, Debbie Carter, & Olivia A. Carter
553 Blackstone Ave	52-02 167	Larry D. Allen, Et Ux
462 Lanier Dr	52-02 6	William L. Dunman, Et Ux
500 Lanier Dr	52-02 5	Laura Jane Bradford

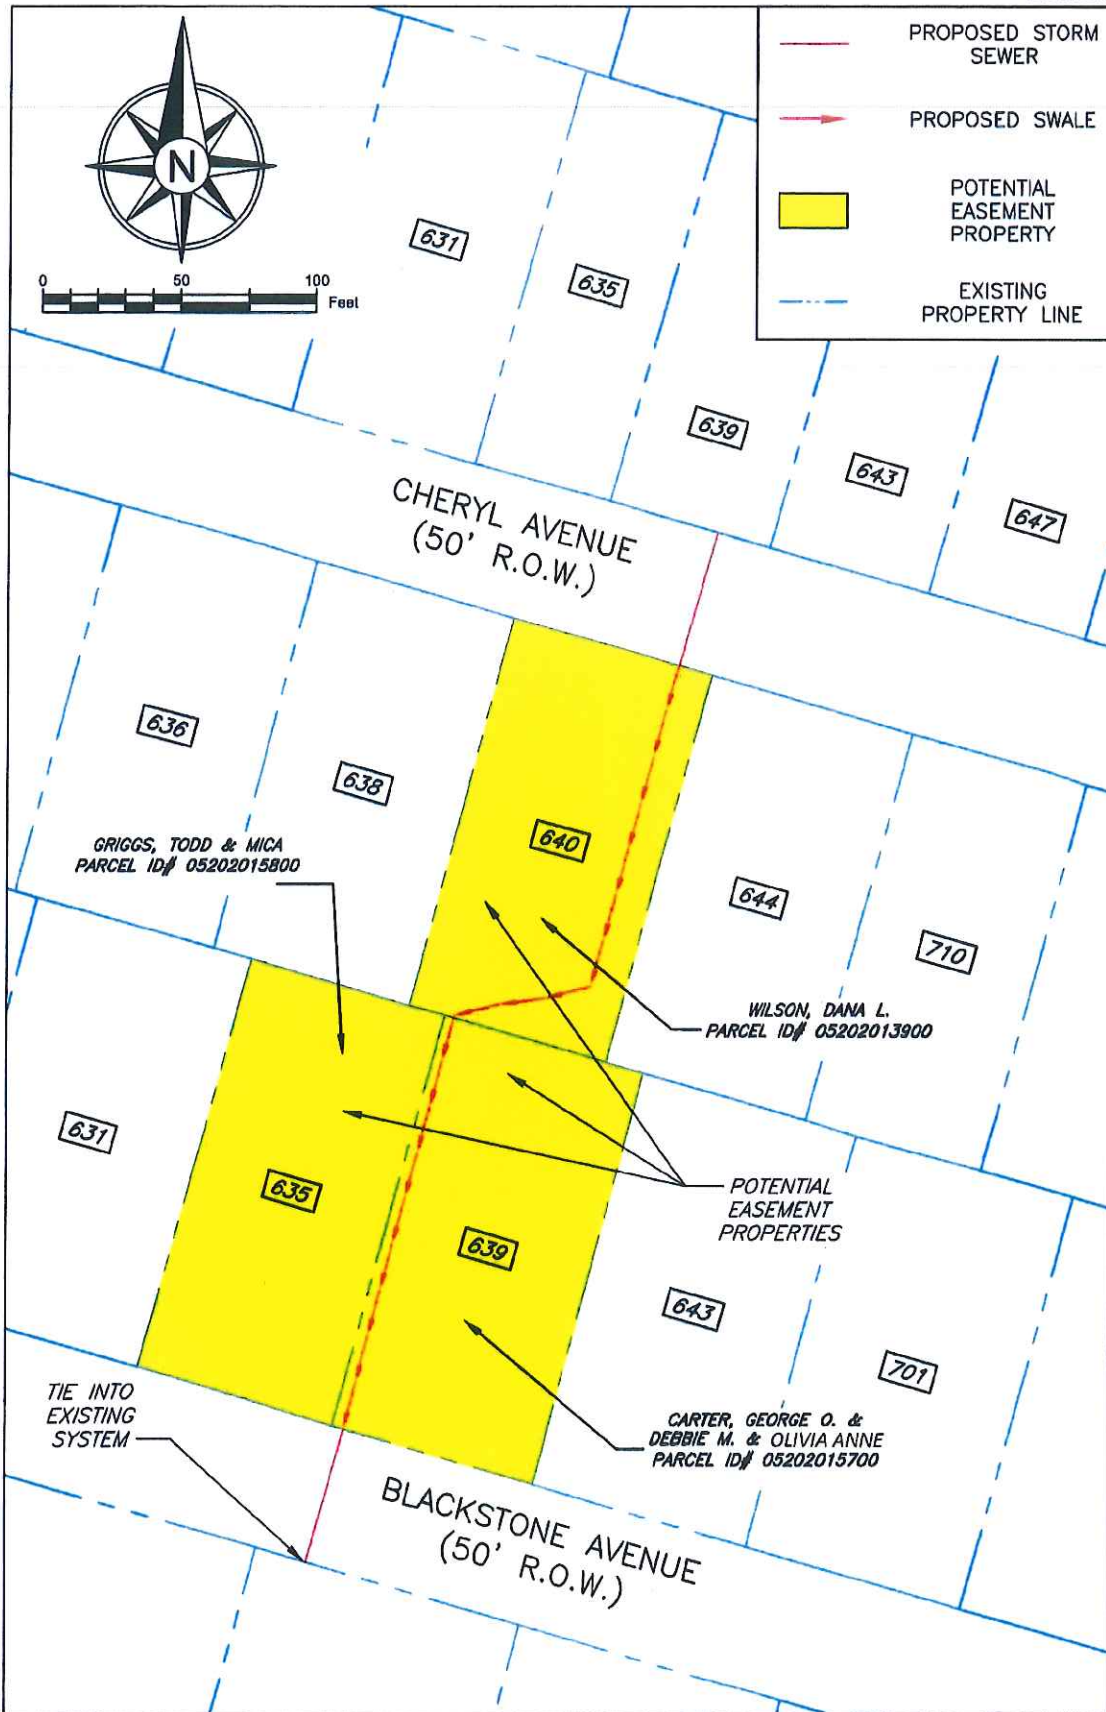


COLLIER ENGINEERING CO., INC.
CONSULTING • DESIGN • CONSTRUCTION

5560 FRANKLIN PIKE CIRCLE, BRENTWOOD, TN 37027
PHONE: (615) 331-1441 FAX: (615) 331-1060

EASEMENT EXHIBIT
CHERYL AVENUE STORM WATER SYSTEM IMPROVEMENTS
DEPARTMENT OF WATER AND SEWERAGE
SERVICES STORM WATER DIVISION
METRO DAVIDSON COUNTY, TENNESSEE

DATE:	01/18/2019
DRAWN BY:	NAC
SUPERVISED BY:	GBF
CHECKED BY:	DAC
PROJECT NO.:	18-SWC-259
SHEET NO.:	E1.00

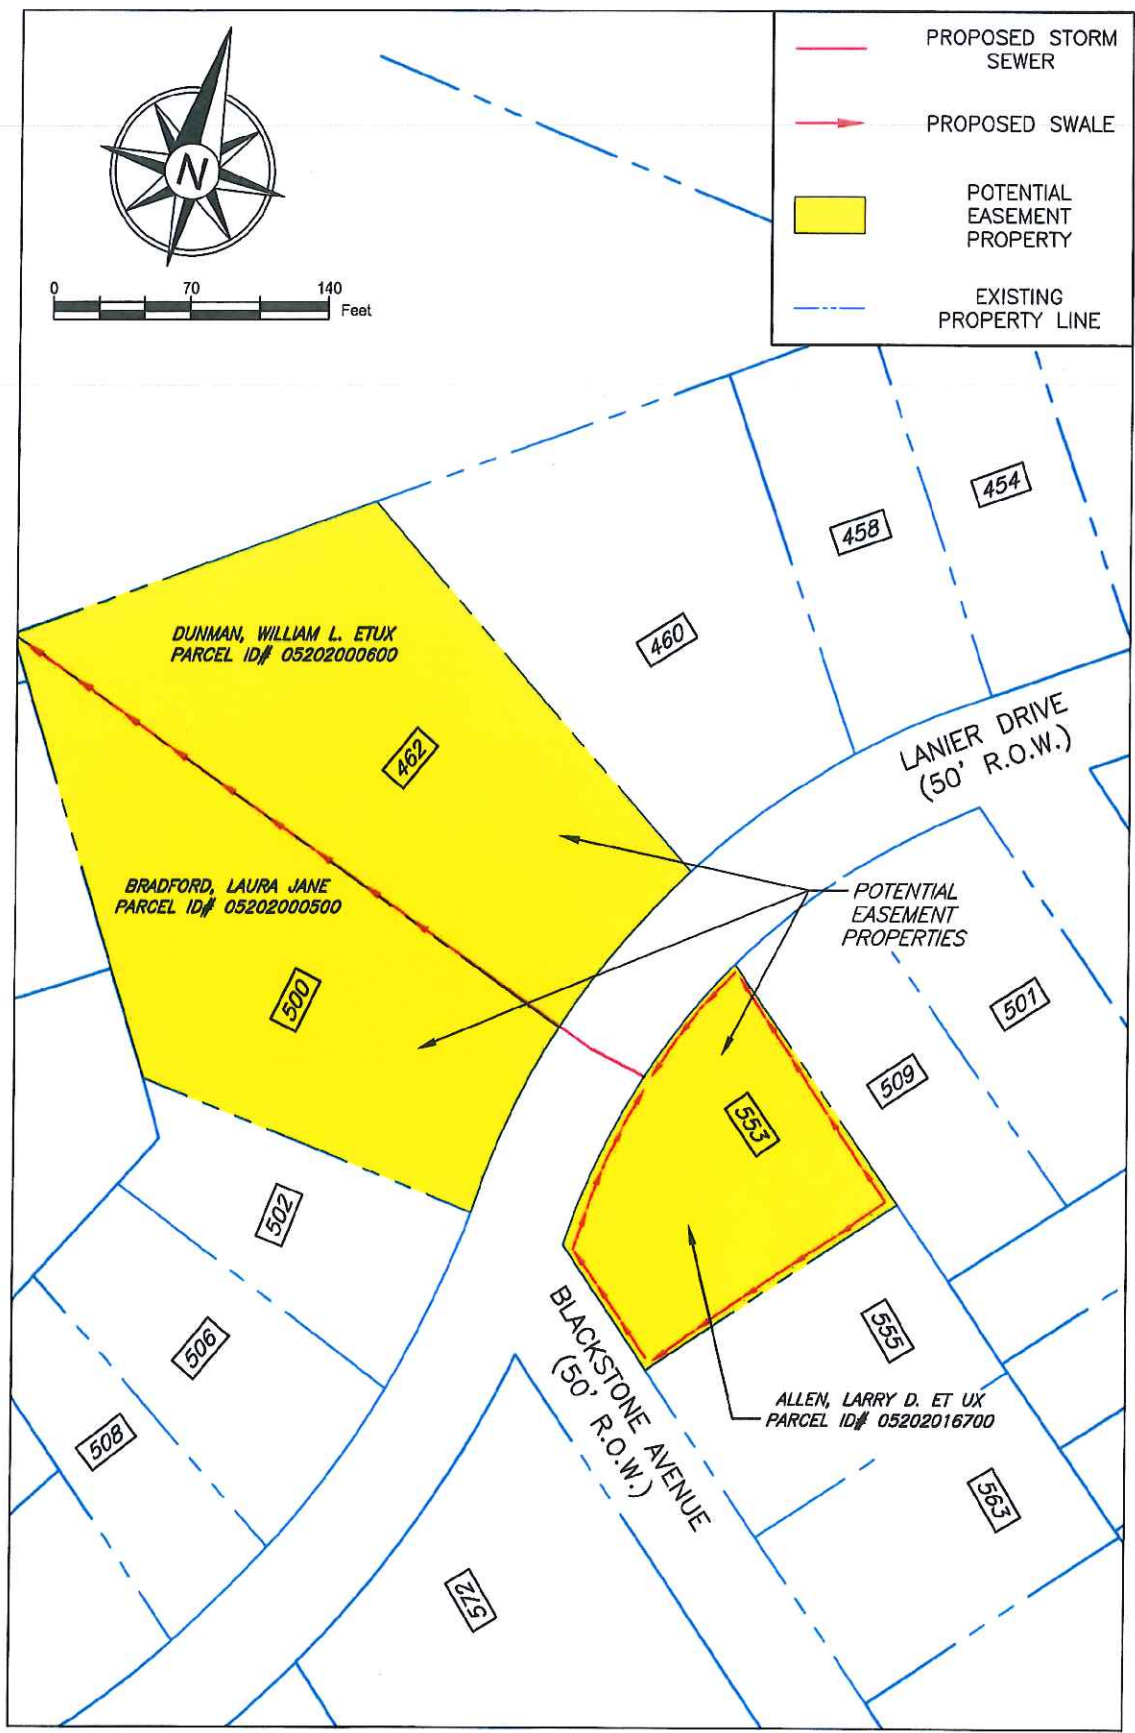

COLLIER ENGINEERING CO., INC.
 CONSULTING • DESIGN • CONSTRUCTION

5550 FRANKLIN PIKE CIRCLE, BRENTWOOD, TN 37027
 PHONE: (615) 331-1441 FAX: (615) 331-1050

EASEMENT EXHIBIT
 CHERYL AVENUE STORM WATER SYSTEM IMPROVEMENTS
 DEPARTMENT OF WATER AND SEWERAGE
 SERVICES STORM WATER DIVISION
 METRO DAVIDSON COUNTY, TENNESSEE

DATE:	01/18/2018
DRAWN BY:	NAC
SUPERVISED BY:	GBF
CHECKED BY:	DAO
PROJECT NO.:	18-SWC-269
SHEET NO.:	E2.00