

# Proposal No. 2019M-025EN-001

## Commercial General Liability Coverage Part Declarations

Policy No: BDG-3032708-01

Effective Date: 9/24/2018 12:01 A.M. STANDARD TIME AT YOUR MAILING ADDRESS



NAMED INSURED: Nashville PropCo LLC

LIMITS OF INSURANCE						
General Aggregate Limit		\$4,000,000				
Products-completed Operations Aggregate Limit		Subject to General Aggregate				
Personal and Advertising Injury Limit		\$2,000,000				
Each Occurrence Limit		\$2,000,000				
Damage to Premises Rented to You Limit		\$100,000	Any One Premise			
Medical Expense Limit		\$5,000	Any One Person			
DESCRIPTION OF BUSINESS						
Form of Business:						
<input type="checkbox"/> Individual <input type="checkbox"/> Partnership <input type="checkbox"/> Joint Venture <input type="checkbox"/> Trust <input checked="" type="checkbox"/> Limited Liability Corporation						
<input type="checkbox"/> Organization, including a corporation (but not including a partnership, joint venture, trust, or limited liability company)						
Location(s) (including Zip Code) of All Premises You Own, Rent or Occupy						
306 Gay St, Nashville, TN 37201						
CLASSIFICATION AND PREMIUM						
Classification	Code No.	Premium Basis*	Pri/CO	Rate All Other	Advance Premium Pri/CO	Advance Premium All Other
Vacant Buildings - Not Factories - Other than Not-For-Profit	68606	a 33,000	INCL	40.767	INCL	\$1,345.00
CG2012 Additional Insured - State Or Governmental Agency Or Subdivision Or Political Subdivision - Permits Or Authorizations - Limit (Fully Earned)						INCL
* See backside of DECBGL for definitions						
						Total Additional Insured Premium: \$0.00
						Total Advance Premium: \$1,345.00
FORMS AND ENDORSEMENTS (other than applicable Forms and Endorsements shown elsewhere in this policy)						
Forms and endorsements applying to this Coverage Part and made a part of this policy at time of issue:						
Refer to Endorsement E849.						

THESE DECLARATIONS AND THE COMMON POLICY DECLARATIONS, IF APPLICABLE, TOGETHER WITH THE COMMON POLICY CONDITIONS, COVERAGE FORM(S) AND FORMS AND ENDORSEMENTS, IF ANY, ISSUED TO FORM A PART THEREOF, COMPLETE THE ABOVE NUMBERED POLICY.


Includes copyrighted material of Insurance Services Office, Inc., with its permission. Copyright, Insurance Services Office, Inc., 1985

DECBGL (07-05)

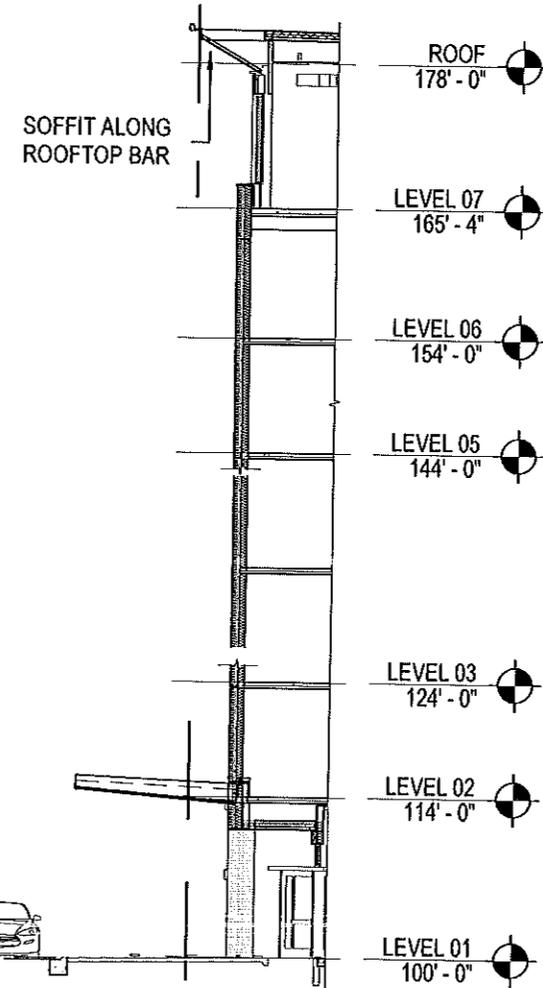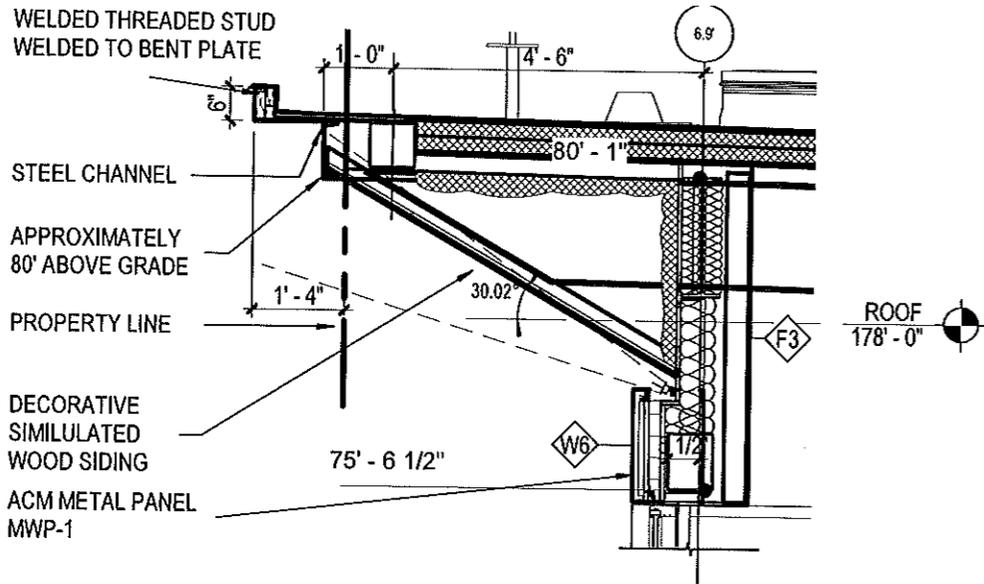

1 PUBLIC WORKS ROOF SOFFIT ALONG BAR  
 PW1.1 SCALE: 3/8" = 1'-0"

2 PUBLIC WORKS BROW WALL SECTION  
 PW1.1 SCALE: 1/16" = 1'-0"

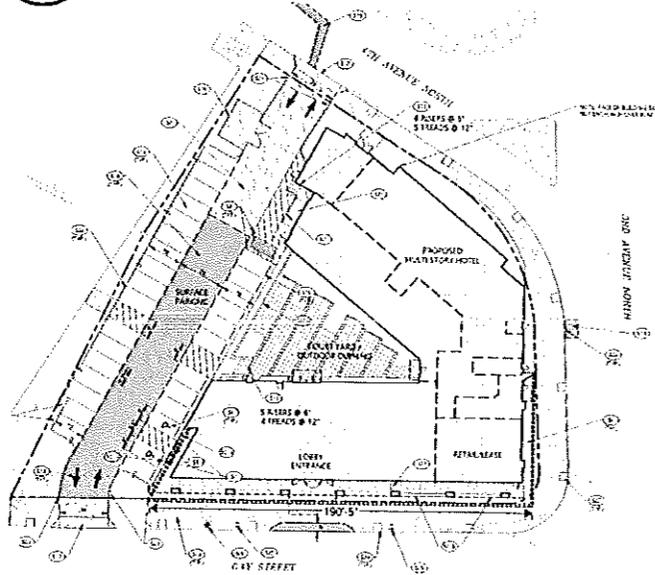


KEY PLAN/DIMENSIONS

RENDERING


ROOFTOP SOFFIT  
 TOWNEPLACE SUITES - NASHVILLE  
 THE GETTYS GROUP

PW1.1  
 45-17104-10  
 10.26.2018


**DLR Group**  
 Architecture Engineering Planning Interiors  
© 2017 DLR Group, Inc. All Rights Reserved. ALL RIGHTS RESERVED.

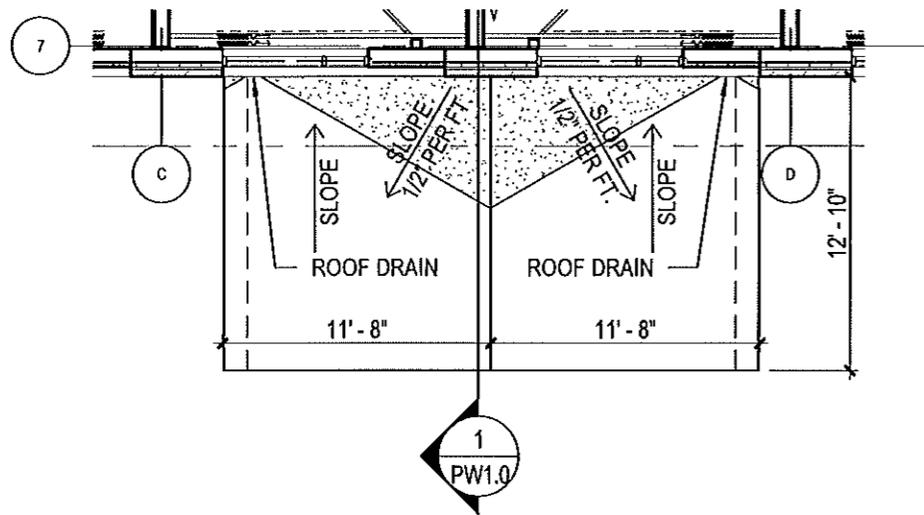

2 PUBLIC WORKS ENTRY CANOPY - ROOF PLAN  
 PW1.0 SCALE: 1/8" = 1'-0"

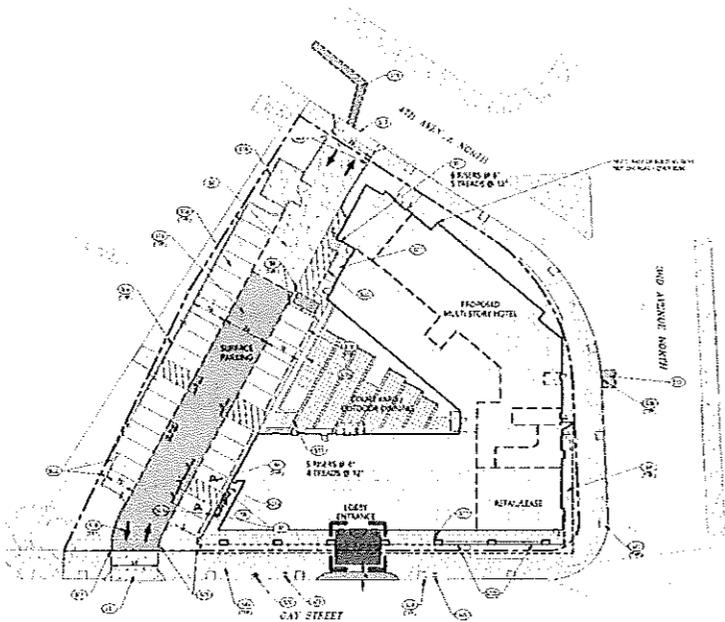

KEY PLAN

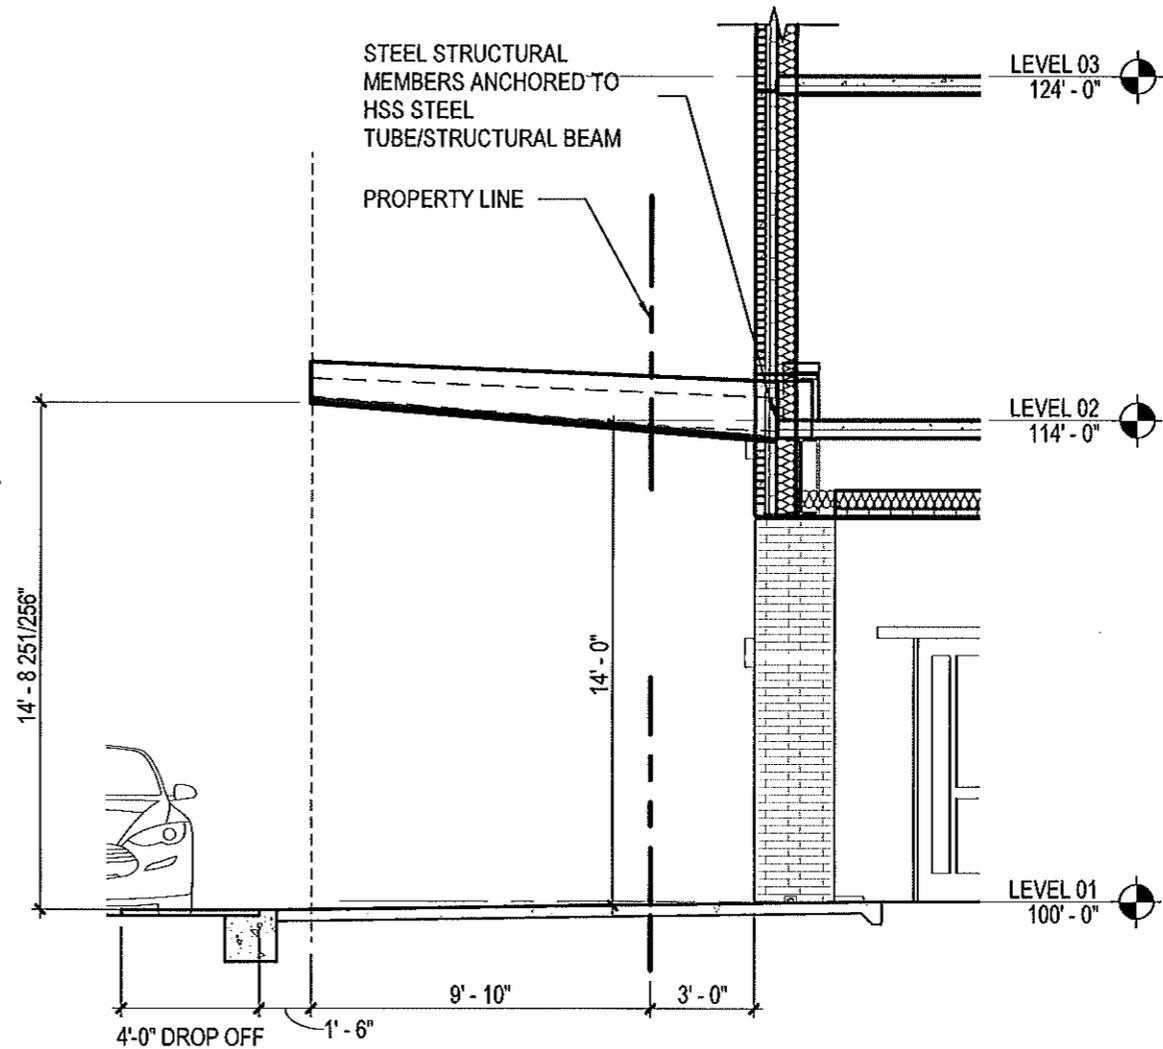


1 PUBLIC WORKS CANOPY WALL SECTION  
 PW1.0 SCALE: 3/16" = 1'-0"

ENTRY CANOPY  
 TOWNEPLACE SUITES - NASHVILLE  
 THE GETTYS GROUP

PW1.0  
 45-17104-10  
 10.25.2018

**DLR Group**  
 Architecture Engineering Planning Interiors  
 © 2018 DLR Group, Inc. All Rights Reserved.

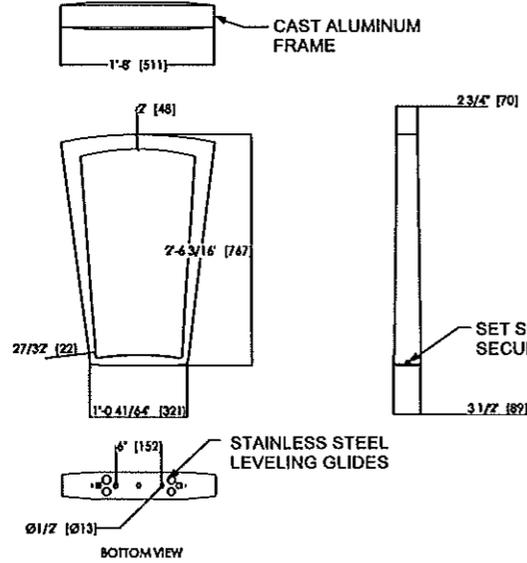


TITLE: EMERSON BIKE RACK, SURFACE MOUNT  
 COLOR: TBD  
 - OR APPROVED EQUAL, INSTALL PER MANUFACTURER'S SPECIFICATIONS. SUBMIT SHOP DRAWINGS FOR REVIEW

MANUFACTURER:  
 LANDSCAPE FORMS, INC.  
 www.landscapeforms.com  
 LOCAL CONTACT: Michele Parvizl  
 1-800-430-6206 ext. 1312  
 \*UNIT MUST BE ANCHORED\*


NOTE:  
 REFER TO MATERIAL PLAN FOR TYPICAL BIKE RACK LAYOUT

STAINLESS STEEL LEVELING GLIDES

3 DETAIL: BIKE RACK  
 Scale: 1/2" = 1'-0"

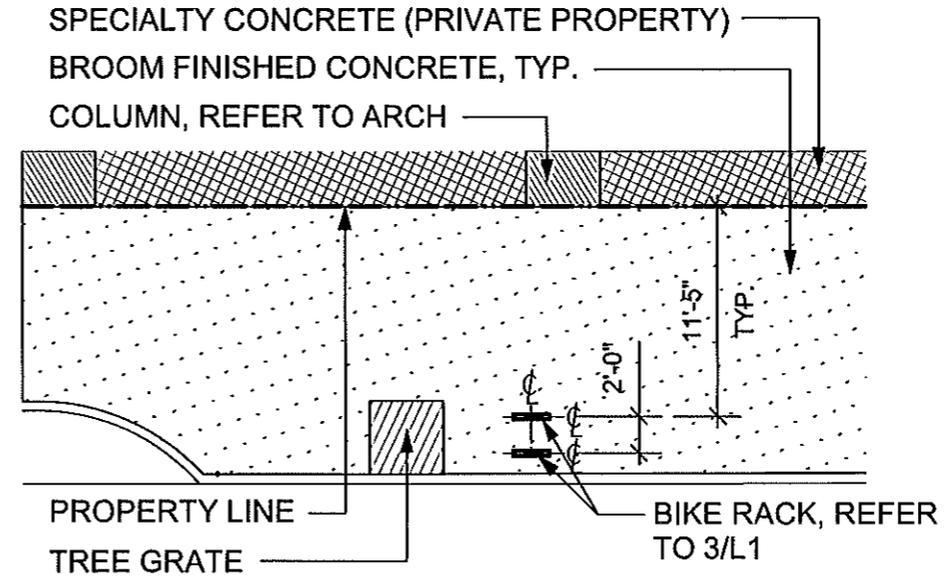

2 ENLARGEMENT: STREETSCAPE  
 Scale: 1" = 10 ft

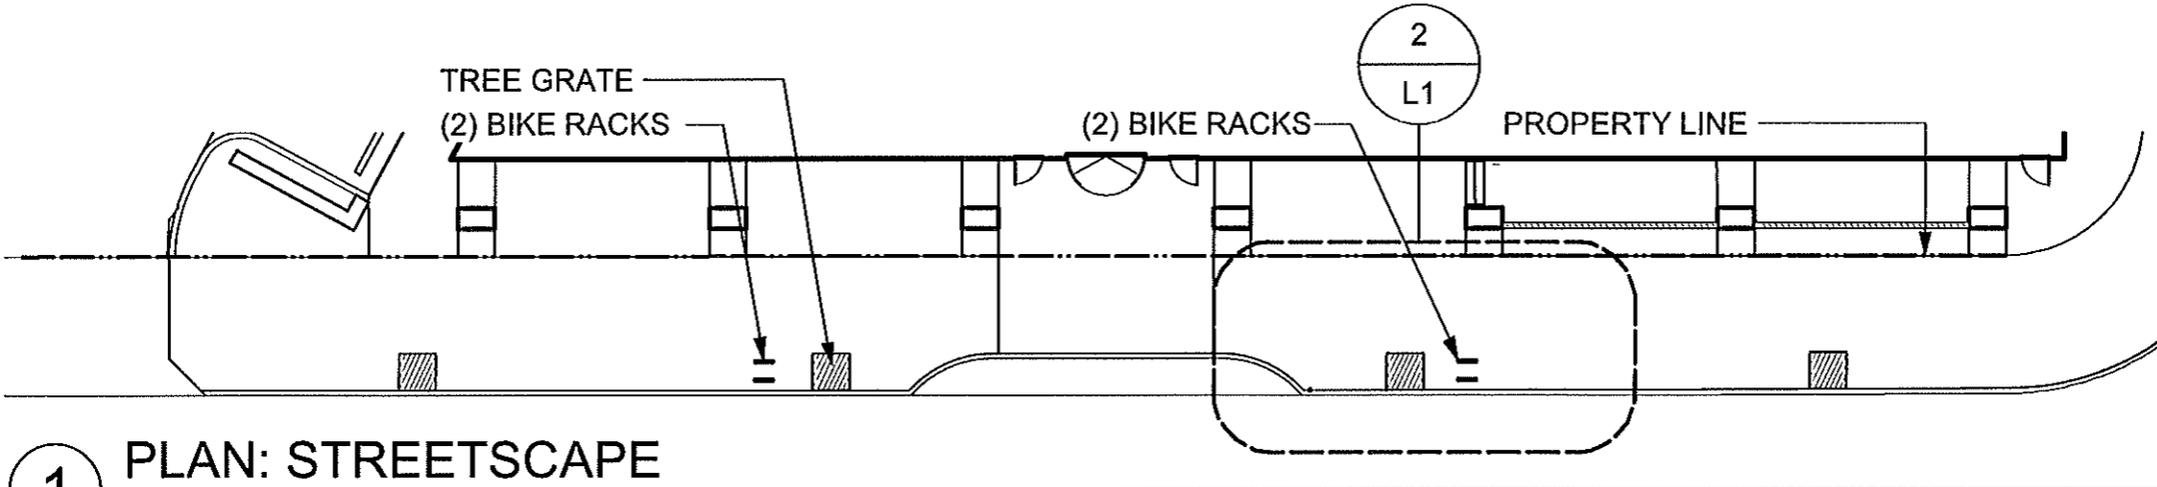

1 PLAN: STREETSCAPE  
 Scale: 1" = 20 ft

ENCROACHMENTS  
 TOWNEPLACE SUITES - NASHVILLE  
 THE GETTYS GROUP

L1  
 45-1704-10  
 10\_26\_2018

**DLR Group**  
 Architecture Engineering Planning Interiors  
 © 2018 DLR Group Inc. All Rights Reserved