


# Vaulx Lane Ordinance & Mandatory Referral Exhibit

**METRO PUBLIC WORKS DEPARTMENT**

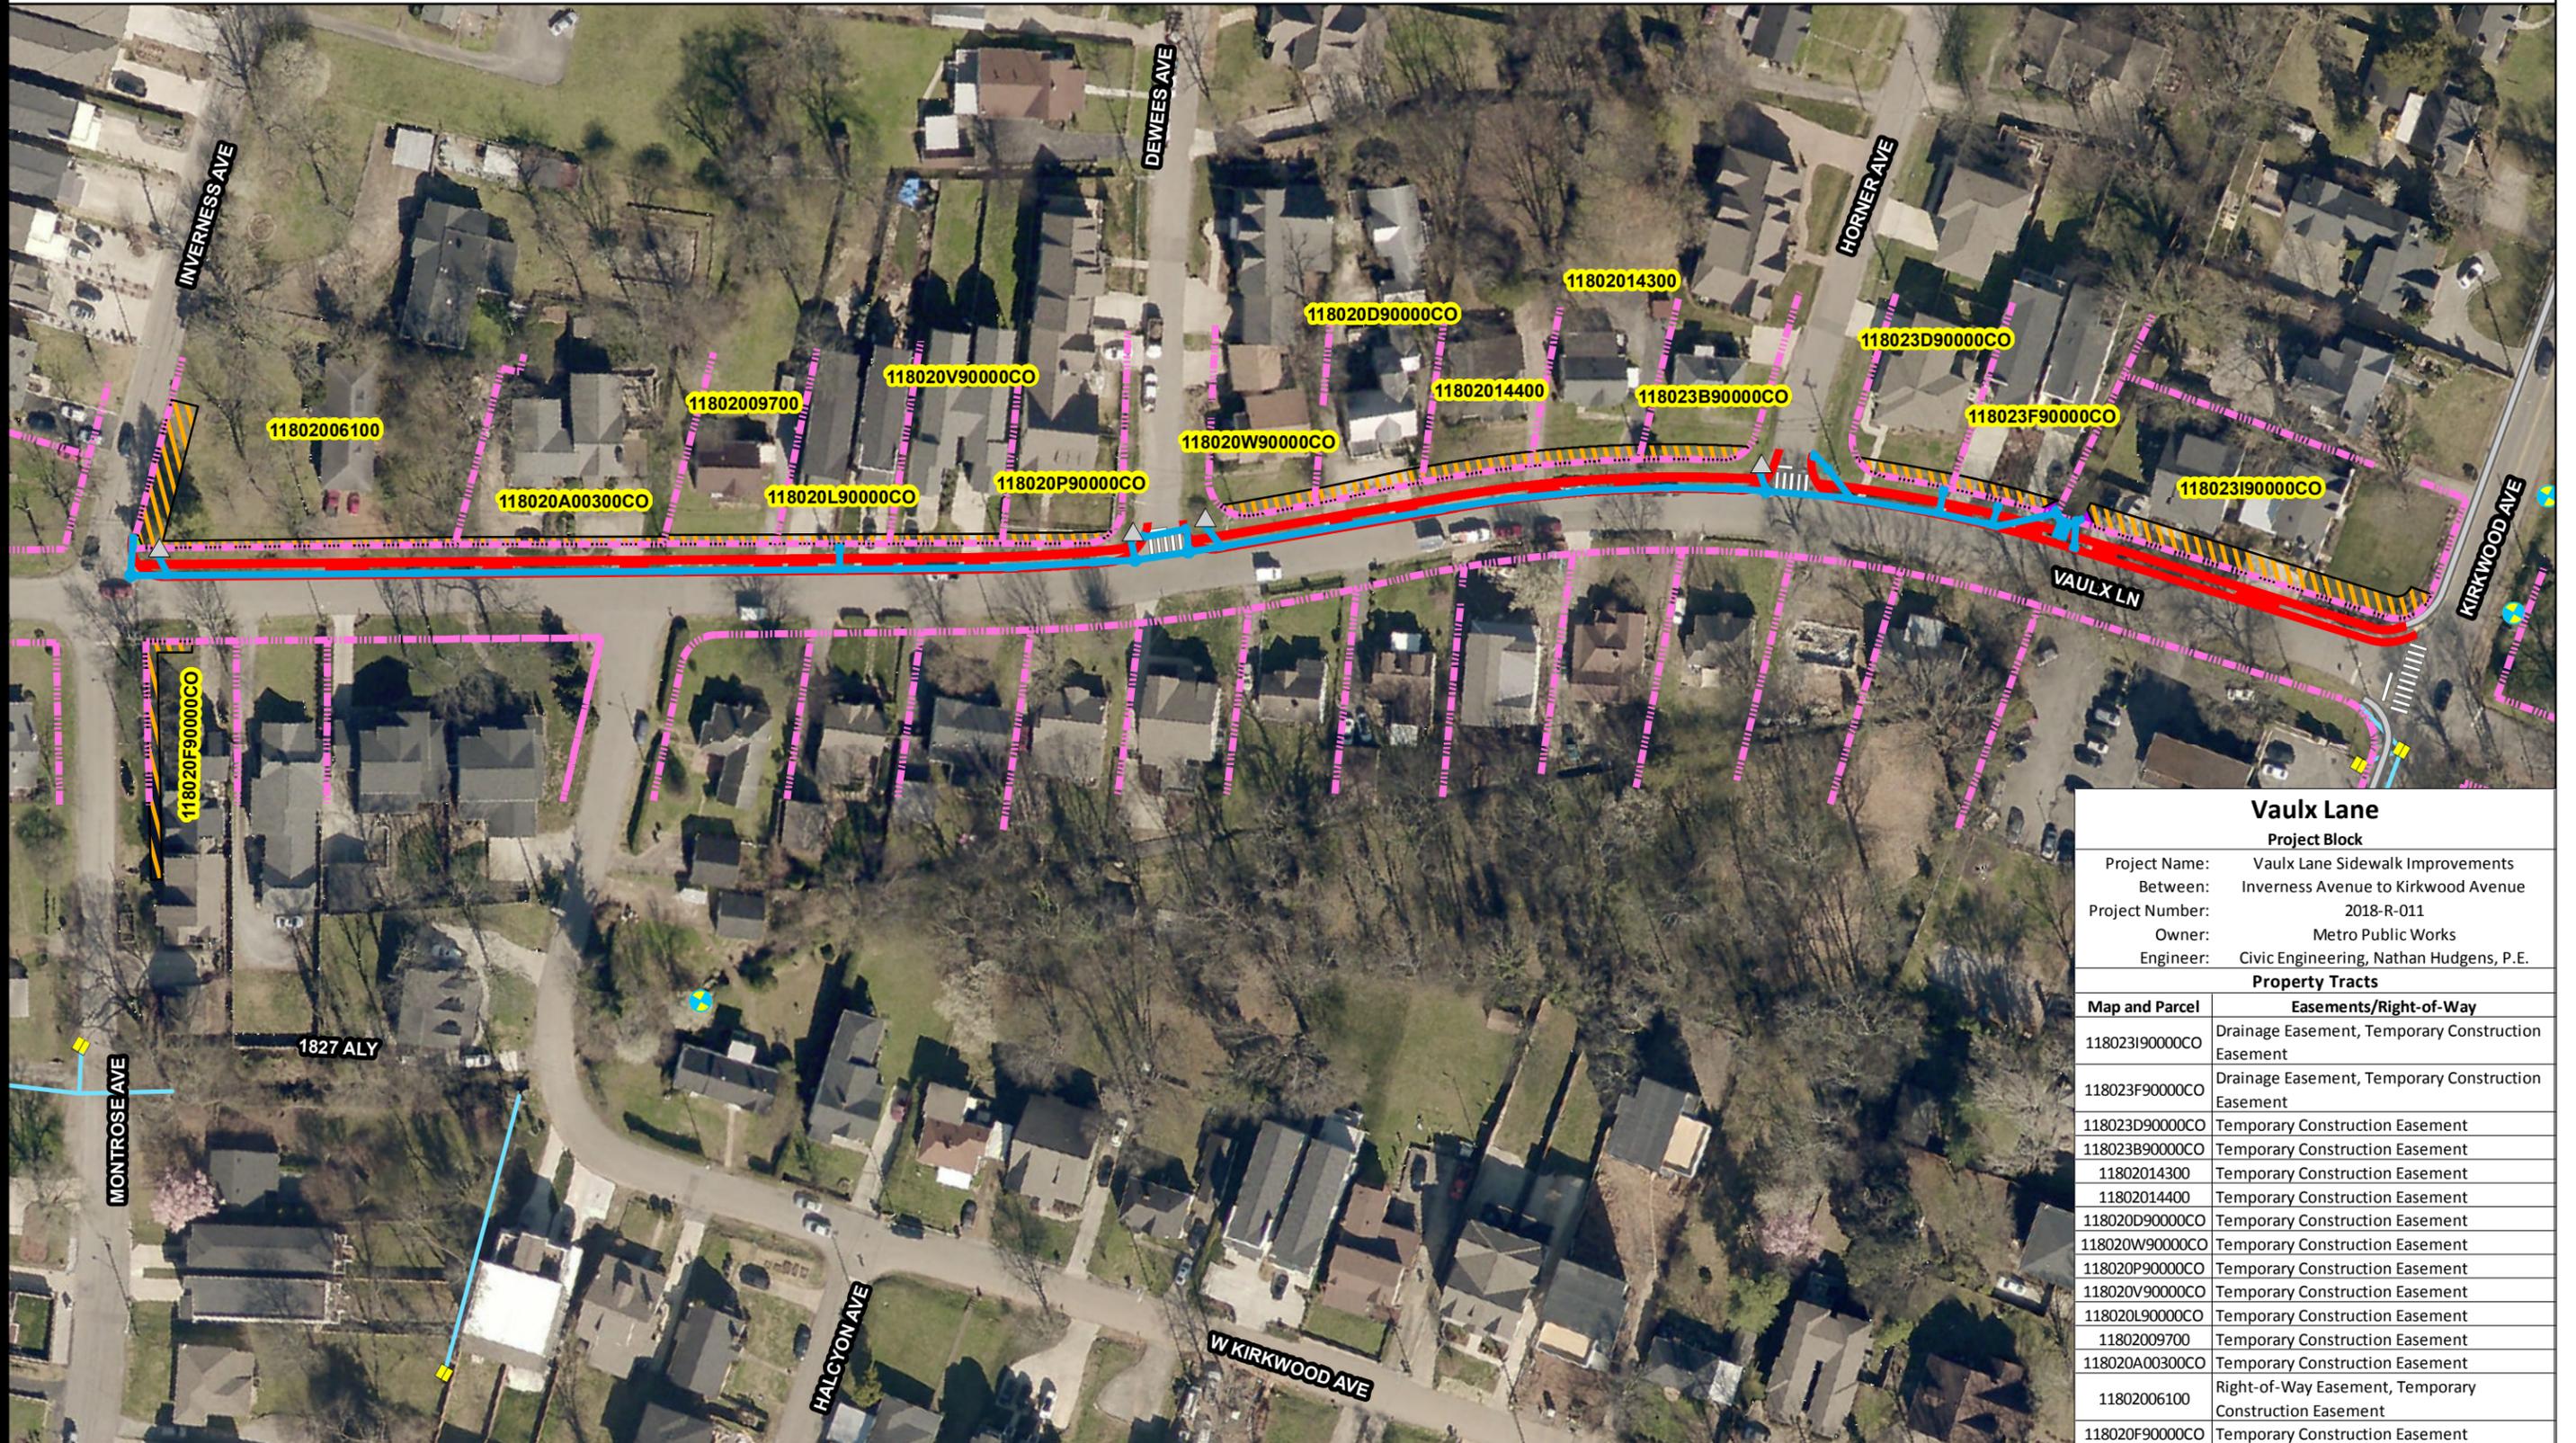


Vaulx Lane	
Project Block	
Project Name:	Vaulx Lane Sidewalk Improvements
Between:	Inverness Avenue to Kirkwood Avenue
Project Number:	2018-R-011
Owner:	Metro Public Works
Engineer:	Civic Engineering, Nathan Hudgens, P.E.
Property Tracts	
Map and Parcel	Easements/Right-of-Way
118023I90000CO	Drainage Easement, Temporary Construction Easement
118023F90000CO	Drainage Easement, Temporary Construction Easement
118023D90000CO	Temporary Construction Easement
118023B90000CO	Temporary Construction Easement
11802014300	Temporary Construction Easement
11802014400	Temporary Construction Easement
118020D90000CO	Temporary Construction Easement
118020W90000CO	Temporary Construction Easement
118020P90000CO	Temporary Construction Easement
118020V90000CO	Temporary Construction Easement
118020L90000CO	Temporary Construction Easement
11802009700	Temporary Construction Easement
118020A00300CO	Temporary Construction Easement
11802006100	Right-of-Way Easement, Temporary Construction Easement
118020F90000CO	Temporary Construction Easement



**Metro Nashville**  
**PUBLIC WORKS**



1 inch = 90 feet

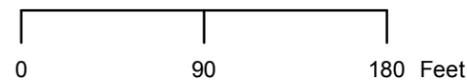

	Proposed Head Wall		Property Line		Existing Sidewalk
	Proposed Catch Basin		Proposed Storm Pipe		Drainage Easement
	Existing Catch Basin		Existing Storm Conduit		Right-of-Way Easement
	Existing Storm Structure		Proposed Sidewalk		Temporary Construction Easement