


NOTE: CASTING FOR STANDARD CURB AND GUTTER SHOWN (DR-129). ACCEPTABLE SUBSTITUTES WHERE USE IS DIRECTED ARE DR-130, DR-132, AND DR-133.

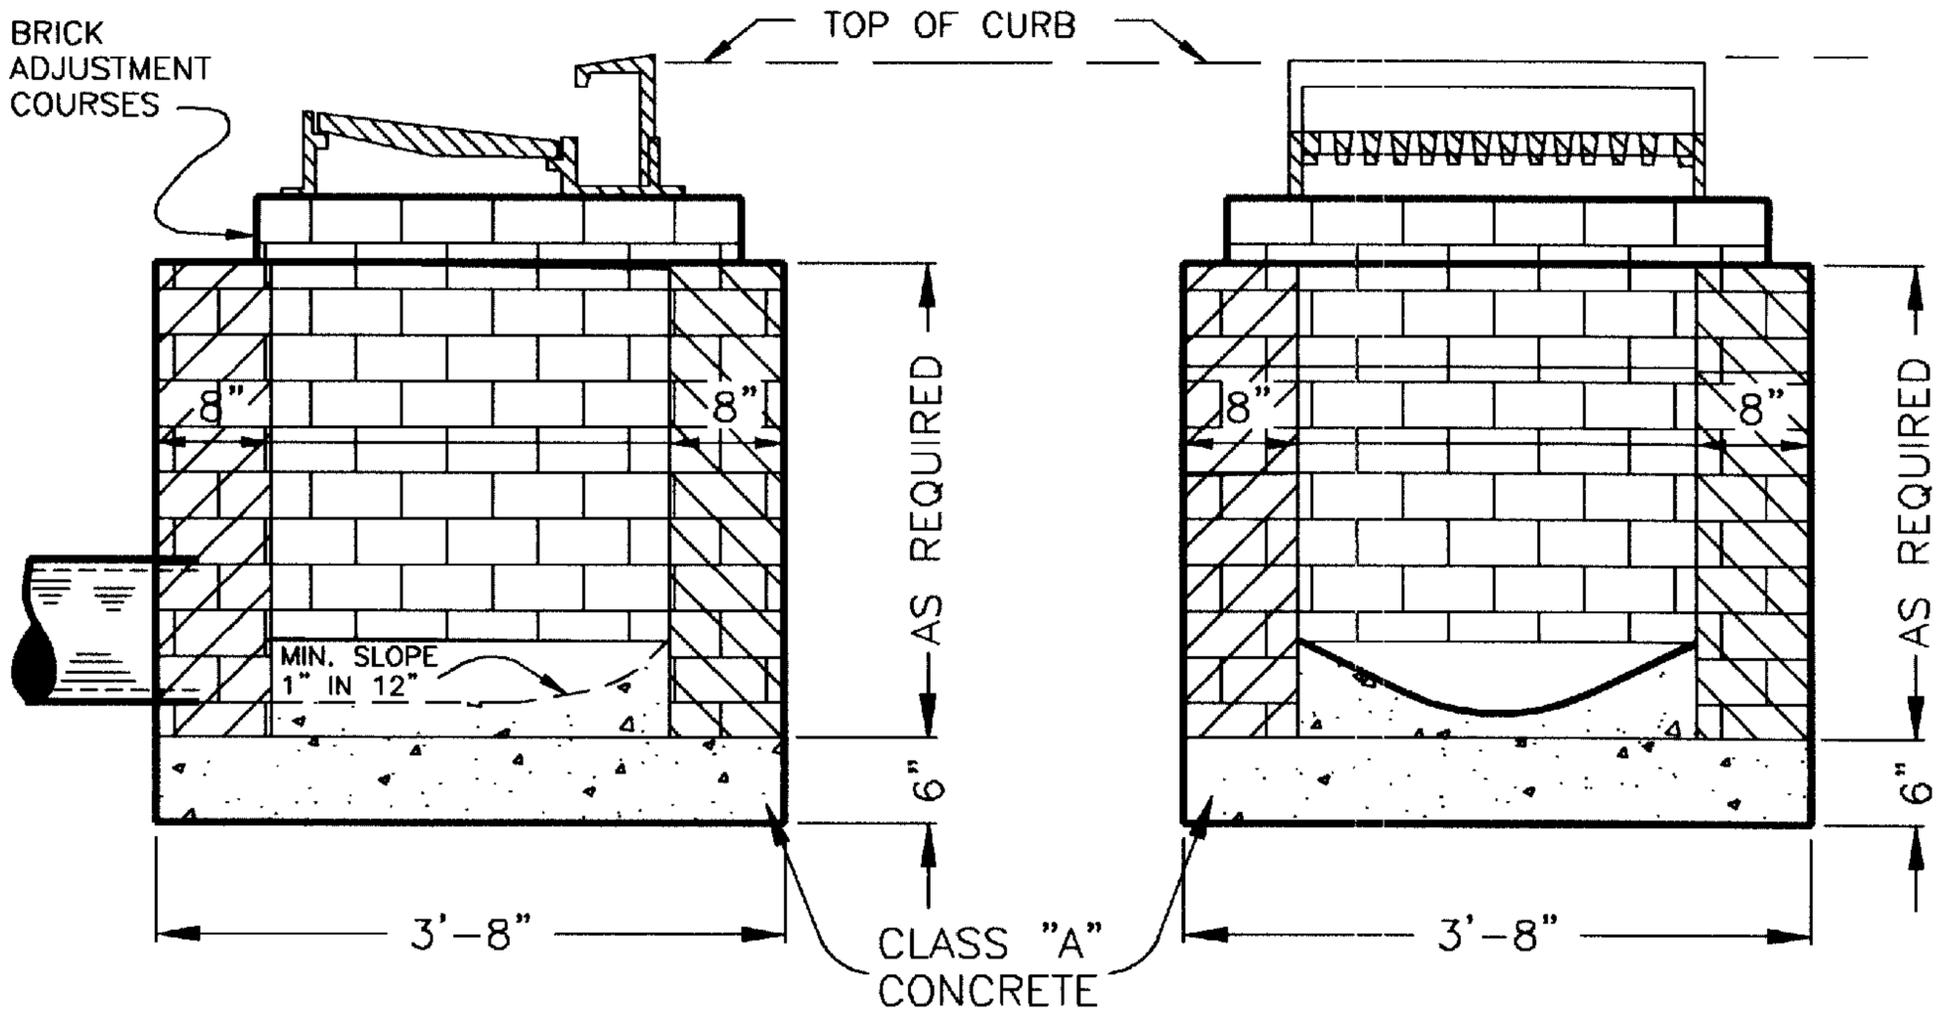

**SECTION A-A**

**SECTION B-B**

CONCRETE: 4000 PSI AT 28 DAYS  
 MIN. REINFORCEMENT: 0.14 SQ.IN/SQ.FT.  
 GRADE 60 STEEL.

NOT TO SCALE

METROPOLITAN GOVERNMENT OF  
 NASHVILLE AND DAVIDSON COUNTY  
 DEPARTMENT OF PUBLIC WORKS

SINGLE INLET  
 (BRICK)

DWG. NO. DR-106

ASST. DIR. ENG.:  
 DIRECTOR:

*[Handwritten signatures]*

DATE:  
 DATE:

*[Handwritten dates]*

REVISED: 02/14/00