


This document, together with the concepts and designs presented herein, is intended only for the specific purpose and client for which it was prepared. Reuse of and improper reliance on this document without written authorization and adaptation by Kimey-Horn and Associates, Inc. shall be without liability to Kimey-Horn and Associates, Inc.



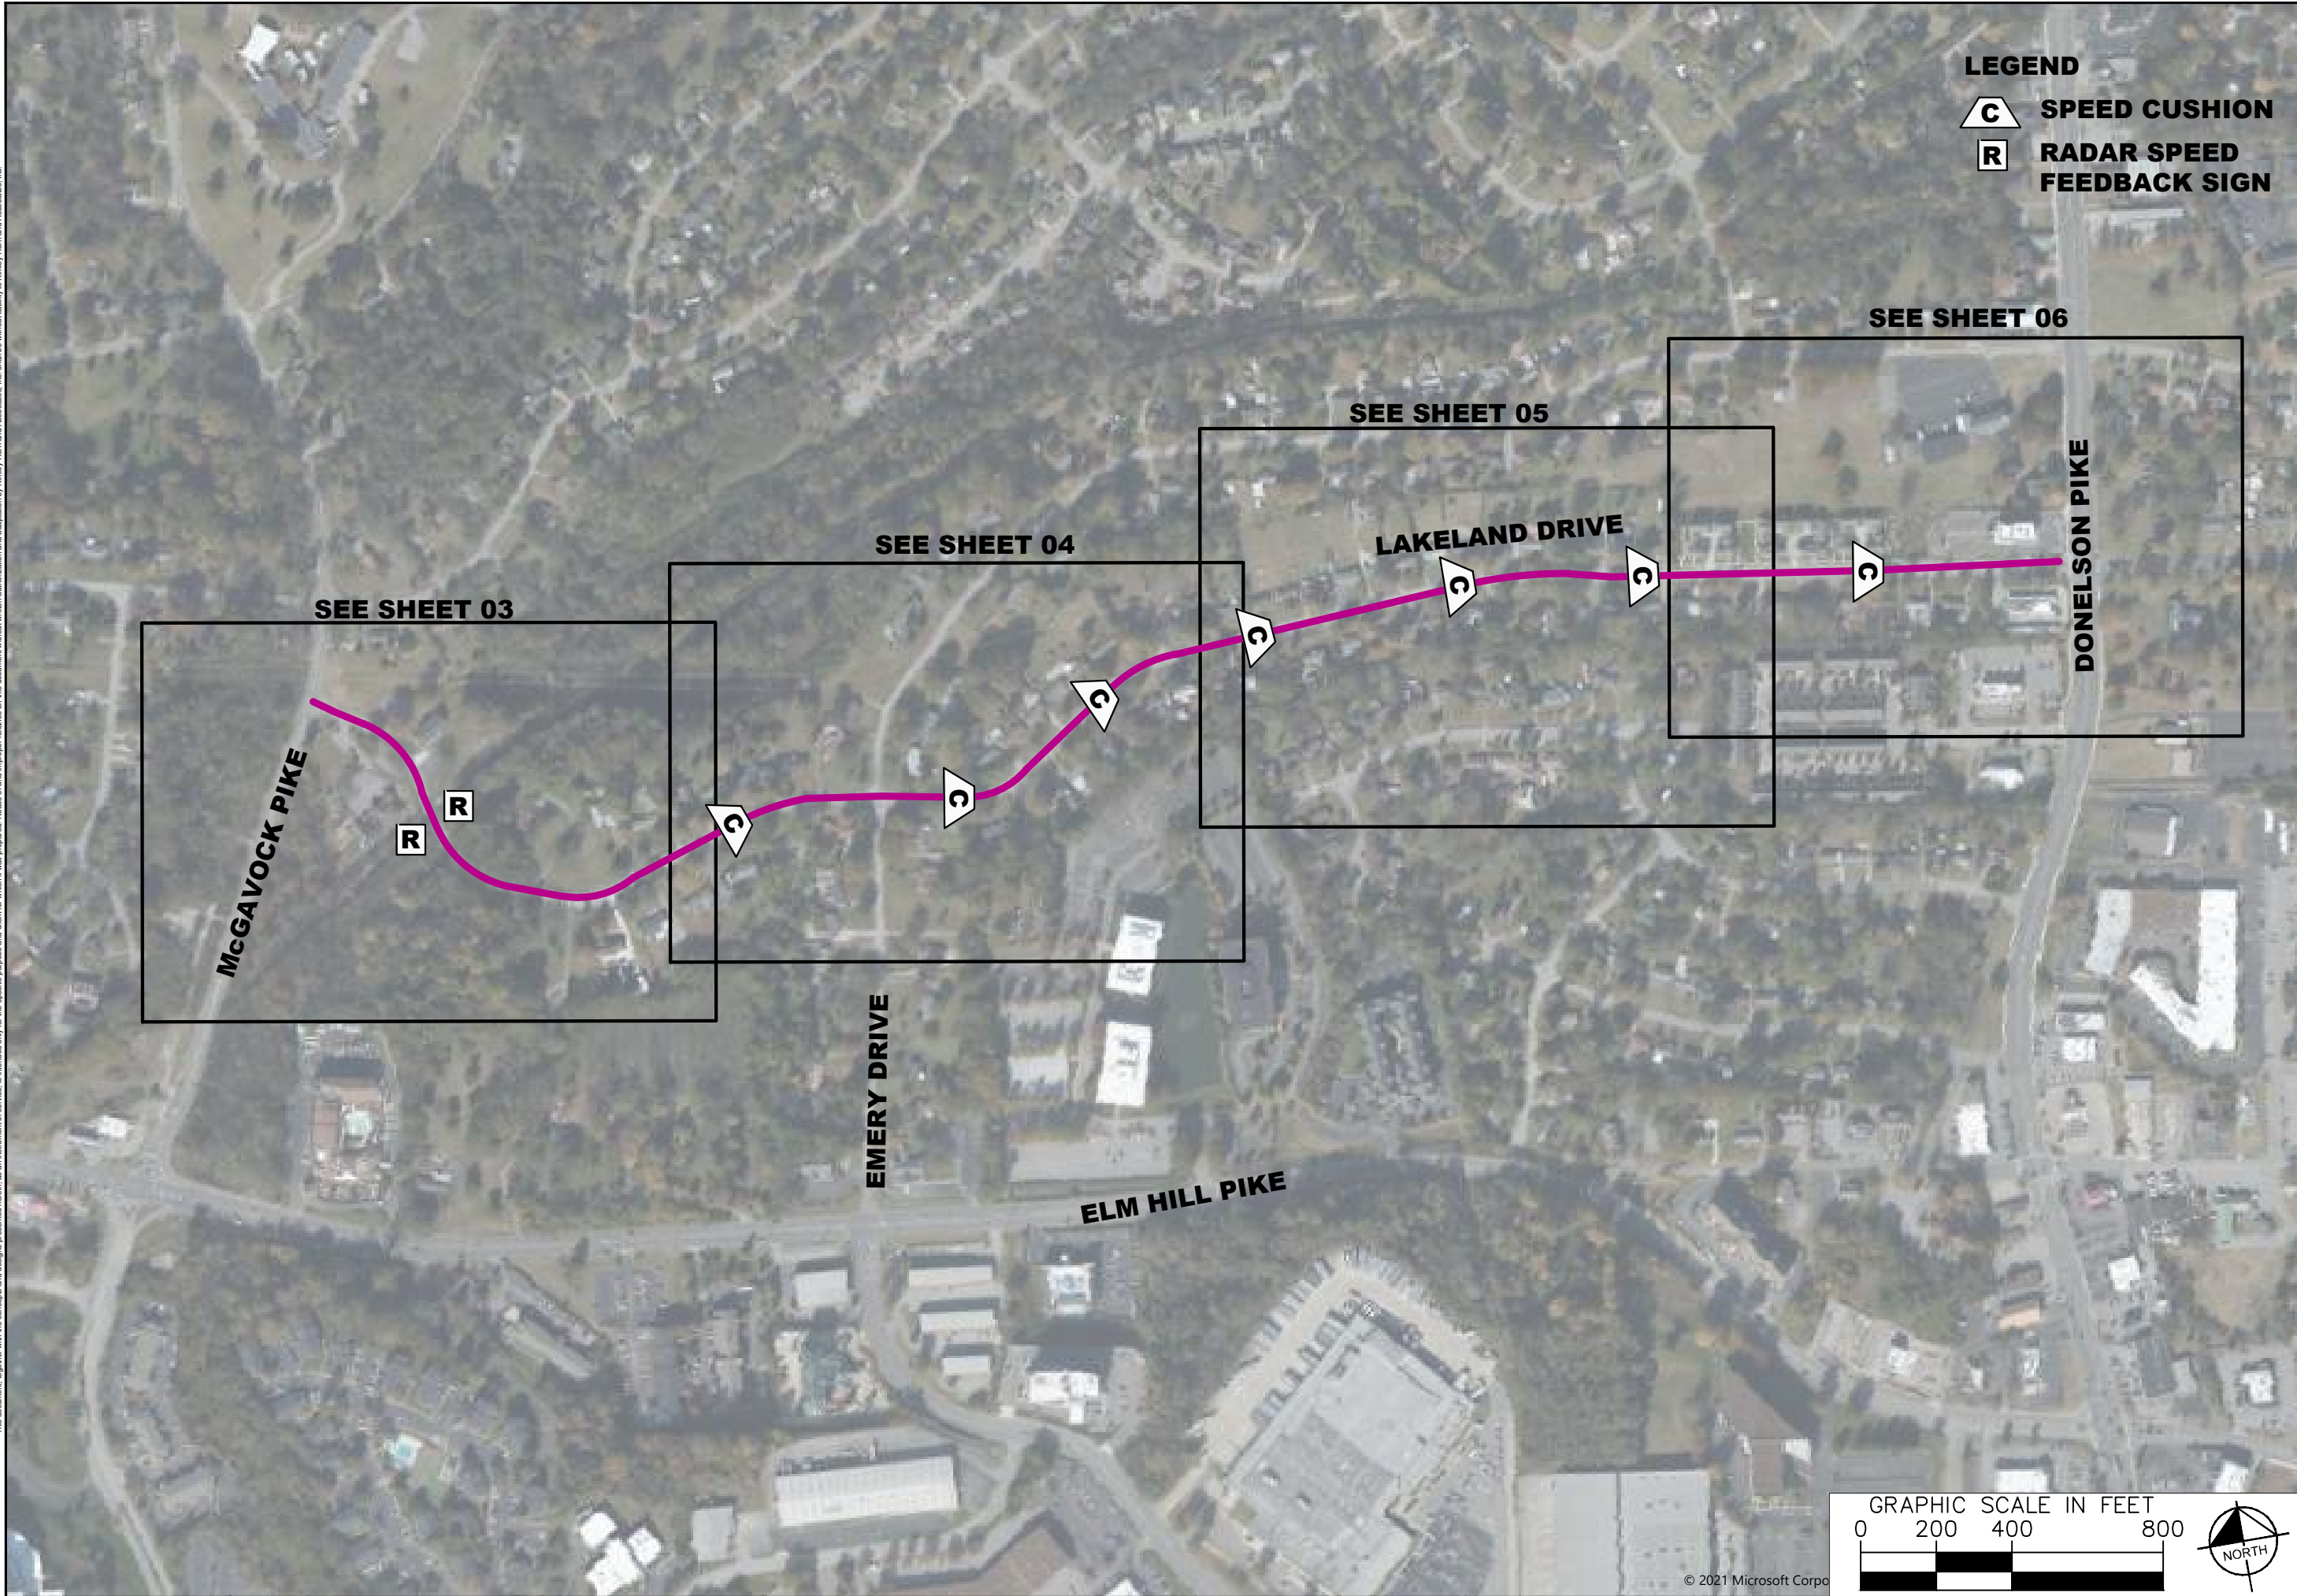

**LAKELAND POINTE
TRAFFIC CALMING
NASHVILLE, TN**

**DRAFT
PRELIMINARY
PLANS
FOR REVIEW ONLY**

NO.	REVISIONS	DATE	BY
1			
2			
3			
4			
5			
6			
7			
8			
9			
10			

DESIGNED BY: RBW

DRAWN BY: EJM

CHECKED BY: NDOT

DATE: 12/07/2021


KIMLEY-HORN PROJECT NO. 118000005

CONCEPT PLAN

SHEET NUMBER

01

This document, together with the concepts and designs presented herein, is intended only for the specific purpose and client for which it was prepared. Reuse of and improper reliance on this document without written authorization and adaptation by Kimey-Horn and Associates, Inc. shall be without liability to Kimey-Horn and Associates, Inc.

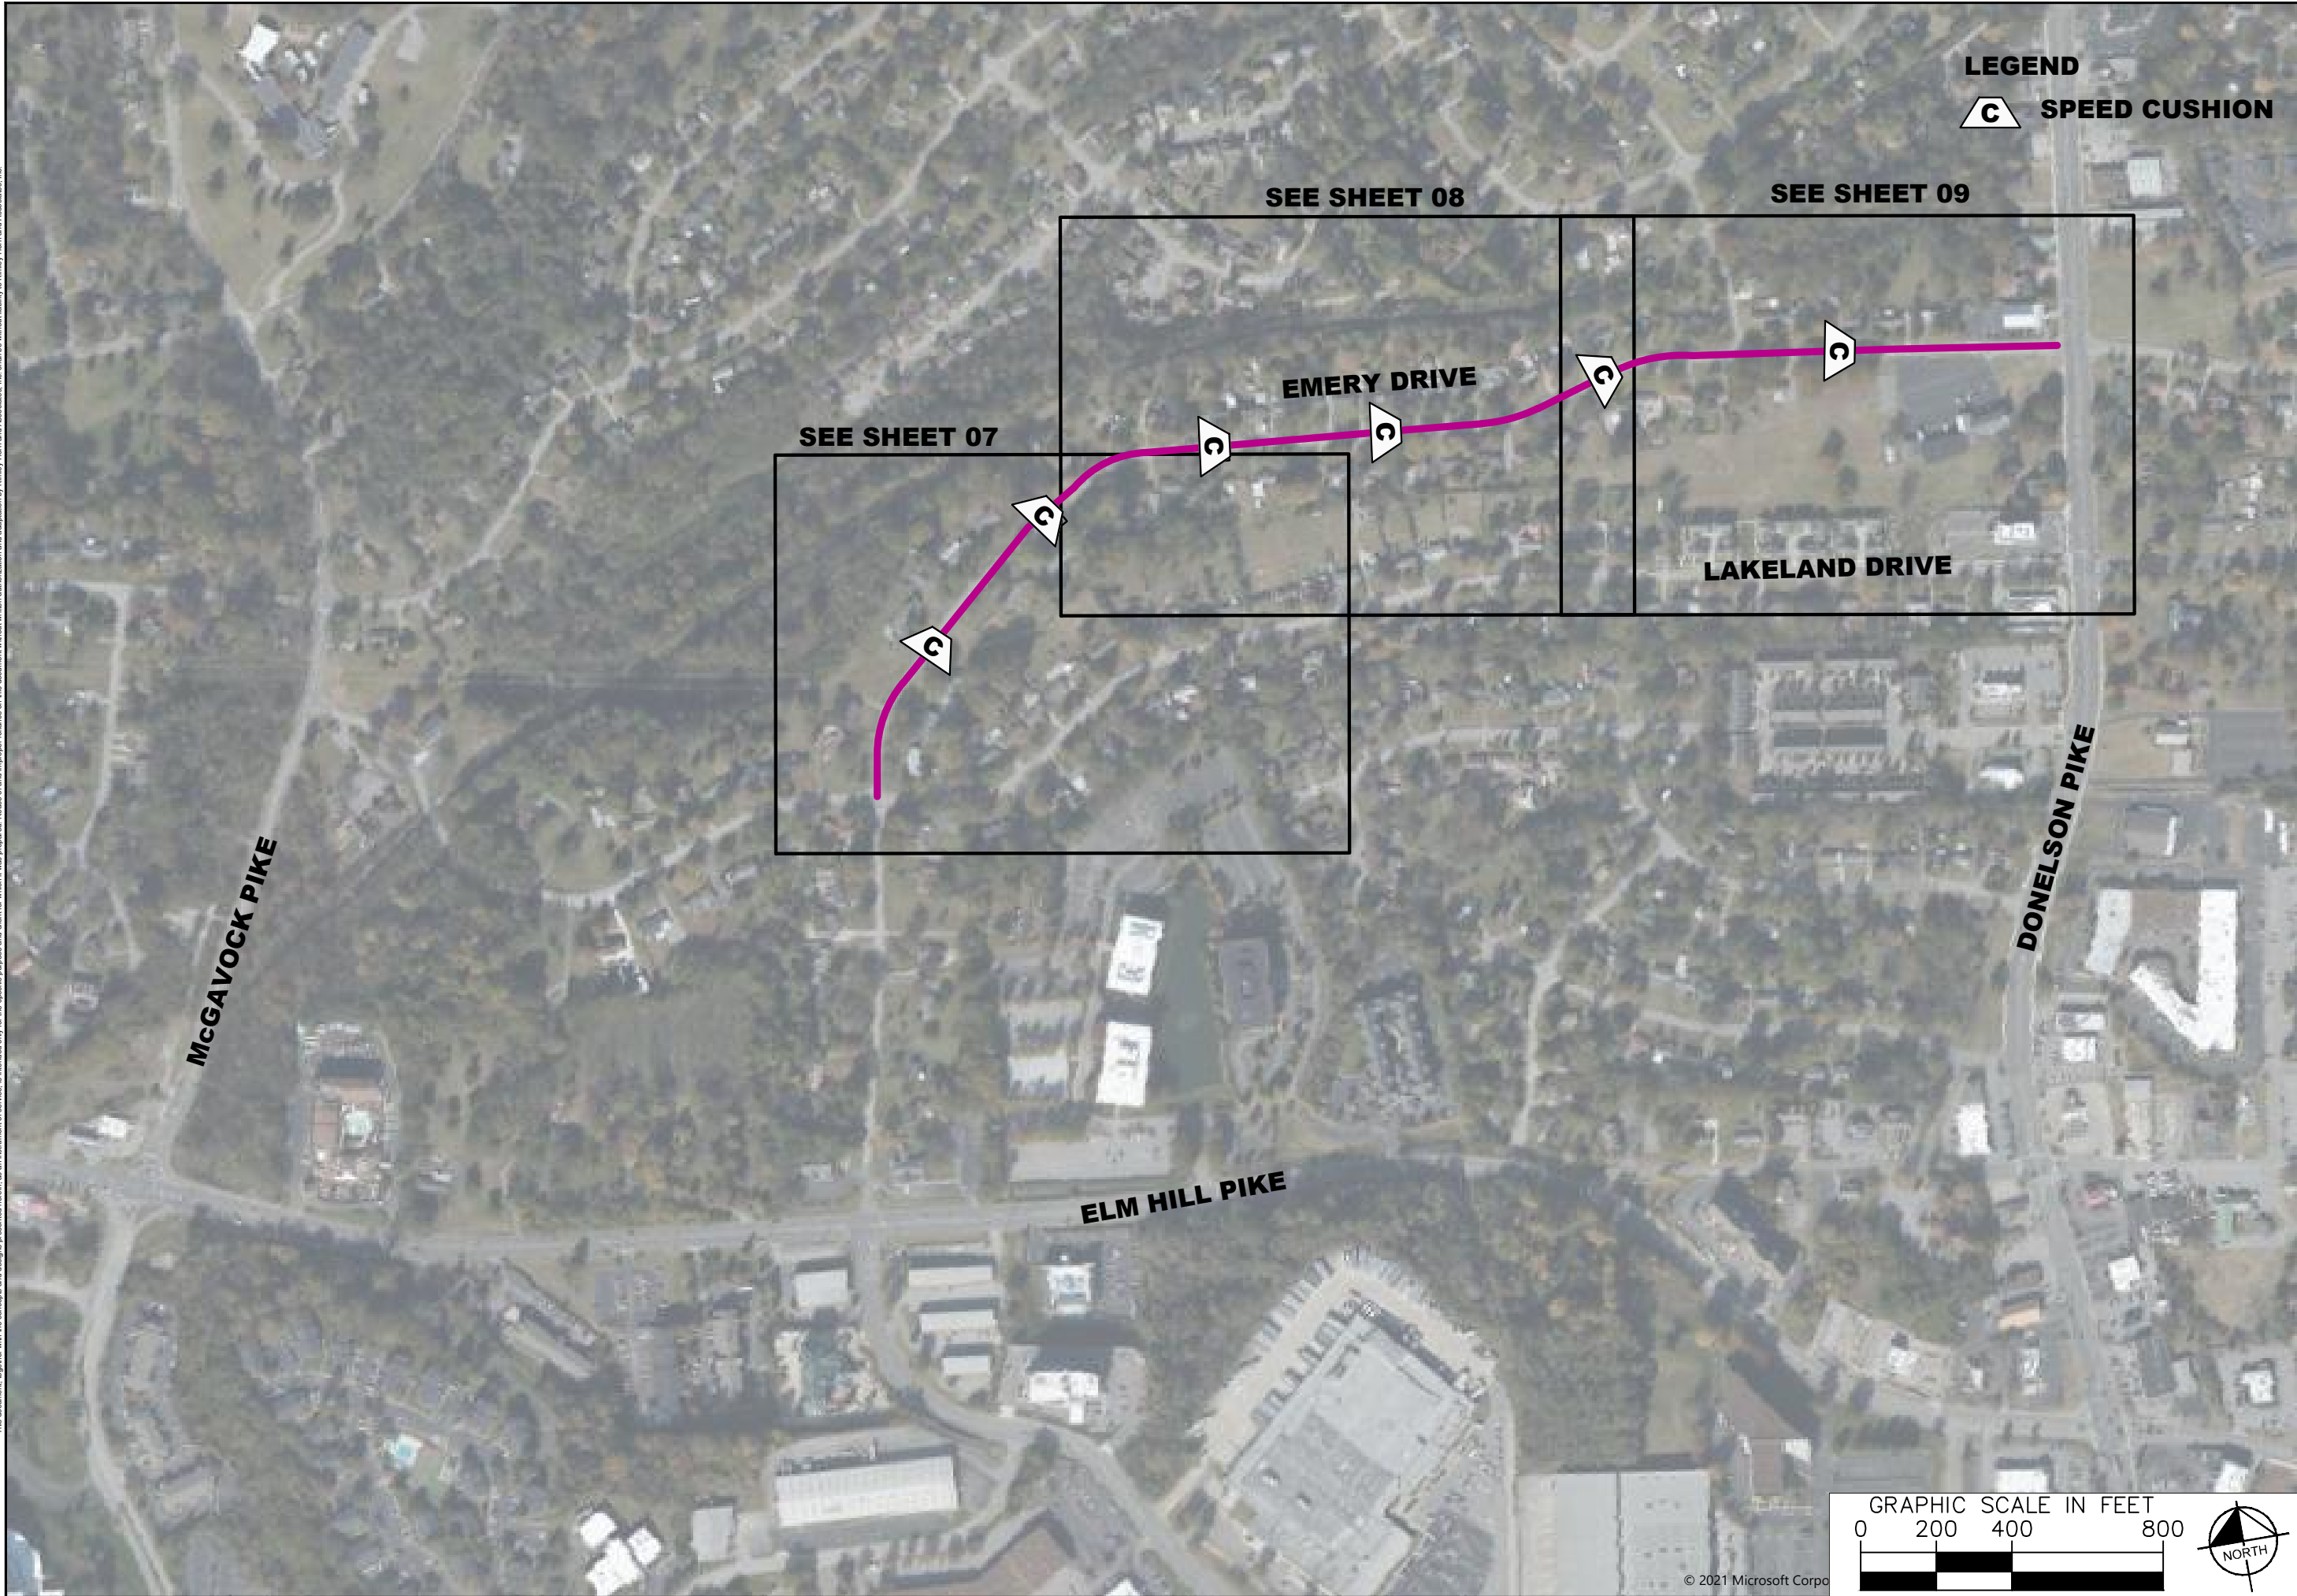

LEGEND
C SPEED CUSHION

SEE SHEET 08

SEE SHEET 09

EMERY DRIVE

SEE SHEET 07

LAKELAND DRIVE

McGAVOCK PIKE

ELM HILL PIKE

DONELSON PIKE

NDOT

LAKELAND POINTE
TRAFFIC CALMING
NASHVILLE, TN

DRAFT
PRELIMINARY
PLANS
FOR REVIEW ONLY



NO.	REVISIONS	DATE	BY
1			
2			
3			
4			
5			
6			
7			
8			
9			
10			

DESIGNED BY:	RBW
DRAWN BY:	EJW
CHECKED BY:	NDOT
DATE:	12/07/2021
KIMLEY-HORN PROJECT NO. 118000005	

CONCEPT PLAN

SHEET NUMBER
02

GRAPHIC SCALE IN FEET

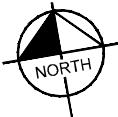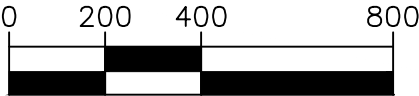

© 2021 Microsoft Corp

This document, together with the concepts and designs presented herein, is intended only for the specific purpose and client for which it was prepared. Reuse of and improper reliance on this document without written authorization and adaptation by Kimley-Horn and Associates, Inc. shall be without liability to Kimley-Horn and Associates, Inc.



NDOT

**LAKELAND POINTE
TRAFFIC CALMING**
NASHVILLE, TN

**DRAFT
PRELIMINARY
PLANS**
FOR REVIEW ONLY

NO.	BY	DATE	REVISIONS	DESIGNED BY:	DRAWN BY:	CHECKED BY:	DATE:	KIMLEY-HORN PROJECT NO.
1							12/07/2021	118000005
2								
3								
4								
5								
6								
7								
8								
9								
10								

CONCEPT PLAN

SHEET NUMBER
03

This document, together with the concepts and designs presented herein, is intended only for the specific purpose and district for which it was prepared. Reuse of and improper reliance on this document without written authorization and adaptation by Kimley-Horn and Associates, Inc. shall be without liability to Kimley-Horn and Associates, Inc.



LAKELAND POINTE
TRAFFIC CALMING
NASHVILLE, TN

DRAFT
PRELIMINARY
PLANS
FOR REVIEW ONLY

REVISIONS	DATE	BY
No.	1	2
DESIGNED BY:	RBW	
DRAWN BY:	EJW	
CHECKED BY:	NDOT	
DATE:	12/07/2021	
KIMLEY-HORN PROJECT NO. 118000005		

CONCEPT PLAN

SHEET NUMBER
04

This document, together with the concepts and designs presented herein, is intended only for the specific purpose and client for which it was prepared. Reuse of and improper reliance on this document without written authorization and adaptation by Kimley-Horn and Associates, Inc. shall be without liability to Kimley-Horn and Associates, Inc.




LAKELAND POINTE
TRAFFIC CALMING
NASHVILLE, TN

DRAFT
PRELIMINARY
PLANS
FOR REVIEW ONLY

REVISIONS		DATE	BY
No.	1		
	2		
	3		
	4		
	5		
	6		
	7		
	8		
	9		
	10		
DESIGNED BY:		RBW	
DRAWN BY:		EJW	
CHECKED BY:		NDOT	
DATE:		12/07/2021	
KIMLEY-HORN PROJECT NO.		118000005	
CONCEPT PLAN			
SHEET NUMBER			
05			

This document, together with the concepts and designs presented herein, is intended only for the specific purpose and client for which it was prepared. Reuse of and improper reliance on this document without written authorization and adaptation by Kimey-Horn and Associates, Inc. shall be without liability to Kimey-Horn and Associates, Inc.

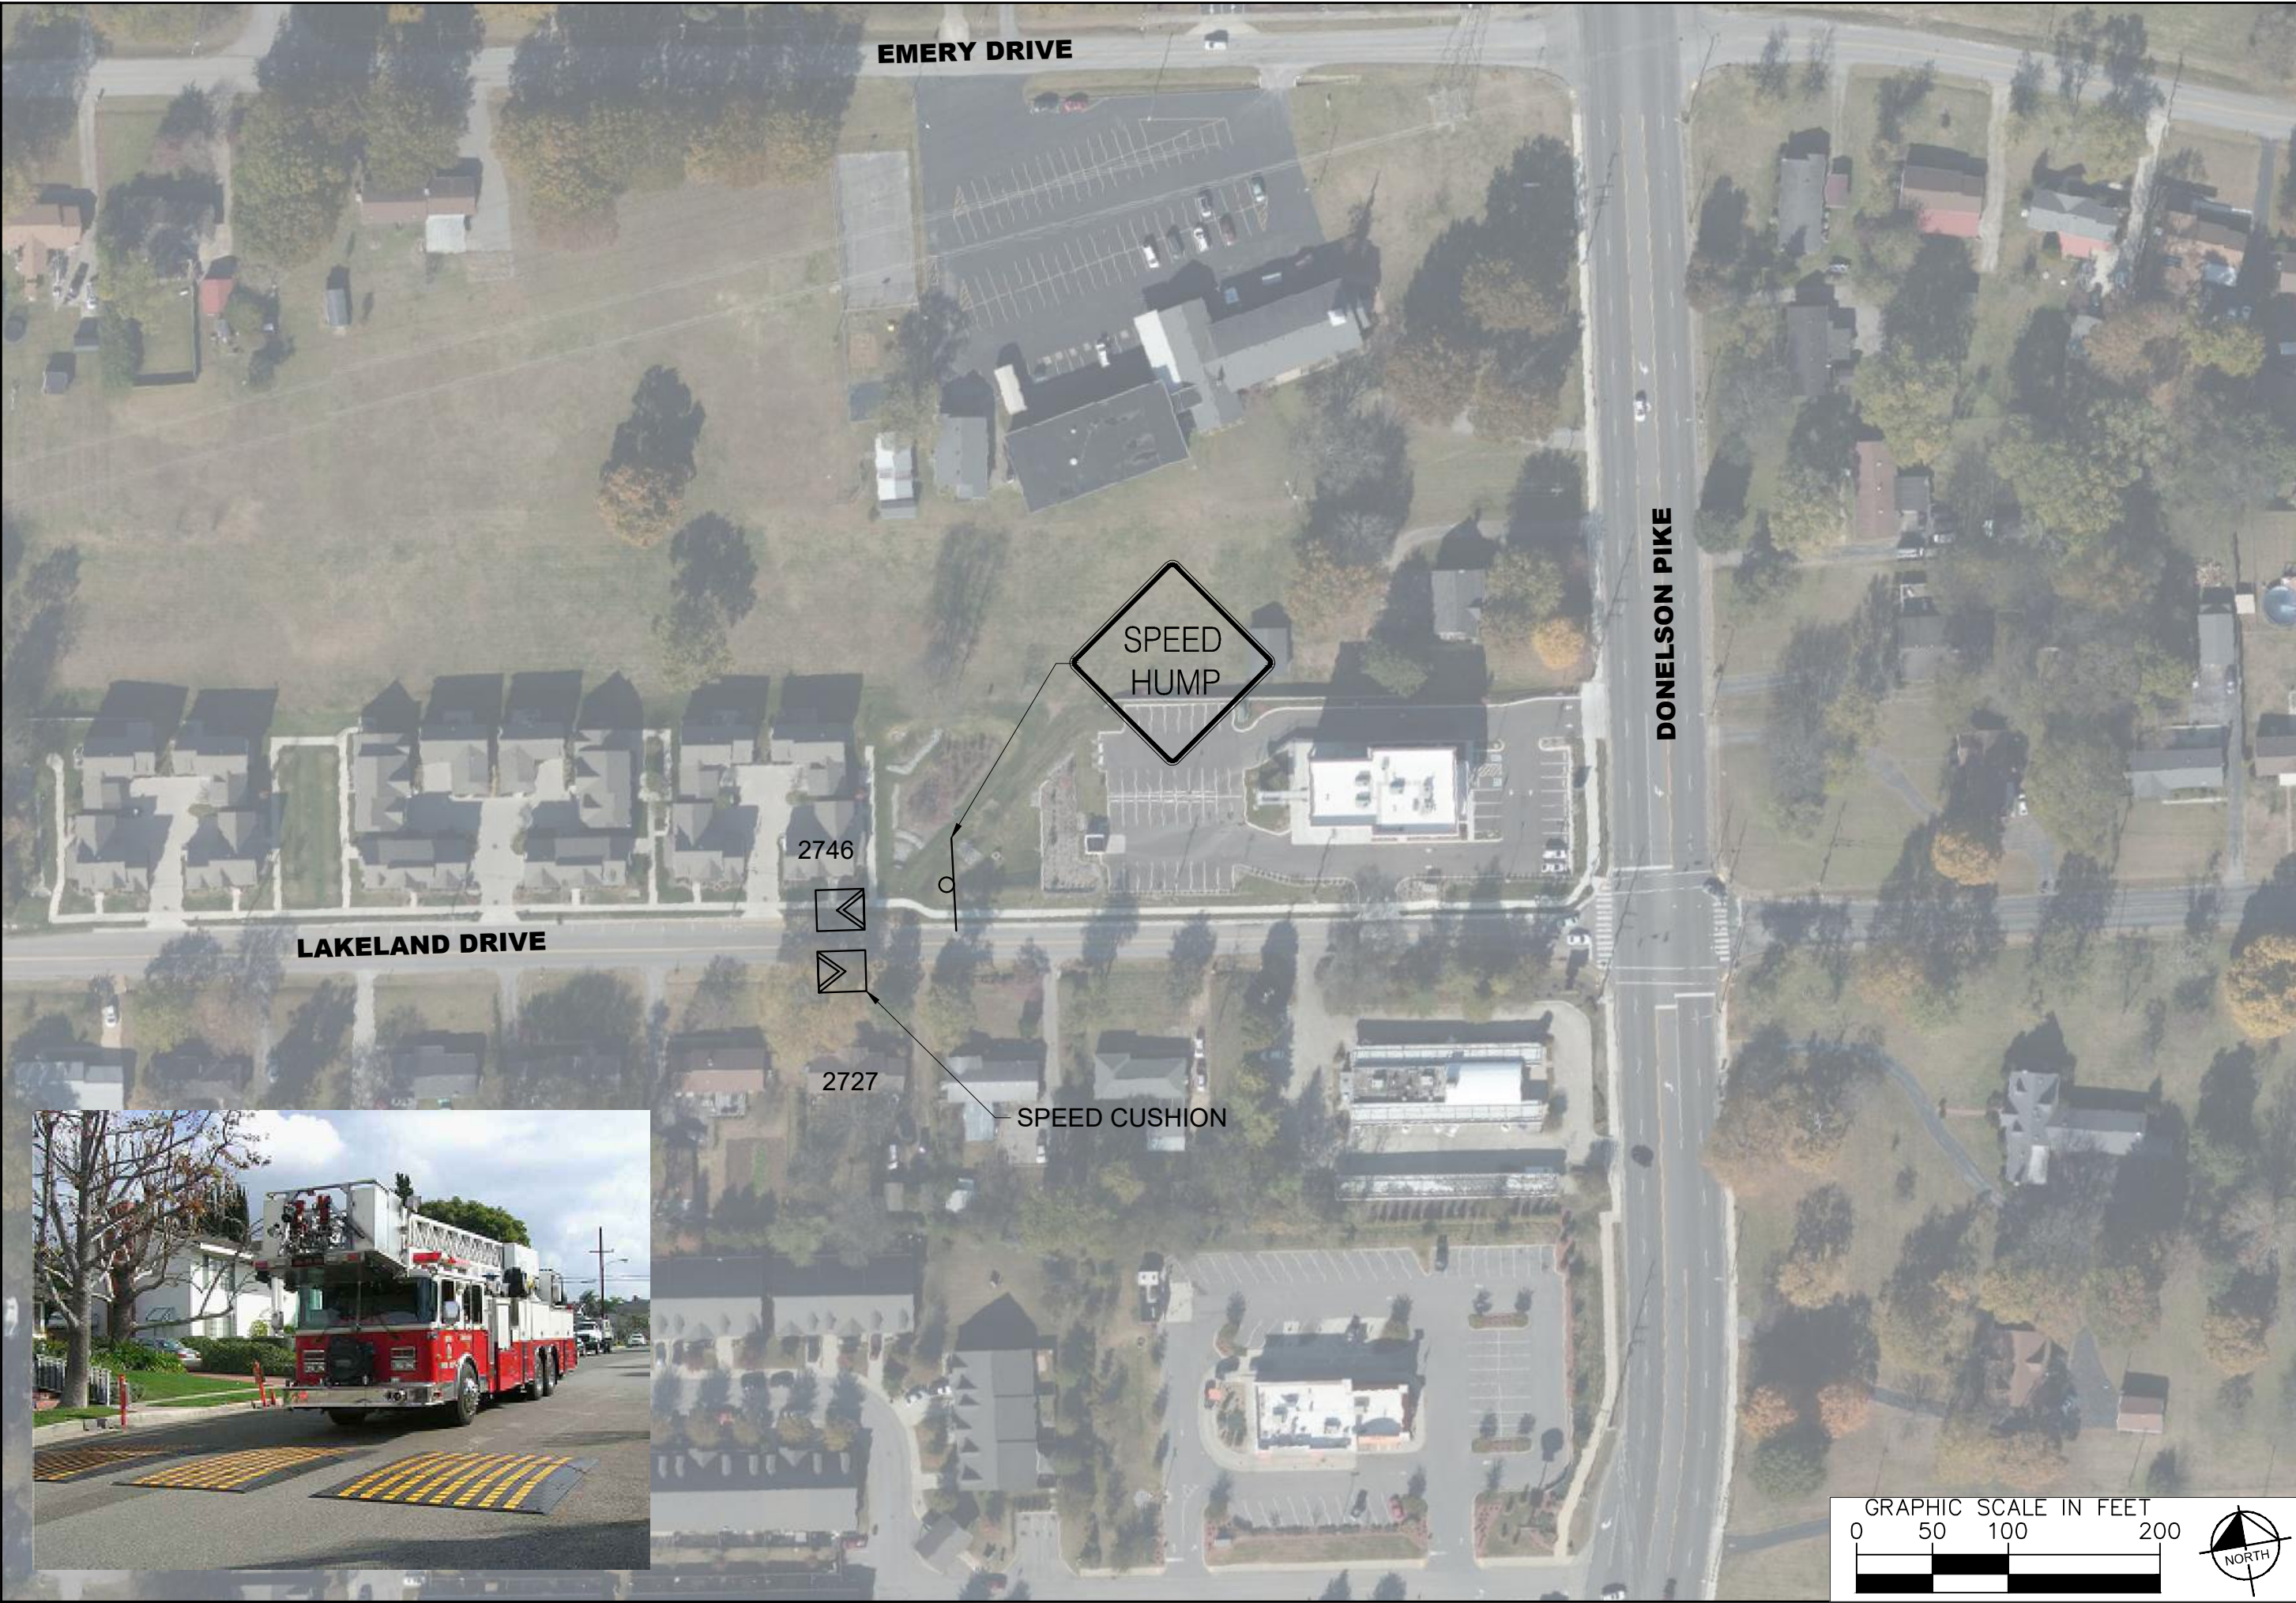



LAKELAND POINTE
TRAFFIC CALMING
NASHVILLE, TN

DRAFT
PRELIMINARY
PLANS
FOR REVIEW ONLY

REVISIONS		DATE	BY
No.	1		
	2		
	3		
	4		
	5		
	6		
	7		
	8		
	9		
	10		

DESIGNED BY: RBW

DRAWN BY: EJJW

CHECKED BY: NDOT

DATE: 12/07/2021

KIMLEY-HORN PROJECT NO. 118000005

CONCEPT PLAN

SHEET NUMBER

06



This document, together with the concepts and designs presented herein, is intended only for the specific purpose and client for which it was prepared. Reuse of and improper reliance on this document without written authorization and adaptation by Kimley-Horn and Associates, Inc. shall be without liability to Kimley-Horn and Associates, Inc.



LAKELAND POINTE
TRAFFIC CALMING
NASHVILLE, TN

DRAFT
PRELIMINARY
PLANS
FOR REVIEW ONLY

REVISIONS		DATE	BY
No.	1		
	2		
	3		
	4		
	5		
	6		
	7		
	8		
	9		
	10		
DESIGNED BY:		RBW	
DRAWN BY:		EJW	
CHECKED BY:		NDOT	
DATE:		12/07/2021	
KIMLEY-HORN PROJECT NO.		118000005	
CONCEPT PLAN		SHEET NUMBER	
		07	

This document, together with the concepts and designs presented herein, is intended only for the specific purpose and client for which it was prepared. Reuse of this document without written authorization and adaptation by Kimley-Horn and Associates, Inc. shall be without liability to Kimley-Horn and Associates, Inc.



LAKELAND POINTE
TRAFFIC CALMING
NASHVILLE, TN

DRAFT
PRELIMINARY
PLANS
FOR REVIEW ONLY

REVISIONS	DATE	BY
No.	1	2
DESIGNED BY:	RBW	
DRAWN BY:	EJW	
CHECKED BY:	NDOT	
DATE:	12/07/2021	
KIMLEY-HORN PROJECT NO. 118000005		

CONCEPT PLAN
SHEET NUMBER
08

This document, together with the concepts and designs presented herein, is intended only for the specific purpose and client for which it was prepared. Reuse of and improper reliance on this document without written authorization and adaptation by Kimey-Horn and Associates, Inc. shall be without liability to Kimey-Horn and Associates, Inc.



LAKELAND POINTE
TRAFFIC CALMING
NASHVILLE, TN

DRAFT
PRELIMINARY
PLANS
FOR REVIEW ONLY

REVISIONS		DATE	BY
No.			
1			
2			
3			
4			
5			
6			
7			
8			
9			
10			
DESIGNED BY:		RBW	
DRAWN BY:		EJW	
CHECKED BY:		NDOT	
DATE:		12/07/2021	
KIMLEY-HORN PROJECT NO. 118000005			
CONCEPT PLAN			
SHEET NUMBER			
09			