


This document, together with the concepts and designs presented herein, is intended only for the specific purpose and client for which it was prepared. Reuse of and improper reliance on this document without written authorization and adaptation by Kimley-Horn and Associates, Inc. shall be without liability to Kimley-Horn and Associates, Inc.



LEGEND

- SPEED CUSHION
- ALL WAY STOP
- TRAFFIC SIGNAL

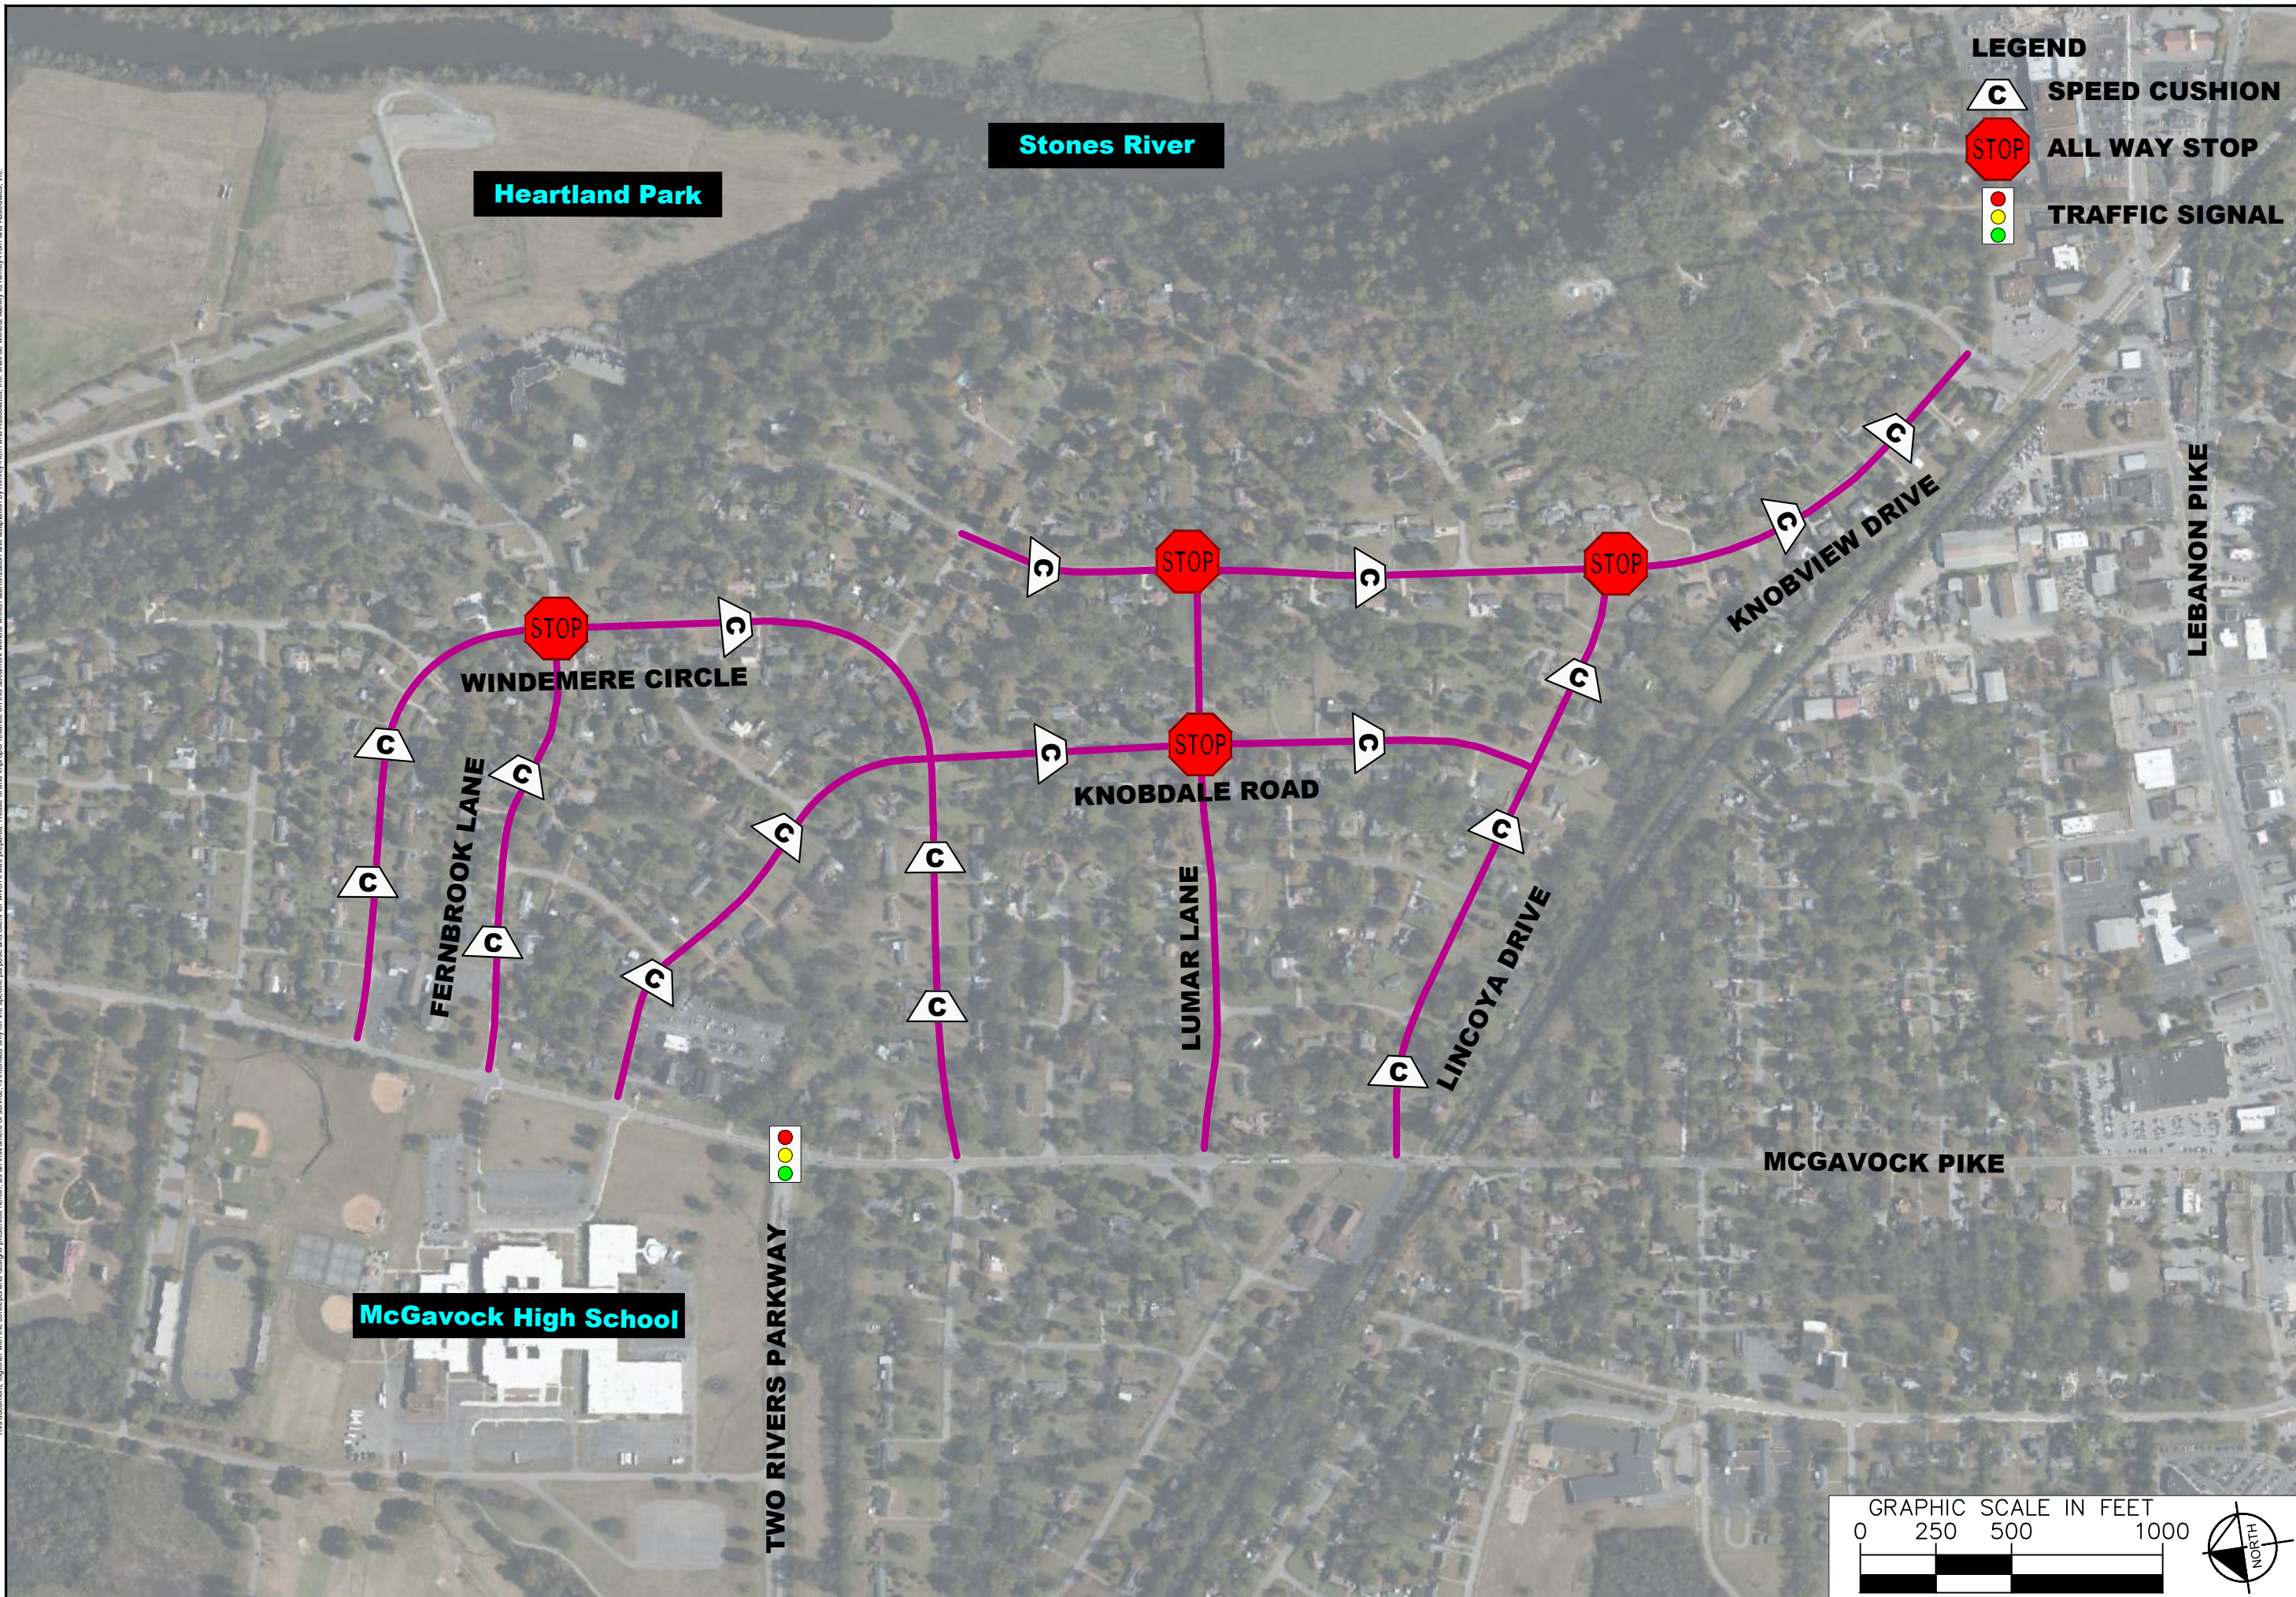


LINCOYA HILLS
TRAFFIC CALMING
NASHVILLE, TN

DRAFT
PRELIMINARY
PLANS
FOR REVIEW ONLY

NO.	DATE	BY	REVISIONS

DESIGNED BY: AIM
 DRAWN BY: AIM
 CHECKED BY: NDOT
 DATE: 9/2/2022
 KIMLEY-HORN PROJECT NO. 11800005

CONCEPT PLAN
 SHEET NUMBER
01

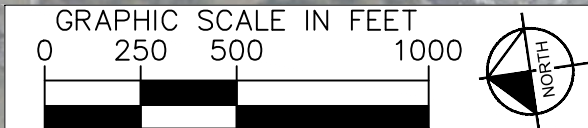

This document, together with the concepts and designs presented herein, as an instrument of service, is intended only for the specific purpose and client for which it was prepared. Reuse or improper reliance on this document without written authorization and adaptation by Kimley-Horn and Associates, Inc. shall be without liability to Kimley-Horn and Associates, Inc.

LEGEND
C **SPEED CUSHION**

NDOT

**LINCOYA HILLS
TRAFFIC CALMING
NASHVILLE, TN**

**DRAFT
PRELIMINARY
PLANS
FOR REVIEW ONLY**

REVISIONS	DATE	BY

DESIGNED BY:	AIM
DRAWN BY:	AIM
CHECKED BY:	NDOT
DATE:	9/2/2022
KIMLEY-HORN PROJECT NO. 11890005	

CONCEPT PLAN

SHEET NUMBER
02

Heartland Park

Stones River

SEE SHEET 5

SEE SHEET 6

SEE SHEET 7

WINDEMERE CIRCLE

KNOBDALE ROAD

KNOBVIEW DRIVE

LEBANON PIKE

FERNBROOK LANE


LUMAR LANE

LINCOYA DRIVE


MCGAVOCK PIKE

McGavock High School

TWO RIVERS PARKWAY

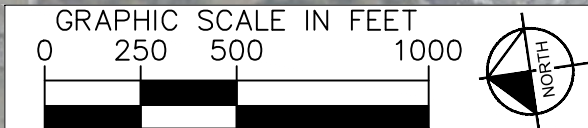

This document, together with the concepts and designs presented herein, as an instrument of service, is intended only for the specific purpose and client for which it was prepared. Reuse or improper reliance on this document without written authorization and adaptation by Kimley-Horn and Associates, Inc. shall be without liability to Kimley-Horn and Associates, Inc.

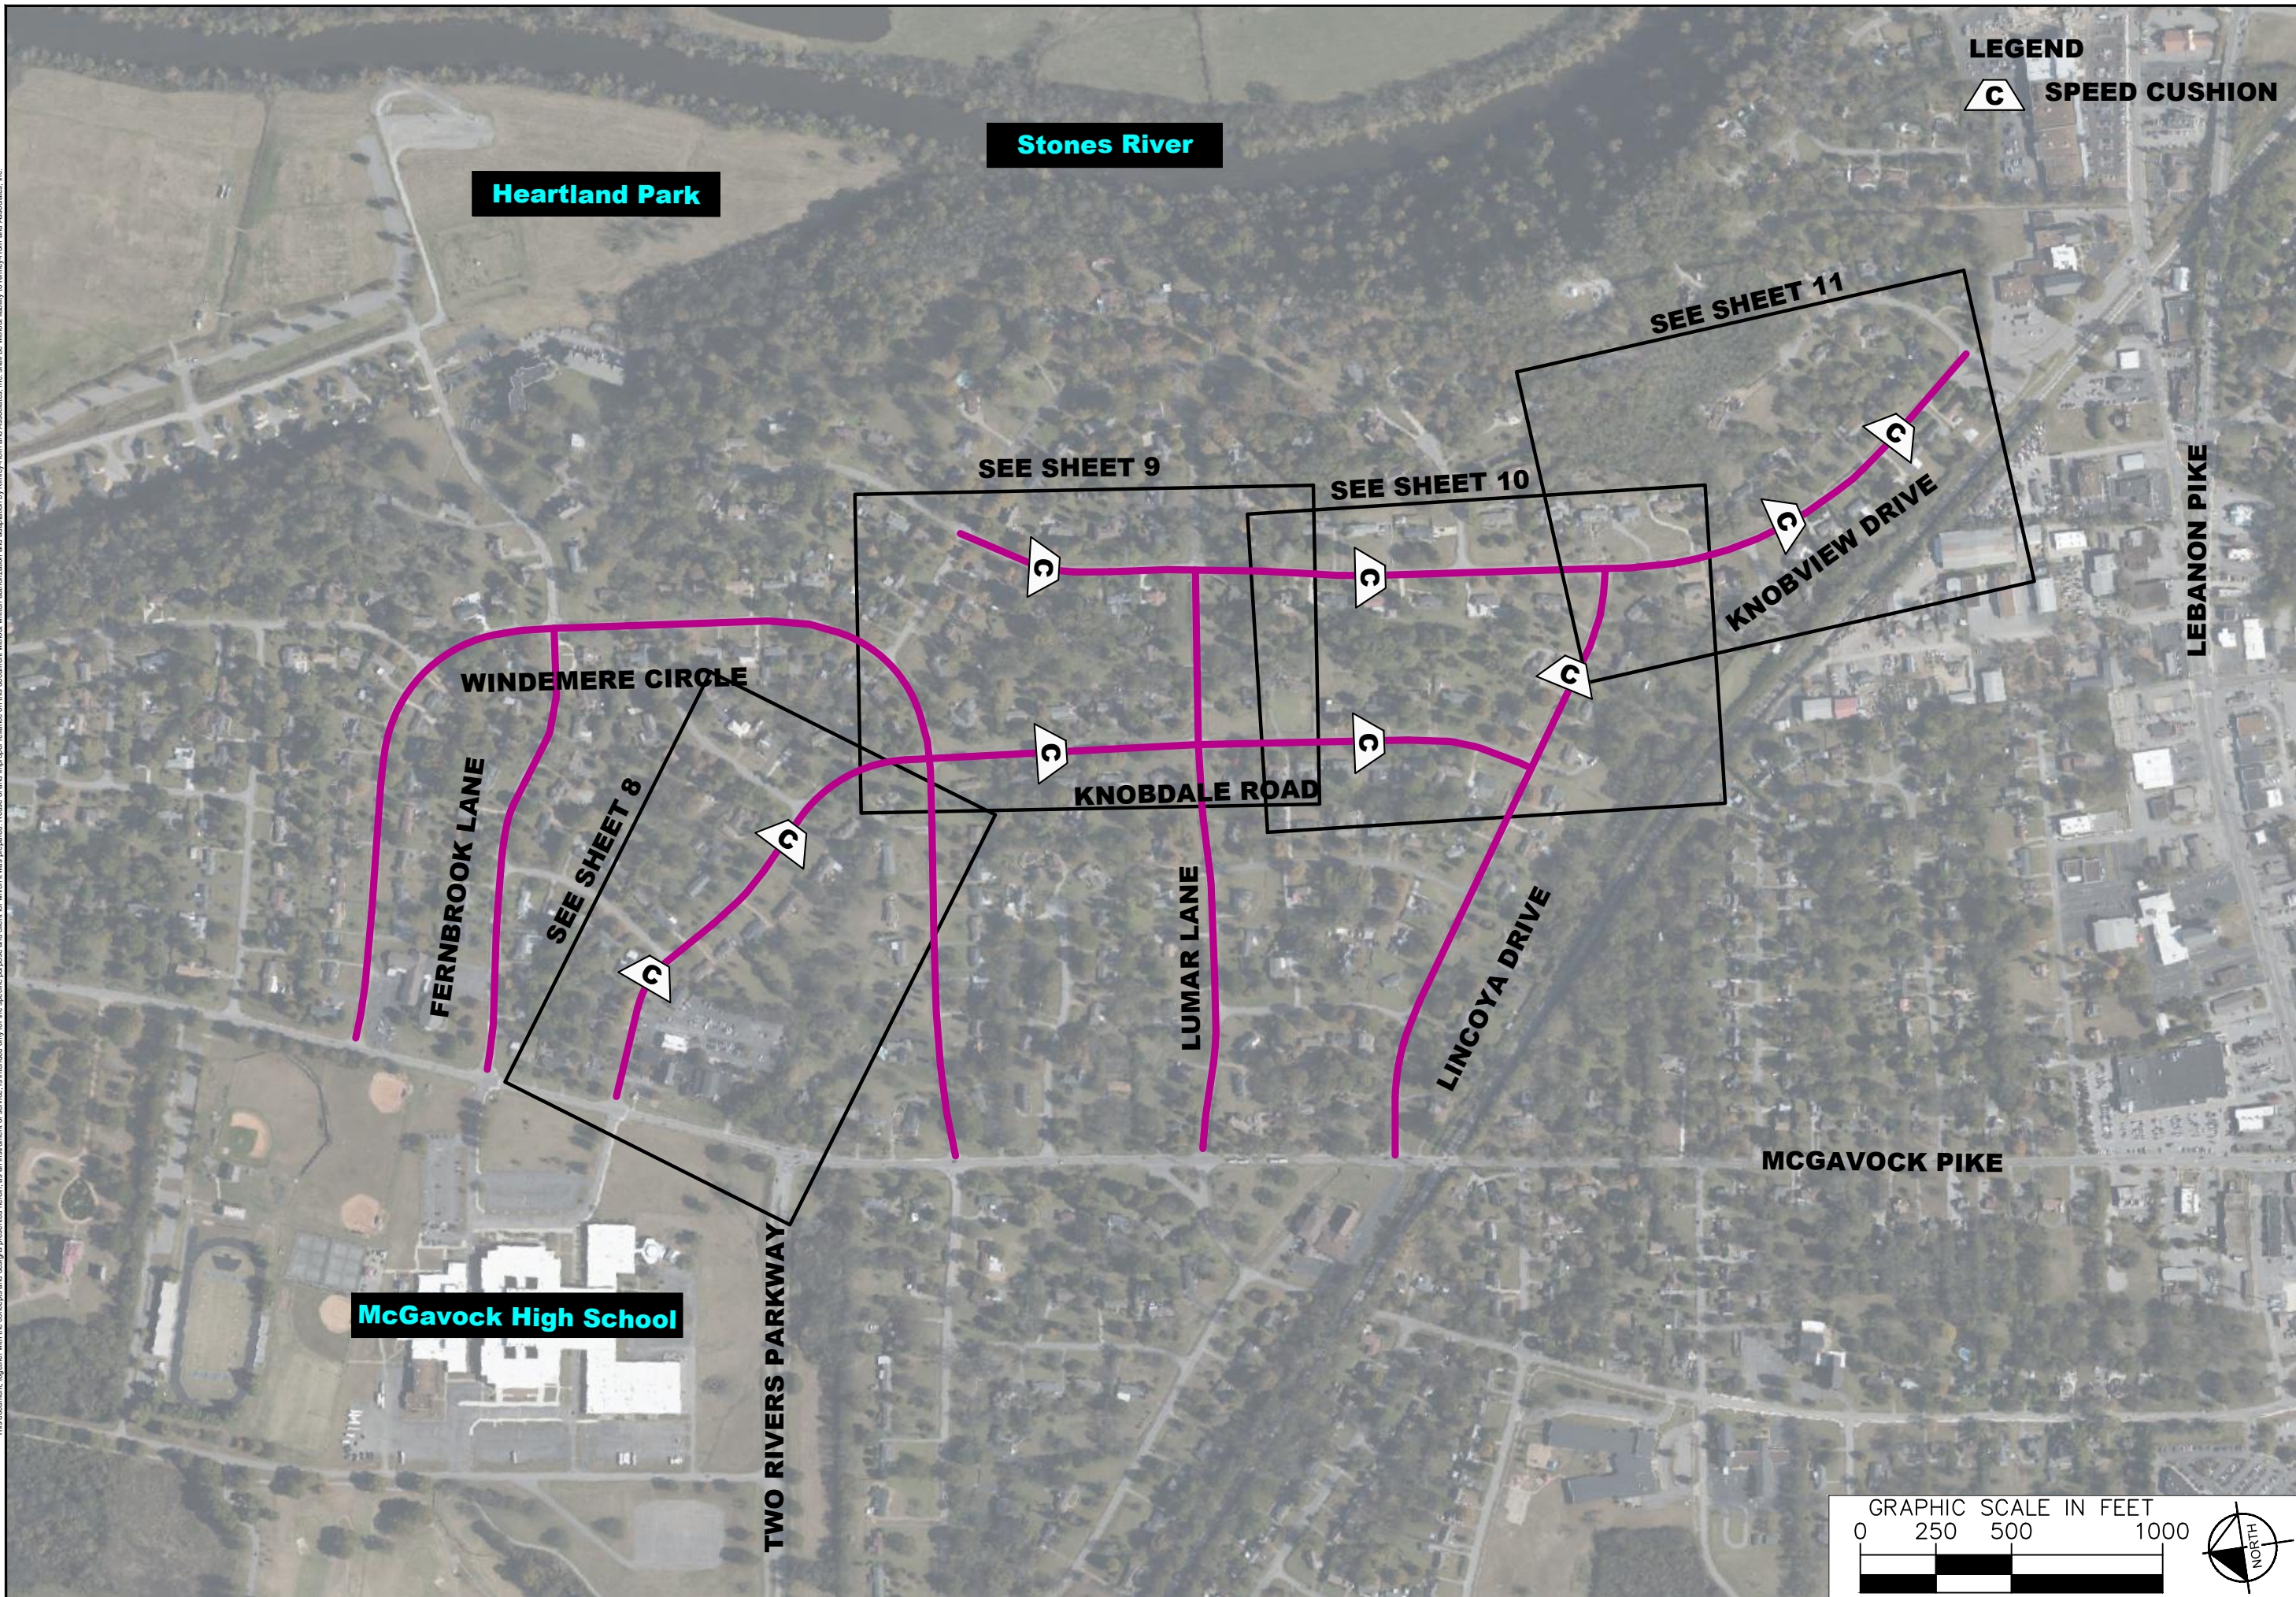

LEGEND

C SPEED CUSHION



**LINCOYA HILLS
TRAFFIC CALMING
NASHVILLE, TN**

**DRAFT
PRELIMINARY
PLANS
FOR REVIEW ONLY**

NO.	DATE	BY


REVISIONS	
NO.	DESCRIPTION

DESIGNED BY:	AIM
DRAWN BY:	AIM
CHECKED BY:	NDOT
DATE:	9/2/2022
KIMLEY-HORN PROJECT NO. 11860005	


CONCEPT PLAN

SHEET NUMBER

03

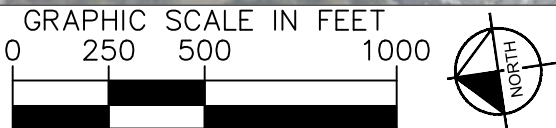

This document, together with the concepts and designs presented herein, as an instrument of service, is intended only for the specific purpose and client for which it was prepared. Reuse of and improper reliance on this document without written authorization and adaptation by Kimley-Horn and Associates, Inc. shall be without liability to Kimley-Horn and Associates, Inc.

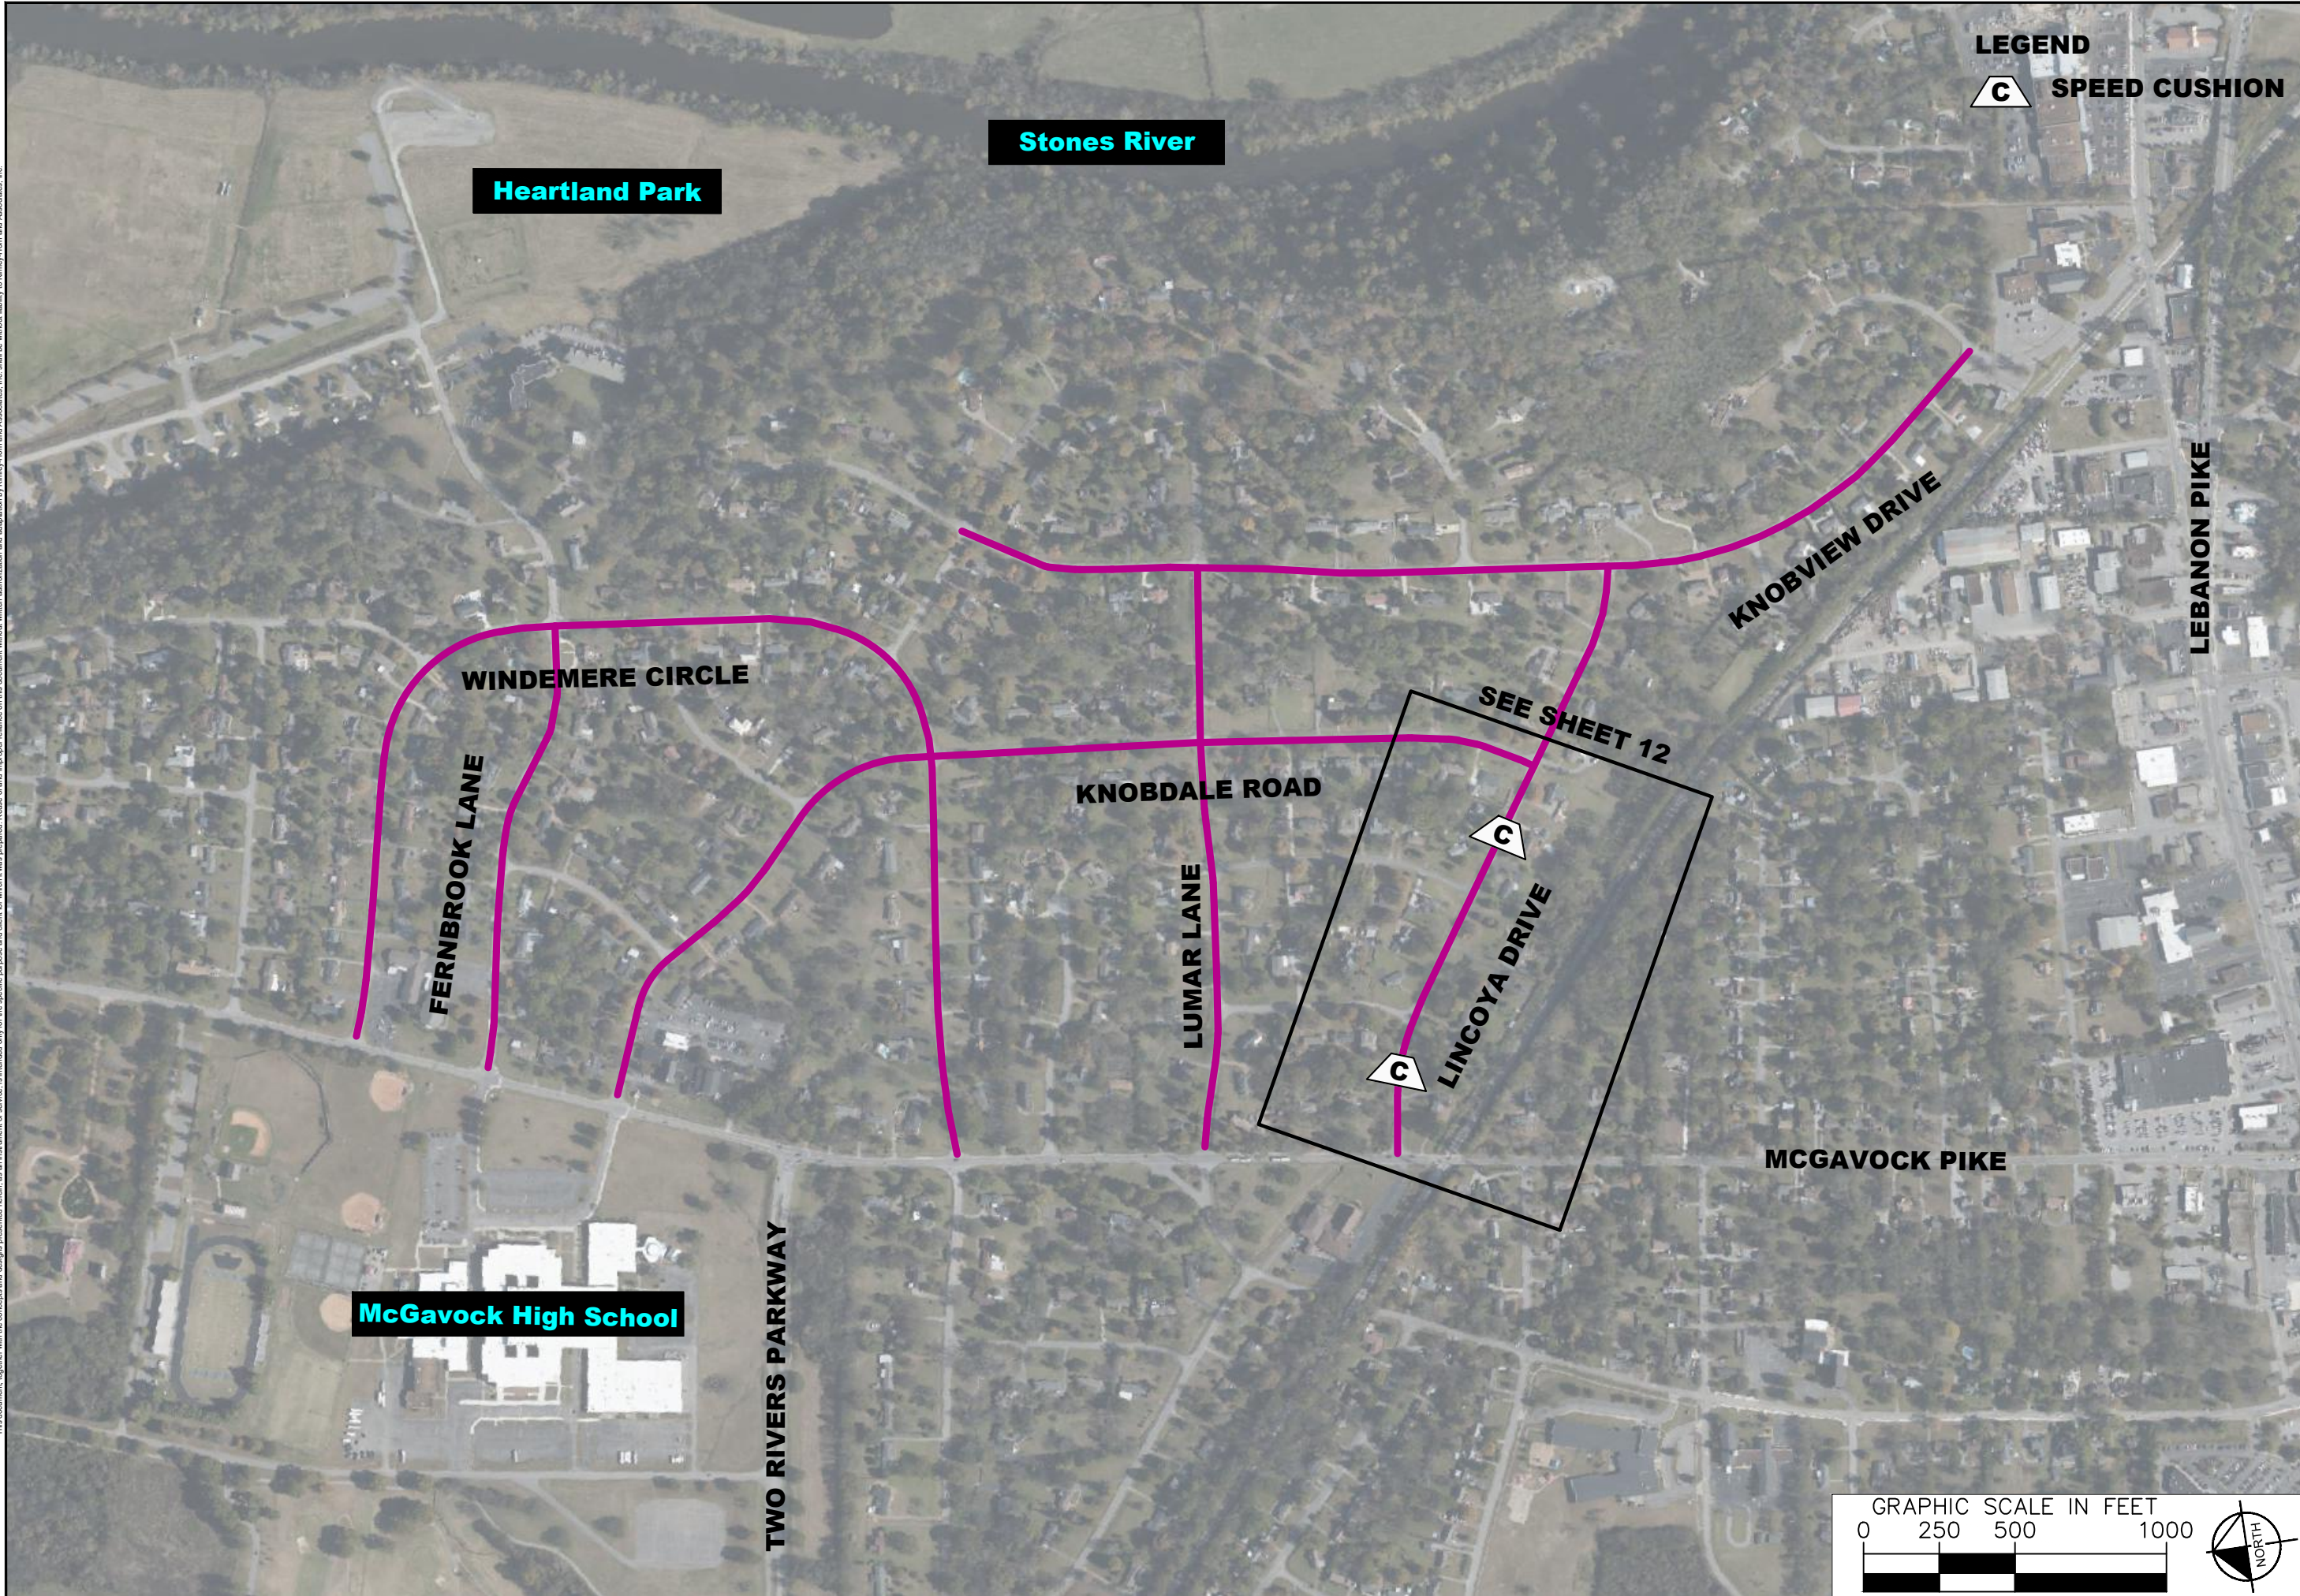

LEGEND
C SPEED CUSHION





LINCOYA HILLS
TRAFFIC CALMING
NASHVILLE, TN

DRAFT
PRELIMINARY
PLANS
FOR REVIEW ONLY

REVISIONS	DATE	BY

DESIGNED BY:	AIM
DRAWN BY:	AIM
CHECKED BY:	NDOT
DATE:	9/2/2022
KIMLEY-HORN PROJECT NO. 11800005	

CONCEPT PLAN
SHEET NUMBER
04

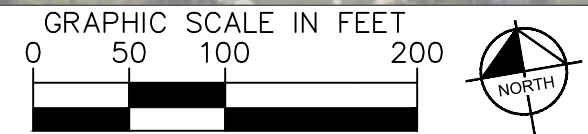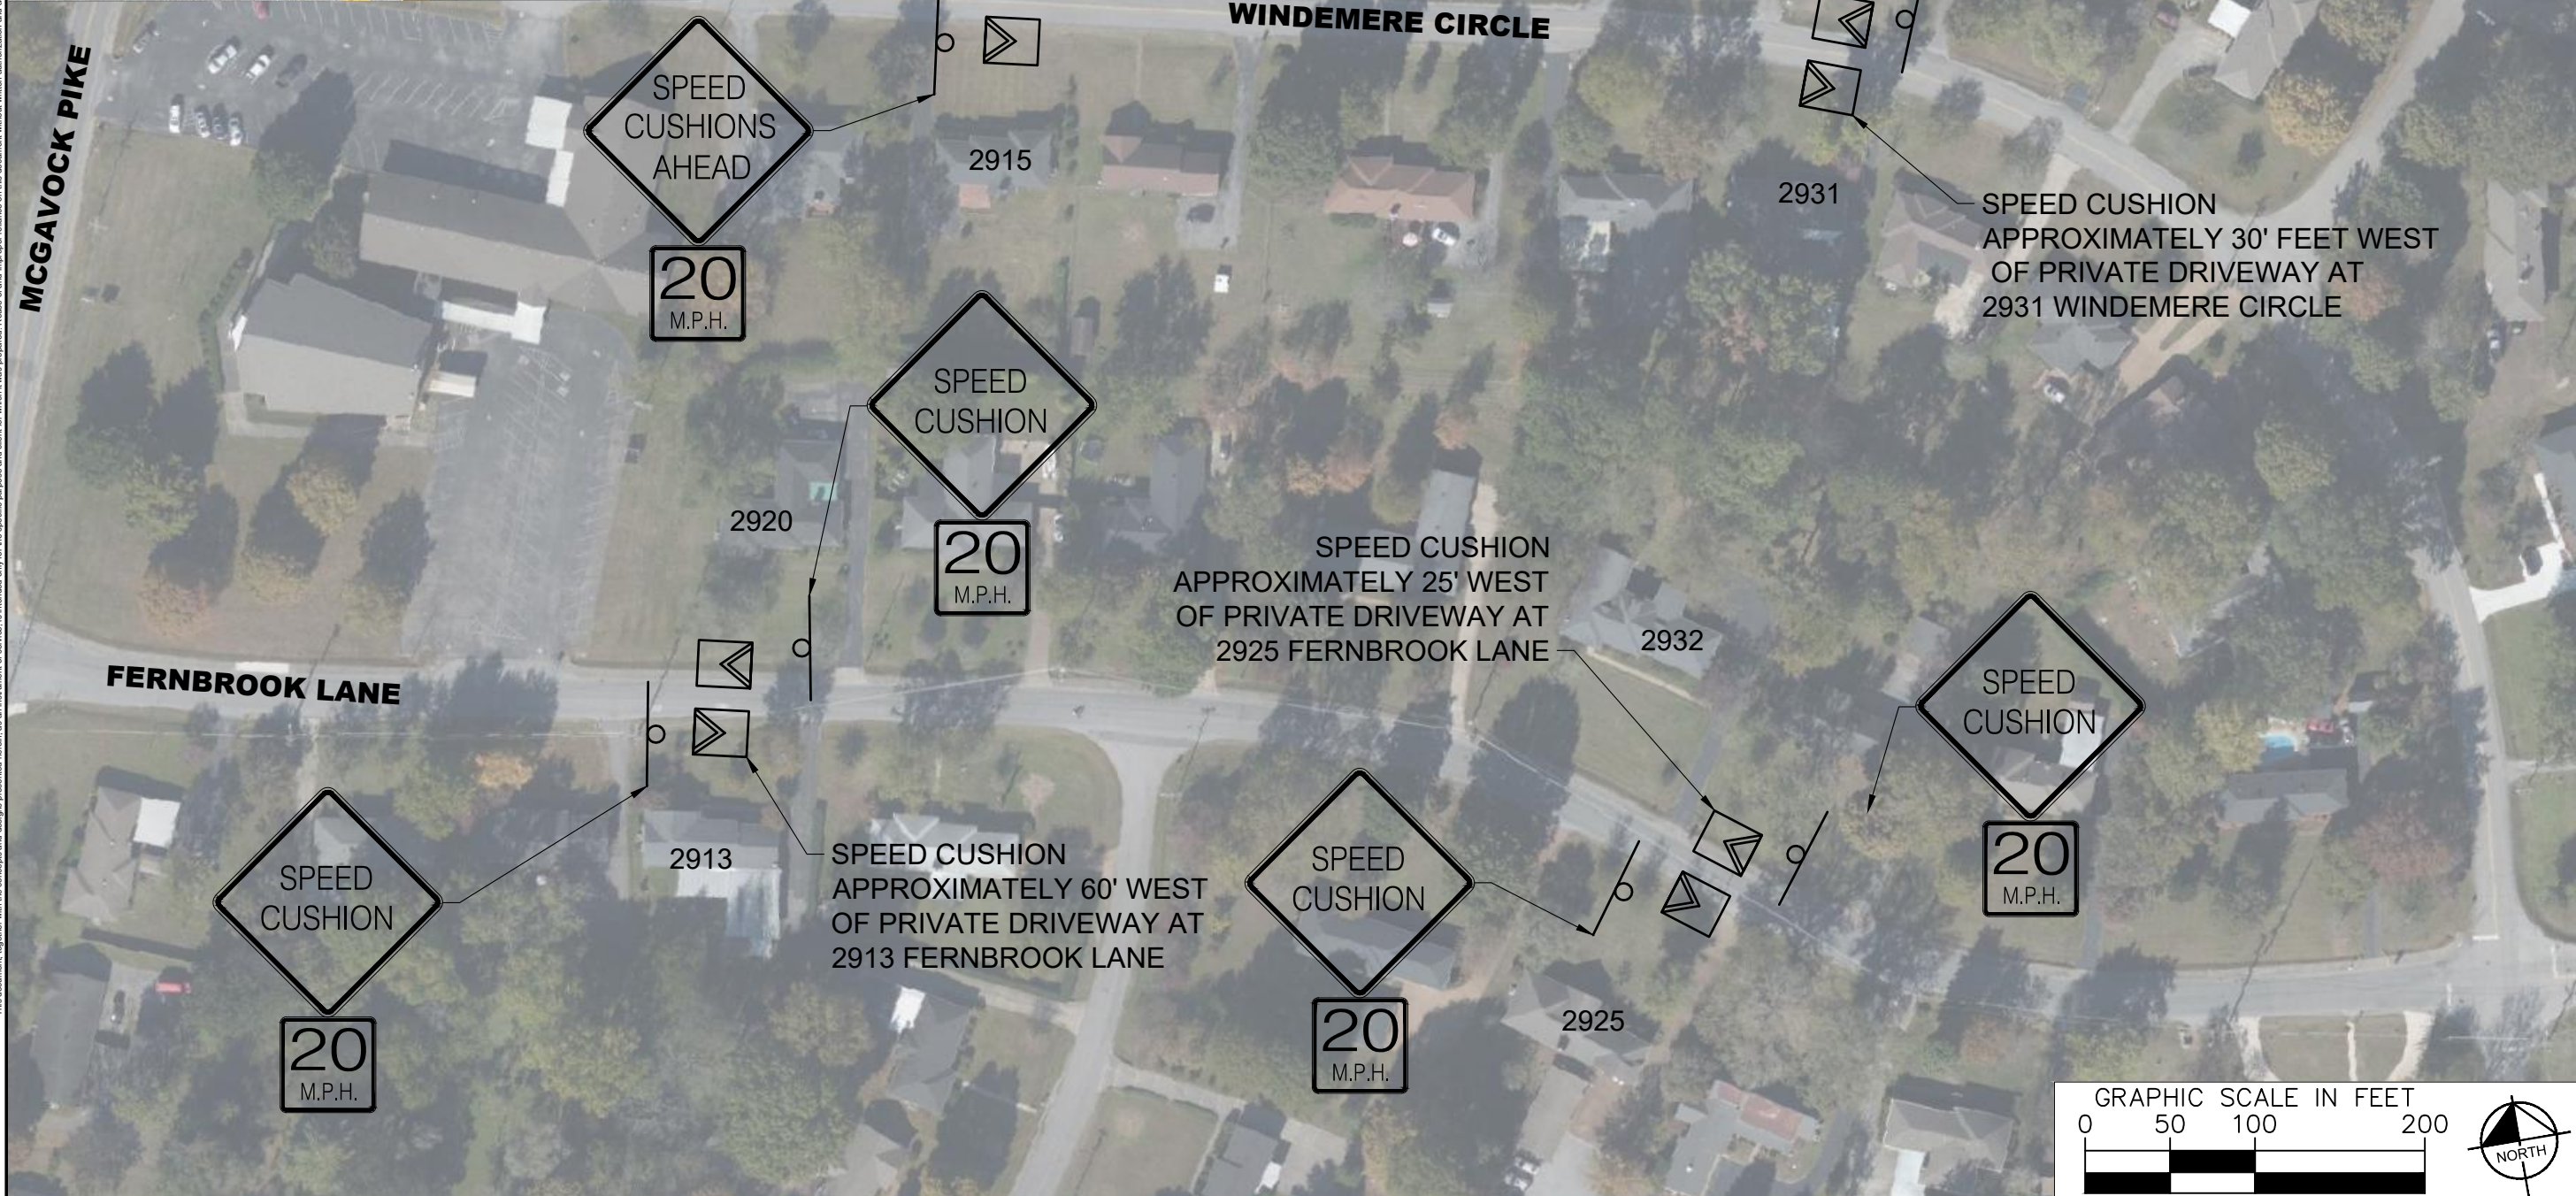


NO.	DATE	BY	REVISIONS
1			
2			
3			
4			
5			
6			
7			
8			
9			
10			

DESIGNED BY: AIM
DRAWN BY: AIM
CHECKED BY: NDOT
DATE: 9/2/2022
KIMLEY-HORN PROJECT NO. 11890005

CONCEPT PLAN

SHEET NUMBER
05

This document, together with the concepts and designs presented herein, is intended only for the specific purpose and client for which it was prepared. Release of and improper reliance on this document without written authorization and adaptation by Kimley-Horn and Associates, Inc. shall be without liability to Kimley-Horn and Associates, Inc.

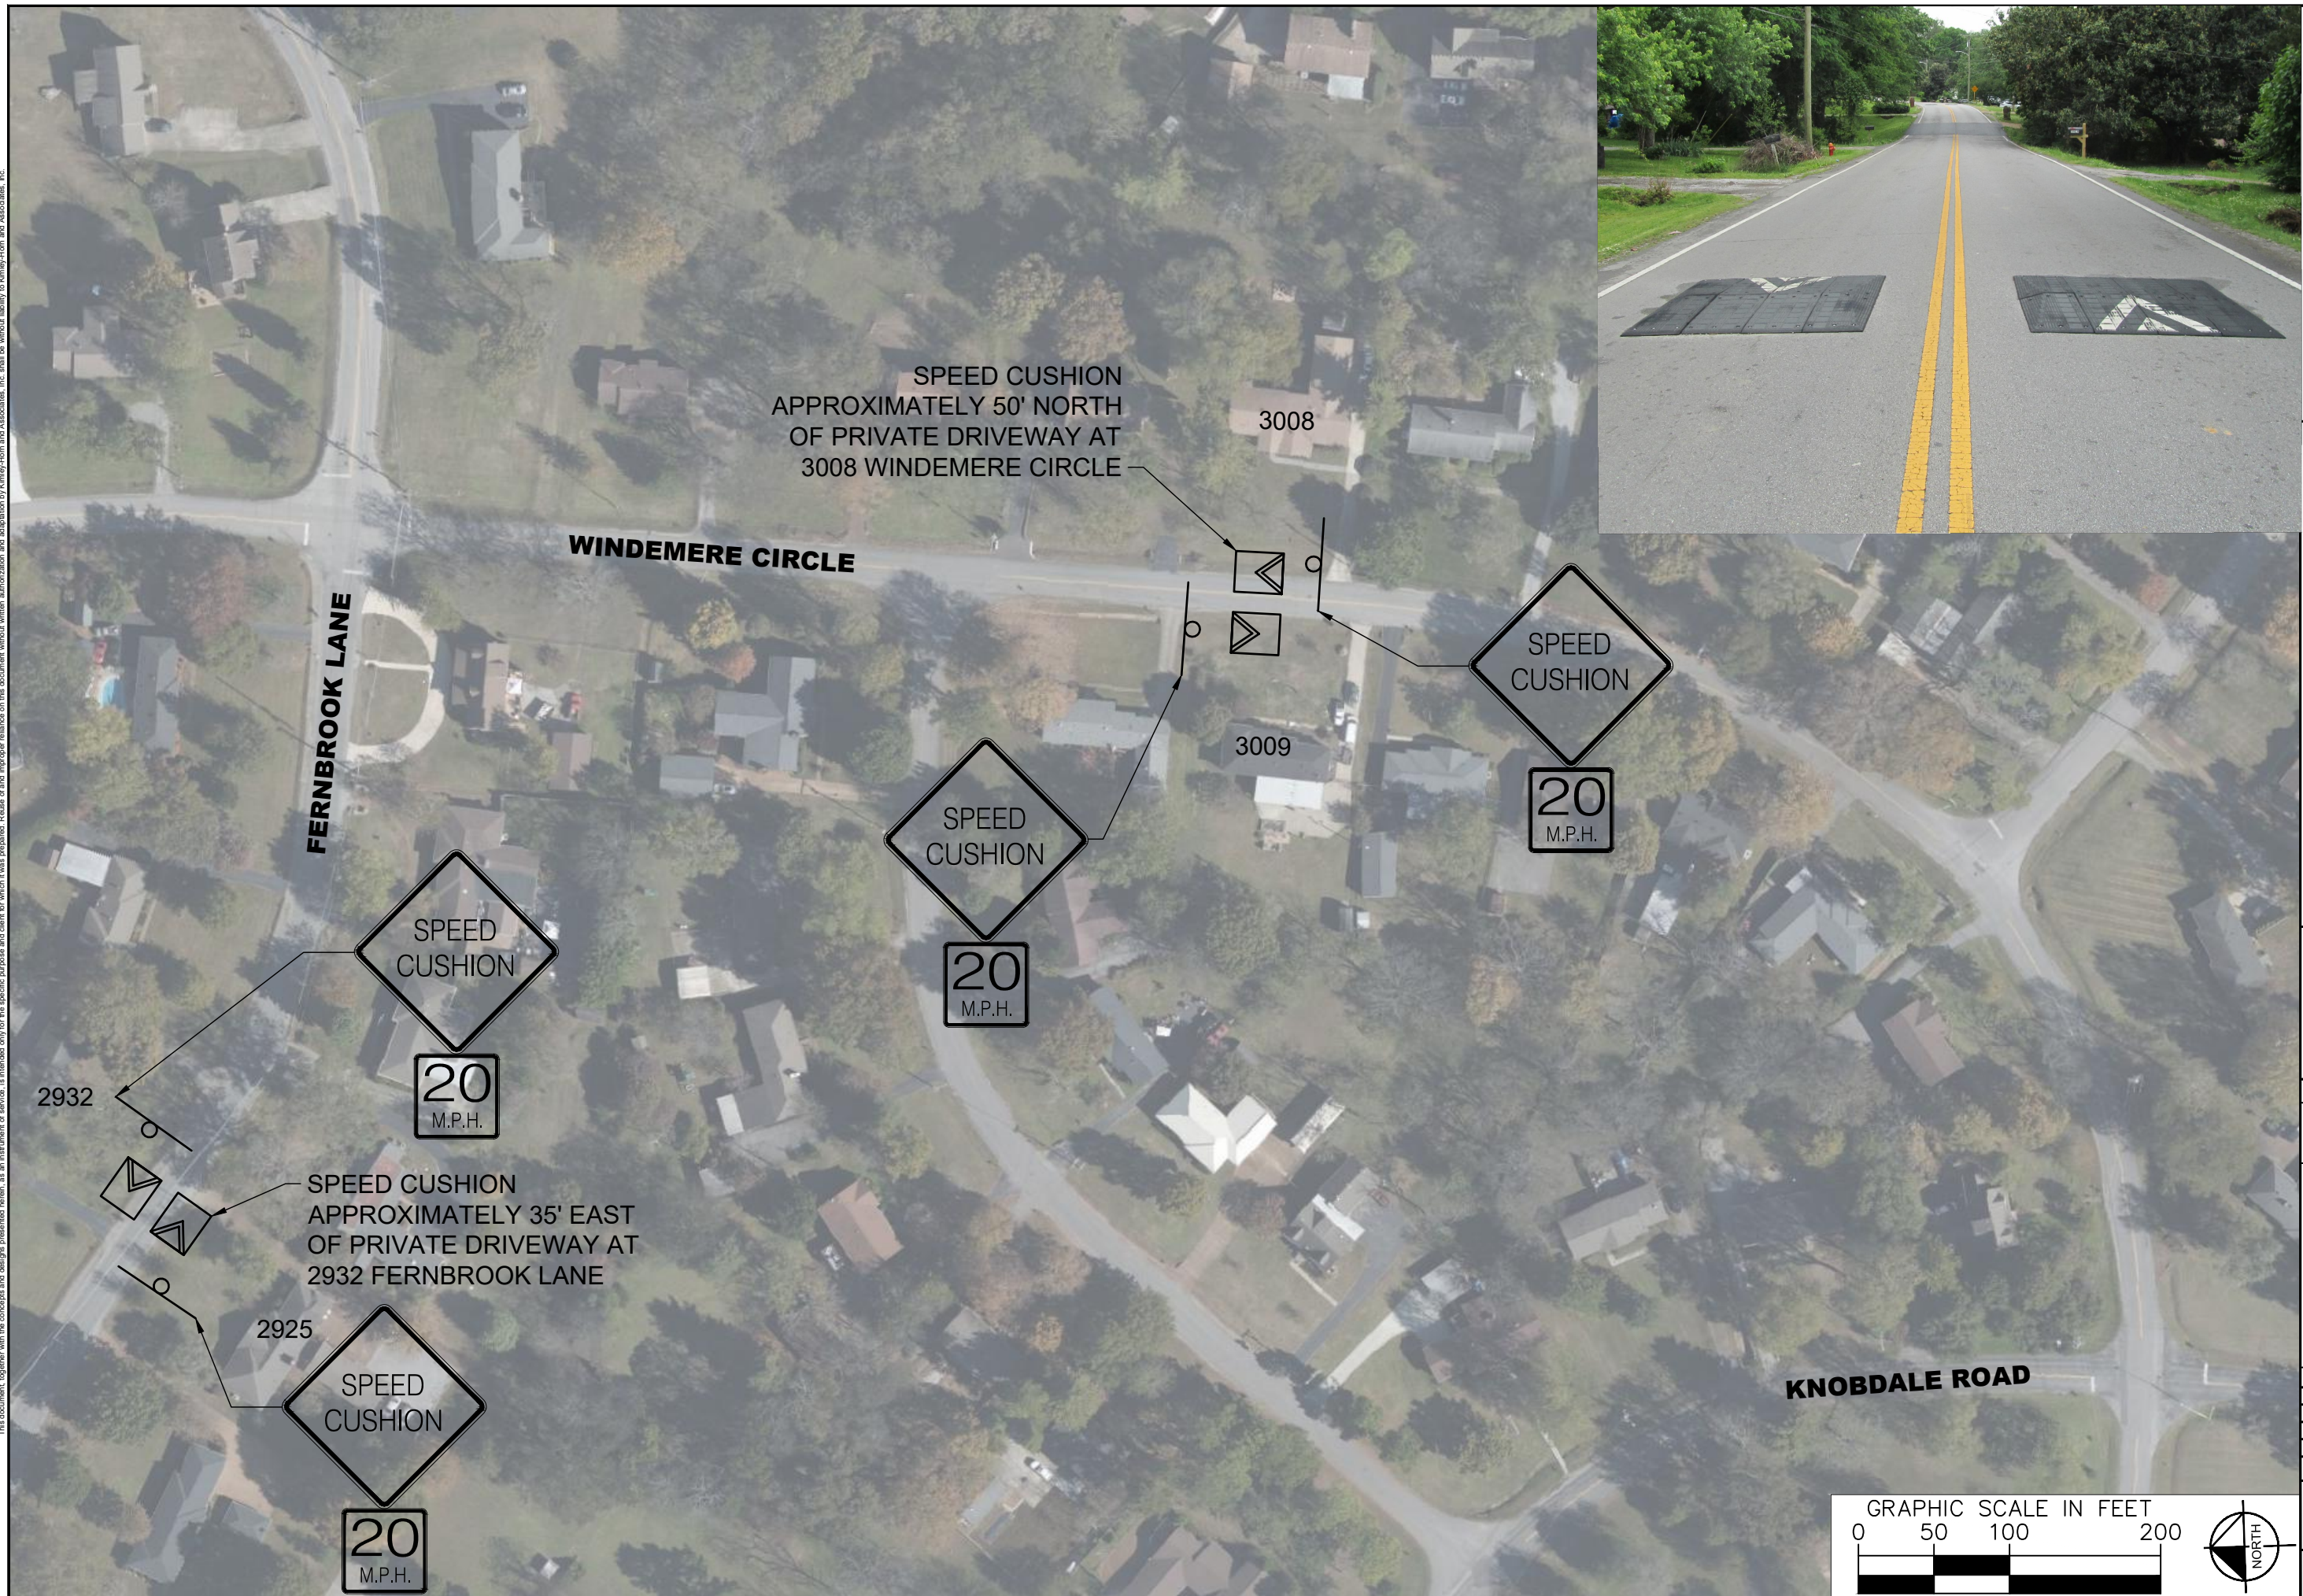


No.	REVISIONS	
	DATE	BY
1		
2		
3		
4		
5		
6		
7		
8		
9		
10		

DESIGNED BY: AIM
DRAWN BY: AIM
CHECKED BY: NDOT
DATE: 9/2/2022
KIMLEY-HORN PROJECT NO. 11890005



This document, together with the concepts and designs presented herein, is intended only for the specific purpose and client for which it was prepared. Reuse of and improper reliance on this document without written authorization and adaptation by Kimley-Horn and Associates, Inc. shall be without liability to Kimley-Horn and Associates, Inc.

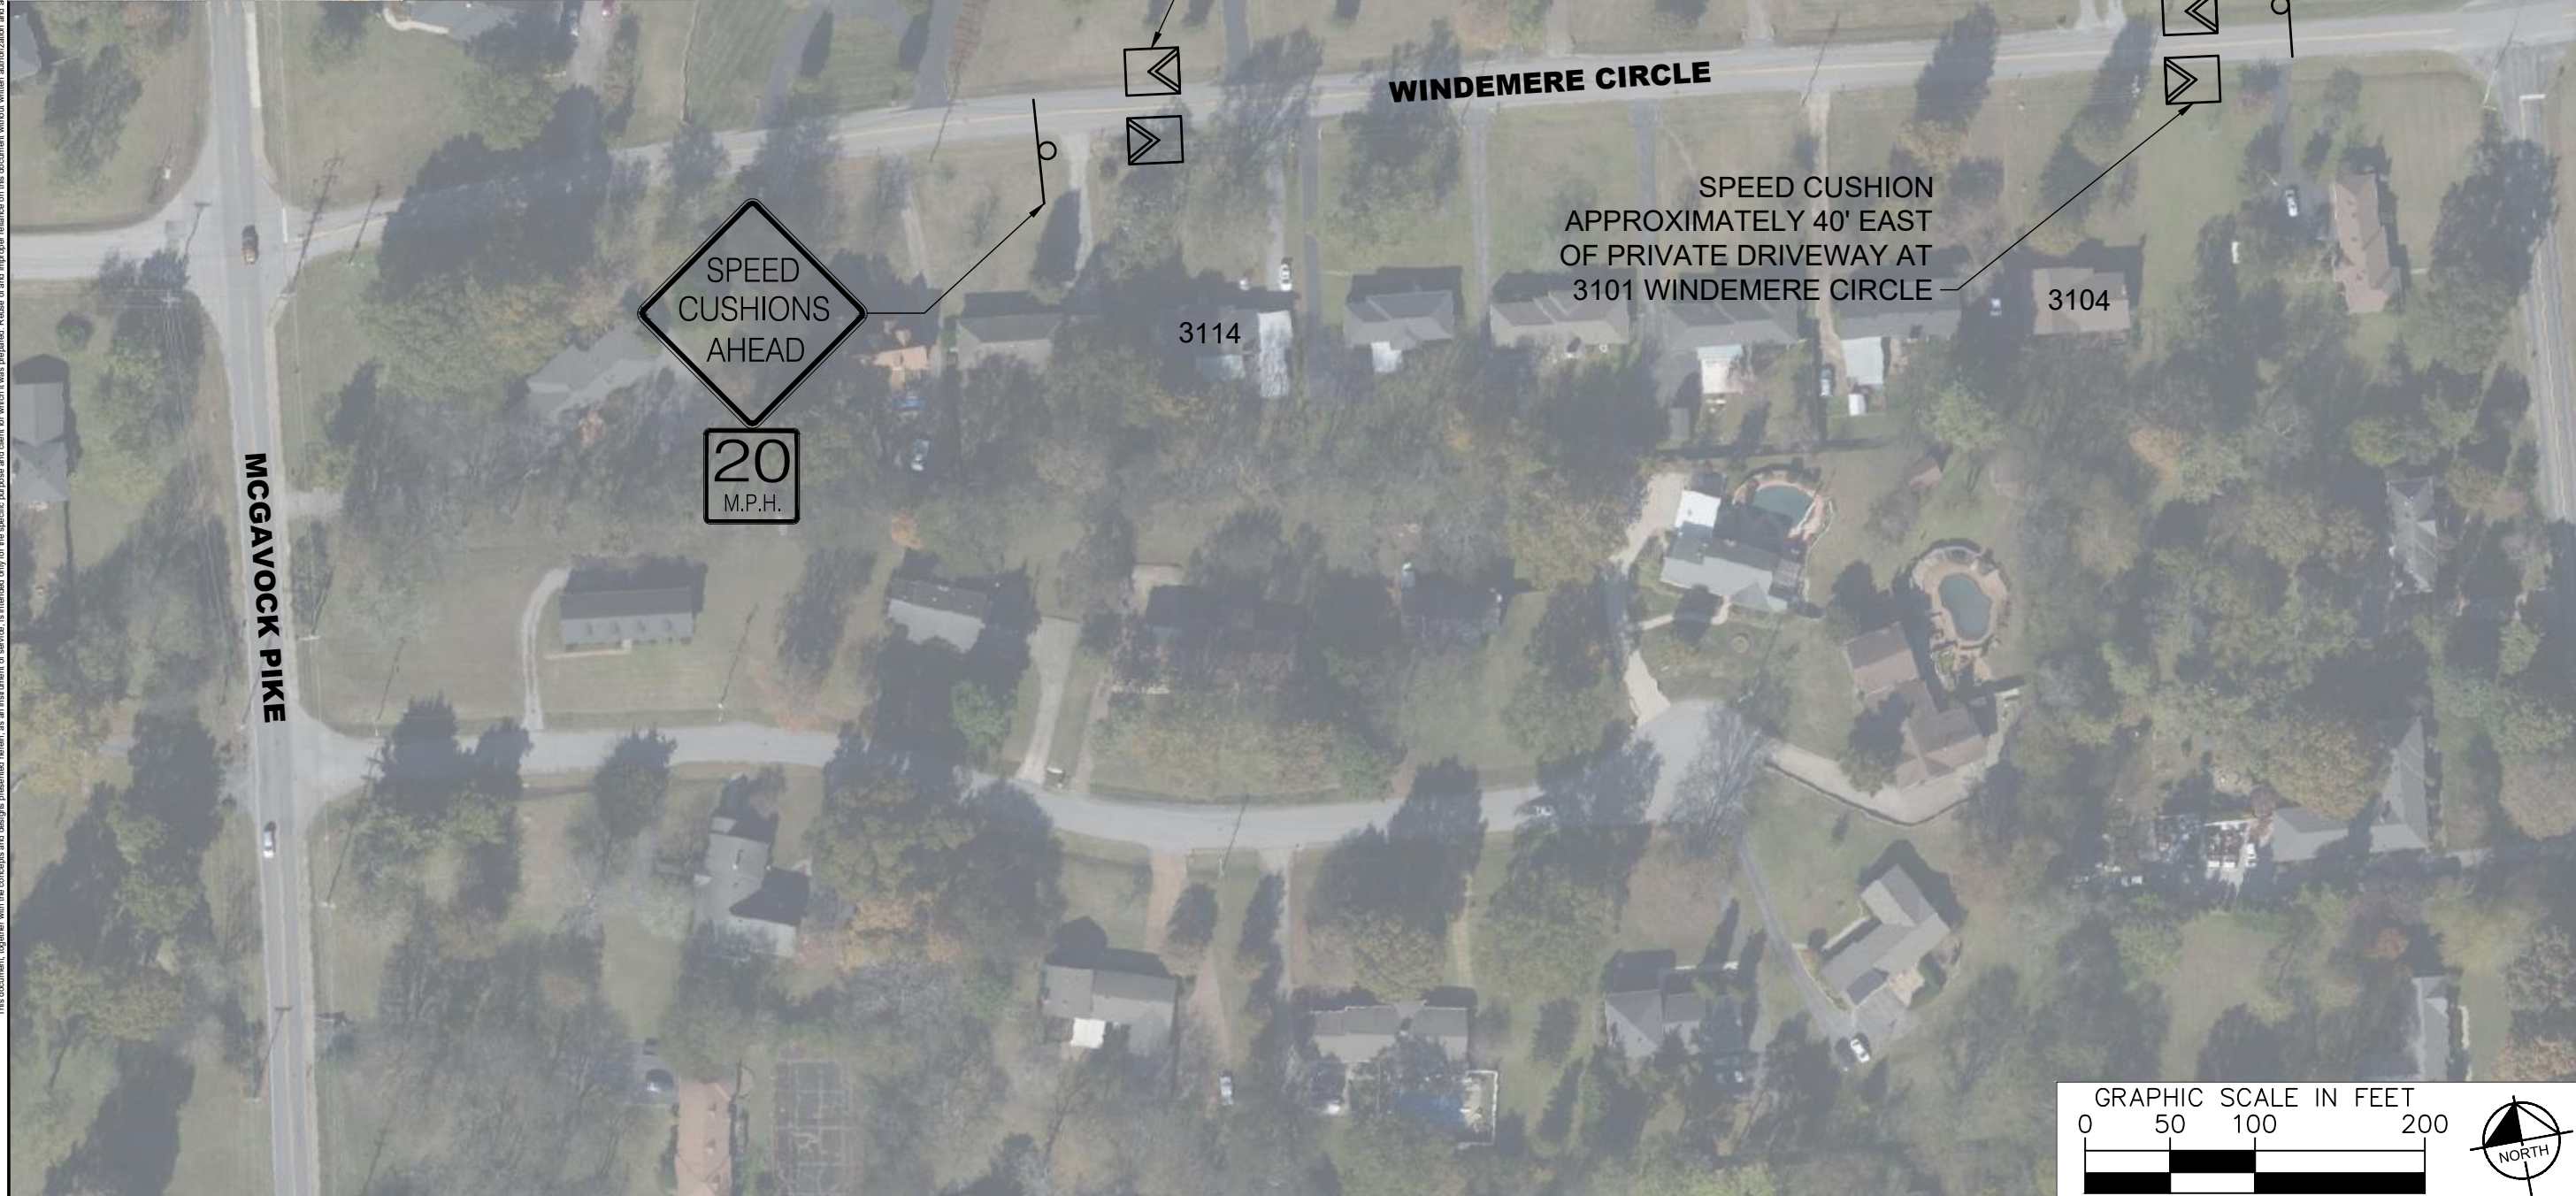


LINCOYA HILLS
TRAFFIC CALMING
NASHVILLE, TN

DRAFT
PRELIMINARY
PLANS
FOR REVIEW ONLY


NO.	REVISIONS	DATE	BY
1			
2			
3			
4			
5			
6			
7			
8			
9			
10			
11			
12			

DESIGNED BY: AIM
DRAWN BY: AIM
CHECKED BY: NDOT
DATE: 9/2/2022
KIMLEY-HORN PROJECT NO. 11860005

CONCEPT PLAN
SHEET NUMBER
07

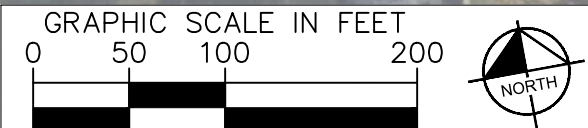


This document, together with the concepts and designs presented herein, is intended only for the specific purpose and client for which it was prepared. Release of and improper reliance on the document without written authorization and adaptation by Kimley-Horn and Associates, Inc. shall be without liability to Kimley-Horn and Associates, Inc.

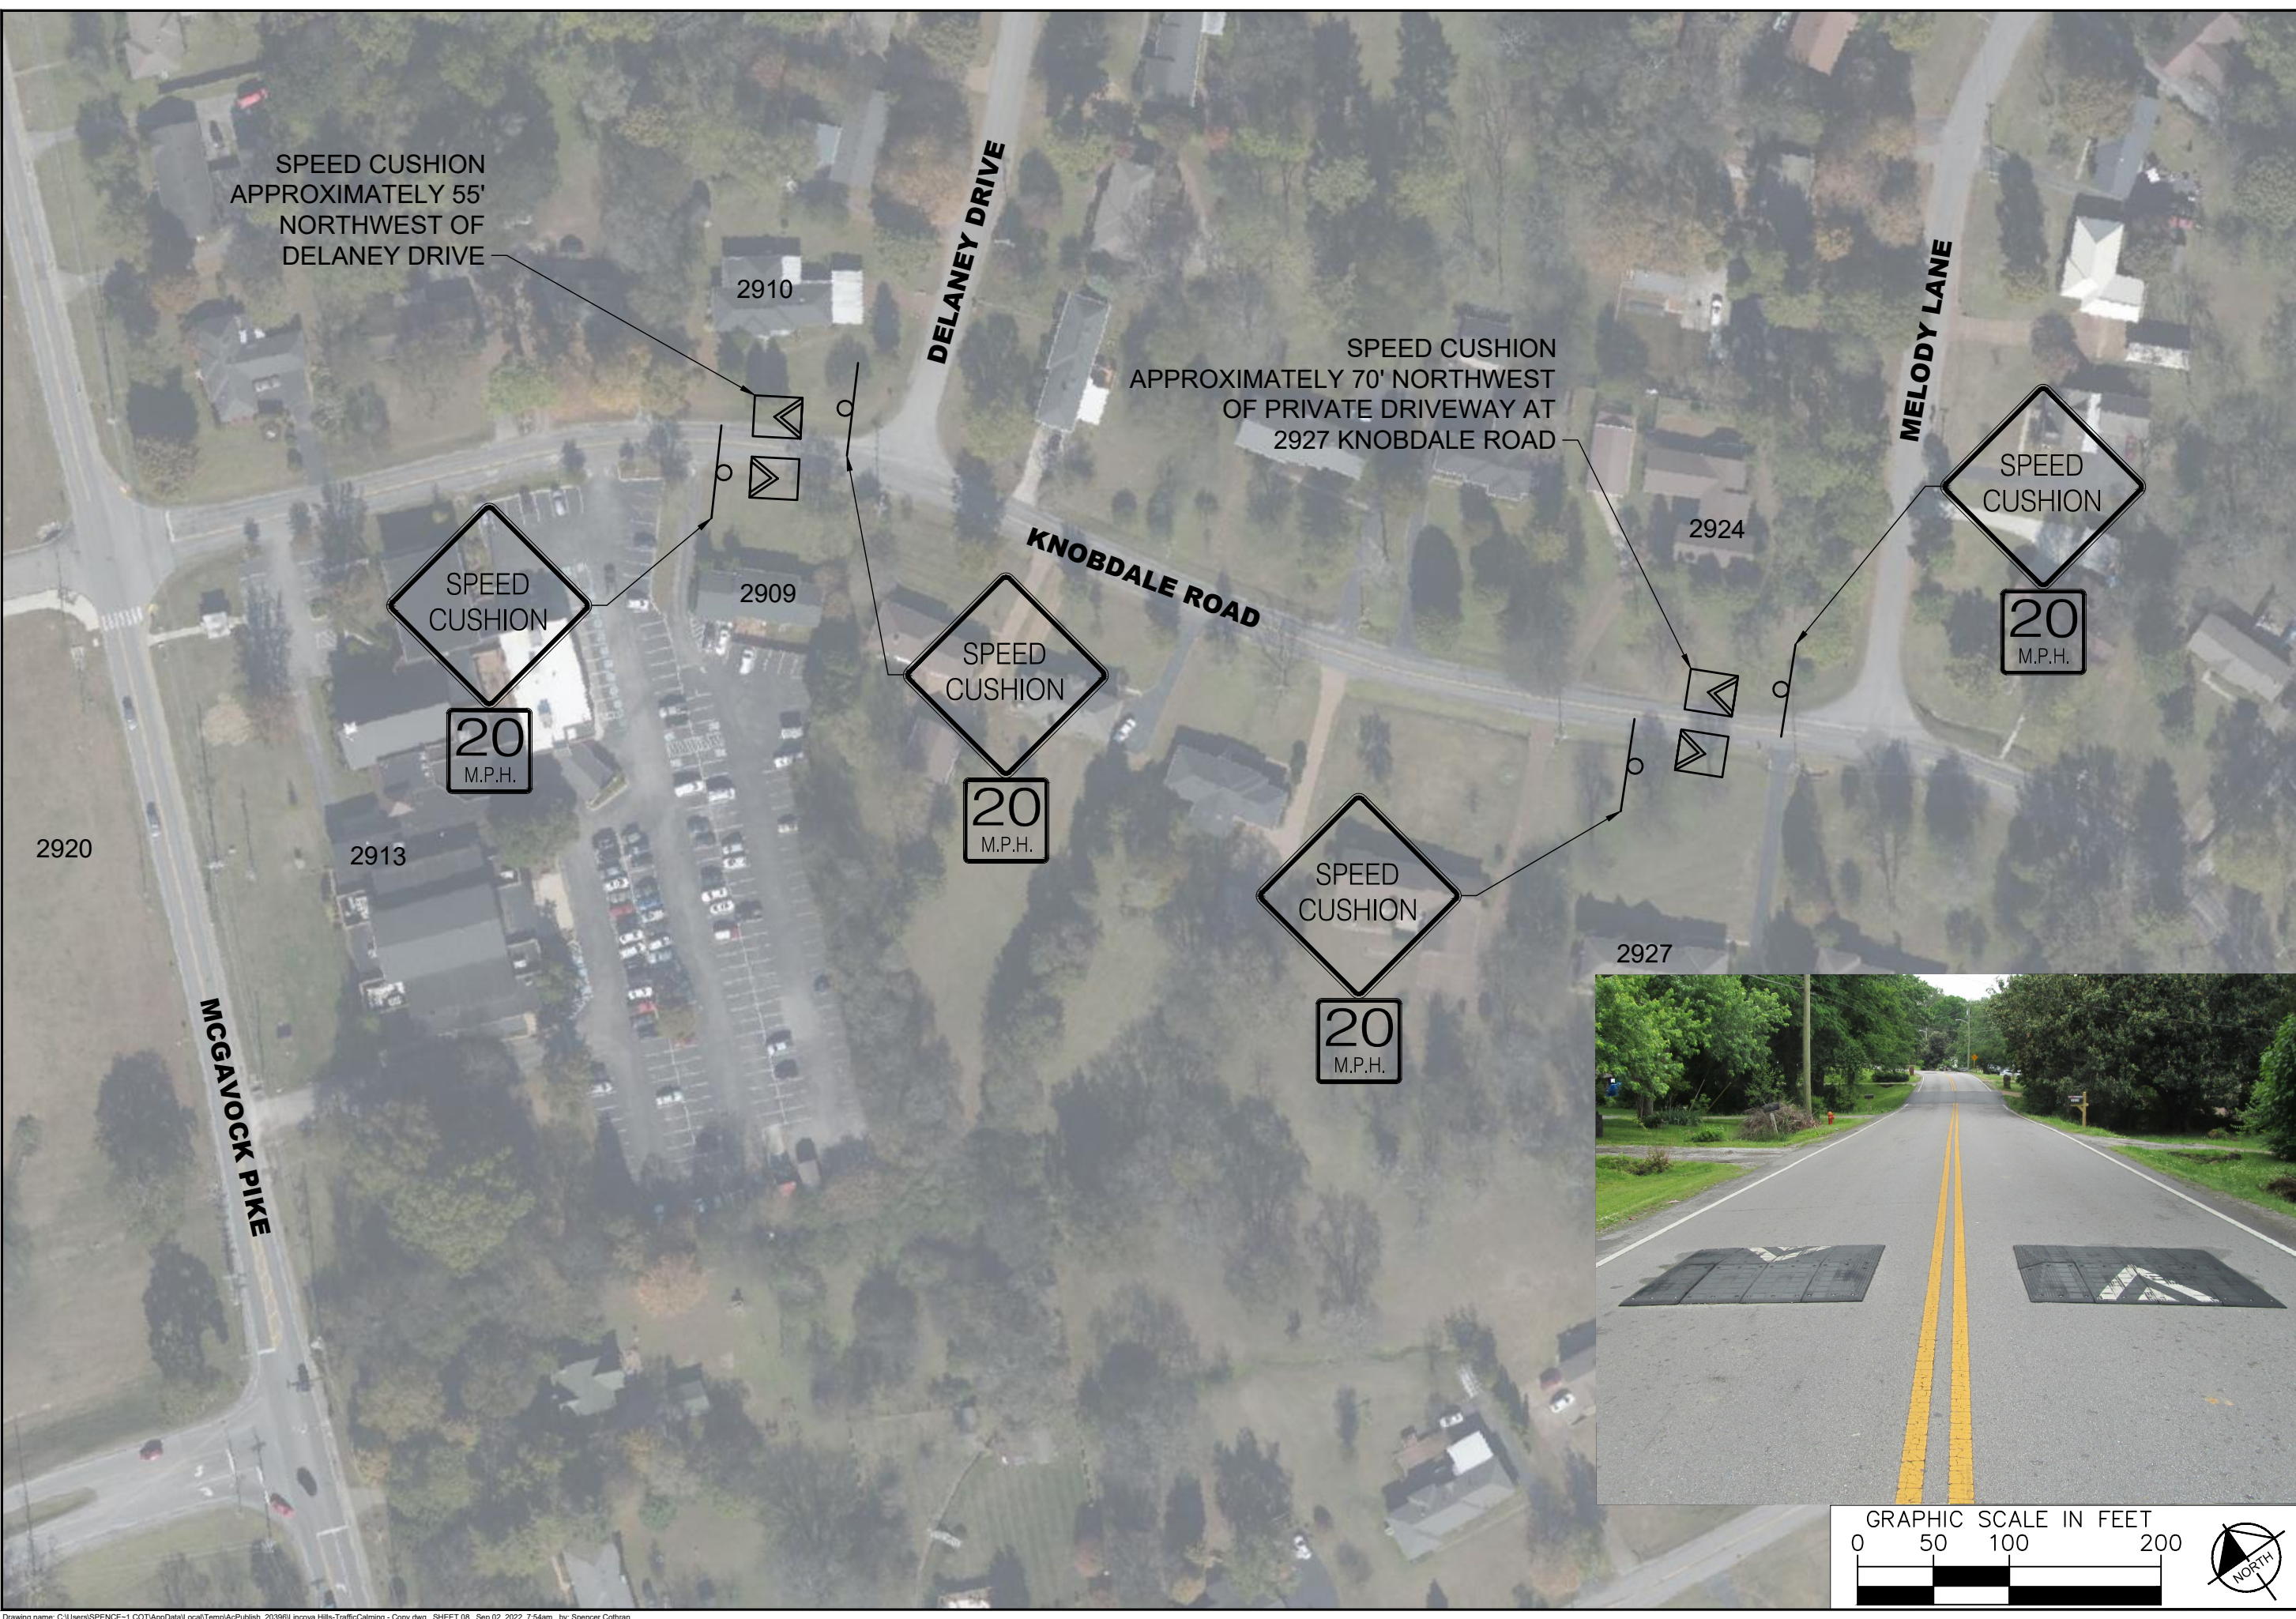


NO.	DATE	BY	REVISIONS
1			
2			
3			
4			
5			
6			
7			
8			
9			
10			

DESIGNED BY: AIM
 DRAWN BY: AIM
 CHECKED BY: NDOT
 DATE: 9/2/2022
 KIMLEY-HORN PROJECT NO. 11890005

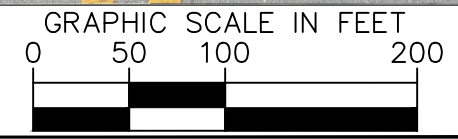


This document, together with the concepts and designs presented herein, is intended only for the specific purpose and client for which it was prepared. Reuse of and improper reliance on this document without written authorization and adaptation by Kimley-Horn and Associates, Inc. shall be without liability to Kimley-Horn and Associates, Inc.

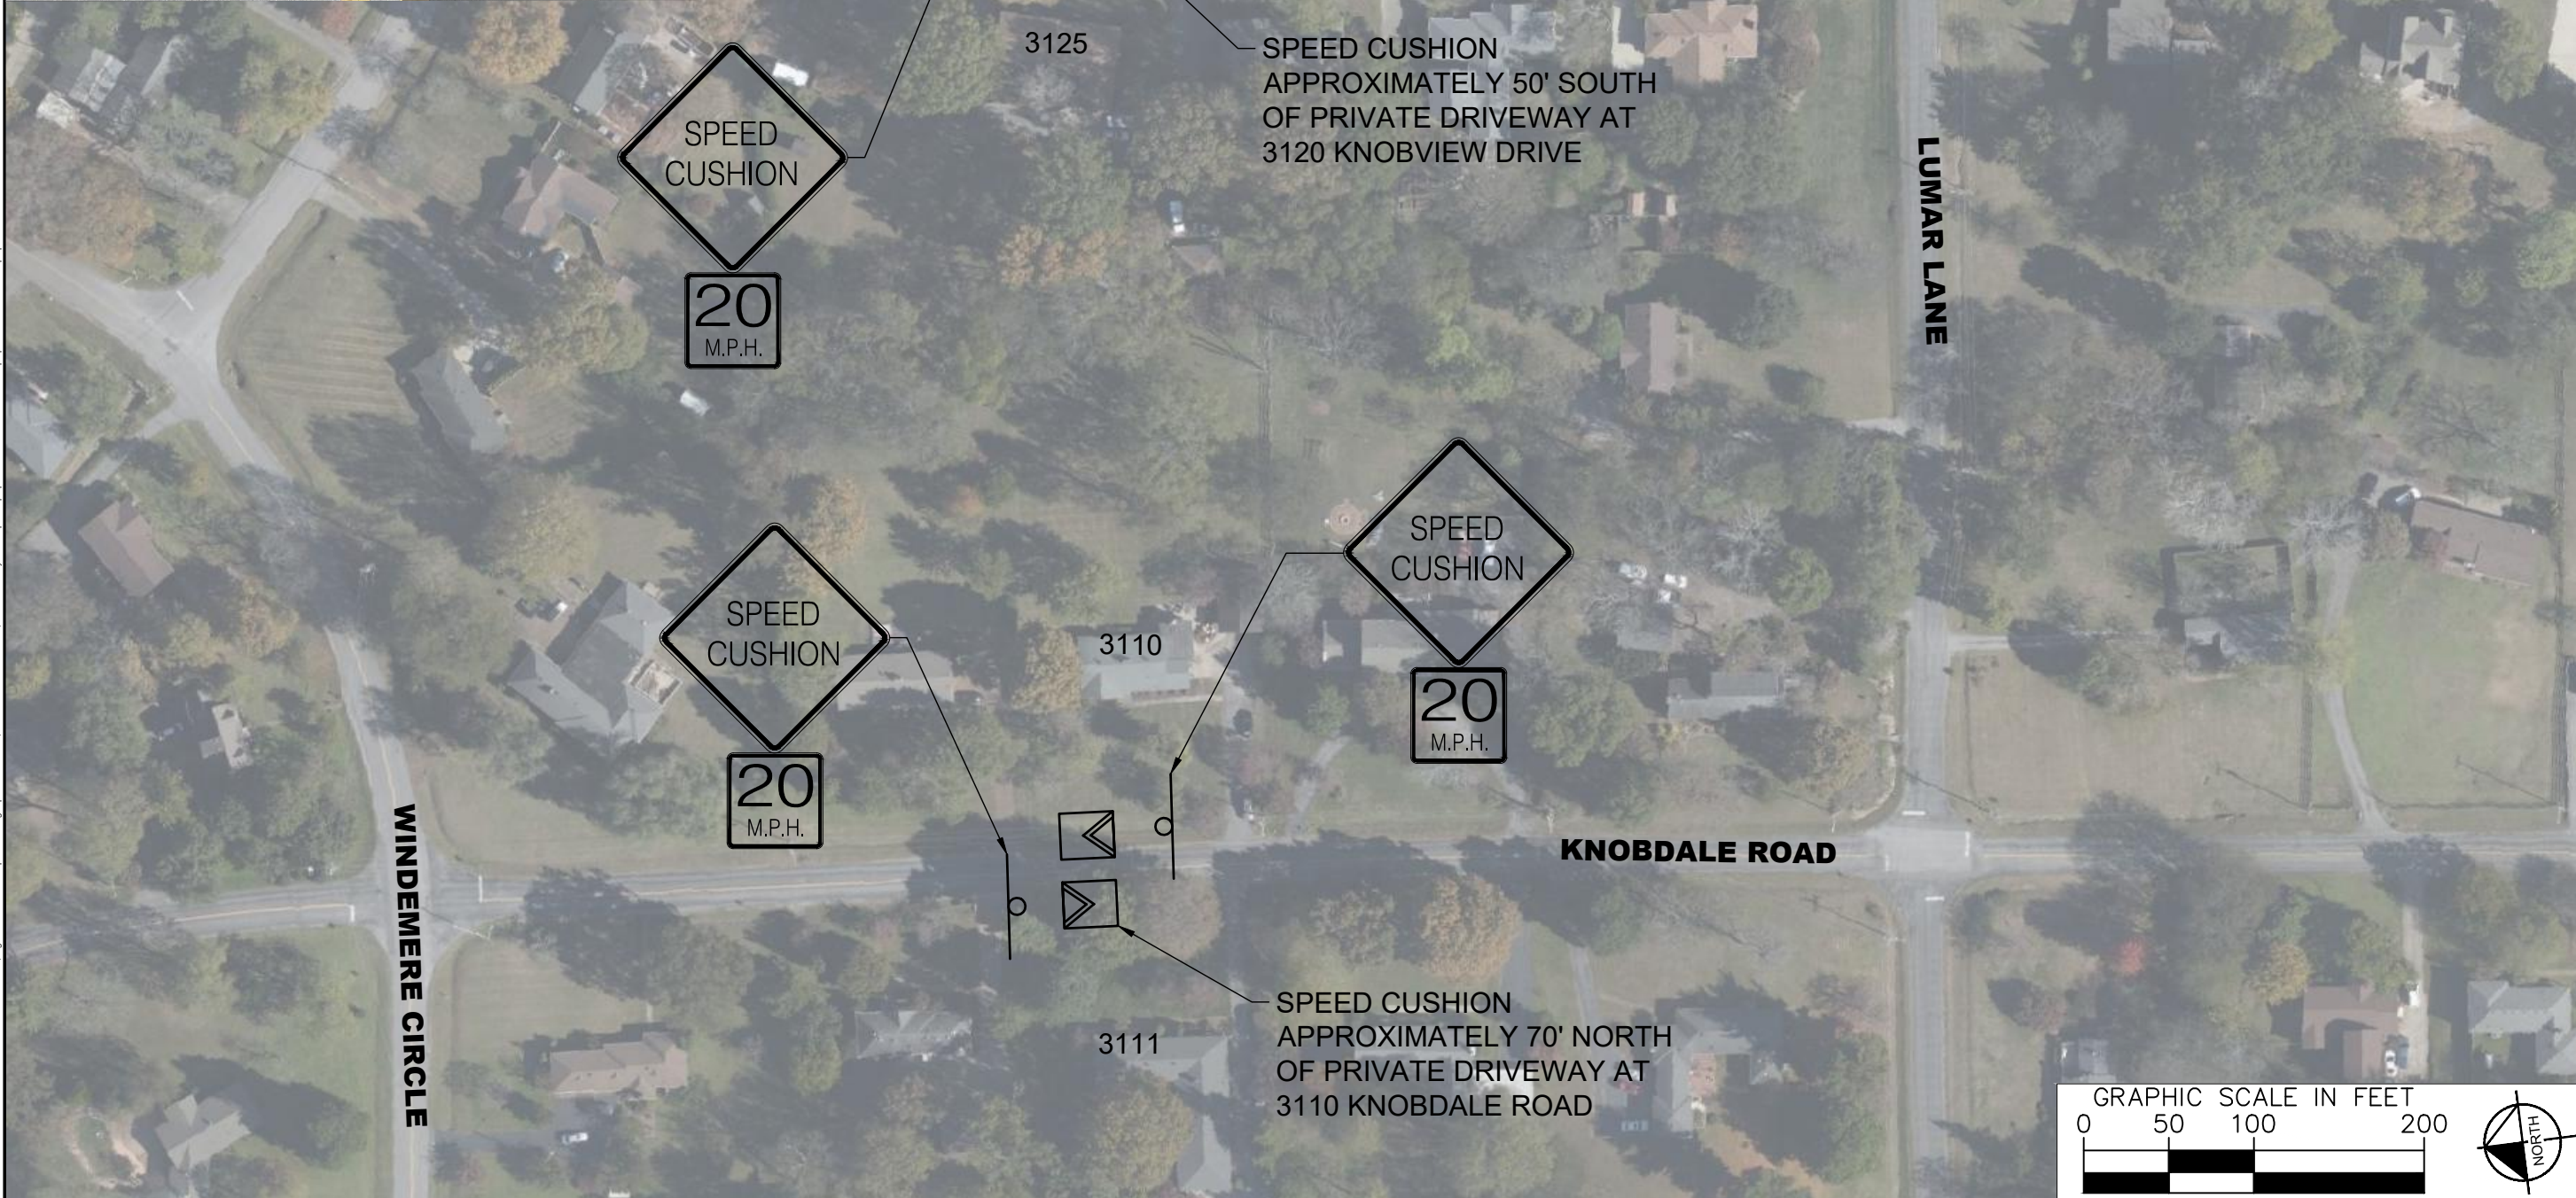


NO.	DATE	BY	REVISIONS

DESIGNED BY:	AIM
DRAWN BY:	AIM
CHECKED BY:	NDOT
DATE:	9/2/2022
KIMLEY-HORN PROJECT NO. 11890005	

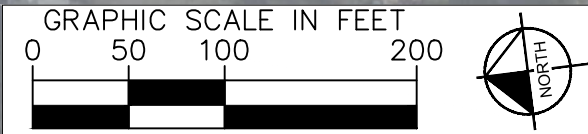

This document, together with the concepts and designs presented herein, is intended only for the specific purpose and client for which it was prepared. Reuse of and improper reliance on this document without written authorization and adaptation by Kimley-Horn and Associates, Inc. shall be without liability to Kimley-Horn and Associates, Inc.

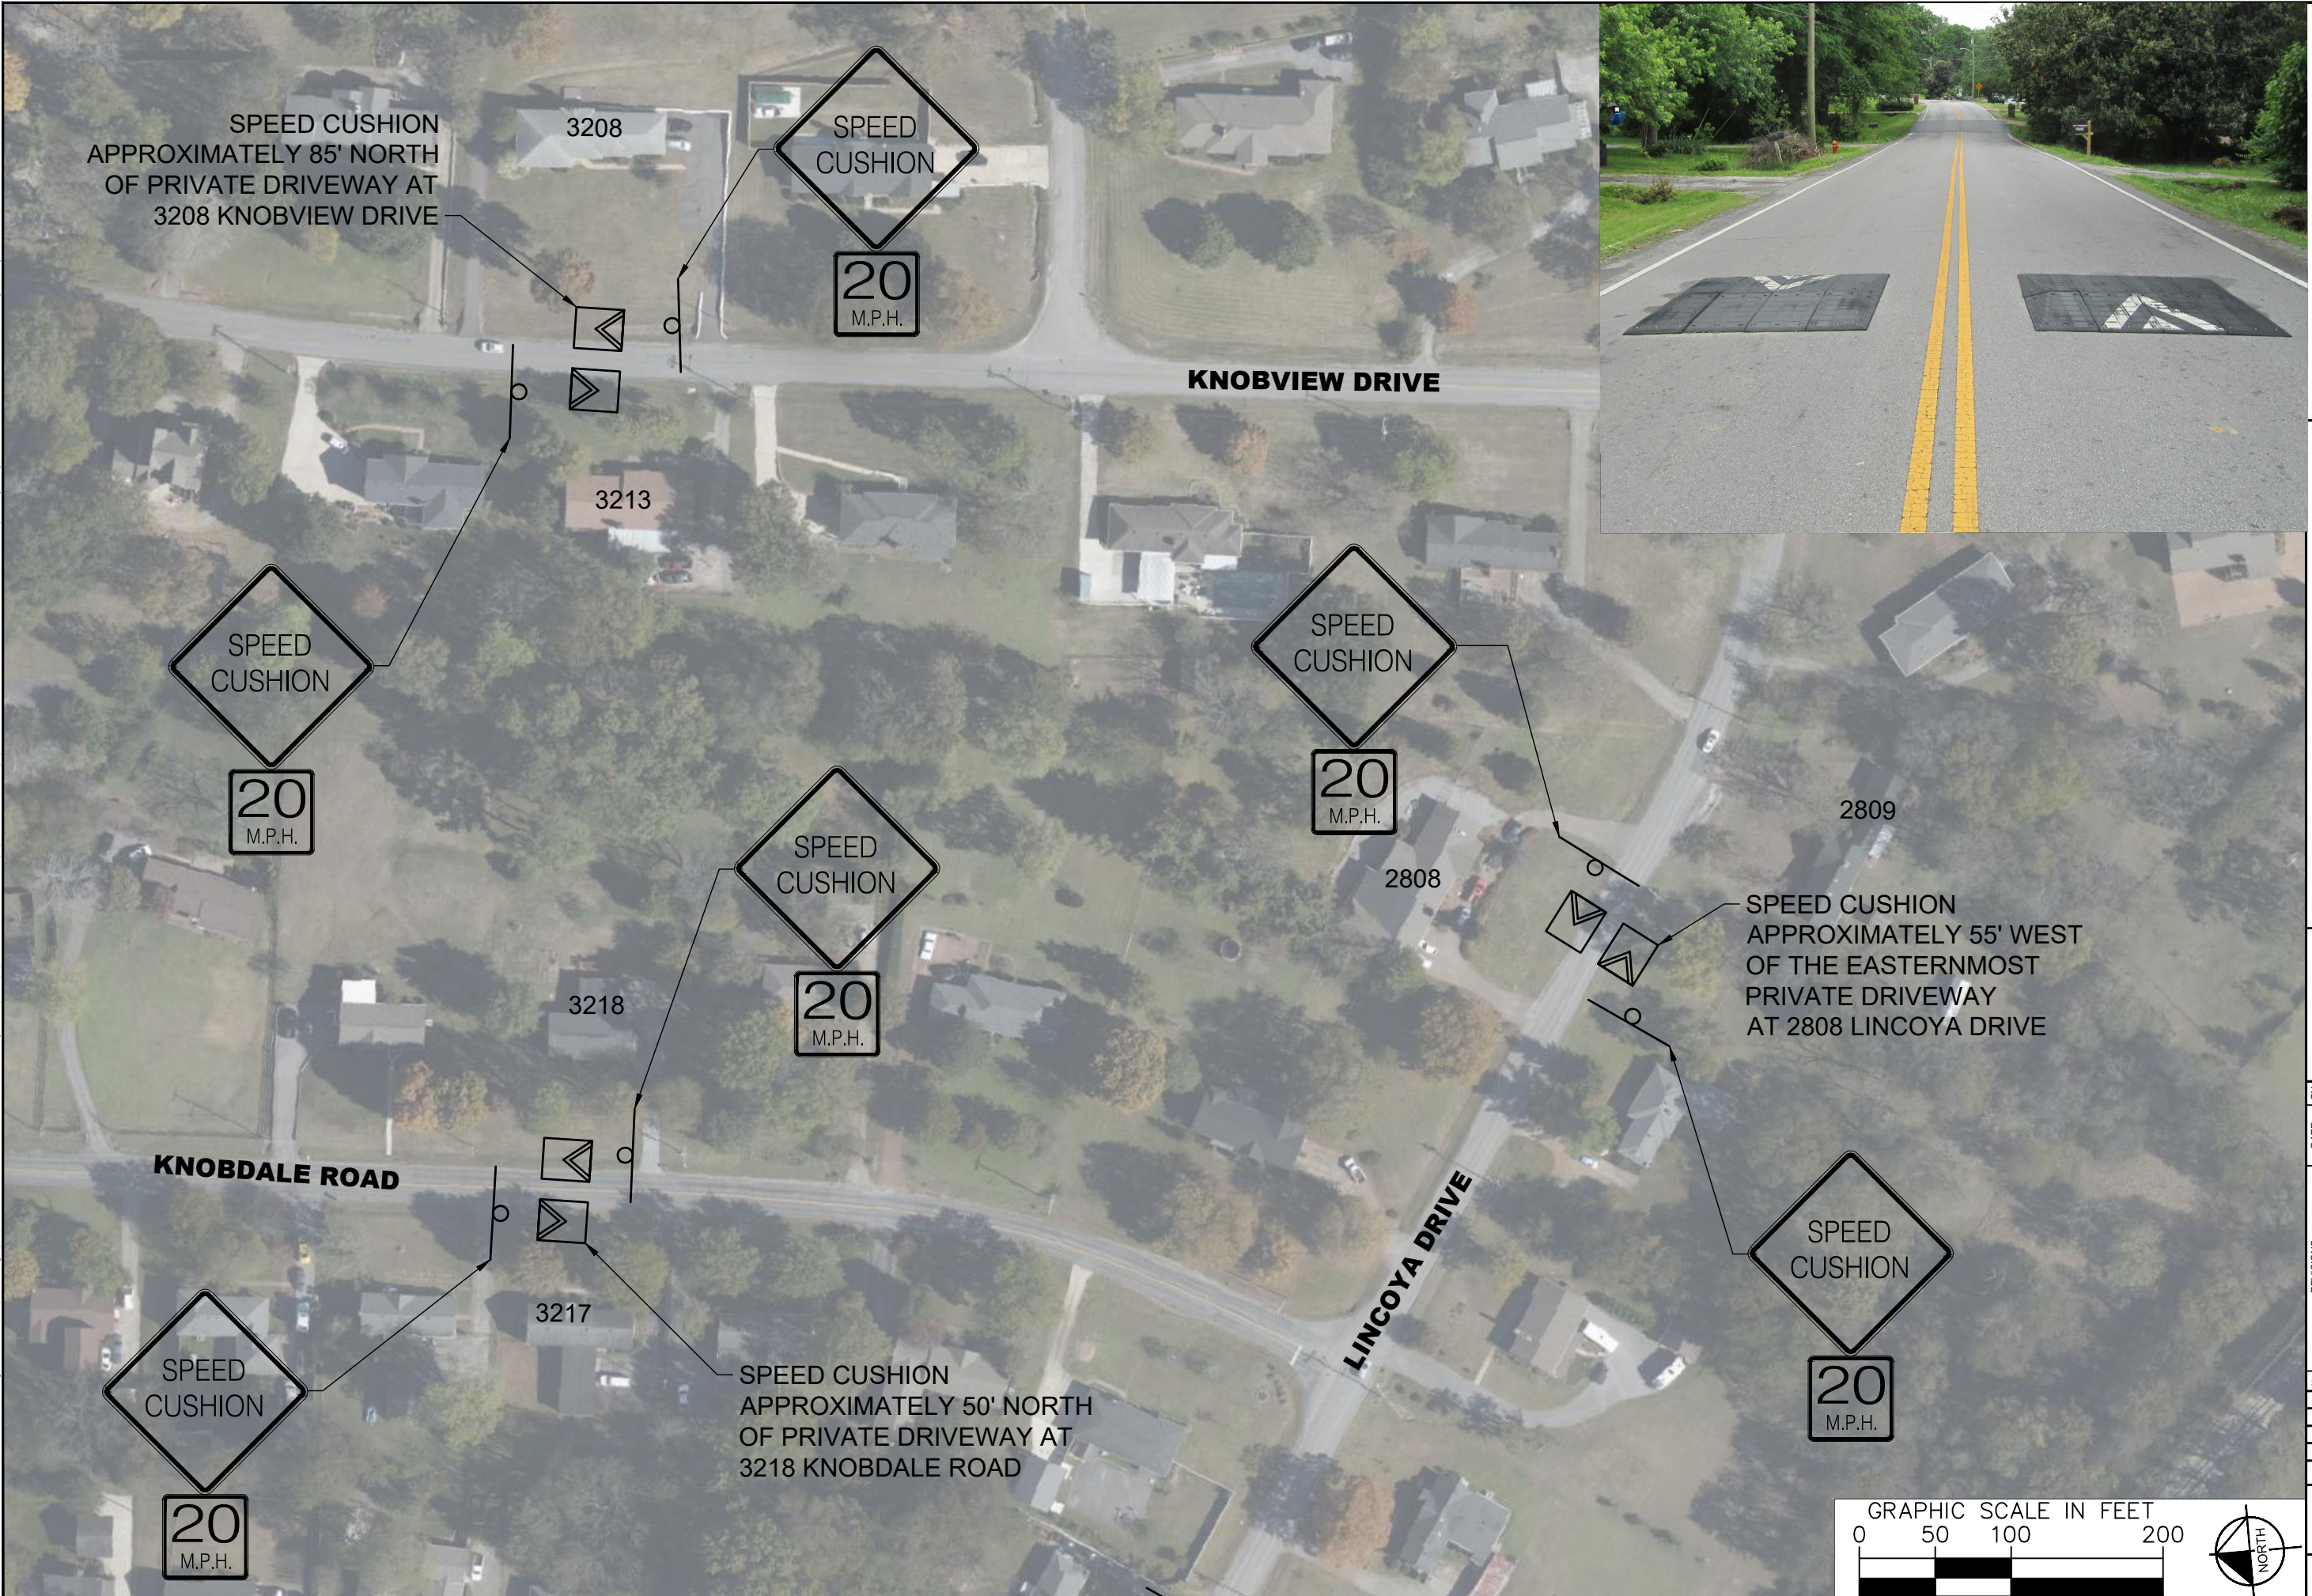


**LINCOYA HILLS
TRAFFIC CALMING
NASHVILLE, TN**

**DRAFT
PRELIMINARY
PLANS
FOR REVIEW ONLY**

NO.	DATE	BY	REVISIONS
1			
2			
3			
4			
5			
6			
7			
8			
9			
10			
11			
12			


DESIGNED BY:	AIM
DRAWN BY:	AIM
CHECKED BY:	NDOT
DATE:	9/2/2022
KIMLEY-HORN PROJECT NO. 11860005	

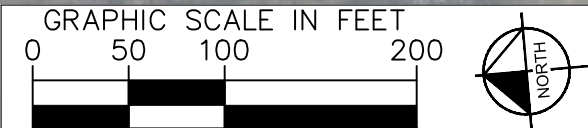




NO.	DATE	BY	REVISIONS
1			
2			
3			
4			
5			
6			
7			
8			
9			
10			

DESIGNED BY:	AIM
DRAWN BY:	AIM
CHECKED BY:	NDOT
DATE:	9/2/2022
KIMLEY-HORN PROJECT NO. 11890005	
CONCEPT PLAN	
SHEET NUMBER	
11	

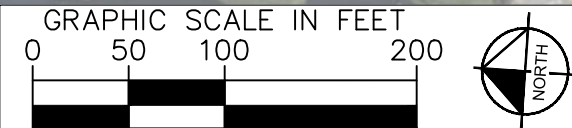

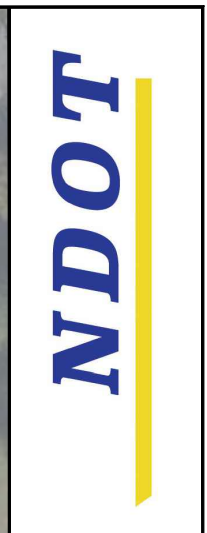


LINCOYA HILLS
TRAFFIC CALMING
NASHVILLE, TN


DRAFT
PRELIMINARY
PLANS
FOR REVIEW ONLY

NO.	REVISIONS	DATE	BY
1			
2			
3			
4			
5			
6			
7			
8			
9			
10			


DESIGNED BY:	AIM
DRAWN BY:	AIM
CHECKED BY:	NDOT
DATE:	9/2/2022
KIMLEY-HORN PROJECT NO. 11890005	
CONCEPT PLAN	
SHEET NUMBER	
12	

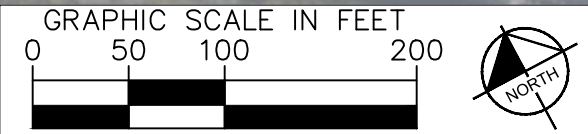

CONFIGURATION A

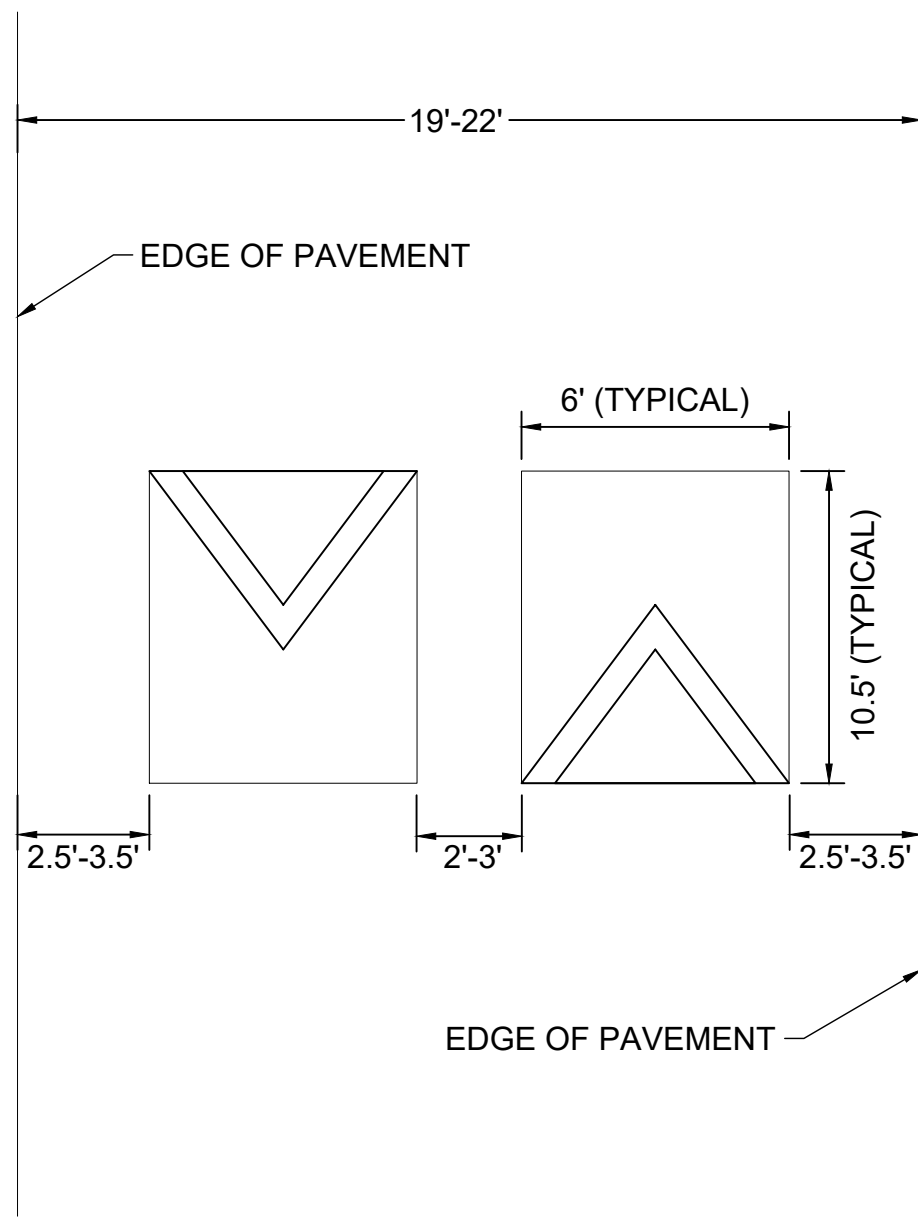

CONFIGURATION B

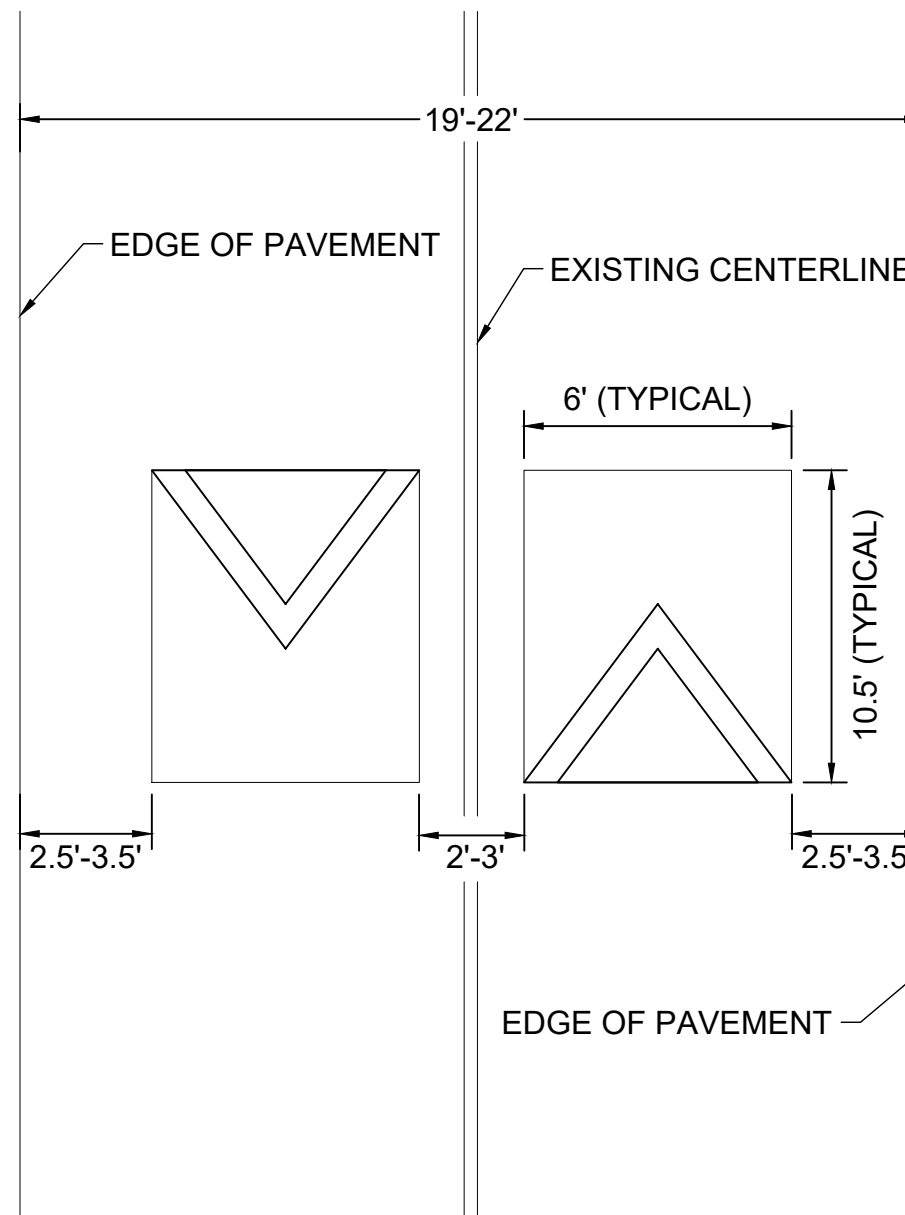

NO.	REVISIONS	DATE	BY
1			
2			
3			
4			
5			
6			
7			
8			
9			
10			

DESIGNED BY: AIM
 DRAWN BY: AIM
 CHECKED BY: NDOT
 DATE: 9/2/2022
 KIMLEY-HORN PROJECT NO. 11890005

CONCEPT PLAN

SHEET NUMBER

13