



**EXISTING CROSS SECTION**



**IDEAL IMPROVED CROSS SECTION**

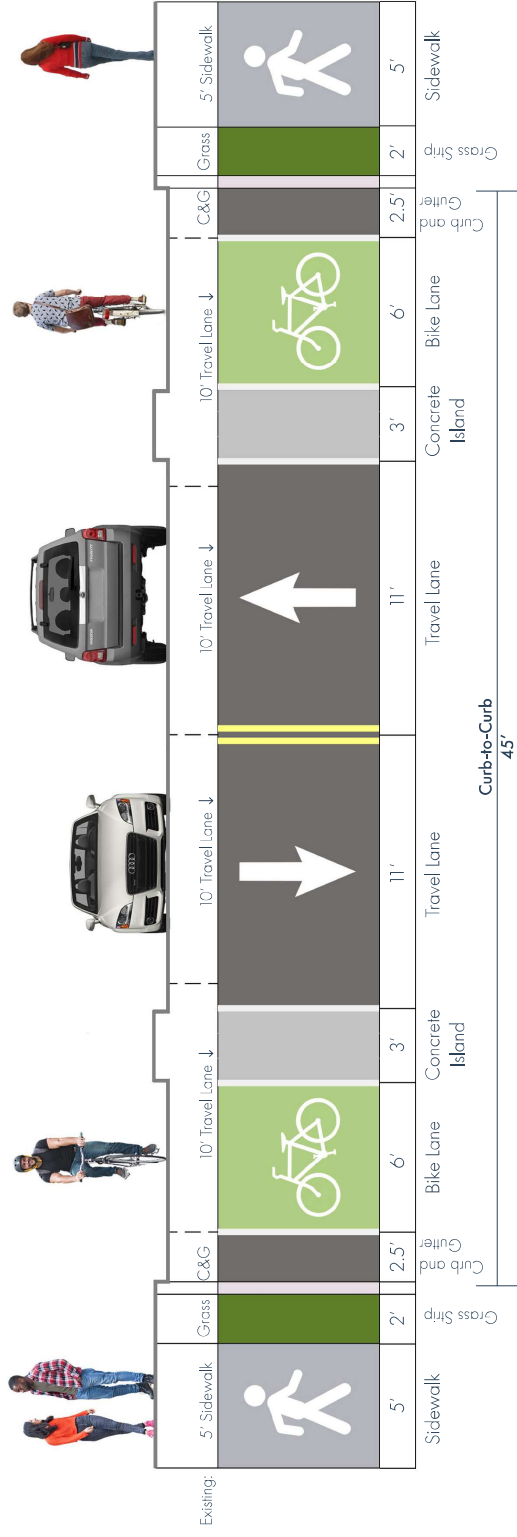

SEGMENT 1

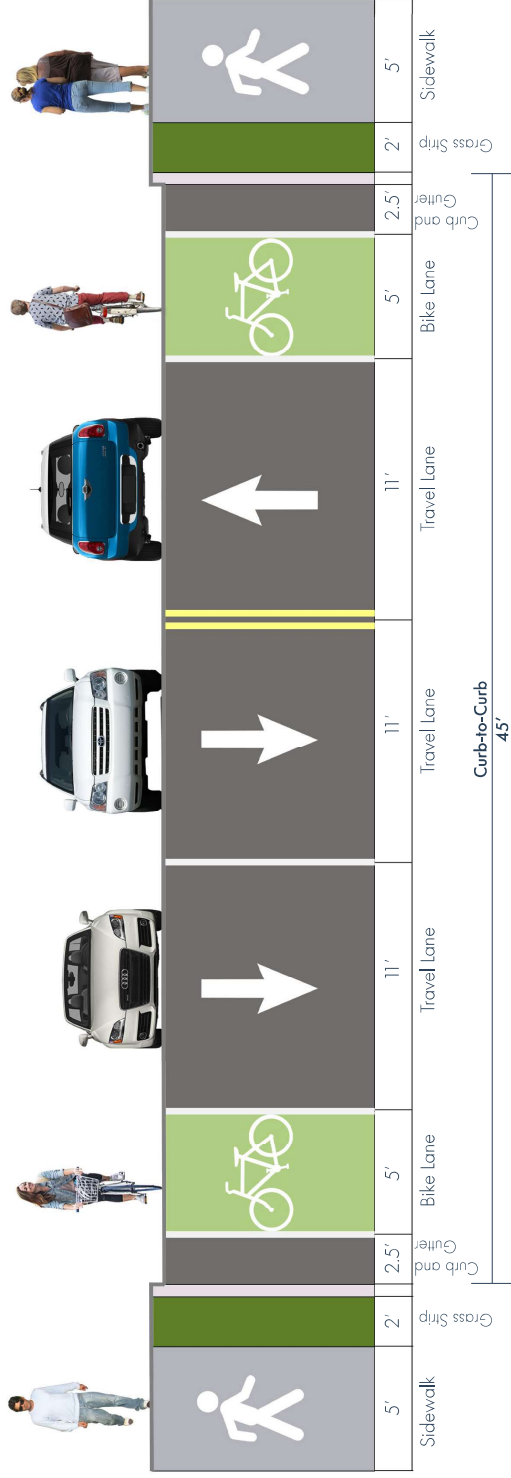


TYPICAL SEGMENT 1 CROSS SECTION








SEGMENT 4

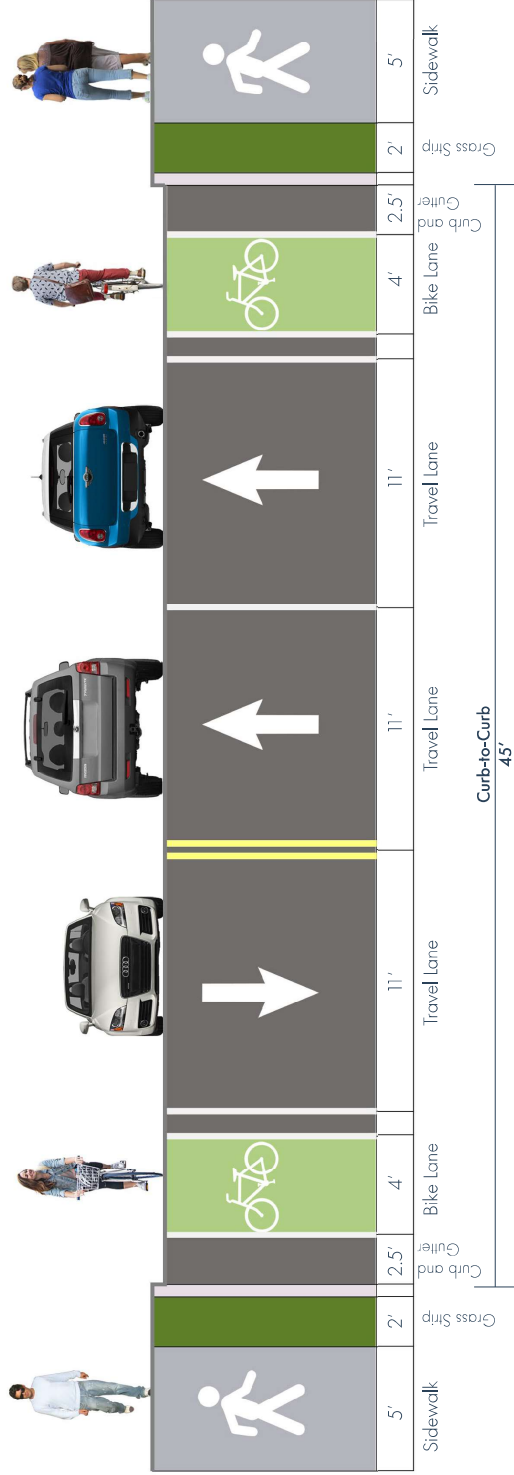


TYPICAL SEGMENT 4 CROSS SECTION



SEGMENT 4 ALTERNATIVE

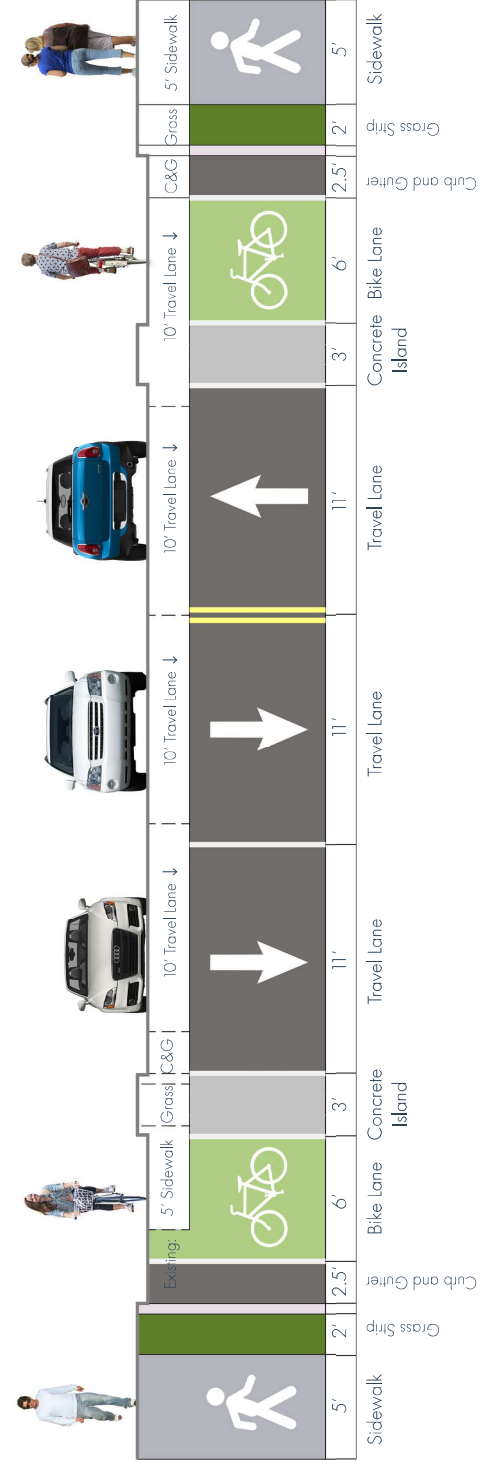

TYPICAL SEGMENT 4 ALTERNATIVE CROSS SECTION

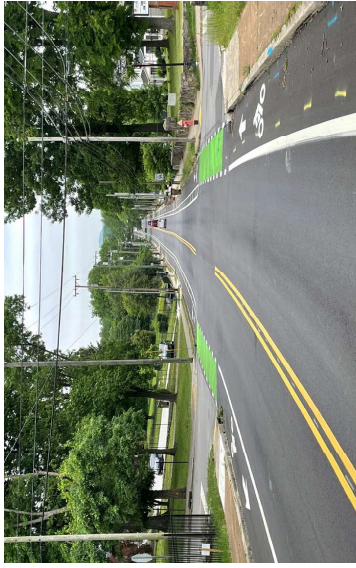

BICYCLE LANE MARKINGS




BICYCLE LANE MARKINGS



DESIGNATED BICYCLE LANE AND TRANSIT STOP



GROUND LEVEL PROTECTIVE BARRIERS

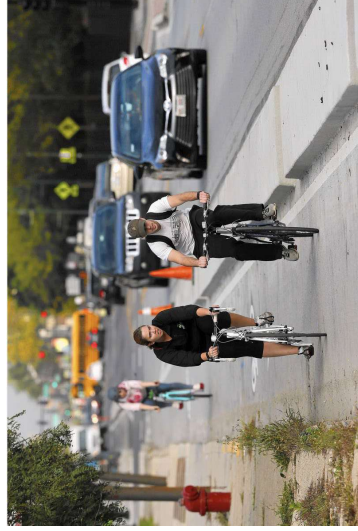

GROUND LEVEL PROTECTIVE BARRIERS




MARKED "BICYCLE BOXES" AT INTERSECTIONS



PROTECTIVE BARRIERS AND MARKED LANES



PROTECTIVE BARRIERS AND MARKED LANES

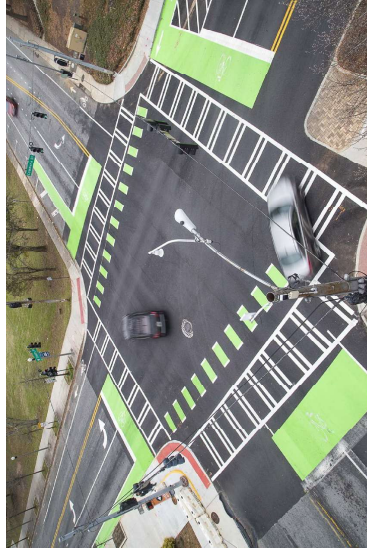

MARKED CROSSING LANES AT INTERSECTIONS