


This document, together with the concepts and designs presented herein, is intended only for the specific purpose and client for which it was prepared. Reuse of and improper reliance on this document without written authorization and adaptation by Kimley-Horn and Associates, Inc. shall be without liability to Kimley-Horn and Associates, Inc.



- LEGEND**
-  **SPEED CUSHION**
 -  **SOLAR FEEDBACK SIGN NEW LOCATION**
 -  **RELOCATED SOLAR FEEDBACK SIGN**
 -  **REMOVED SOLAR FEEDBACK SIGN**

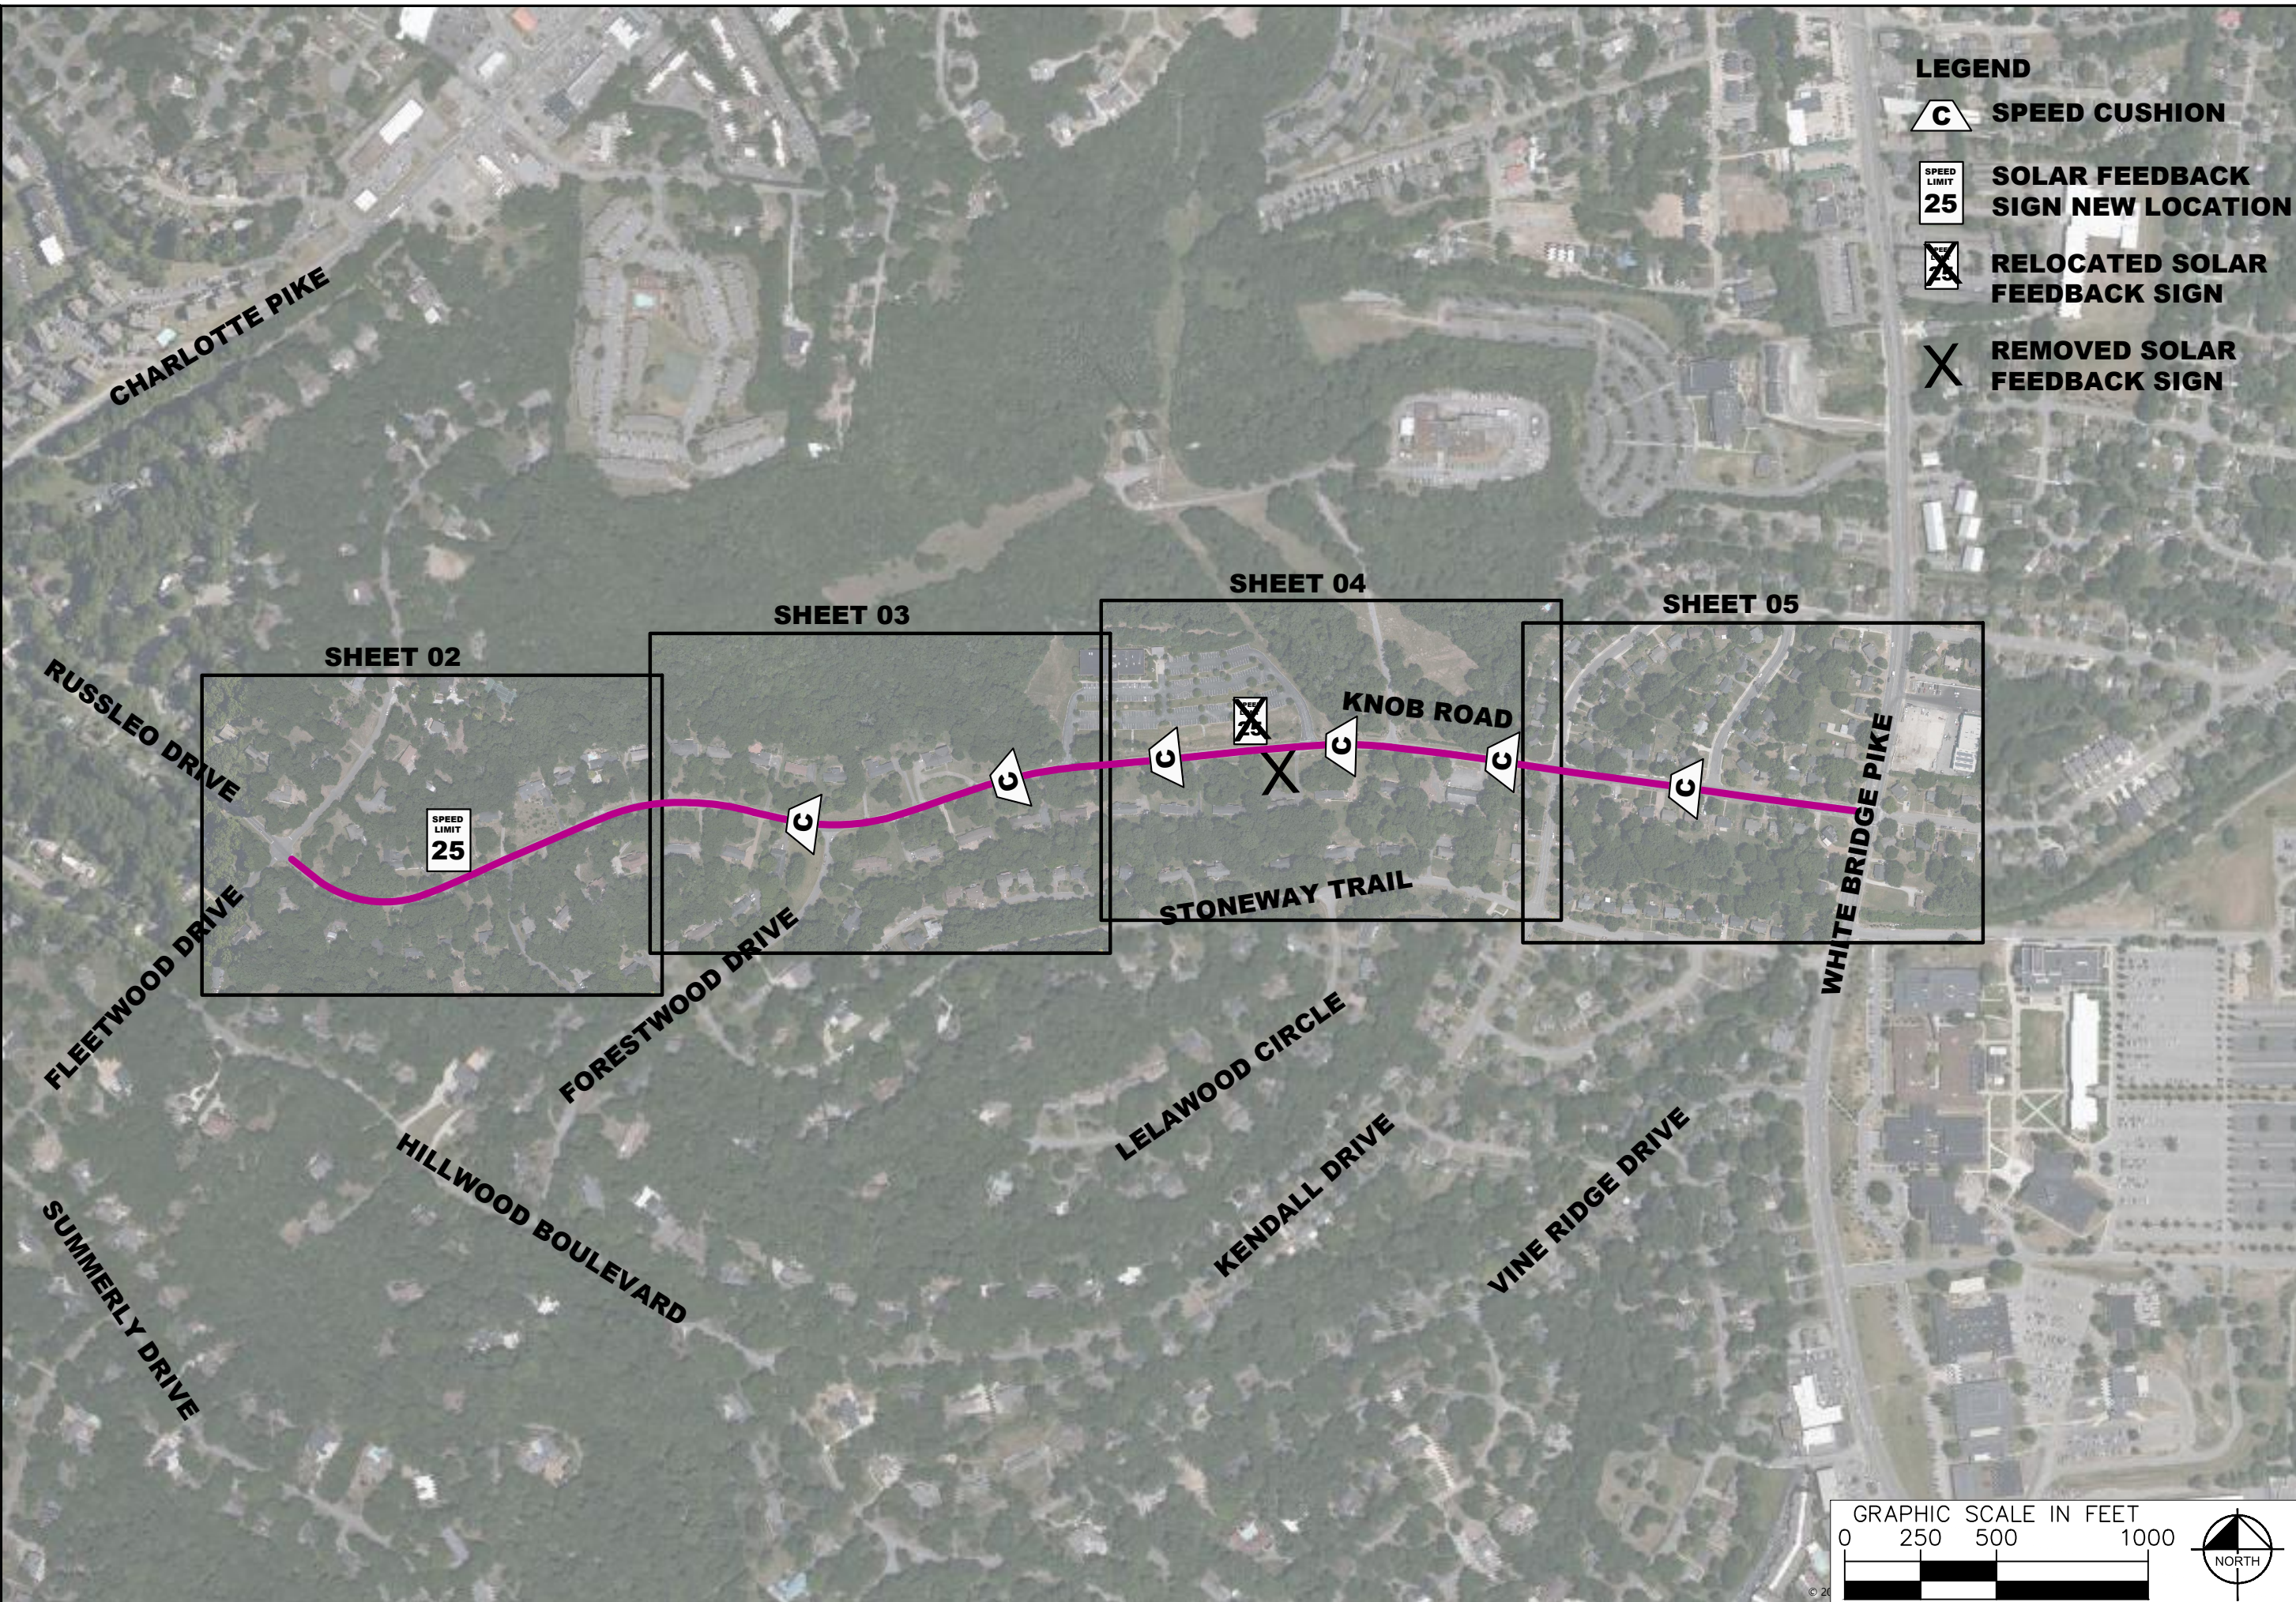


**Knob Road
Traffic Calming**
Nashville, TN


**DRAFT
PRELIMINARY
PLANS**
FOR REVIEW ONLY

NO.	REVISIONS	DATE	BY
1			
2			
3			
4			
5			
6			
7			
8			
9			
10			

DESIGNED BY: SJC
 CHECKED BY: NDOT
 DATE: 10/10/2022
 KIMLEY-HORN PROJECT NO. 118800030

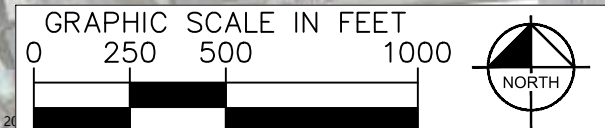

This document, together with the concepts and designs presented herein, is intended only for the specific purpose and client for which it was prepared. Reuse of and improper reliance on this document without written authorization and adaptation by Kimley-Horn and Associates, Inc. shall be without liability to Kimley-Horn and Associates, Inc.

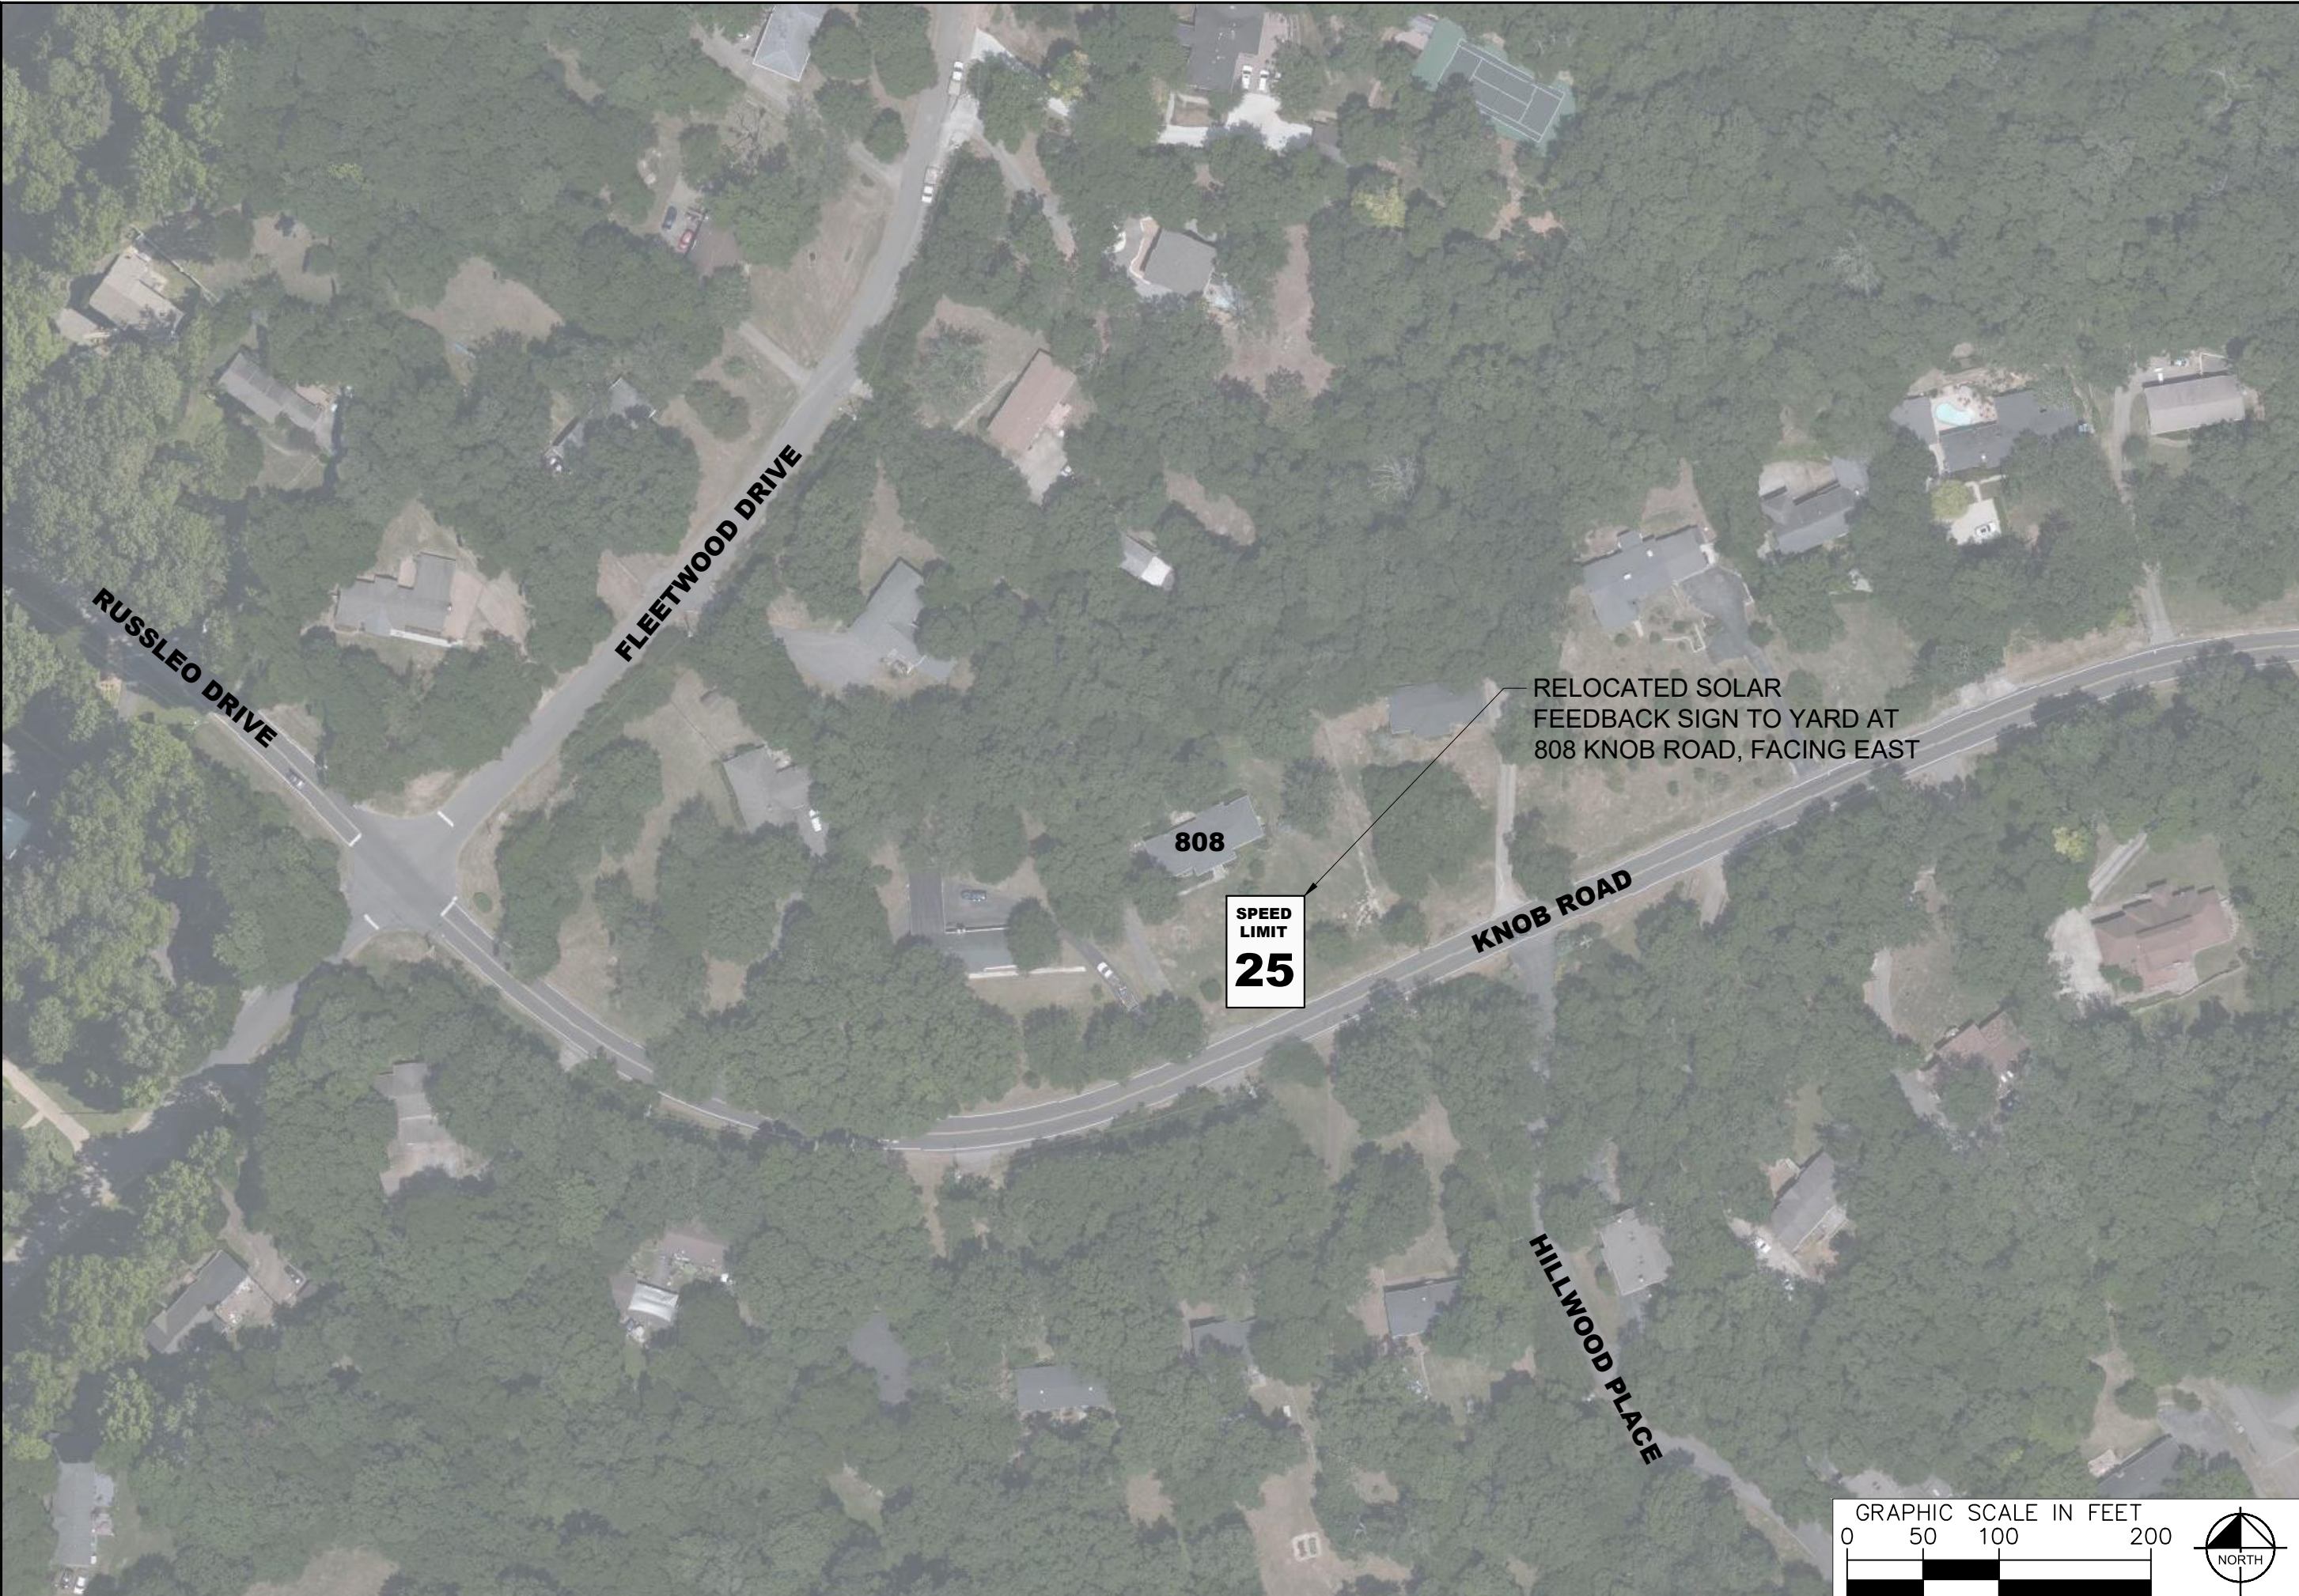


KNOB ROAD TRAFFIC CALMING NASHVILLE, TN

**DRAFT
PRELIMINARY
PLANS
FOR REVIEW ONLY**


NO.	REVISIONS	DATE	BY
1			
2			
3			
4			
5			
6			
7			
8			
9			
10			

DESIGNED BY:	JH
DRAWN BY:	SJC
CHECKED BY:	NDOT
DATE:	10/10/2022
KIMLEY-HORN PROJECT NO.:	118800030

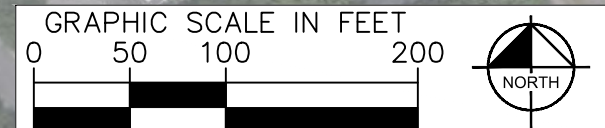

CONCEPT PLAN
SHEET NUMBER
02

This document, together with the concepts and designs presented herein, is intended only for the specific purpose and client for which it was prepared. Reuse of and improper reliance on this document without written authorization and adaptation by Kimley-Horn and Associates, Inc. shall be without liability to Kimley-Horn and Associates, Inc.

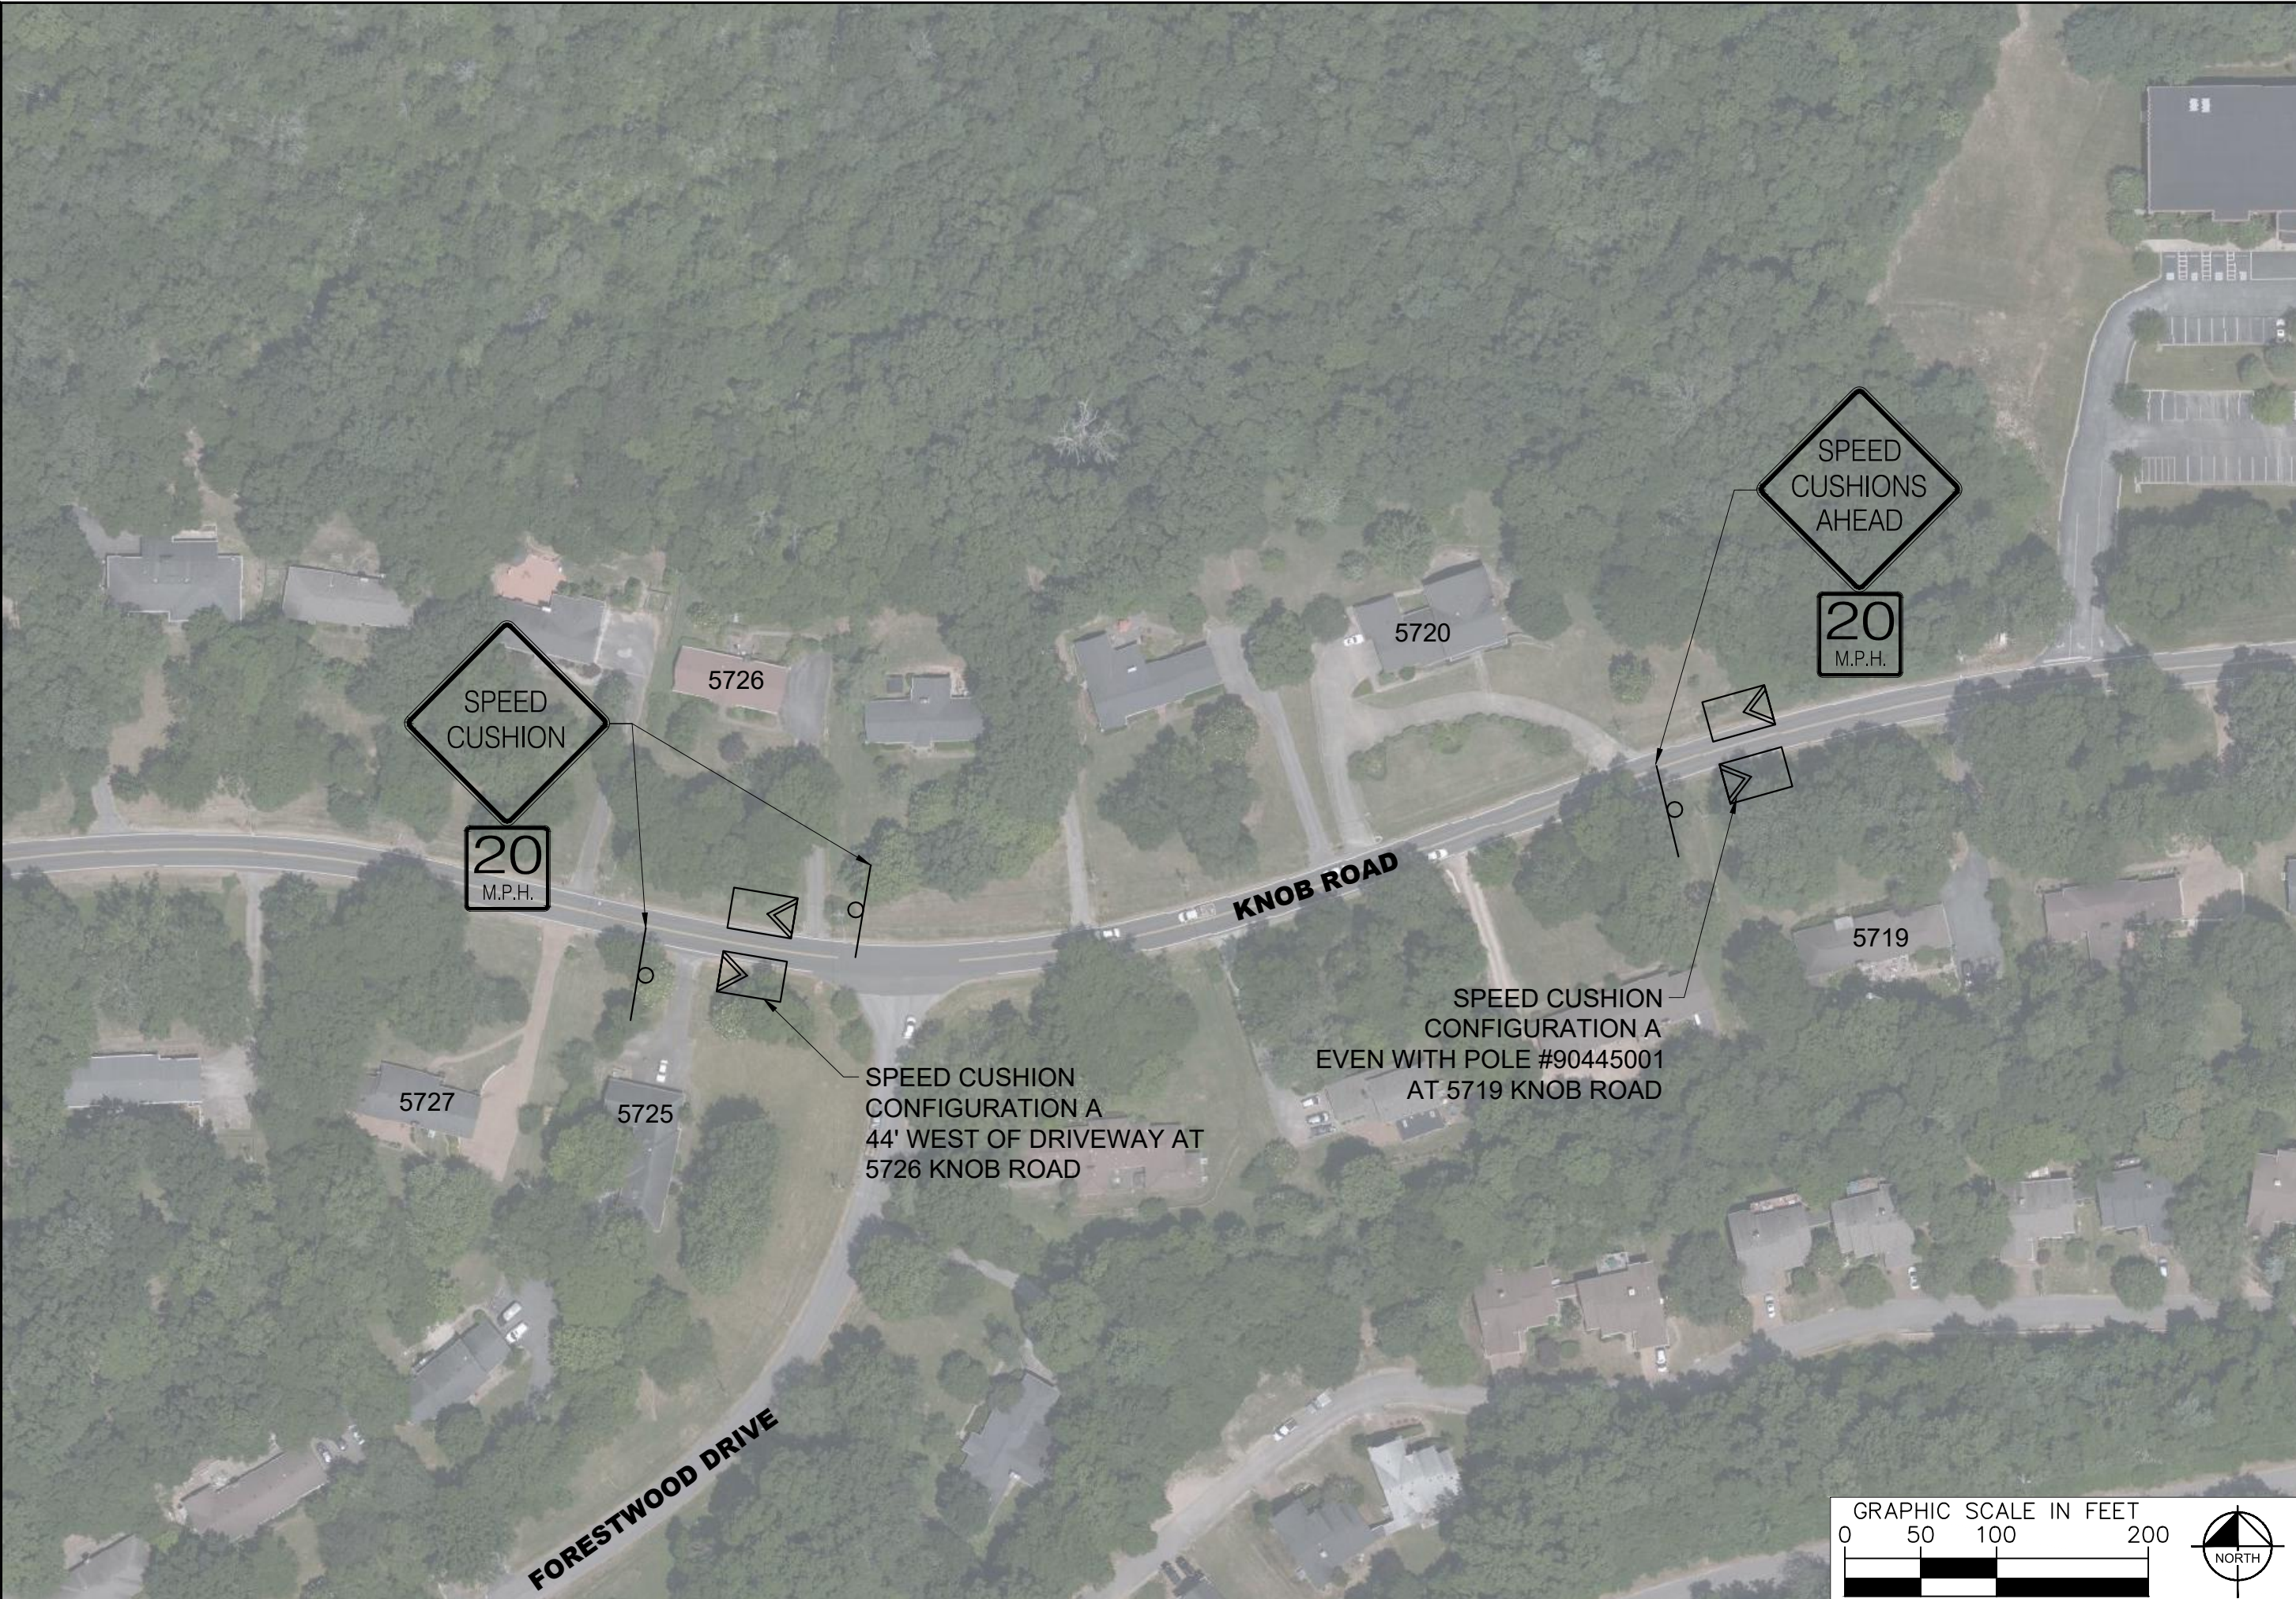


**KNOB ROAD
TRAFFIC CALMING**
NASHVILLE, TN

**DRAFT
PRELIMINARY
PLANS**
FOR REVIEW ONLY


NO.	DATE	BY
1		
2		
3		
4		
5		
6		
7		
8		
9		
10		

DESIGNED BY: SJC
 CHECKED BY: NDOT
 DATE: 10/10/2022
 KIMLEY-HORN PROJECT NO. 118800030

CONCEPT PLAN
SHEET NUMBER
03

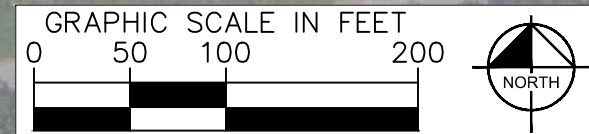


This document, together with the concepts and designs presented herein, is intended only for the specific purpose and client for which it was prepared. Reuse of and improper reliance on this document without written authorization and adaptation by Kimley-Horn and Associates, Inc. shall be without liability to Kimley-Horn and Associates, Inc.

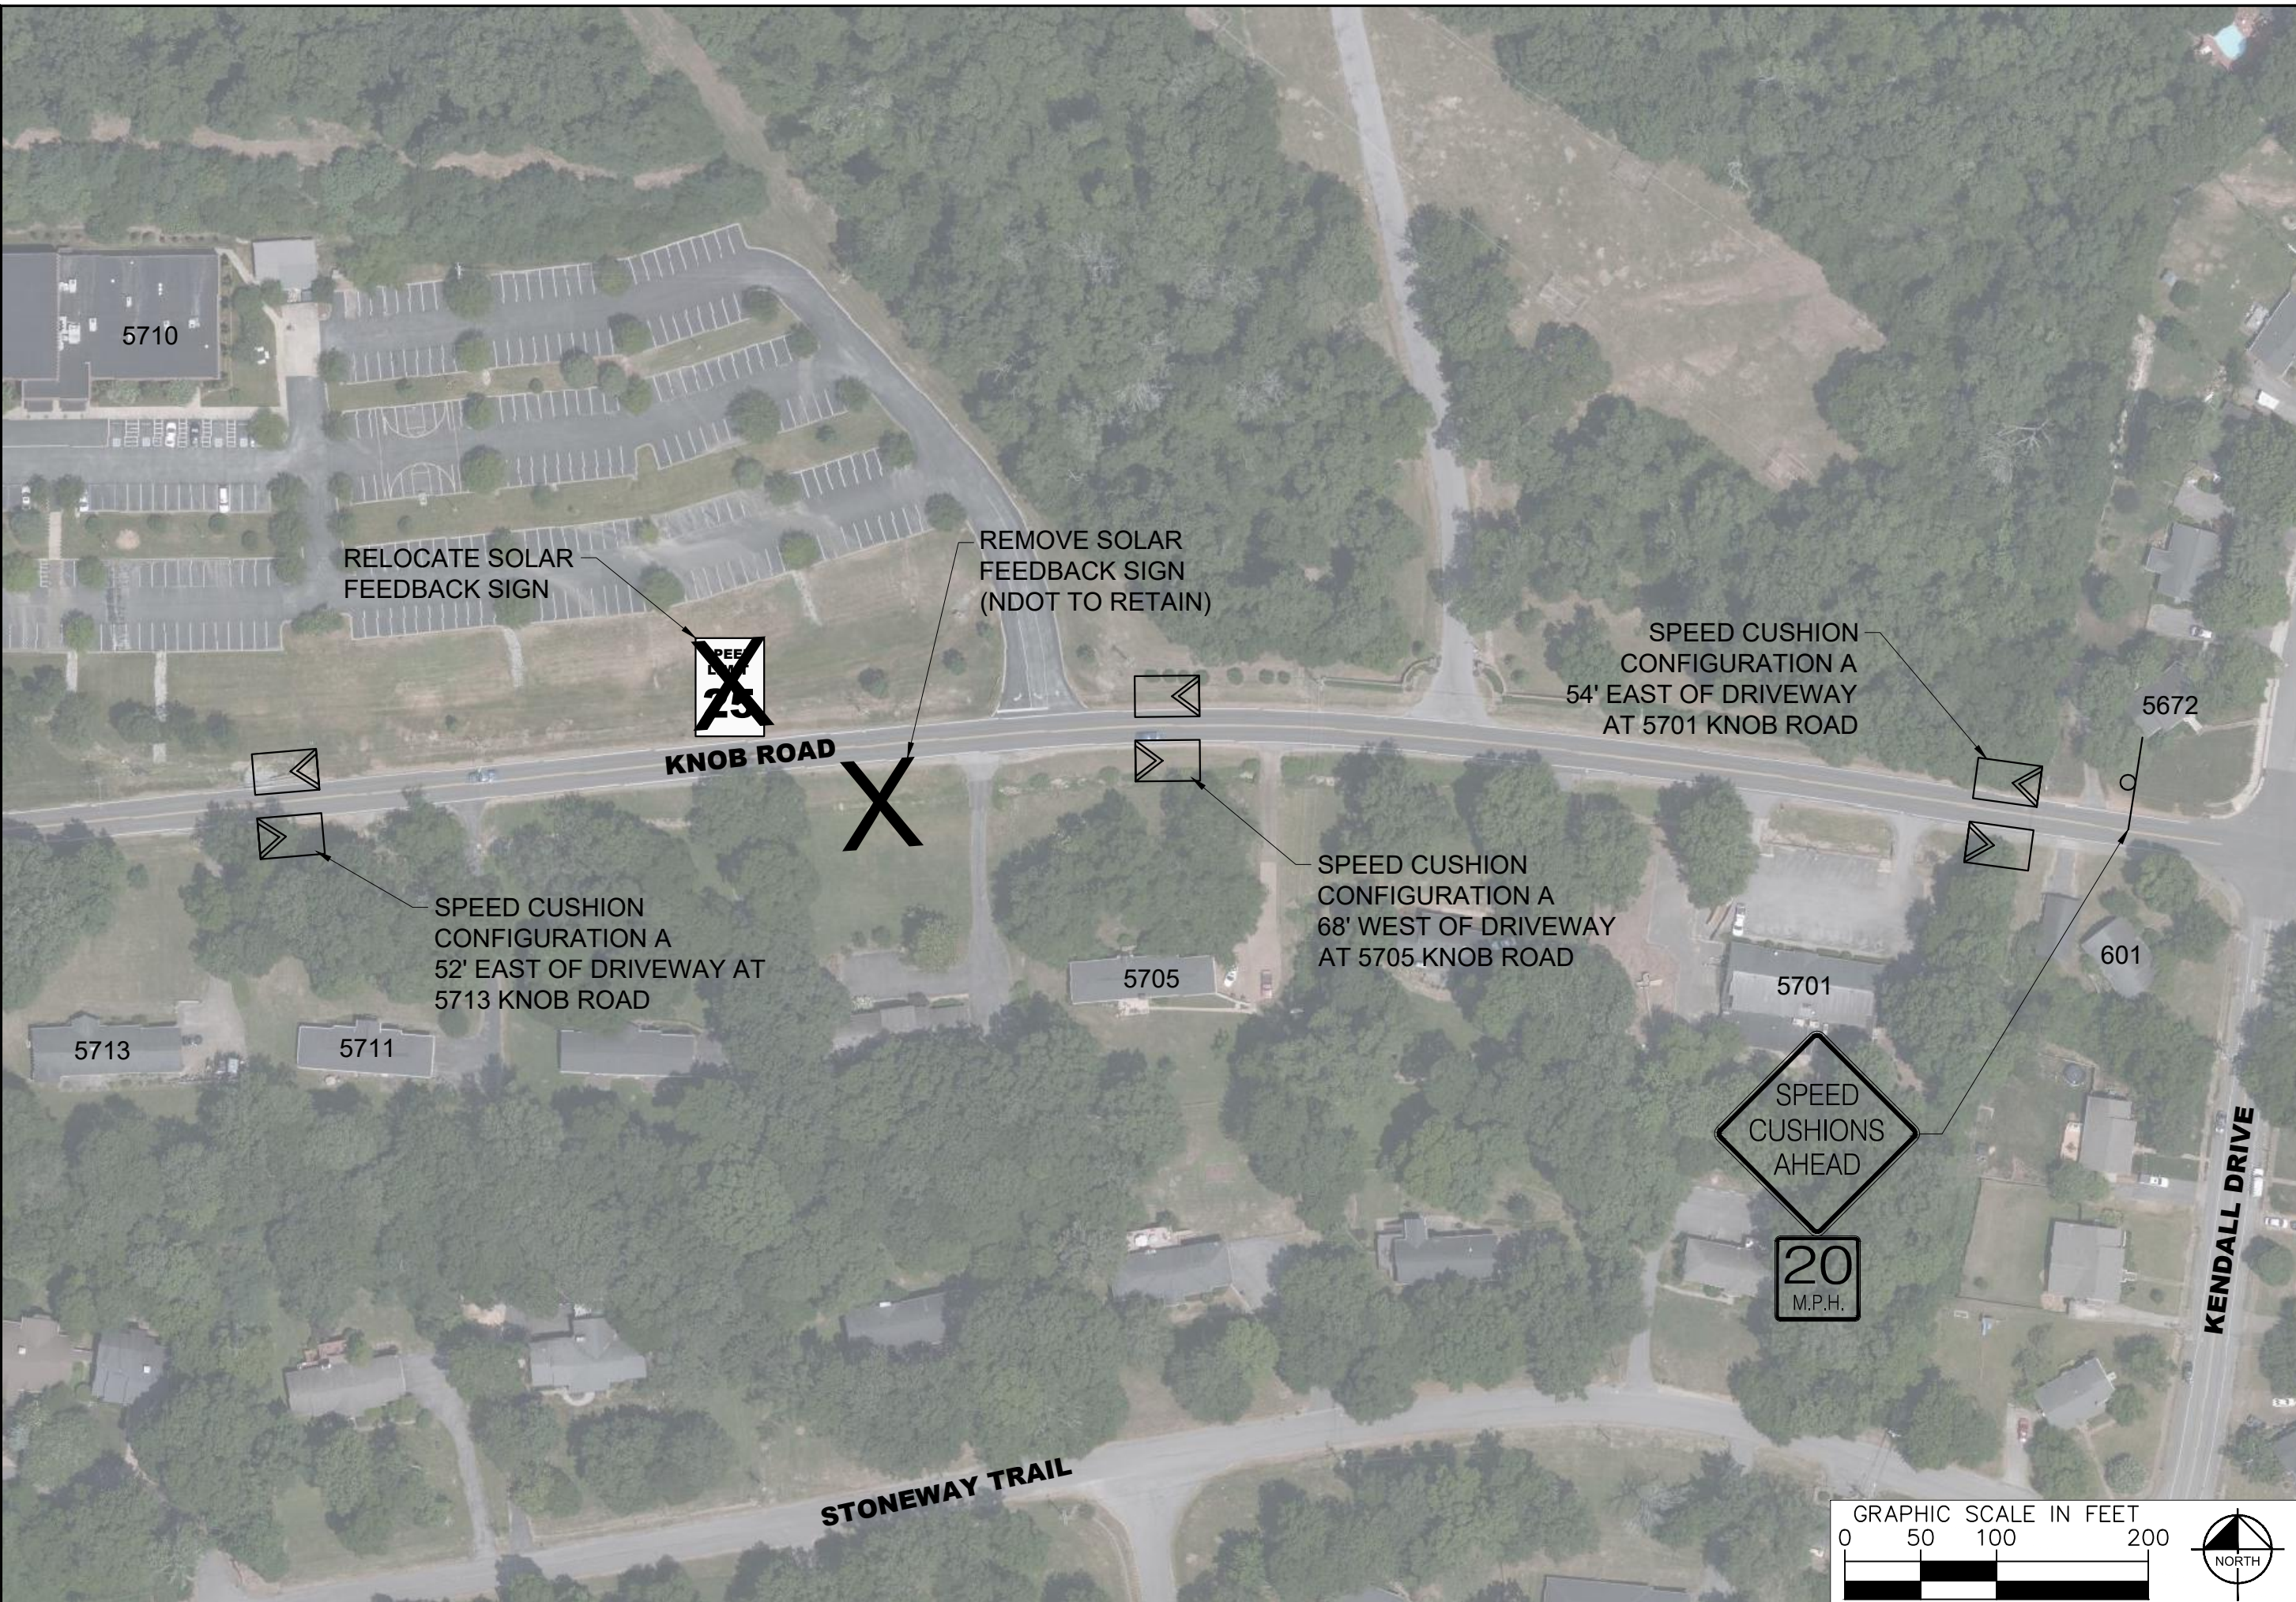

NO.	DATE	BY
1		
2		
3		
4		
5		
6		
7		
8		
9		
10		

DESIGNED BY: SJC
 CHECKED BY: NDOT
 DATE: 10/10/2022
 KIMLEY-HORN PROJECT NO. 118800030

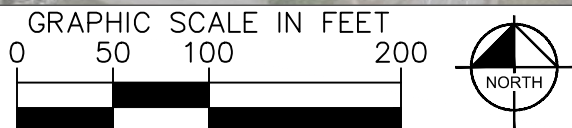


This document, together with the concepts and designs presented herein, is intended only for the specific purpose and client for which it was prepared. Reuse of and improper reliance on this document without written authorization and adaptation by Kimley-Horn and Associates, Inc. shall be without liability to Kimley-Horn and Associates, Inc.




NO.	REVISIONS	DATE	BY
1			
2			
3			
4			
5			
6			
7			
8			
9			
10			

DESIGNED BY: JH
 DRAWN BY: SJC
 CHECKED BY: NDOT
 DATE: 10/10/2022
 KIMLEY-HORN PROJECT NO. 118800030

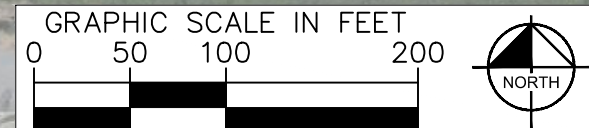

This document, together with the concepts and designs presented herein, is intended only for the specific purpose and client for which it was prepared. Reuse of and improper reliance on this document without written authorization and adaptation by Kimley-Horn and Associates, Inc. shall be without liability to Kimley-Horn and Associates, Inc.

SPEED CUSHION CONFIGURATION A

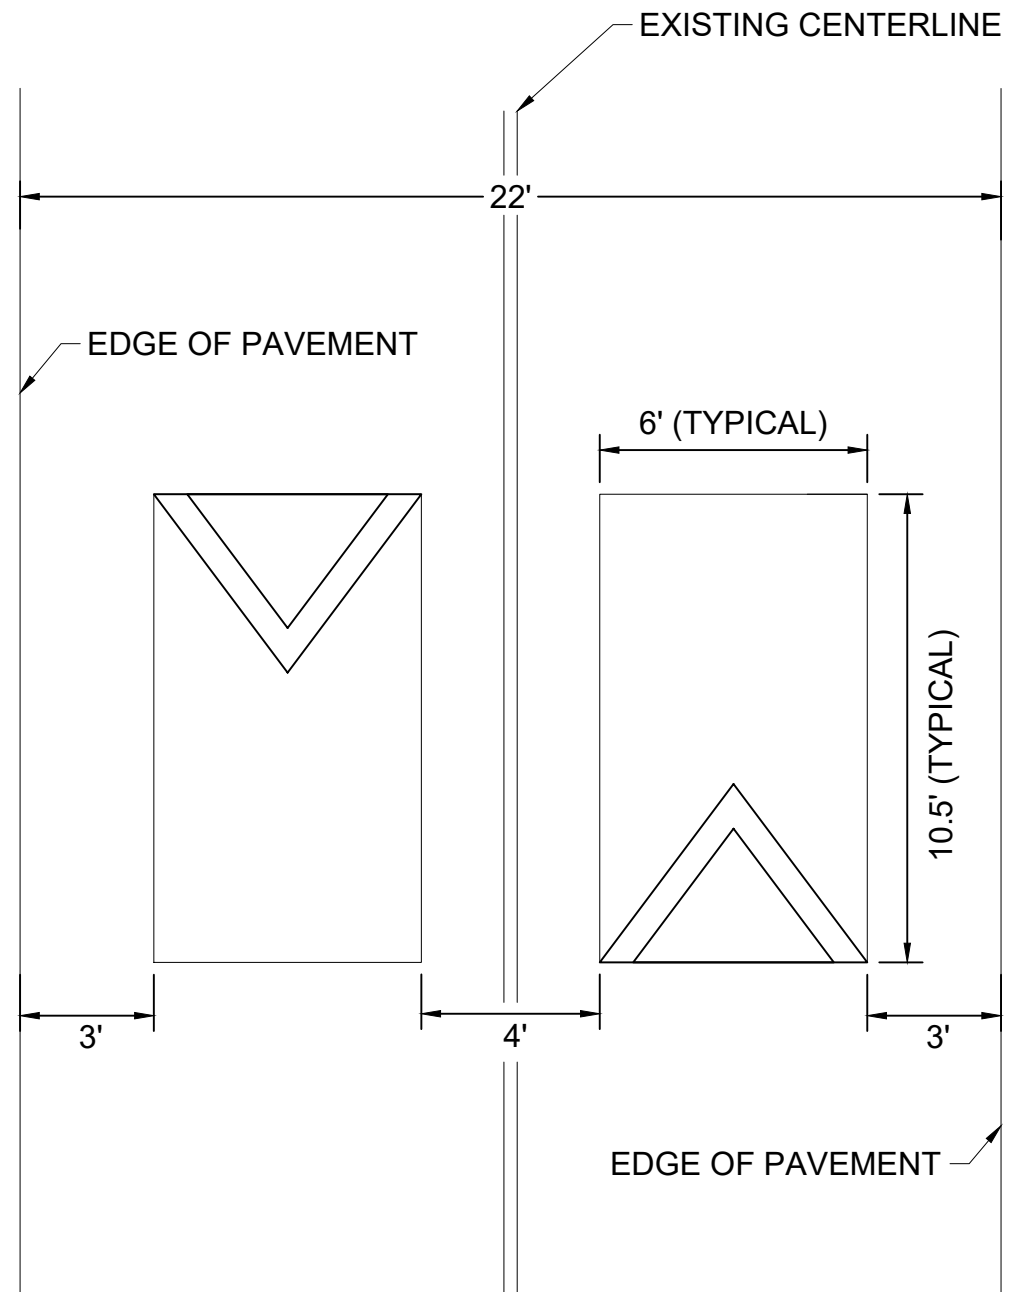

**KNOB ROAD
TRAFFIC CALMING**
NASHVILLE, TN

**DRAFT
PRELIMINARY
PLANS**
FOR REVIEW ONLY

NO.	REVISIONS	DATE	BY
1			
2			
3			
4			
5			
6			
7			
8			
9			
10			


DESIGNED BY: JH
 DRAWN BY: SJC
 CHECKED BY: NDOT
 DATE: 10/10/2022
 KIMLEY-HORN PROJECT NO. 118800030

DETAIL

SHEET NUMBER
06

This document, together with the concepts and designs presented herein, as an instrument of service, is intended only for the specific purpose and client for which it was prepared. Reuse of and improper reliance on this document without written authorization and adaptation by Kimley-Horn and Associates, Inc. shall be without liability to Kimley-Horn and Associates, Inc.

SPEED CUSHION CONFIGURATION B

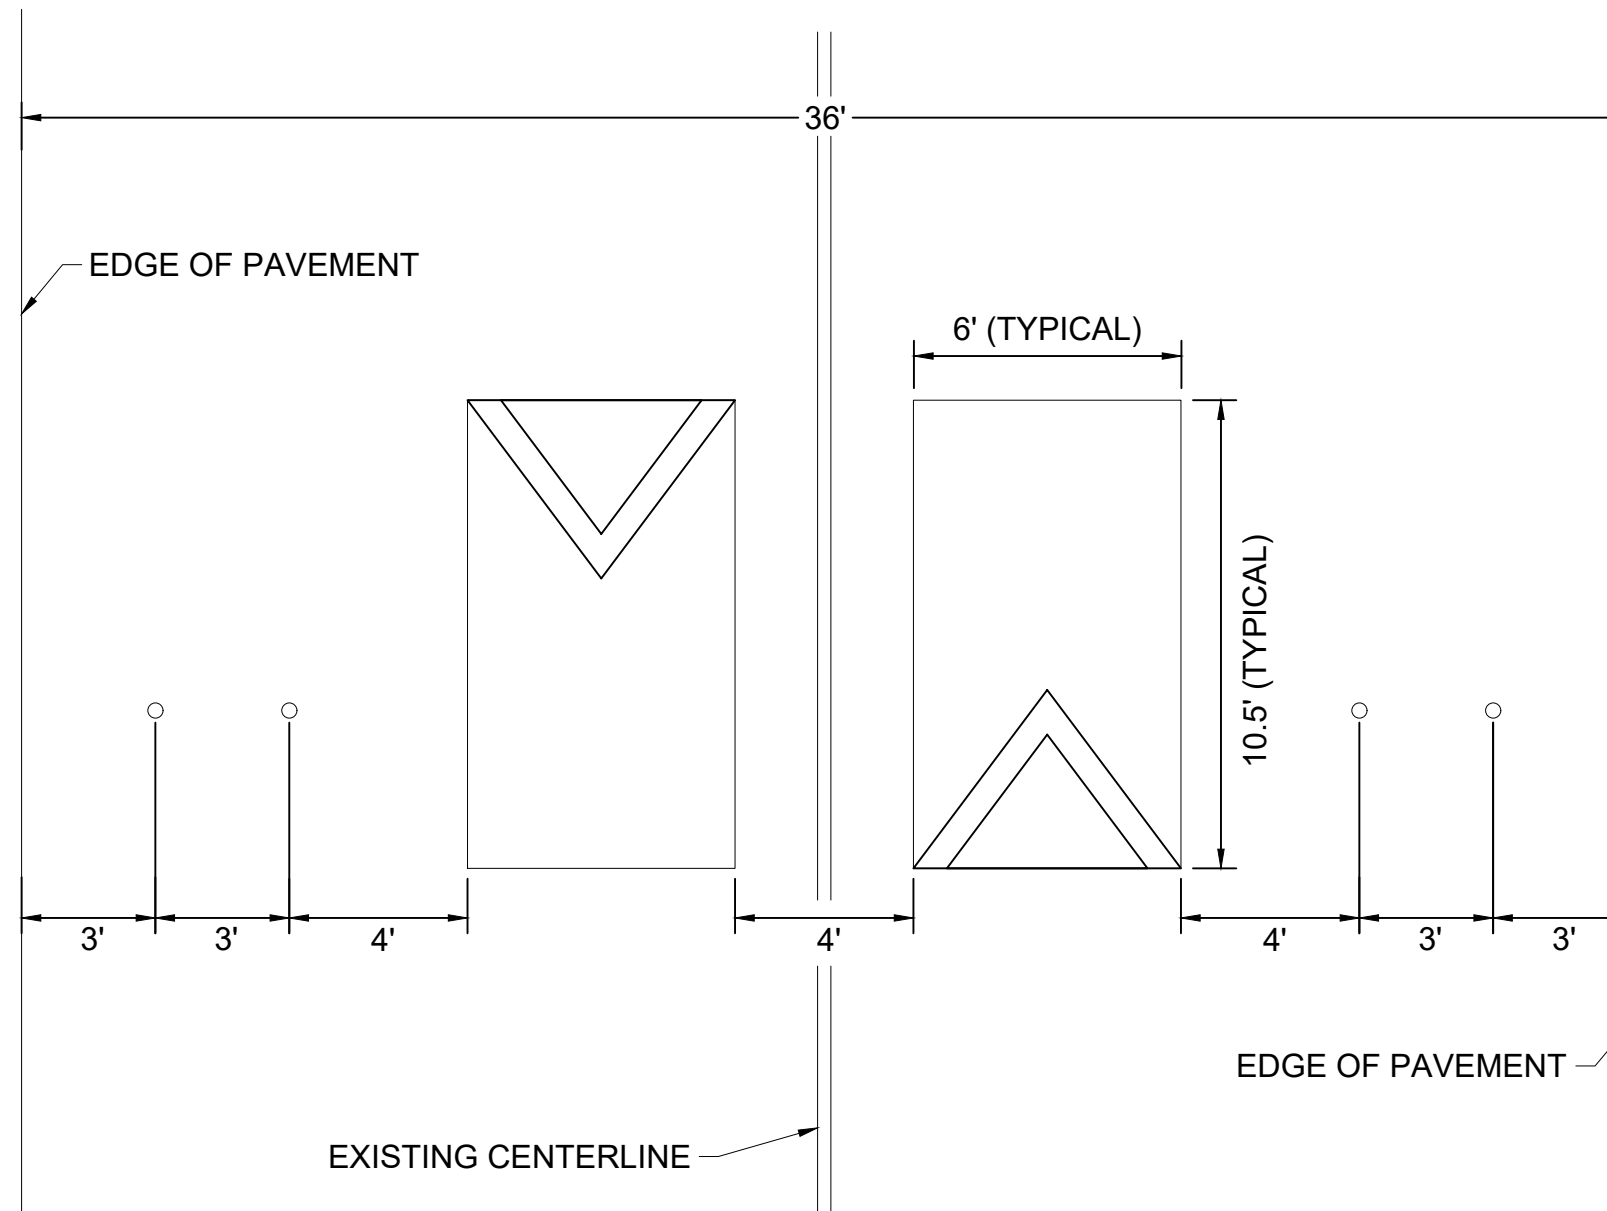

NO.	REVISIONS	DATE	BY
1			
2			
3			
4			
5			
6			
7			
8			
9			
10			

DESIGNED BY: SJC
 CHECKED BY: NDOT
 DATE: 10/10/2022
 KIMLEY-HORN PROJECT NO. 118800030

DETAIL

SHEET NUMBER
07