



A B B.S C C.S D D.S E E.S F F.2 F.7

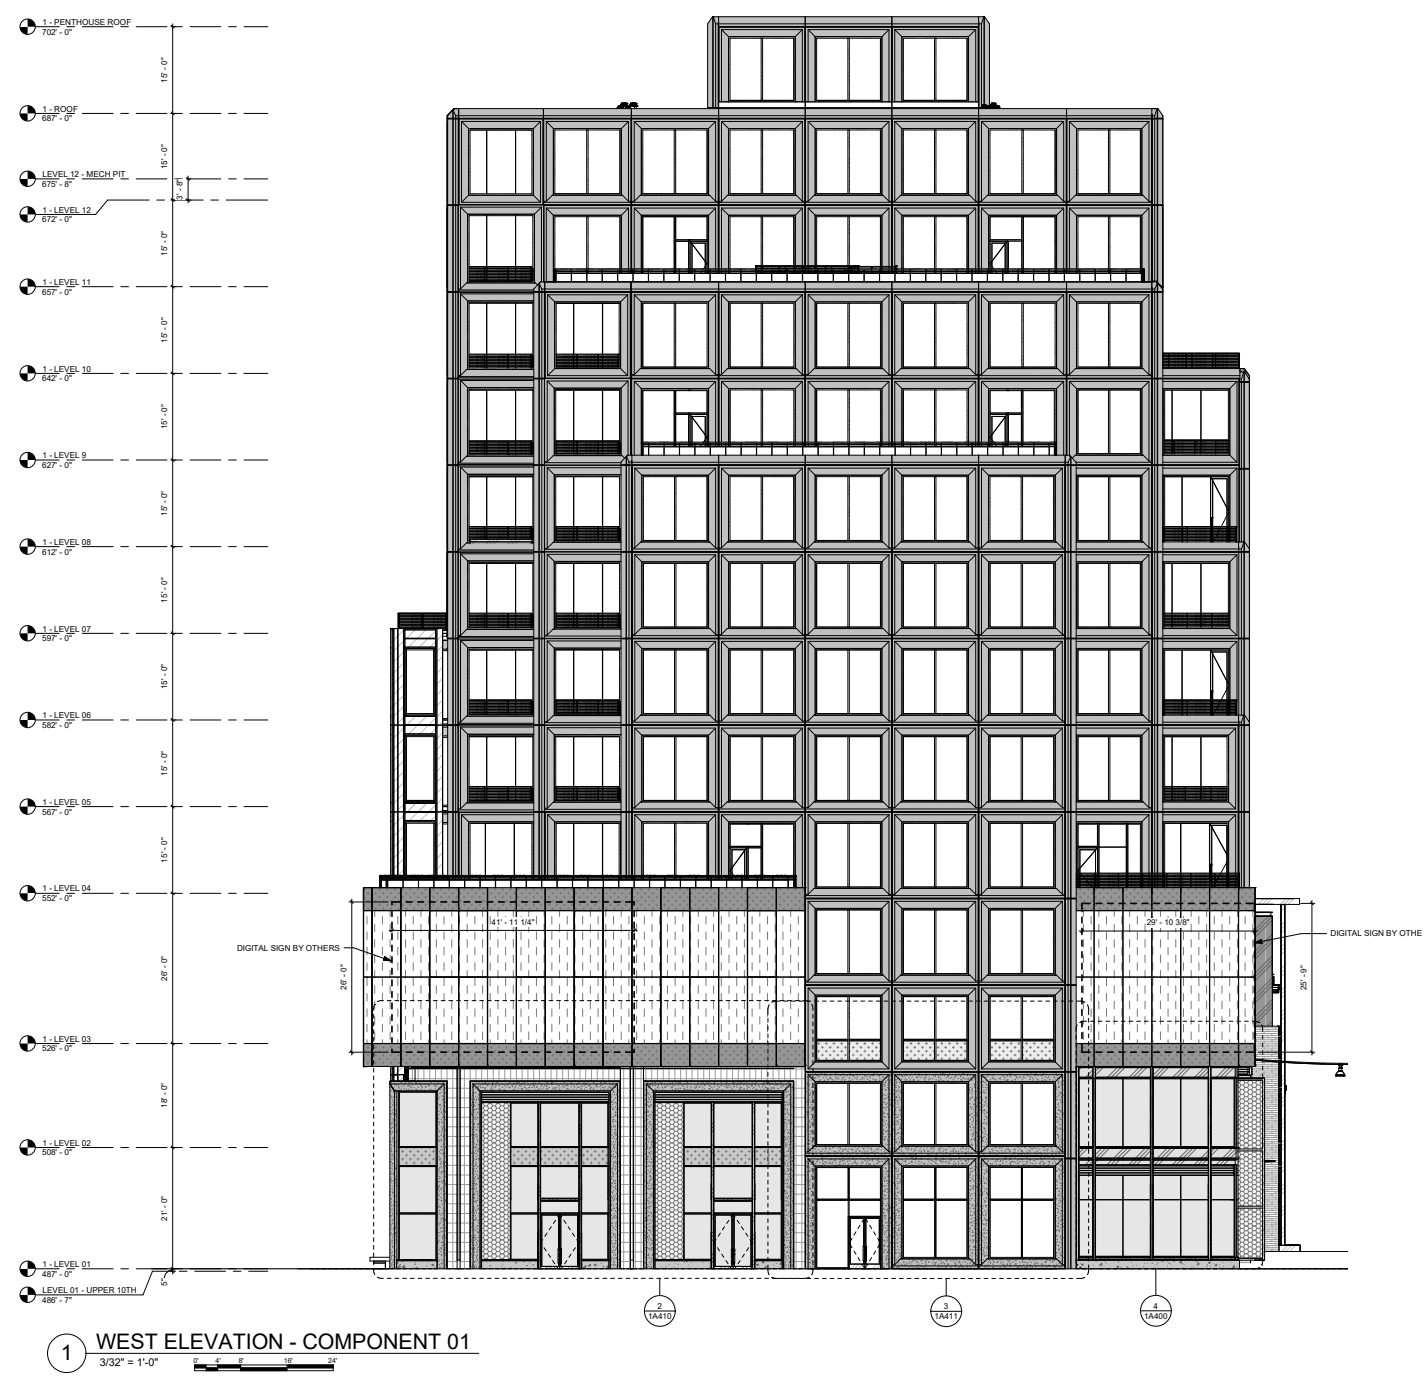


1 WEST ELEVATION - COMPONENT 01
3/32" = 1'-0"

Site Plan Submission

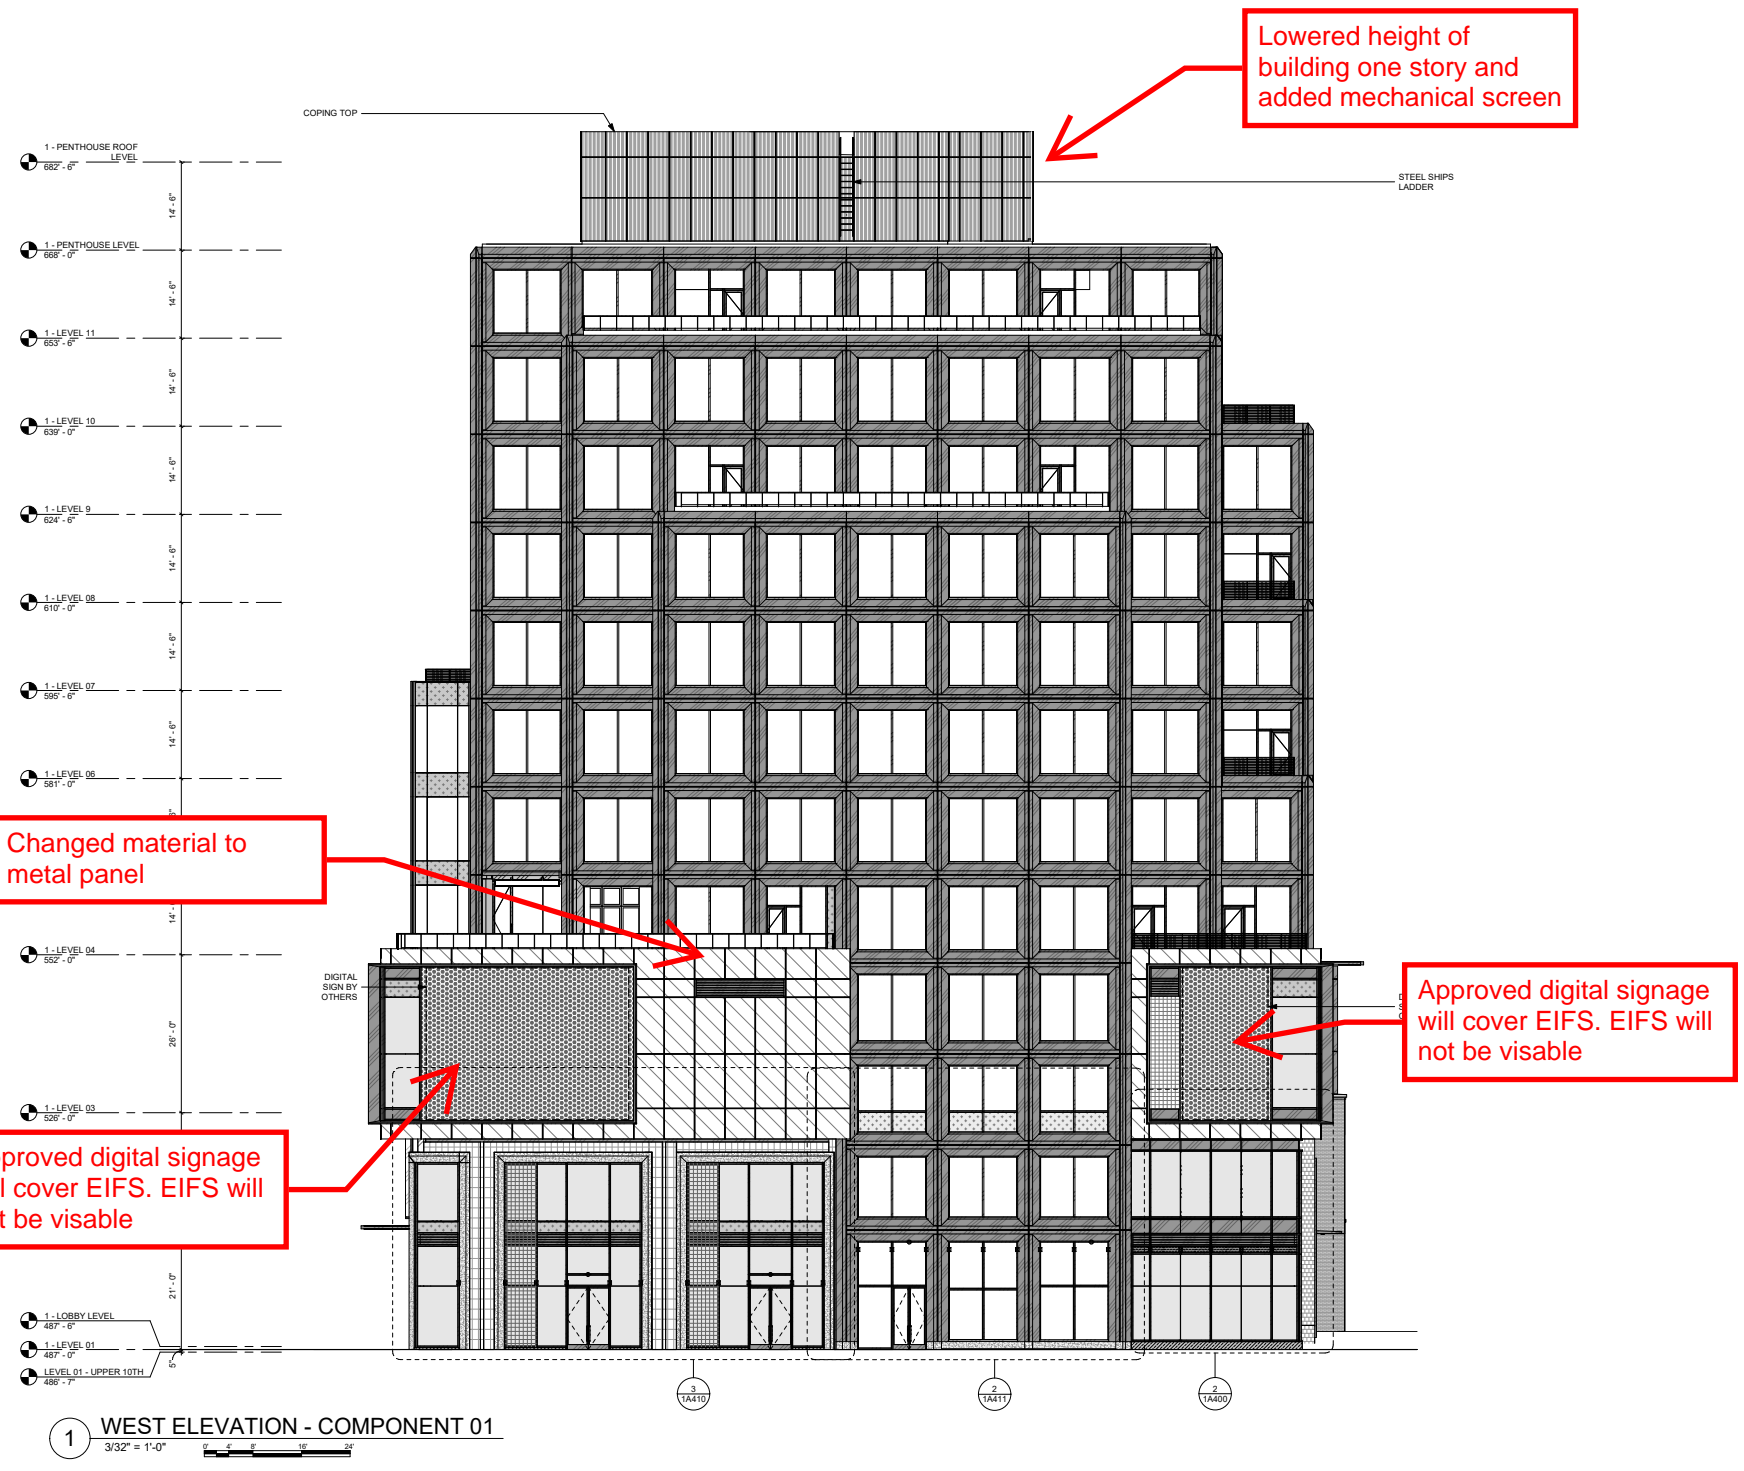


1 WEST ELEVATION - COMPONENT 01
3/32" = 1'-0"

Building Permit Submission

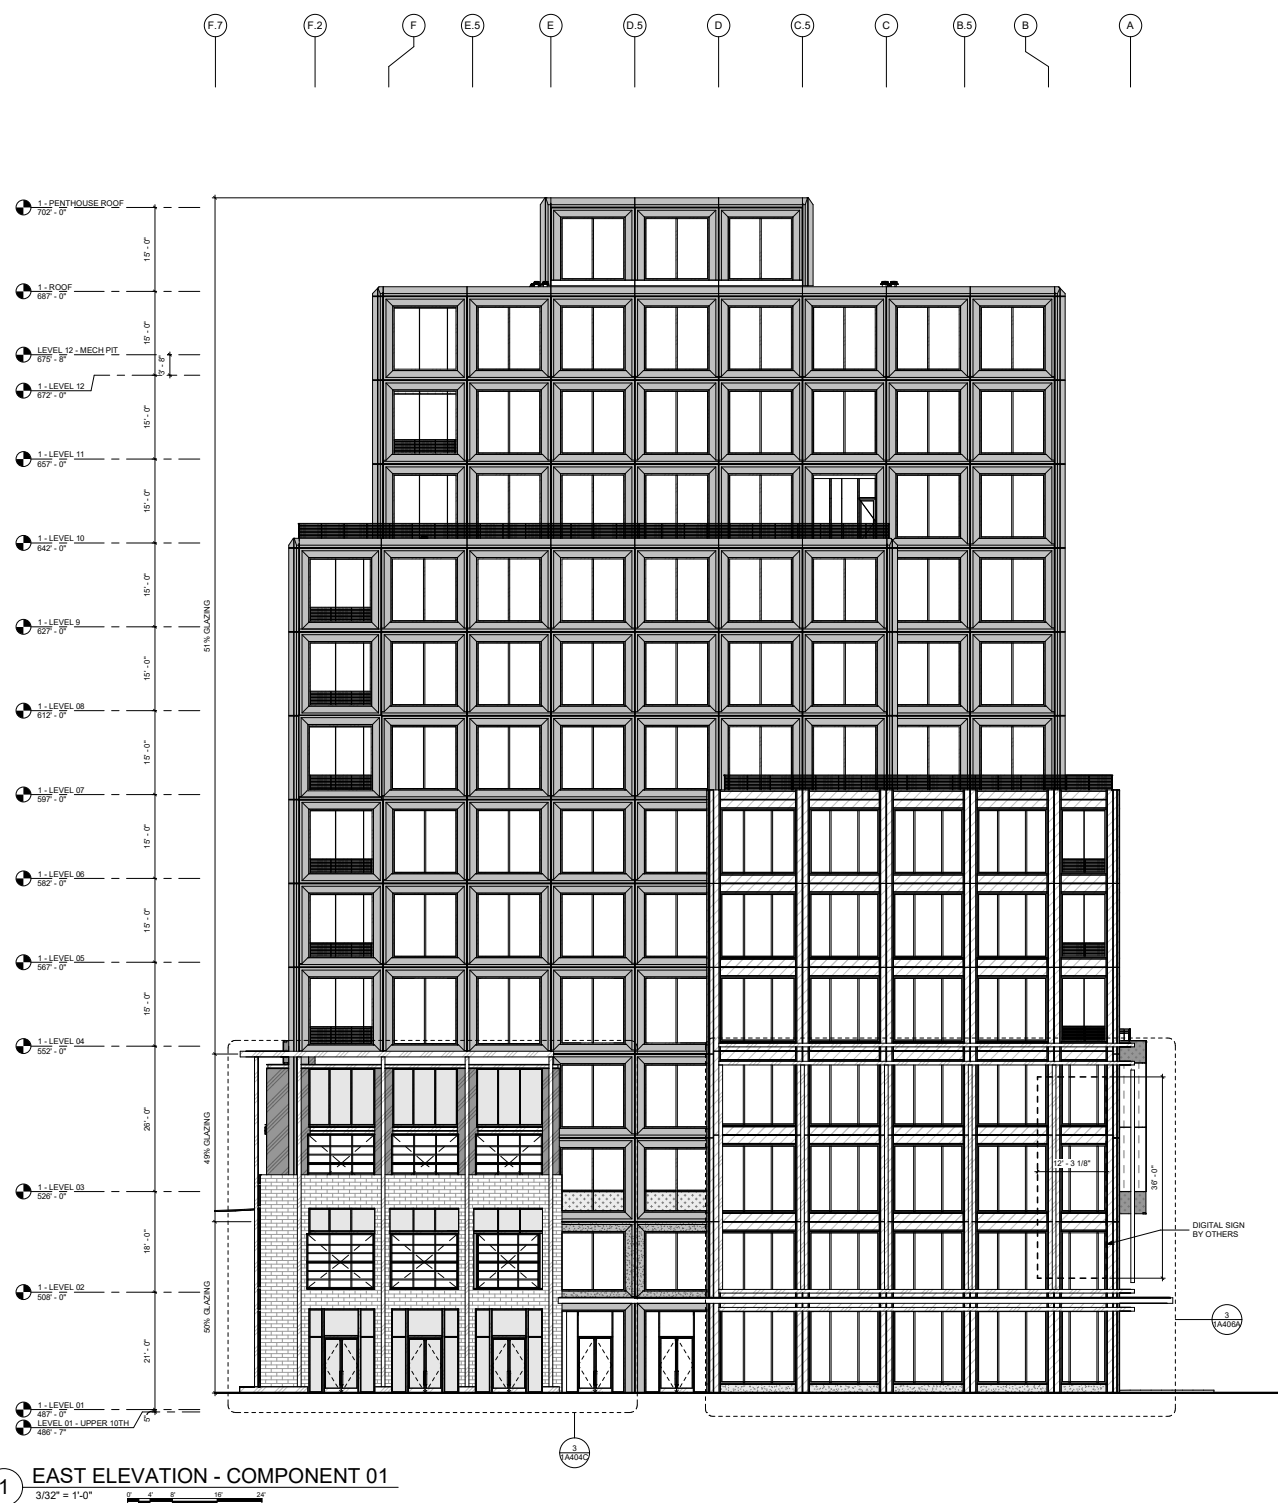


1 EAST ELEVATION - COMPONENT 01
3/32" = 1'-0"

Site Plan Submission

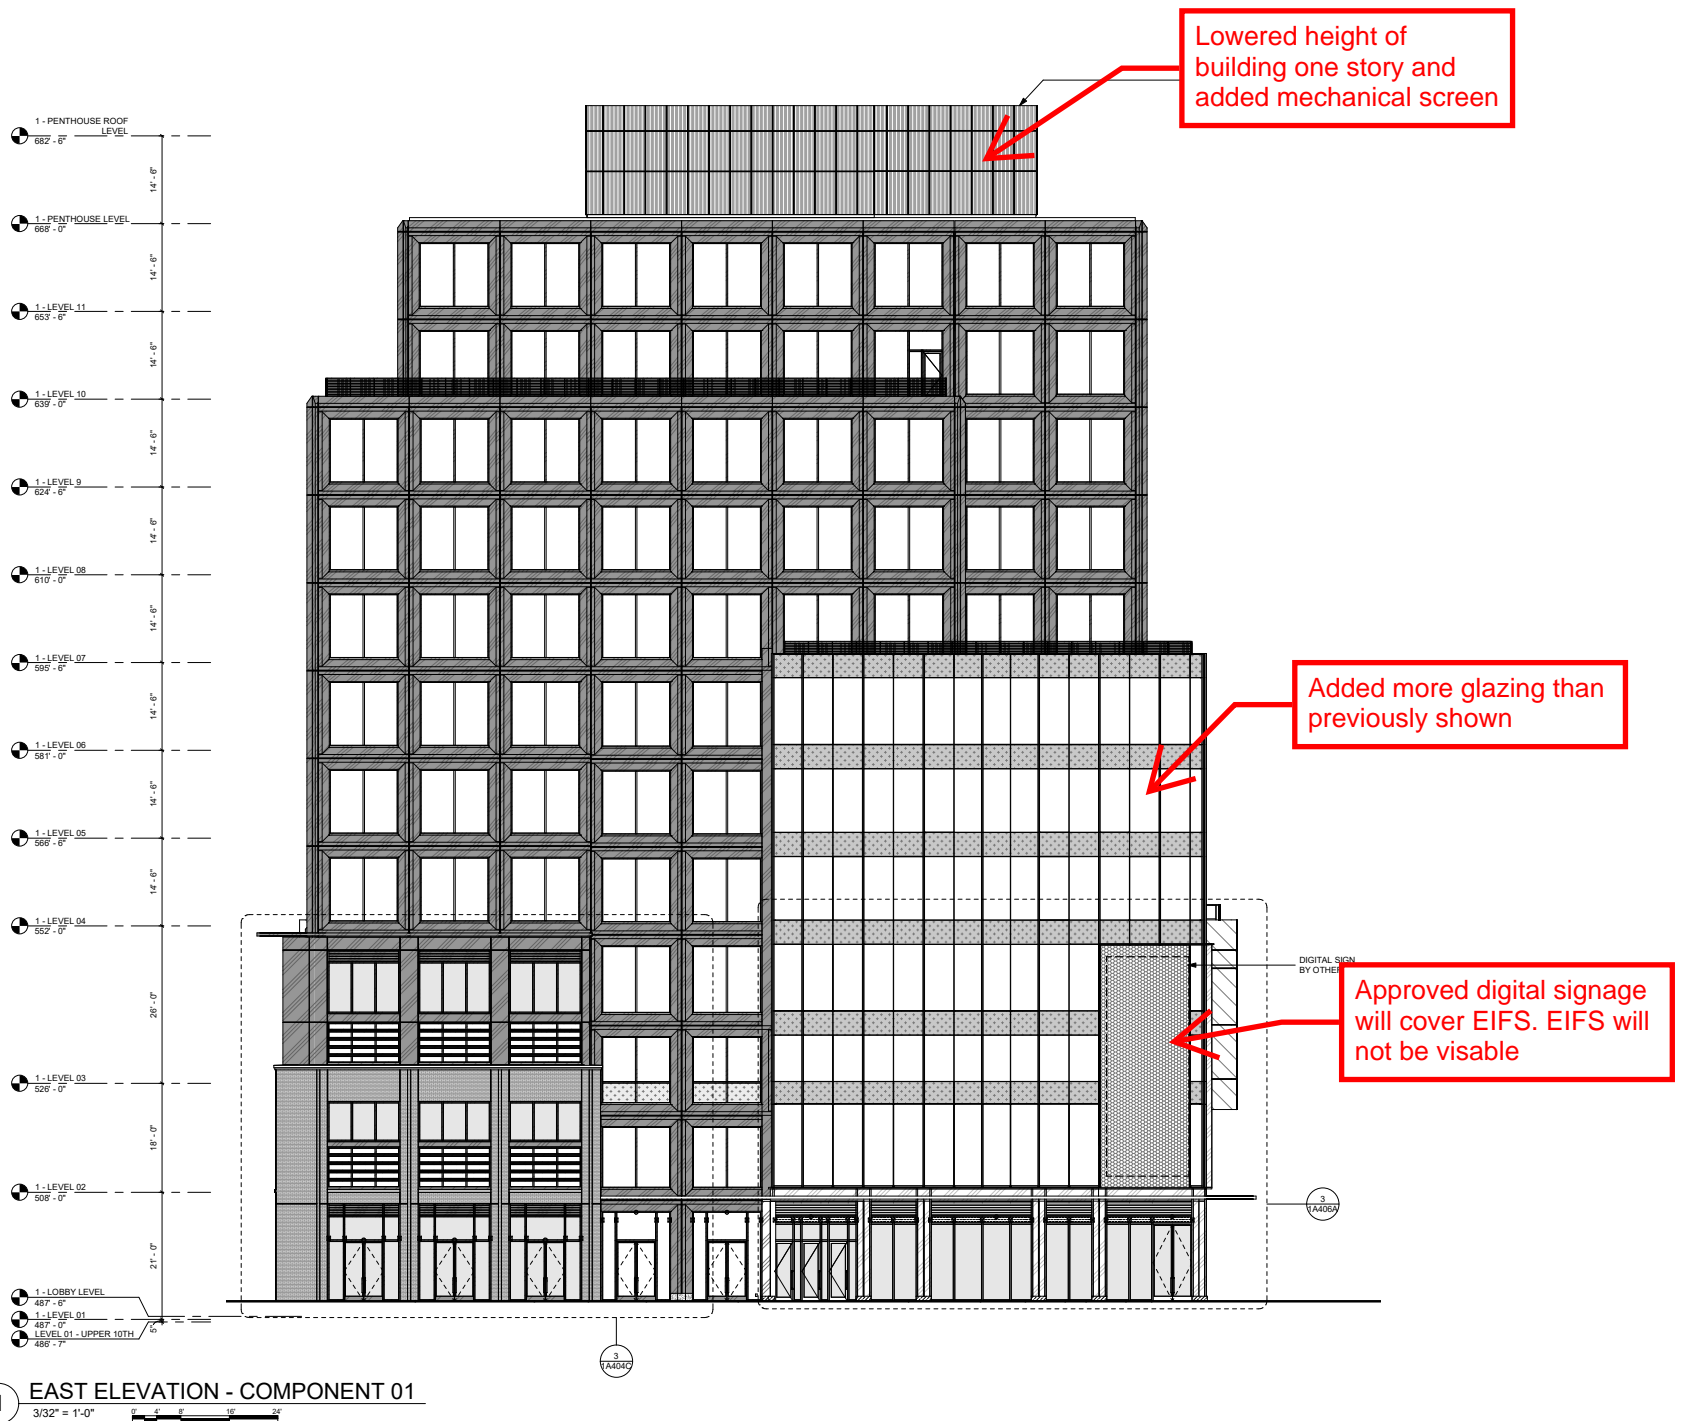


1 EAST ELEVATION - COMPONENT 01
3/32" = 1'-0"

Building Permit Submission

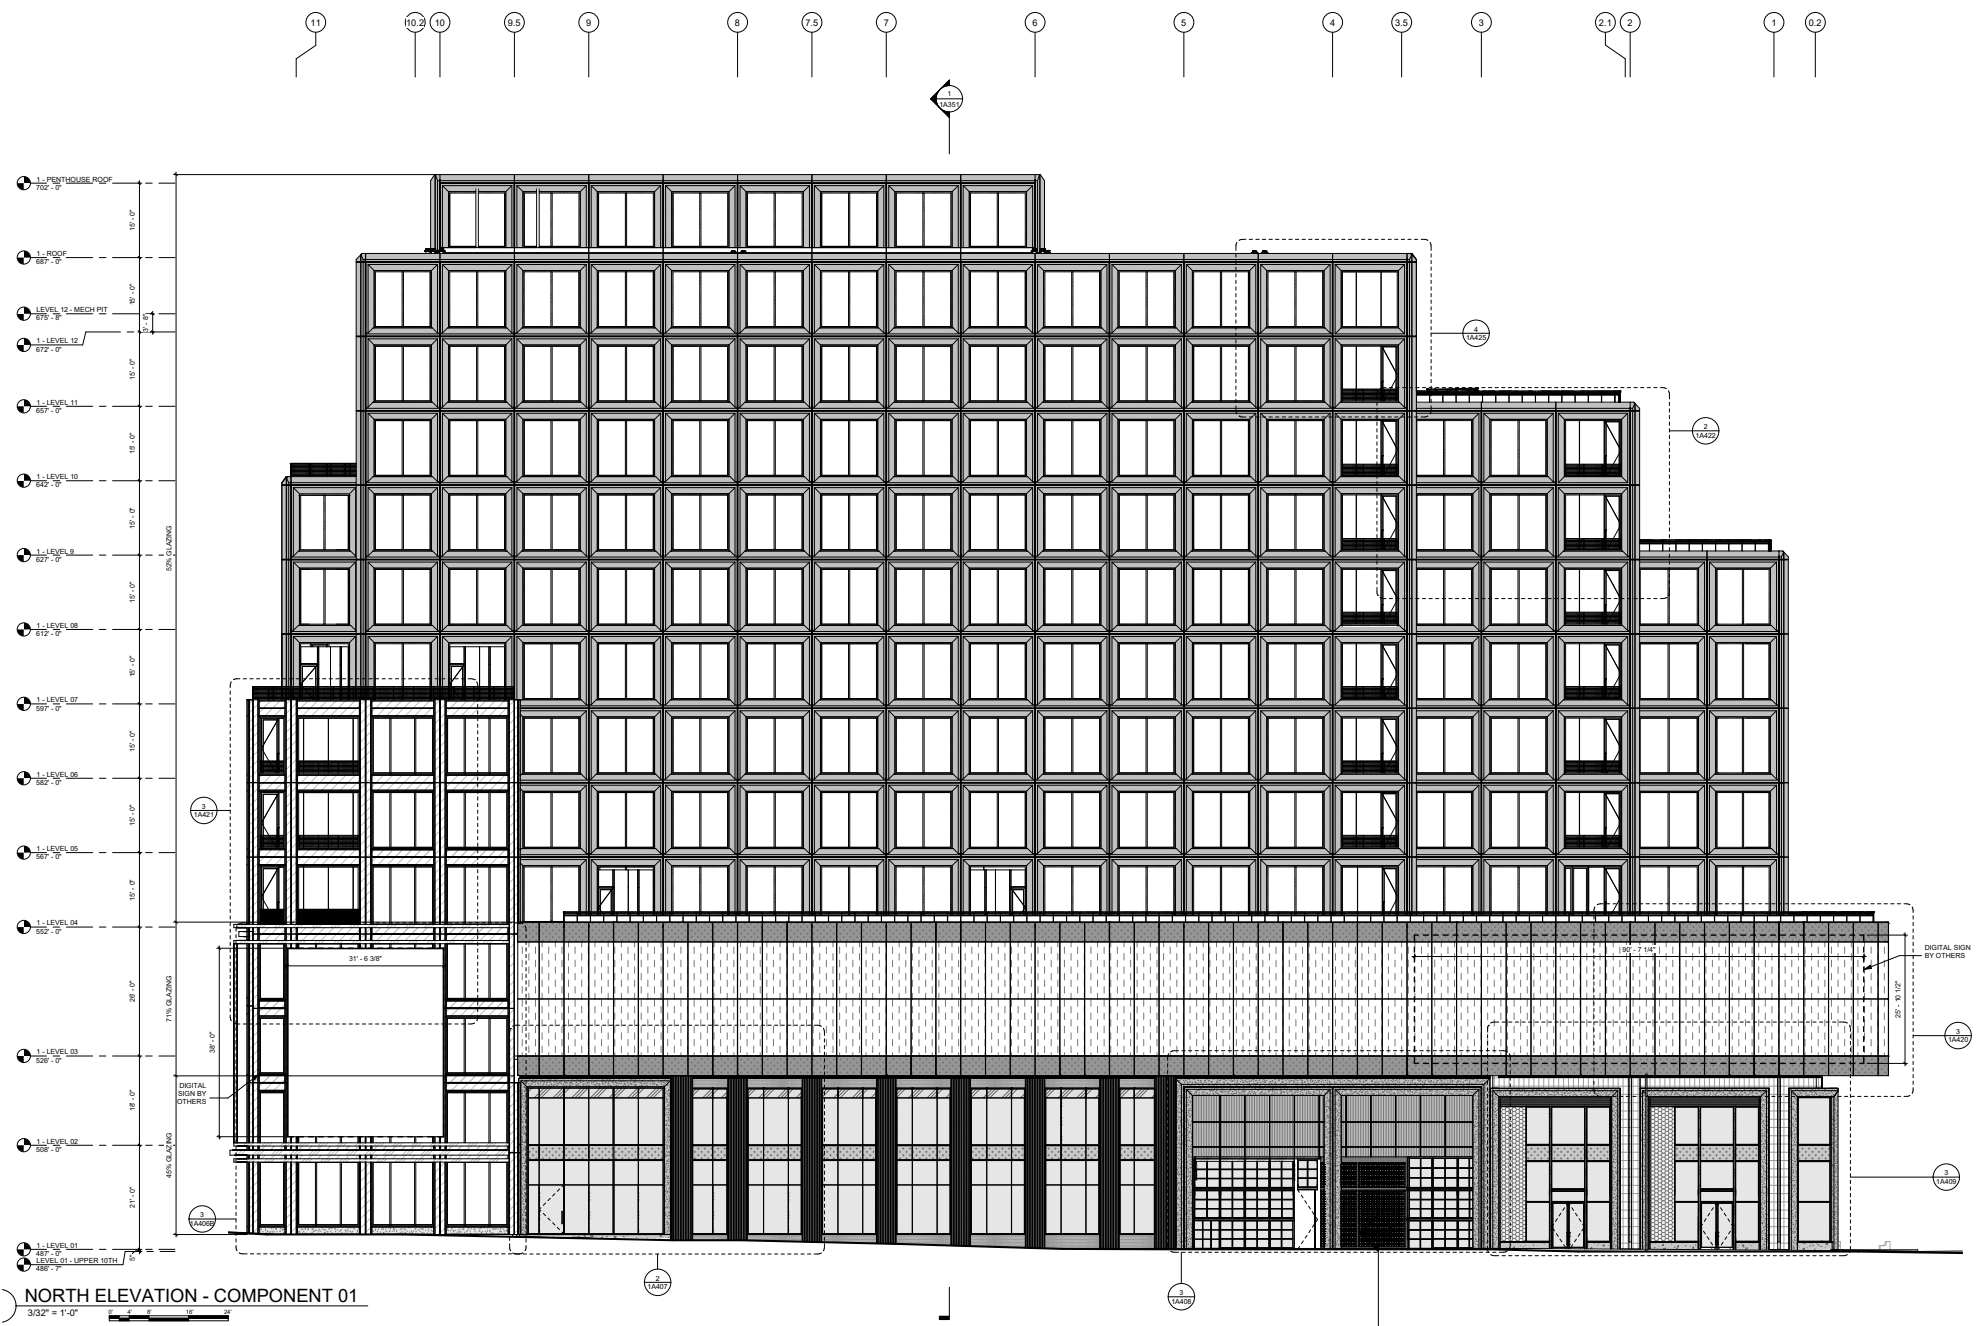

Site Plan Submission

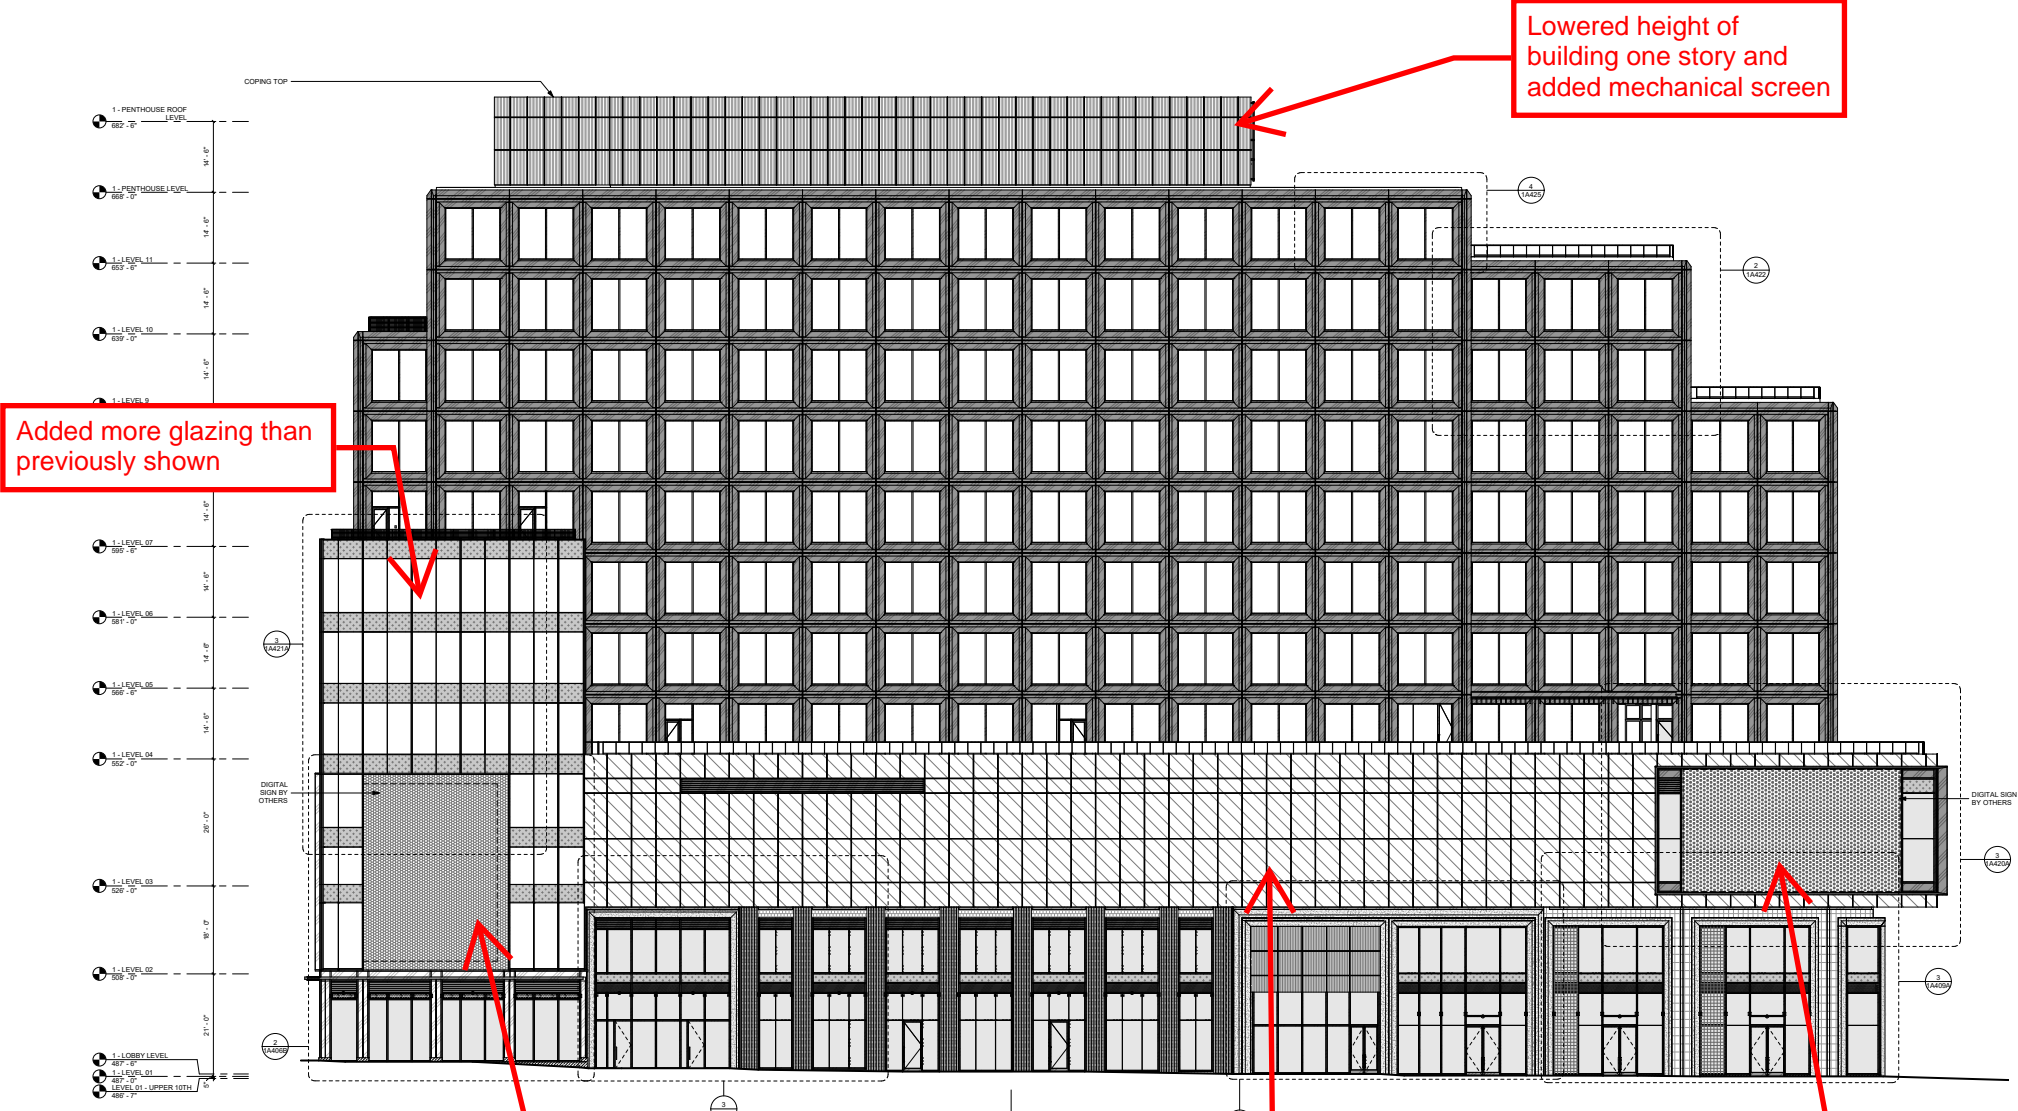

Lowered height of building one story and added mechanical screen


Added more glazing than previously shown

Approved digital signage will cover EIFS. EIFS will not be visible

Changed material to metal panel


Approved digital signage will cover EIFS. EIFS will not be visible

Building Permit Submission

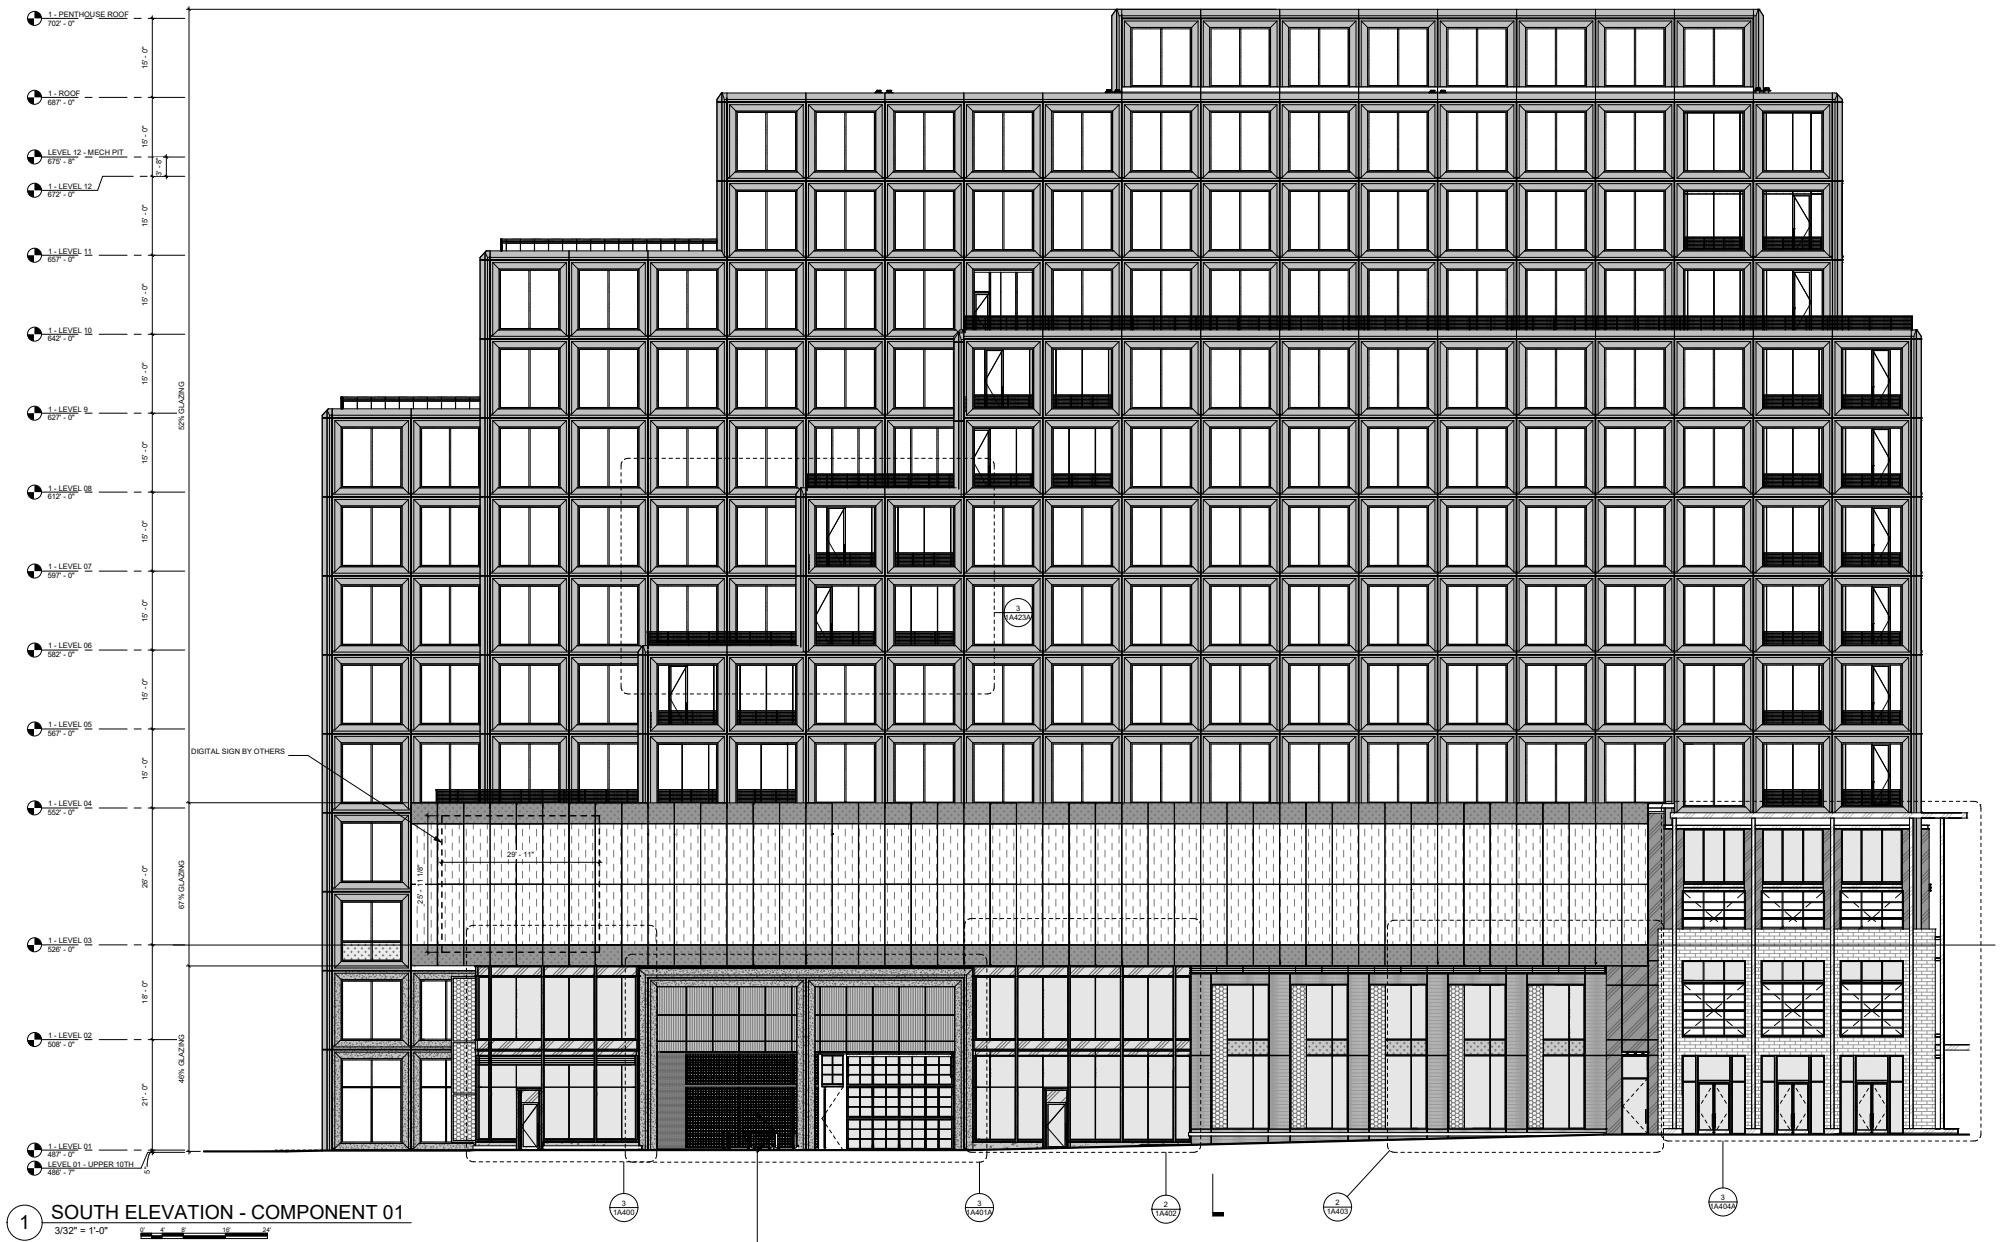

Site Plan Submission

Lowered height of building one story and added mechanical screen

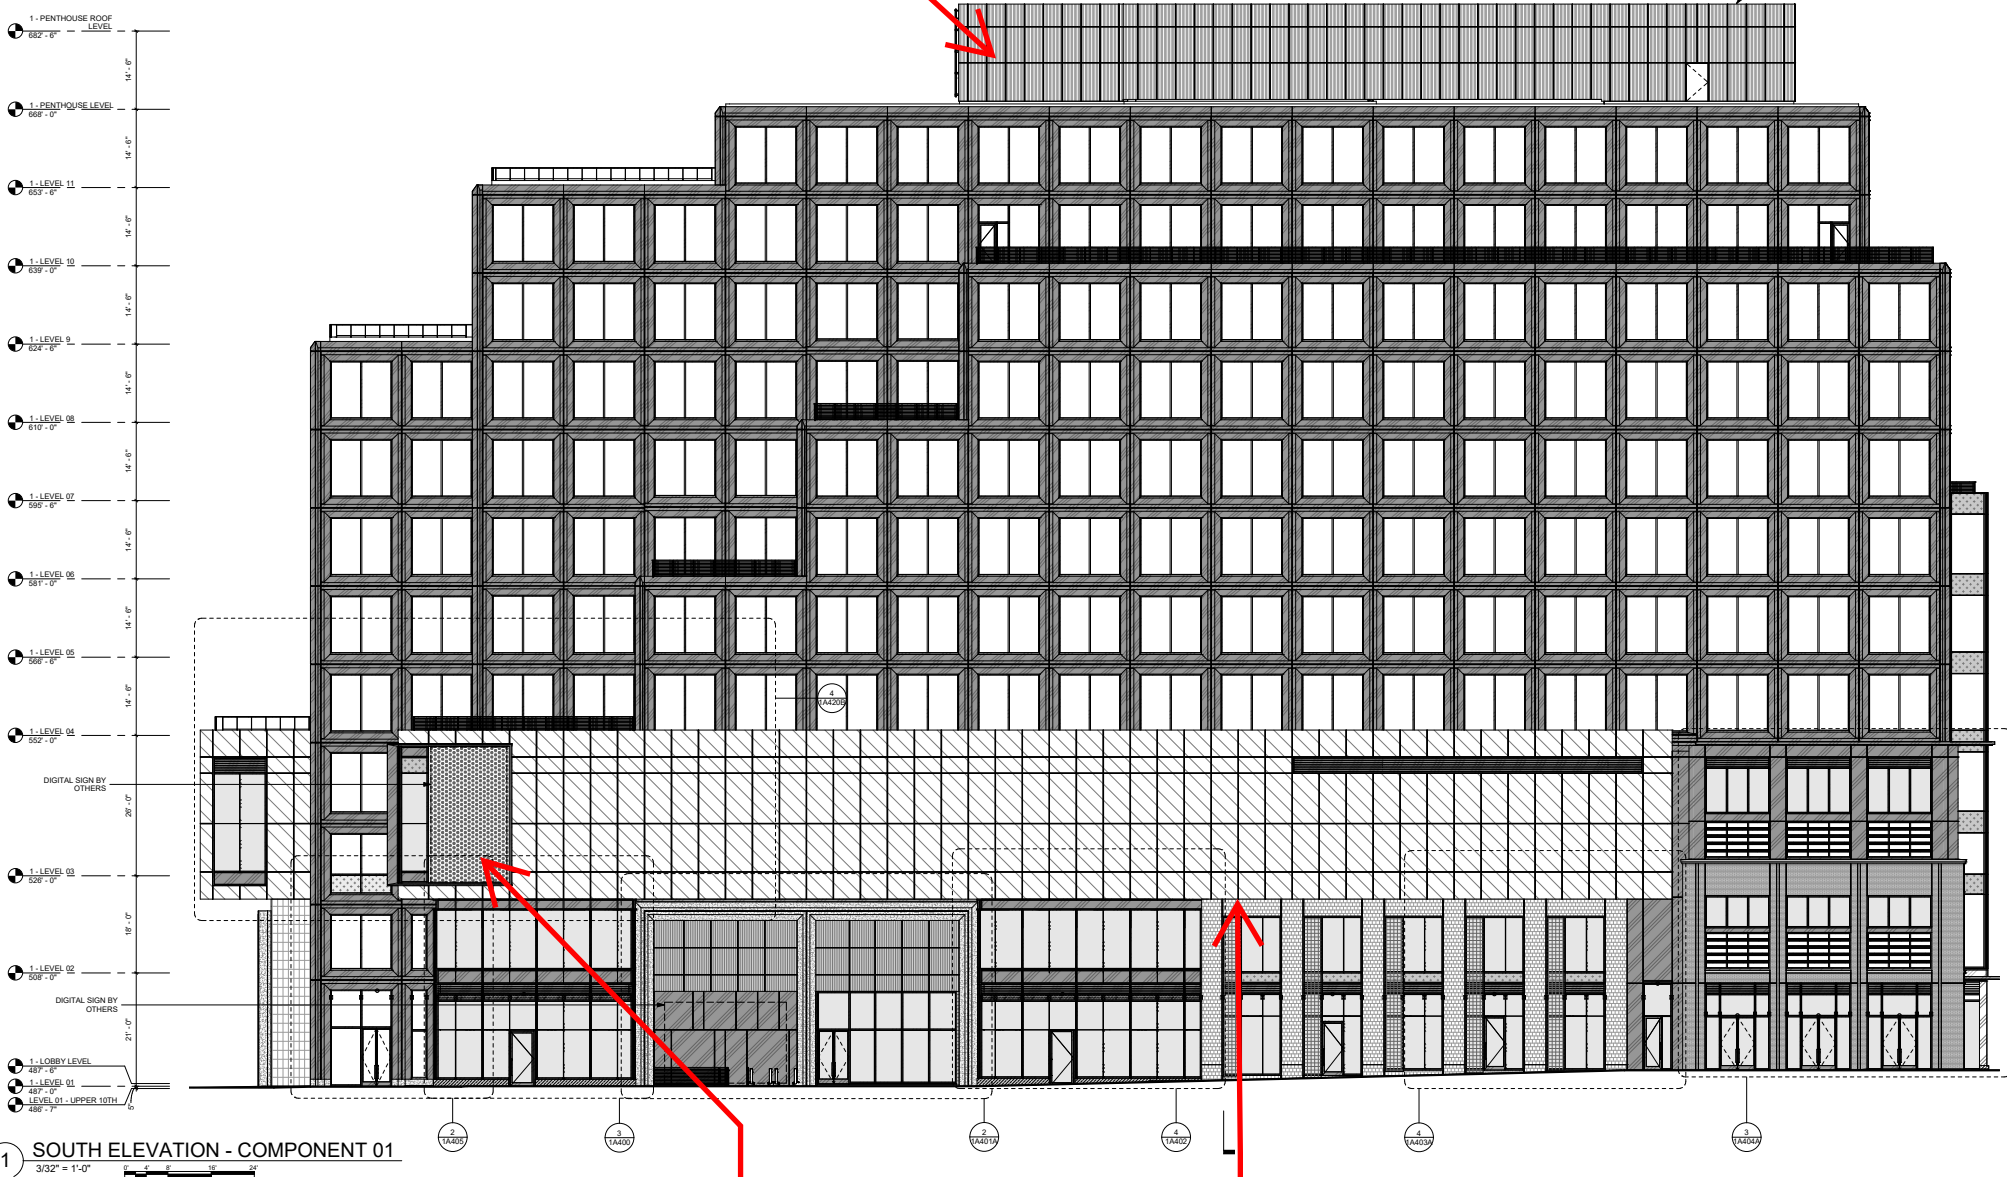

Building Permit Submission

Approved digital signage will cover EIFS. EIFS will not be visible

Changed material to metal panel