


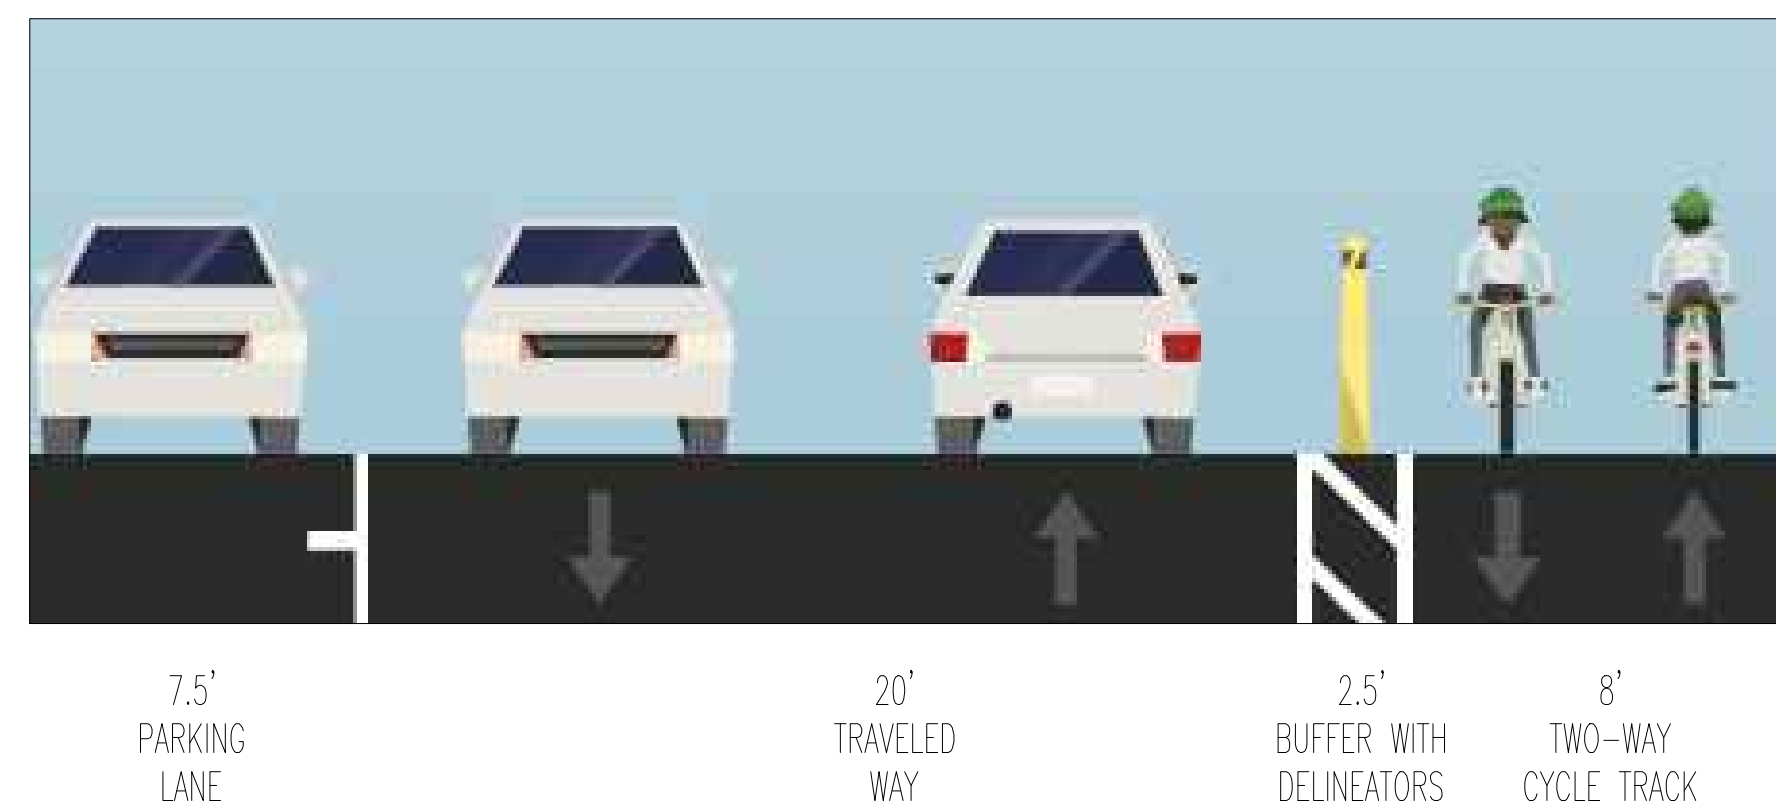
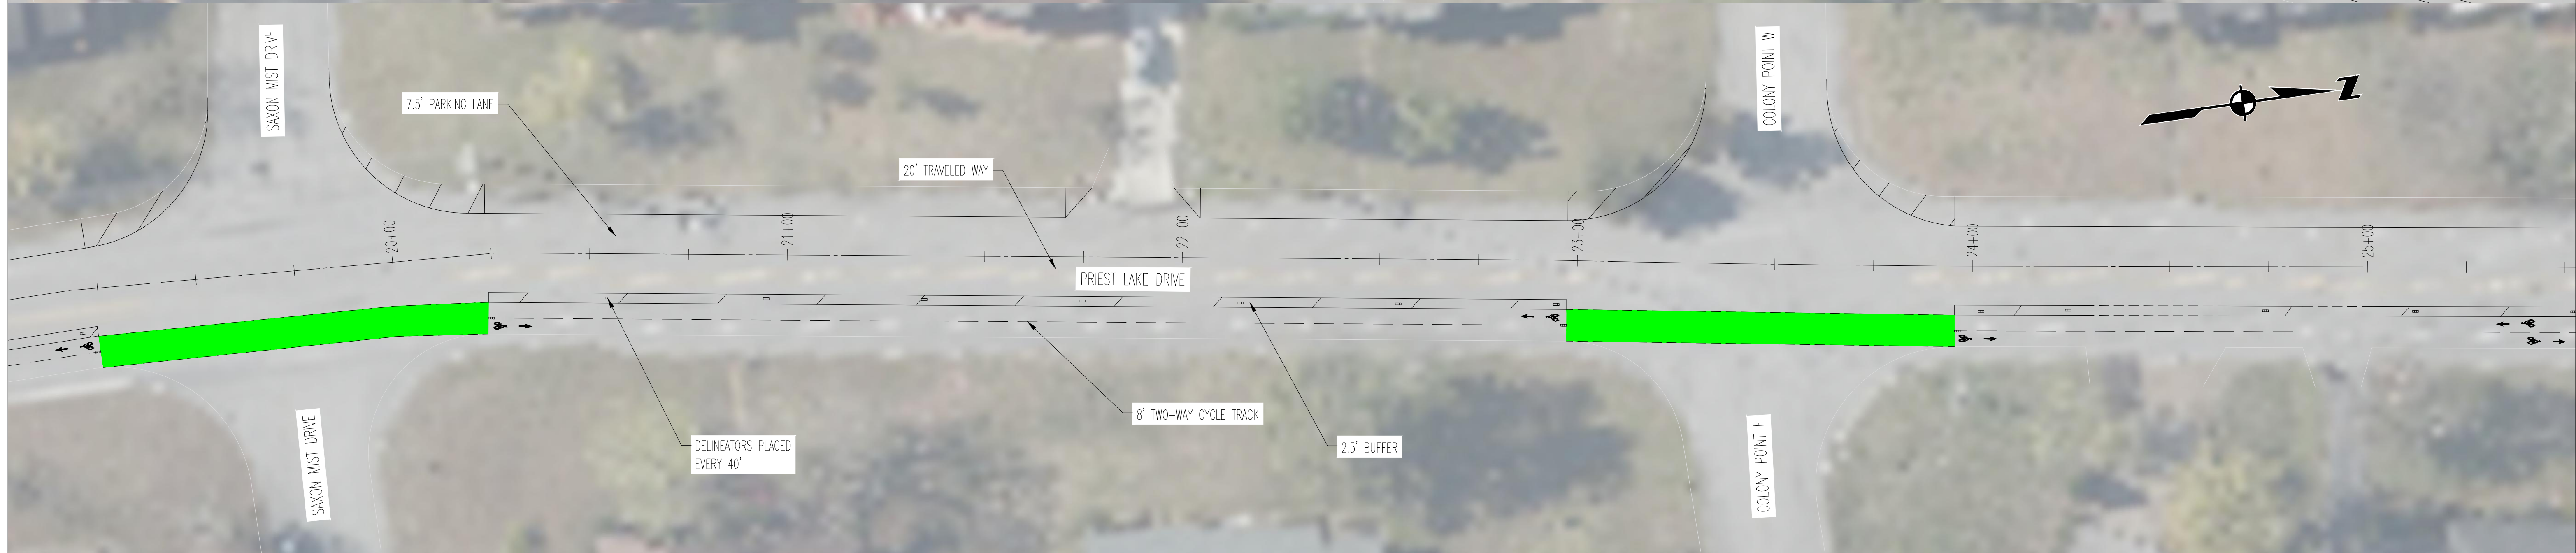





LDA ENGINEERING

PRIEST LAKE DRIVE
PROPOSED BIKEWAY PLANS
PAGE 1

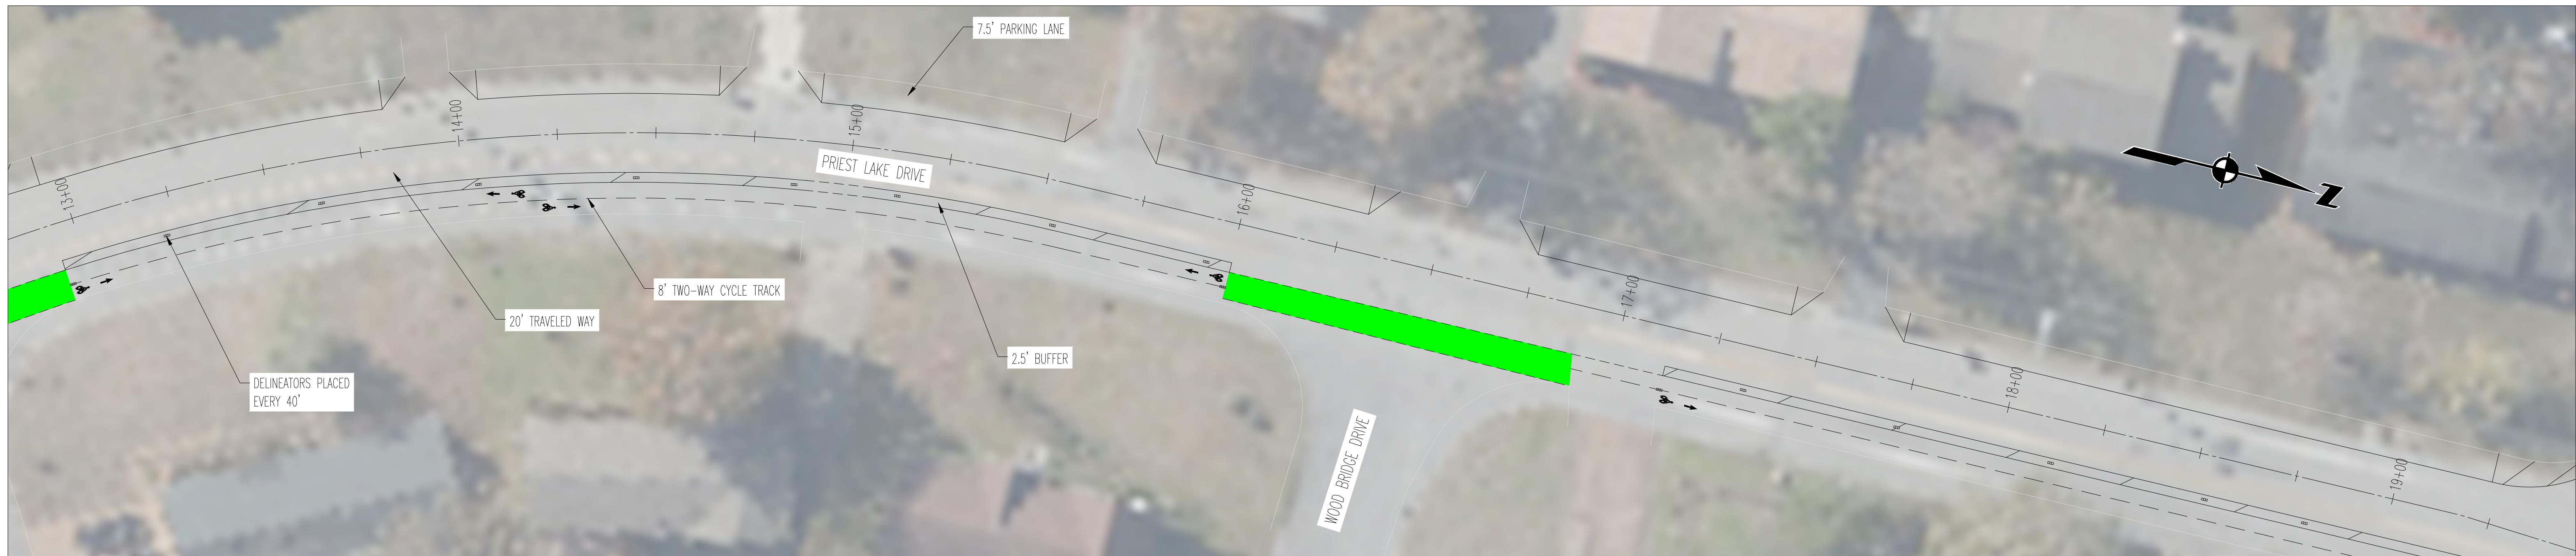

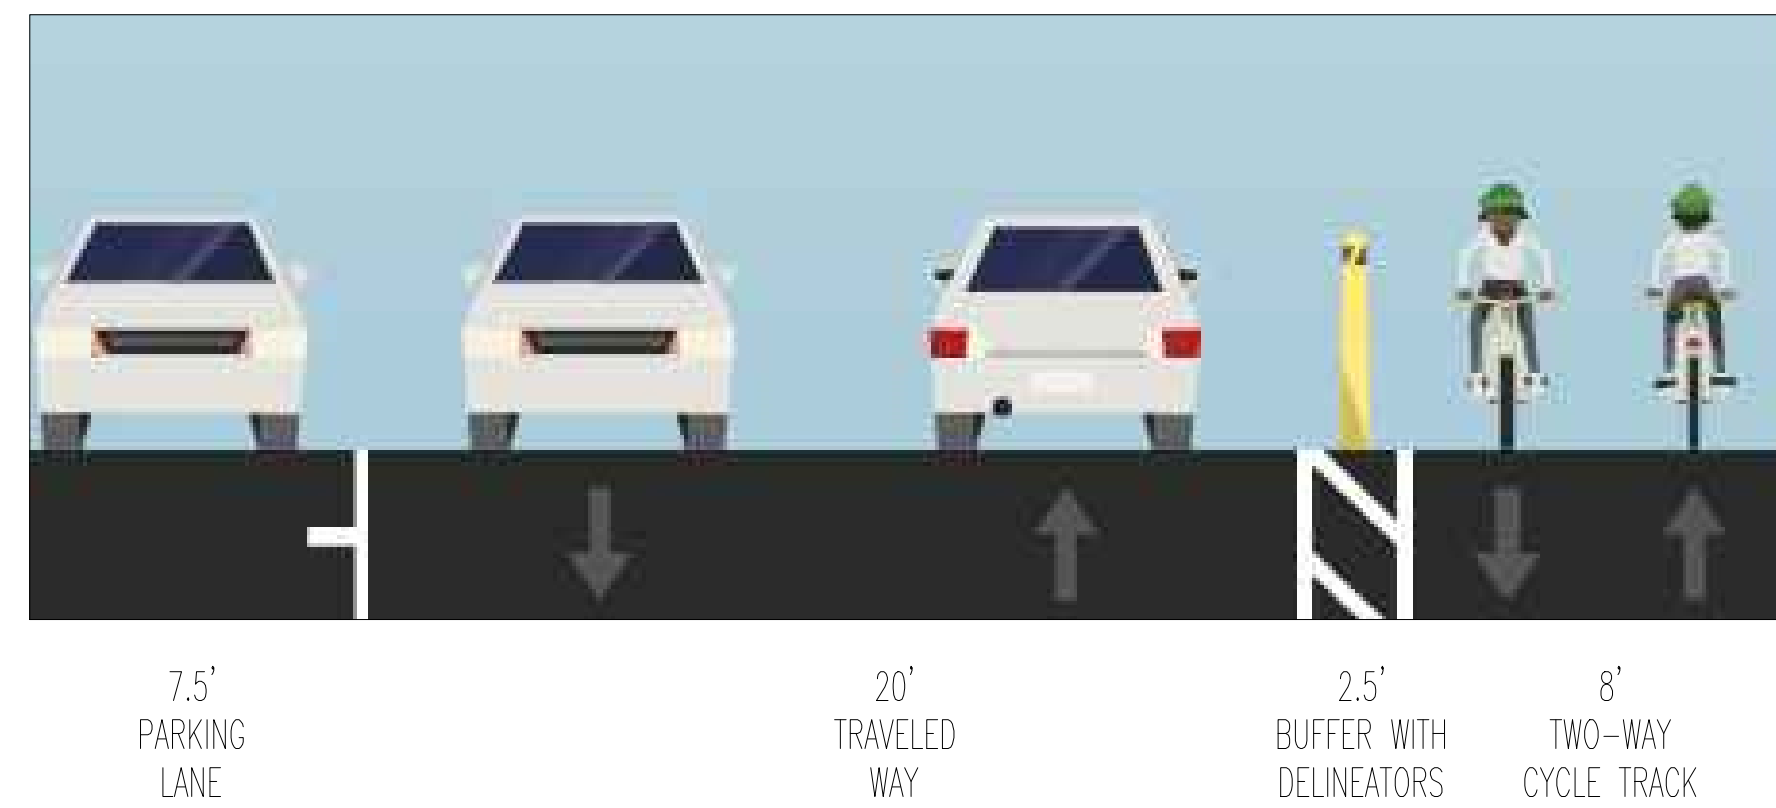

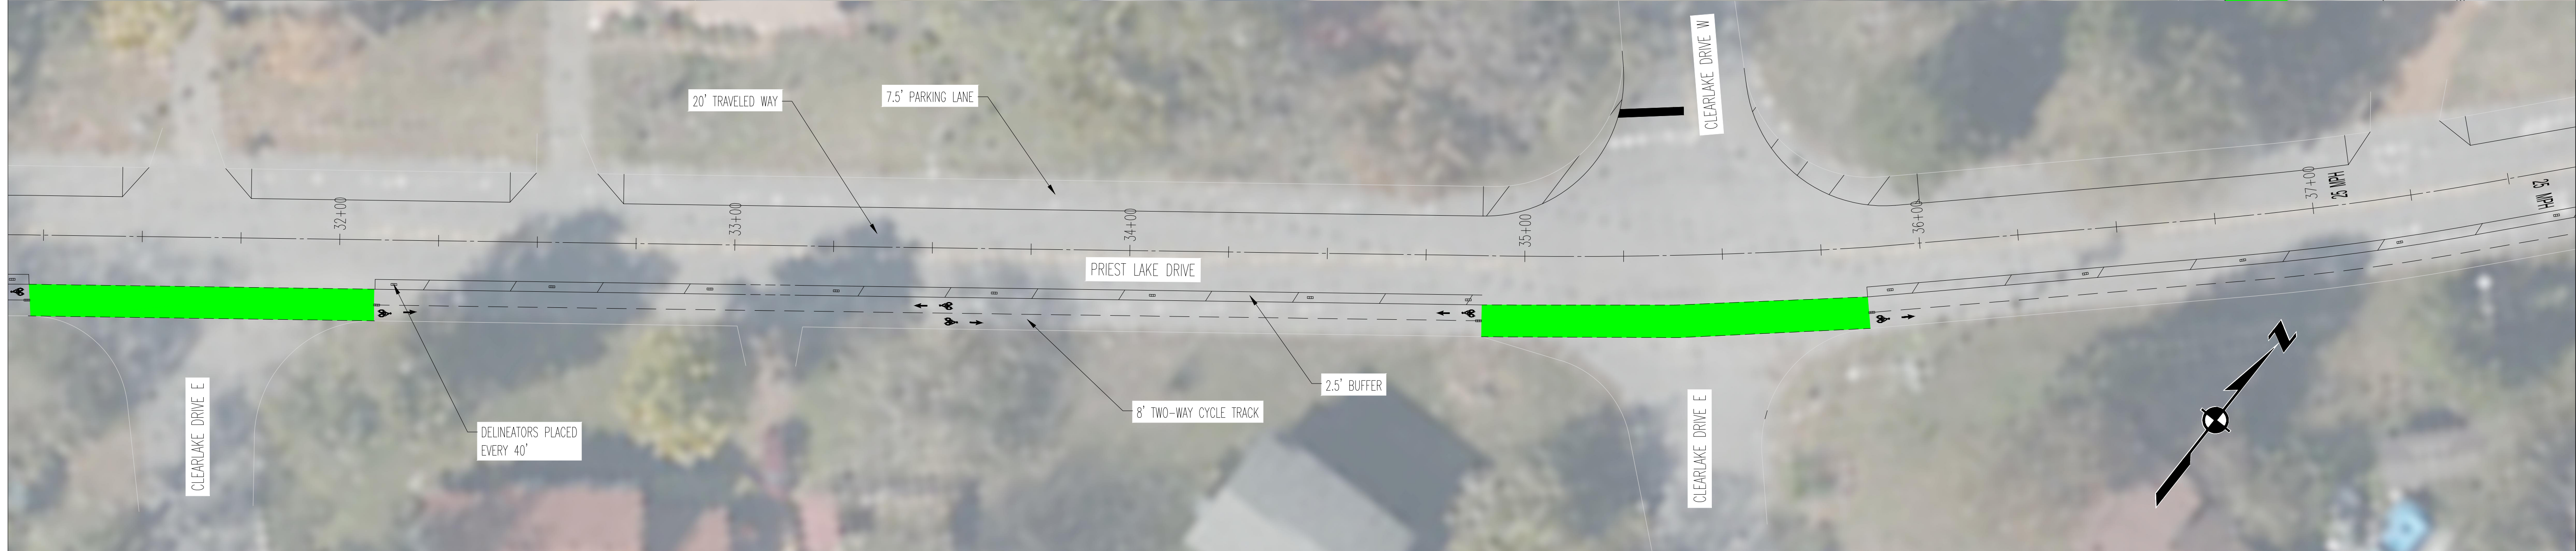

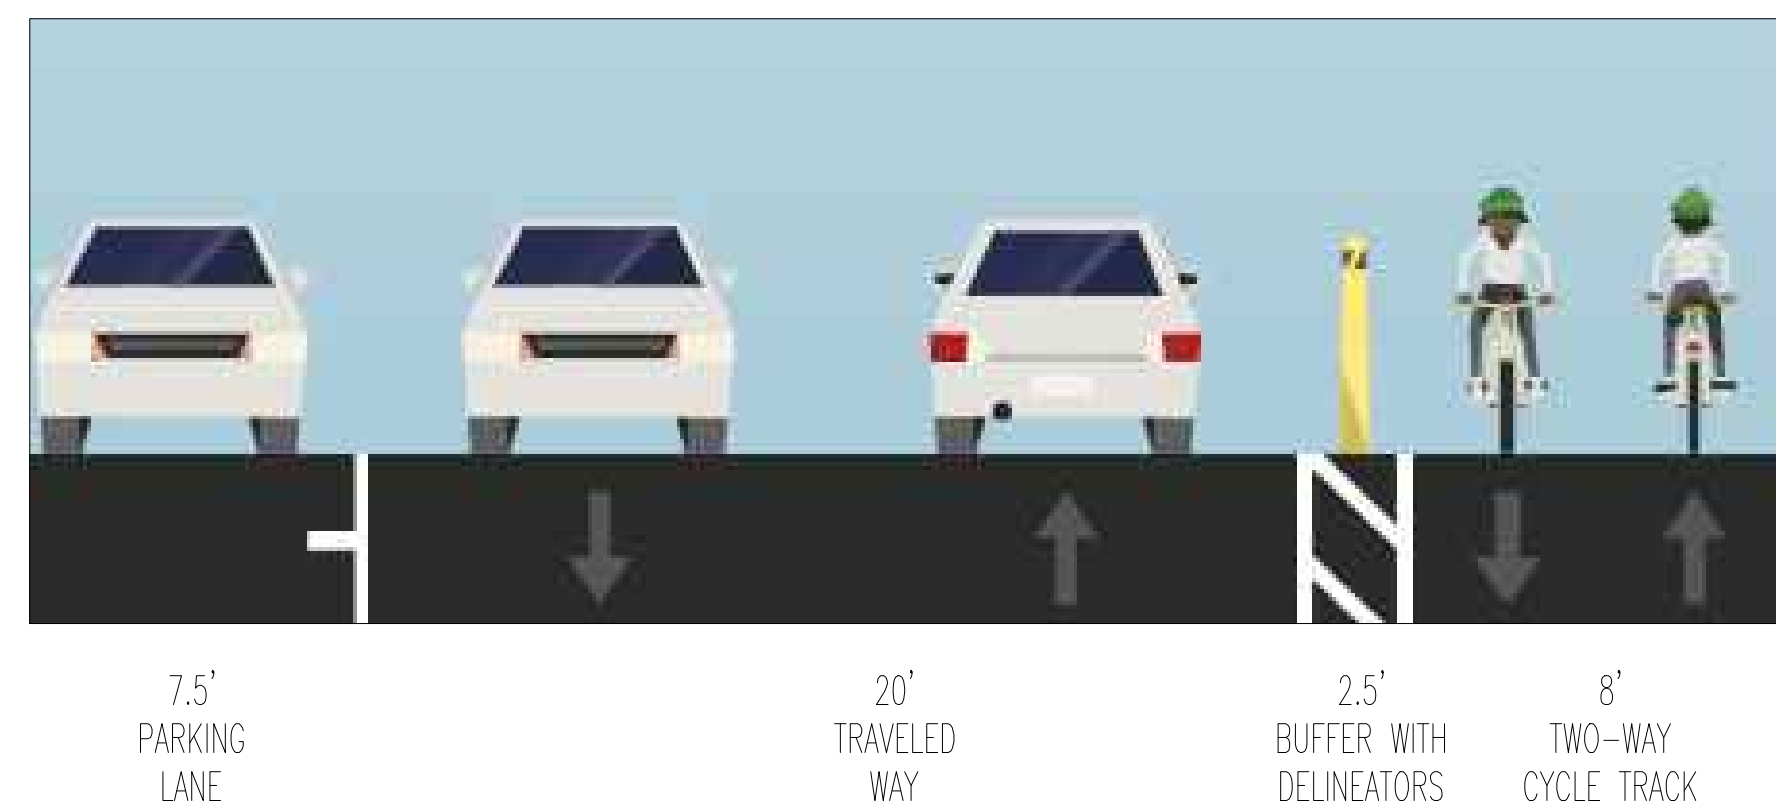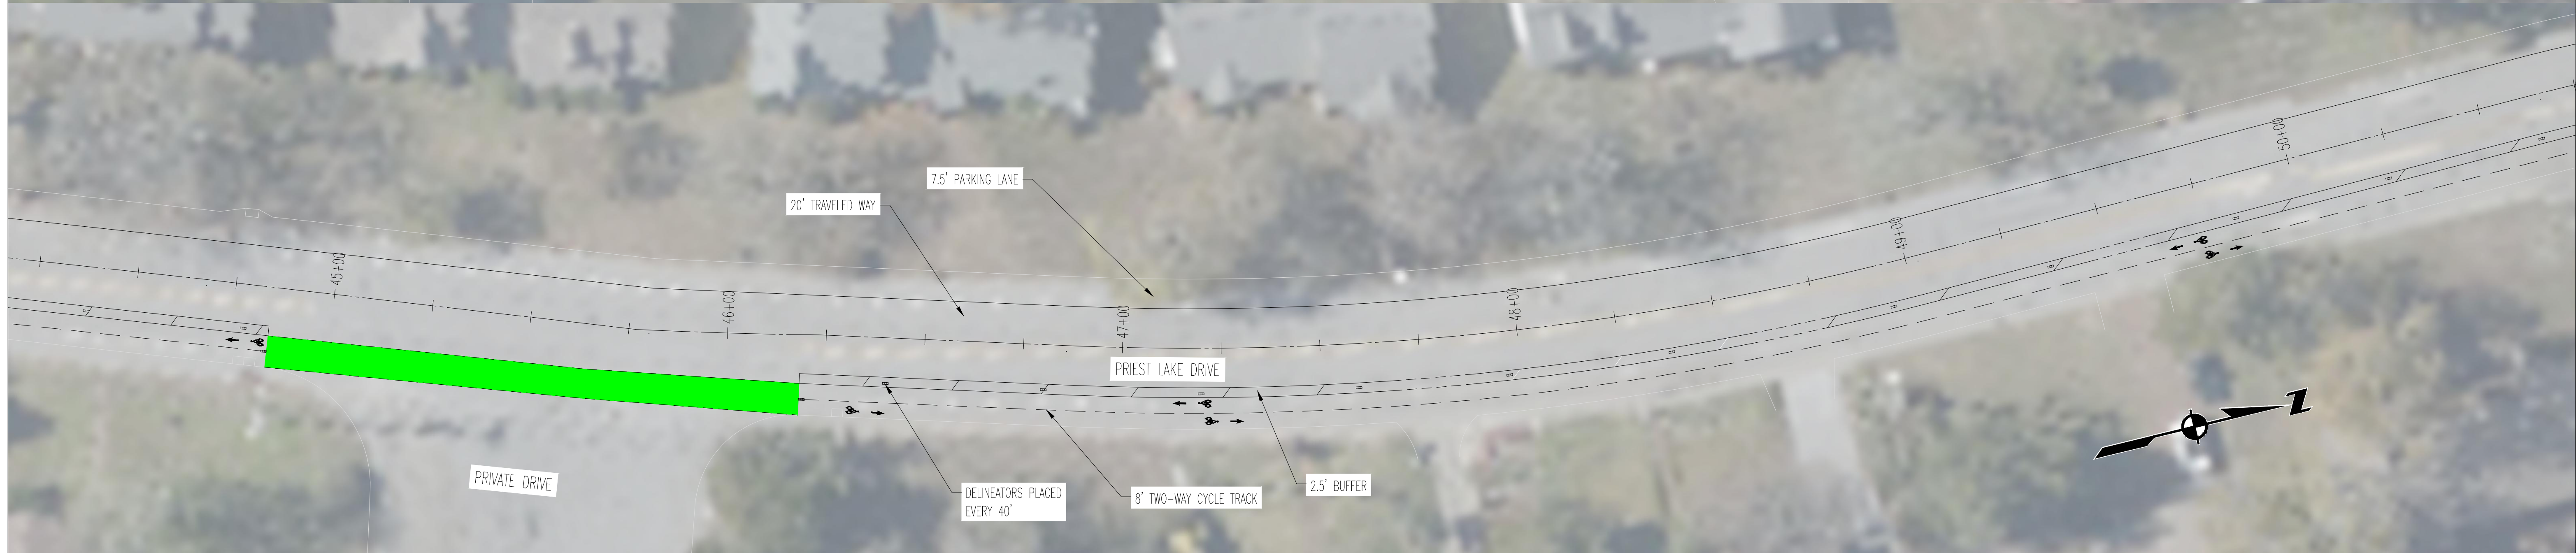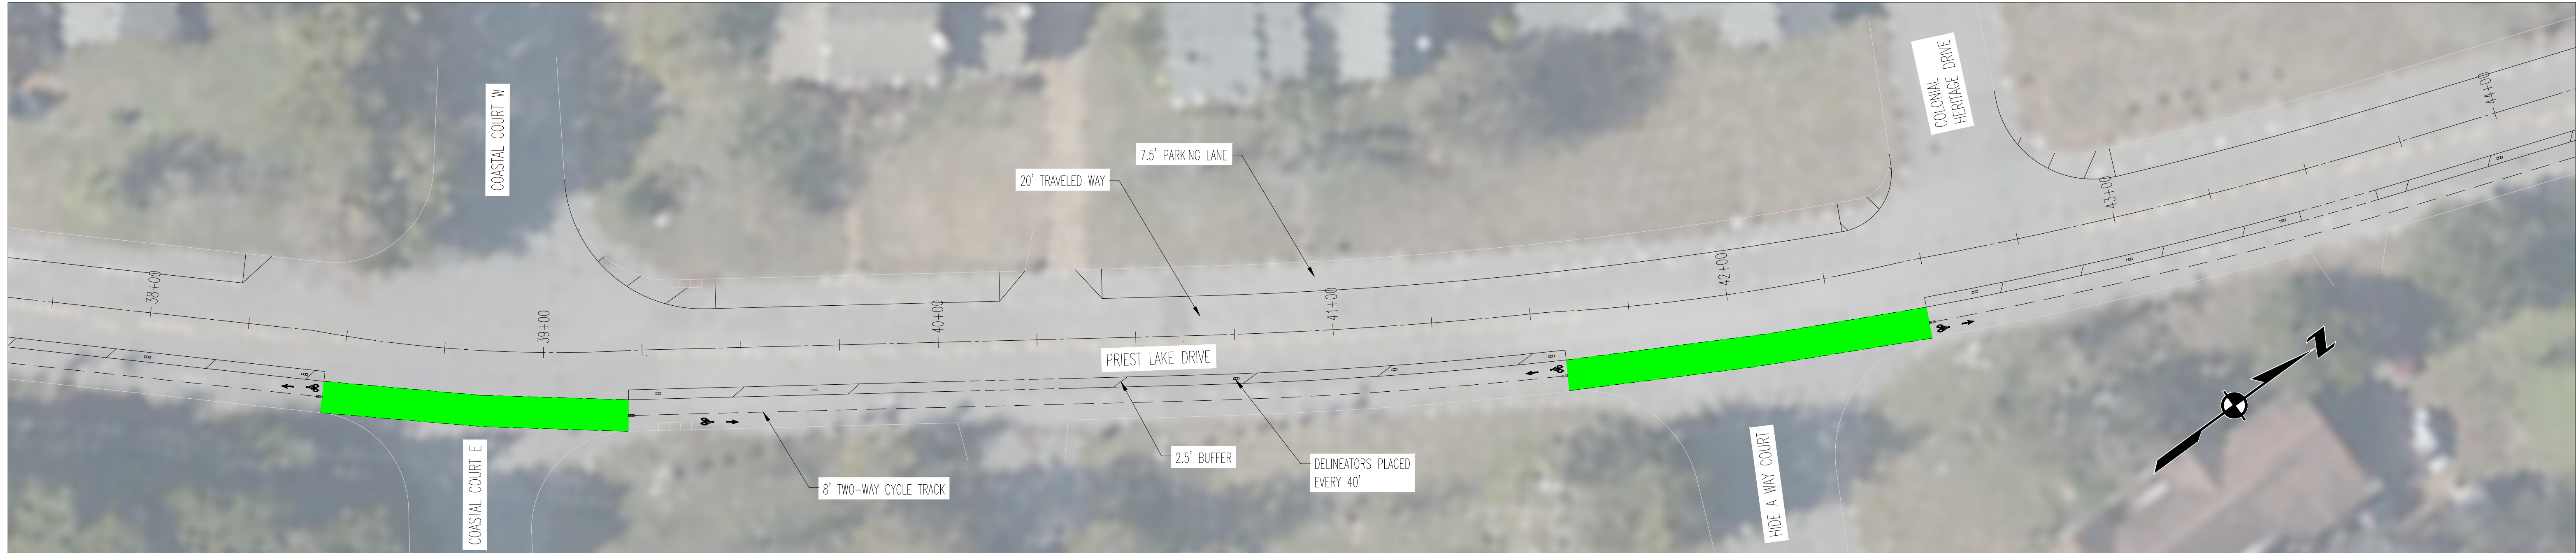

LDA ENGINEERING

PRIEST LAKE DRIVE
PROPOSED BIKEWAY PLANS
PAGE 4



