


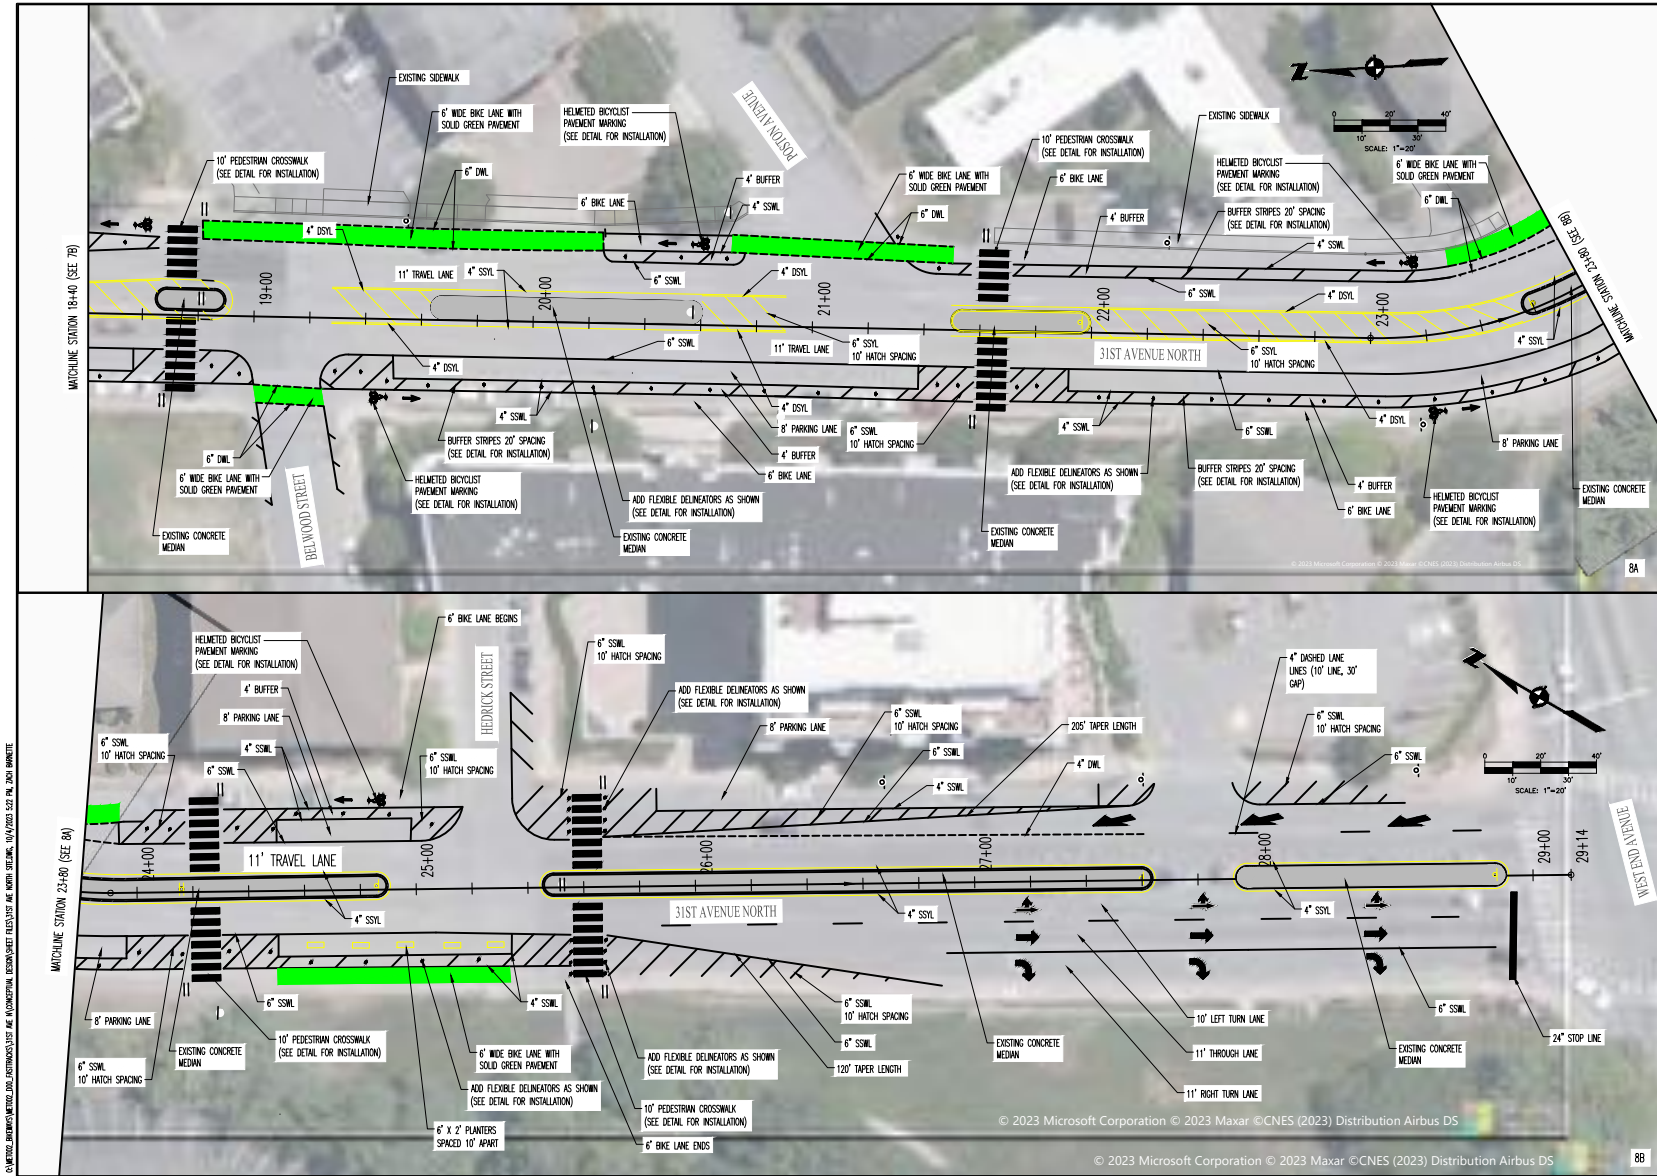

LDA ENGINEERING

REV	DATE	REVISION DESCRIPTION

**METROPOLITAN GOVERNMENT OF NASHVILLE
AND DAVIDSON COUNTY, TENNESSEE**

31ST AVENUE NORTH BIKEWAY IMPROVEMENTS
FROM PARK PLAZA TO WEST END AVENUE

PROJECT NUMBER: MET008	
DATE: 10-2023	SCALE: 1"=20'
DRAWN BY: JEP	DESIGNED BY: ZDB
SHEET TITLE: PROPOSED LAYOUT	

SHEET 8 OF 13