


METROPOLITAN GOVERNMENT OF NASHVILLE AND DAVIDSON COUNTY, TENNESSEE

INTERSECTION IMPROVEMENTS AT CHARLOTTE PIKE AND 51ST AVE N FEBRUARY, 2023

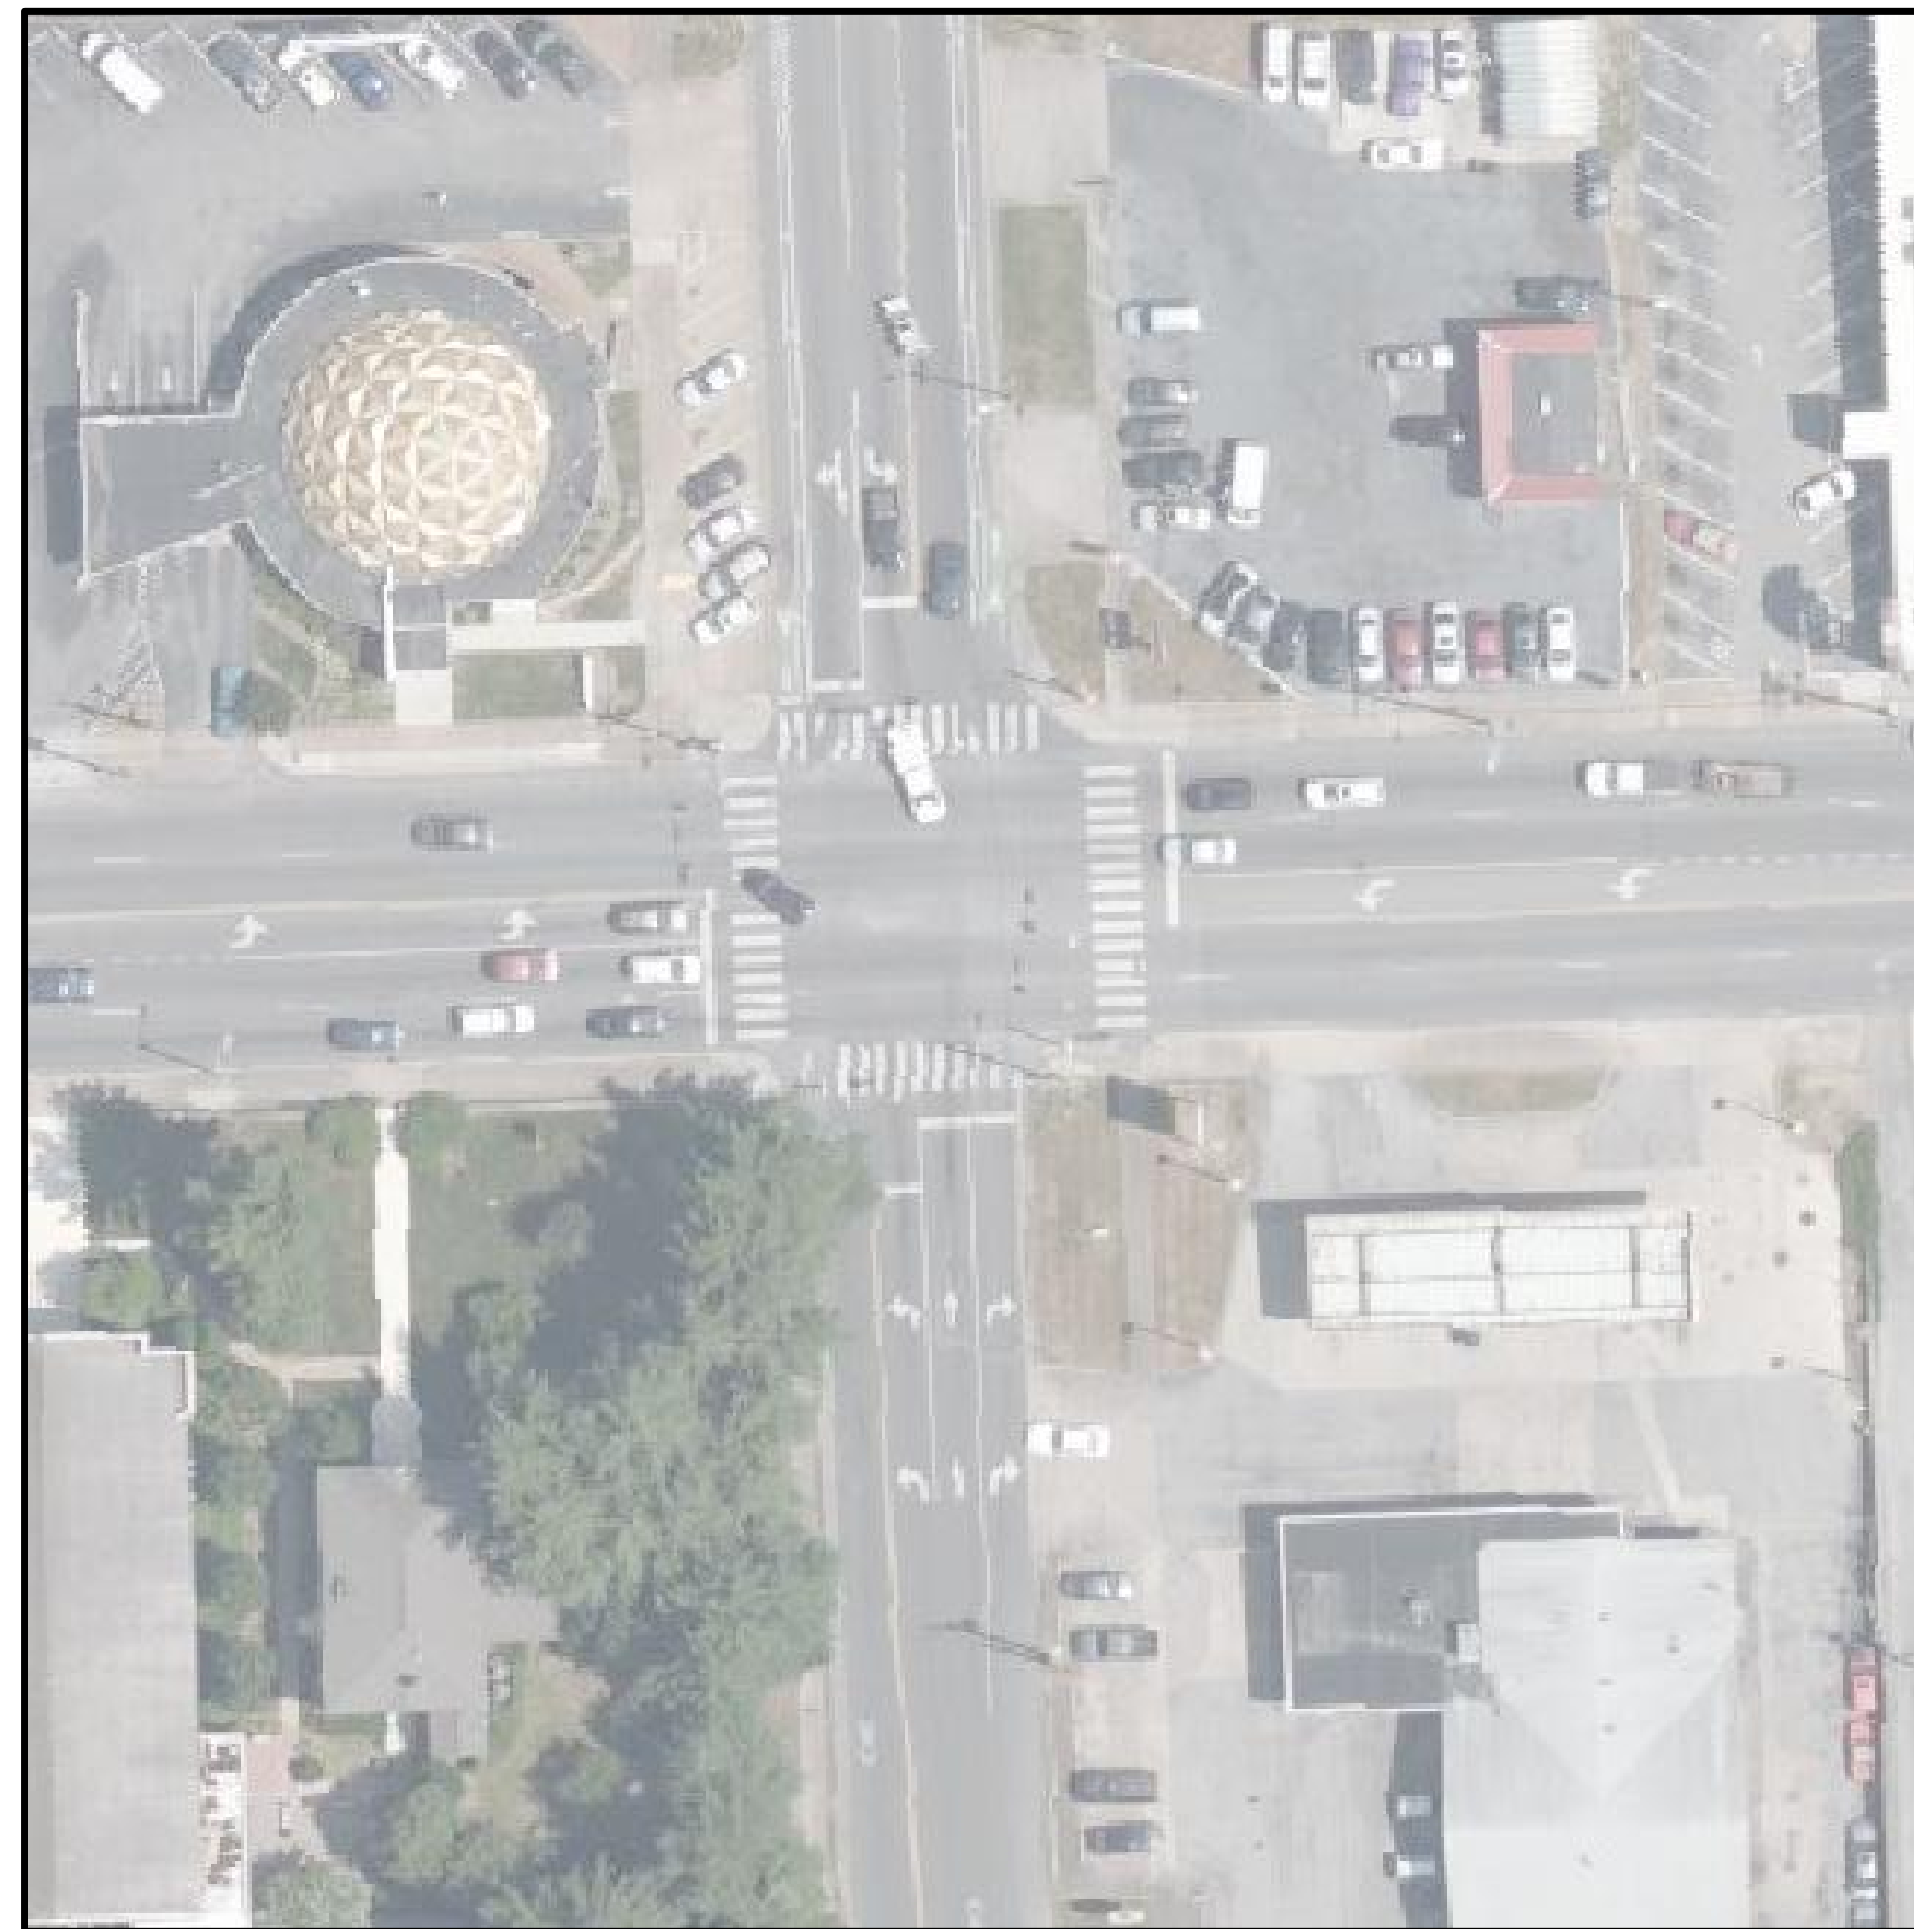

DRAWING INDEX

1. COVER SHEET
2. LAYOUT

SCALE: 1" = 40'

WCK
2/28/2023


NDOT



LDA ENGINEERING

REV	DATE	REVISION DESCRIPTION

METROPOLITAN GOVERNMENT OF NASHVILLE
AND DAVIDSON COUNTY, TENNESSEE
INTERSECTION IMPROVEMENTS
AT CHARLOTTE PIKE AND 51ST AVE N

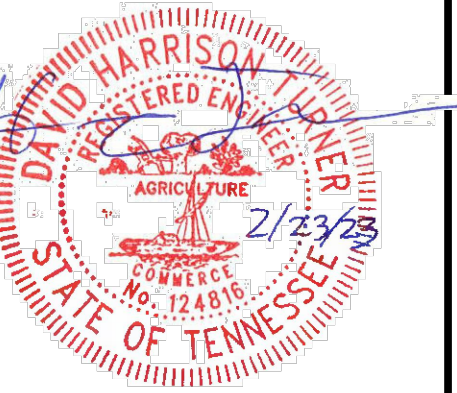

PROJECT NUMBER: MET002

DATE: 02-2023 SCALE: AS SHOWN

DRAWN BY: NHP DESIGNED BY: NHP

SHEET TITLE:
TITLE SHEET

SHEET 1 OF 2

LDA ENGINEERING
402 BNA DRIVE SUITE 403
NASHVILLE, TENNESSEE 37217
TELEPHONE: 877-754-8254
FAX: 865-573-1352

\\lda-fle01\metro\stewie\k\MET002\BROWN\S\51ST&CHARLOTTE\02A\CONCEPTUAL DESIGN\SHEET FILES\MET002_FAST_TRACK_TEMPLATE_COVER.DWG, 2/23/2023 1:14 PM, HARRISON TURNER

