



∞

GREAT TO STATE OF THE STATE OF

Kimley.» Horn

DESIGNED BY: DJG

DRAWN BY: GGG


CHECKED BY: NDOT

DATE: 8/1/2023


KIMLEY-HORN PROJECT NO. 118900036

KEY

SHEET NUMBER

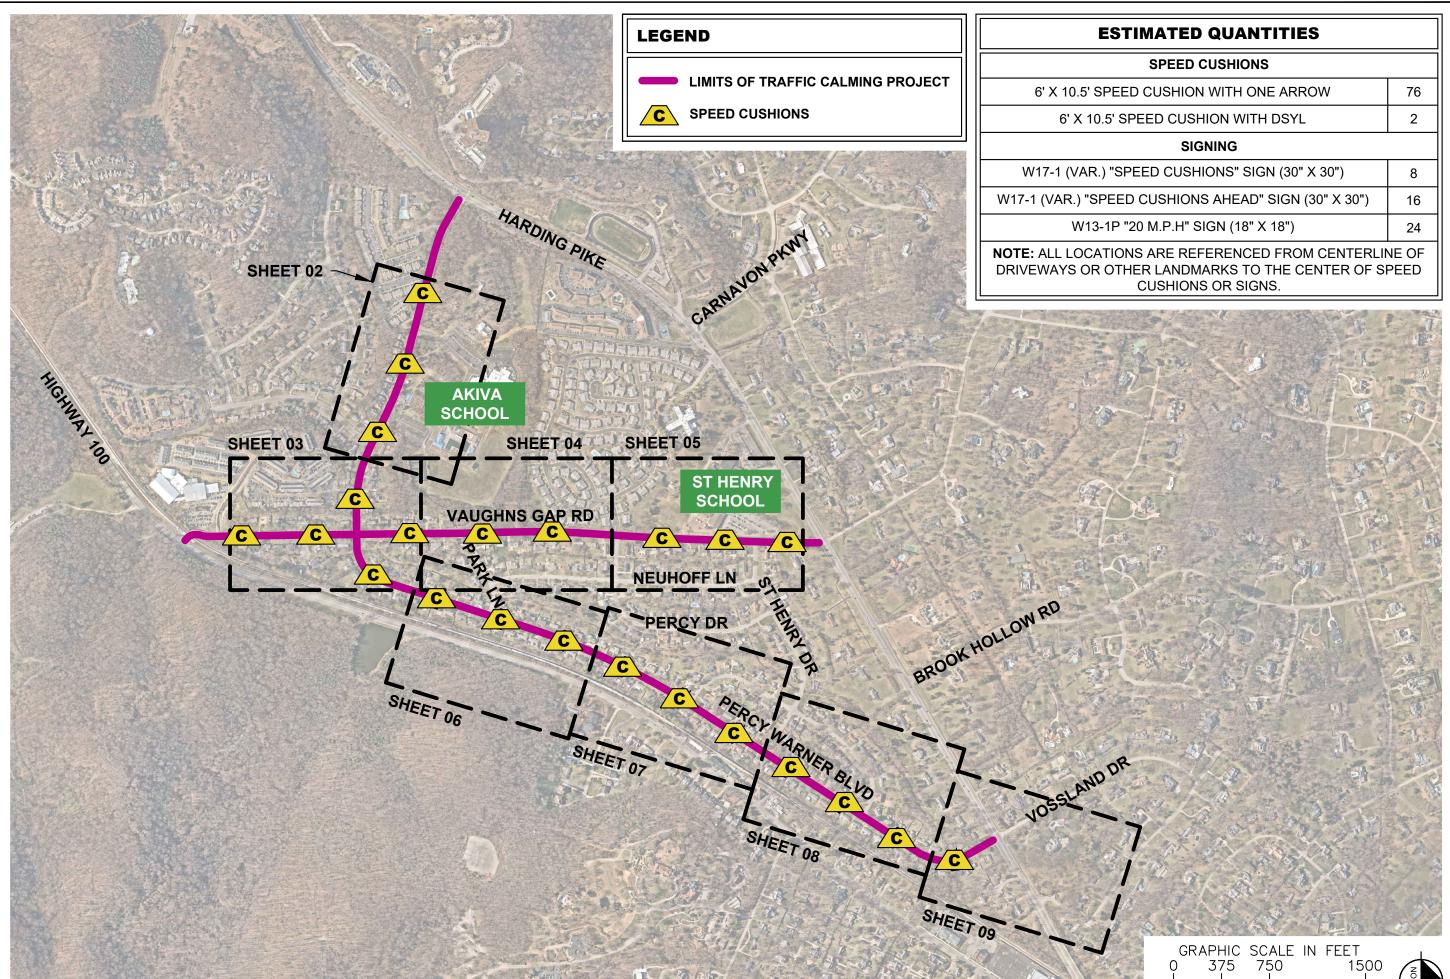

AERIAL IMAGERY SOURCE: NEARMAP

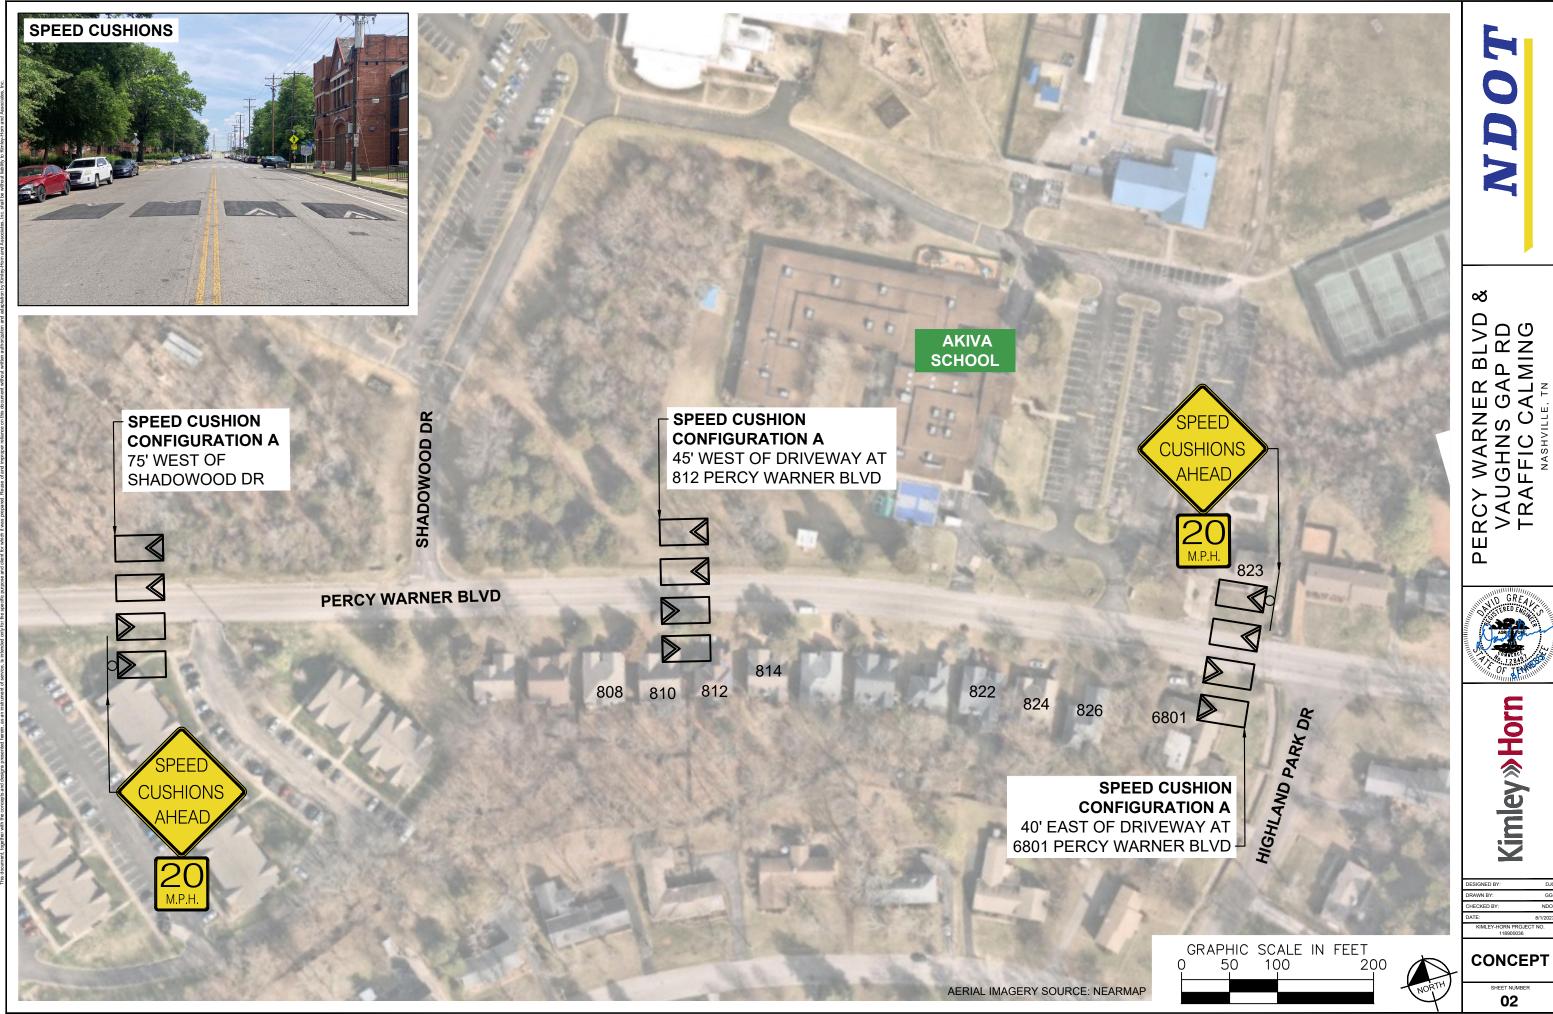



CONCEPT

NDOT

PERCY WARNER BLVD 8 VAUGHNS GAP RD TRAFFIC CALMING



DESIGNED BY: DJ
DRAWN BY: GG
CHECKED BY: NDC
DATE: 8/1/202
KIMLEY-HORN PROJECT NO. 118900036

CONCEPT

NDOT


PERCY WARNER BLVD S VAUGHNS GAP RD TRAFFIC CALMING



Kimley» Horn

DESIGNED BY: D
DRAWN BY: G
CHECKED BY: ND
DATE: 8/1/20
KIMI EY-HORN PROJECT NO

CONCEPT

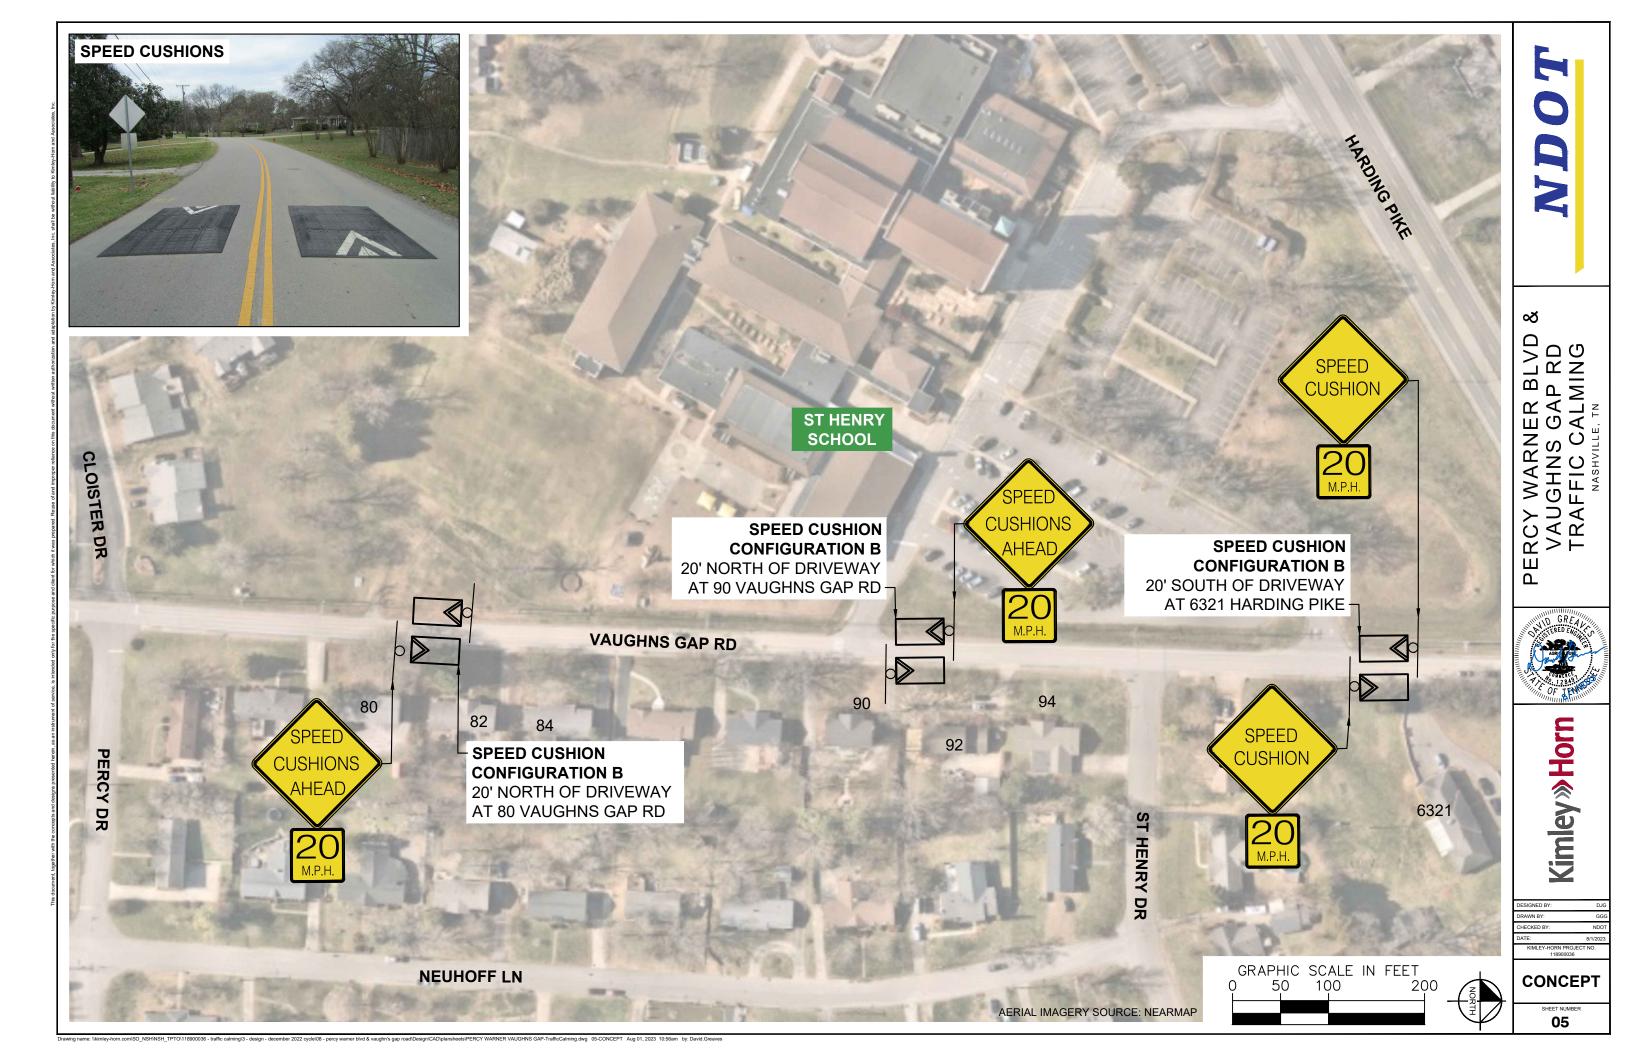

PERCY WARNER BLVD 8 VAUGHNS GAP RD TRAFFIC CALMING

Kimley » Horn

CONCEPT




PERCY WARNER BLVD & VAUGHNS GAP RD TRAFFIC CALMING



Kimley» Horn


DESIGNED BY: D.
DRAWN BY: GC
CHECKED BY: NDC
DATE: 8/1/202
KIMLEY-HORN PROJECT NO.
118900036

CONCEPT

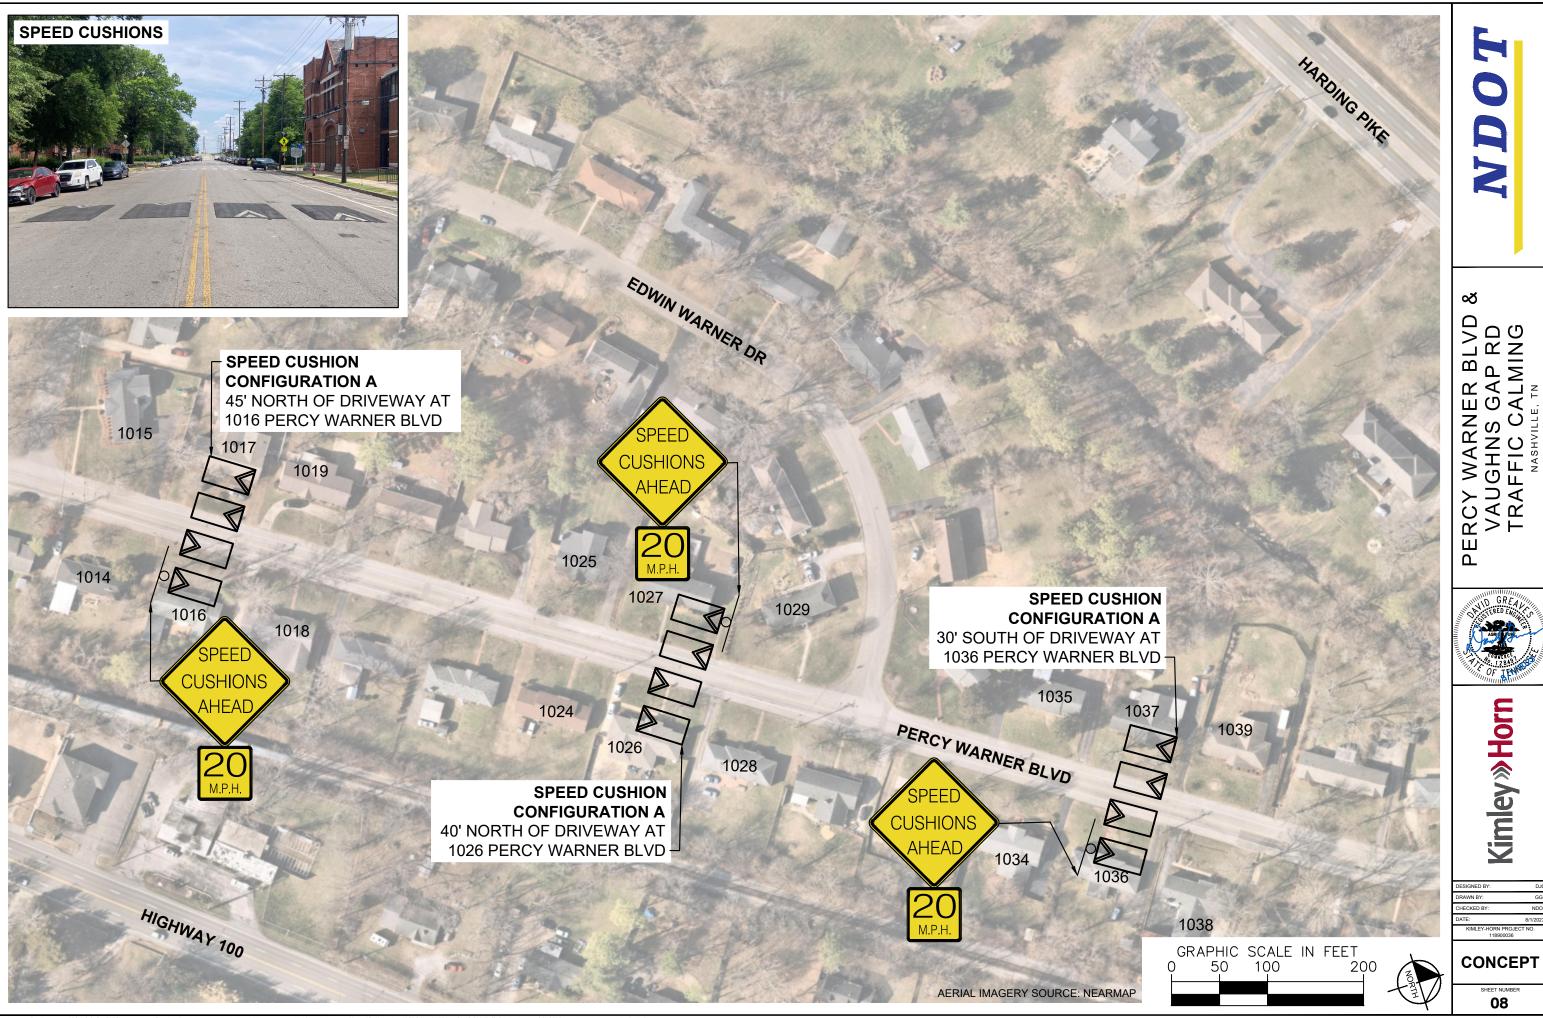



CONCEPT

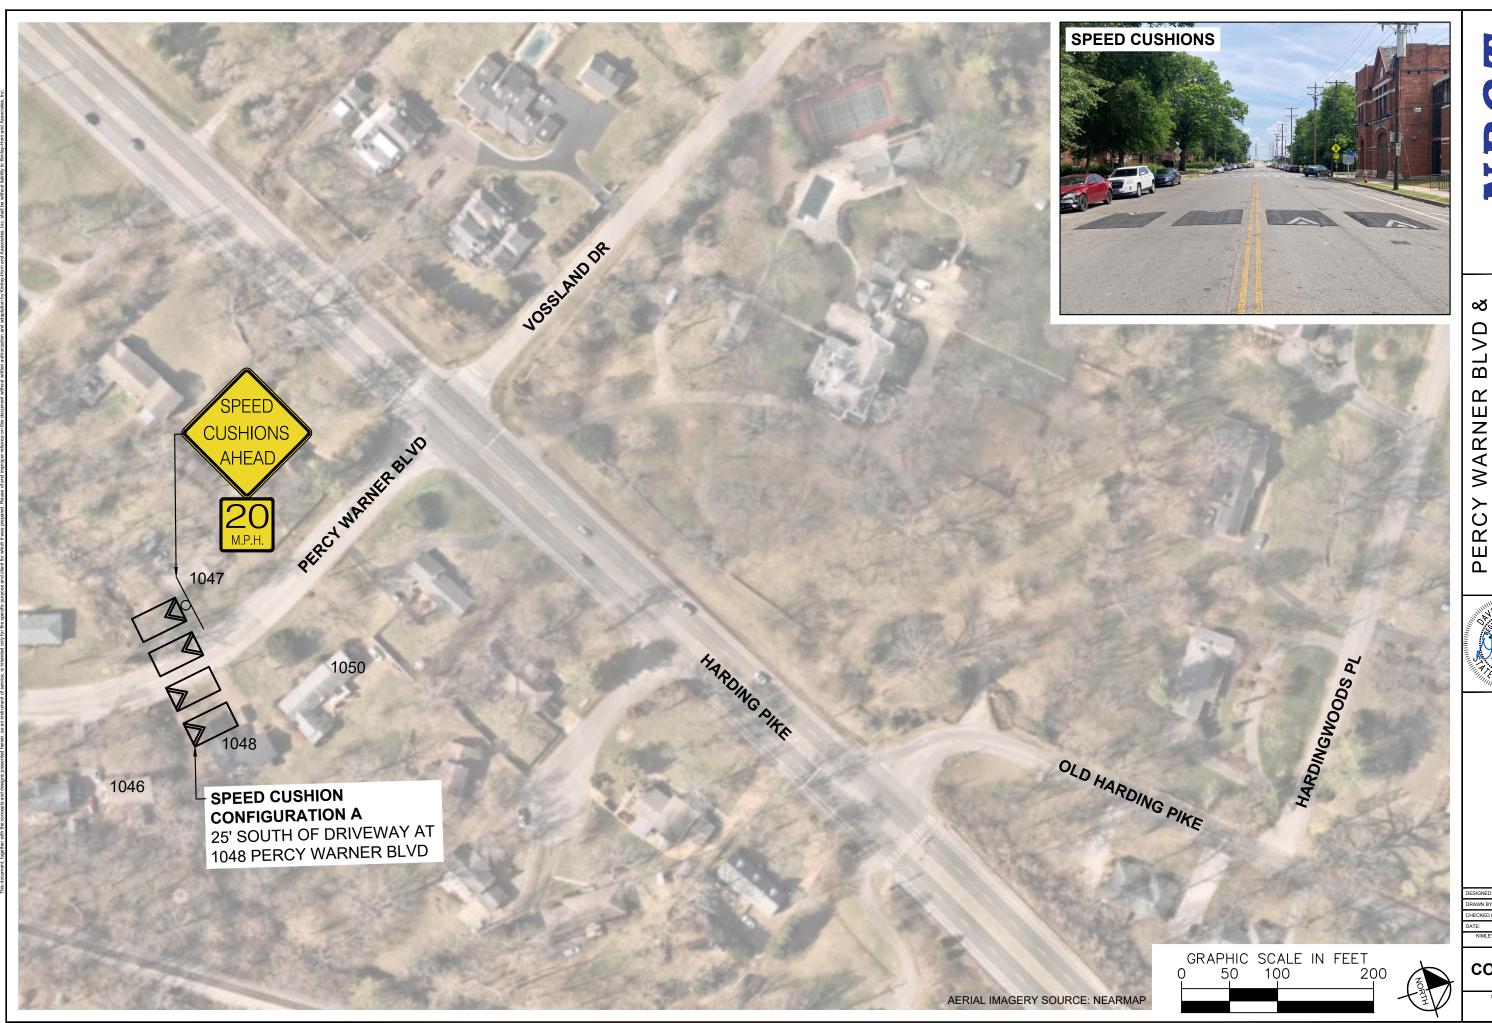

NDOT

PERCY WARNER BLVD 8 VAUGHNS GAP RD TRAFFIC CALMING



Kimley» Horn


DESIGNED BY: D.
DRAWN BY: GC
CHECKED BY: NDC
DATE: 8/1/202
KIMLEY-HORN PROJECT NO. 118900036

CONCEPT

CONFIGURATION A 38' OF PAVEMENT EXISTING EDGE **EXISTING SOLID EXISTING EDGE** OF PAVEMENT WHITE LINES OF PAVEMENT **PROPOSED** SPEED CUSHION CURB 10.5 CURB 2.5' **EXISTING DOUBLE** SOLID YELLOW LINE


CONFIGURATION B

21' OF PAVEMENT

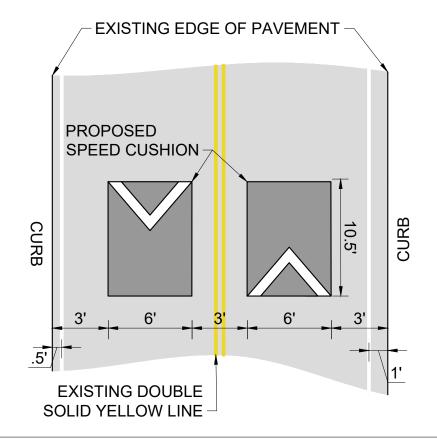

CONFIGURATION C

25' OF PAVEMENT

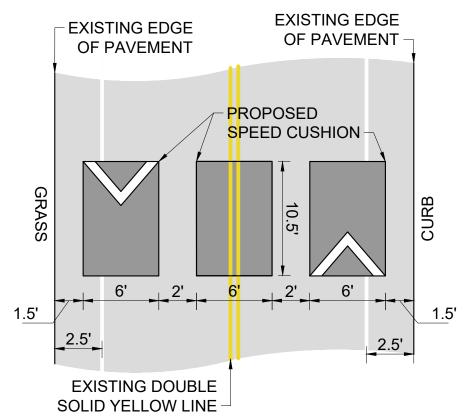



∞

Kimley.» Horn

DESIGNED BY: DJG
DRAWN BY: GGG
CHECKED BY: NDOT
DATE: 8/1/2023
KIMLEY-HORN PROJECT NO.
118900036

DETAIL

SHEET NUMBER

wing name: Wkimley-hom.com/SO NSHNSH TPT0/118900036 - traffic calming/3 - design - december 2022 cycle/08 - percy warner bivd & vauchr's gap road/Design/CAD/plansheets/PERCY WARNER VAUGHNS GAP-TrafficCalming.dwg 10-DETAL. Aug 01, 2023 10:56am by: David Greave