



MAIN STREET - GALLATIN AVENUE WATER MAIN  
MWS PROJECT NUMBER: 22WG0024  
COUNCIL DISTRICTS 5 & 6  
(SHEET 1 OF 2)

PROPOSED 12" WATER MAIN  
FROM SOUTH 5TH TO EASTLAND

NOTE: THIS SKETCH IS GENERAL IN NATURE  
AND WAS NOT SURVEYED - MODIFICATIONS  
TO BE PERFORMED BY MWS FORCES AND  
ADJUSTED TO ACTUAL CONDITIONS.

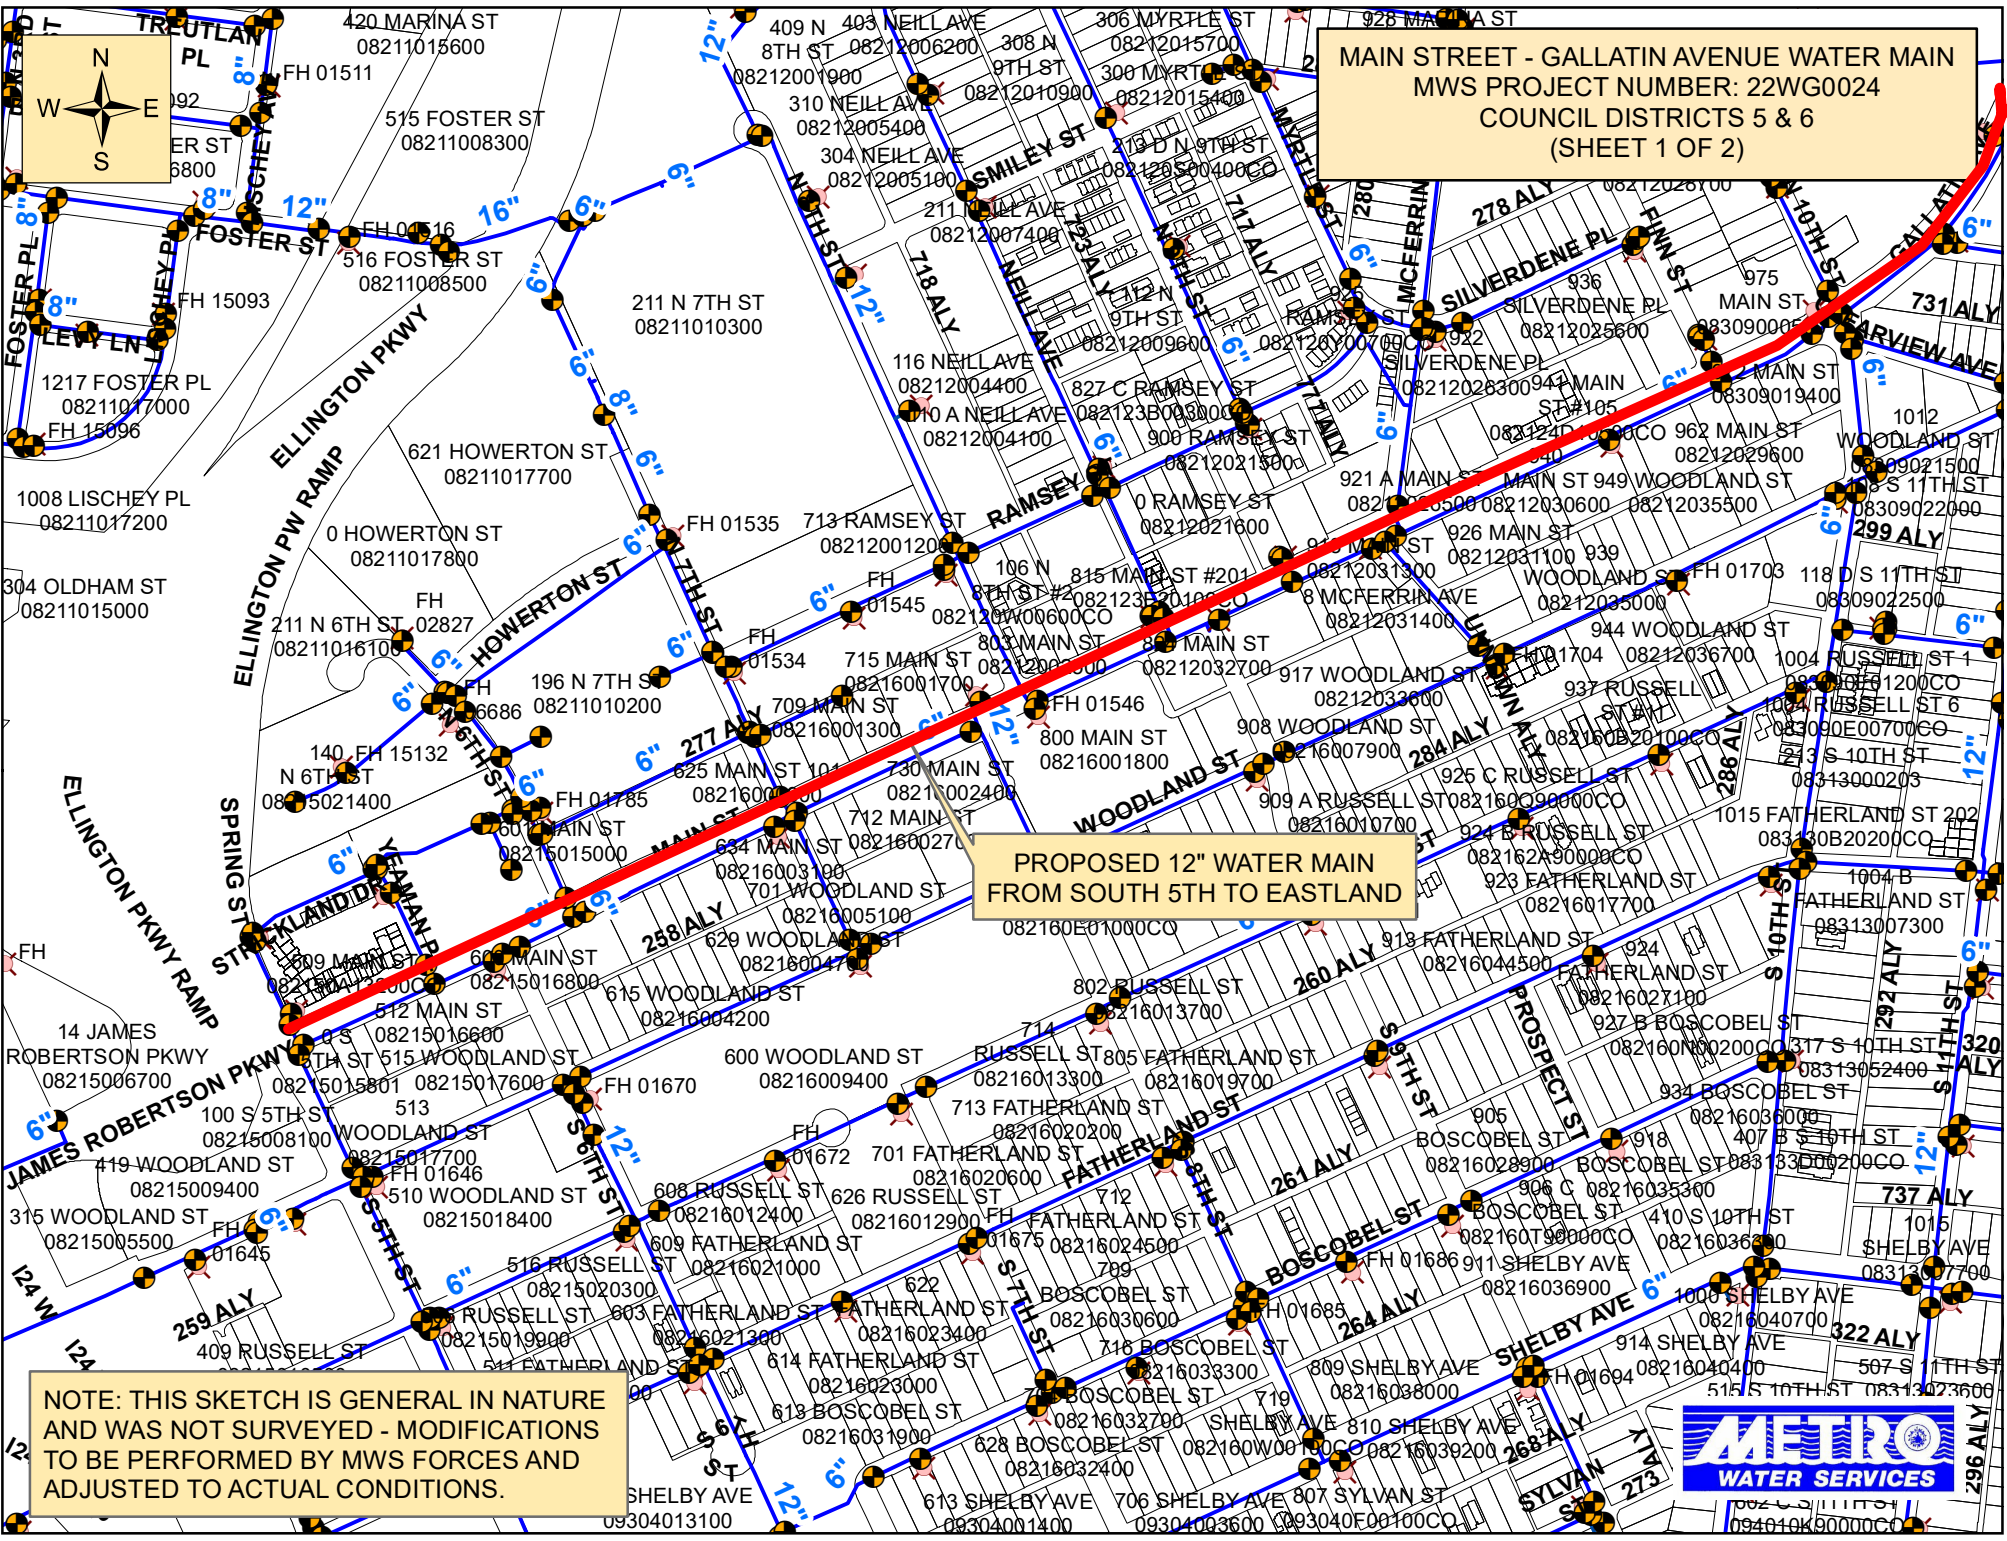

**MAIN STREET - GALLATIN AVENUE WATER MAIN  
MWS PROJECT NUMBER: 22WG0024  
COUNCIL DISTRICTS 5 & 6  
(SHEET 2 OF 2)**

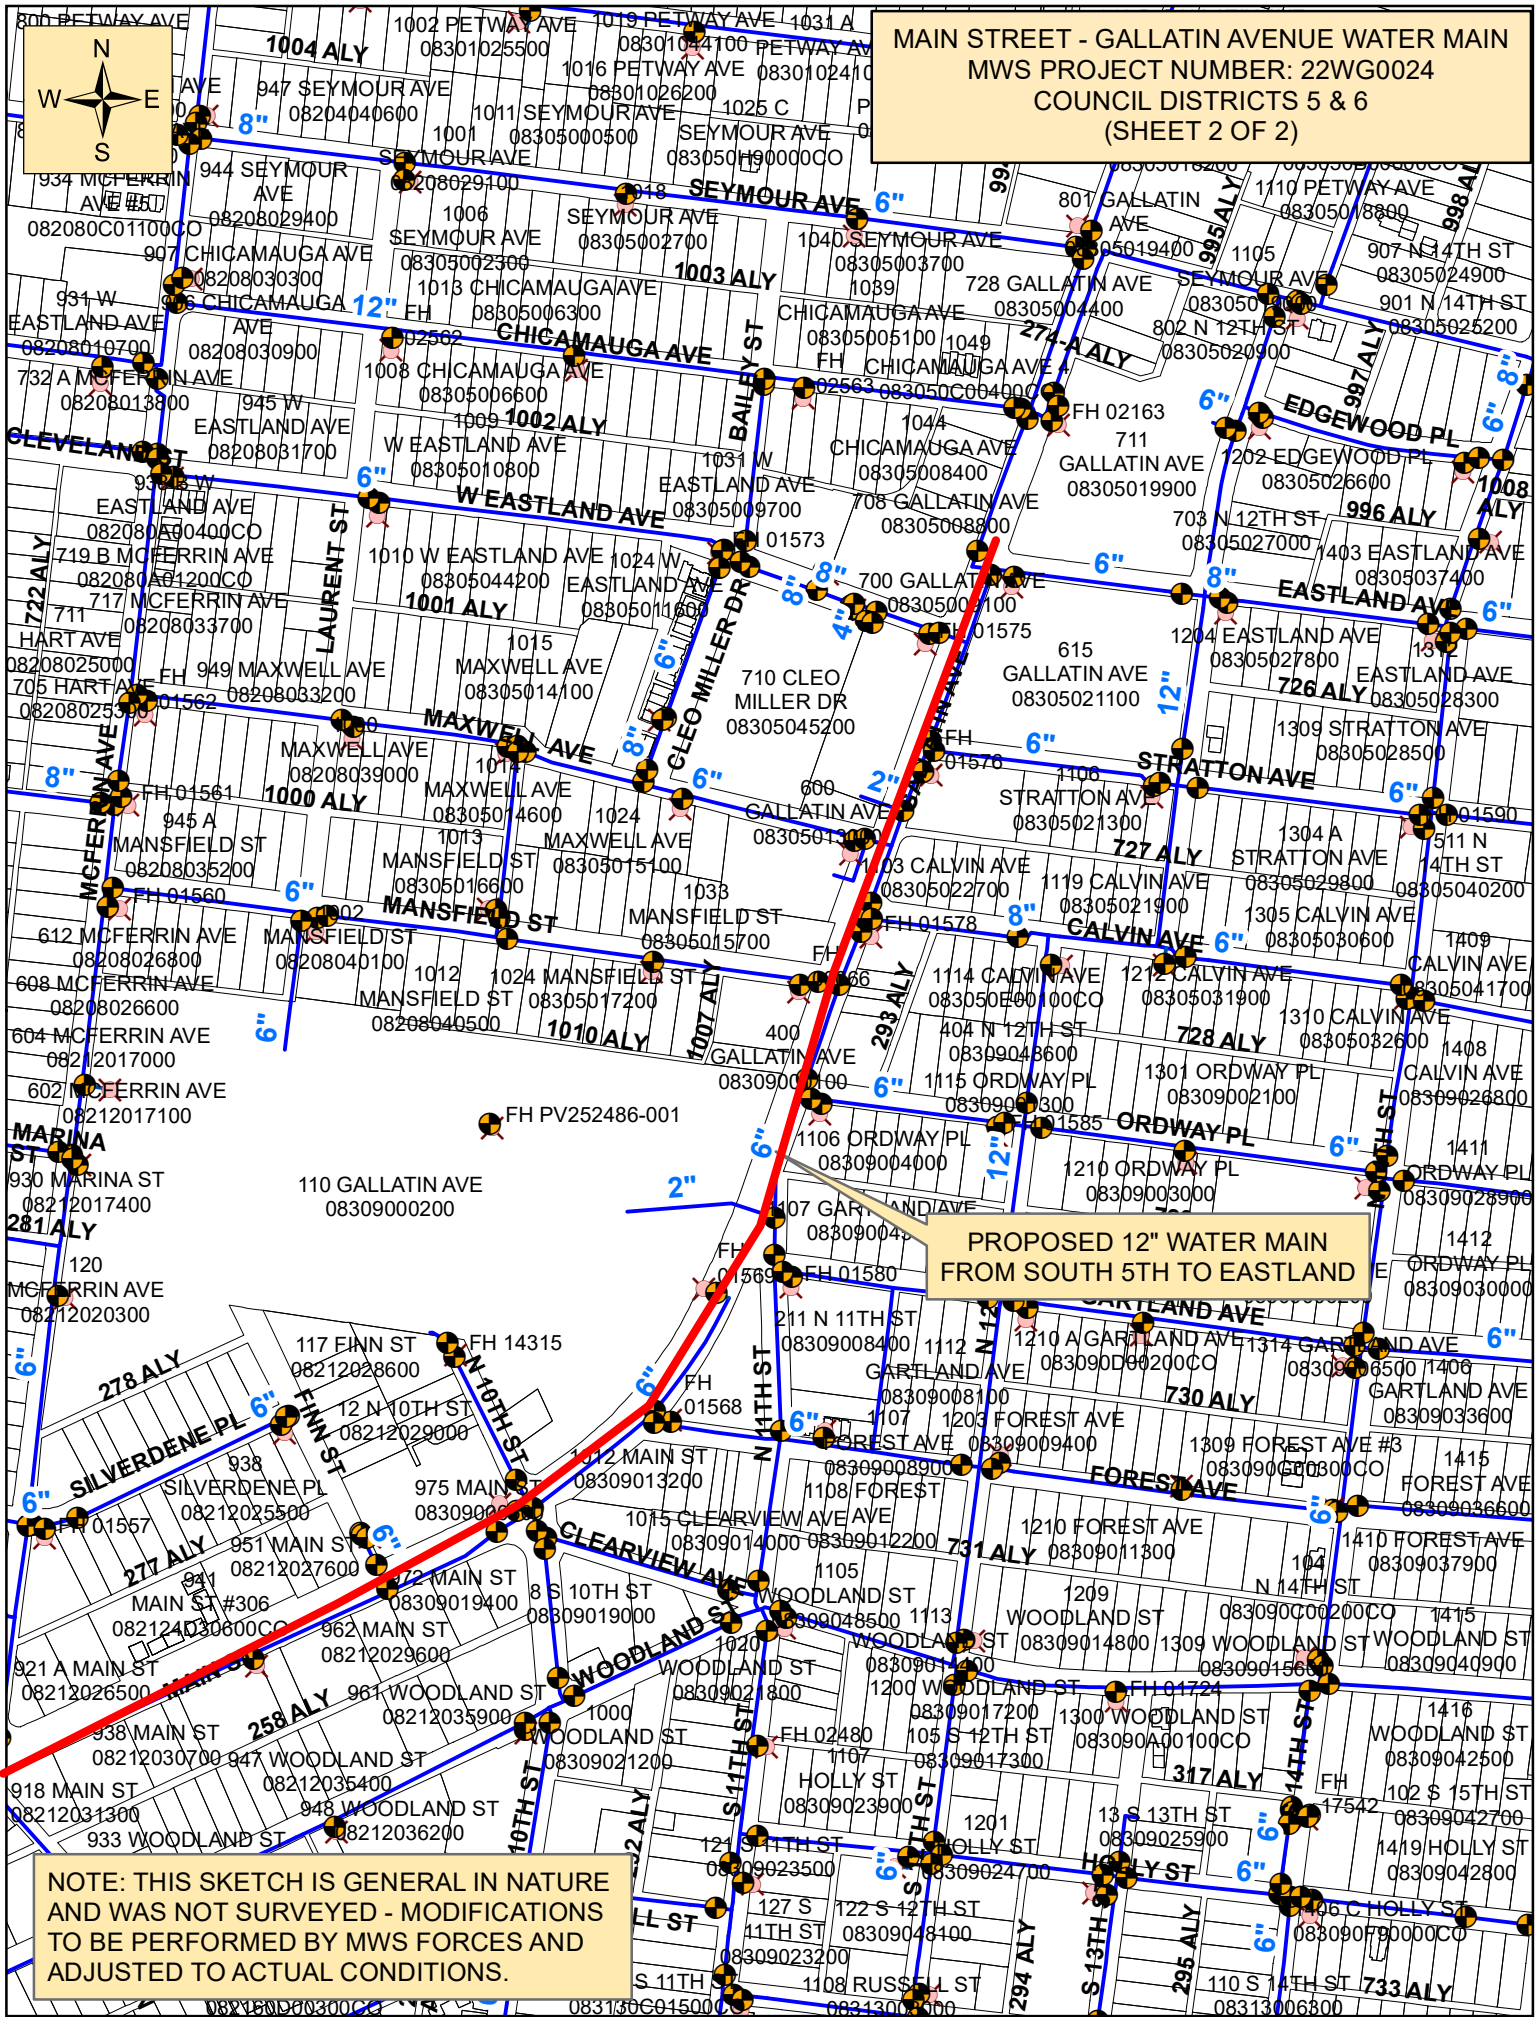

**PROPOSED 12" WATER MAIN  
FROM SOUTH 5TH TO EASTLAND**

**NOTE: THIS SKETCH IS GENERAL IN NATURE  
AND WAS NOT SURVEYED - MODIFICATIONS  
TO BE PERFORMED BY MWS FORCES AND  
ADJUSTED TO ACTUAL CONDITIONS.**