




PRELIMINARY
NOT FOR
CONSTRUCTION

DATE

610 GALLATIN PIKE S
MADISON STATION PARK
MADISON, TENNESSEE 37115

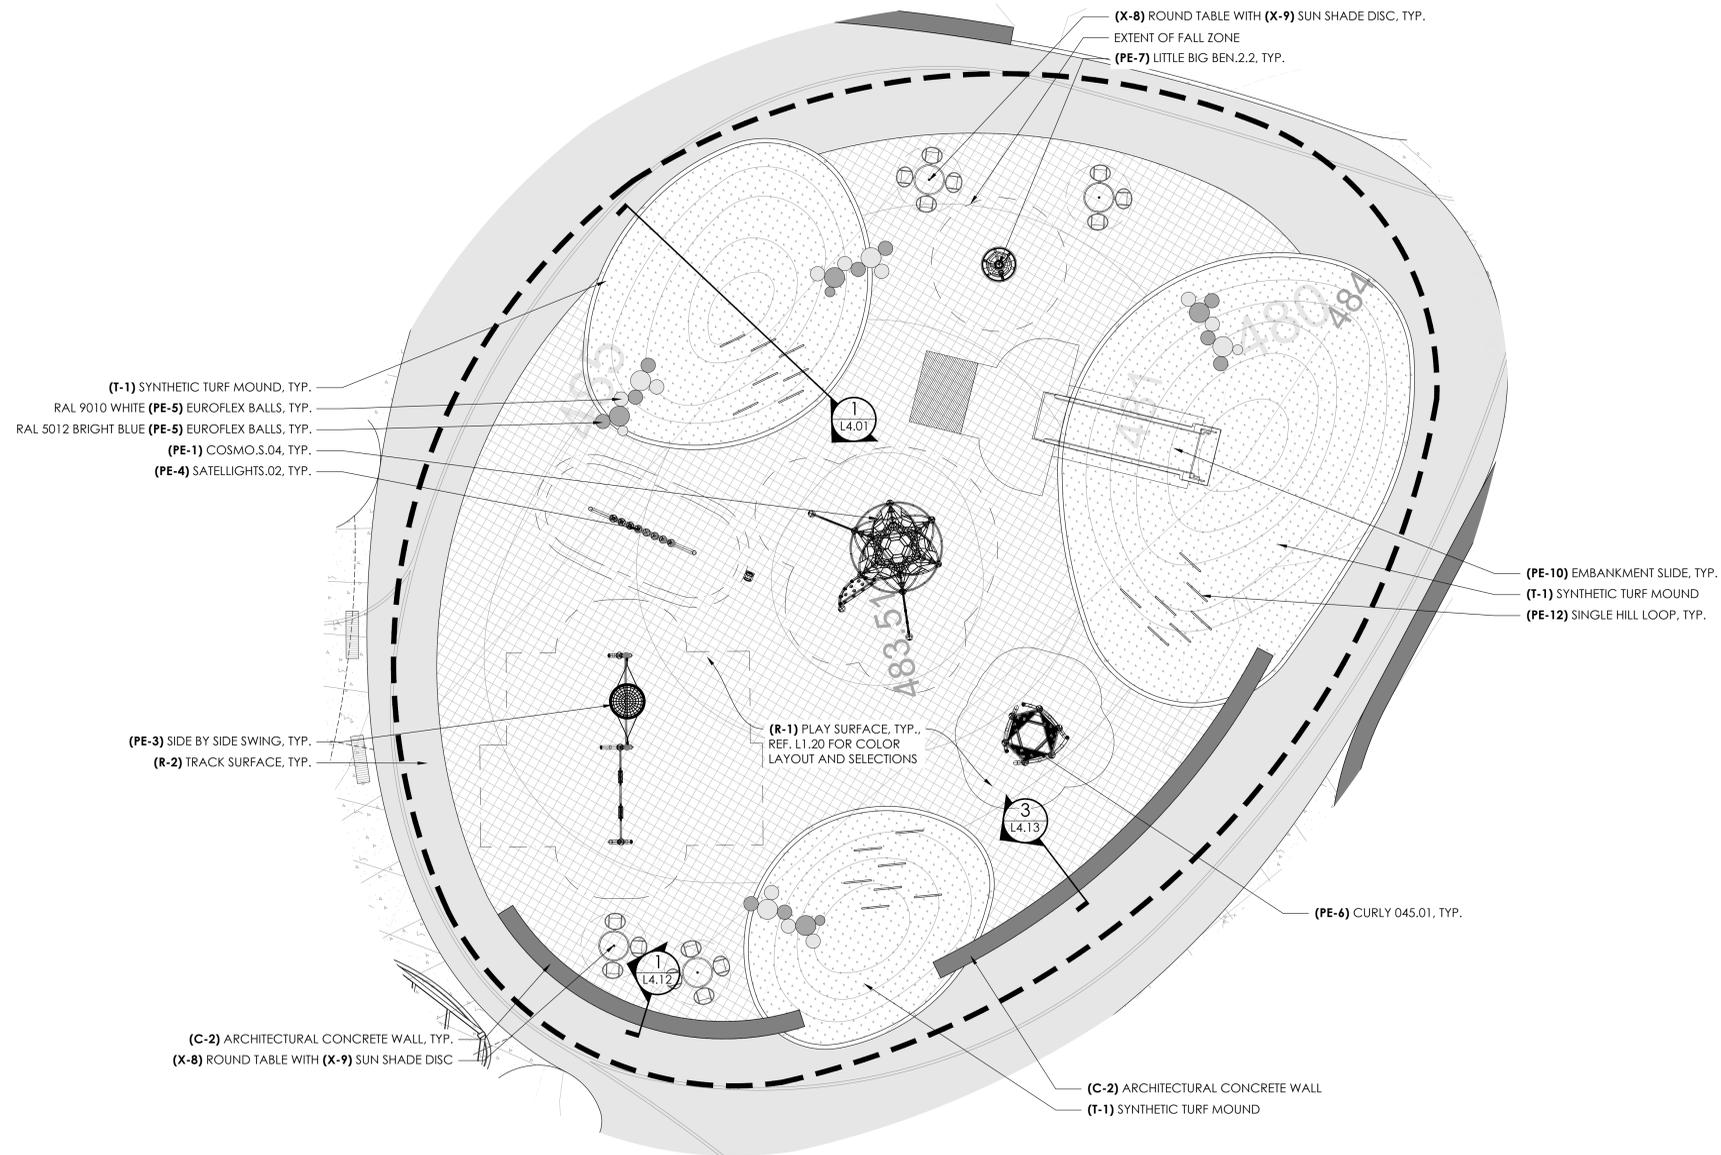

REVISION INFORMATION

REV.	DATE	BY	CHK.	DESCRIPTION
1	07/12/2025	AN	AL	ISSUE FOR PERMIT
2	07/12/2025	AN	AL	ISSUE FOR PERMIT

L1.10 PLAYGROUND
ENLARGEMENT SITE
PLAN
PROJ. NO. 37789-01




PRELIMINARY
NOT FOR
CONSTRUCTION

610 GALLATIN PIKE S
MADISON STATION PARK
MADISON, TENNESSEE 37115

REV.	DATE	DESCRIPTION
1	07/12/2025	ISSUE FOR PERMIT
2	07/12/2025	ISSUE FOR PERMIT
1.11 PLAYGROUND
ENLARGEMENT SITE
PLAN
PROJ. NO. 37789-01

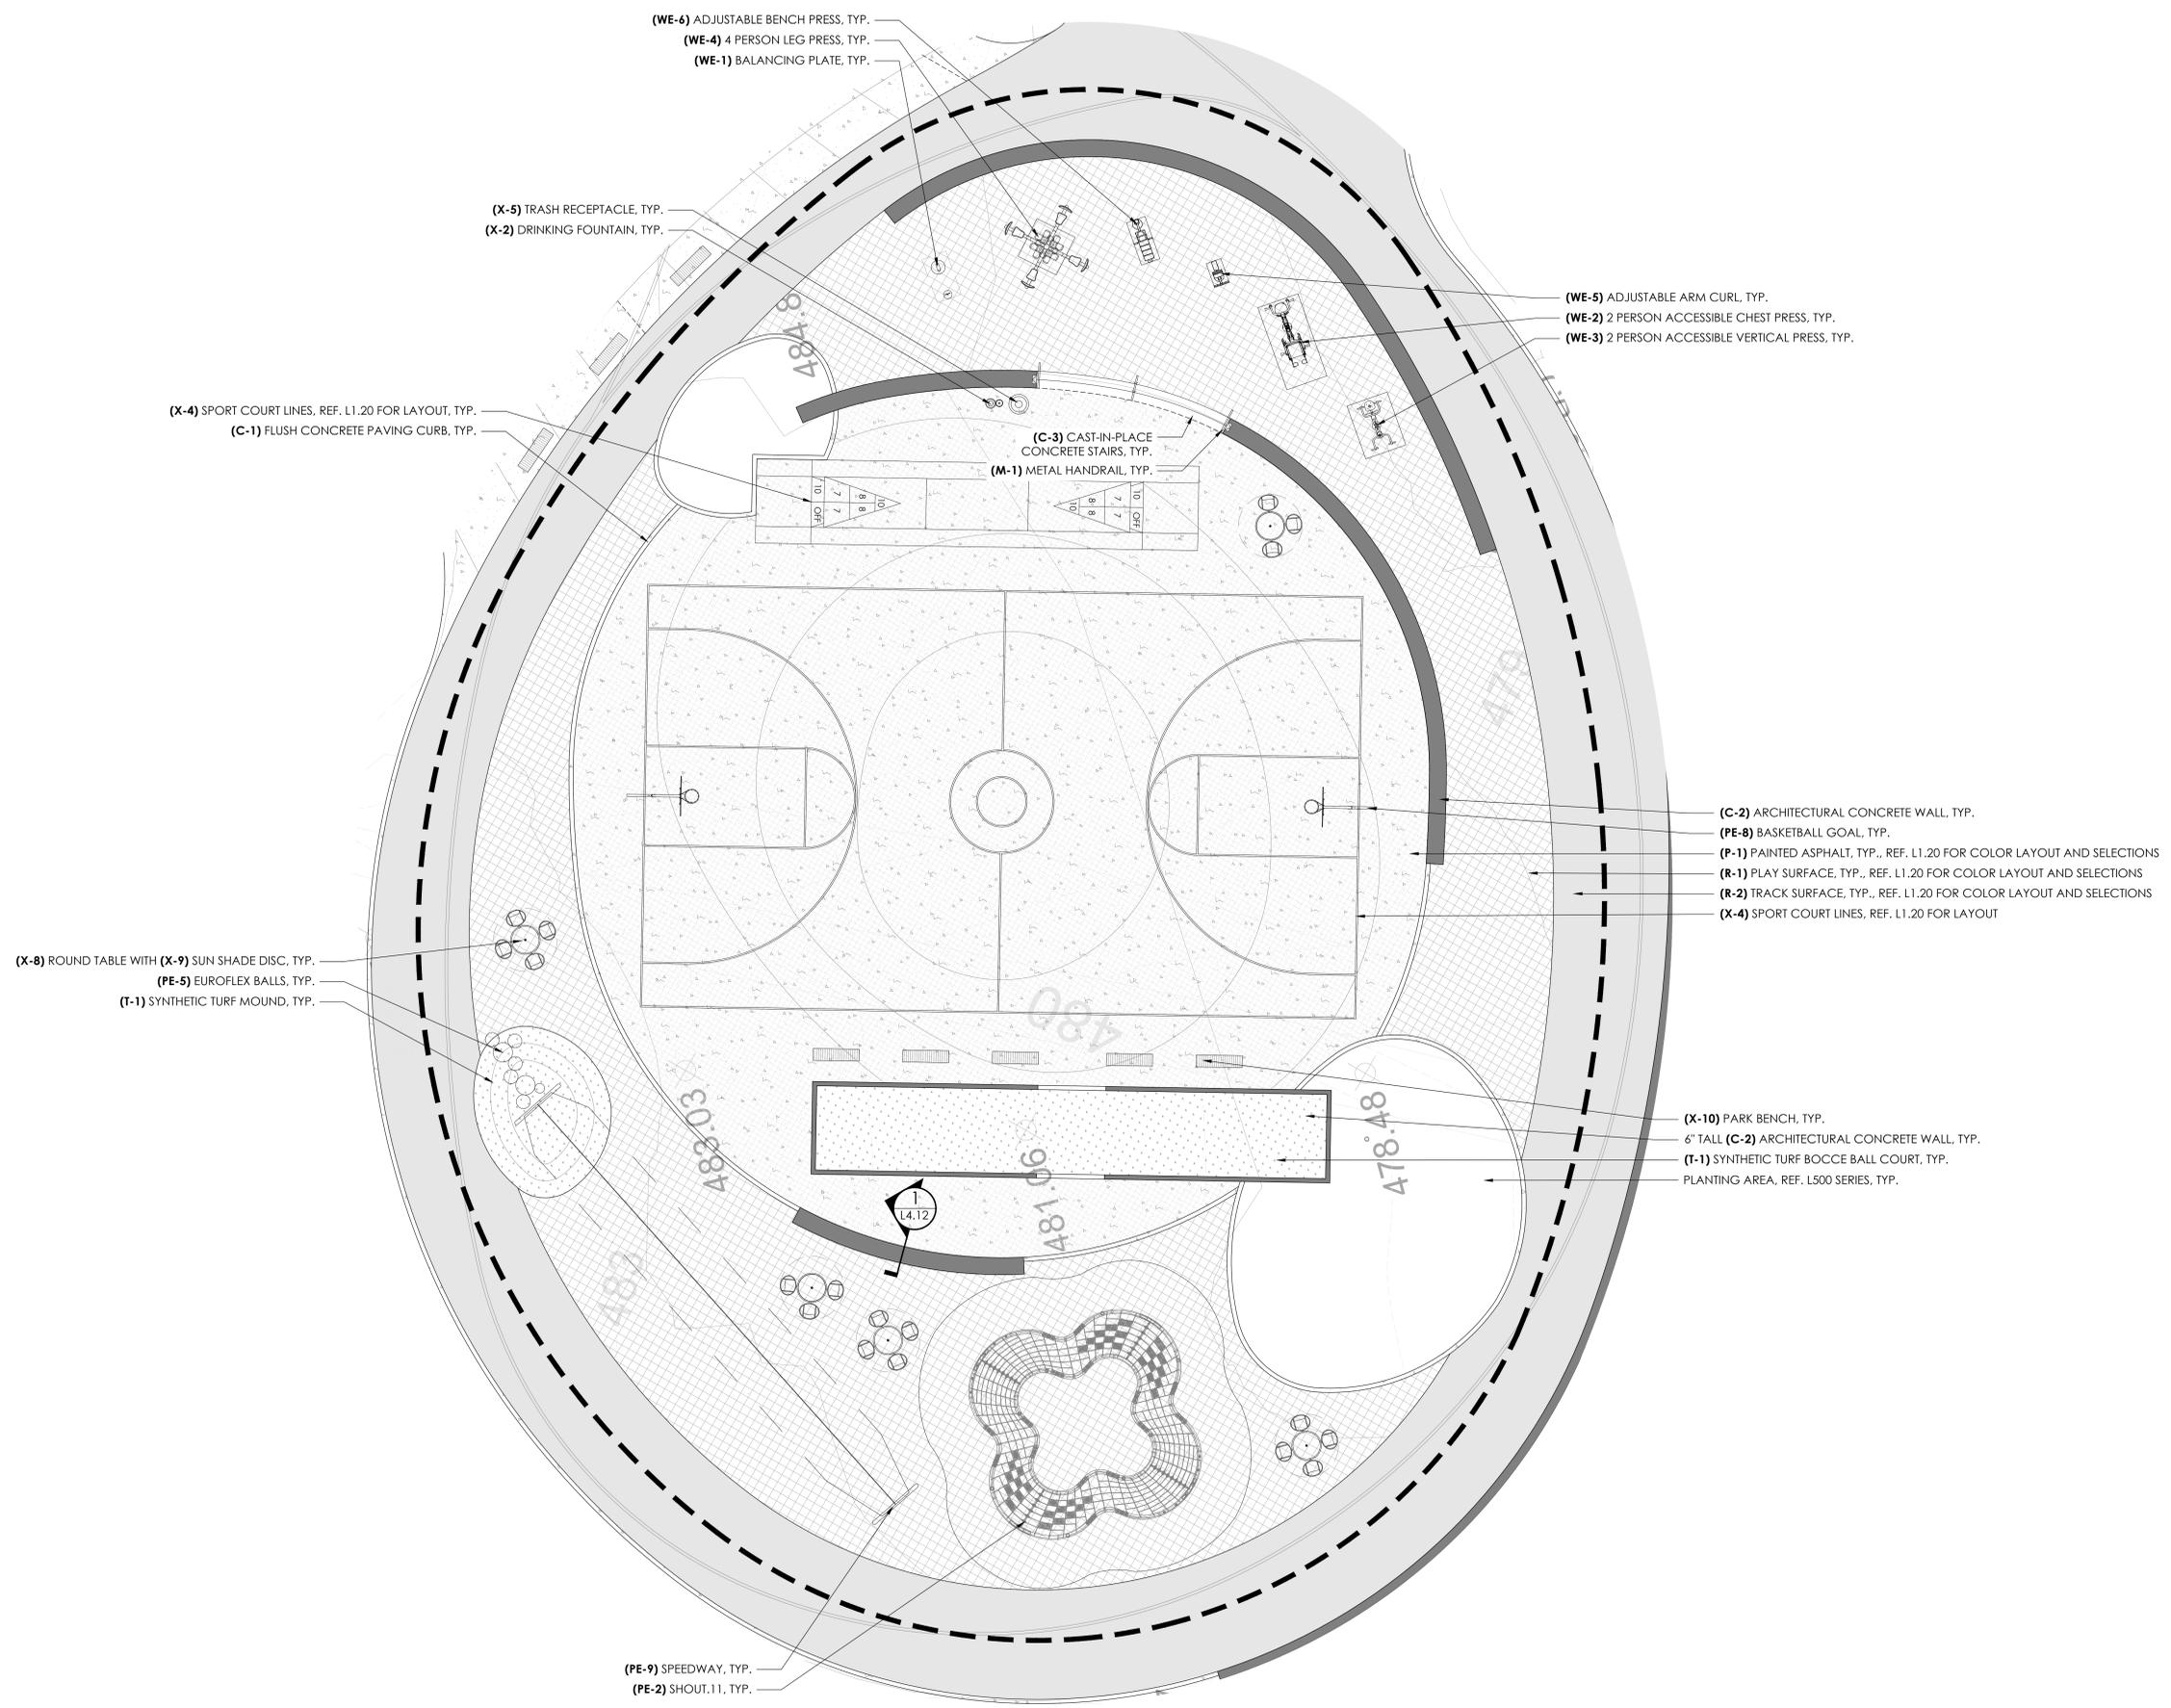

USER: J:\P\37789-01
FILE: 1.11 Playground Enlargement Site Plan.dwg
SAVED: 7/12/2025
PLOTTER: 7/12/2025



LANDSCAPE ARCHITECTS
507 Main St. Nashville, TN 37206
E: 615.257.4447
www.hortdesign.com



PRELIMINARY
NOT FOR
CONSTRUCTION

610 GALLATIN PIKE S
MADISON STATION PARK
MADISON, TENNESSEE 37115

REVISION INFORMATION

L5.00 PLANTING
PLAN
PROJ. NO. 37789-01



IRRIGATION NOTES

- 1) ALL PLANTING AREAS TO BE IRRIGATED BY AN AUTOMATED IRRIGATION SYSTEM DESIGNED AND INSTALLED BY A LICENSED IRRIGATOR IN ACCORDANCE TO STATE LAW.
- 2) CONTRACTOR SHALL SUPPLY AND INSTALL ALL VALVES, HEADS, PIPE, CONTROLLING, WIRING, BACKFLOW PREVENTOR AND CONTROLLER FOR A TWO WIRE IRRIGATION SYSTEM.
- 3) COORDINATE LOCATION OF WATER SOURCE AND BACKFLOW PREVENTOR WITH GENERAL CONTRACTOR COORDINATE LOCATION OF CONTROLLER WITH OWNER.
- 4) INSTALL SYSTEM AS PER SPECS. REFERENCE SPECIFICATIONS FOR MEETING AND MATCHING EXISTING IRRIGATION SYSTEM.
- 5) CONTRACTOR TO LOCATE AND VERIFY ALL EXISTING SITE UTILITIES PRIOR TO COMMENCING WITH WORK. CONTRACTOR RESPONSIBLE FOR DAMAGE CAUSED DURING CONSTRUCTION TO ANY SITE UTILITIES AND SITE FEATURES.
- 6) FOR ALL PIPE PENETRATIONS REFER TO ARCHITECTS PLANS.
- 7) CONTRACTOR TO PROVIDE FULL SHOP DRAWINGS PER SPECIFICATIONS FOR DESIGN BUILD IRRIGATION FOR REVIEW AND APPROVAL BY LANDSCAPE ARCHITECT. REF. DESIGN BUILD IRRIGATION SPECIFICATION AND NOTES ON SHEET L530. REF. LANDSCAPE PLANS FOR SPECIFIC PLANT TYPES AND LOCATIONS. COMMUNICATE SITE WATER CONNECTIONS WITH PROJECT CIVIL, M.E.P. ENGINEERS, CONTRACTOR AND LANDSCAPE ARCHITECT.

CONCEPT PLANT SCHEDULE

	UNDERSTORY TREE 3" CAL., 8&B	36
	CANOPY TREE 4" CAL., 8&B	30
	LARGE SHRUB	167
	MEDIUM SHRUB	420
	PERENNIAL, GROUNDCOVER, AND GRASS MIX 30% EVERGREEN SHRUBS: 3-5 GAL. 40% DECIDUOUS SHRUBS: 3-5 GAL. 20% GRASSES: 3 GAL. 10% GROUNDCOVER: 4" POT	15,506 SF
	DETENTION POND MIX 40% SHRUBS: 3 GALLON 60% ORNAMENTAL GRASSES AND PERENNIALS: 1 GALLON	24,586 SF
	SOD FESCUE SOD	13,783 SF

NOTE:
SOD ALL AREAS DISTURBED
DURING CONSTRUCTION



USER: M:\PROJECTS\CON
 FILE: L5.00 PLANTING PLAN.dwg
 DATE: 06/23/2025
 TIME: 10:00:00
 PLOTTER: 7/1/2025