


MCMILLIN STREET BIKEWAY IMPROVEMENTS
FROM CHURCH STREET TO CHARLOTTE AVENUE
(APPROX. 0.24 L.M.)
JULY 2025



COUNCIL DISTRICT: 19
COUNCIL MEMBER: Jacob Kupin

METROPOLITAN GOVERNMENT OF NASHVILLE
AND DAVIDSON COUNTY, TENNESSEE
MCMILLIN STREET BIKEWAY IMPROVEMENTS
FROM CHURCH STREET TO CHARLOTTE AVENUE

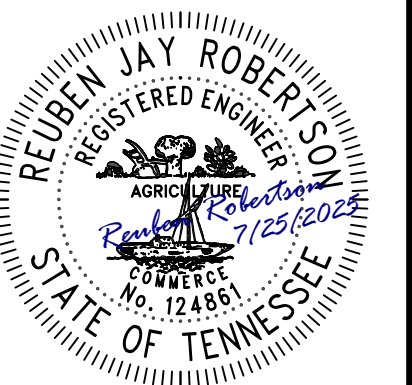

SHEET TITLE:

COVER
SHEET

SHEET 1 OF 4



LDA ENGINEERING

[illegible]


D:\MCMILLIN ST\MCMILLIN ST COVER.DWG, 7/25/2025 12:37 PM, DAISY CLARK



LDA ENGINEERING
402 BNA DRIVE SUITE 403
NASHVILLE, TENNESSEE 37217
TELEPHONE: 877-754-8254
FAX: 865-573-1352


THIS DOCUMENT AND THE IDEAS AND DESIGNS INCORPORATED HEREIN, AS AN INSTRUMENT OF PROFESSIONAL SERVICE, IS THE PROPERTY OF LDA ENGINEERING AND IS NOT TO BE USED, IN WHOLE OR IN PART, FOR ANY OTHER PROJECT WITHOUT THE WRITTEN AUTHORIZATION OF LDA ENGINEERING.

DETAIL NO. 1

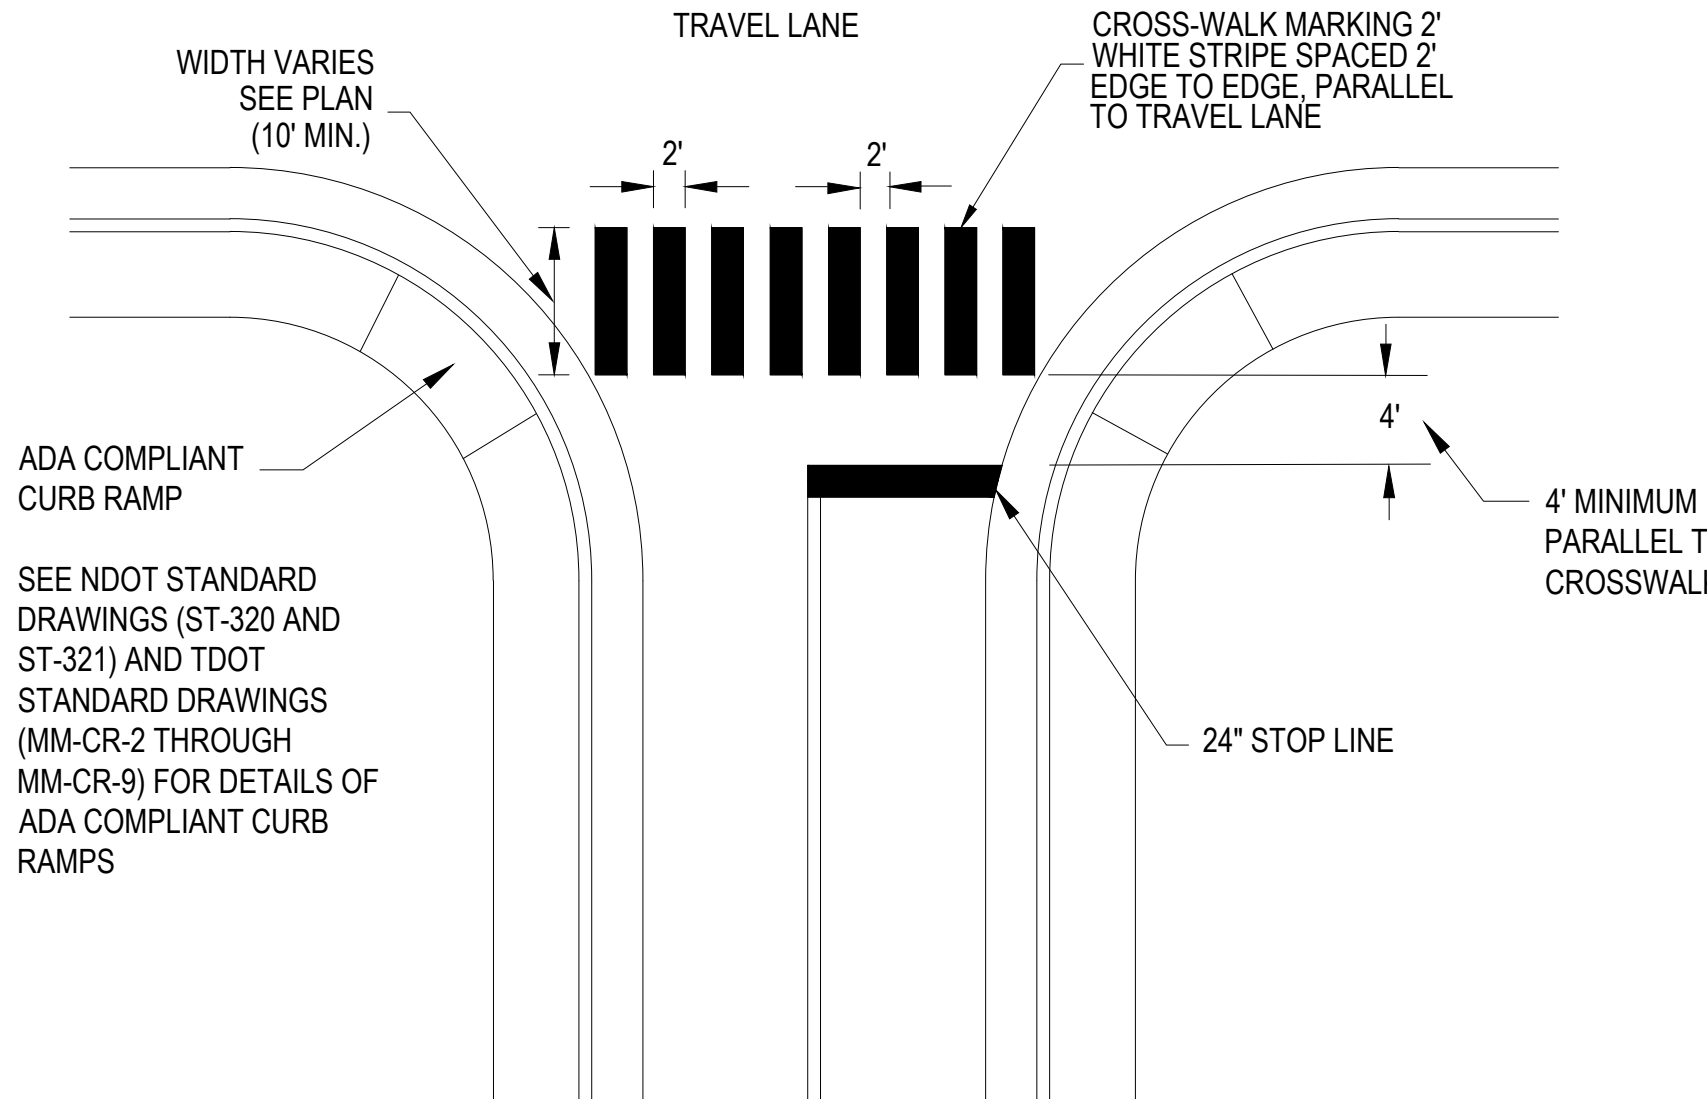

TYPICAL STOP LINE PLACEMENT AND CROSSWALK MARKINGS

DETAIL NO. 2

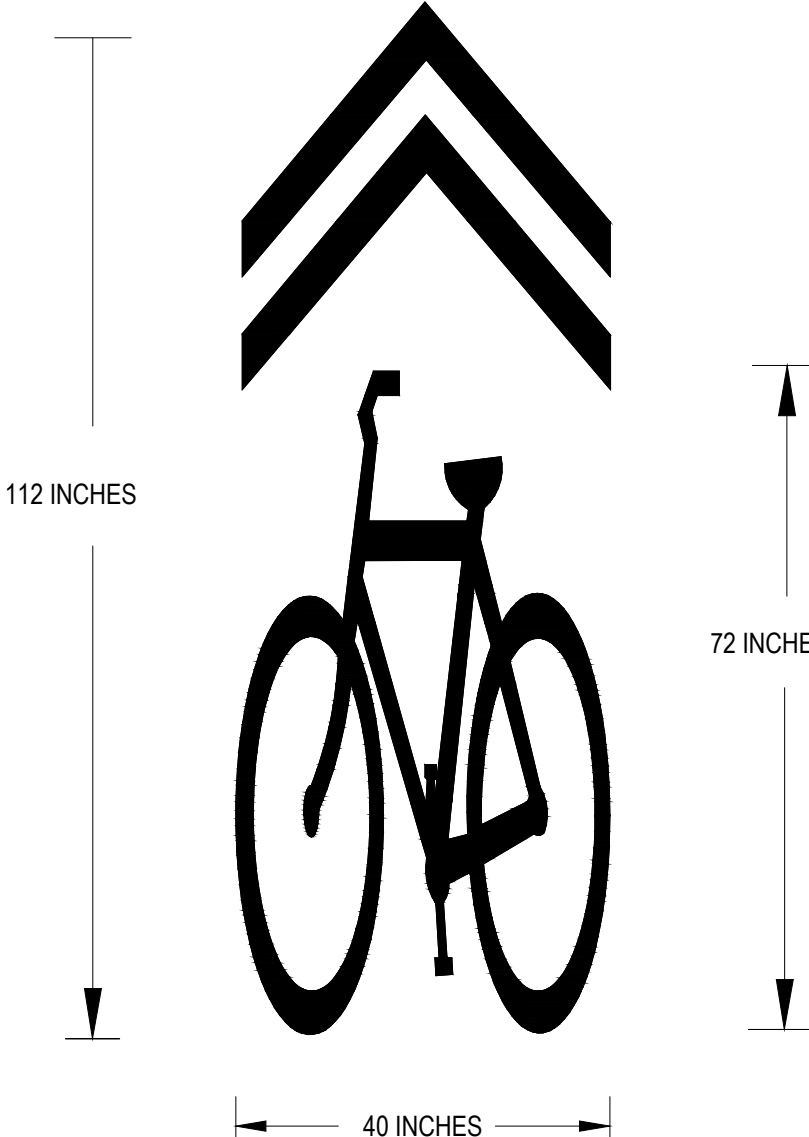

SHARROW SYMBO

SHARROW MARKING DETAIL

NOT TO SCALE

****SPECIAL NOTES:**

- ALL PAVEMENT MARKINGS AND SIGNAGE SHALL BE IN ACCORDANCE WITH THE CURRENT EDITION OF "MANUAL ON UNIFORM TRAFFIC CONTROL DEVICES" (2023 MUTCD)
- CONTRACTOR IS RESPONSIBLE FOR INSTALLATION OF ROADWAY MARKINGS AND SIGNS.
- BIKEWAY SIGNAGE SHALL BE PLACED PER DIRECTION OF THE FIELD ENGINEER.
- SHARROW AND BIKE LANE PAVEMENT MARKING SHALL BE PLACED PER DIRECTION OF METRO REPRESENTATIVE.
- SHARROW AND BIKE LANE PAVEMENT MARKING SHALL NOT BE PLACED IN FRONT OF DRIVEWAYS.
- BIKEWAY PROJECTS SHALL COORDINATE WITH METRO TRAFFIC DEPARTMENT




LDA ENGINEERING

[illegible]

METROPOLITAN GOVERNMENT OF NASHVILLE
AND DAVIDSON COUNTY, TENNESSEE
MCMILLIN STREET BIKEWAY IMPROVEMENTS
FROM CHURCH STREET TO CHARLOTTE AVENUE

DETAIL NO. 3

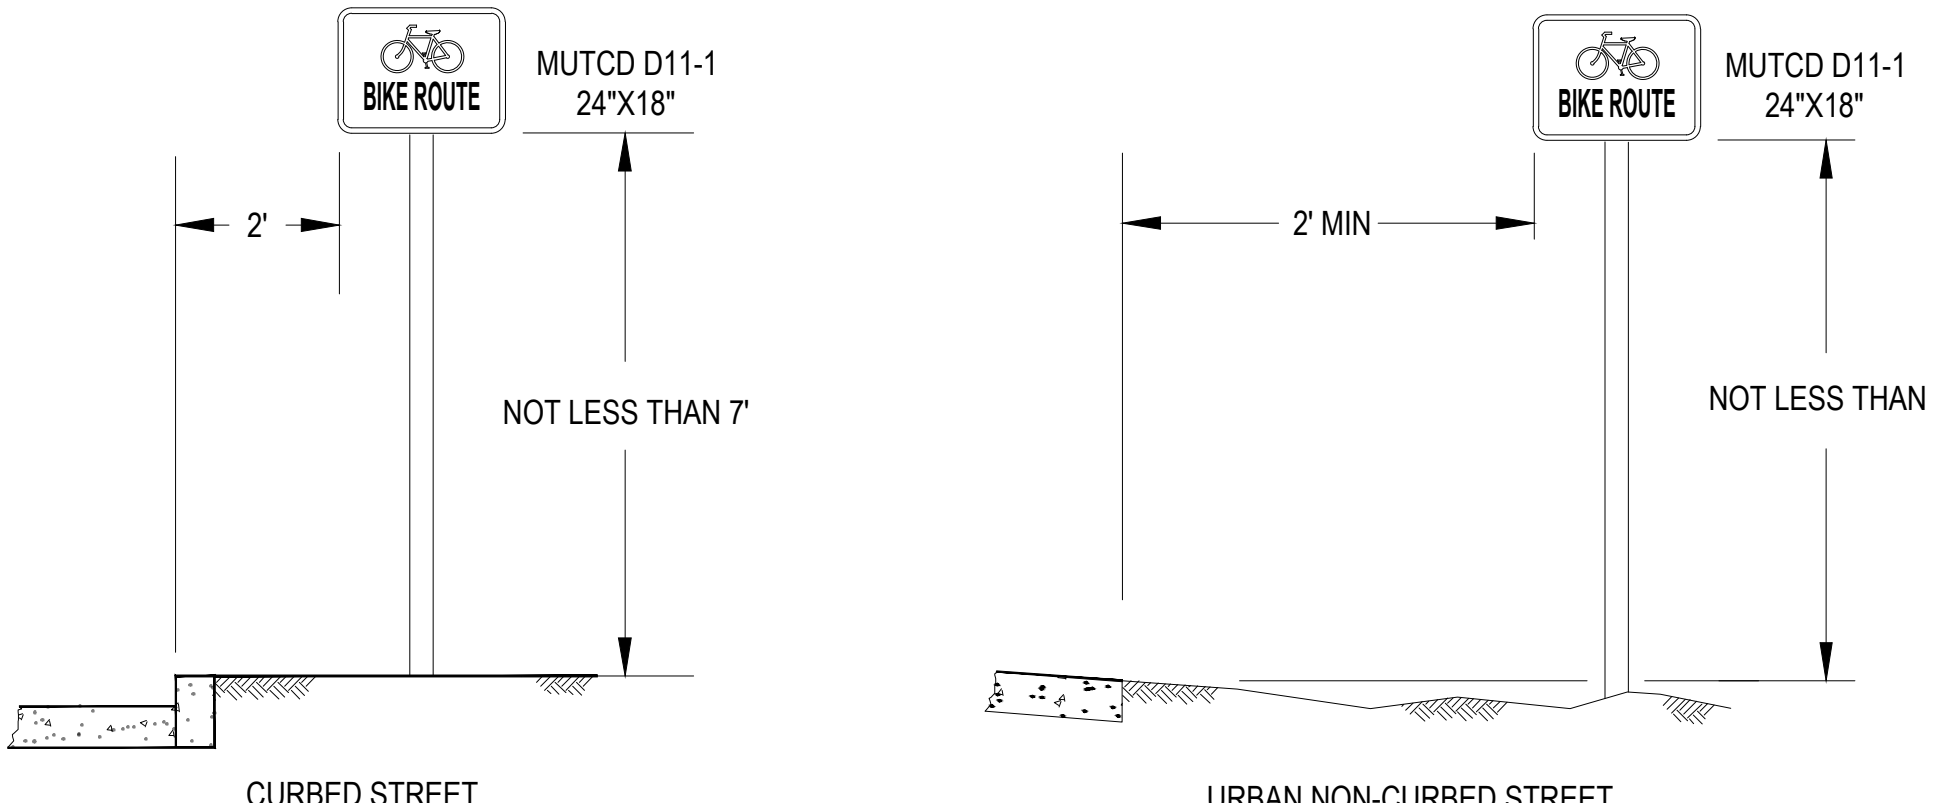


SIGN INSTALLATION NOTES

1. ALL SIGNS SHALL BE INSTALLED IN THE APPROXIMATE LOCATIONS SHOWN ON PLAN SHEETS. ANY DEVIATION MUST BE APPROVED BY THE METROPOLITAN DEPARTMENT OF PUBLIC WORKS.
2. SIGNS SHALL BE INSTALLED IN STRICT ACCORDANCE WITH THE CURRENT EDITION OF THE MANUAL ON UNIFORM TRAFFIC CONTROL DEVICES (2023 MUTCD), AND SHALL HAVE THE HEIGHT AND CLEARANCE SPECIFICATIONS SHOWN ON THIS SHEET.
3. ALL SIGNING EQUIPMENT AND INSTALLATION PROCEDURES SHALL COMPLY WITH THE T.D.O.T. STANDARD SPECIFICATIONS FOR ROAD AND BRIDGE CONSTRUCTION, SECTION 713 - HIGHWAY SIGNING, AND WITH THE SPECIFICATIONS OF METROPOLITAN NASHVILLE AND DAVIDSON COUNTY.
4. IF A SECOND SIGN IS MOUNTED BELOW AN EXISTING SIGN, IT SHALL BE 7' ABOVE TOP OF CURB.

HEIGHT AND LATERAL LOCATION OF SIGNS - TYPICAL INSTALLATIONS


NOT TO SCALE

DETAIL NO. 4

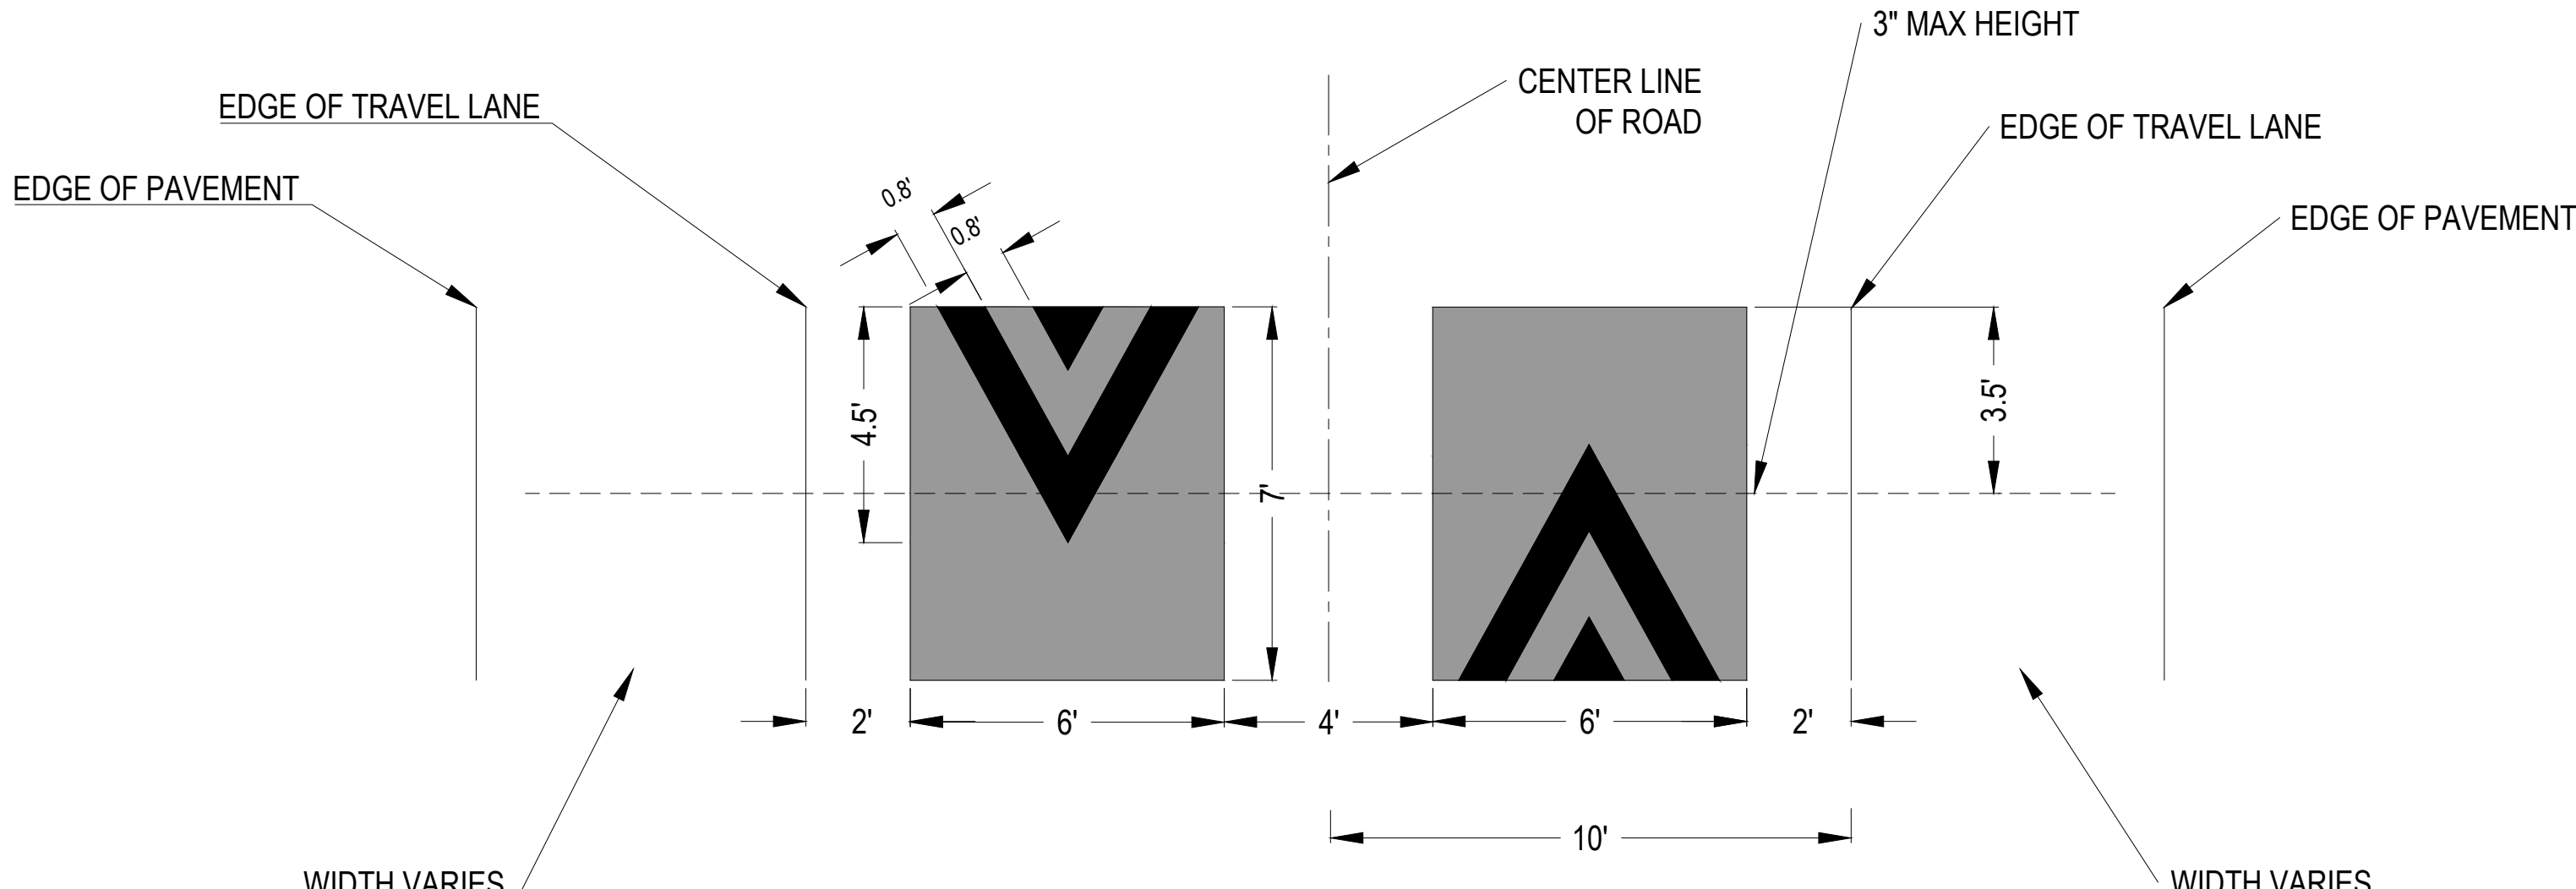

SPEED HUMP DETAILS

NOT TO SCALE

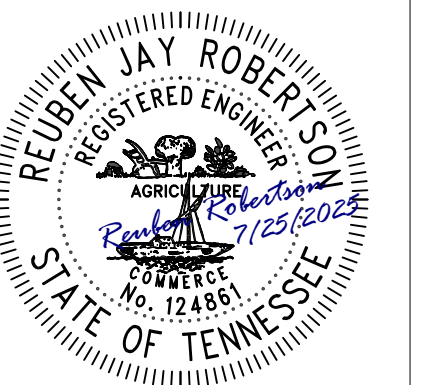

PROJECT NUMBER: NDT503

DATE: 07-2025

DRAWN BY:
DMC

DESIGNED BY:
DRO

SHEET TITLE:

TYPICAL DETAILS

SHEET 2 OF 4


C:\MCMILLIN ST\MCMILLIN ST SCHEDING, 7/25/2025 12:39 PM DMSY CLARK



LDA ENGINEERING

REV	DATE	REVISION DESCRIPTION



METROPOLITAN GOVERNMENT OF NASHVILLE
AND DAVIDSON COUNTY, TENNESSEE
MCMILLIN STREET BIKEWAY IMPROVEMENTS
FROM CHURCH STREET TO CHARLOTTE AVENUE

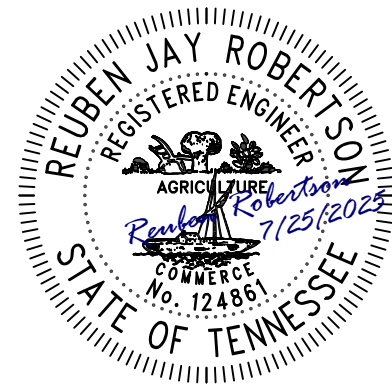

PROJECT NUMBER: NDT503
DATE: 07-2025
DRAWN BY: DMC
DESIGNED BY: DRO

PROPOSED
LAYOUT

C:\MCMILLIN ST\MCMILLIN ST SUE.DWG, 7/25/2025 12:39 PM, DMSY CLARK

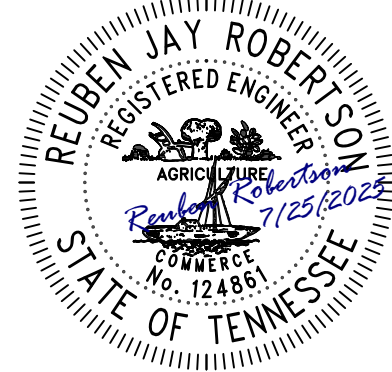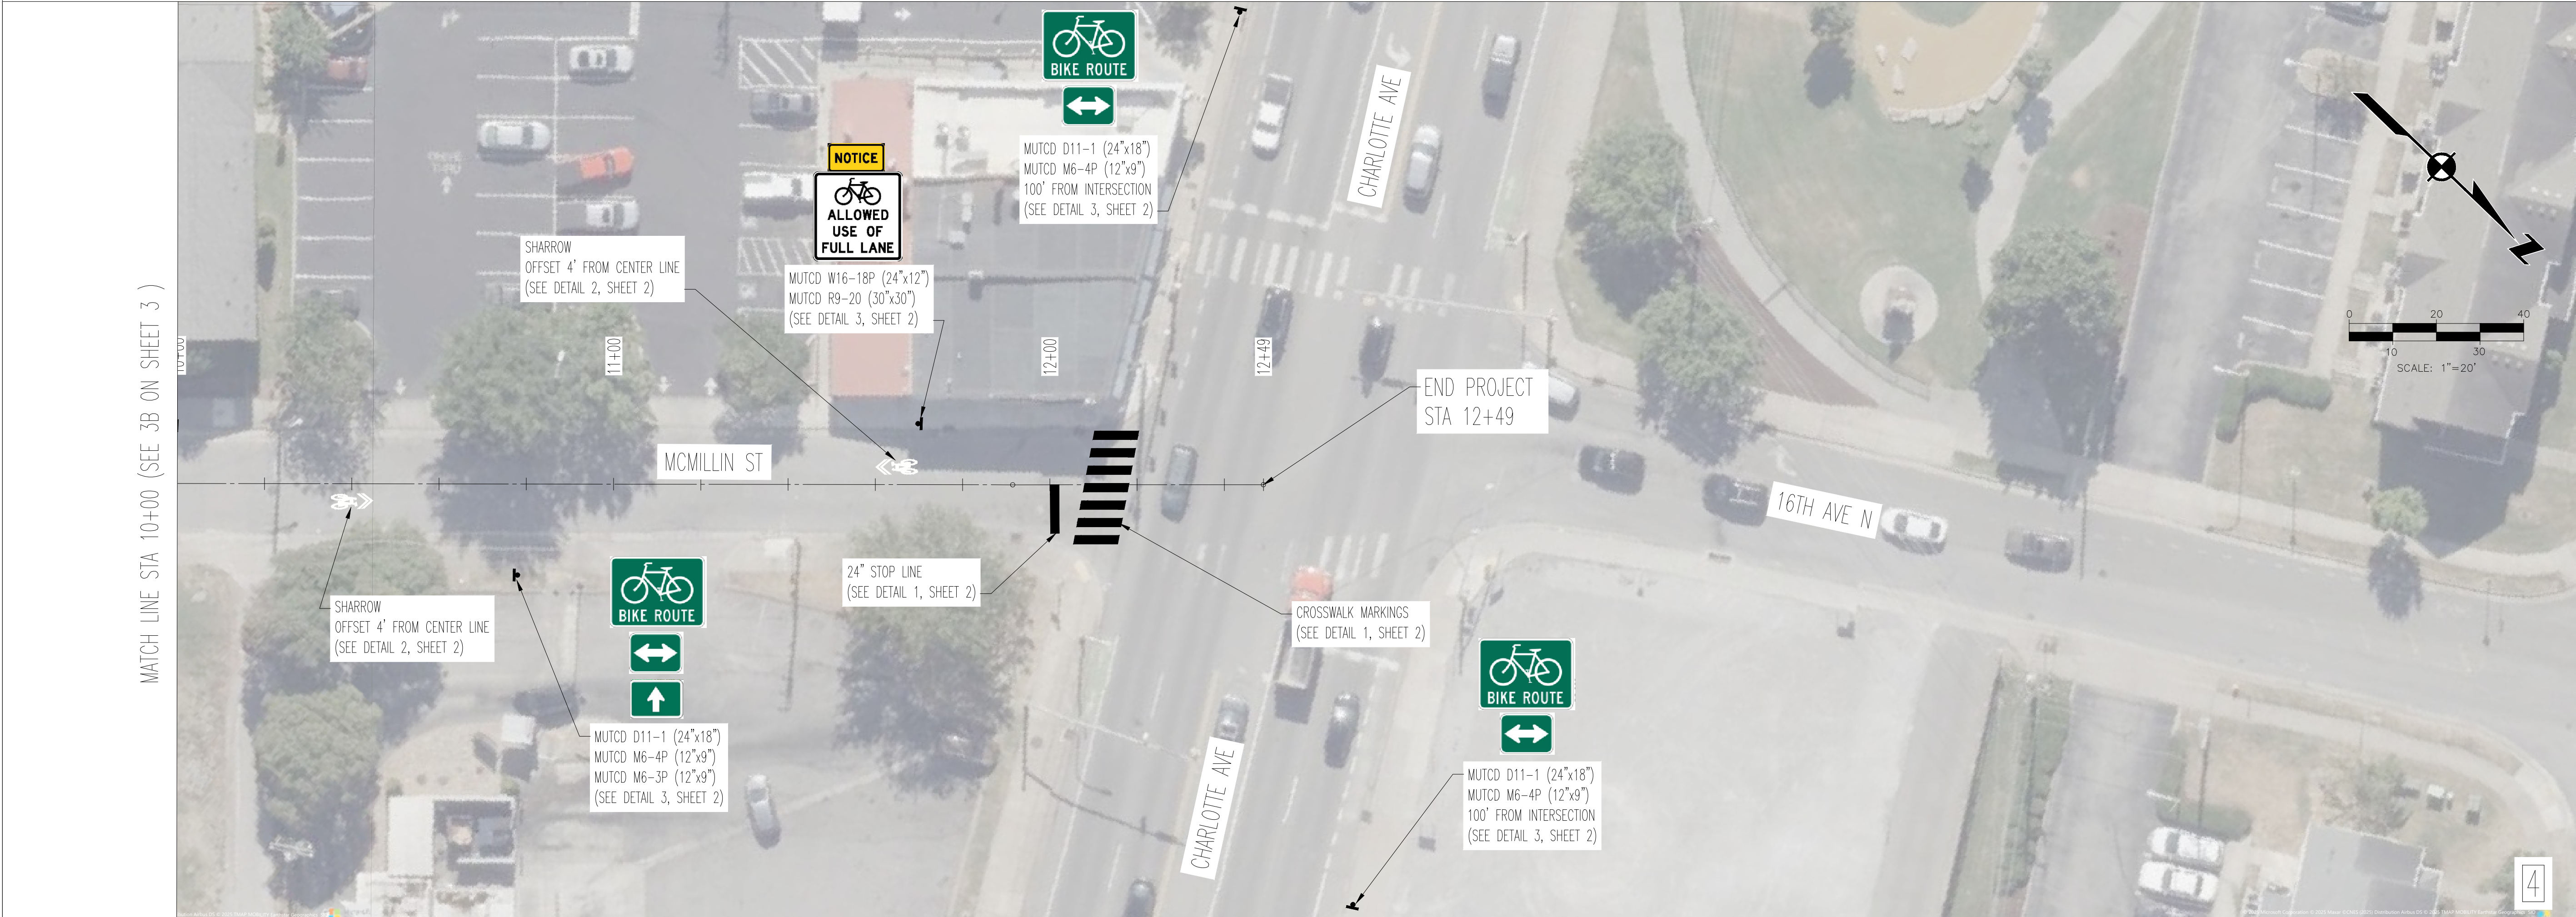

PROJECT NUMBER: NDT503
DATE: 07-2025 SCALE: 1" = 20'
DRAWN BY: DMC DESIGNED BY: DRO
SHEET TITLE:

PROPOSED
LAYOUT

SHEET 4 OF 4

METROPOLITAN GOVERNMENT OF NASHVILLE
AND DAVIDSON COUNTY, TENNESSEE
MCMILLIN STREET BIKEWAY IMPROVEMENTS
FROM CHURCH STREET TO CHARLOTTE AVENUE



LDA ENGINEERING

REV	DATE	REVISION DESCRIPTION