

ESTIMATED QUANTITIES

SPEED CUSHIONS

6' X 7' SPEED CUSHION WITH ONE ARROW	4
--------------------------------------	---

SIGNING

W17-1 (VAR.) "SPEED CUSHIONS AHEAD" SIGN (30" X 30")	2
W13-1P "20 M.P.H" SIGN (18" X 18")	2



PAVEMENT MARKINGS AND DELINEATORS

4" WHITE FLEXIBLE DELINEATOR	21
4" SOLID WHITE LINE (LF)	1850
4" DOUBLE SOLID WHITE LINE (LF)	170
6" SOLID WHITE LINE (LF)	130
24" WHITE STOP LINE (LF)	10

NOTE: ALL LOCATIONS ARE REFERENCED FROM CENTERLINE OF DRIVEWAYS OR OTHER LANDMARKS TO THE CENTER OF SPEED CUSHIONS OR SIGNS.

LEGEND

-  LIMITS OF TRAFFIC CALMING PROJECT
-  SPEED CUSHIONS
-  BULB-OUT

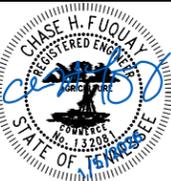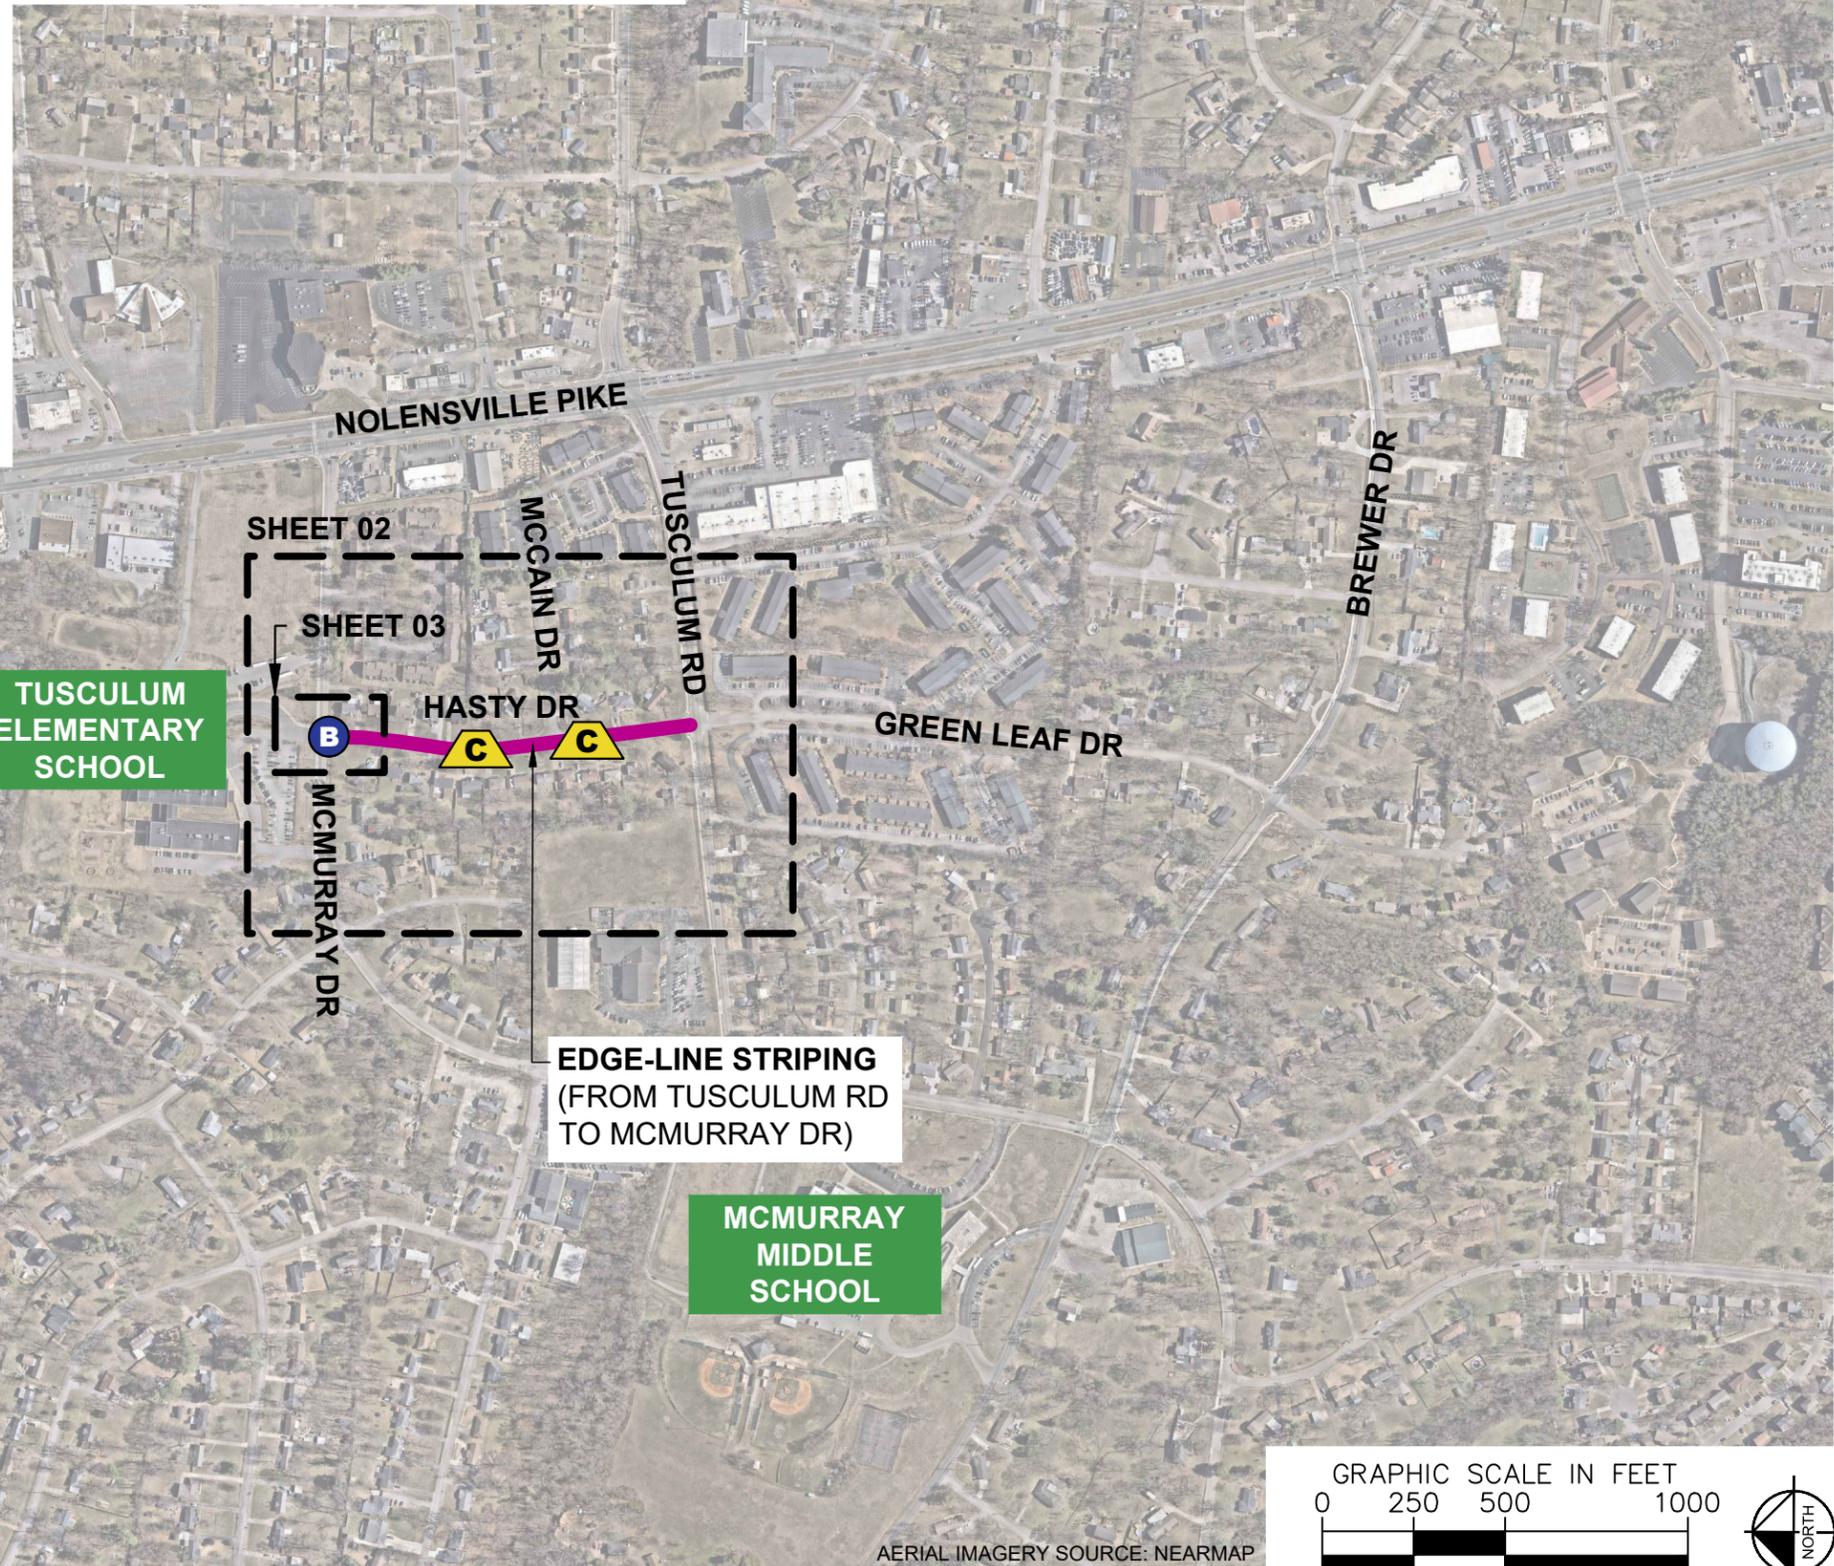


DESIGNED BY:	CHF
DRAWN BY:	KMZ
CHECKED BY:	NDOT
DATE:	1/9/2026
KIMLEY-HORN PROJECT NO. 118800066	

KEY


SHEET NUMBER
01

This document, together with the concepts and designs presented herein, is intended only for the specific purpose and client for which it was prepared. Reuse of and improper reliance on this document without written authorization and adaptation by Kimley-Horn and Associates, Inc. shall be without liability to Kimley-Horn and Associates, Inc.

SPEED CUSHIONS

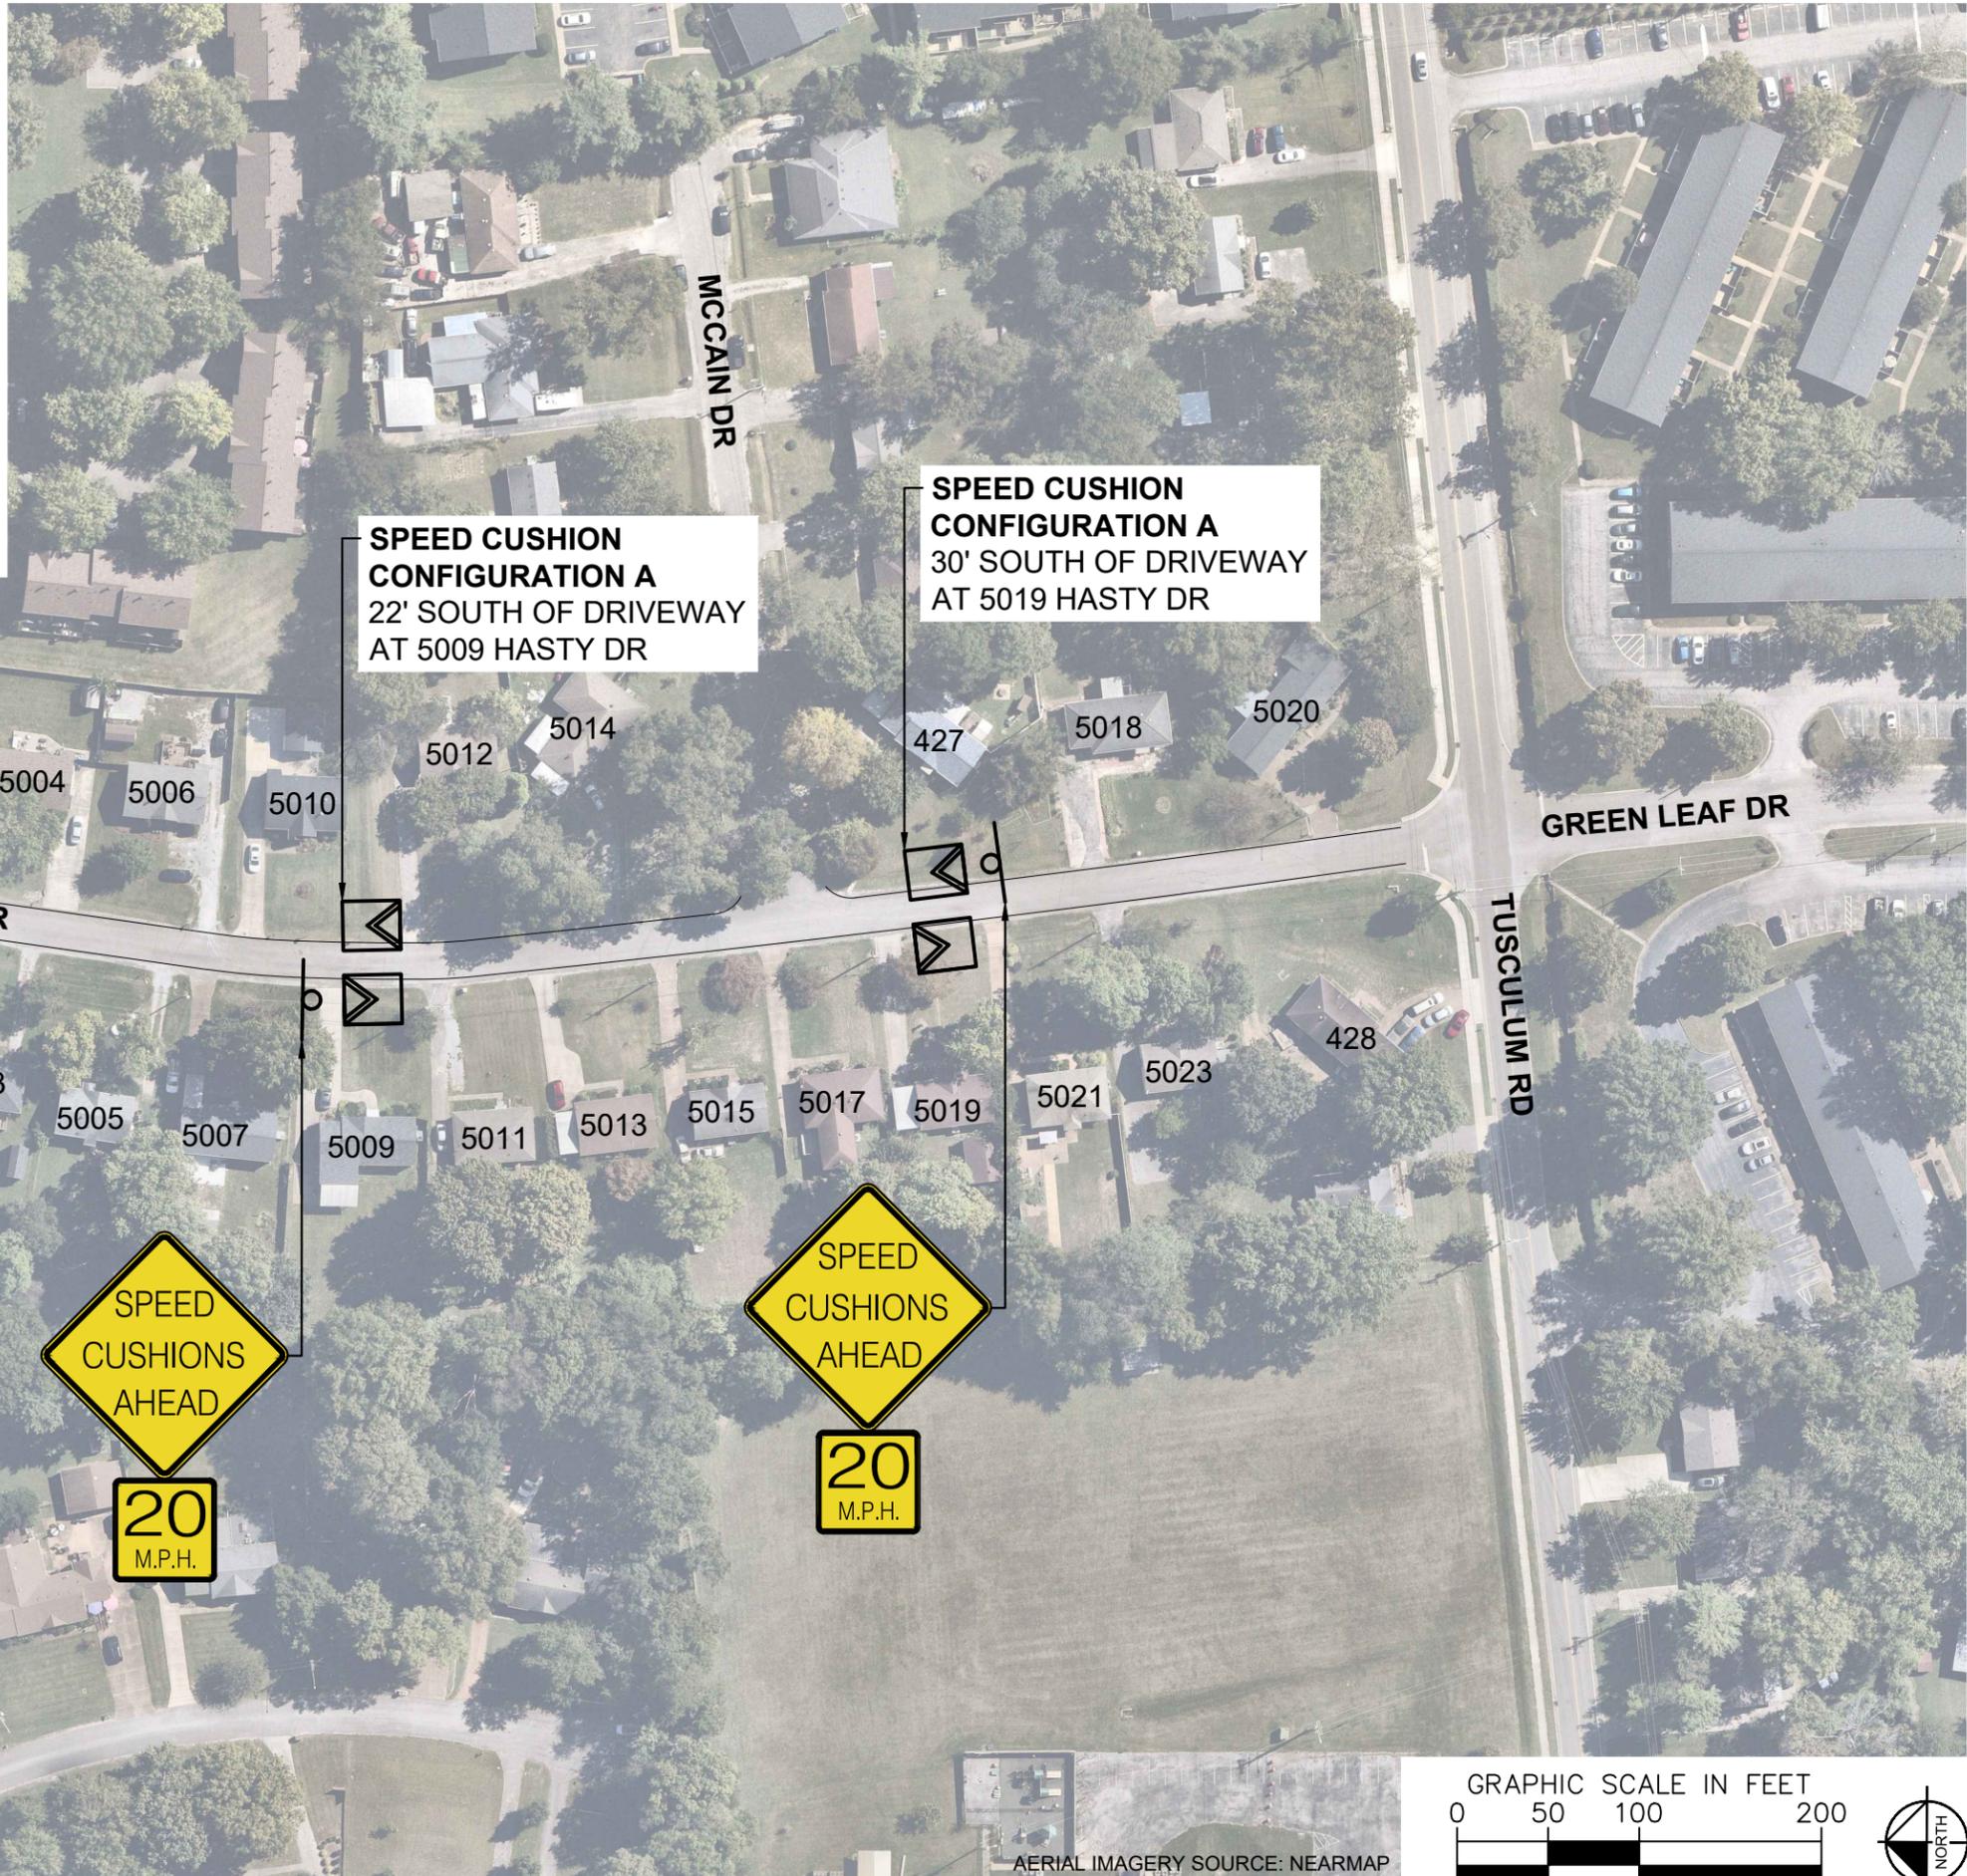


**TUSCULUM
ELEMENTARY
SCHOOL**

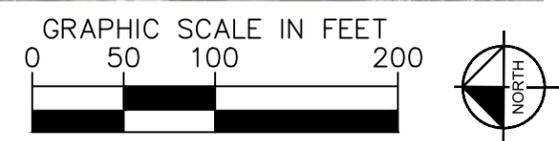

AERIAL IMAGERY SOURCE: NEARMAP



**HASTY DRIVE
TRAFFIC CALMING**
NASHVILLE, TN

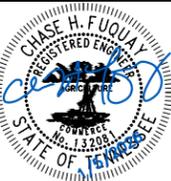


Kimley»Horn

DESIGNED BY:	CHF
DRAWN BY:	KMZ
CHECKED BY:	NDOT
DATE:	1/9/2026
KIMLEY-HORN PROJECT NO. 118900066	

CONCEPT

SHEET NUMBER
02

This document, together with the concepts and designs presented herein, is intended only for the specific purpose and client for which it was prepared. Reuse of and improper reliance on this document without written authorization and adaptation by Kimley-Horn and Associates, Inc. shall be without liability to Kimley-Horn and Associates, Inc.

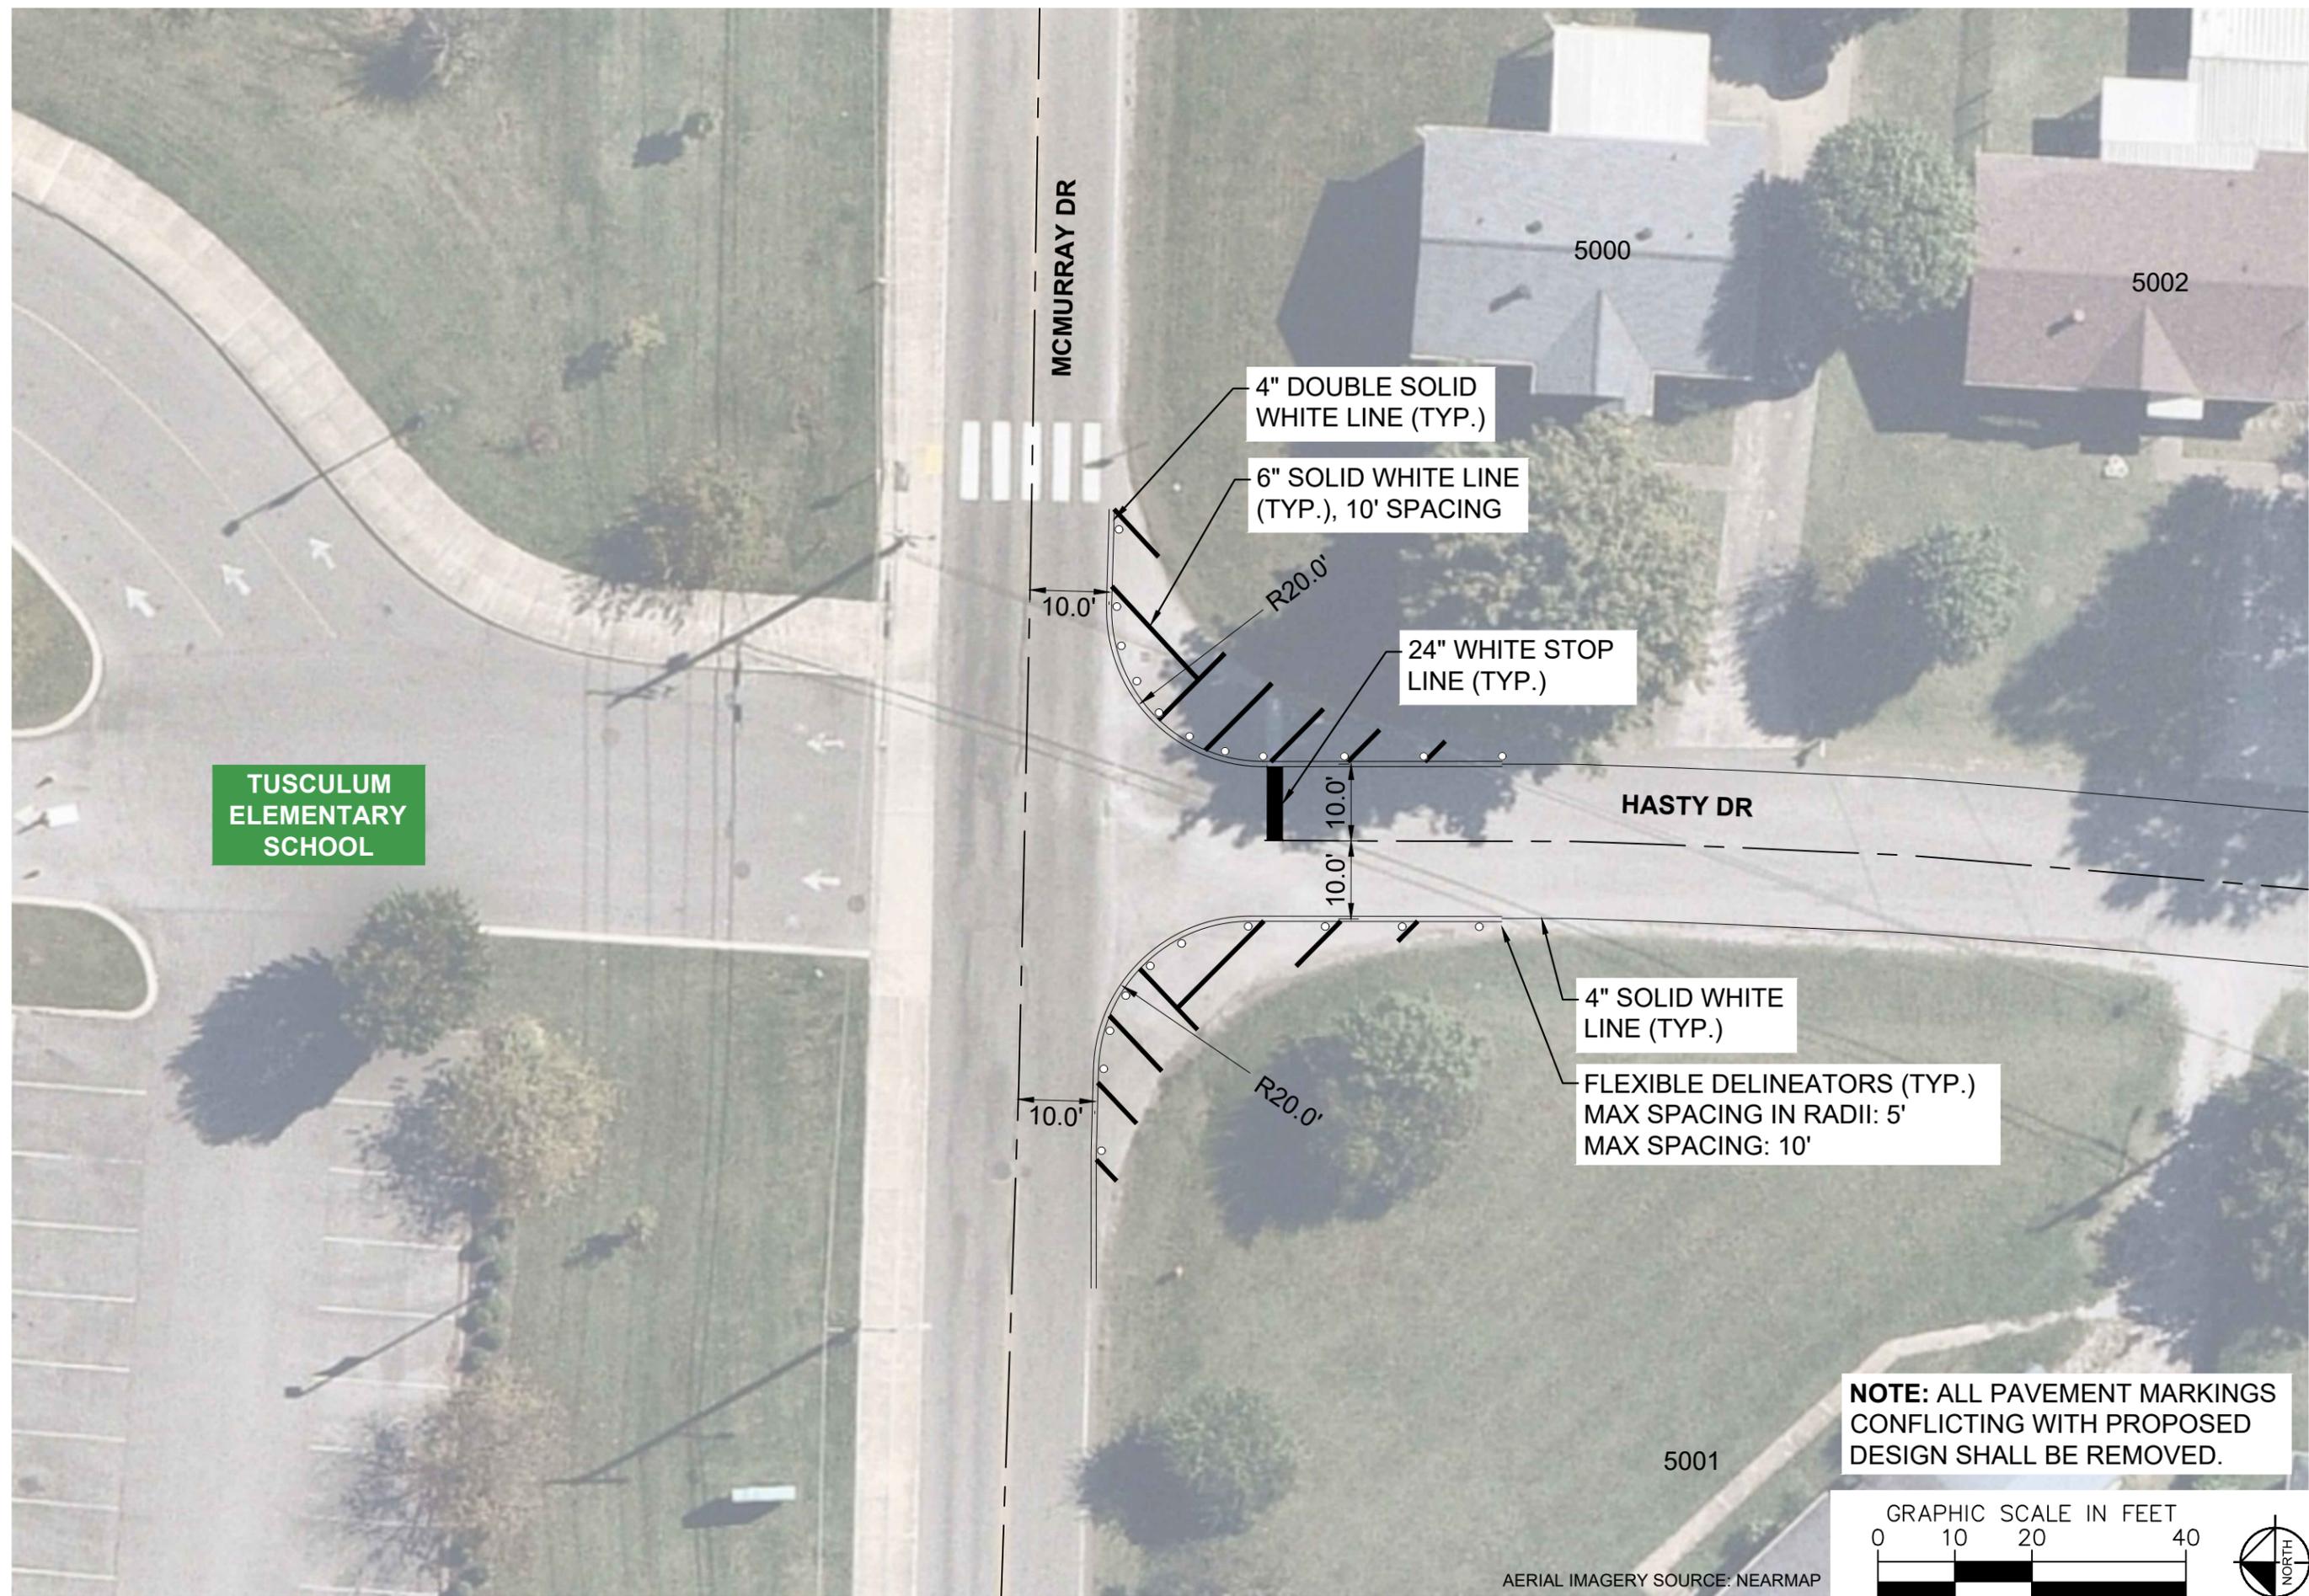

**TUSCULUM
ELEMENTARY
SCHOOL**

MCMURRAY DR

5000

5002

4" DOUBLE SOLID
WHITE LINE (TYP.)

6" SOLID WHITE LINE
(TYP.), 10' SPACING

24" WHITE STOP
LINE (TYP.)

HASTY DR

4" SOLID WHITE
LINE (TYP.)

FLEXIBLE DELINEATORS (TYP.)
MAX SPACING IN RADII: 5'
MAX SPACING: 10'

**NOTE: ALL PAVEMENT MARKINGS
CONFLICTING WITH PROPOSED
DESIGN SHALL BE REMOVED.**



AERIAL IMAGERY SOURCE: NEARMAP



HASTY DRIVE
TRAFFIC CALMING
NASHVILLE, TN




DESIGNED BY:	CHF
DRAWN BY:	KMZ
CHECKED BY:	NDOT
DATE:	1/9/2026
KIMLEY-HORN PROJECT NO.:	118900066

CONCEPT
SHEET NUMBER
03


CONFIGURATION A

PAVEMENT WIDTH: 22'

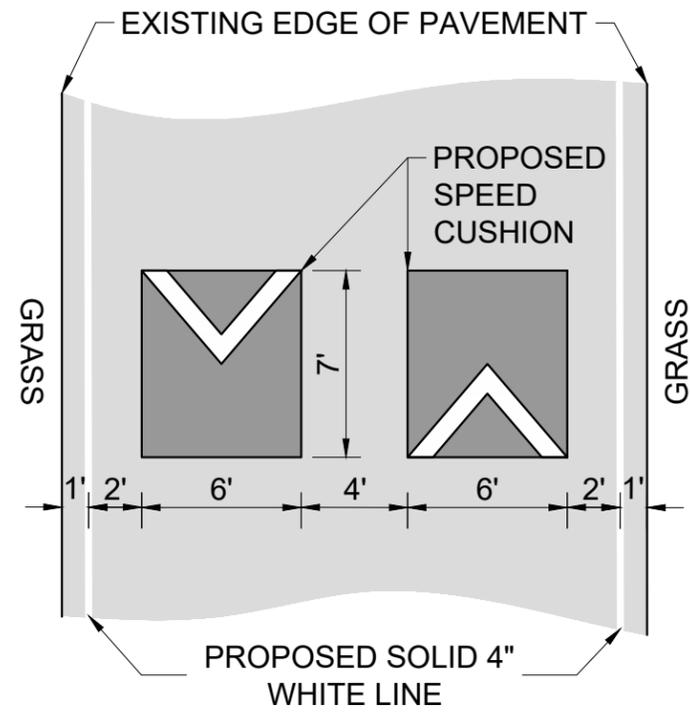

DETAIL 01

BULB-OUT

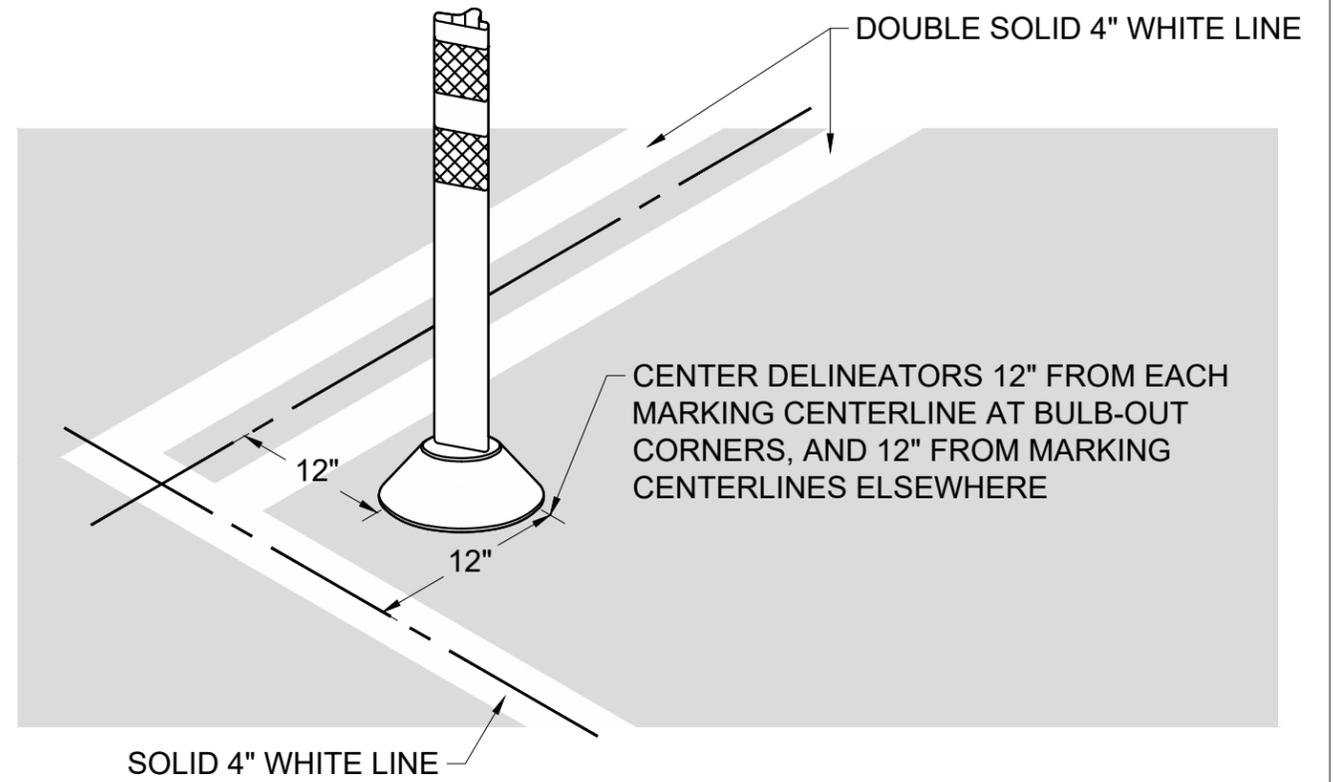

This document, together with the concepts and designs presented herein, is intended only for the specific purpose and client for which it was prepared. Reuse of and improper reliance on this document without written authorization and adaptation by Kimley-Horn and Associates, Inc. shall be without liability to Kimley-Horn and Associates, Inc.



HASTY DRIVE
TRAFFIC CALMING
NASHVILLE, TN



DESIGNED BY: CHF
DRAWN BY: KMZ
CHECKED BY: NDOT
DATE: 1/9/2026
KIMLEY-HORN PROJECT NO. 118800066

CONCEPT

SHEET NUMBER
04