


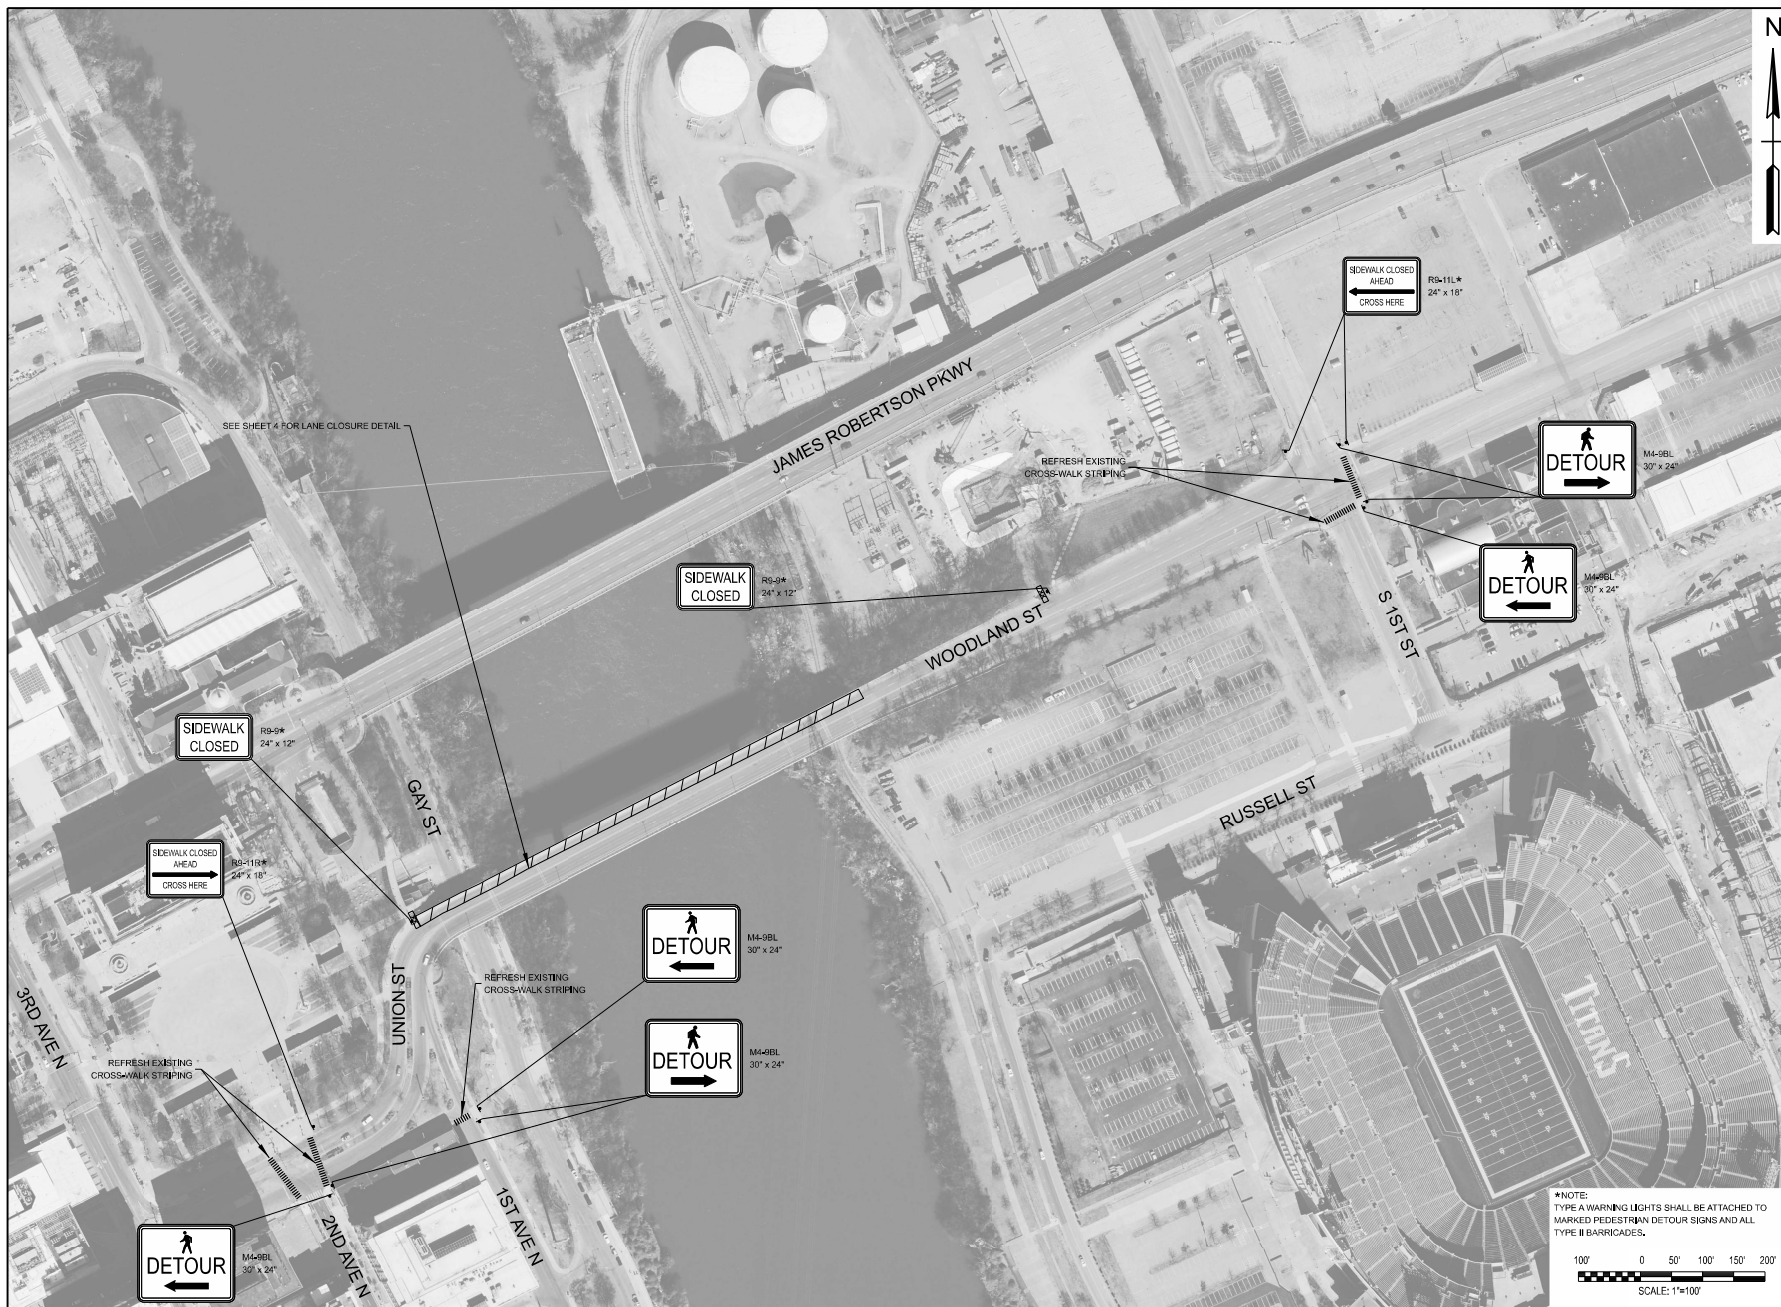

FILE NO.:	PED-DETOUR
DATE:	11-21-2025
DESIGNED BY:	JCB
DRAWN BY:	JCB
CHECKED BY:	JSB
REVISION BLOCK	
DATE:	
DATE:	
DATE:	
 101 WESTPARK DRIVE, SUITE 300 BRENTWOOD, TN 37027 (888) 451-6822	
SEALED BY	
 NASHVILLE DEPARTMENT OF TRANSPORTATION AND INFRASTRUCTURE	
WOODLAND STREET BRIDGE SIDEWALK REPAIR	
PEDESTRIAN DETOUR PLAN PHASE 1	
SCALE: 1" = 100'	
SHEET 3 OF 48	

*NOTE:
TYPE A WARNING LIGHTS SHALL BE ATTACHED TO
MARKED PEDESTRIAN DETOUR SIGNS AND ALL
TYPE II BARRICADES.

100' 0 50' 100' 150' 200'
SCALE: 1"=100'

