


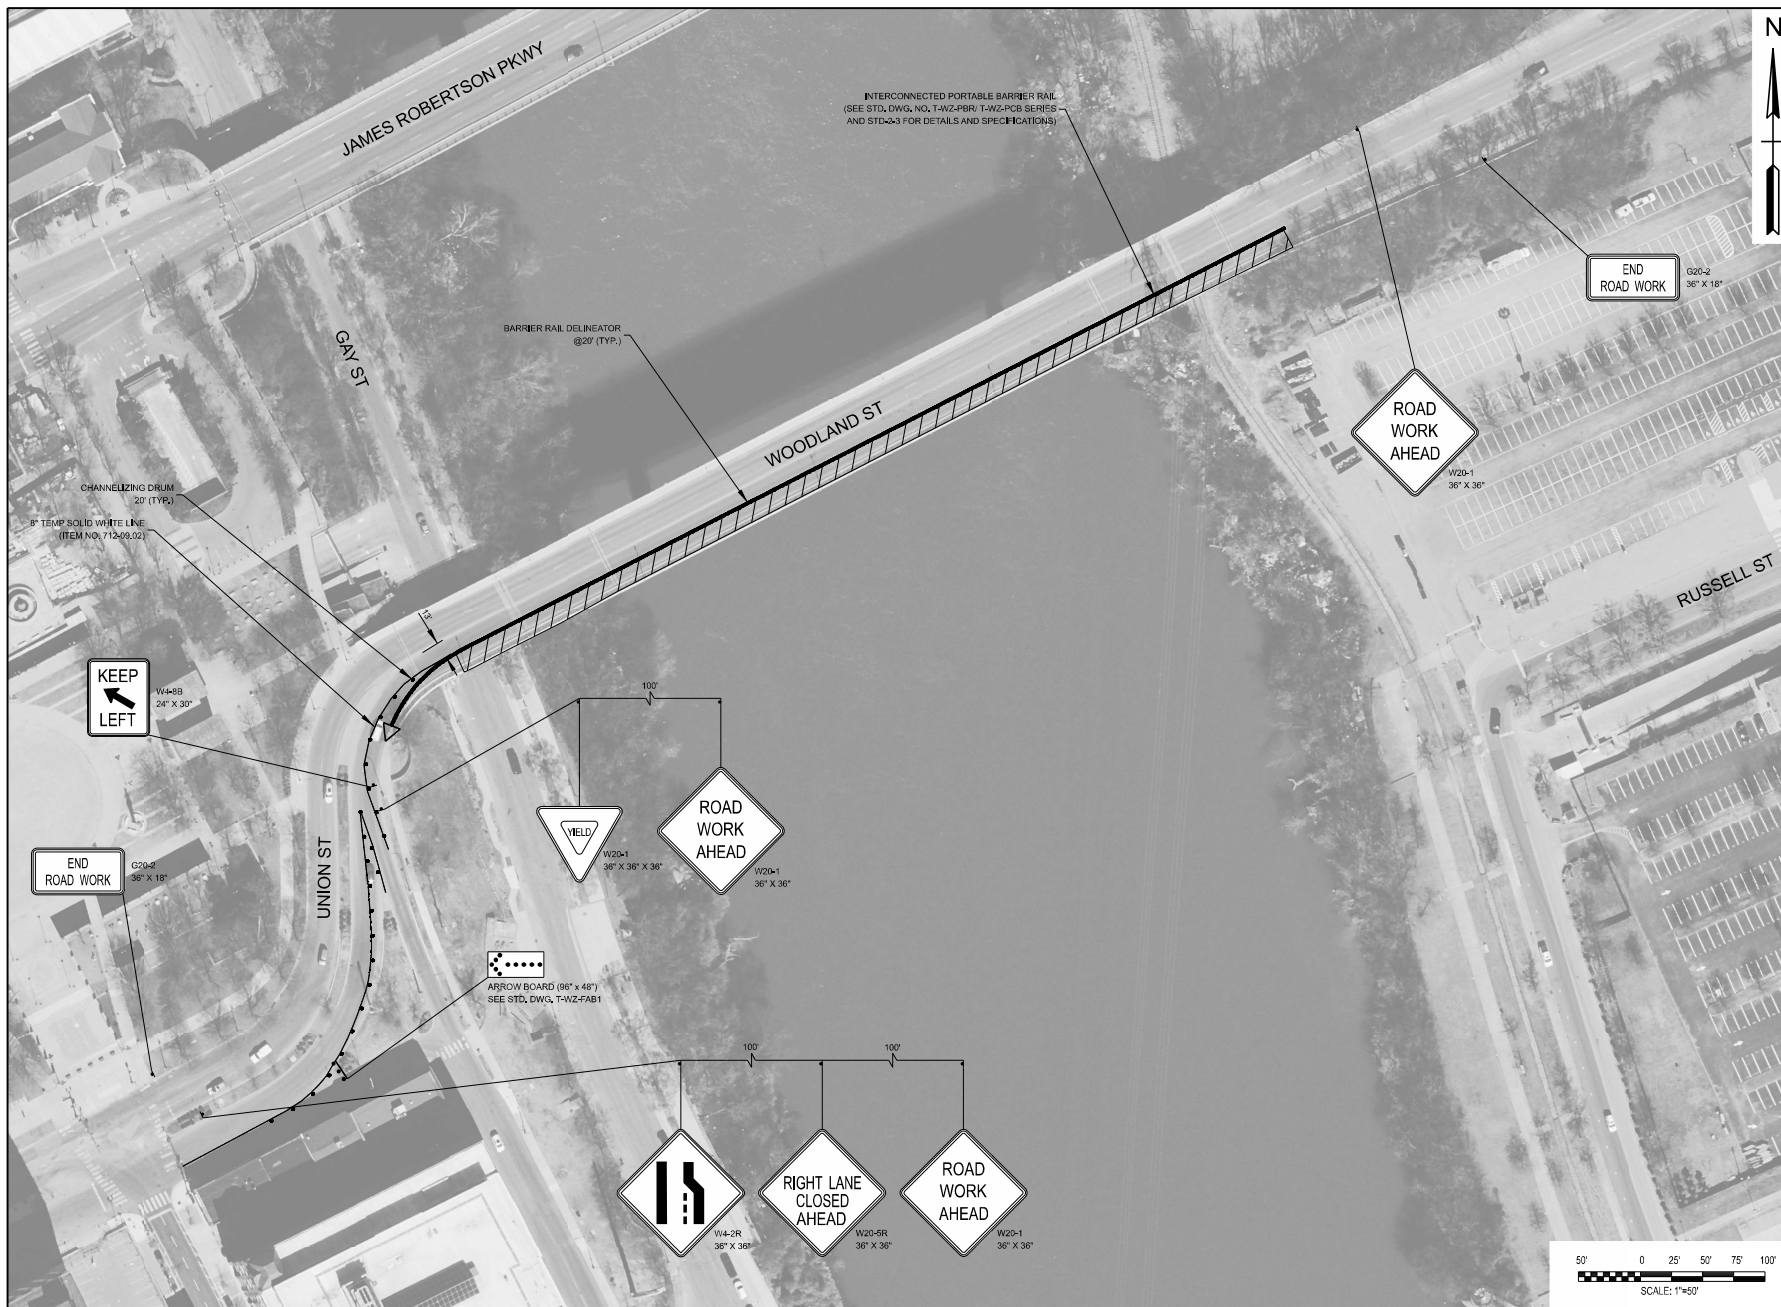

FILE NO.:	TRAFFIC CONTROL
DATE:	11-21-2025
DESIGNED BY:	JCB
DRAWN BY:	JCB
CHECKED BY:	JSB
REVISION BLOCK	
DATE:	
DATE:	
DATE:	
 101 WESTPARK DRIVE, SUITE 300 BRENTWOOD, TN 37027 (688) 451-6822	
SEALED BY	
 NASHVILLE DEPARTMENT OF TRANSPORTATION AND INFRASTRUCTURE	
WOODLAND STREET BRIDGE SIDEWALK REPAIR	
TRAFFIC CONTROL PLAN PHASE 2	
SCALE: 1" = 50'	
SHEET 4A OF 4B	