


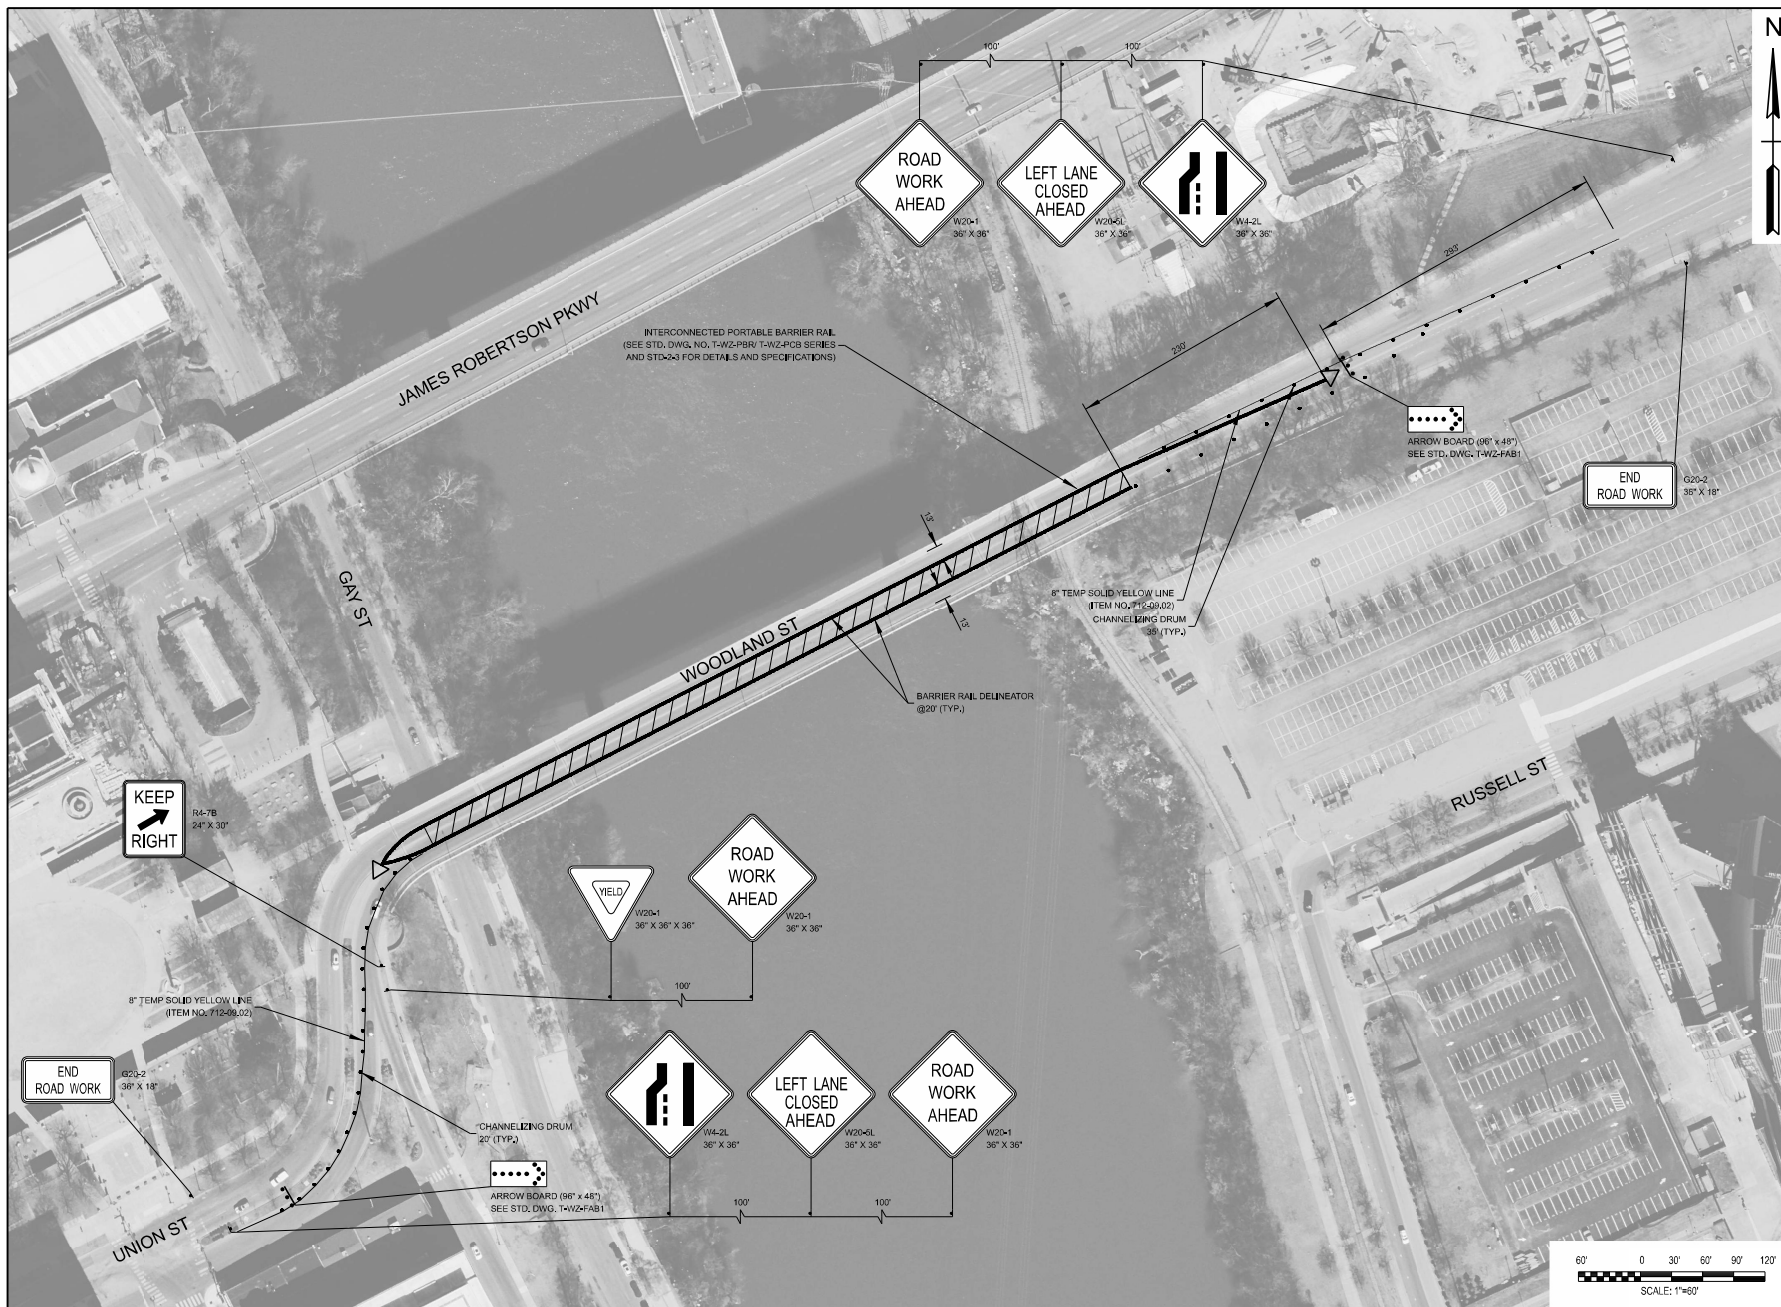

FILE NO.:	TRAFFIC CONTROL
DATE:	11-21-2025
DESIGNED BY:	JCB
DRAWN BY:	JCB
CHECKED BY:	JSB
REVISION BLOCK	
DATE:	
DATE:	
DATE:	
101 WESTPARK DRIVE, SUITE 300 BRENTWOOD, TN 37027 (615) 451-4822	
WOODLAND STREET BRIDGE SIDEWALK REPAIR	
TRAFFIC CONTROL PLAN PHASE 3	
SCALE: 1" = 60'	
SHEET 4B OF 4B	