

ESTIMATED QUANTITIES

SPEED CUSHIONS

| | |
|---------------------------------------|---|
| 6' X 14' SPEED CUSHION WITH ONE ARROW | 4 |
|---------------------------------------|---|

| | |
|-----------------------------------|---|
| 6' X 14' SPEED CUSHION TWO ARROWS | 2 |
|-----------------------------------|---|

SIGNING

| | |
|---|---|
| W17-1 (VAR.) "SPEED CUSHION" SIGN (30" X 30") | 4 |
|---|---|



| | |
|------------------------------------|---|
| W13-1P "20 M.P.H" SIGN (18" X 18") | 4 |
|------------------------------------|---|

| | |
|---------------------|---|
| RADAR FEEDBACK SIGN | 2 |
|---------------------|---|

NOTE: ALL LOCATIONS ARE REFERENCED FROM CENTERLINE OF DRIVEWAYS OR OTHER LANDMARKS TO THE CENTER OF SPEED CUSHIONS OR SIGNS.

LEGEND

-  LIMITS OF TRAFFIC CALMING PROJECT
-  SPEED CUSHIONS
-  EXISTING SPEED CUSHIONS
-  RADAR FEEDBACK SIGN

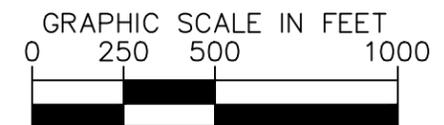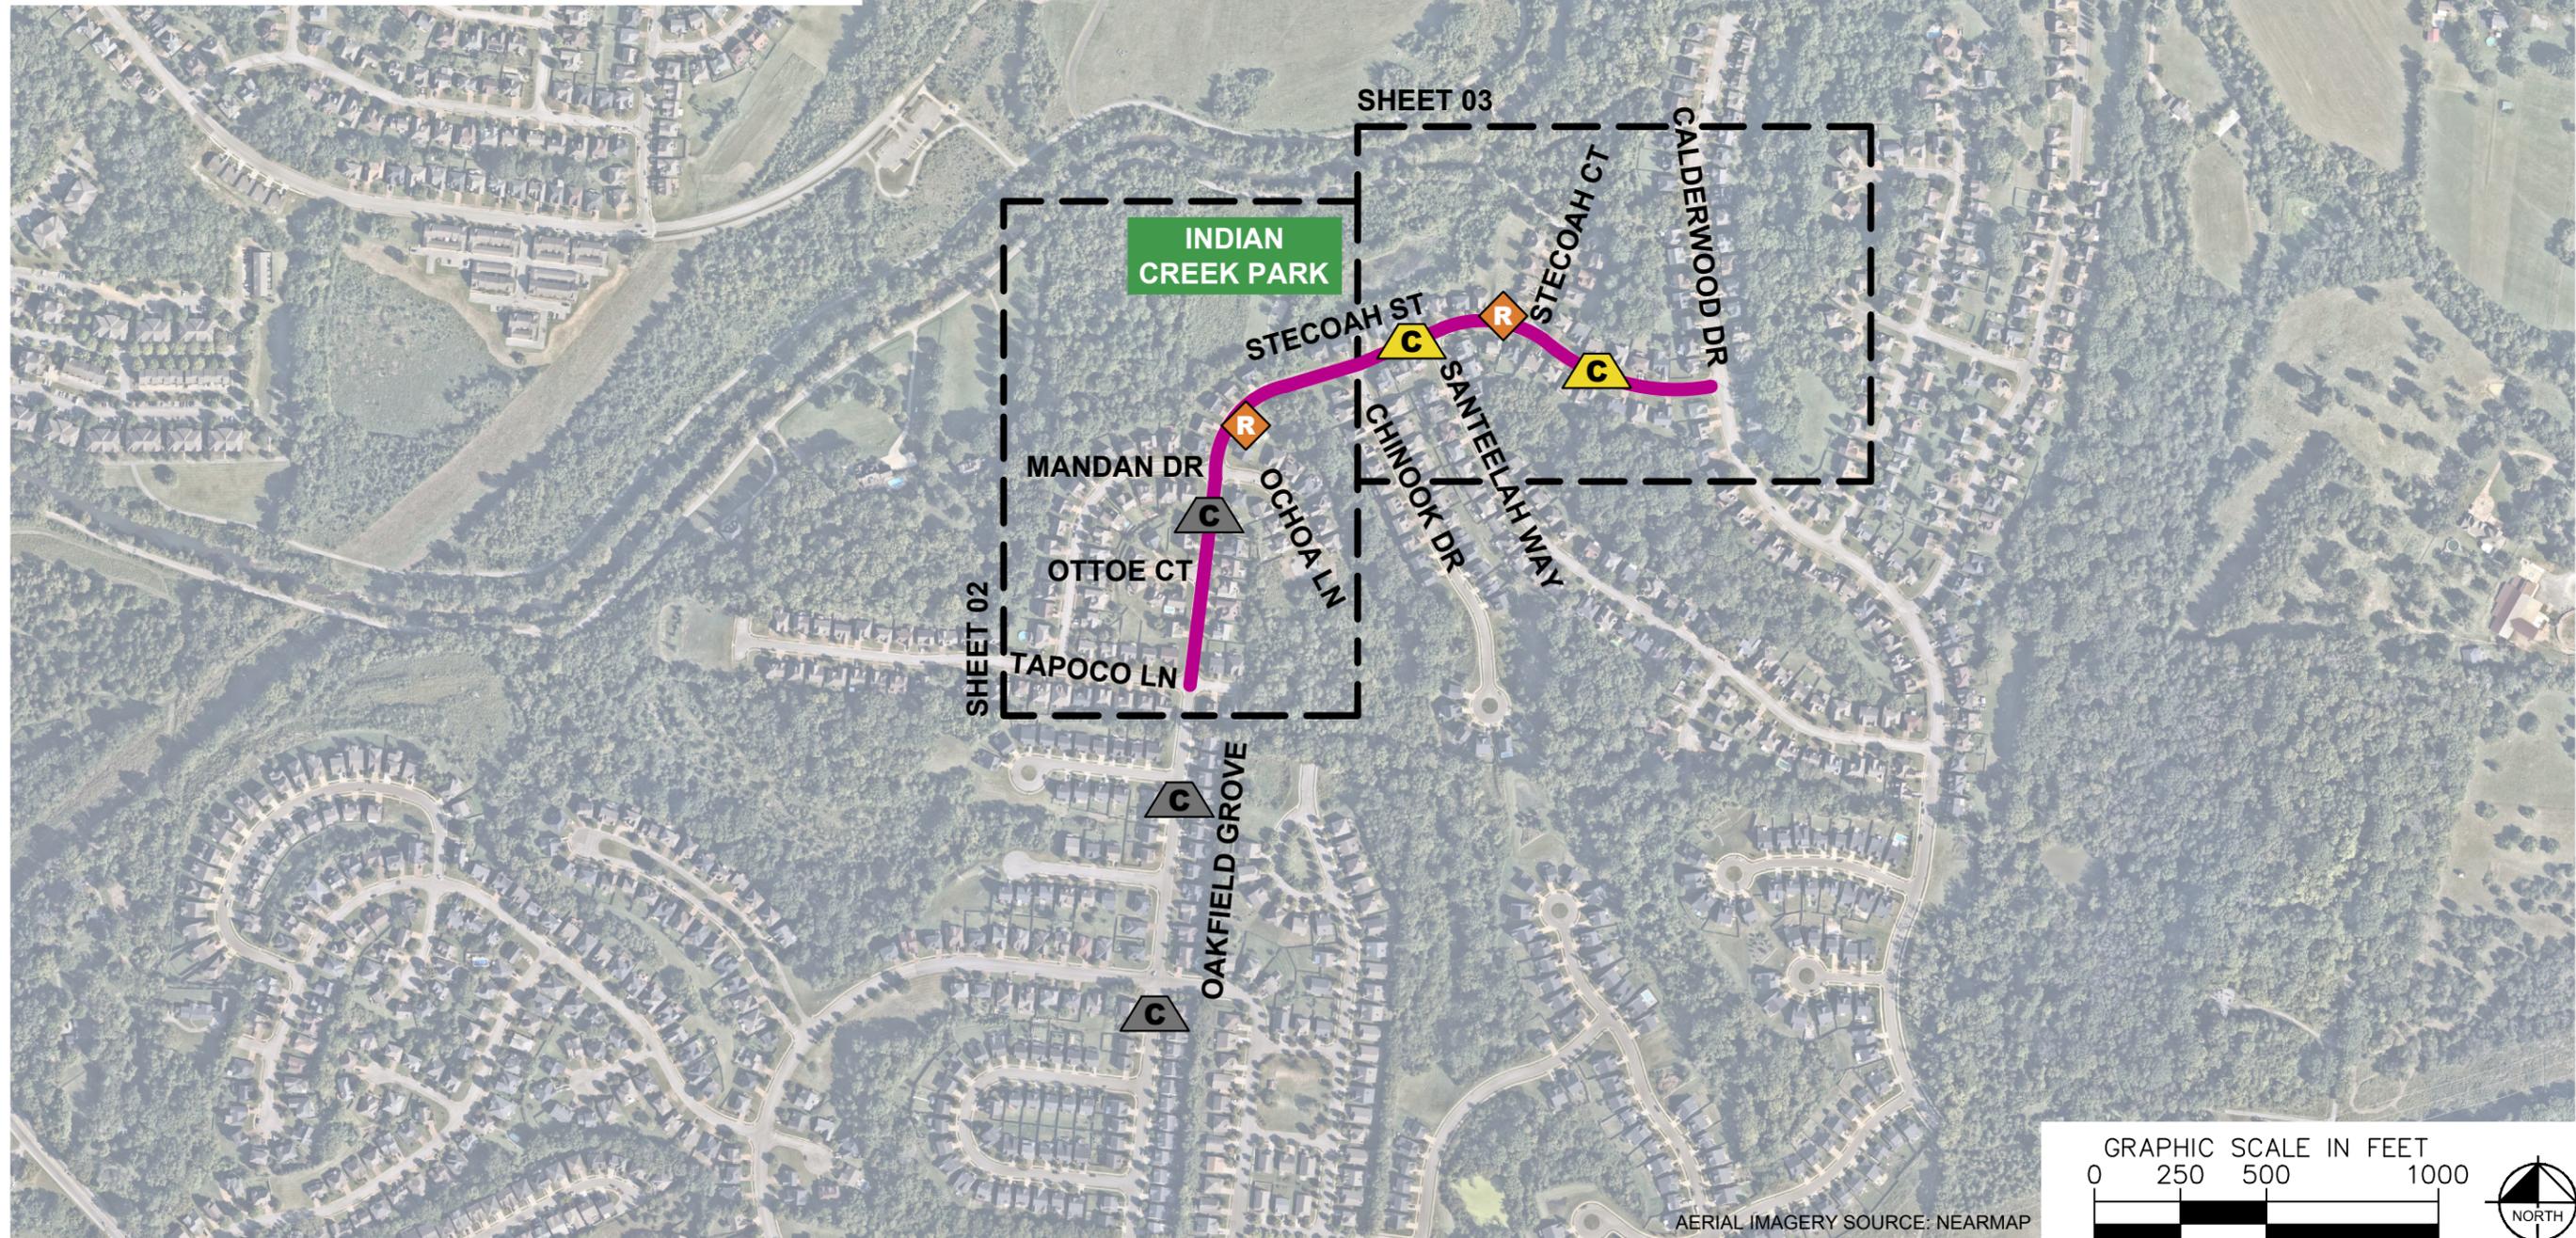


| | |
|-------------------------|-----------|
| DESIGNED BY: | DJG |
| DRAWN BY: | KMZ |
| CHECKED BY: | NDOT |
| DATE: | 3/10/2026 |
| KIMLEY-HORN PROJECT NO. | 118900066 |

This document, together with the concepts and designs presented herein, is intended only for the specific purpose and client for which it was prepared. Reuse of any part of this document without written authorization and adaptation by Kimley-Horn and Associates, Inc. shall be without liability to Kimley-Horn and Associates, Inc.

SPEED CUSHIONS



RADAR FEEDBACK SIGN

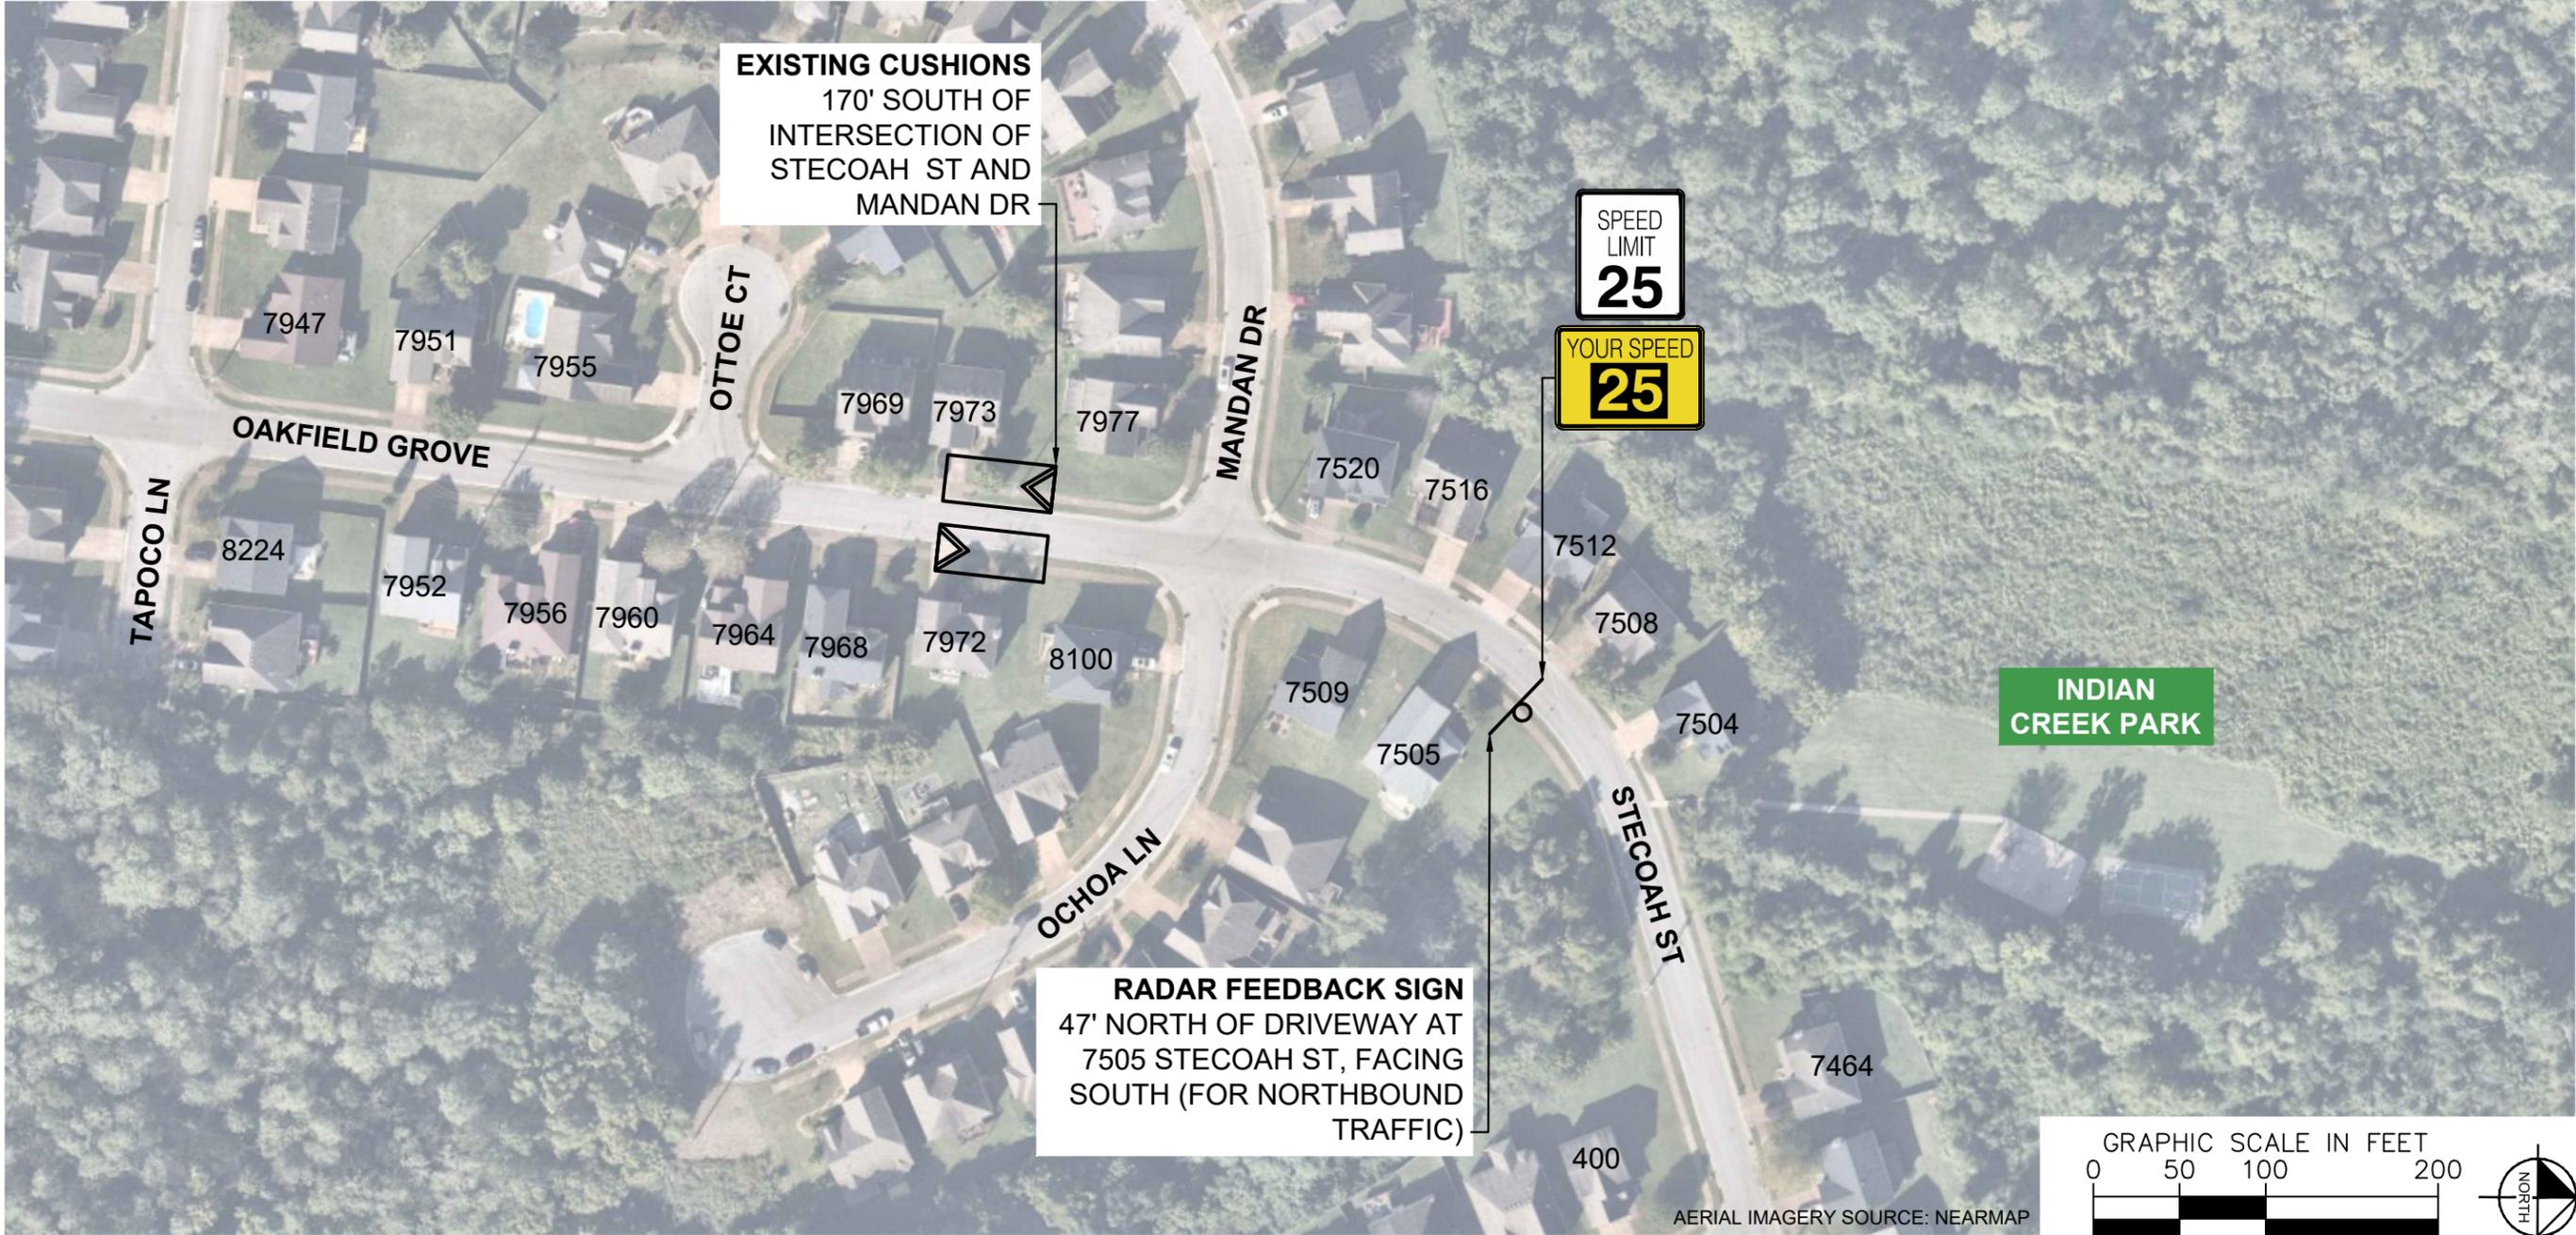

EXISTING CUSHIONS
170' SOUTH OF INTERSECTION OF STECOAH ST AND MANDAN DR

RADAR FEEDBACK SIGN
47' NORTH OF DRIVEWAY AT 7505 STECOAH ST, FACING SOUTH (FOR NORTHBOUND TRAFFIC)

INDIAN CREEK PARK



AERIAL IMAGERY SOURCE: NEARMAP



**STECOAH STREET
TRAFFIC CALMING**
NASHVILLE, TN



| | |
|--------------------------|-----------|
| DESIGNED BY: | DJG |
| DRAWN BY: | KMZ |
| CHECKED BY: | NDOT |
| DATE: | 3/10/2026 |
| KIMLEY-HORN PROJECT NO.: | 118900066 |


CONCEPT
SHEET NUMBER
02

This document, together with the concepts and designs presented herein, is intended only for the specific purpose and client for which it was prepared. Reuse of and improper reliance on this document without written authorization and adaptation by Kimley-Horn and Associates, Inc. shall be without liability to Kimley-Horn and Associates, Inc.

SPEED CUSHIONS




RADAR FEEDBACK SIGN

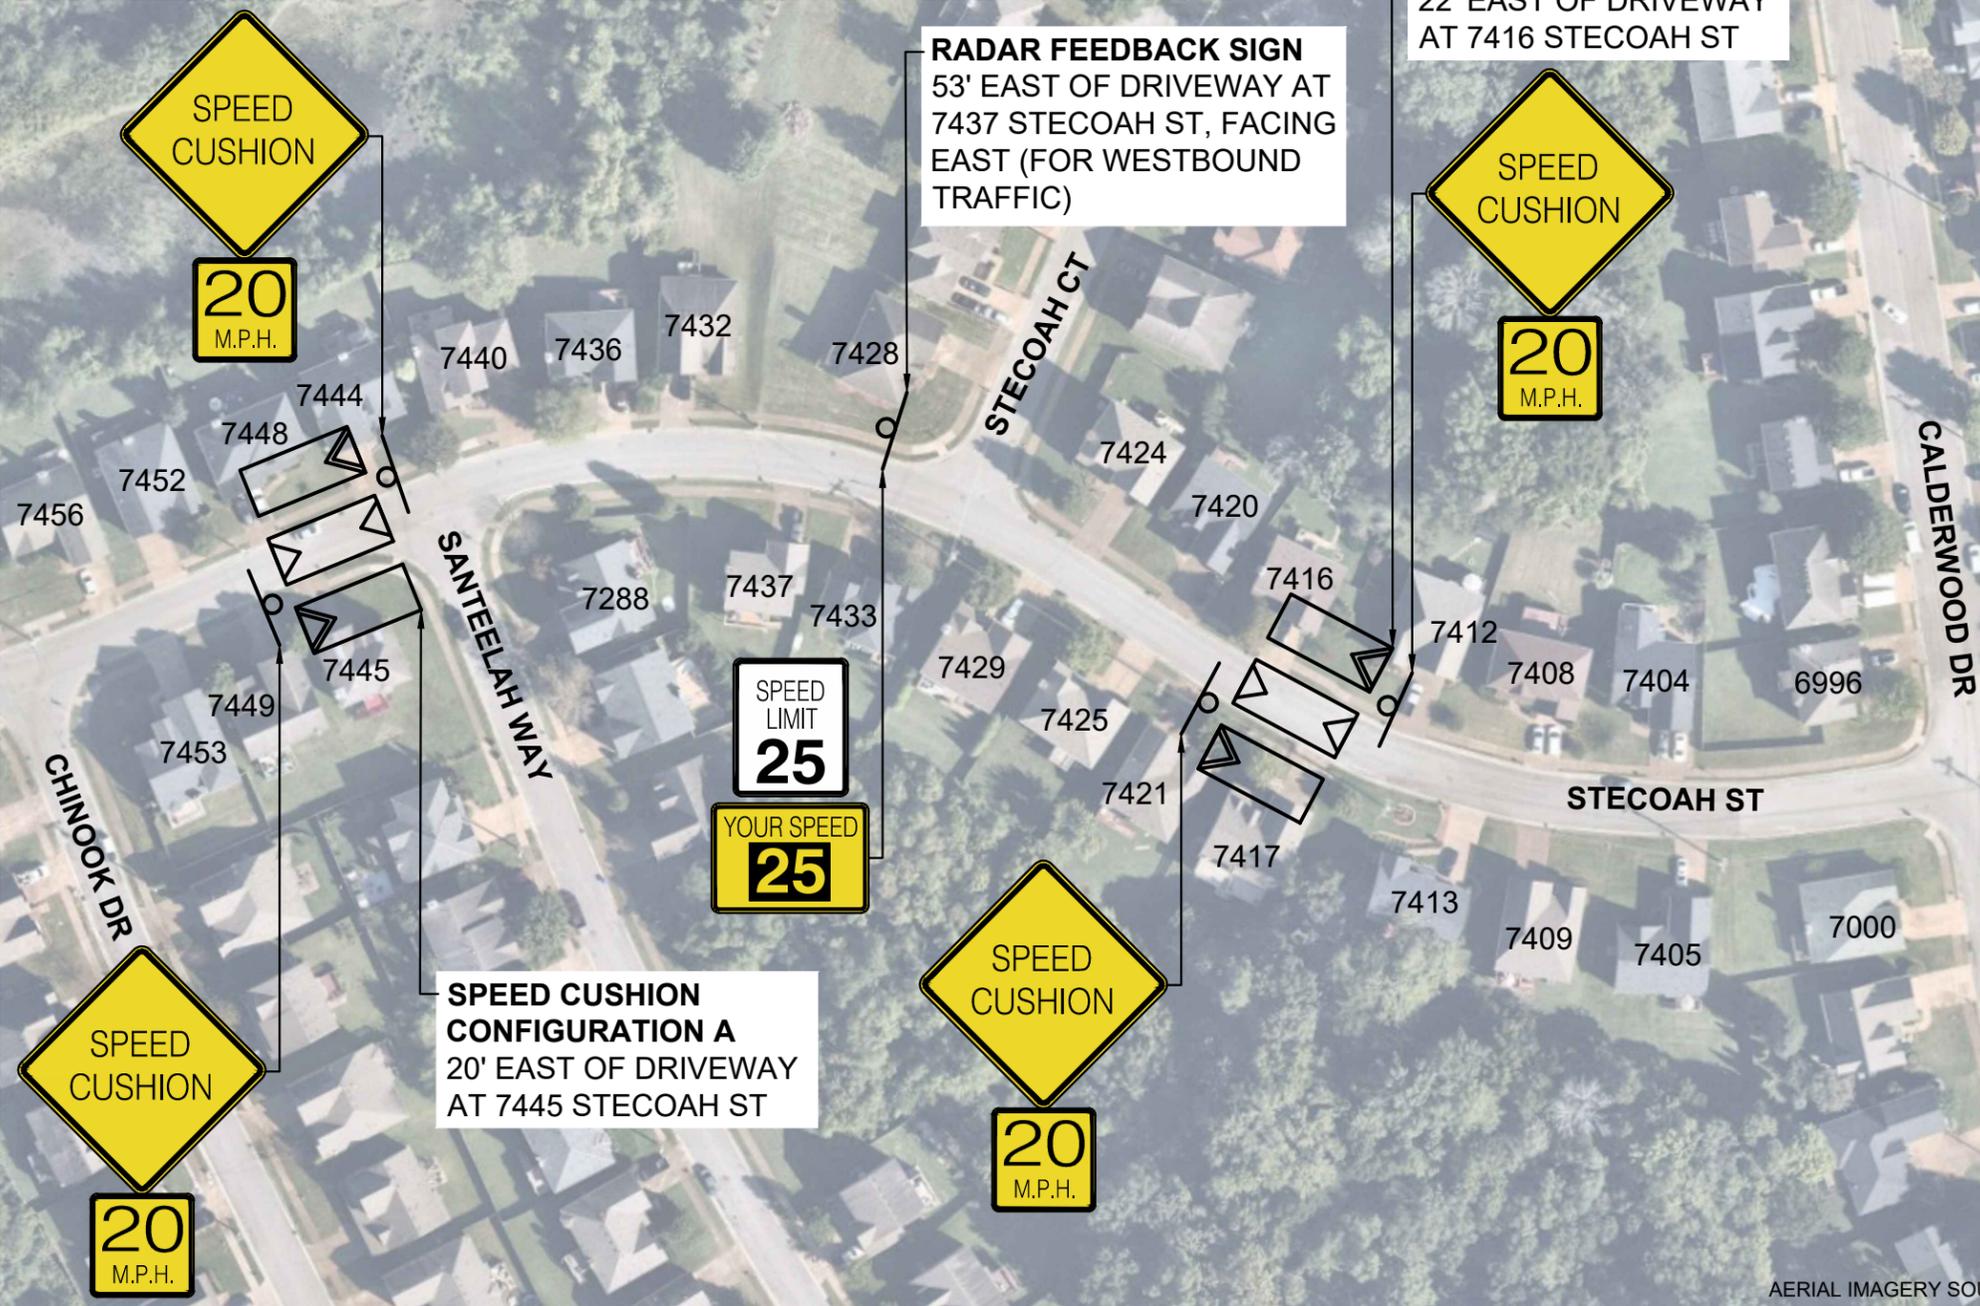

SPEED CUSHION CONFIGURATION B
22' EAST OF DRIVEWAY
AT 7416 STECOAH ST

RADAR FEEDBACK SIGN
53' EAST OF DRIVEWAY AT
7437 STECOAH ST, FACING
EAST (FOR WESTBOUND
TRAFFIC)

SPEED CUSHION CONFIGURATION A
20' EAST OF DRIVEWAY
AT 7445 STECOAH ST

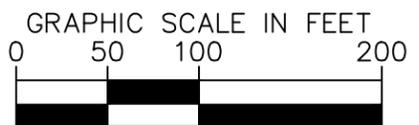

AERIAL IMAGERY SOURCE: NEARMAP



STECOAH STREET
TRAFFIC CALMING
NASHVILLE, TN




| | |
|-----------------------------------|-----------|
| DESIGNED BY: | DJG |
| DRAWN BY: | KMZ |
| CHECKED BY: | NDOT |
| DATE: | 3/10/2026 |
| KIMLEY-HORN PROJECT NO. 118900066 | |

CONCEPT
SHEET NUMBER
03

This document, together with the concepts and designs presented herein, is intended only for the specific purpose and client for which it was prepared. Reuse of any portion of this document without written authorization and adaptation by Kimley-Horn and Associates, Inc. shall be without liability to Kimley-Horn and Associates, Inc.


CONFIGURATION A

PAVEMENT WIDTH: 23'

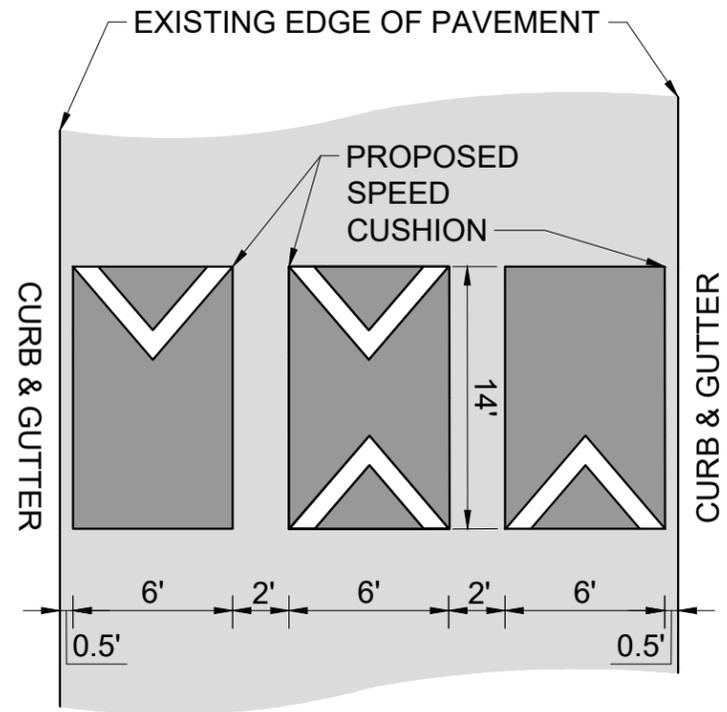

CONFIGURATION B

PAVEMENT WIDTH: 26'

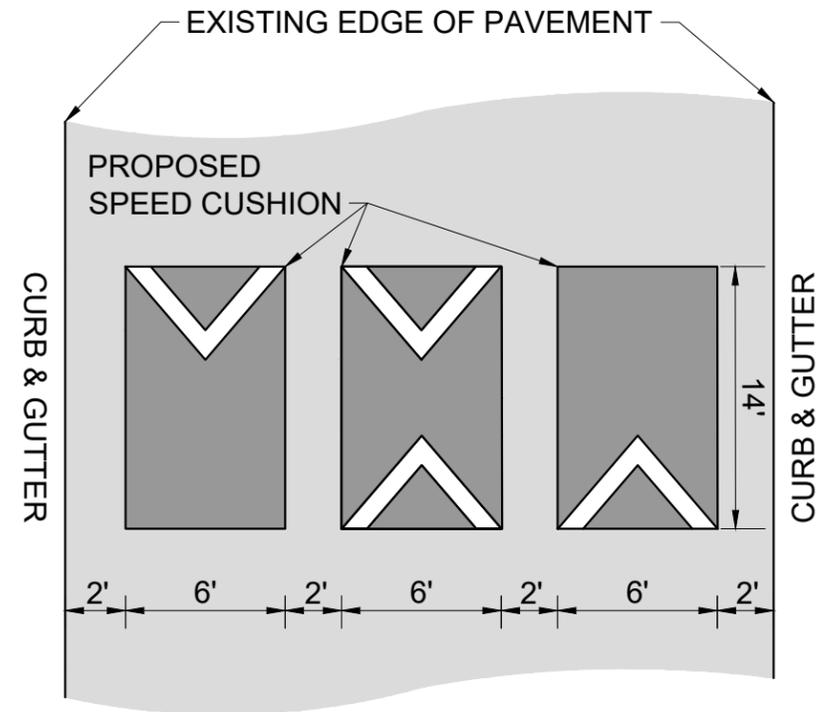

This document, together with the concepts and designs presented herein, is intended only for the specific purpose and client for which it was prepared. Reuse of and improper reliance on this document without written authorization and adaptation by Kimley-Horn and Associates, Inc. shall be without liability to Kimley-Horn and Associates, Inc.



STECOAH STREET
TRAFFIC CALMING
NASHVILLE, TN



| | |
|-------------------------|-----------|
| DESIGNED BY: | DJG |
| DRAWN BY: | KMZ |
| CHECKED BY: | NDOT |
| DATE: | 3/10/2026 |
| KIMLEY-HORN PROJECT NO. | 118800066 |

DETAIL

SHEET NUMBER
04