


This document, together with the concepts and designs presented herein, is intended only for the specific purposes and client for which it was prepared. Reuse of and improper reliance on this document without written authorization and adaptation by Kimley-Horn and Associates, Inc. shall be without liability to Kimley-Horn and Associates, Inc.


ESTIMATED QUANTITIES	
SPEED CUSHIONS	
6' X 14' SPEED CUSHION WITH ONE ARROW	6
SIGNING	
W17-1 (VAR.) "SPEED CUSHION" SIGN (30" X 30")	6
W13-1P "20 M.P.H" SIGN (18" X 18")	6
IN-STREET PEDESTRIAN SIGN (R1-6)	1
PAVEMENT MARKINGS AND DELINEATORS	
4" WHITE FLEXIBLE DELINEATOR	18
4" YELLOW FLEXIBLE DELINEATOR	10
4" SOLID WHITE LINE (LF)	300
6" SOLID WHITE LINE (LF)	85
4" DOUBLE SOLID YELLOW LINE (LF)	110
NOTE: ALL LOCATIONS ARE REFERENCED FROM CENTERLINE OF DRIVEWAYS OR OTHER LANDMARKS TO THE CENTER OF SPEED CUSHIONS OR SIGNS.	

LEGEND	
	LIMITS OF TRAFFIC CALMING PROJECT
	SPEED CUSHIONS
	CHICANE



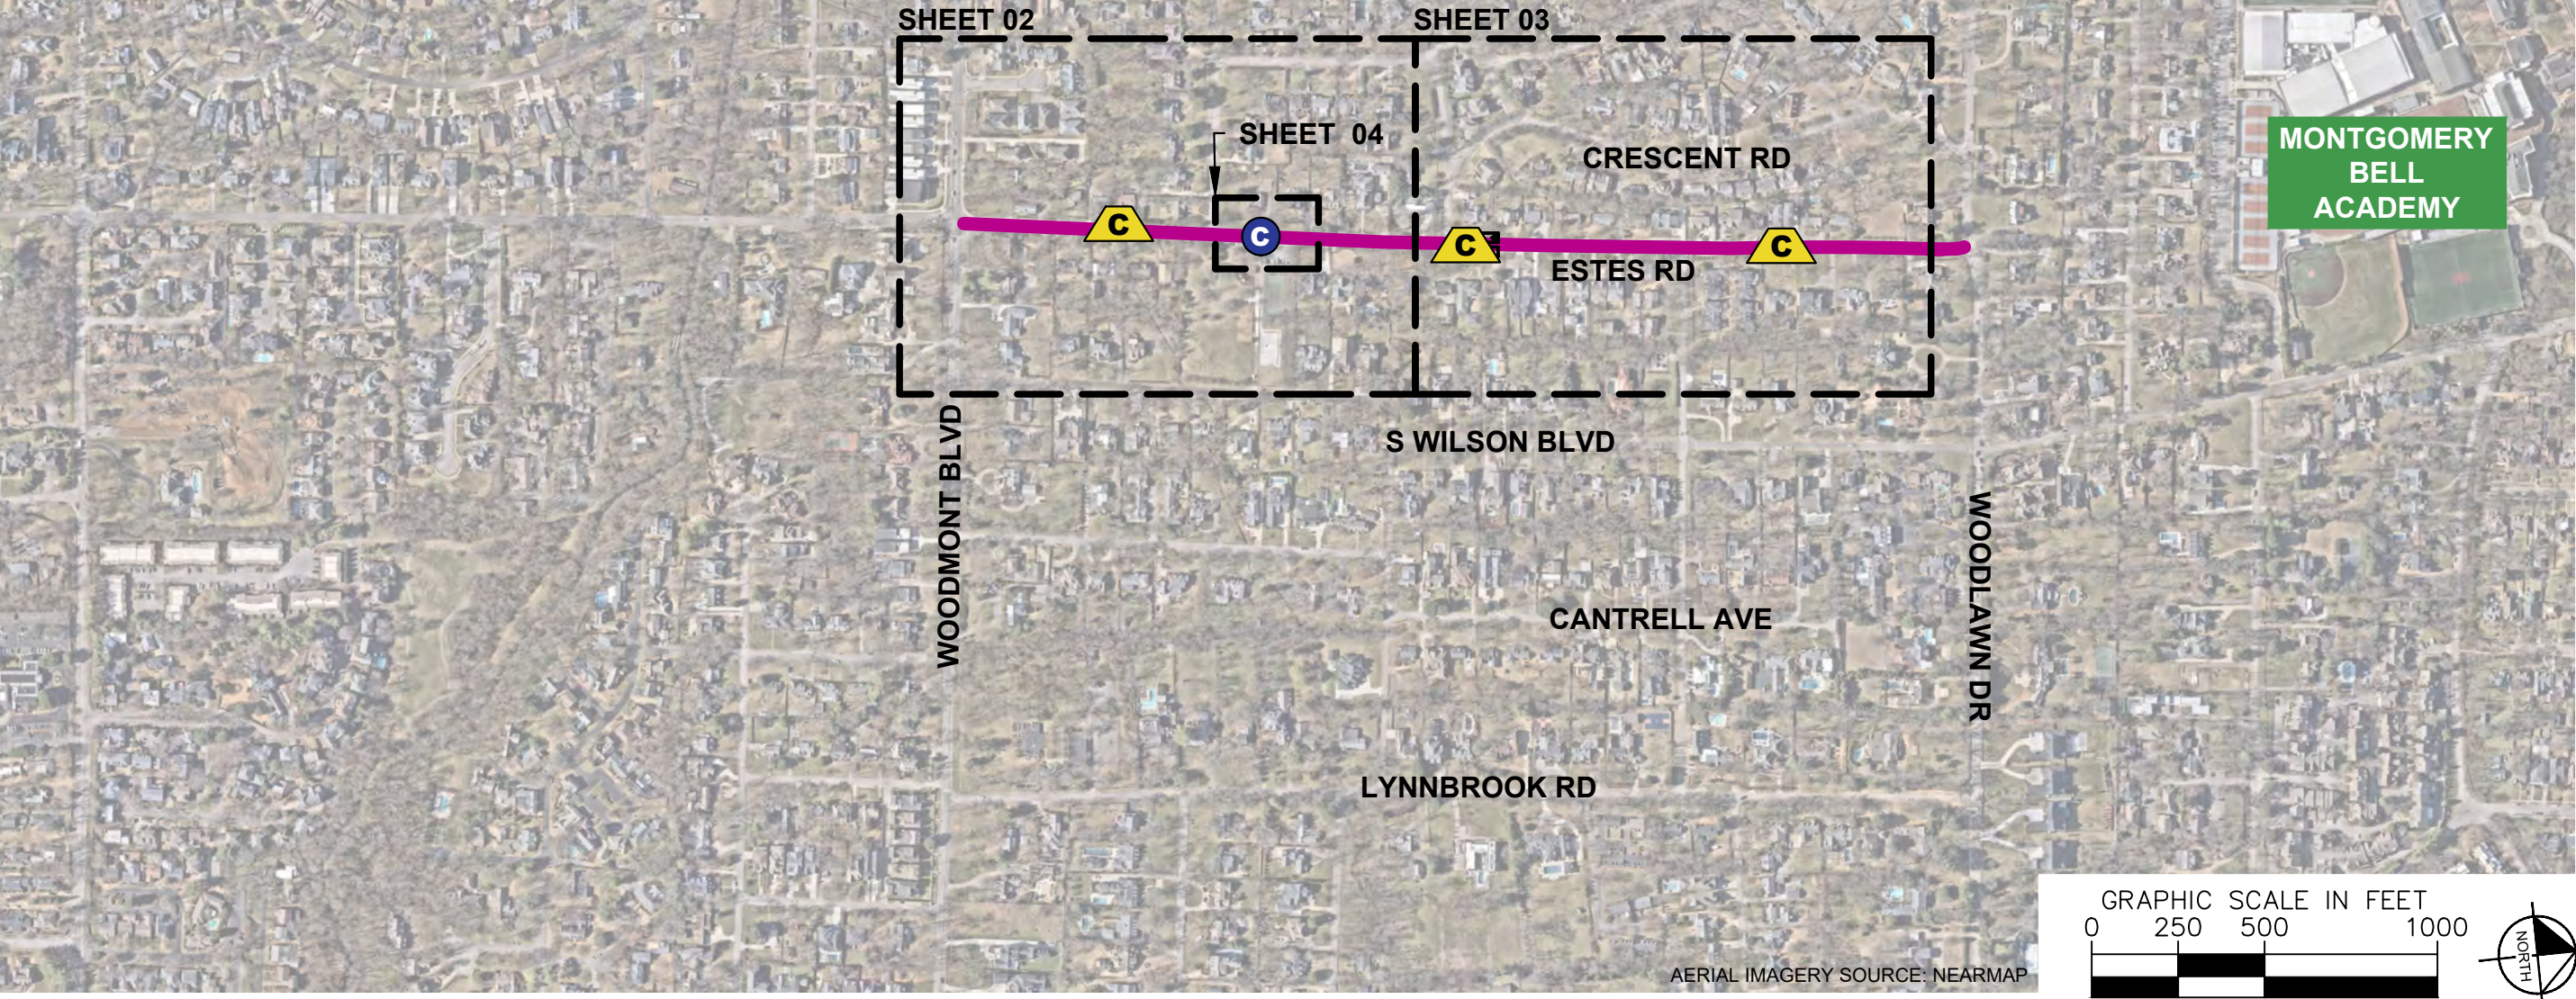


ESTES ROAD
TRAFFIC CALMING
NASHVILLE, TN

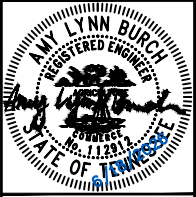

DESIGNED BY:	ALB
DRAWN BY:	KMZ
CHECKED BY:	NDOT
DATE:	8/18/2026
KIMLEY-HORN PROJECT NO. 118900066	

KEY
SHEET NUMBER
01

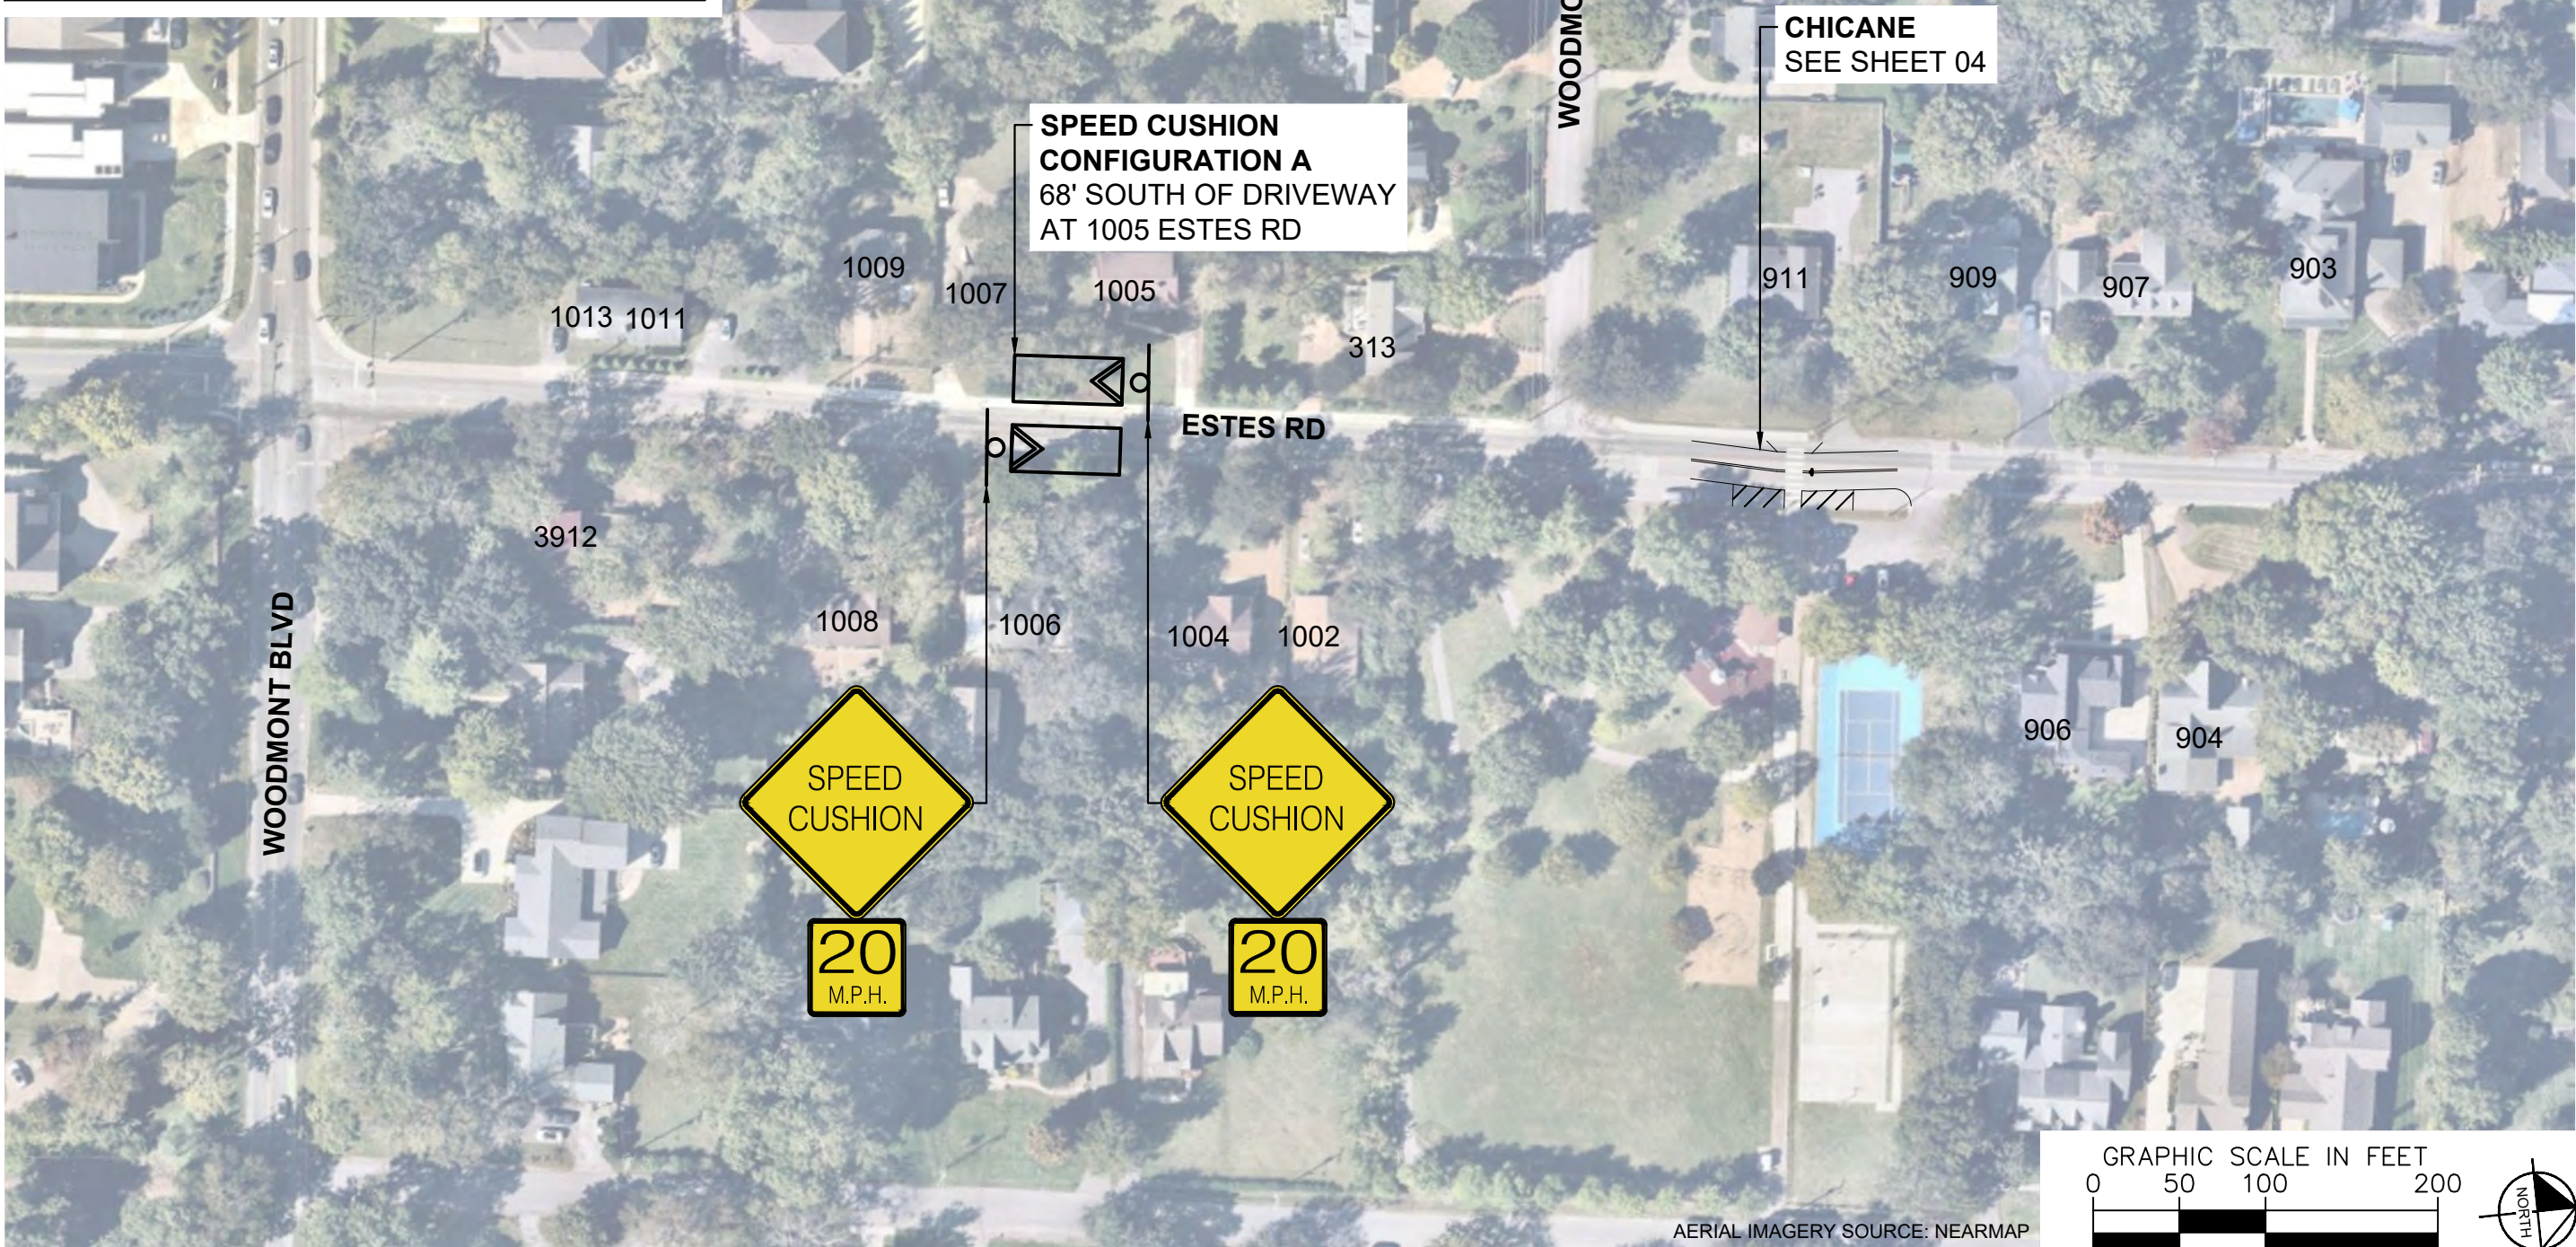

ESTES ROAD
TRAFFIC CALMING
NASHVILLE, TN




DESIGNED BY:	ALB
DRAWN BY:	KMZ
CHECKED BY:	NDOT
DATE:	8/18/2026
KIMLEY-HORN PROJECT NO. 118900066	

CONCEPT

SHEET NUMBER
02

This document, together with the concepts and designs presented herein, is intended only for the specific purposes and client for which it was prepared. Reuse of and improper reliance on this document without written authorization and adaptation by Kimley-Horn and Associates, Inc. shall be without liability to Kimley-Horn and Associates, Inc.

SPEED CUSHIONS

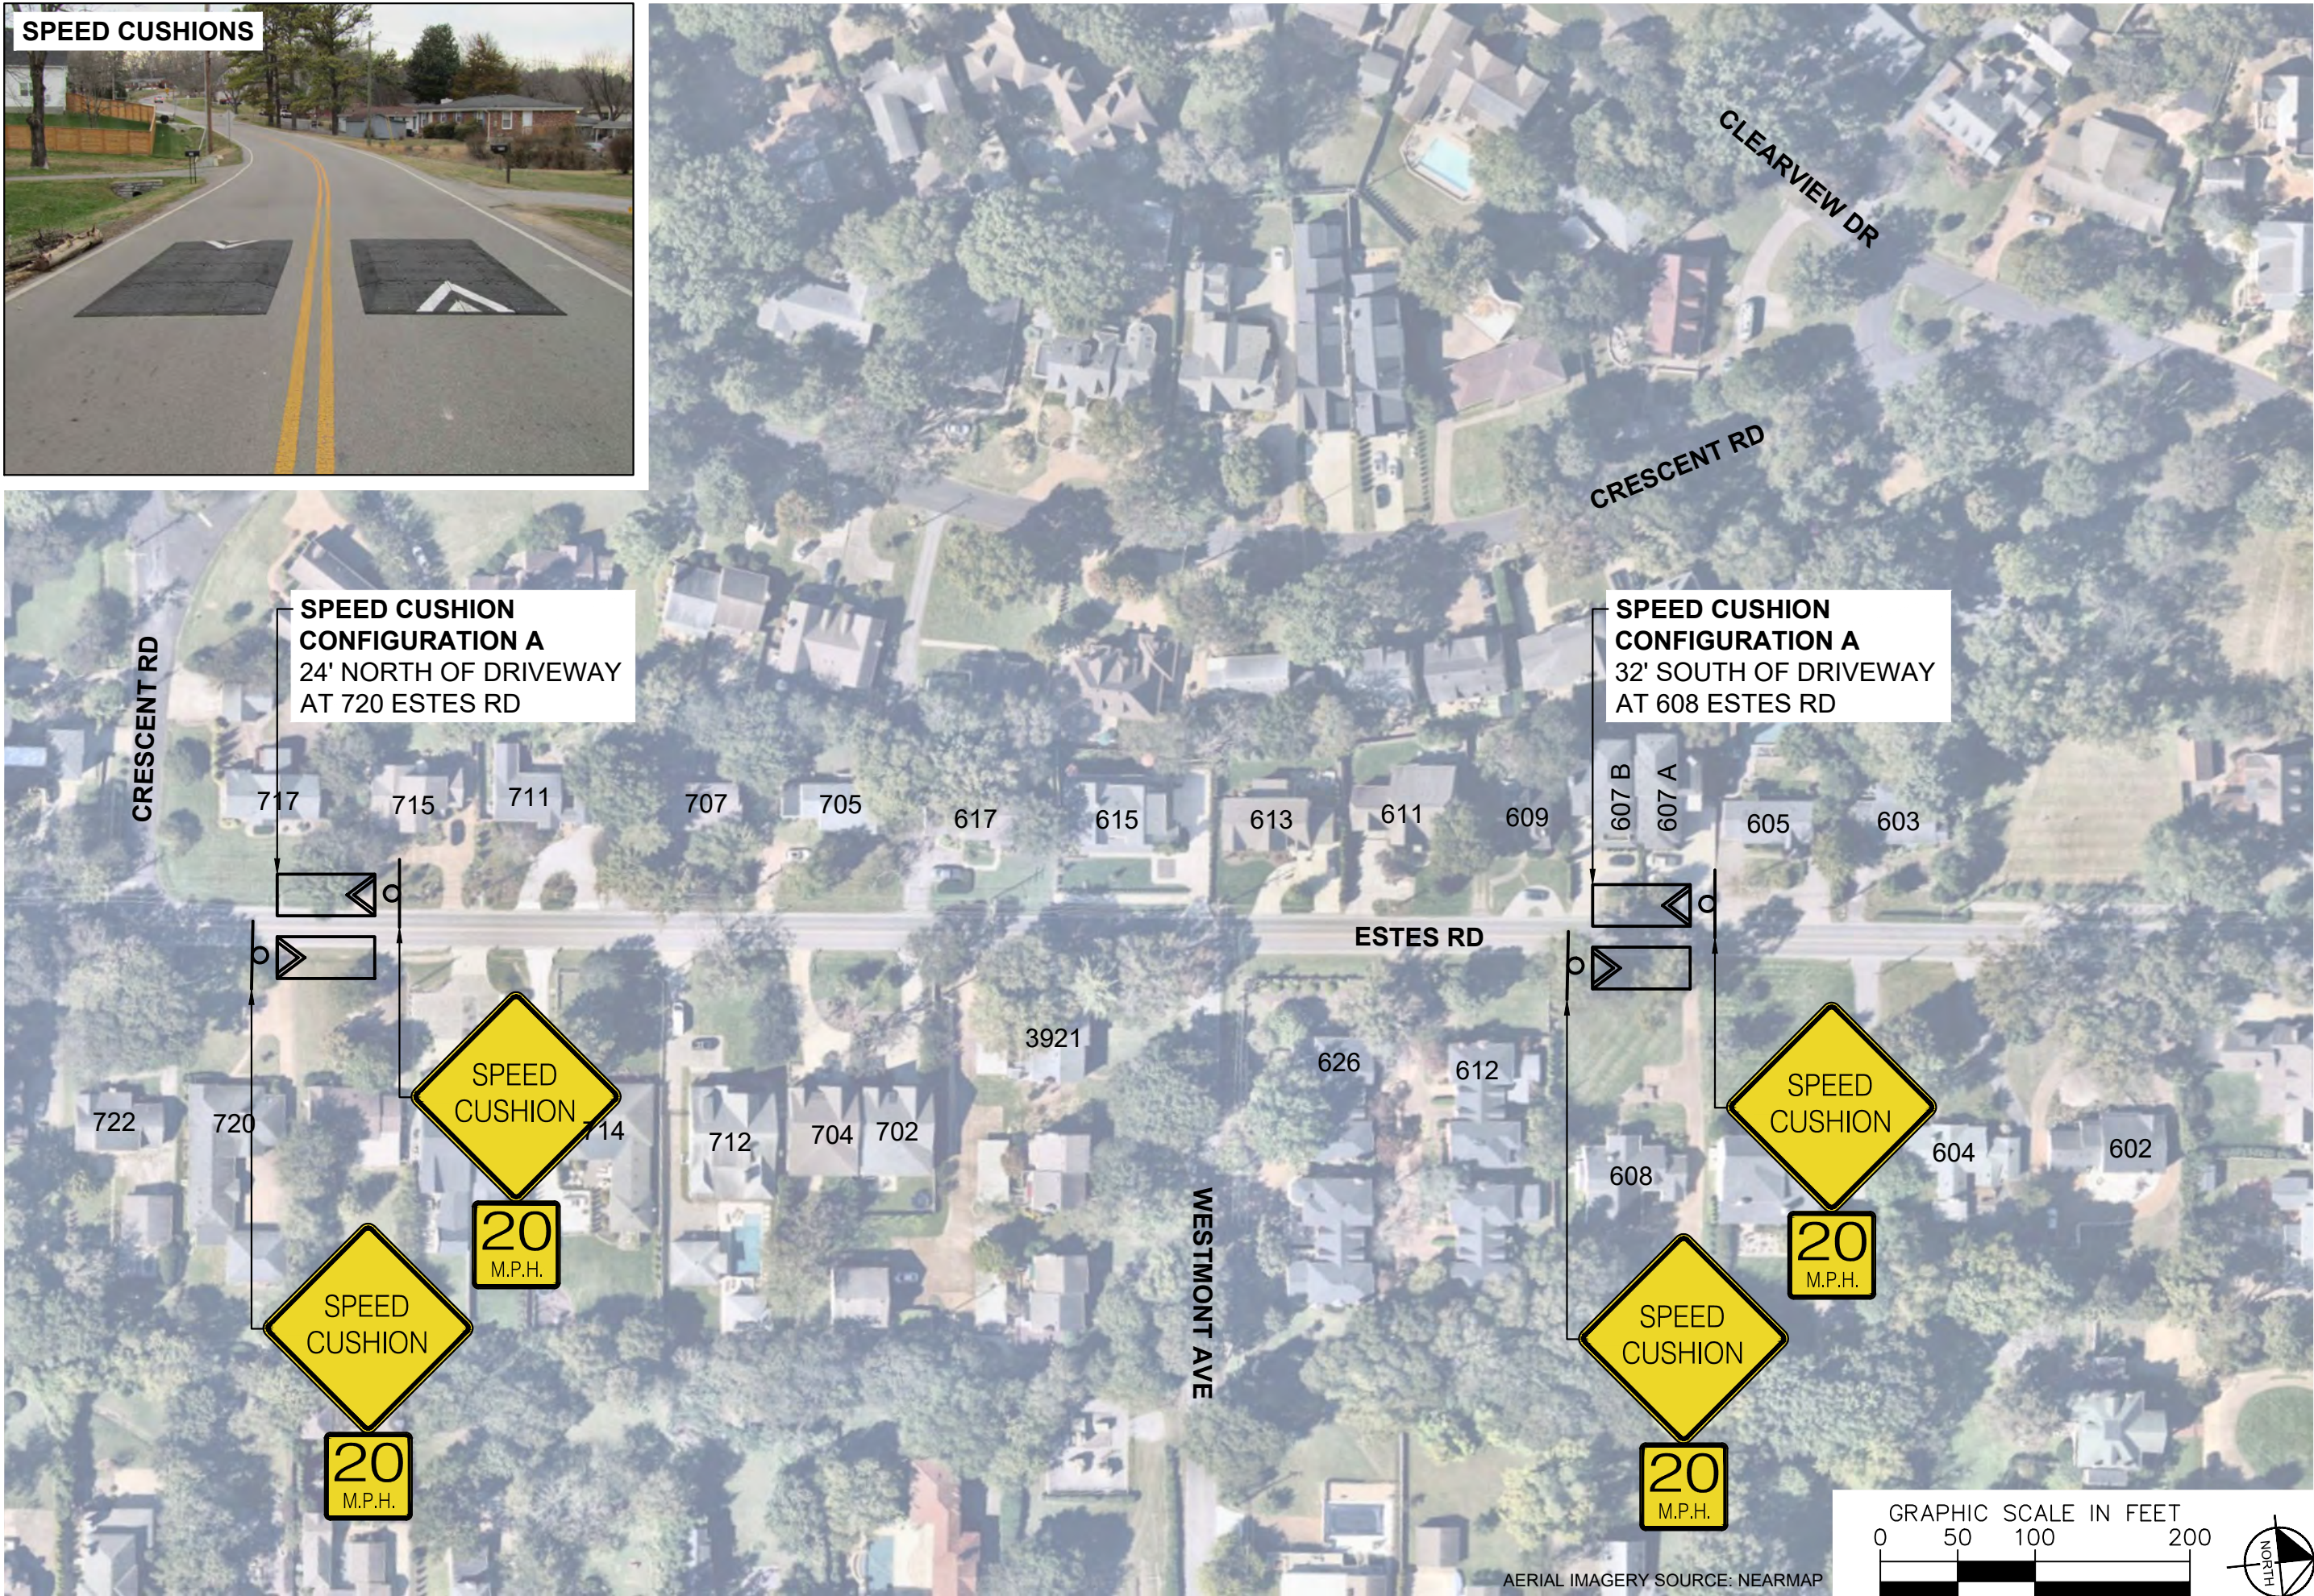

ESTES ROAD
TRAFFIC CALMING
NASHVILLE, TN




DESIGNED BY:	ALB
DRAWN BY:	KMZ
CHECKED BY:	NDOT
DATE:	8/18/2026
KIMLEY-HORN PROJECT NO.	118900066

CONCEPT
SHEET NUMBER
03



ESTES ROAD
TRAFFIC CALMING
NASHVILLE, TN

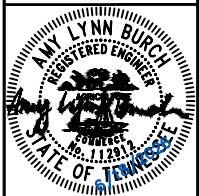

DESIGNED BY:	ALB
DRAWN BY:	KMZ
CHECKED BY:	NDOT
DATE:	6/18/2026
KIMLEY-HORN PROJECT NO. 118900066	

CONCEPT


SHEET NUMBER

04

This document, together with the concepts and designs presented herein, as an instrument of service, is intended only for the specific purpose and client for which it was prepared. Reuse of and improper reliance on this document without written authorization and adaptation by Kimley-Horn and Associates, Inc. shall be without liability to Kimley-Horn and Associates, Inc.

CONFIGURATION A

PAVEMENT WIDTH: 24'

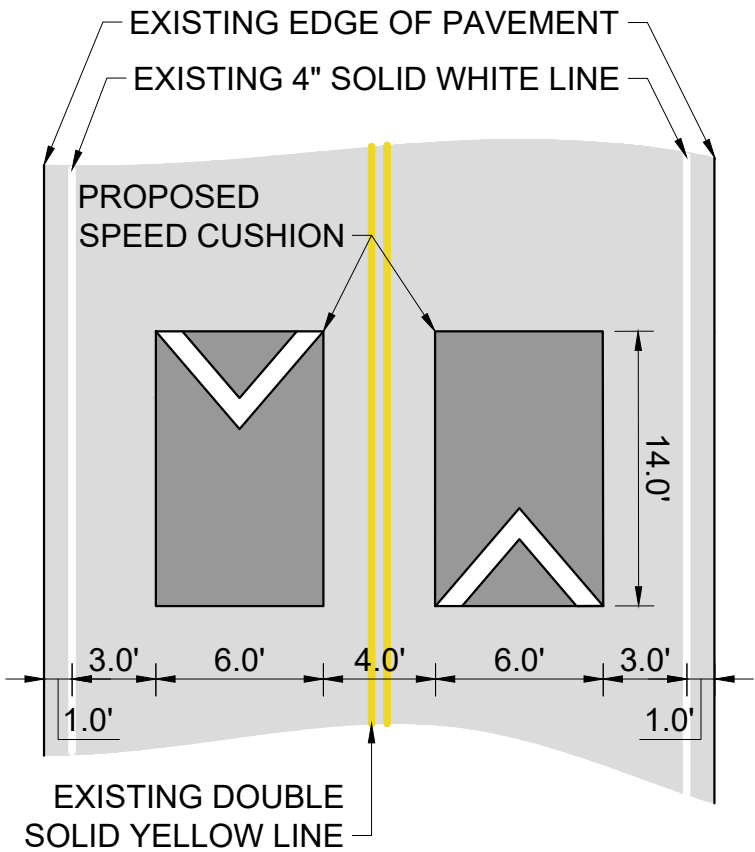

GENERAL NOTES

PRIOR TO CONSTRUCTION THE CONTRACTOR SHALL BE RESPONSIBLE FOR:

1. THE CONTRACTOR SHALL NOTIFY ONE-CALL PRIOR TO CONSTRUCTION.
2. THE CONTRACTOR SHALL VERIFY ALL PROPOSED AND EXISTING CONDITIONS INCLUDING UTILITIES (INVERTS, CONNECTIONS, MATERIALS, ETC.) AND DIMENSIONS WITHIN THE LIMITS OF WORK PRIOR TO THE START OF CONSTRUCTION.


AERIAL IMAGERY DISCLOSURE:

3. THESE PLANS HAVE BEEN PREPARED USING AERIAL IMAGERY IN LIEU OF A FIELD SURVEY. AS SUCH, THE PLANS MAY NOT REFLECT PRECISE MEASUREMENTS, BOUNDARIES, OR SITE CONDITIONS. CONTRACTORS AND STAKEHOLDERS ARE RESPONSIBLE FOR VERIFYING ALL CRITICAL DIMENSIONS, ELEVATIONS, AND LOCATIONS IN THE FIELD PRIOR TO COMMENCING CONSTRUCTION ACTIVITIES. THE DESIGNER ASSUMES NO LIABILITY FOR DISCREPANCIES ARISING FROM DATA LIMITATIONS OR THE ABSENCE OF SURVEY-BASED VERIFICATION.



DETAIL 01

DELINEATOR PLACEMENT IN BULB-OUTS

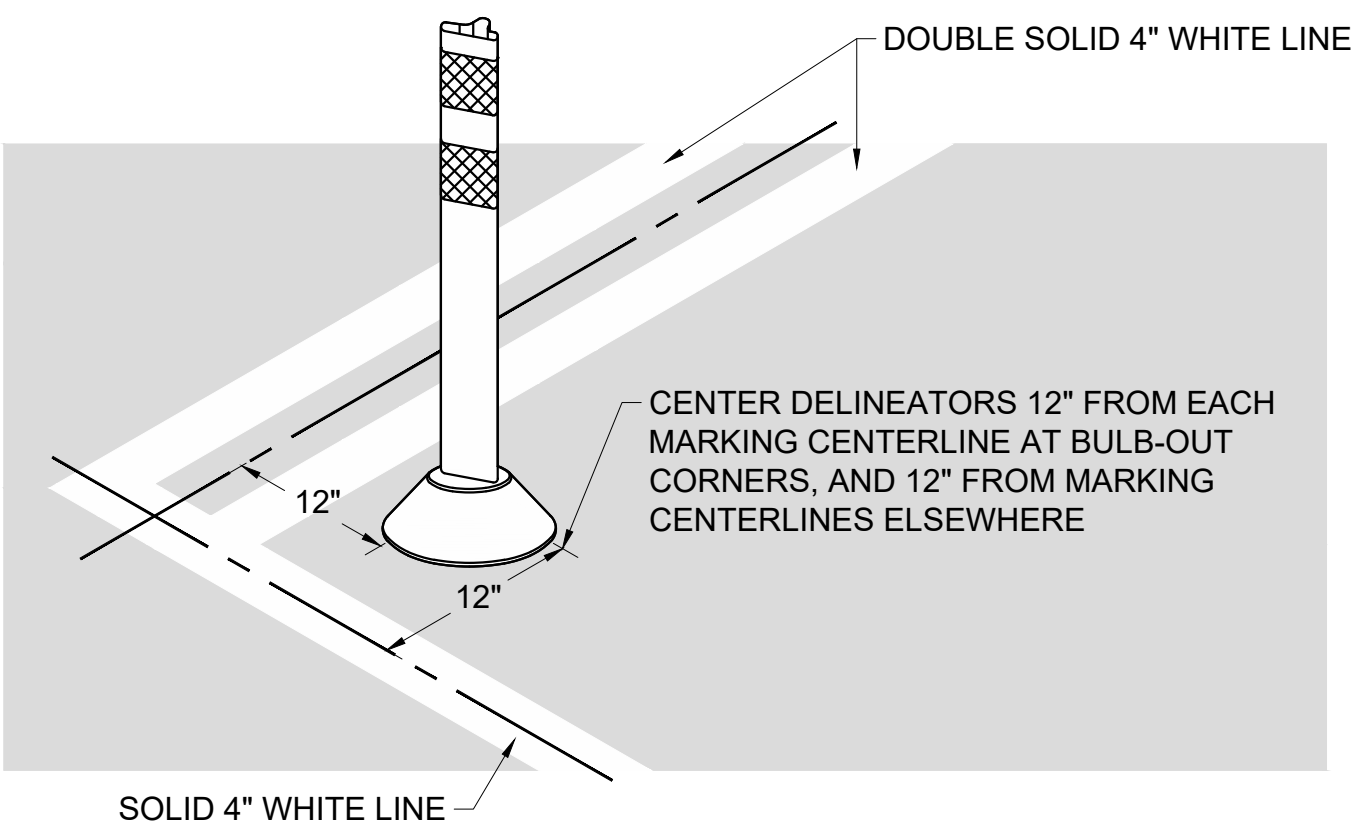

NDOT

ESTES ROAD
TRAFFIC CALMING
NASHVILLE, TN

AMY LYNN BURCH
REGISTERED ENGINEER
NO. 11293
EXP. 11/29/23
STATE OF TENNESSEE

BURCH
TRANSPORTATION

DESIGNED BY:	ALB
DRAWN BY:	KMZ
CHECKED BY:	NDOT
DATE:	8/18/2026
KIMLEY-HORN PROJECT NO. 118900066	

DETAIL

SHEET NUMBER
05