


METROPOLITAN GOVERNMENT OF NASHVILLE AND DAVIDSON COUNTY, TENNESSEE

KOREAN VETERANS BLVD IMPROVEMENTS FROM 8TH AVENUE SOUTH TO 1ST AVENUE SOUTH (APPROX. 0.49 L.M.) AUGUST 2026

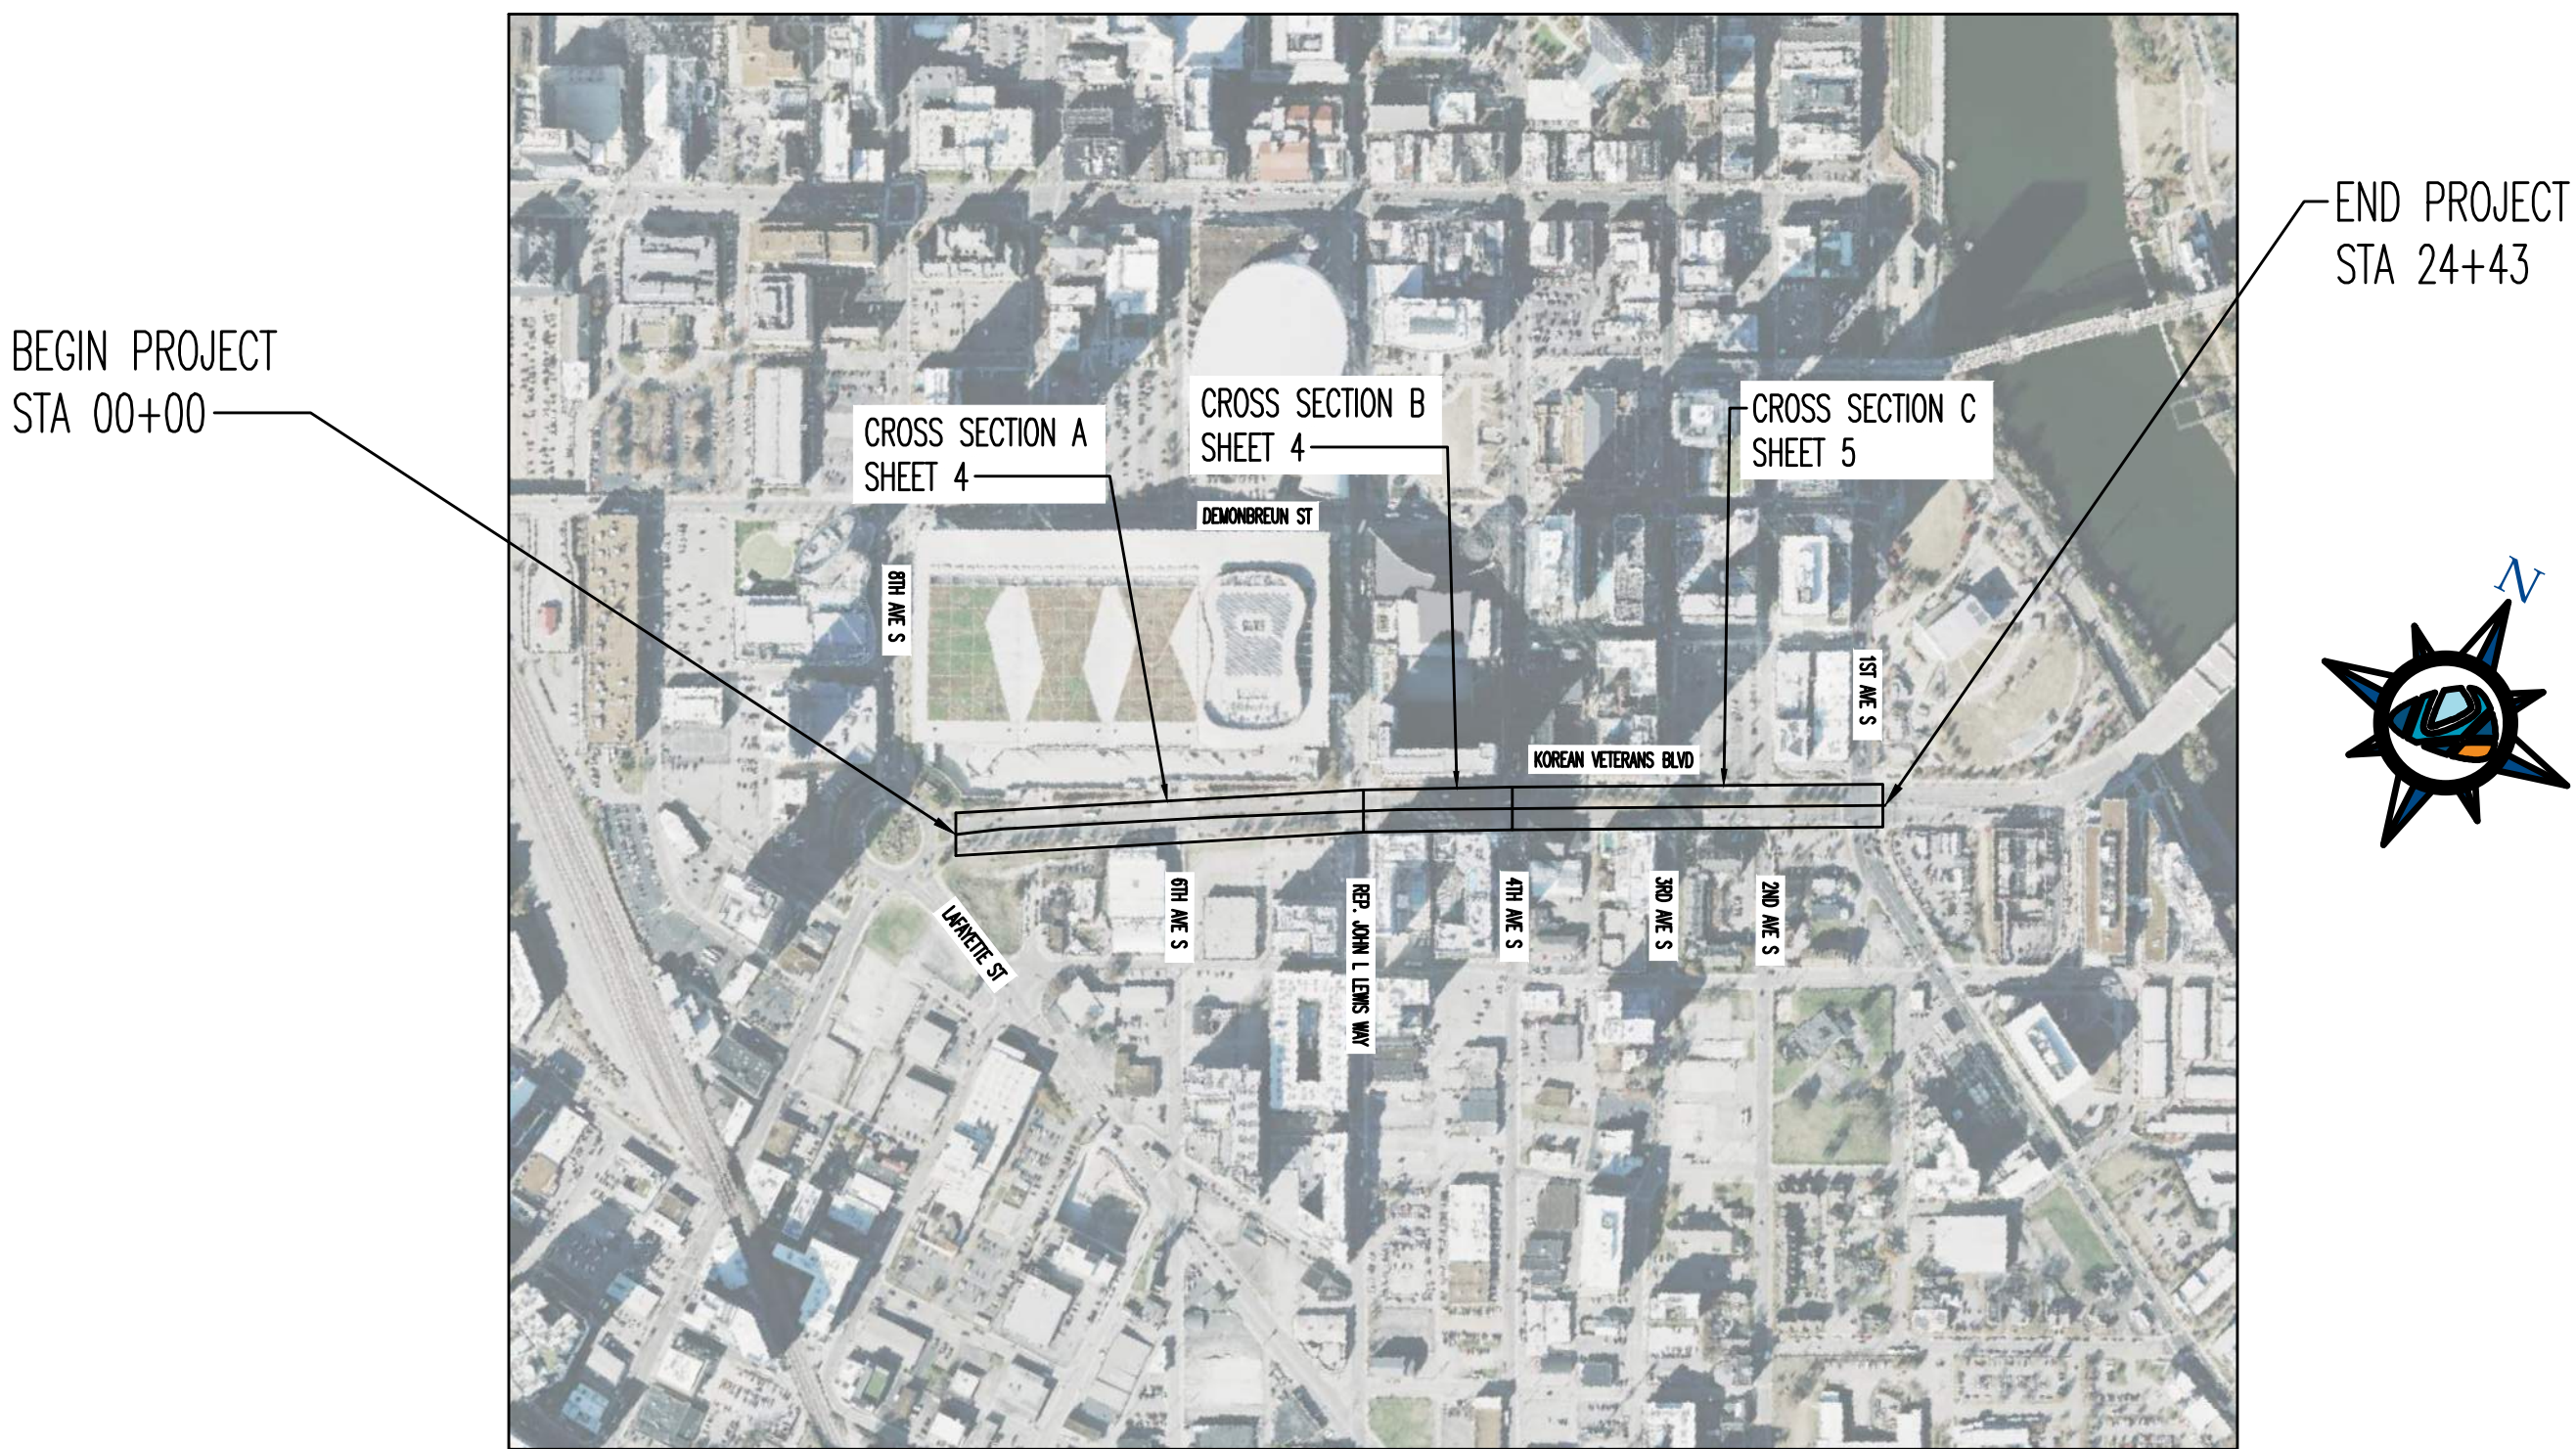

LOCATION MAP:
SCALE: 1"=500'

DRAWING INDEX

- 1. COVER SHEET
- 2. TYPICAL DETAILS
- 3. TYPICAL DETAILS
- 4. CROSS SECTION DETAILS
- 5. CROSS SECTION DETAILS

COUNCIL DISTRICT: 3
COUNCIL MEMBER: JACOB KUPIN



LDA ENGINEERING

REV	DATE	REVISION DESCRIPTION

METROPOLITAN GOVERNMENT OF NASHVILLE
AND DAVIDSON COUNTY, TENNESSEE
KOREAN VETERANS BLVD IMPROVEMENTS
8TH AVENUE SOUTH TO 1ST AVENUE SOUTH



PROJECT NUMBER: NDT519	SCALE: AS SHOWN
DATE: 8-2026	DESIGNED BY: JAD
DRAWN BY: JWC	






SHEET TITLE:

COVER
SHEET



LDA ENGINEERING
402 BNA DRIVE SUITE 403
NASHVILLE, TENNESSEE 37217
TELEPHONE: 877-754-8254
FAX: 865-573-1352

C:\KOREAN VETERANS BLVD\KOREAN VETERANS BLVD\DETAILS.DWG, 7/30/2026 9:46 AM, JERRY CLARK

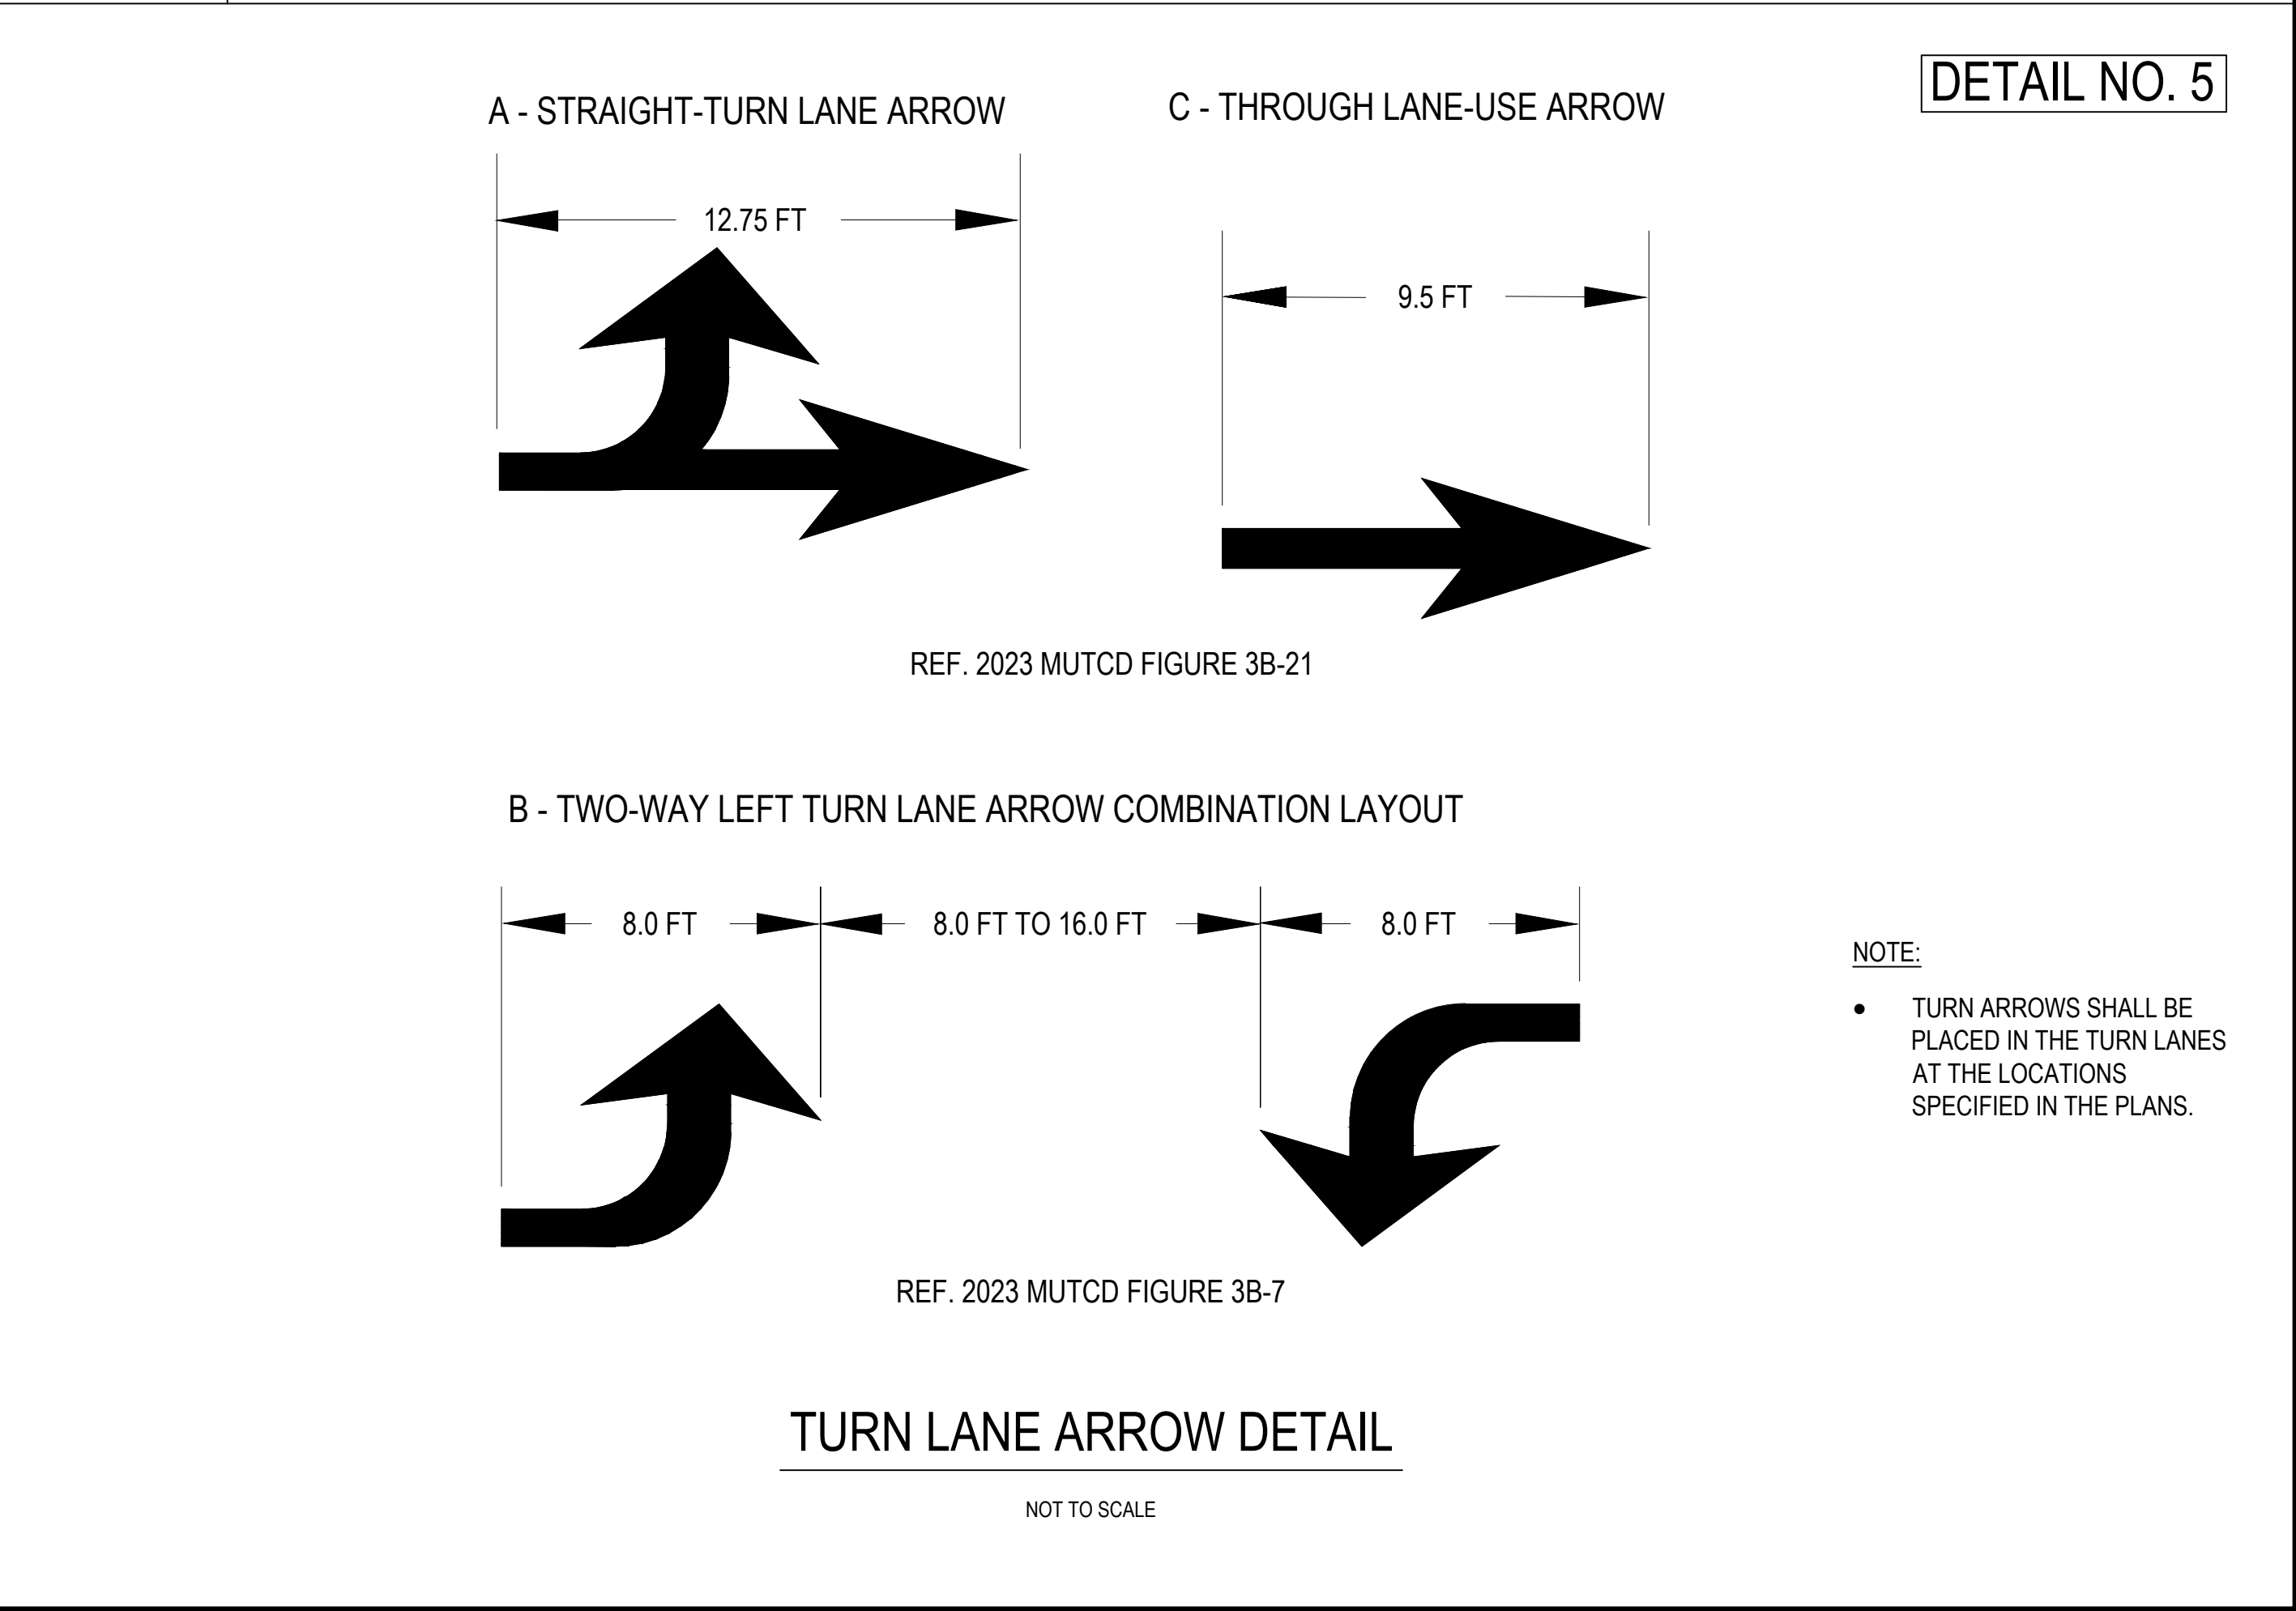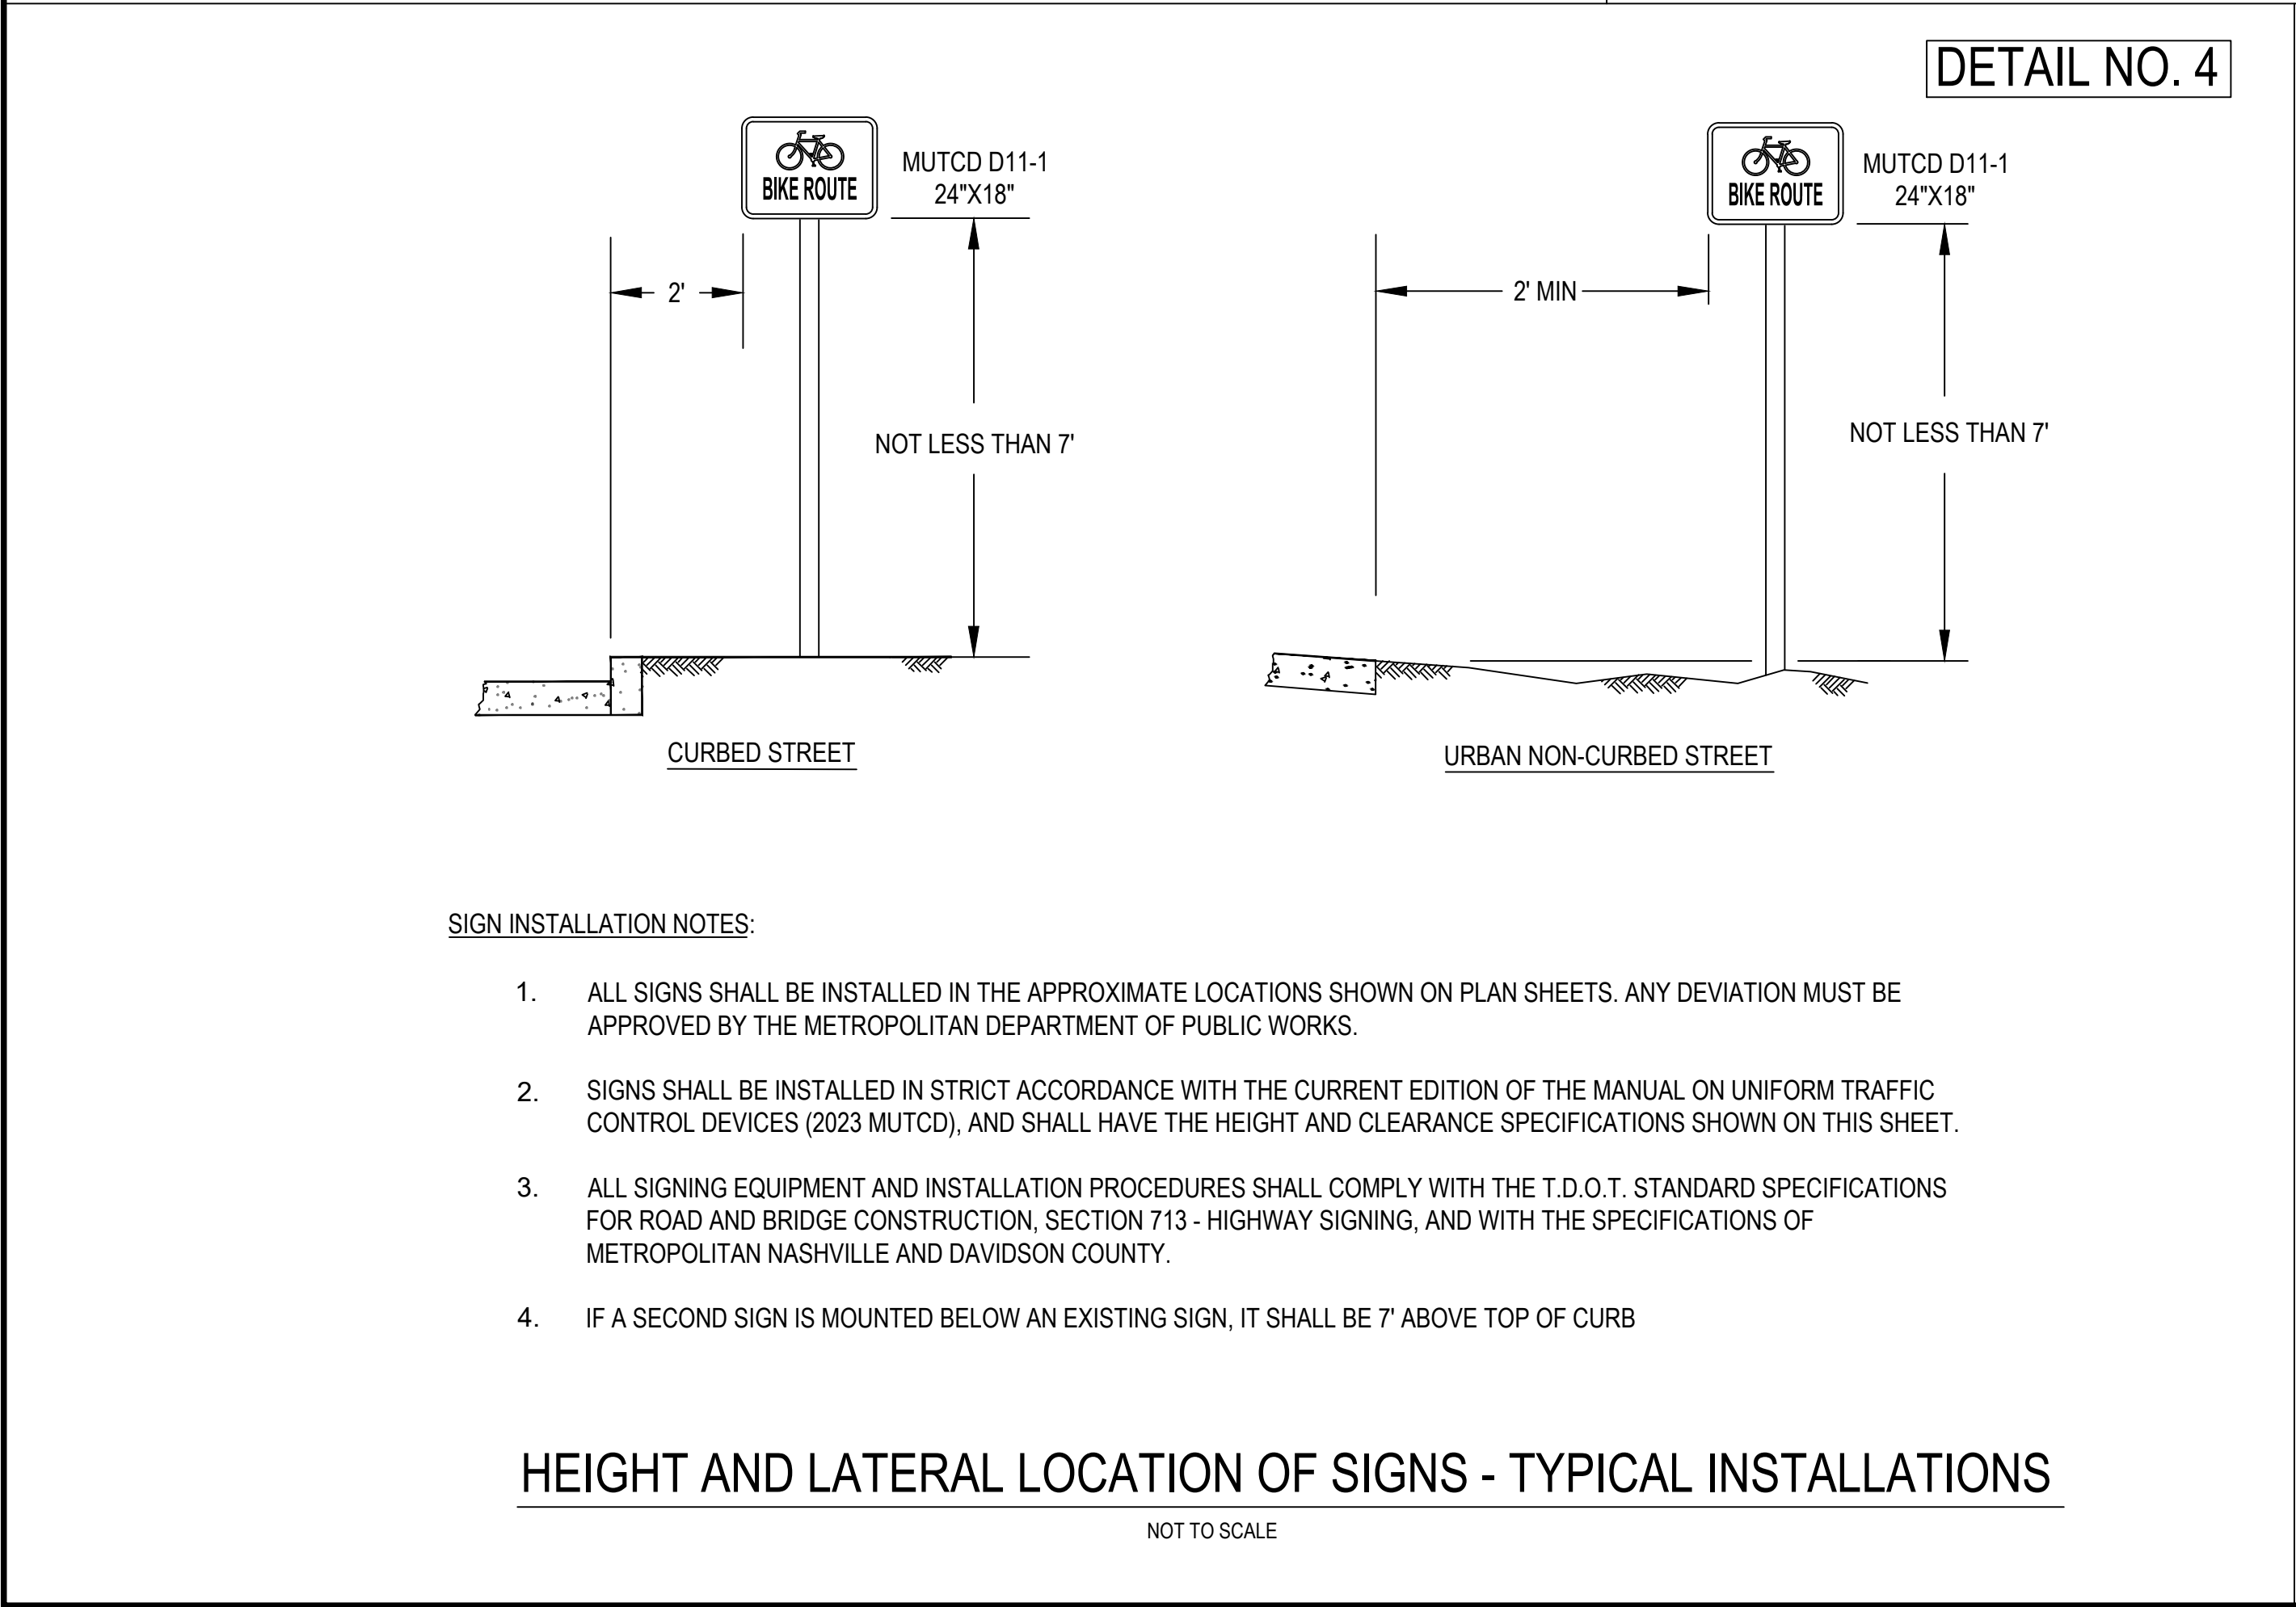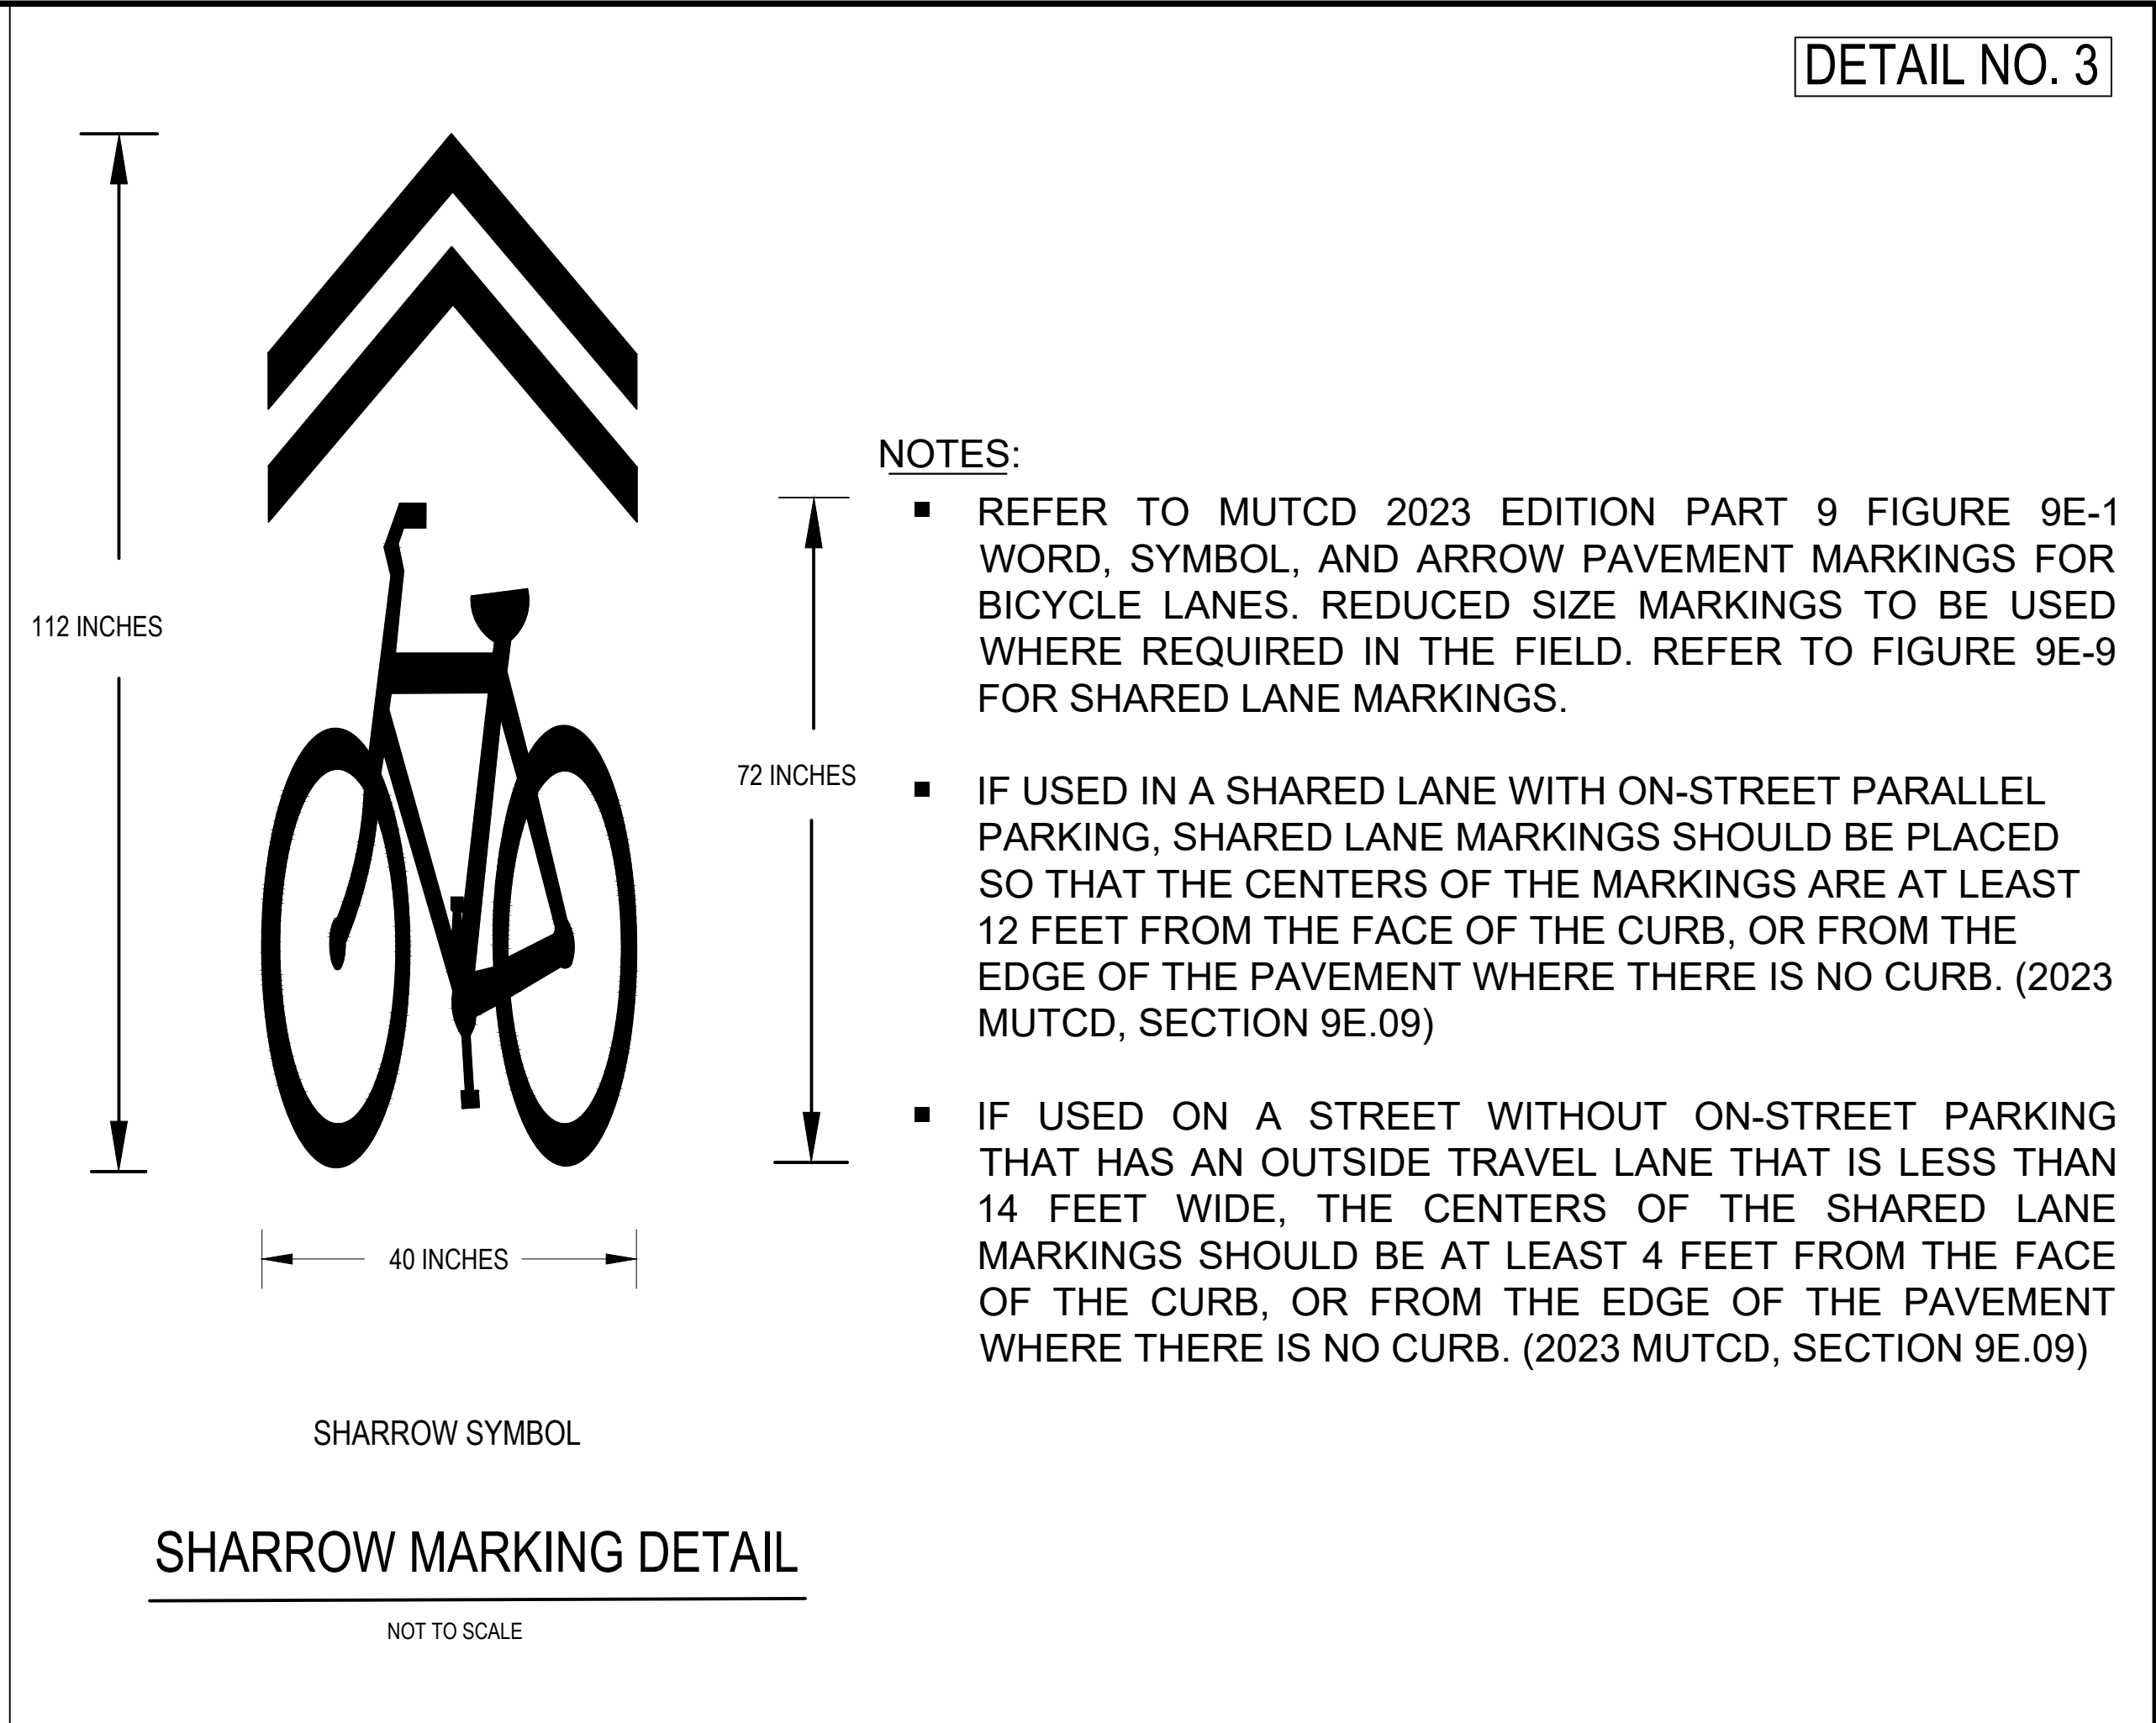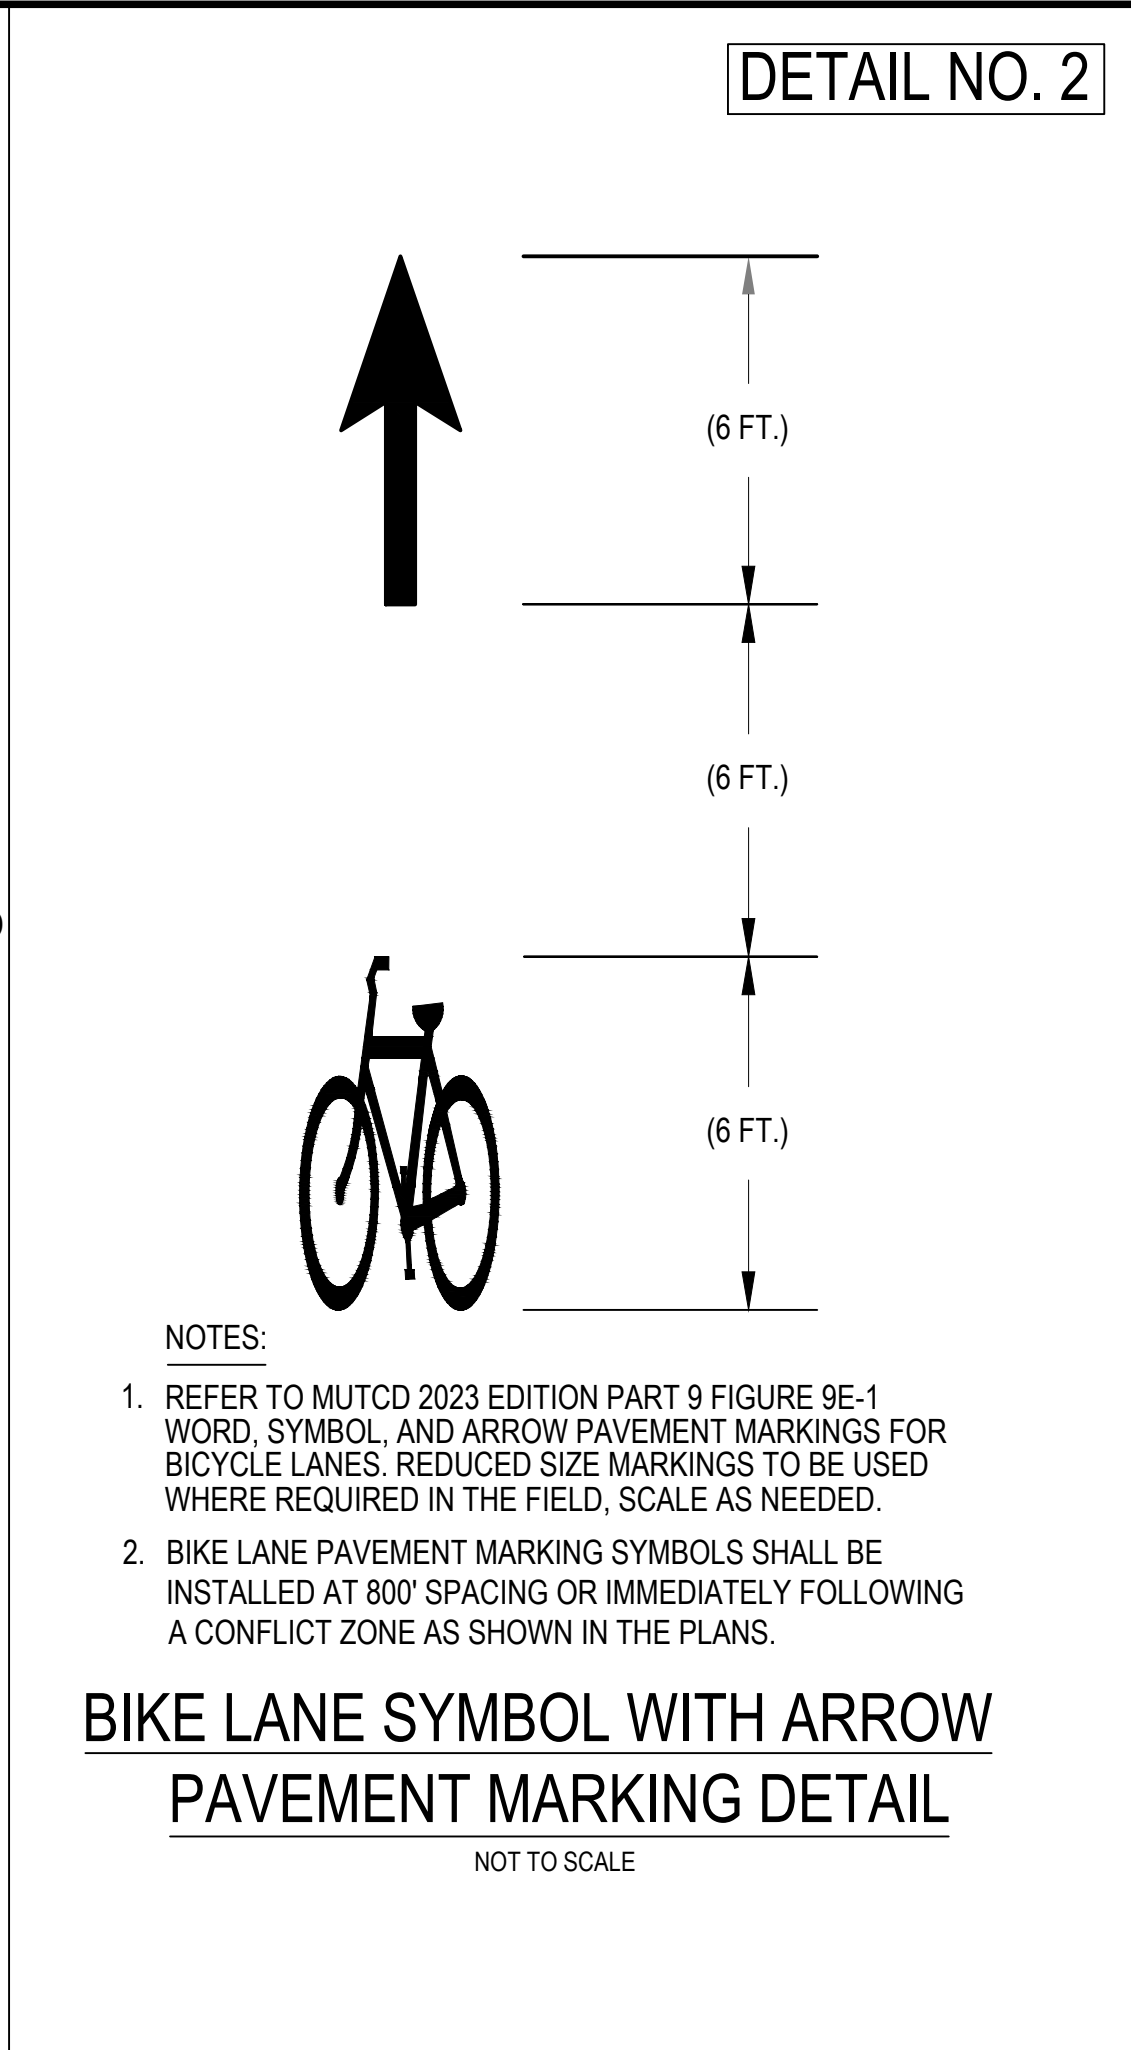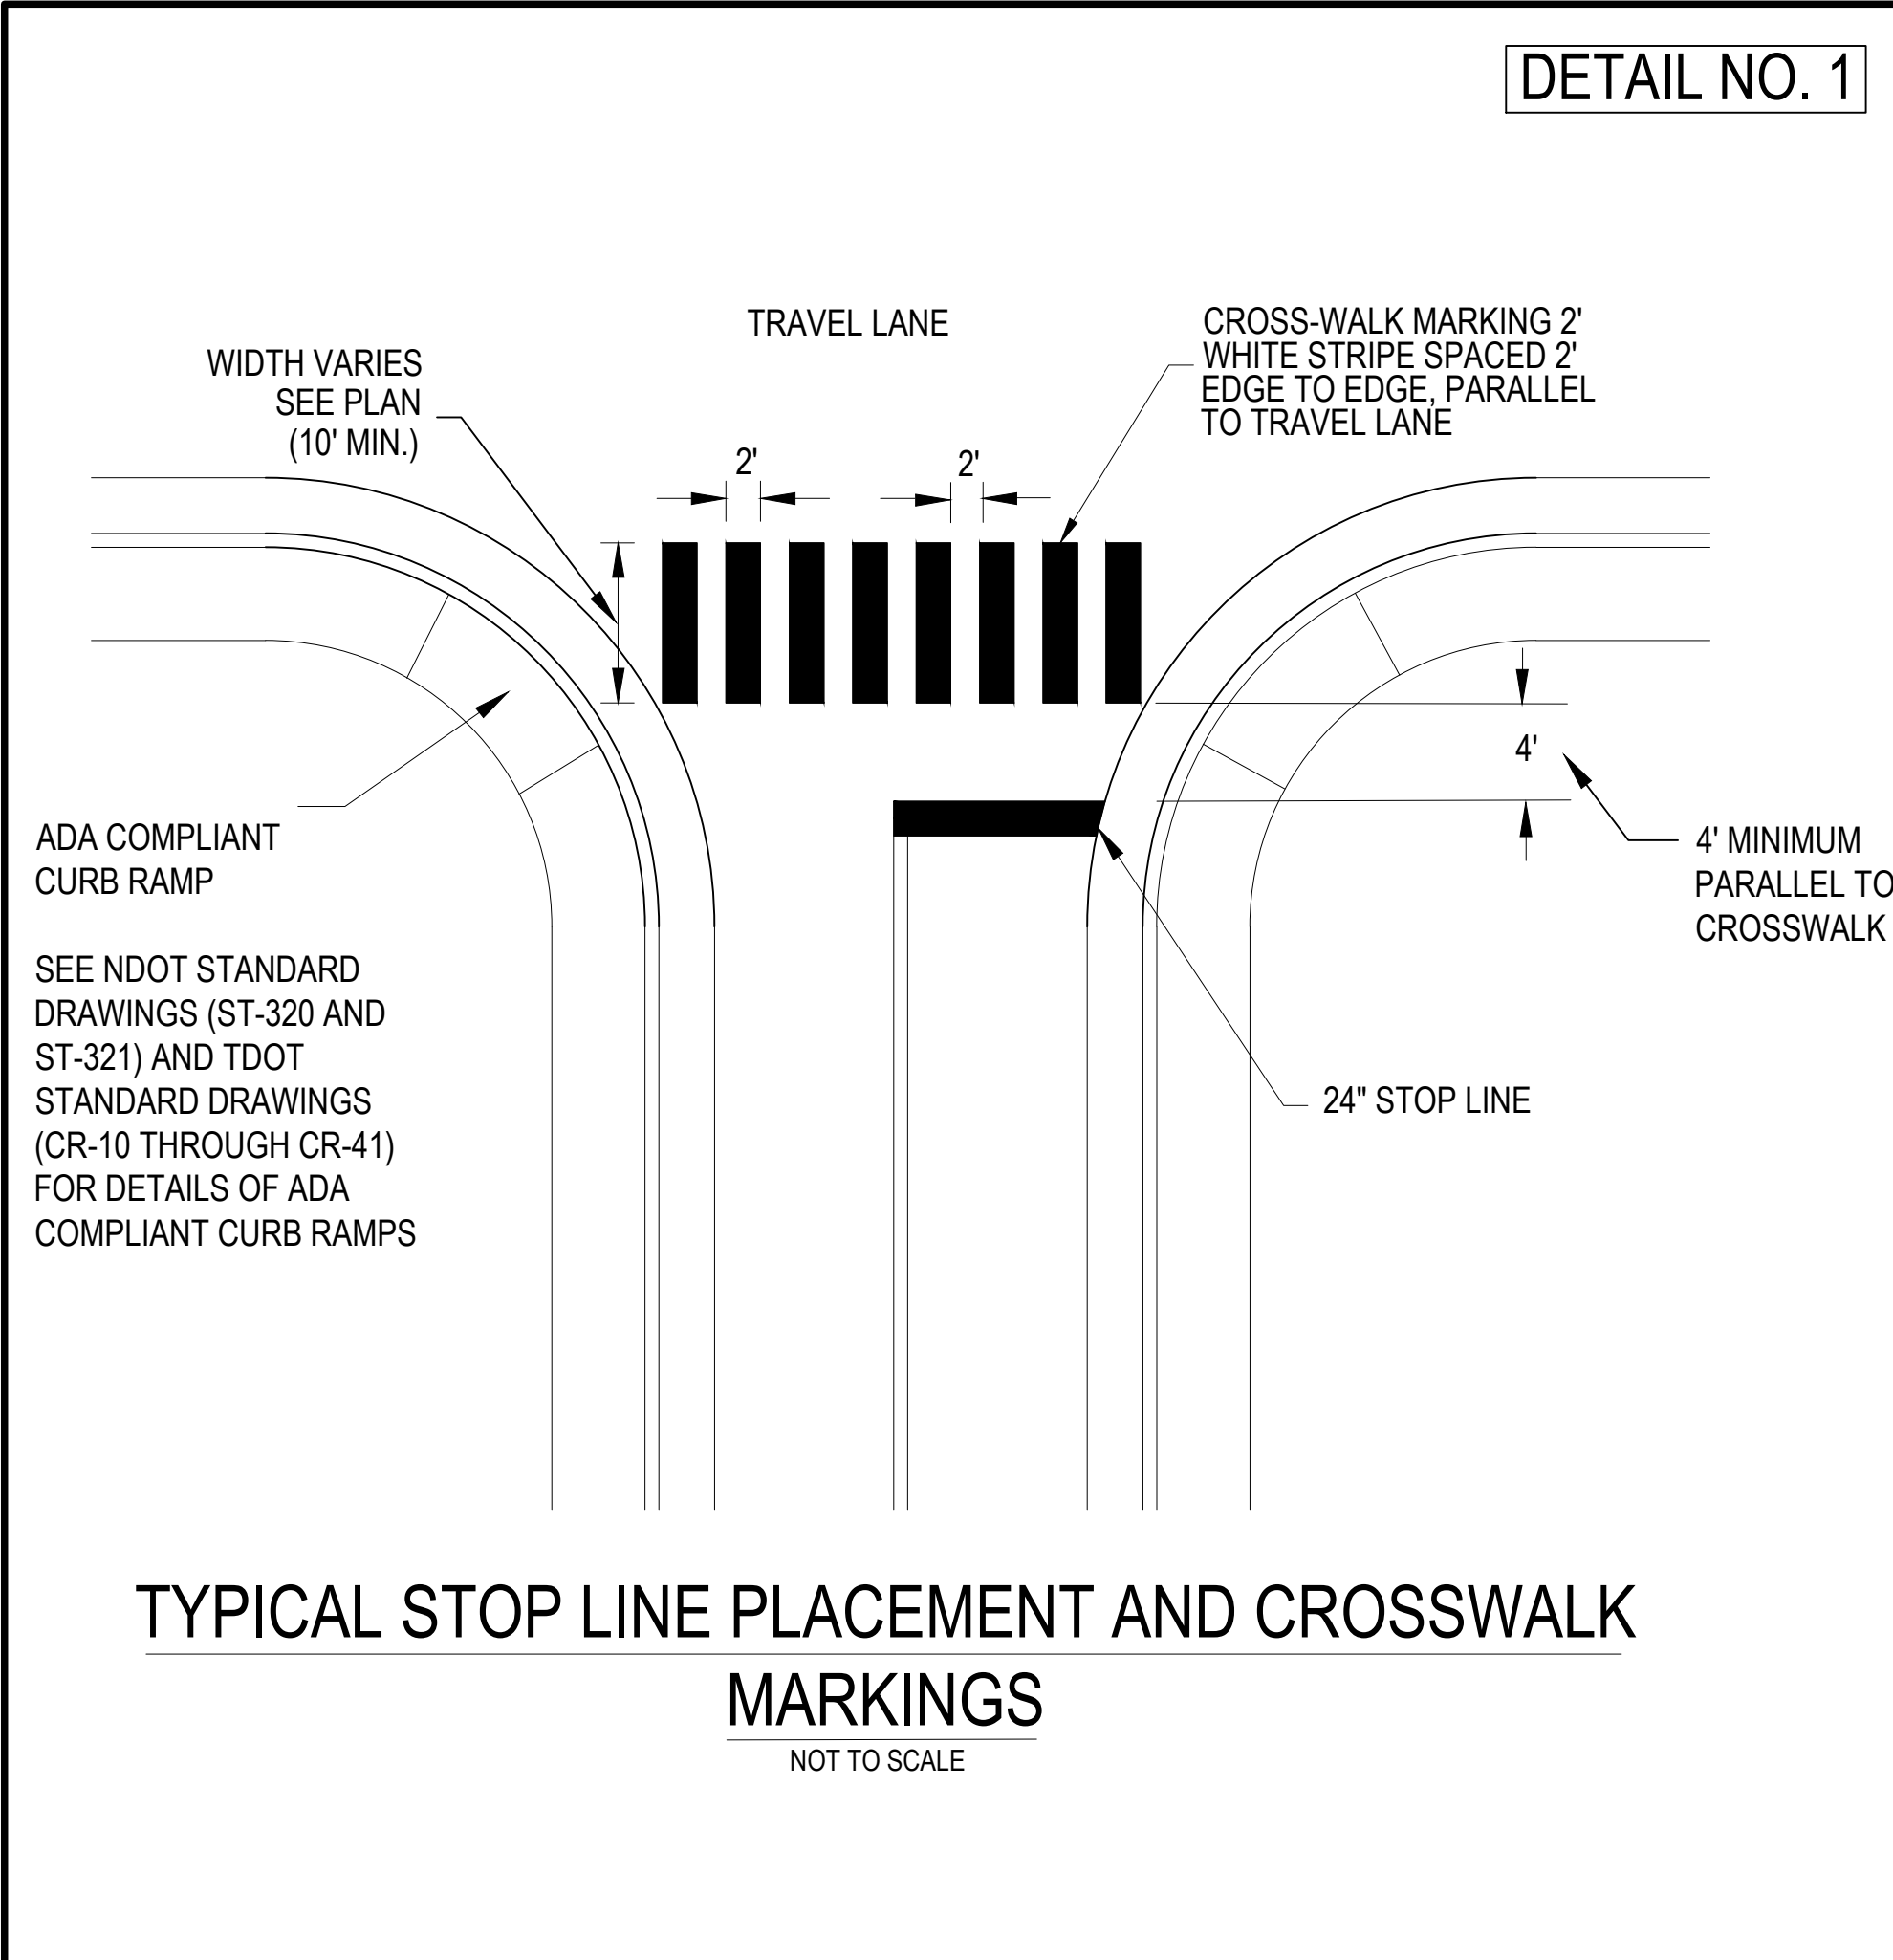

LDA ENGINEERING


REV	DATE	REVISION DESCRIPTION

METROPOLITAN GOVERNMENT OF NASHVILLE
AND DAVIDSON COUNTY, TENNESSEE
KOREAN VETERANS BLVD IMPROVEMENTS
8TH AVENUE SOUTH TO 1ST AVENUE SOUTH

PROJECT NUMBER:	NDT519
DATE:	8-2026
SCALE:	
DRAWN BY:	JWC
DESIGNED BY:	JAD
SHEET TITLE:	TYPICAL DETAILS

SHEET 2 OF 5

C:\KOREAN VETERANS BLVD\KOREAN VETERANS BLVD\DETAILS.DWG, 7/30/2026 9:46 AM, JERRY CLARK

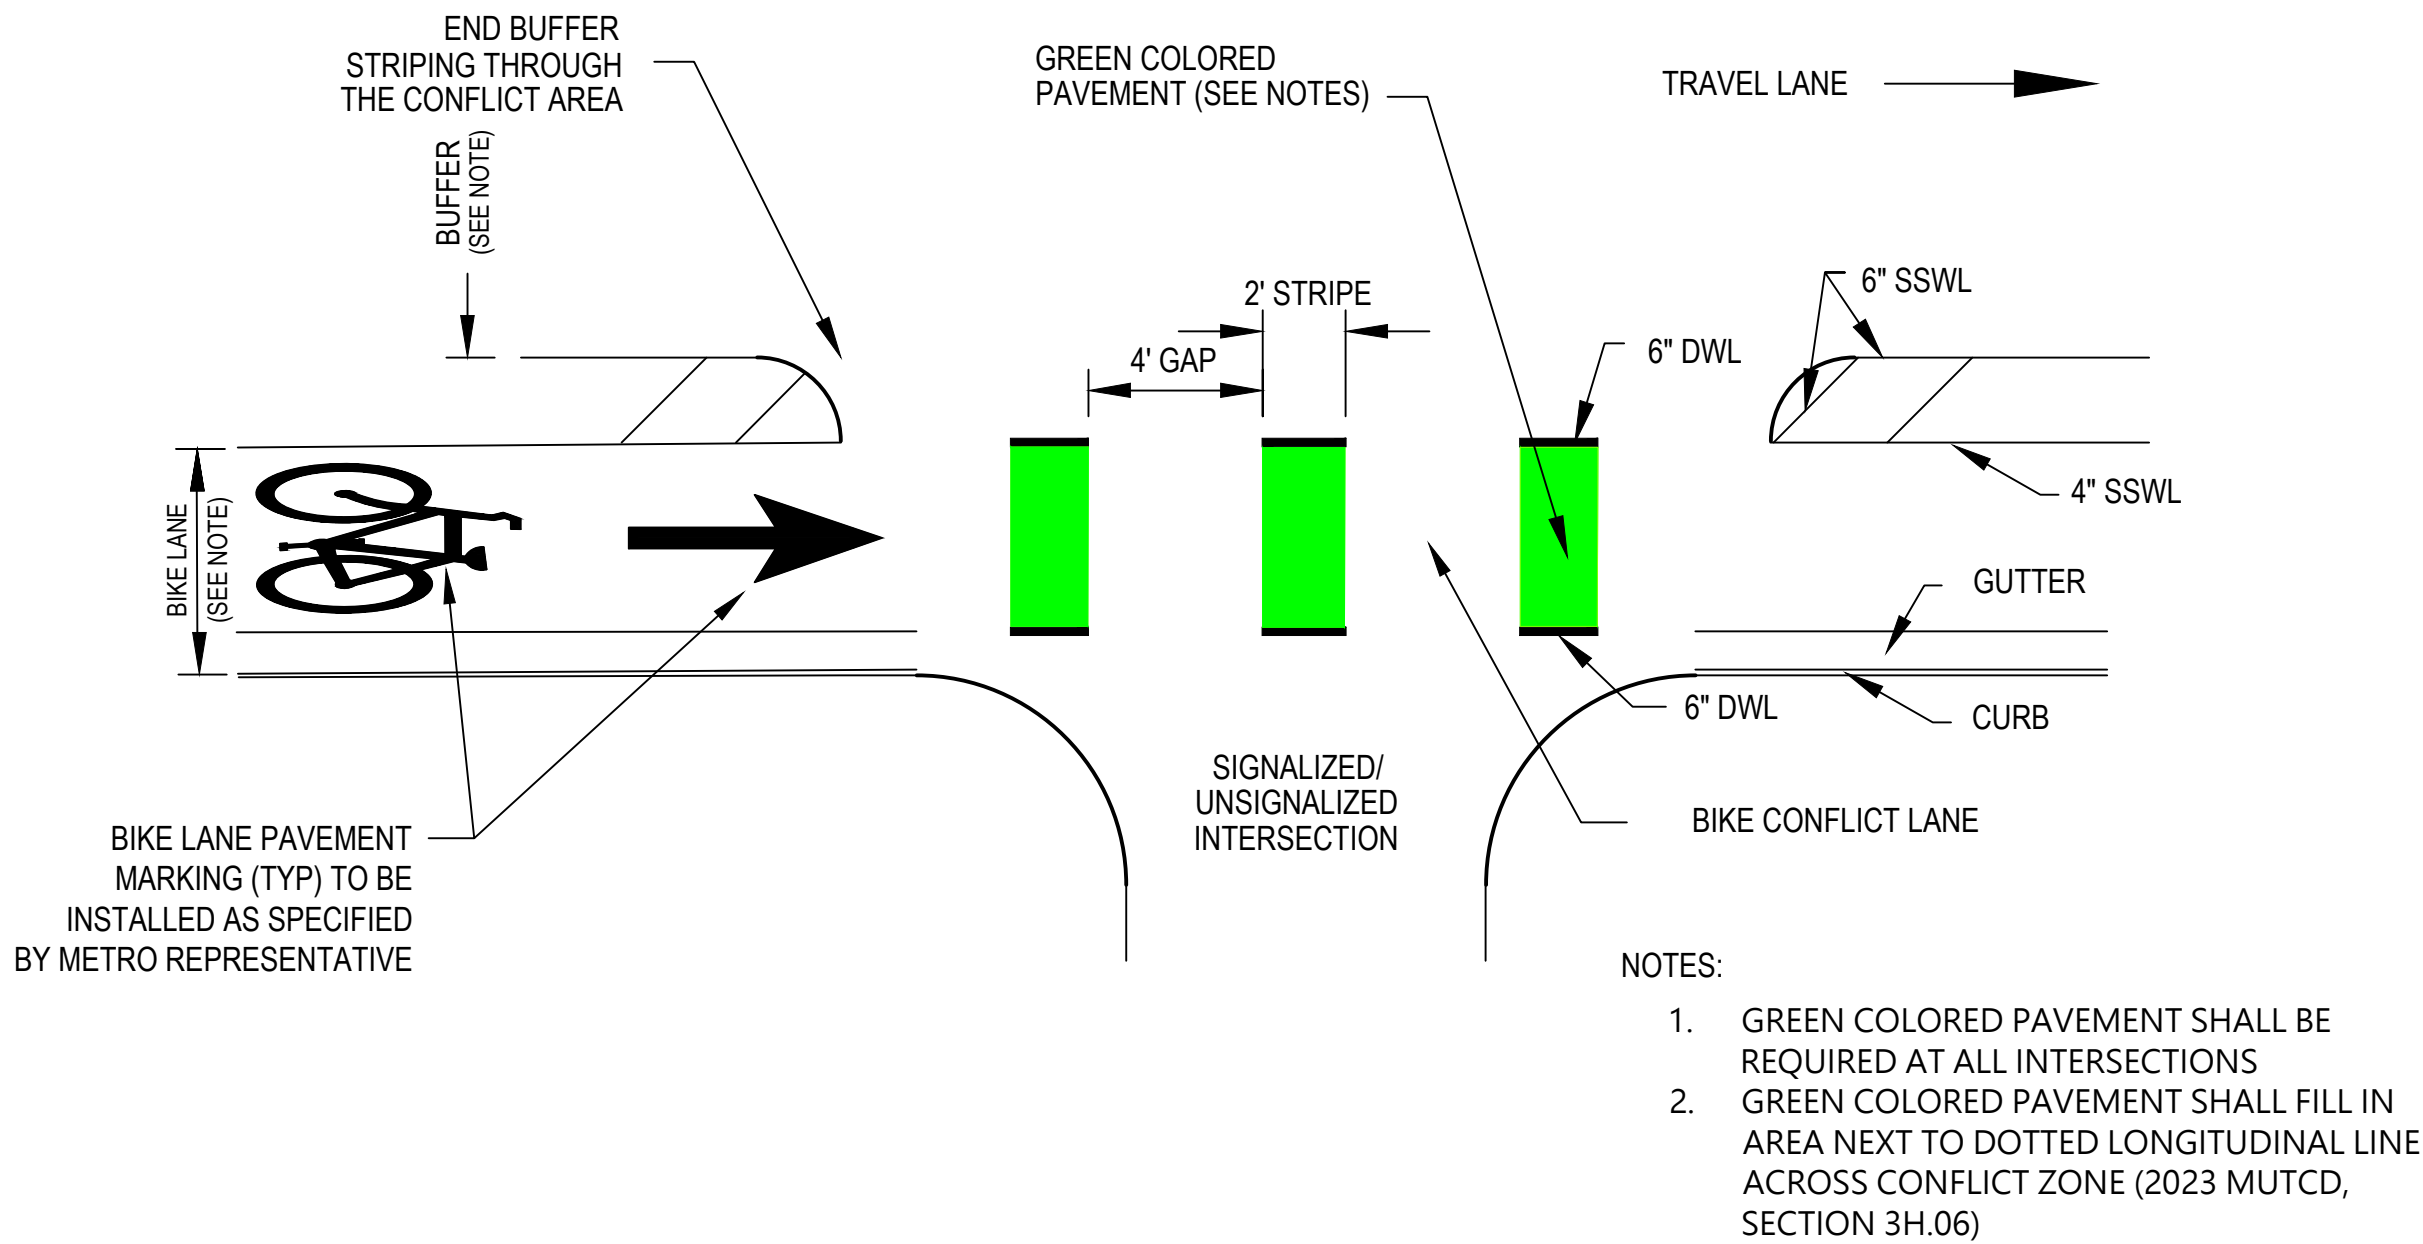

BIKE CONFLICT LINE (BCL) AT INTERSECTIONS

NOT TO SCALE

NOTES:

•BIKE LANE WIDTH AND BUFFER WIDTH SPECIFIED ON THE PLANS. BIKE LANE WIDTH DIMENSION SHOWN ON THE PLANS INCLUDES THE EXIST. GUTTER PAN IF APPLICABLE.

•BIKE CONFLICT MARKINGS SHALL BE STRIPED FOR ALL INTERSECTIONS IN PROJECT LIMITS

**SPECIAL NOTES:

- ALL PAVEMENT MARKINGS AND SIGNAGE SHALL BE IN ACCORDANCE WITH THE CURRENT EDITION OF "MANUAL ON UNIFORM TRAFFIC CONTROL DEVICES" (2023 MUTCD)

CONTRACTOR IS RESPONSIBLE FOR INSTALLATION OF ROADWAY MARKINGS AND SIGNS.

- BIKEWAY SIGNAGE SHALL BE PLACED PER DIRECTION OF THE FIELD ENGINEER.
- SHARROW AND BIKE LANE PAVEMENT MARKING SHALL BE PLACED PER DIRECTION OF METRO REPRESENTATIVE.
- SHARROW AND BIKE LANE PAVEMENT MARKING SHALL NOT BE PLACED IN FRONT OF DRIVEWAYS.
- BIKEWAY PROJECTS SHALL COORDINATE WITH METRO TRAFFIC DEPARTMENT.
- THE DESIGN IS BASED ON AERIAL IMAGERY FROM BING MAPS USING AUTODESK CIVIL 3D SOFTWARE; ALL SPACING AND DIMENSIONS MUST BE FIELD VERIFIED BY THE CONTRACTOR
- THE CONTRACTOR MUST NOTIFY THE ENGINEER AFTER PLACING TEMPORARY MARKINGS. THE ENGINEER WILL VERIFY DIMENSIONS BEFORE PERMANENT STRIPING IS APPLIED.
- ALL PAVEMENT MARKINGS SHALL BE THERMOPLASTIC UNLESS OTHERWISE SPECIFIED.

MARKING ABBREVIATIONS

SSWL- SINGLE SOLID WHITE LINE
SSYL- SINGLE SOLID YELLOW LINE
SBWL- SINGLE BROKEN WHITE LINE
SBYL- SINGLE BROKEN YELLOW LINE
DSYL- DOUBLE SOLID YELLOW LINE

DBYL- DOUBLE BROKEN YELLOW LINE
DWL- DOTTED WHITE LINE
DYL- DOTTED YELLOW LINE
HWL- HASHED WHITE LINE
HYL- HASHED YELLOW LINE



LDA ENGINEERING

REV	DATE	REVISION DESCRIPTION

METROPOLITAN GOVERNMENT OF NASHVILLE
AND DAVIDSON COUNTY, TENNESSEE
KOREAN VETERANS BLVD IMPROVEMENTS
8TH AVENUE SOUTH TO 1ST AVENUE SOUTH



PROJECT NUMBER:	NDT519
DATE: 8-2026	SCALE:
DRAWN BY: JWC	DESIGNED BY: JAD
SHEET TITLE:	

TYPICAL
DETAILS



- 
- A triangle with the number 1 inside.



METROPOLITAN GOVERNMENT OF NASHVILLE
AND DAVIDSON COUNTY, TENNESSEE
KOREAN VETERANS BLVD IMPROVEMENTS
8TH AVENUE SOUTH TO 1ST AVENUE SOUTH

