



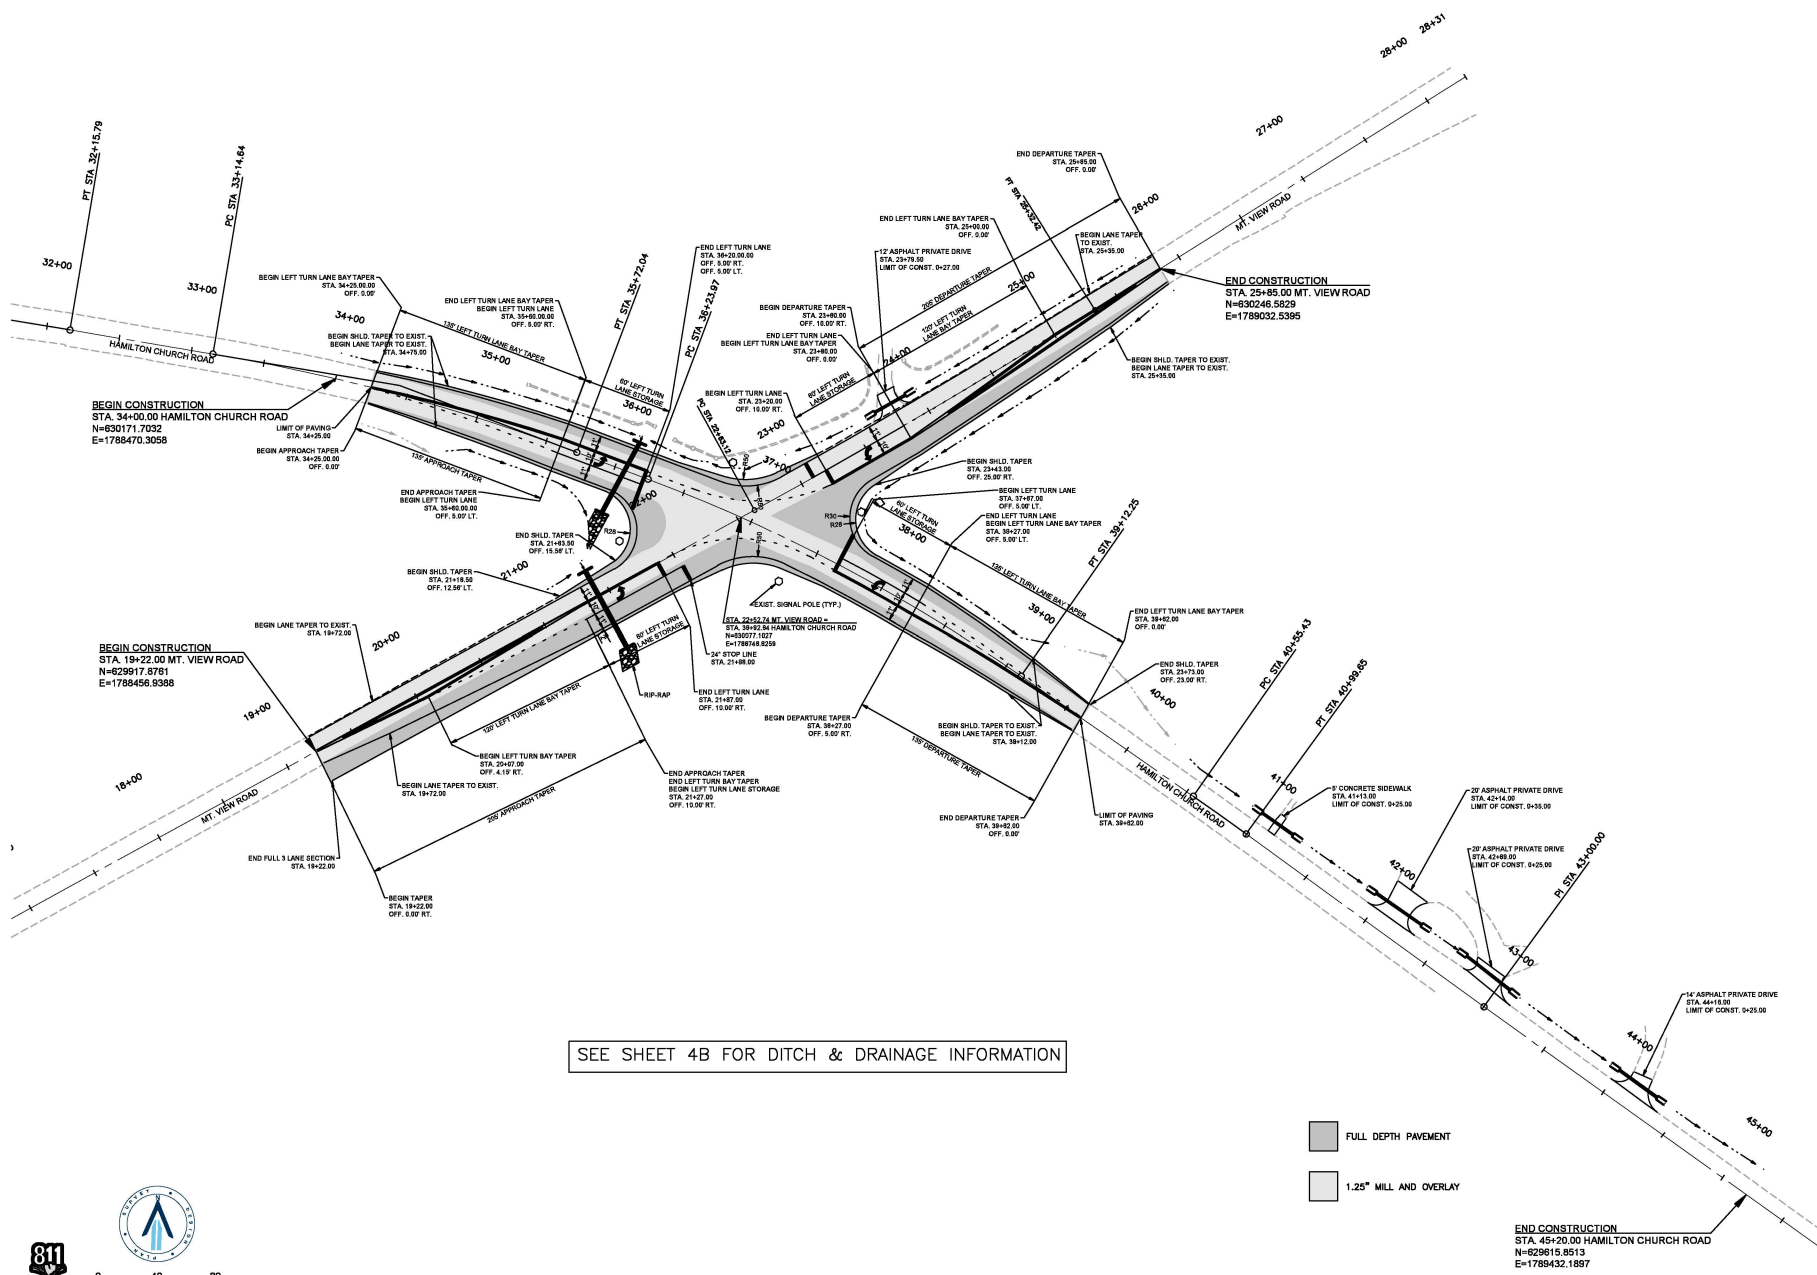

SEE SHEET 4B FOR DITCH & DRAINAGE INFORMATION

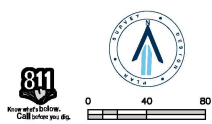

MT. VIEW ROAD WIDENING
FOR
NASHVILLE DEPARTMENT OF TRANSPORTATION
METROPOLITAN GOVERNMENT OF NASHVILLE & DAVIDSON COUNTY, TENNESSEE

Scale: 1"=40'

Date: JUNE 8, 2024

Approved By: FLR

Revisions:

1		
2		
3		
4		
5		
6		

Drawing Title:
PROPOSED LAYOUT

Drawing No:
4A

Project No:
16143-1623