



METROPOLITAN GOVERNMENT OF NASHVILLE AND DAVIDSON COUNTY

Metropolitan Historic Zoning Commission
Sunnyside in Sevier Park
3000 Granny White Pike
Nashville, Tennessee 37204
Telephone: (615) 862-7970
Fax: (615) 862-7974

STAFF RECOMMENDATION
1707 Holly Street
November 15, 2017


Application: New construction—outbuilding/detached accessory dwelling unit (DADU)
District: Lockeland Springs-East End Neighborhood Conservation Zoning Overlay
Council District: 06
Map and Parcel Number: 08314000400
Applicant: Van Pond Architect, PLLC
Project Lead: paul.hoffman@nashville.gov

<p>Description of Project: Application is to construct a detached accessory dwelling unit (DADU) at the rear of the lot. The proposed ridge height of the outbuilding exceeds that of the house.</p> <p>Recommendation Summary: Staff recommends approval of the detached accessory dwelling unit with the following conditions:</p> <ol style="list-style-type: none"> 1. The ridge height is reduced to eighteen feet (18') while maintaining the proposed roof pitch; 2. Staff approve windows, doors, shingle material, and roofing color prior to purchase and installation; 3. The balcony be reduced in size to thirty square feet (30 sq. ft.) or less and moved to the front or rear façade; 4. New drawings are submitted reflecting the conditions, prior to issuance of a permit; and, 5. Staff receive a copy of the filed restrictive covenant for the detached accessory dwelling unit prior to issuance of a permit. <p>With these conditions, staff finds that the detached accessory dwelling unit meets Ordinance 17.16.030. G and Section II.B.8 of the design guidelines for the Lockeland Springs-East End Neighborhood Conservation Zoning Overlay.</p> <p><i>The Commission does not have the authority to approve the use. This recommendation is for the design of the building based on the proposed use.</i></p>	<p>Attachments A: Site Plan B: Elevations</p>
---	--

Vicinity Map:



Aerial Map:

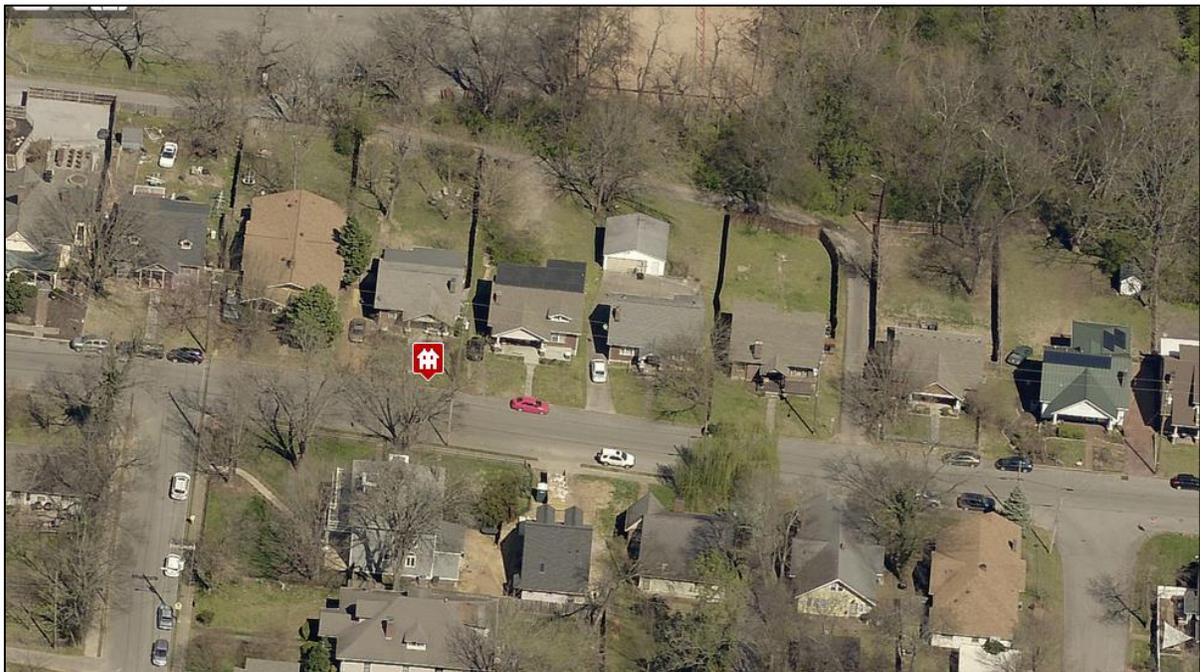

Applicable Design Guidelines:

17.16.030. G. Standards for Accessory Dwelling Units:

An accessory dwelling unit should follow the design guidelines for the historic overlay and the following standards:

1. Applicability.
 - a. While the following conditions listed below apply to a detached accessory dwelling they do not counter-act or over-ride the applicable life safety standards found in the code editions adopted by the Metropolitan Government of Nashville.
 - b. No accessory structure shall exceed two hundred square feet when there is a detached accessory dwelling on the lot.
2. Lot Area. The lot area on which the detached accessory dwelling is to be placed shall comply with Table 17.12.020A.
3. Ownership.
 - a. No more than one detached accessory dwelling shall be permitted on a single lot in conjunction with the principal structure.
 - b. The detached accessory dwelling cannot be divided from the property ownership of the principal dwelling.
 - c. The detached accessory dwelling shall be owned by the same person as the principal structure and one of the two dwellings shall be owner-occupied.
4. Setbacks. The setbacks for a detached accessory dwelling shall meet the setbacks found in Section 17.12.040.E. for accessory buildings.

The Commission has the ability to determine appropriate building setbacks of the required underlying base zoning for new construction, additions and accessory structures (ordinance no. BL2007-45).

Generally appropriate side setbacks for outbuildings is 3' for buildings with a 750 square foot footprint or less and 5' for buildings with a footprint greater than 750 square feet. Appropriate rear setbacks may be as close as 5'.

5. Site Requirements. A detached accessory dwelling may only be located behind the principal structure.
6. Driveway Access.
 - a. On lots with no alley access, the lot shall have no more than one curb-cut from any public street for driveway access to the principal structure as well as the detached accessory dwelling.
 - b. On lots with alley access, any additional access shall be from the alley and no new curb cuts shall be provided from public streets.
 - c. Parking accessed from any public street shall be limited to one driveway for the lot with a maximum width of twelve feet.
7. Bulk and Massing.
 - a. The living space of a detached accessory dwelling shall not exceed seven hundred square feet.
 - b. On lots less than ten thousand square feet, the footprint of a detached accessory dwelling shall not exceed seven hundred fifty square feet
 - c. On lots ten thousand square feet or greater, the footprint of a detached accessory dwelling shall not exceed one thousand square feet.
 - d. The detached accessory dwelling shall maintain a proportional mass, size, and height to ensure it is not taller than the principal structure on the lot. The detached accessory dwelling height shall not exceed the height of the principal structure as measured to the eave line, with a maximum eave height of ten feet for single-story and seventeen feet for two-story detached accessory dwellings.
 - e. The roof ridge line of the detached accessory dwelling must be less than the primary structure and shall not exceed twenty-seven feet in height.

In conjunction with the neighborhoods where DADUs are possible and using research of historic outbuildings, the Commission has determined that a 25' maximum is appropriate for historic neighborhoods. Please see design guidelines for outbuildings.

8.Design Standards.

- a.The detached accessory dwelling shall be of similar style, design and material color as used for the principal structure and shall use similar architectural characteristics, including roof form and pitch, to the existing principal structure.
- b.The detached accessory dwelling may have dormers that relate to the style and proportion of windows on the detached accessory dwelling and shall be subordinate to the roofslope by covering no more than fifty percent of the roof.
- c.Detached accessory dwellings may have dormers that are setback a minimum of two feet from the exterior wall.

9.Historic Properties.

- a.Metro Historic Zoning Commission Action. Any existing or proposed detached accessory dwelling in a historic overlay district shall comply with the adopted regulations and guidelines of the applicable historic overlay.
- b.Detached accessory dwellings with a second story dwelling unit shall enclose the stairs interior to the structure and properly fire rate them per the applicable life safety standards found in the code editions adopted by the Metropolitan Government of Nashville.

10.Restrictive Covenant. Prior to the issuance of a permit, an instrument shall be prepared and recorded with the register's office covenanting that the detached accessory dwelling is being established accessory to a principal structure and may only be used under the conditions listed above.

Note: The "use" of a DADU will require approval from the Department of Codes and Building Safety. The MHZC reviews the exterior design only, based on the intended use.

II.B. New Construction

8. Outbuildings

(Although the MHZC does not review use itself there are additional ordinance requirements for buildings are or have a Detached Accessory Dwelling Unit (DADU) required by ordinance 17.16.030 that are reviewed by the MHZC. This information is provided for informational purposes only and does not replace ordinance 17.16.030.)

- a) Garages and storage buildings should reflect the character of the existing house and surrounding buildings and should be compatible in terms of height, scale, roof shape, materials, texture, and details..

Outbuildings: Height & Scale

- *On lots less than 10,000 square feet, the footprint of a DADU or outbuilding shall not exceed seven hundred fifty square feet or fifty percent of the first floor area of the principal structure, whichever is less.*
- *On lots 10,000 square feet or greater, the footprint of a DADU or outbuilding shall not exceed one thousand square feet.*
- *The DADU or outbuilding shall maintain a proportional mass, size, and height to ensure it is not taller or wider than the principal structure on the lot. The DADU or outbuilding height shall not exceed the height of the principal structure, with a maximum eave height of 10' for one-story DADU's or outbuildings and 17' for two-story DADUs or outbuildings. The roof ridge height of the DADU or outbuilding must be less than the principal building and shall not exceed 25' feet in height.*

Outbuildings: Character, Materials and Details

- *Historically, outbuildings were either very utilitarian in character, or (particularly with more extravagant*

houses) they repeated the roof forms and architectural details of the houses to which they related. Generally, either approach is appropriate for new outbuildings. DADUs or out buildings located on corner lots should have similar architectural characteristics, including roof form and pitch, to the existing principal structure.

- DADUs or outbuildings with a second story shall enclose the stairs interior to the structure and properly fire rate them per the applicable life safety standards found in the code editions adopted by the Metropolitan Government of Nashville.

Outbuildings: Roof

- Roof slopes on simple, utilitarian buildings do not have to match the roof slopes of the main structure, but generally should maintain at least a 4/12 pitch.

- The DADU or outbuilding may have dormers that relate to the style and proportion of windows on the DADU and shall be subordinate to the roof slope by covering no more than fifty percent of the roof plane and should sit back from the exterior wall by 2'.

Outbuildings: Windows and Doors

- Publicly visible windows should be appropriate to the style of the house.

- Double-hung windows are generally twice as tall as they are wide and of the single-light sash variety.

- Publicly visible pedestrian doors must either be appropriate for the style of house to which the outbuilding relates or be flat with no panels.

- Metal overhead doors are acceptable on garages when they are simple and devoid of overly decorative elements typical on high-style wooden doors. Decorative raised panels on publicly visible garage doors are generally not appropriate.

- For street-facing facades, garages with more than one-bay should have multiple single doors rather than one large door to accommodate more than one bay.

Outbuildings: Siding and Trim

- Brick, weatherboard, and board-and-batten are typical siding materials.

- Exterior siding may match the existing contributing building's original siding; otherwise, siding should be wood or smooth cement-fiberboard lap siding with a maximum exposure of five inches (5"), wood or smooth cement-fiberboard board-and-batten or masonry.

- Four inch (4" nominal) corner-boards are required at the face of each exposed corner.

- Stud wall lumber and embossed wood grain are prohibited.

- Four inch (4" nominal) casings are required around doors, windows, and vents within clapboard walls.

Trim should be thick enough to extend beyond the clapboard. Double or triple windows should have a 4" to 6" mullion in between.

- Brick molding is required around doors, windows, and vents within masonry walls but is not appropriate on non-masonry clad buildings.

b) Garages, if visible from the street, should be situated on the lot as historically traditional for the neighborhood.

Generally new garages should be placed close to the alley, at the rear of the lot, or in the original location of an historic accessory structure.

Lots without rear alleys may have garages located closer to the primary structure. The appropriate location is one that matches the neighborhood or can be documented by historic maps.

Generally, attached garages are not appropriate; however, instances where they may be are:

- Where they are a typical feature of the neighborhood; or

- When the location of the attached garage is in the general location of an historic accessory building, the new garage is located in the basement level, and the vehicular access is on the rear elevation.

Setbacks & Site Requirements.

- To reflect the character of historic outbuildings, new outbuildings for duplexes should not exceed the requirements for outbuildings for the entire lot and should not be doubled. The most appropriate configurations would be two 1-bay buildings with or without parking pads for additional spaces or one 2-bay building.

- A DADU or outbuilding may only be located behind the principal structure in the established rear yard.

The DADU or outbuilding is to be subordinate to the principal structure and therefore should be placed to the rear of the lot.

- There should be a minimum separation of 20' between the principal structure and the DADU or outbuilding.*
- At least one side setback for a DADU or outbuilding on an interior lot, should generally be similar to the principle dwelling but no closer than 3' from each property line. The rear setback may be up to 3' from the rear property line. For corner lots, the DADU or outbuilding should match the context of homes on the street. If there is no context, the street setback should be a minimum of 10'.*

Driveway Access.

- On lots with no alley access, the lot shall have no more than one curb-cut from any public street for driveway access to the principal structure as well as the detached accessory dwelling or outbuilding.*
 - On lots with alley access, any additional access shall be from the alley and no new curb cuts shall be provided from public streets.*
- Parking accessed from any public street shall be limited to one driveway for the lot with a maximum width of twelve feet.*

Additional Requirements for DADUs from Ordinance 17.16.030. See requirements for outbuildings for additional requirements.

- The lot area on which a DADU is placed shall comply with Table 17.12.020A.*
- The DADU may not exceed the maximums outlined previously for outbuildings.*
- No additional accessory structure shall exceed two hundred square feet when there is a DADU on the lot.*

Density.

- A DADU is not allowed if the maximum number of dwelling units permitted for the lot has been met.*

Ownership.

- a. No more than one DADU shall be permitted on a single lot in conjunction with the principal structure.*
 - b. The DADU cannot be divided from the property ownership of the principal dwelling.*
- The DADU shall be owned by the same person as the principal structure and one of the two dwellings shall be owner-occupied.*
 - Prior to the issuance of a permit, an instrument shall be prepared and recorded with the register's office covenanting that the DADU is being established accessory to a principal structure and may only be used under the conditions listed here.*

Bulk and Massing.

- The living space of a DADU shall not exceed seven hundred square feet.*

Background: 1707 Holly Street was built circa 1930 and is a contributing home in the Lockeland Springs-East End district. It is a 1.5 story located mid-block with alley access.



Figure 1. 1707 Holly Street

Analysis and Findings: The application is for construction of a new detached accessory dwelling unit (DADU) at the rear of the lot. The proposed DADU does not meet Section II.B.8 for massing or roof.

Site Planning & Setbacks:

	Minimum	Proposed
Rear Setback	5'	7' 6"
Right Side Setback	3'	18'
Left Side Setback	3'	3'
Distance between principal building & outbuilding	20'	51'

The proposed location and setbacks are compatible with the setback requirements and meet Section II.B.8.b for location.

Massing Planning:

	Potential maximums (heights to be measured from grade)	Existing conditions (height of historic portion of the home to be measured from finished floor)	Proposed
Ridge Height	25' unless existing building is less	18'	21'*
Eave Height	2 story 17'	13'	12.5'

*The proposed ridge height is twenty-one feet (21') from grade, which is greater than the height of the historic home which is approximately eighteen feet (18') from finished floor to ridge. The design guidelines require that outbuildings be subordinate to principal dwellings. The proposed average eave height of twelve and one-half inches (12' ½") from finished for the outbuilding is similar to the average eave height of the principal dwelling which is approximately thirteen feet (13'). In

order to meet the design guidelines, the building’s overall height should not exceed eighteen feet (18’). Staff recommends approval with the condition that the ridge height be lowered to eight feet (8’), while maintaining the proposed roof slope since it matches the slope of the historic home. With this condition the project will meet Section II.B.8 of the design guidelines and Section 17.16.030.G.7 of Code.

The applicant is proposing an uncovered balcony that is eleven feet (11’) wide and five feet (5’) deep, for fifty-five square feet (55 sq. ft.). If this balcony is included in the calculation of the footprint, the DADU’s footprint would be seven hundred and forty-four square feet (744 sq. ft.). In June, Staff recommended that the Commission consider creating a policy regarding balconies on outbuildings and DADUs. Staff recommends that upper level balconies on outbuildings and DADUs be permitted and not be included in either the footprint square footage allotment or the dwelling unit square footage allotment if they meet the following criteria:

- Located either facing the principal house or the rear of the lot, but not the side property lines
- Outer facing railing meets the base zoning setbacks;
- Footprint is limited to thirty square feet (30 sq. ft.) or less;
- Balcony is uncovered; and
- Balcony does not have posts to the ground.

The current proposal does not meet the policy in terms of square footage or location. Staff recommends approval with the condition that the balcony not exceed thirty square feet (30 sq. ft.) or less and that it is moved to a front or rear façade.

Proposed	50% of first floor area of principal structure	Lot is less than 10,000 square feet	Proposed
Maximum Square Footage	840 sq. ft.	750 sq. ft. (including porches)	689 sq. ft.

Roof Shape:

Proposed Element	Proposed Form	Typical of district?
Primary form	Side gable	Yes
Primary roof slope	6/12	Yes
Dormer form	Shed	Yes
Dormer slope	3/12	Yes

The roof form and pitches are similar to historic outbuildings. The shed dormers together on each side are less than 50% of the roof width and set back two feet (2’) in accordance with the design guidelines. The project meets Section II.B.8.a of the design guidelines and section 17.16.030.G.8 of the ordinance.

Materials:

	Proposed	Color/Texture	Approved Previously or Typical of Neighborhood	Requires Final Review?
Foundation	Split face CMU	Natural color	Yes	
Cladding	Fiber-cement lap siding	Smooth with 4" reveal	Yes	
Secondary Cladding	Shingles	Not indicated	Yes	X
Roofing	Asphalt shingle	Not indicated	Yes	X
Trim	Wood, cement fiber	smooth	Yes	
Driveway	Concrete	n/a	Yes	
Retaining wall	Concrete block	n/a	Yes	
Windows	Wood	Needs final approval	Yes	
Pedestrian Doors	Not indicated	Needs final approval	n/a	
Vehicular Door	Not indicated	Needs final approval	n/a	

With the staff's final approval of the roofing color, windows and doors and any other material information that has not yet been provided, staff finds that the known materials meet Section II.B.8.a.

Appurtenances & Utilities: A concrete driveway to the new outbuilding is proposed from the alley. The project meets section II.B.9 of the design guidelines.

General requirements for DADUs:

The answer to each of these questions must be "yes" for either an outbuilding or a DADU.

	YES	NO
If there are stairs, are they enclosed?	Yes	
If a corner lot, are the design and materials similar to the principal building?	N/A	
If dormers are used, do they cover less than 50% of the roof plane where they are located as measured from side-to-side?	Yes	
If dormers are used, do they sit back from the wall below by at least 2'?	Yes	

Is the roof pitch at least 4/12?	Yes	
If the building is two-bay and the vehicular doors face the street, are there two different doors rather than one large door?	N/A	
Is the building located towards the rear of the lot?	Yes	

The project meets section II.B.8.a of the design guidelines and sections 17.16.30.G.5, 8 and 9 of the ordinance.

General Requirements for DADU:

The answer to each of these questions must be “no.”

	YES	NO
Does the lot NOT comply with Table 17.12.020A of the zoning code? (It isn't zoned two-family or doesn't have adequate square footage to be a legally conforming lot.)		No
Are there other accessory buildings on the lot that exceed 200 square feet?		No
Is the property zoned single-family?		No
Are there already two units on the property?		No
Does the property owner NOT live on site or does NOT plan to move to this location once the DADU is complete?		No
Is the planned conditioned living space more than 700 square feet?		No

The project meets section II.B.8.a of the design guidelines and sections 17.16.30.G.1,2,3, and 7 of the ordinance. Staff recommends the applicant send staff a copy of the filed restrictive covenant prior to issuing the preservation permit.

The project includes removal of the remains of a previous outbuilding and the construction of a concrete block retaining wall. Neither action is reviewed by the MHZC.


Recommendation Summary: Staff recommends approval of the detached accessory dwelling unit with the following conditions:

1. The ridge height is reduced to eighteen feet (18') while maintaining the proposed roof pitch;

2. Staff approve windows, doors, shingle material, and roofing color prior to purchase and installation;
3. The balcony be reduced in size to thirty square feet (30 sq. ft.) or less and moved to the front or rear façade;
4. New drawings are submitted reflecting the conditions, prior to issuance of a permit; and,
5. Staff receive a copy of the filed restrictive covenant for the detached accessory dwelling unit prior to issuance of a permit.

With these conditions, staff finds that the detached accessory dwelling unit meets Ordinance 17.16.030. G and Section II.B.8 of the design guidelines for the Lockeland Springs-East End Neighborhood Conservation Zoning Overlay.

The Commission does not have the authority to approve the use. This recommendation is for the design of the building based on the proposed use.

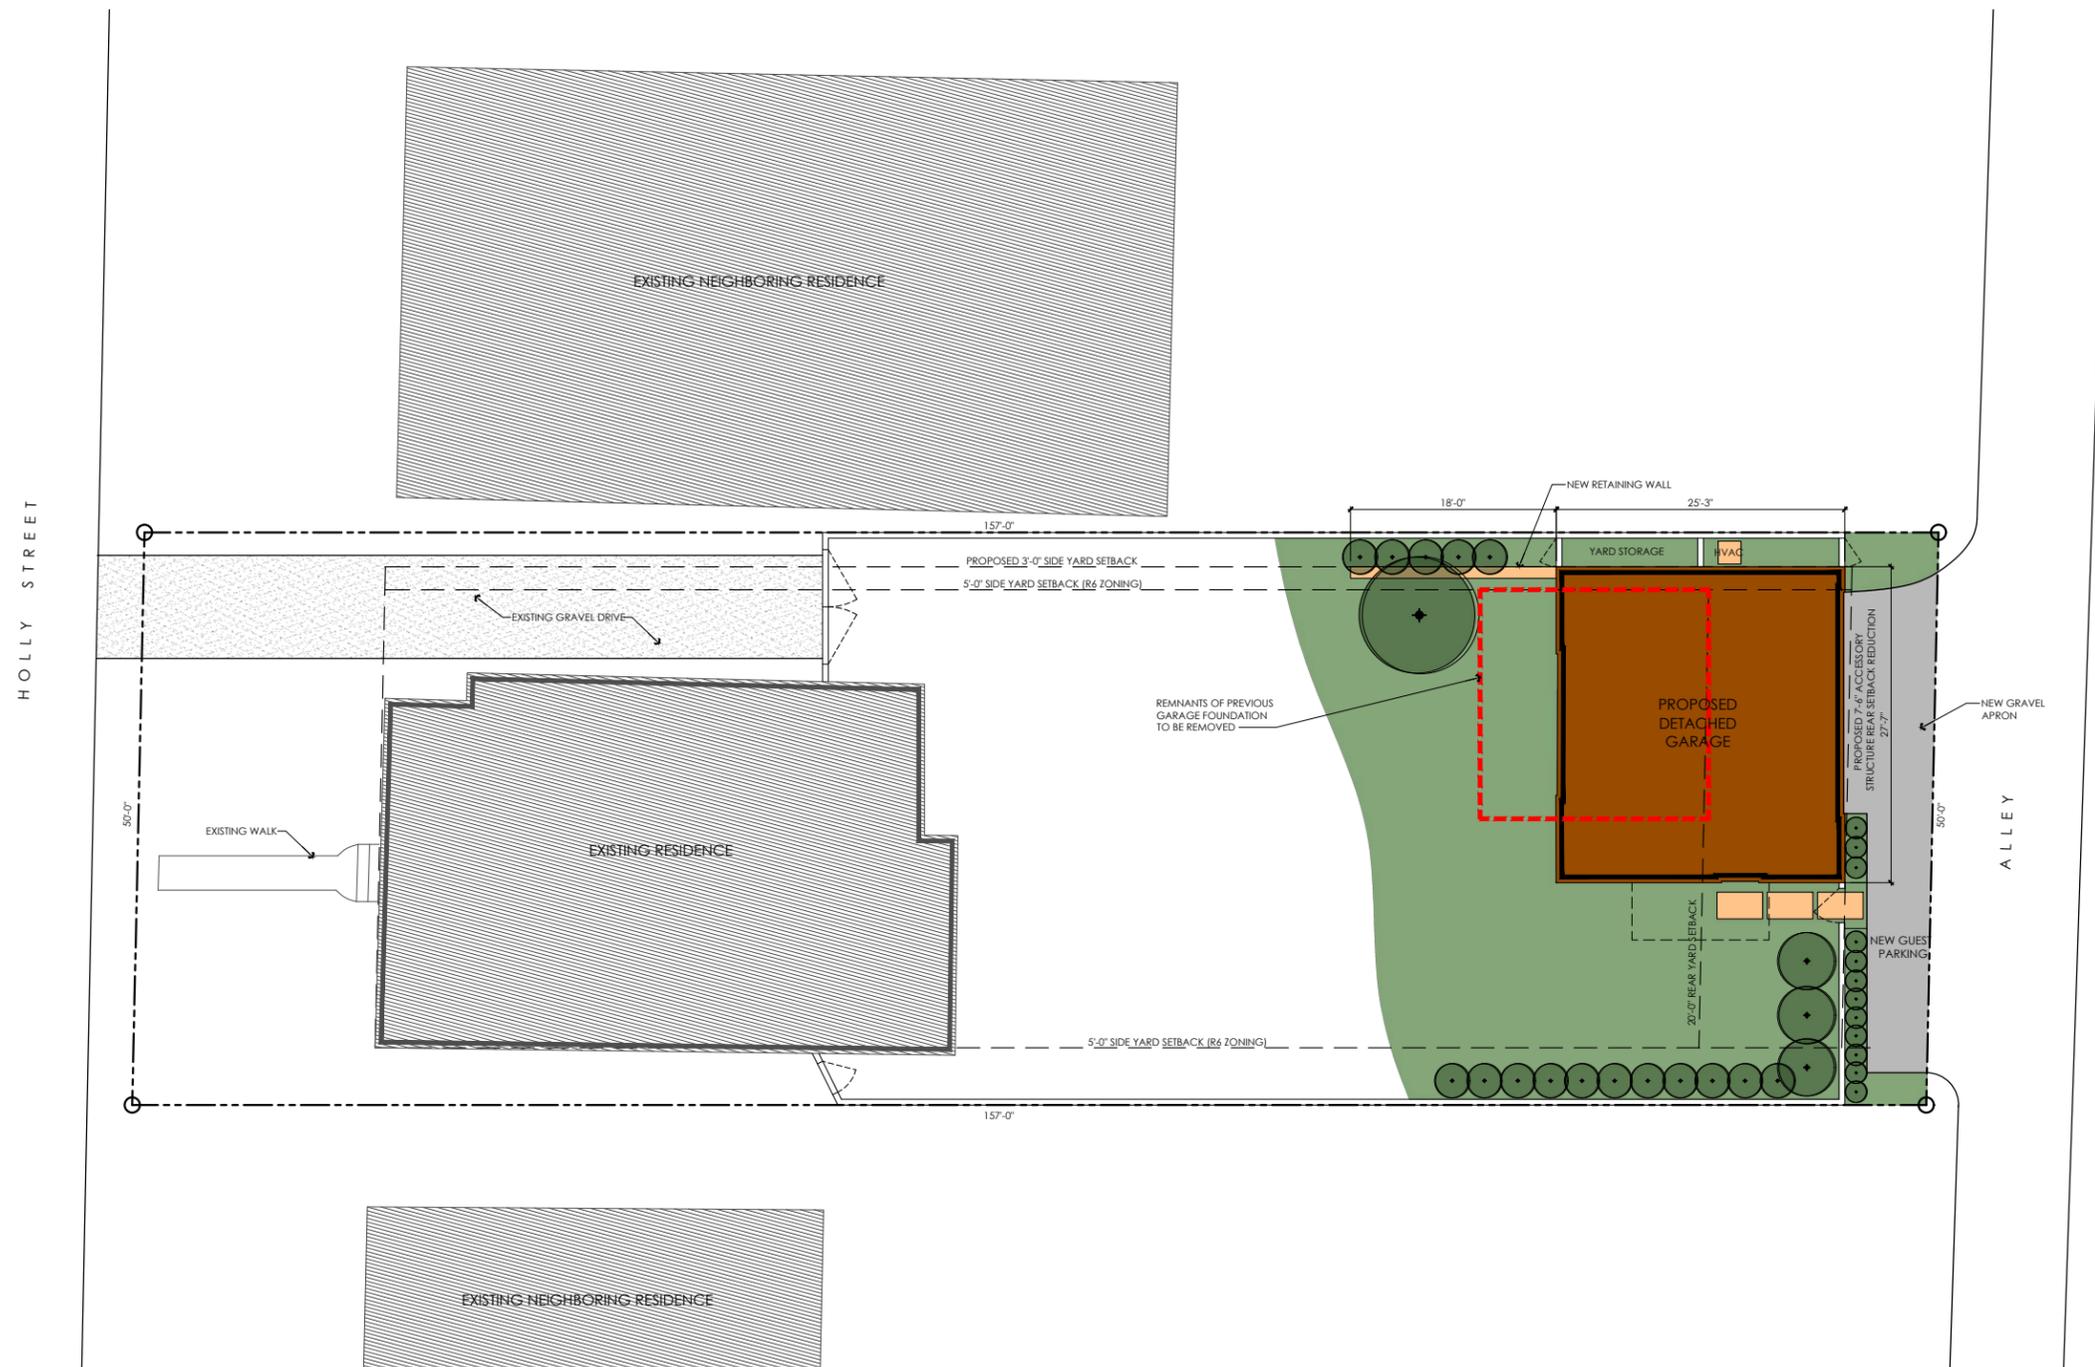

1 Proposed Site Plan

Project Property Information + Contacts

OWNER:
 ANDREW + CARLY RIPP
 1707 HOLLY ST
 NASHVILLE, TN 37206

PROPERTY INFORMATION:
 DAVIDSON COUNTY PARCEL ID# 08314000400

ADDRESS: 1707 HOLLY ST
 NASHVILLE, TN 37206

DESCRIPTION: LOT 1 CHEROKEE PARK THIRD ADDITION RESUB LOTS 1 AND 2

LOT AREA: 7,925 S.F. / 0.18 AC +/-


ZONING: R6 - ONE AND TWO FAMILY 6,000 SQUARE FOOT LOT
 OV-UZO - URBAN ZONING OVERLAY
 OV-NHC - NEIGHBORHOOD CONSERVATION OVERLAY

PROJECT CONTACTS:
ARCHITECT: VAN POND, JR., AIA
 VAN POND ARCHITECT, PLLC.
 2929 SIDCO DRIVE
 SUITE 105
 NASHVILLE, TENNESSEE 37204

PHONE: (615) 499-4387
E-MAIL: VPOND@VANPONDARCHITECT.COM


Area Calculations

BUILDING FOOTPRINT AREAS:	
EXISTING FOUNDATION FOOTPRINT (GSF):	450 S.F.
ADDITIONAL NEW GARAGE FOOTPRINT (GSF):	239 S.F.
TOTAL FOOTPRINT AREA (GSF):	689 S.F.
HEATED AREAS:	
MAIN FLOOR HEATED AREA (GSF):	50 S.F.
UPPER FLOOR HEATED AREA (GSF):	662 S.F.
TOTAL HEATED AREA (GSF):	712 S.F.
BUILDING COVERAGE:	
ALLOWABLE BUILDING COVERAGE FOR RS-10 ZONING IN NASHVILLE: 50% (7,925 S.F. x 0.5)	3,963 S.F.
TOTAL BUILDING FOOTPRINT AREA (GSF):	689 S.F.

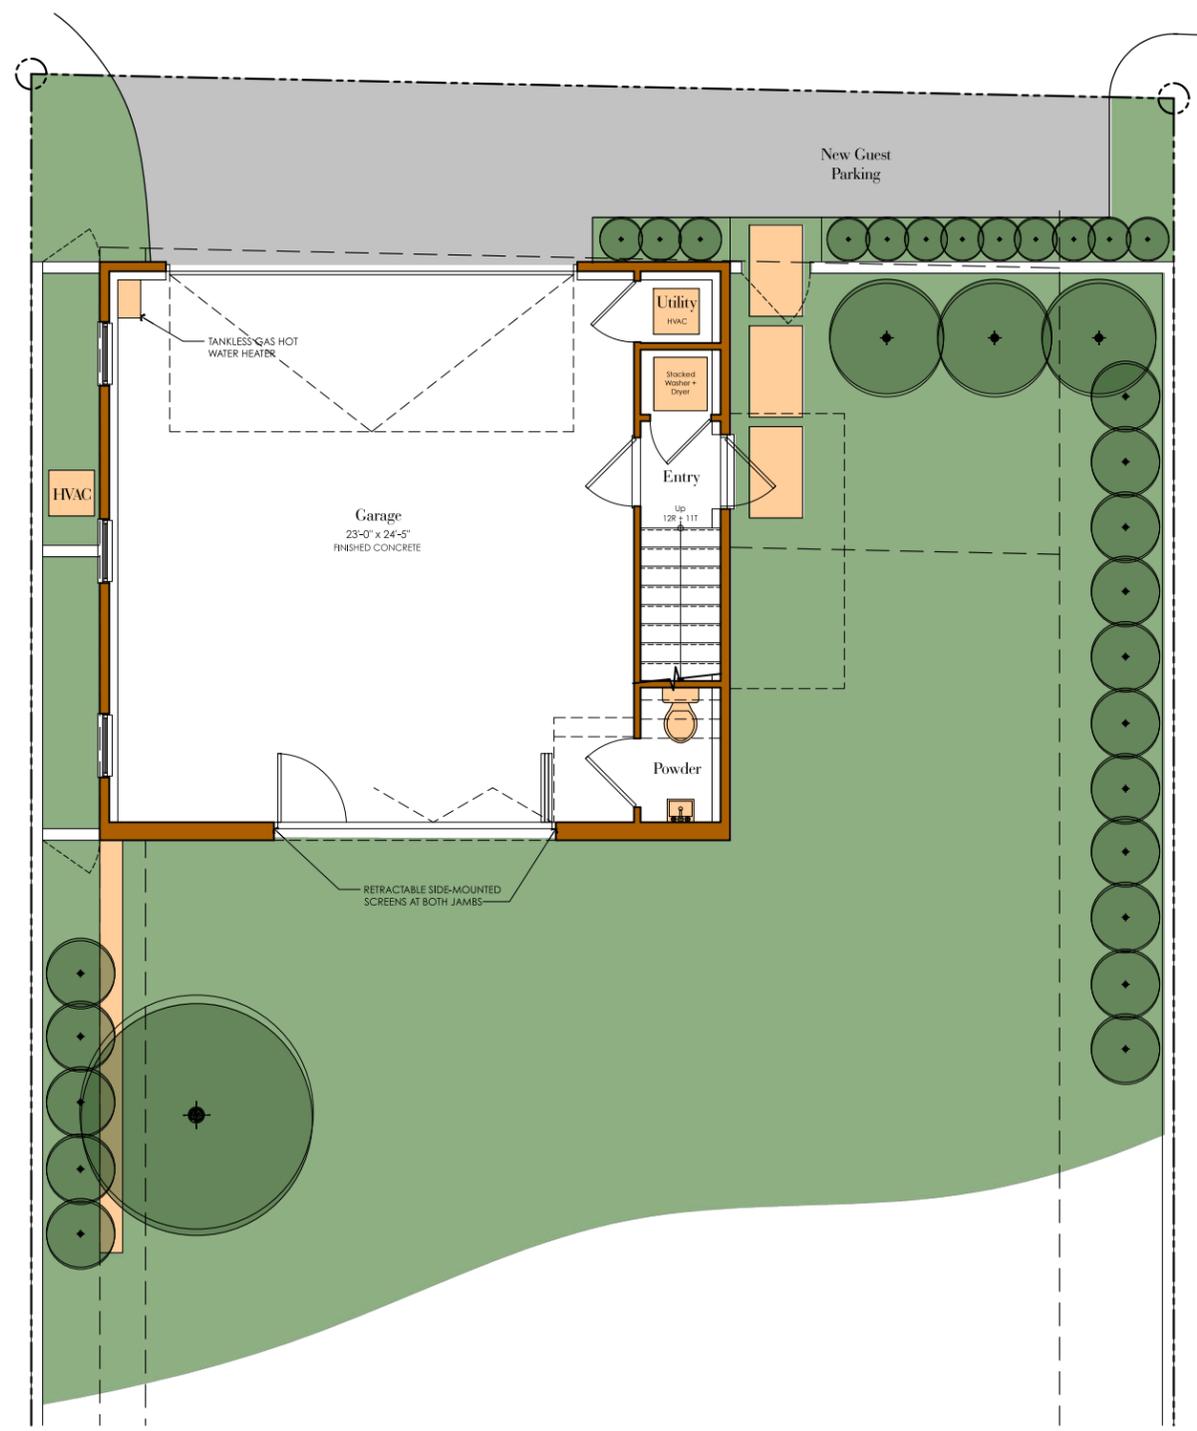


1 Main Floor Plan
 SCALE 1/4" = 1'-0"

HEATED AREAS:
 MAIN FLOOR HEATED AREA (GSF): 50 S.F.
 UPPER FLOOR HEATED AREA (GSF): 662 S.F.
 TOTAL HEATED AREA (GSF): 712 S.F.

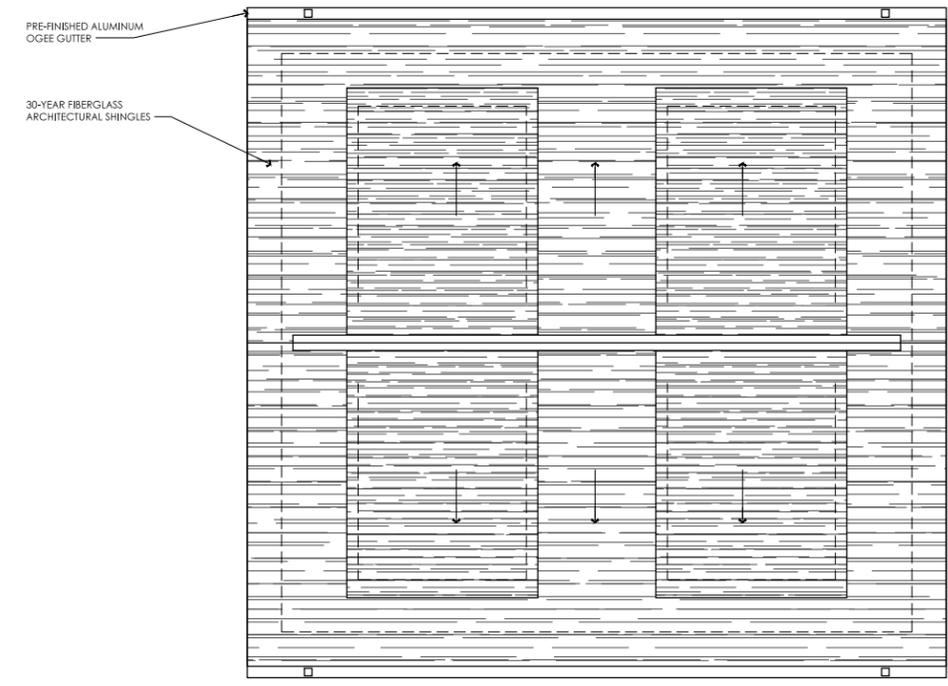



3 Roof Plan
 SCALE 1/4" = 1'-0"

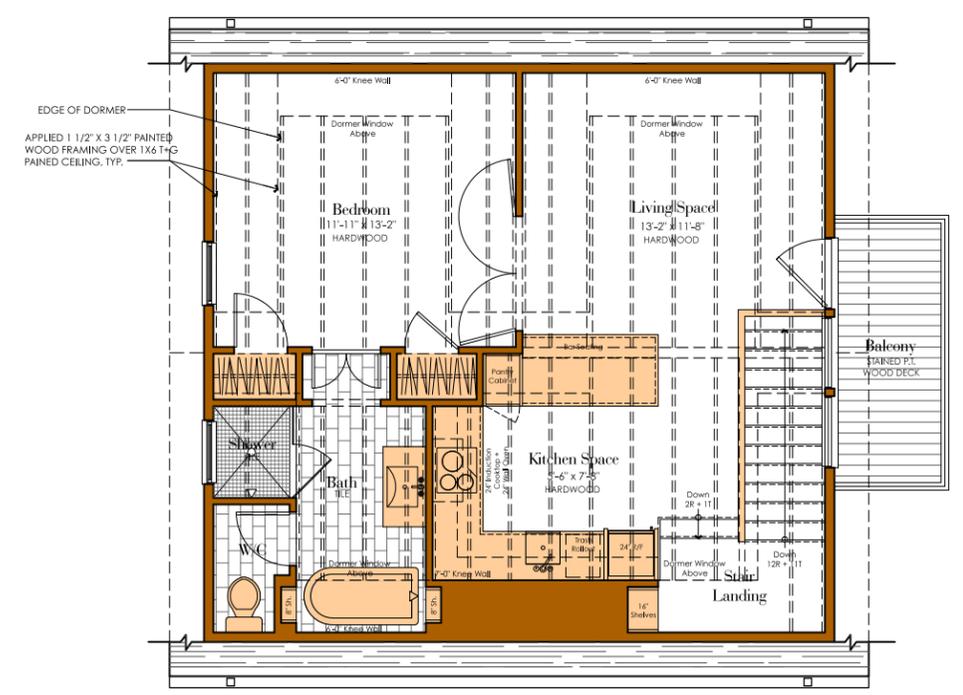

2 Upper Floor Plan
 SCALE 1/4" = 1'-0"

A DETACHED ACCESSORY DWELLING UNIT AT:
The Ripp Residence
 1707 Holly Street
 Nashville, Tennessee 37206
SCHEMATIC DESIGN DRAWINGS
NOT FOR CONSTRUCTION



DATE OF ISSUANCE:
 16 October 2017
 REVISED: 06 November 2017
 FLOOR PLANS

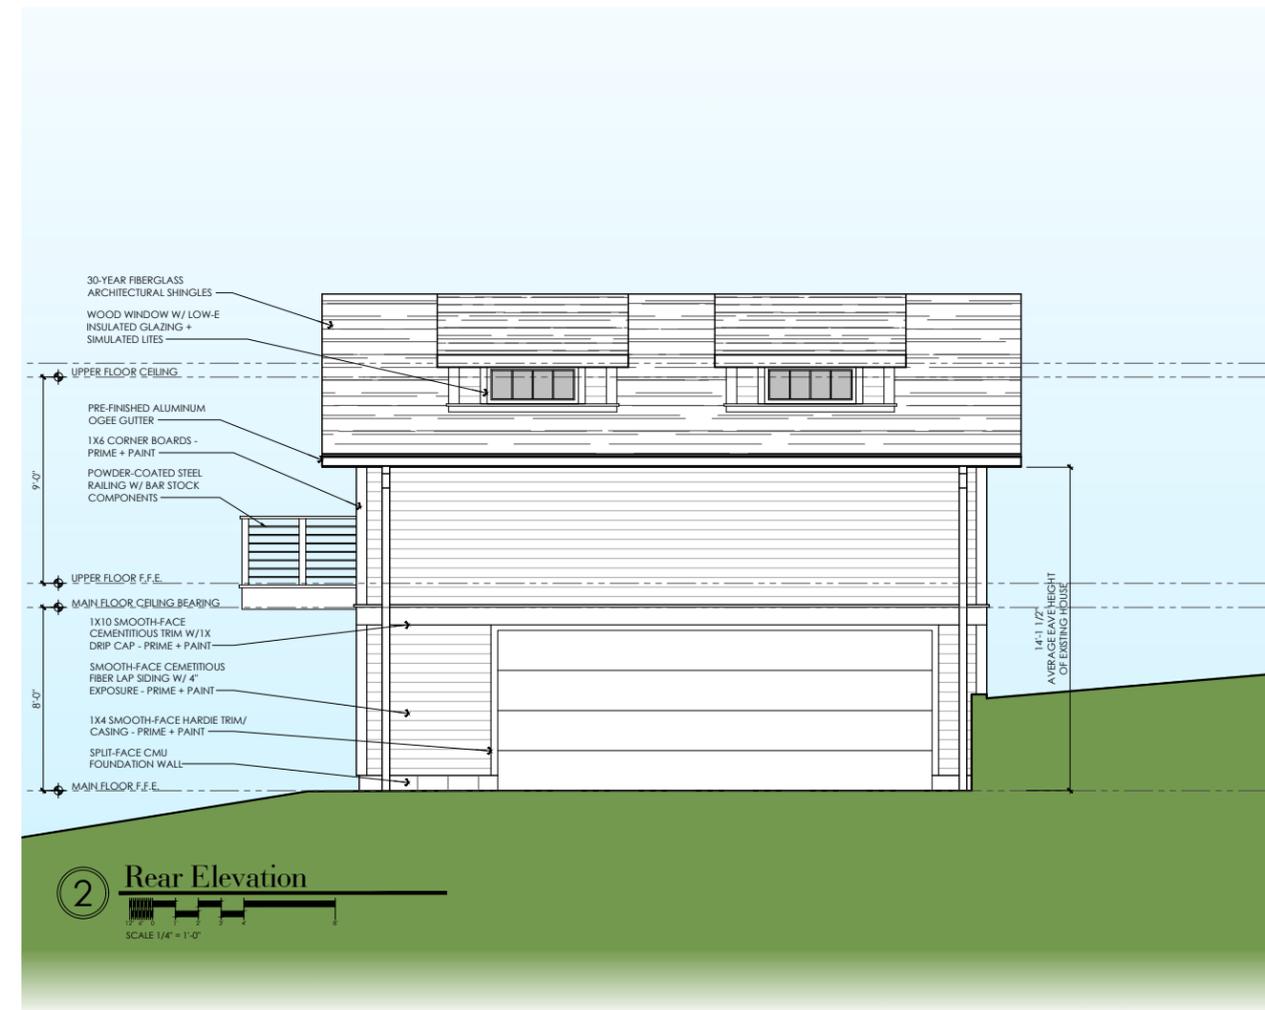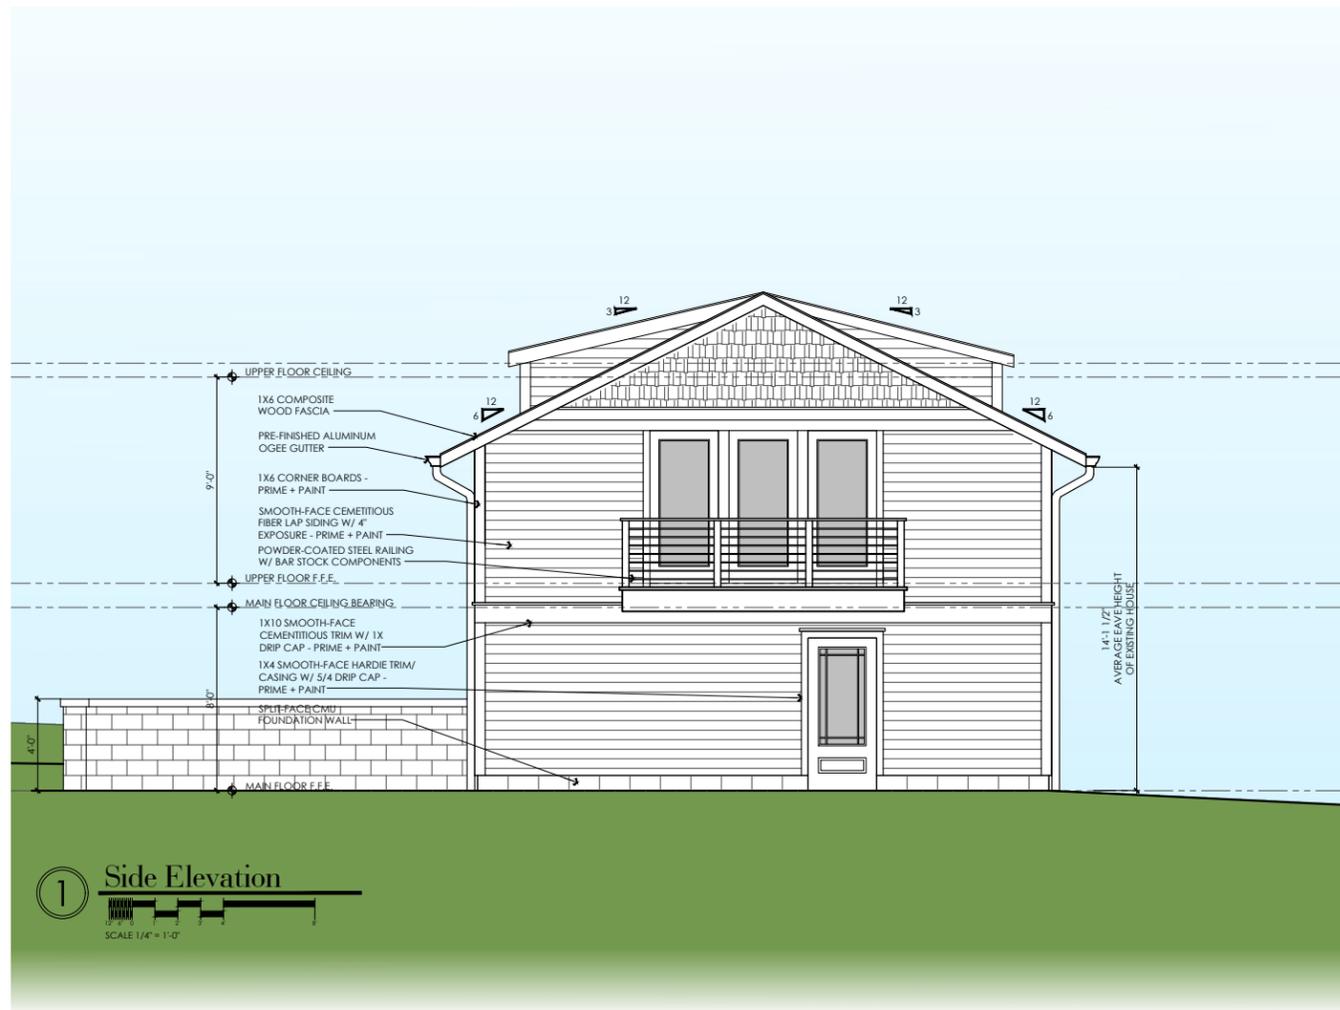

A DETACHED ACCESSORY DWELLING UNIT AT:
The Ripp Residence
1707 Holly Street
Nashville, Tennessee 37206
SCHEMATIC DESIGN DRAWINGS
NOT FOR CONSTRUCTION

DATE OF ISSUANCE:
16 October 2017
REVISED: 06 November 2017
ELEVATIONS



COPYRIGHT NOTICE
 This Documentation and any accompanying information are copyright 2017, Van Pond Architect, PLLC. Any reproduction without the express direction and written consent of the copyright holder is prohibited and will be prosecuted to the full extent of law.

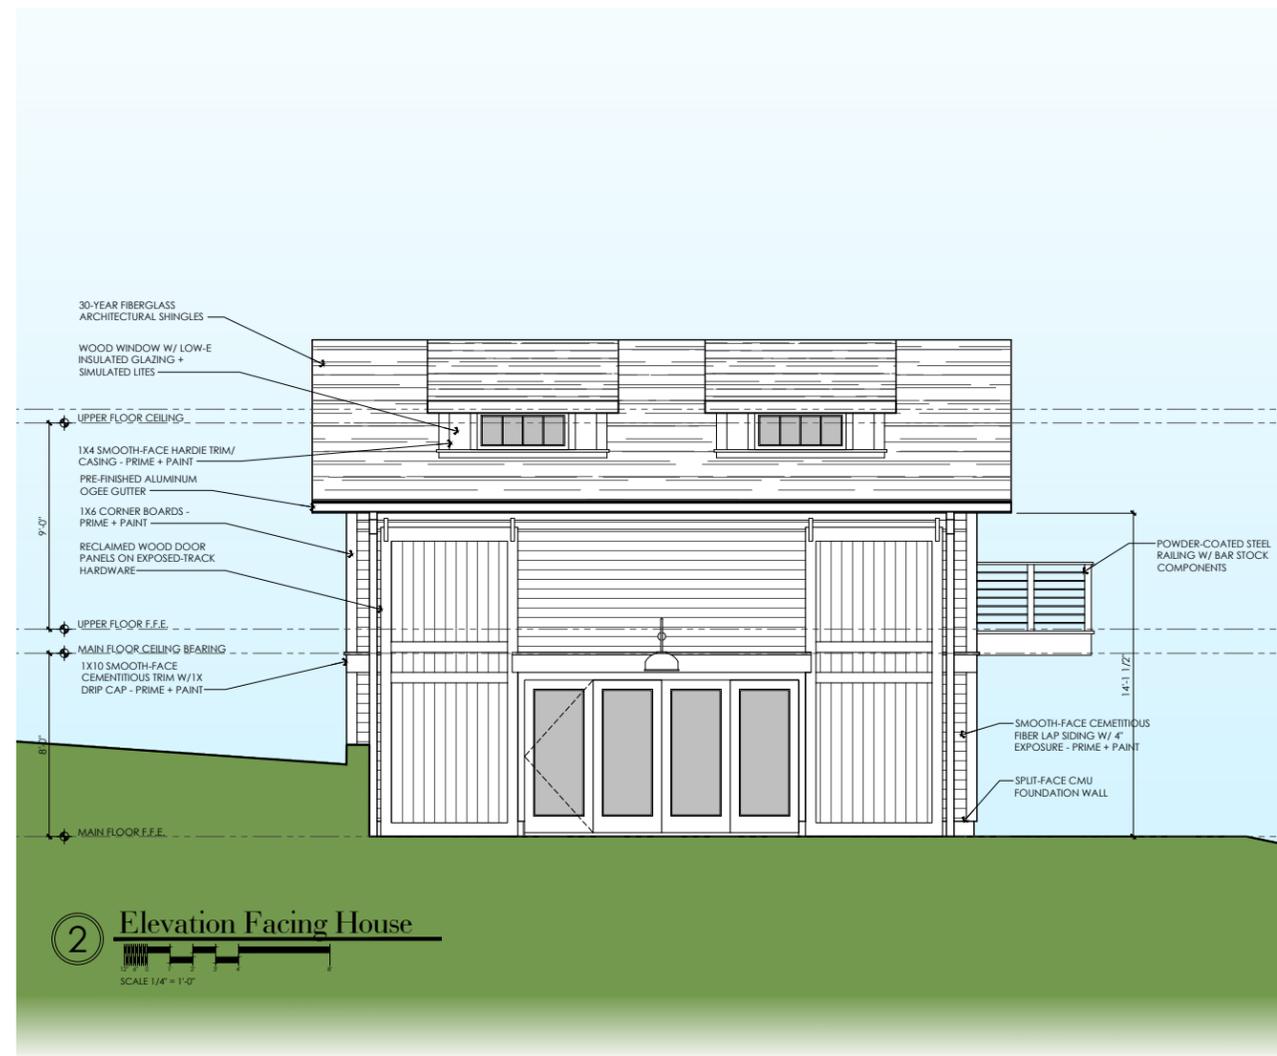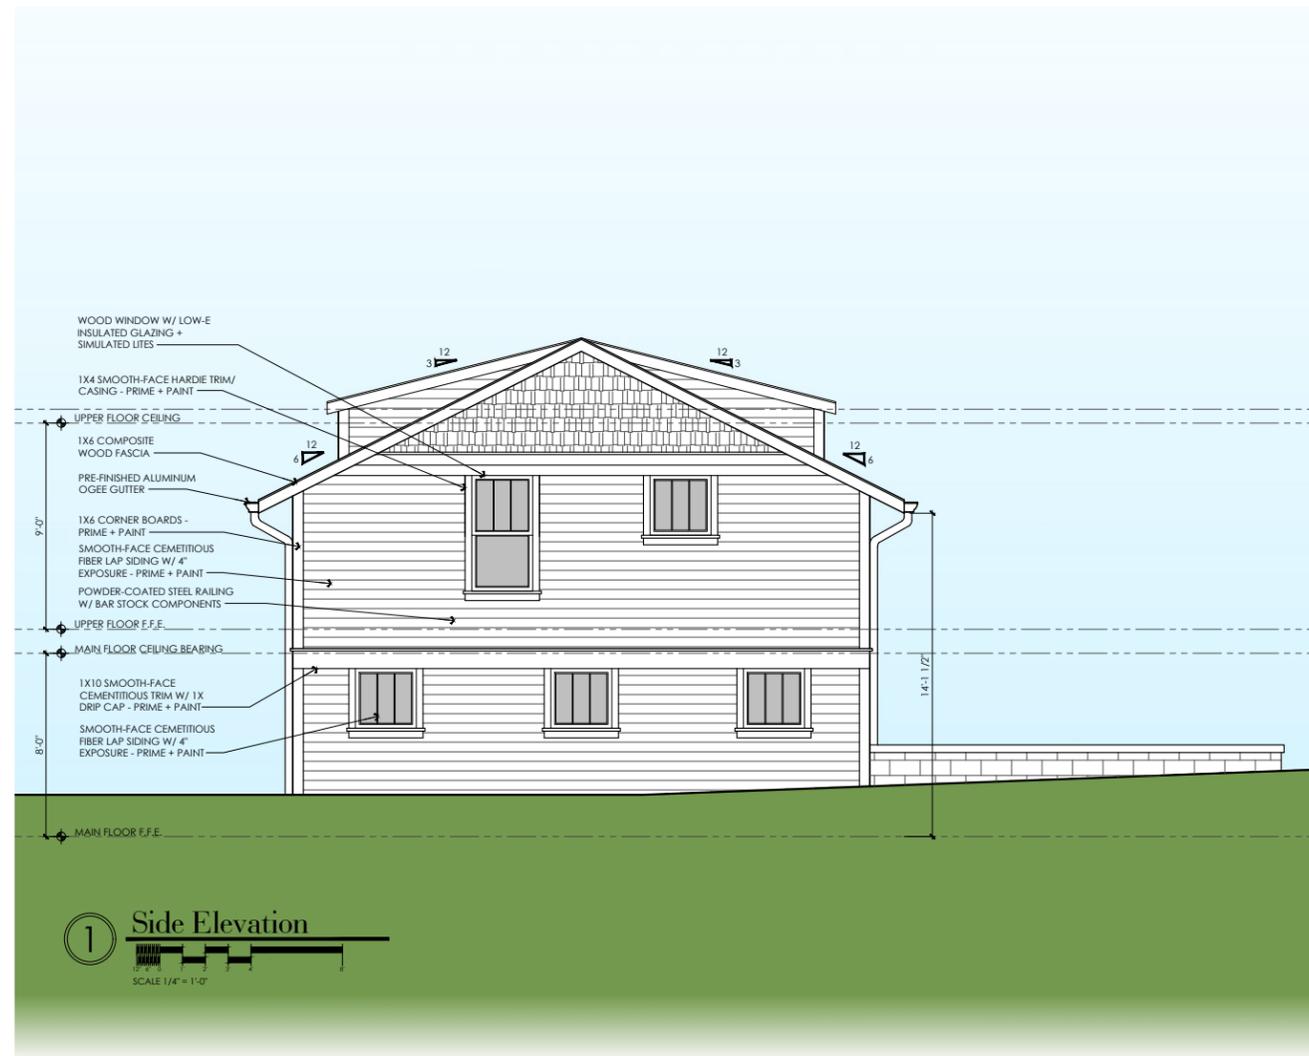

A DETACHED ACCESSORY DWELLING UNIT AT:
The Ripp Residence
 1707 Holly Street
 Nashville, Tennessee 37206
SCHEMATIC DESIGN DRAWINGS
NOT FOR CONSTRUCTION

DATE OF ISSUANCE:
 16 October 2017
 REVISED: 06 November 2017
 ELEVATIONS

COPYRIGHT NOTICE
This Documentation and any accompanying information are copyright 2017, Van Pond Architect, PLLC. Any reproduction without the express direction and written consent of the copyright holder is prohibited and will be prosecuted to the full extent of law.

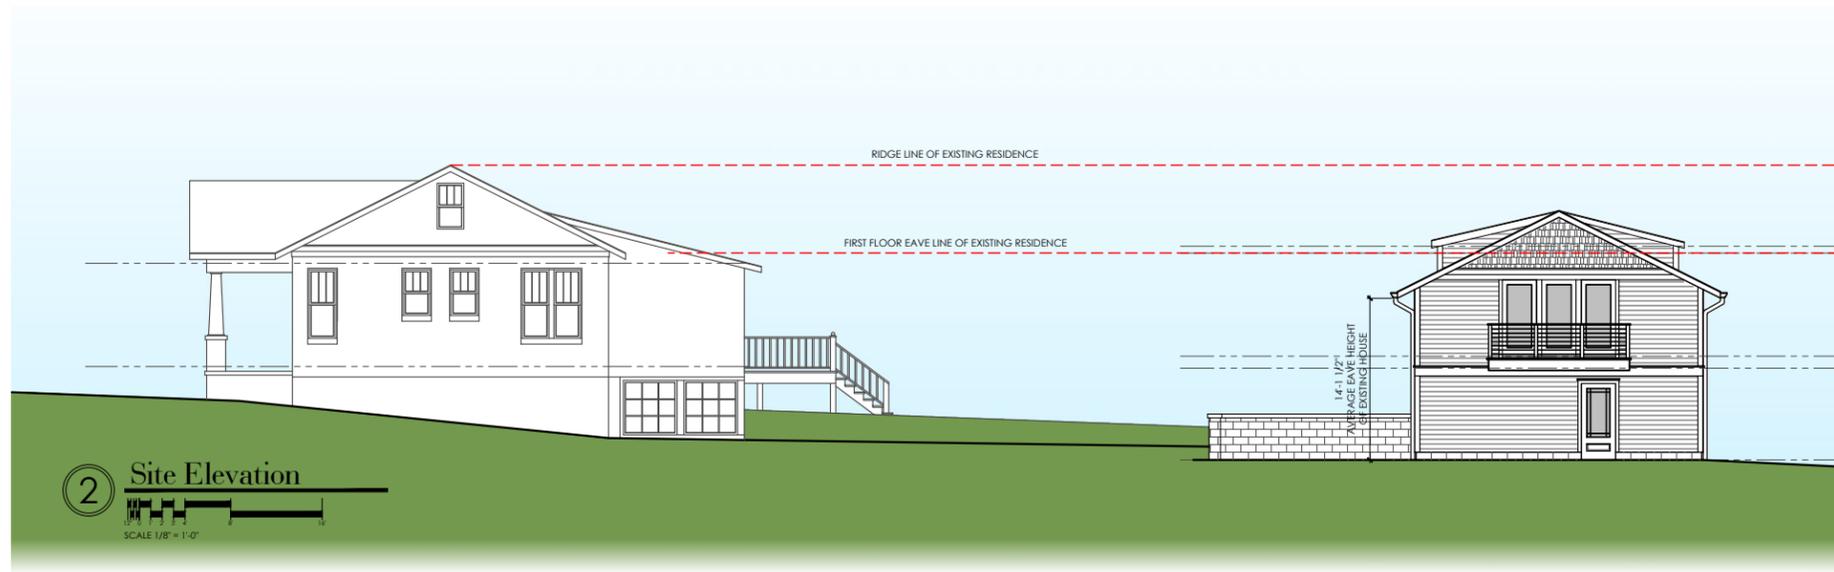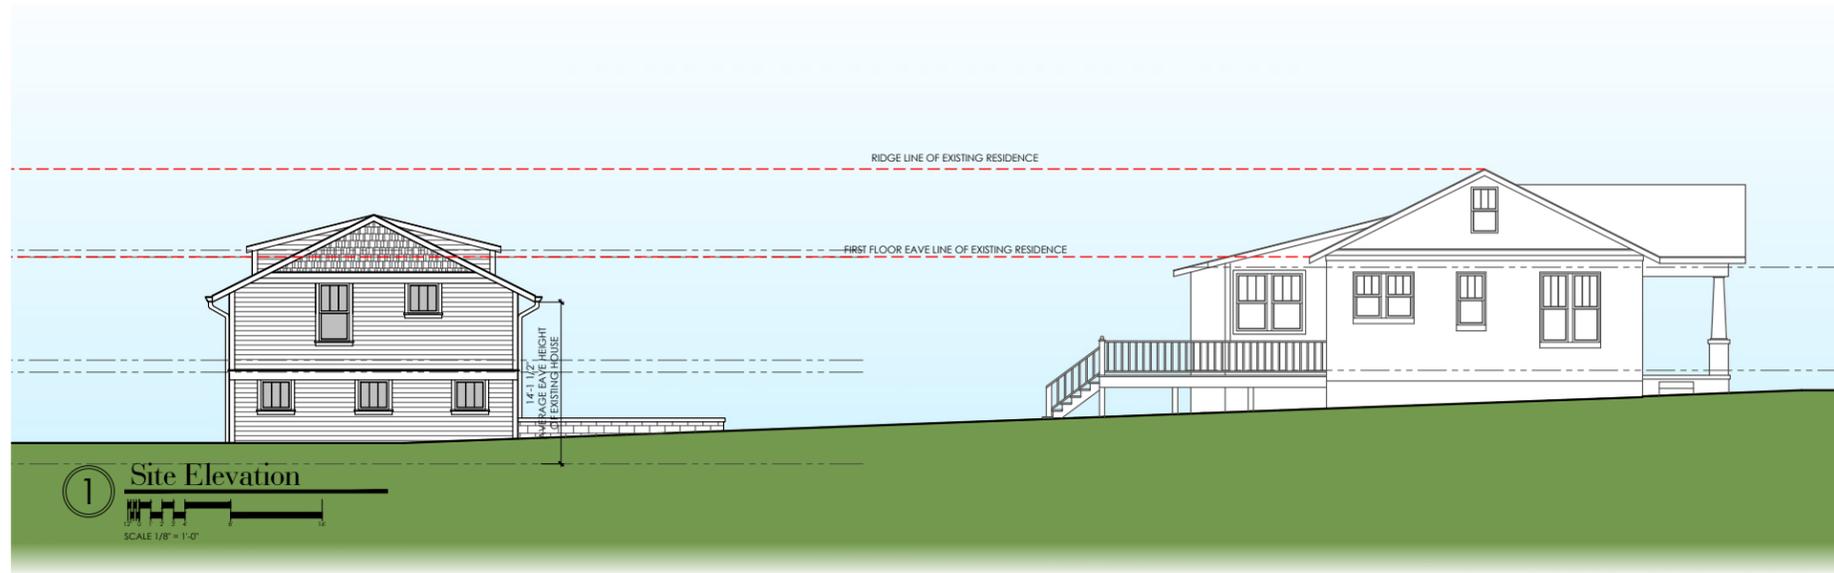

A DETACHED ACCESSORY DWELLING UNIT AT:
The Ripp Residence
1707 Holly Street
Nashville, Tennessee 37206
SCHEMATIC DESIGN DRAWINGS
NOT FOR CONSTRUCTION

DATE OF ISSUANCE:
16 October 2017
REVISED: 06 November 2017
ELEVATIONS