


EXISTING LEGEND

- EXIST. GAS METER
- EXIST. GAS VALVE
- EXIST. WATER METER
- EXIST. WATER VALVE
- EXIST. FIRE HYDRANT
- EXIST. P.K. NAIL OLD
- EXIST. IRON PIN (OLD)
- EXIST. CURB INLET
- EXIST. MANHOLE
- EXIST. UTILITY POLE
- EXIST. LIGHT POLE
- EXIST. SIGN POST
- EXIST. TREE
- EXIST. PROPERTY LINE


CURVE DATA

| NO. | DELTA | RADIUS | TANGENT | LENGTH | CHORD | BEARING |
|-----|----------|--------|---------|--------|--------|------------|
| C1 | 47-03-22 | 12.06' | 5.25' | 9.90' | 9.63' | S04-11-44E |
| C2 | 27-52-05 | 18.67' | 4.63' | 9.08' | 8.99' | S33-15-59W |
| C3 | 40-42-47 | 49.61' | 18.41' | 35.26' | 34.52' | S71-01-41W |
| C4 | 55-14-42 | 54.40' | 28.47' | 52.45' | 50.44' | N63-35-35W |

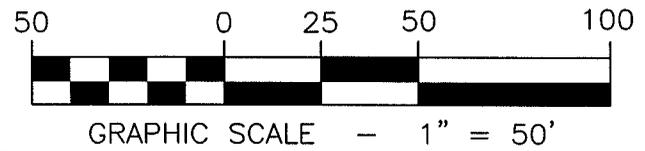

NOTES:

EXHIBIT WAS PREPARED FORM INFORMATION PROVIDED BY CLIENT.
THIS IS NOT A BOUNDARY SURVEY.

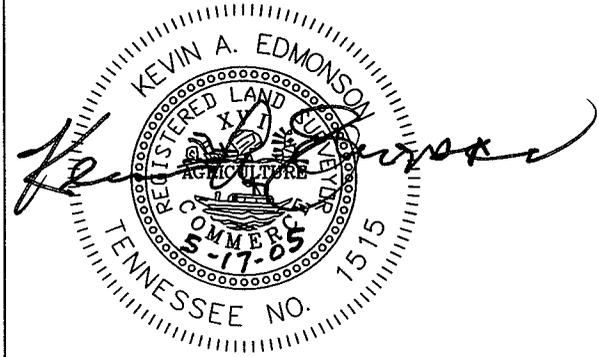

PREPARED BY:
HART FREELAND ROBERTS, INC.
Survey Division

PO Box 1974, 7101 Executive Center Drive, Suite 300
Brentwood, TN 37027-1974
615.370.8500 ph 615.370.8530 fax kedmonson@hfrdesign.com

TOTAL AREA BOUNDED BY SIDEWALKS: 6682 SQ. FT. OR (0.153± ACRES)

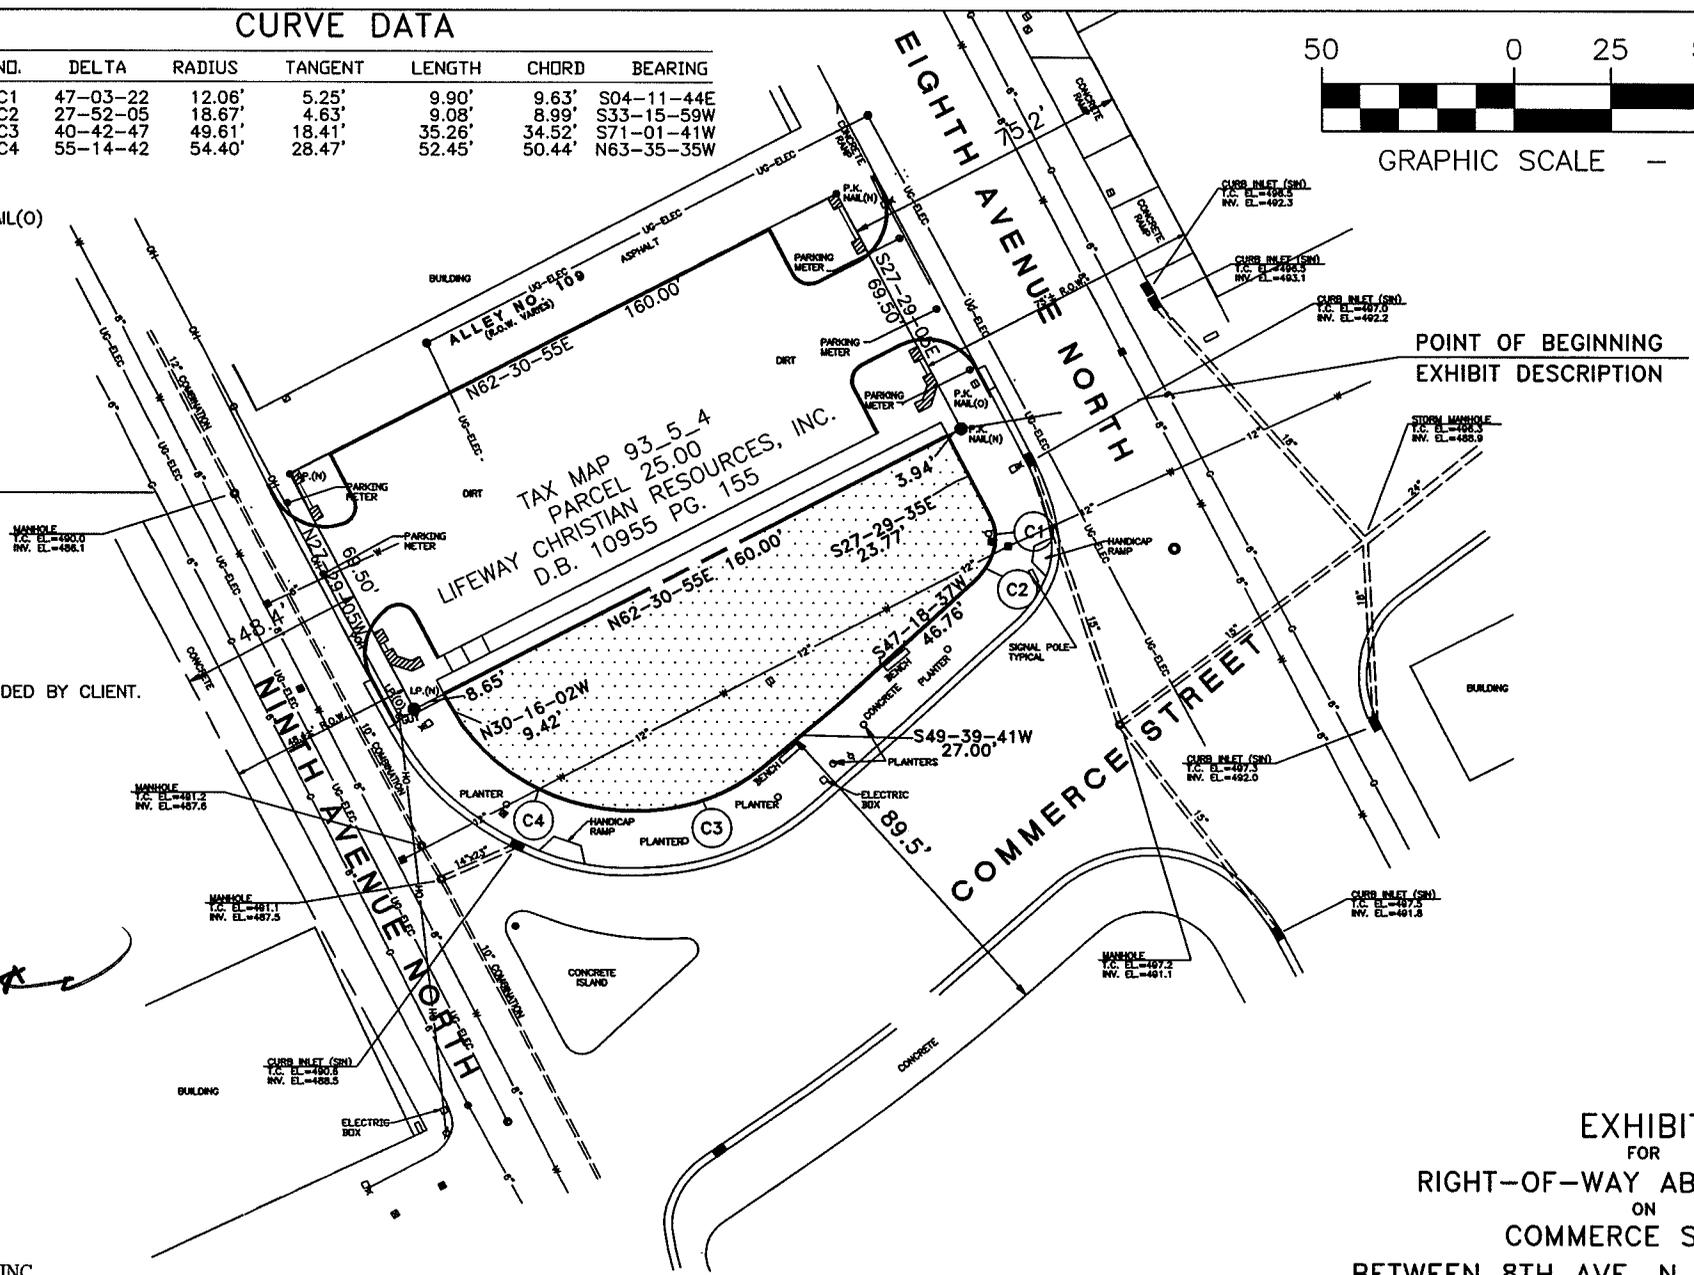


EXHIBIT
FOR
RIGHT-OF-WAY ABANDONMENT
ON
COMMERCE STREET
BETWEEN 8TH AVE. N. & 9TH AVE. N.
19TH COUNCILMANIC DISTRICT
NASHVILLE, DAVIDSON COUNTY, TENNESSEE
SCALE: 1"=50' DATED: 1-24-05
REVISED: 5-17-05