

**WATER:**

Approximately 1,500 feet of 6-inch Public Water Main from Jo Johnston Avenue south on George E Davis Blvd, east on Gay Street to 10<sup>th</sup> Avenue North, along with Two Public Fire Hydrants.

**SEWER:**

Approximately 500 feet of 8-inch Public Sewer Main in Gay Street from 11<sup>th</sup> Avenue North to R/R R.O.W. (along with Easement Rights)


Approximately 325 feet of 8-inch Public Sewer Main in Shankland Street (along with Easement Rights)

Approximately 125 feet of 8-inch Public Sewer Main in Alley #359 (along with Easement Rights)

Address	Tax Map & Parcel	Owner
416 George E Davis Blvd	93-5-196	North Charlotte Ave Holdings, LLC
418 George E Davis Blvd	92-8-267	"
422 George E Davis Blvd	92-8-264	"
430 George E Davis Blvd	92-8-261	"
1008 Charlotte Avenue	93-5-76	"
1122 Charlotte Avenue	93-5-48	"
1126 Charlotte Avenue	93-5-51	"
1109 Shankland Street	93-5-31	"
1009 Nelson Merry Street	93-5-70	"
1009-B Nelson Merry Street	93-5-74	"

And all Easement Rights on the Listed Address and Parcels.

GAK: *[Signature]*

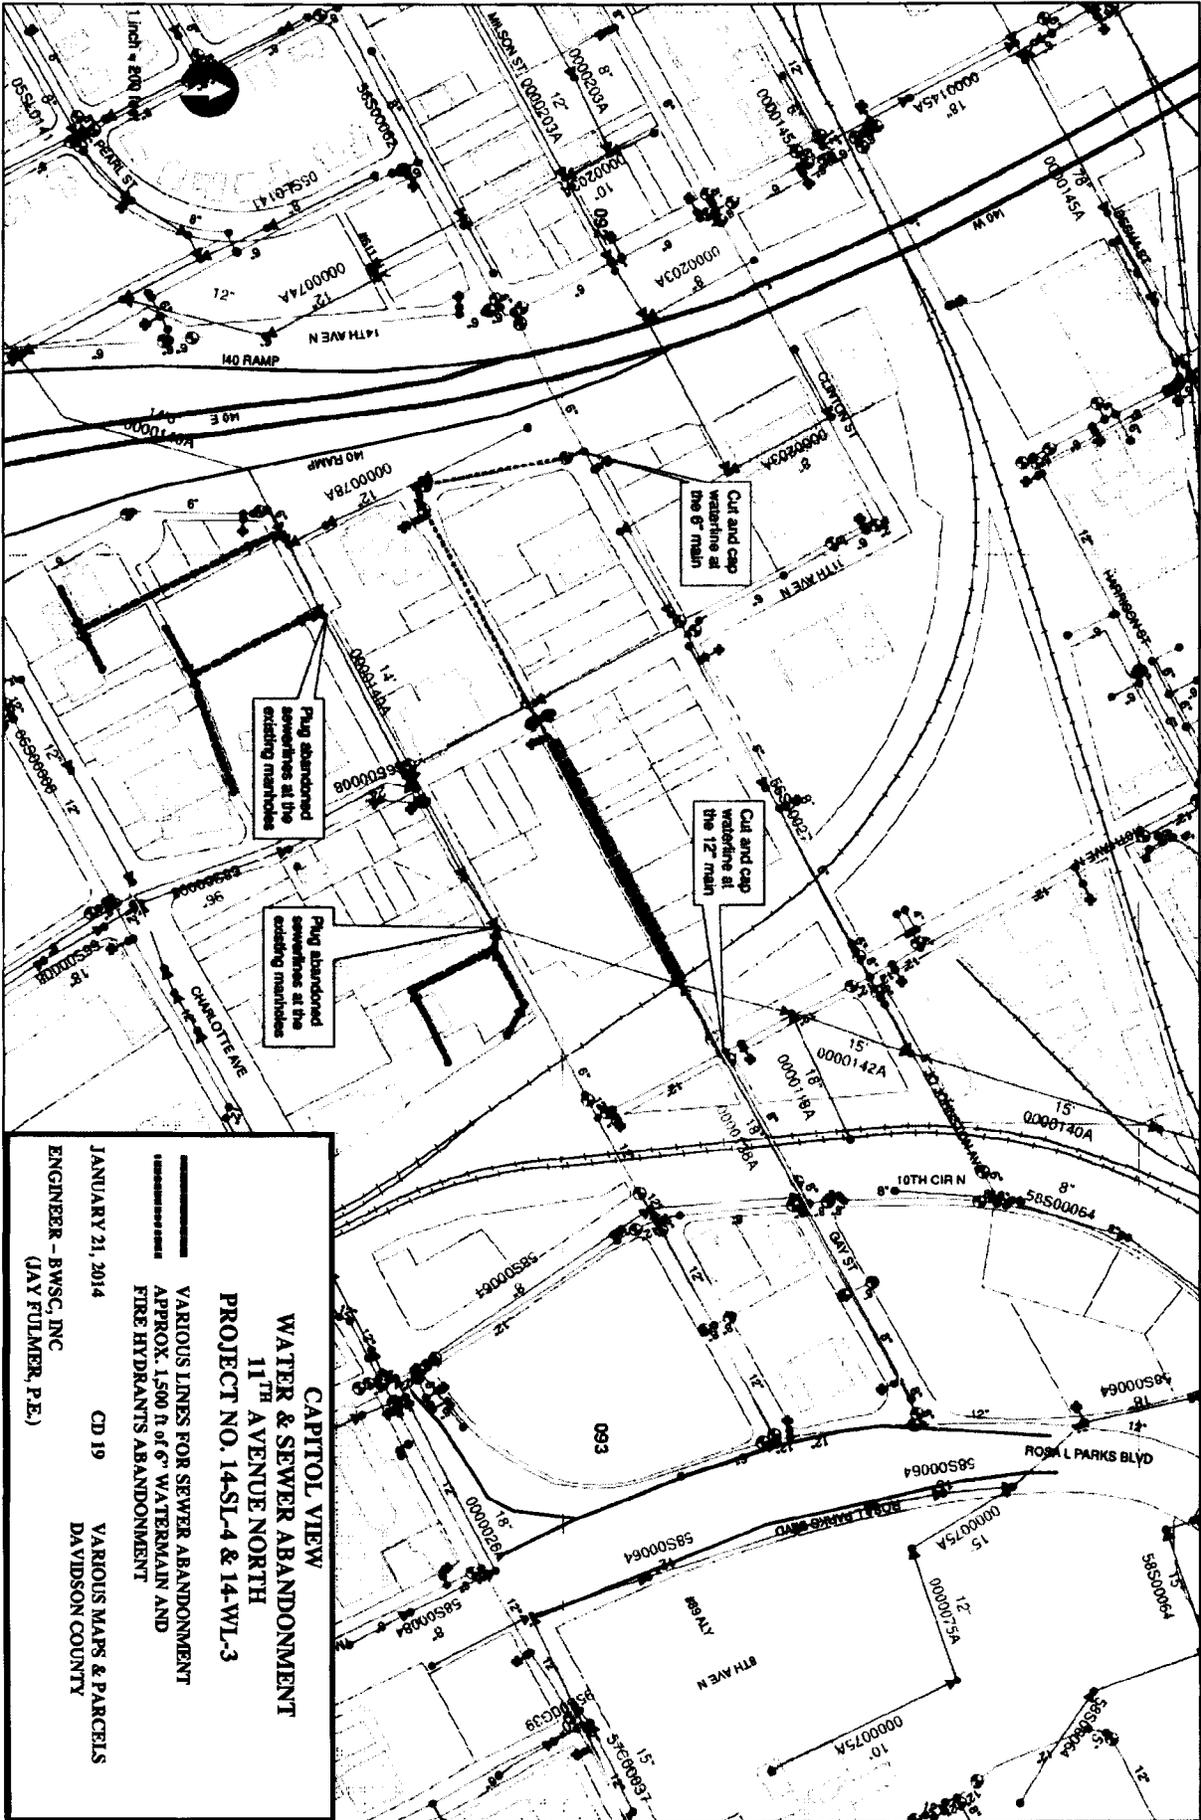

Plug abandoned  
sewerline at the  
existing manhole

Plug abandoned  
sewerline at the  
existing manhole

Cut and cap  
waterline at  
the 6' manhole

Cut and cap  
waterline at  
the 12' manhole


**CAPTOL VIEW  
WATER & SEWER ABANDONMENT  
11TH AVENUE NORTH  
PROJECT NO. 14-SL-4 & 14-VL-3**

VARIOUS LINES FOR SEWER ABANDONMENT  
APPROX. 1500 FT OF 6" WATERMAIN AND  
FIRE HYDRANTS ABANDONMENT

JANUARY 21, 2014 CD 19 VARIOUS MAPS & PARCELS  
DAVIDSON COUNTY

ENGINEER - BWS&C, INC  
(JAY FULMER, P.E.)

Page 1

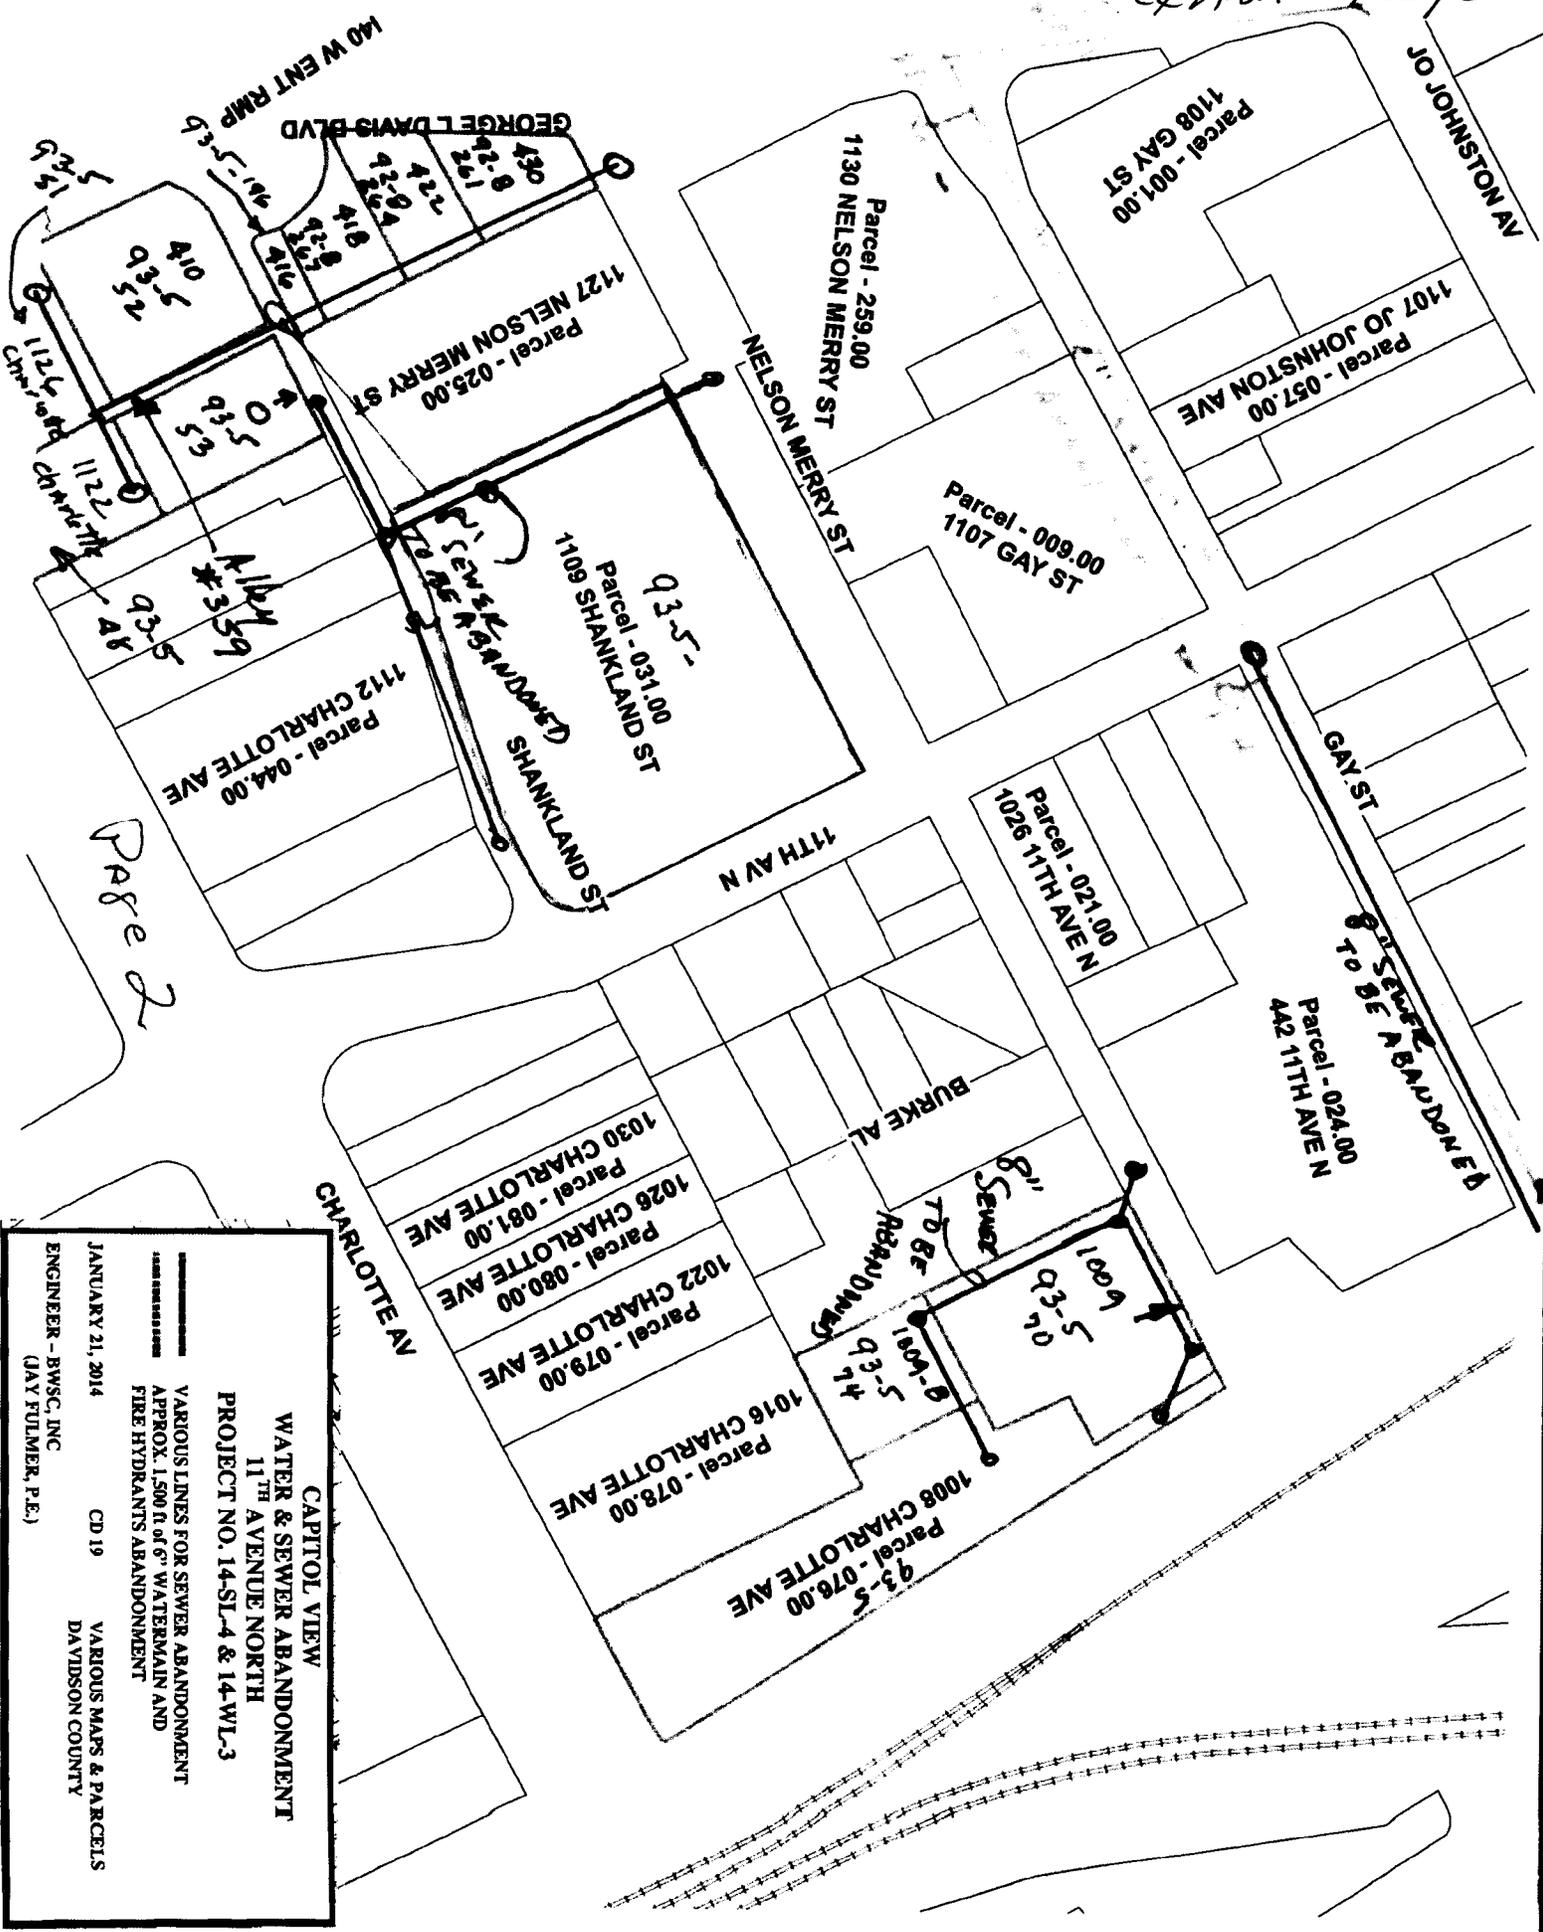

Page 2

**CAPITOL VIEW**  
**WATER & SEWER ABANDONMENT**  
**11<sup>TH</sup> AVENUE NORTH**  
**PROJECT NO. 14-SL-4 & 14-WL-3**

VARIOUS LINES FOR SEWER ABANDONMENT  
 APPROX. 1,500 FT. OF 6" WATERMAIN AND  
 FIRE HYDRANT'S ABANDONMENT

JANUARY 21, 2014 CD 19 VARIOUS MAPS & PARCELS  
 ENGINEER - BWSC, INC DAVIDSON COUNTY  
 (JAY FULMER, P.E.)