


CAUTION
 THE POSITION OF THE WATER AND SANITARY SEWER MAINS SHOWN ARE APPROXIMATE AND ARE INTENDED TO SHOW THE GENERAL LOCATION ONLY. THE SIZES NOTED ARE TO THE BEST OF MWS KNOWLEDGE. IN ALL CASES WHERE PRECISE LOCATION AND MAIN SIZES ARE REQUIRED, FIELD VERIFICATION WILL BE NECESSARY.

Airport Terminal Area Parking Garage
 Project No.: 16-WL-204

- Proposed 16-Inch Water Line (DIP)... 504 LF
- Proposed 8-Inch Water Line (DIP)... 872 LF
- Proposed Fire Hydrant Assemblies... 5 Units
- MAW Proposed 16-Inch Water Line Abandonment... 518 LF
- MAW Proposed 8-Inch Water Line Abandonment... 997 LF

January 12, 2017 Council District 13 Parcel ID: 10700005000

ENGINEER: Atkins *1 Terminal Drive*
 (Robert Endress, P.E.)

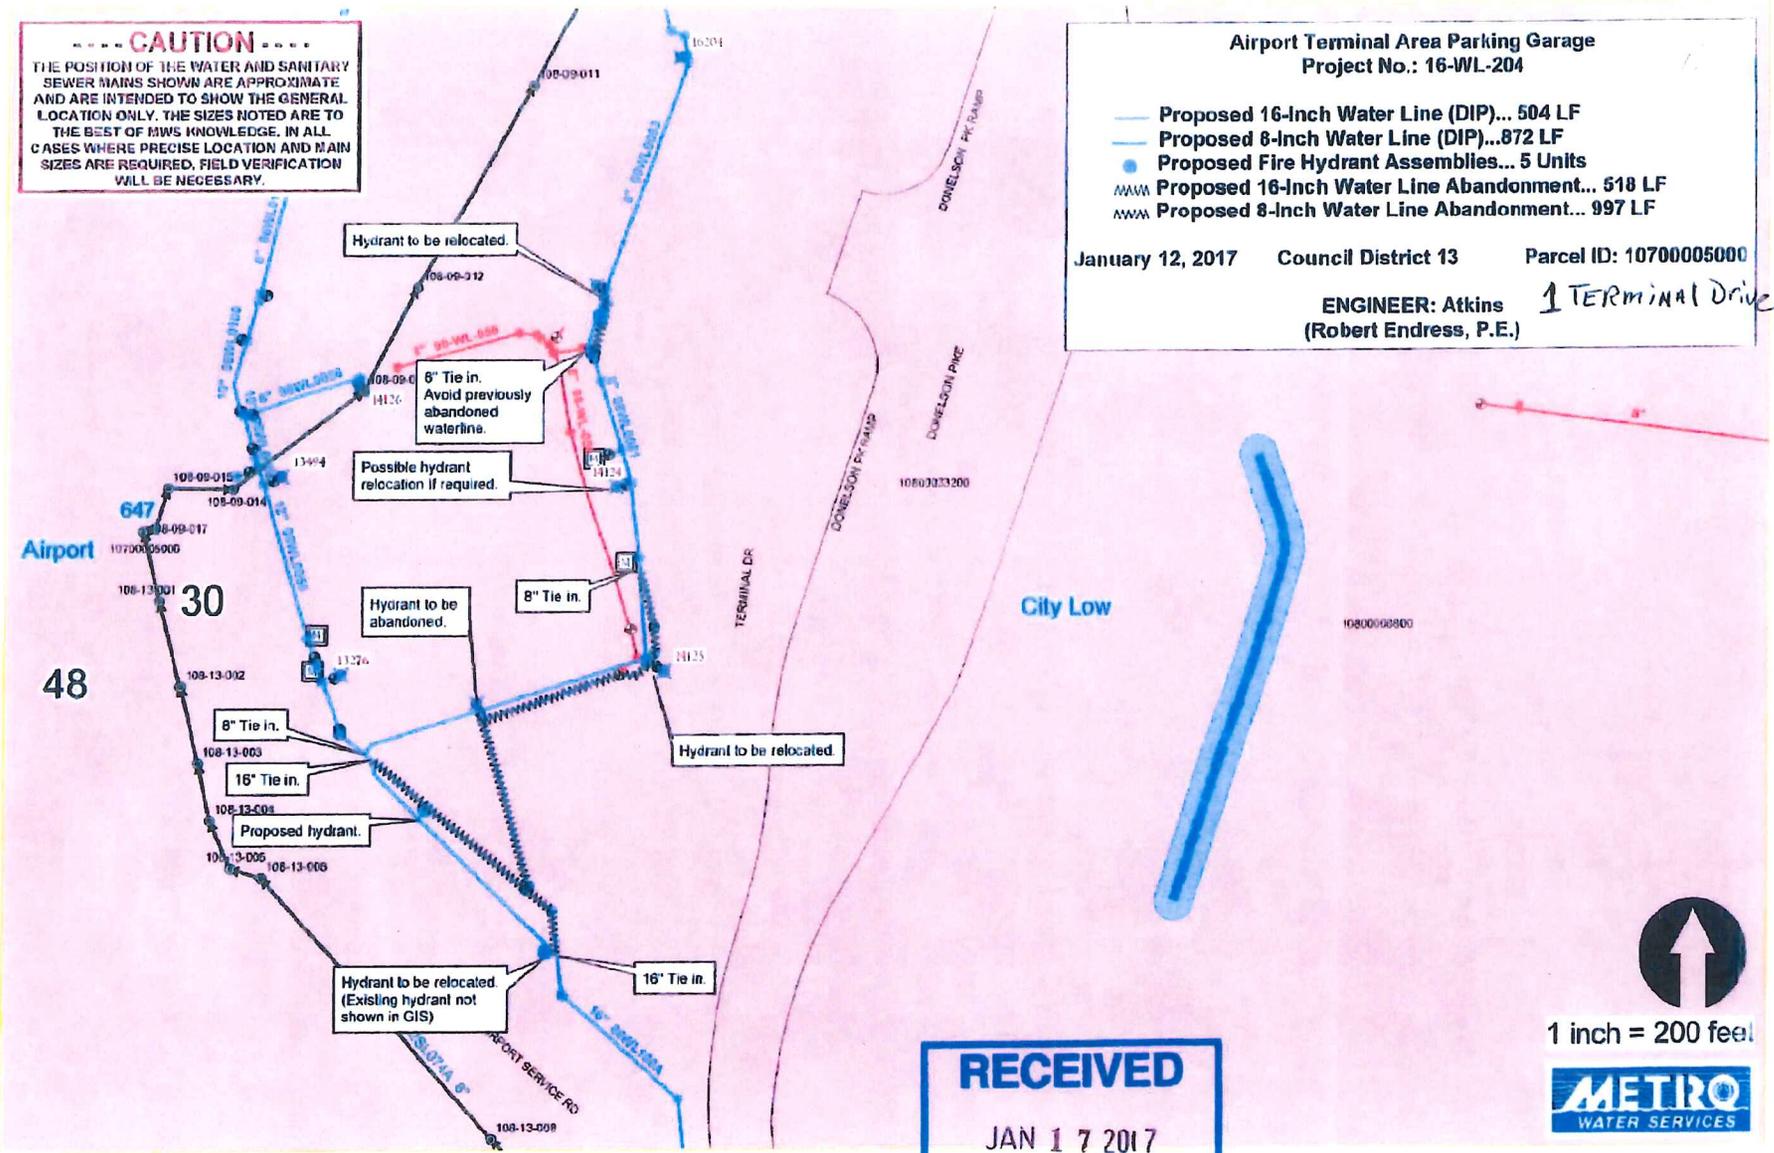

RECEIVED
 JAN 17 2017
 Property *GAM* SERVICES

↑
 1 inch = 200 feet

METRO
 WATER SERVICES