

1 LEVEL 1 CANOPY ENCROACHMENT PLAN
 SCALE: 1/8" = 1'-0"


- ENCROACHMENT ITEMS**
- ITEM # 1 CANOPY ABOVE RETAIL ENTRANCE (20TH AVE)
 - ITEM # 4 BALCONY ABOVE ALLEYWAY
 - ITEM # 5 BALCONY ABOVE ALLEYWAY
- ENCROACHMENT KEY**
- [Red Hatched Box] CANOPY/BALCONY ENCROACHMENT AREA
 - [Green Hatched Box] PROPERTY AREA
 - [Dashed Line] PROPERTY LINE



Mark	Date	Revision

moxy
 NASHVILLE, TENNESSEE
 LEVEL 1 CANOPY
 BALCONY ENCROACHMENT PLAN

Project No: 02129
 Date: 08/24/17
 Sheet: 1

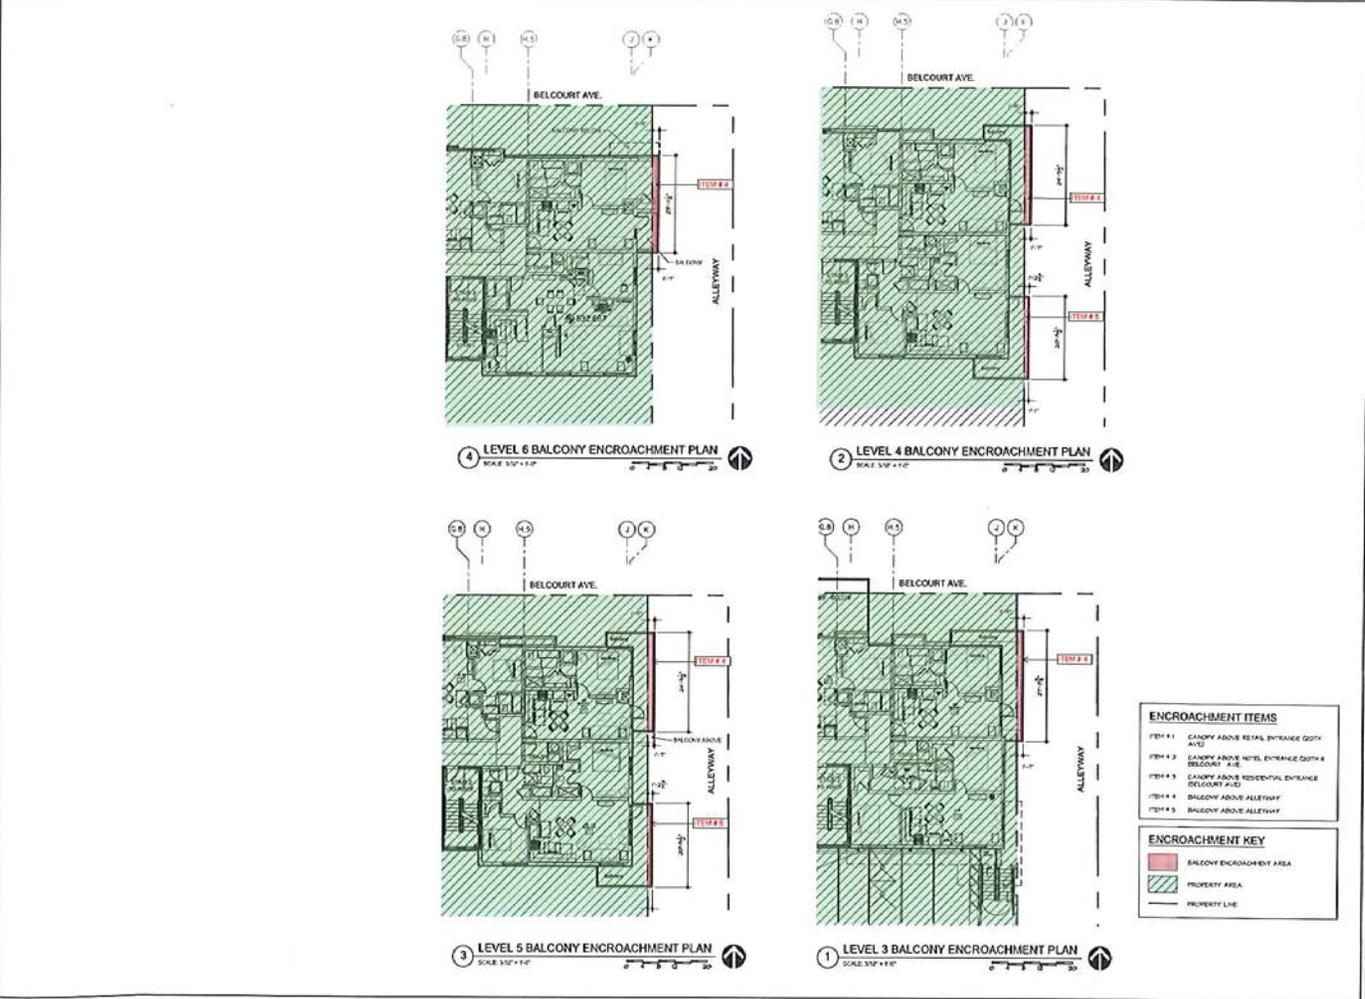

ENCROACHMENT ITEMS

- ITEM # 4 BALCONY ABOVE ALLEYWAY
- ITEM # 5 BALCONY ABOVE ALLEYWAY

ENCROACHMENT KEY


- BALCONY ENCROACHMENT AREA
- PROPERTY AREA
- PROPERTY LINE

BOUNDS + GILLESPIE ARCHITECTS, PLLC

Mark	Date	Revision

Project No.: 02-029
Date: 04.03.17
Sheet: 2

BOUNDS
 NASHVILLE, TENNESSEE
**LEVELS 3, 4, 5 AND 6
 BALCONY ENCROACHMENT PLANS**

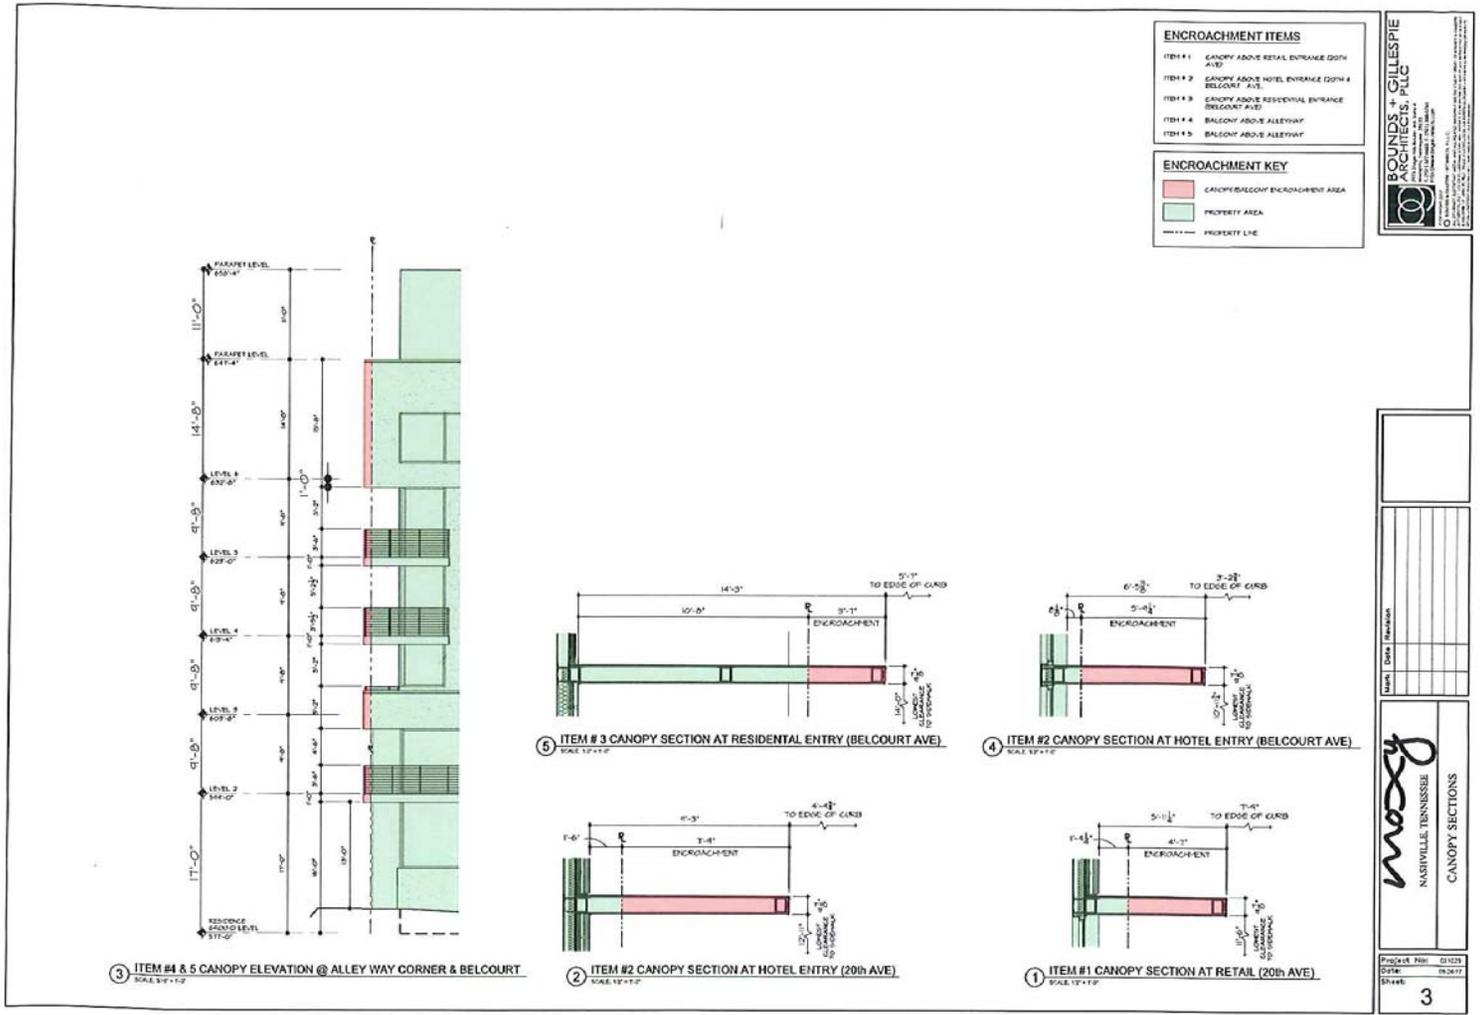

BOUNDS + GILLESPIE ARCHITECTS, PLLC

Mark	Date	Revision

noxy
 NASHVILLE, TENNESSEE
 CANOPY SECTIONS

Project No:	02129
Date:	05.2017
Sheet:	3