


REV	DATE	REVISION DESCRIPTION

**METROPOLITAN GOVERNMENT OF NASHVILLE  
AND DAVIDSON COUNTY, TENNESSEE**  
SOUTH 14TH STREET BIKEWAY IMPROVEMENTS  
FROM DAVIDSON STREET TO WOODLAND STREET

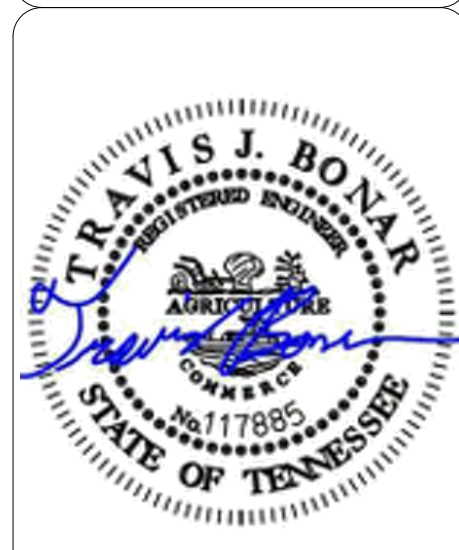

PROJECT NUMBER: MET008  
DATE: 9-2023 SCALE: 1"=20'  
DRAWN BY: JEP DESIGNED BY: ZDB

SHEET TITLE:  
PROPOSED LAYOUT

C:\MET002\BUREAU\MET002\_DWG\_PASTTRACKS\S 14TH ST\CONCEPTUAL DESIGN\SHEET FILES\MET002\_S 14TH ST\_SITE.DWG, 9/22/2023 5:54 PM, JAMES PICKERING

THIS DOCUMENT AND THE IDEAS AND DESIGNS INCORPORATED HEREIN, AS AN INSTRUMENT OF PROFESSIONAL SERVICE, IS THE PROPERTY OF LDA ENGINEERING AND IS NOT TO BE USED, IN WHOLE OR IN PART, FOR ANY OTHER PROJECT WITHOUT THE WRITTEN AUTHORIZATION OF LDA ENGINEERING.


REV	DATE	REVISION DESCRIPTION

METROPOLITAN GOVERNMENT OF NASHVILLE  
AND DAVIDSON COUNTY, TENNESSEE  
SOUTH 14TH STREET BIKEWAY IMPROVEMENTS  
FROM DAVIDSON STREET TO WOODLAND STREET



PROJECT NUMBER: MET008  
DATE: 9-2023 SCALE: 1"=20'  
DRAWN BY: JEP DESIGNED BY: ZDB

SHEET TITLE:  
PROPOSED LAYOUT

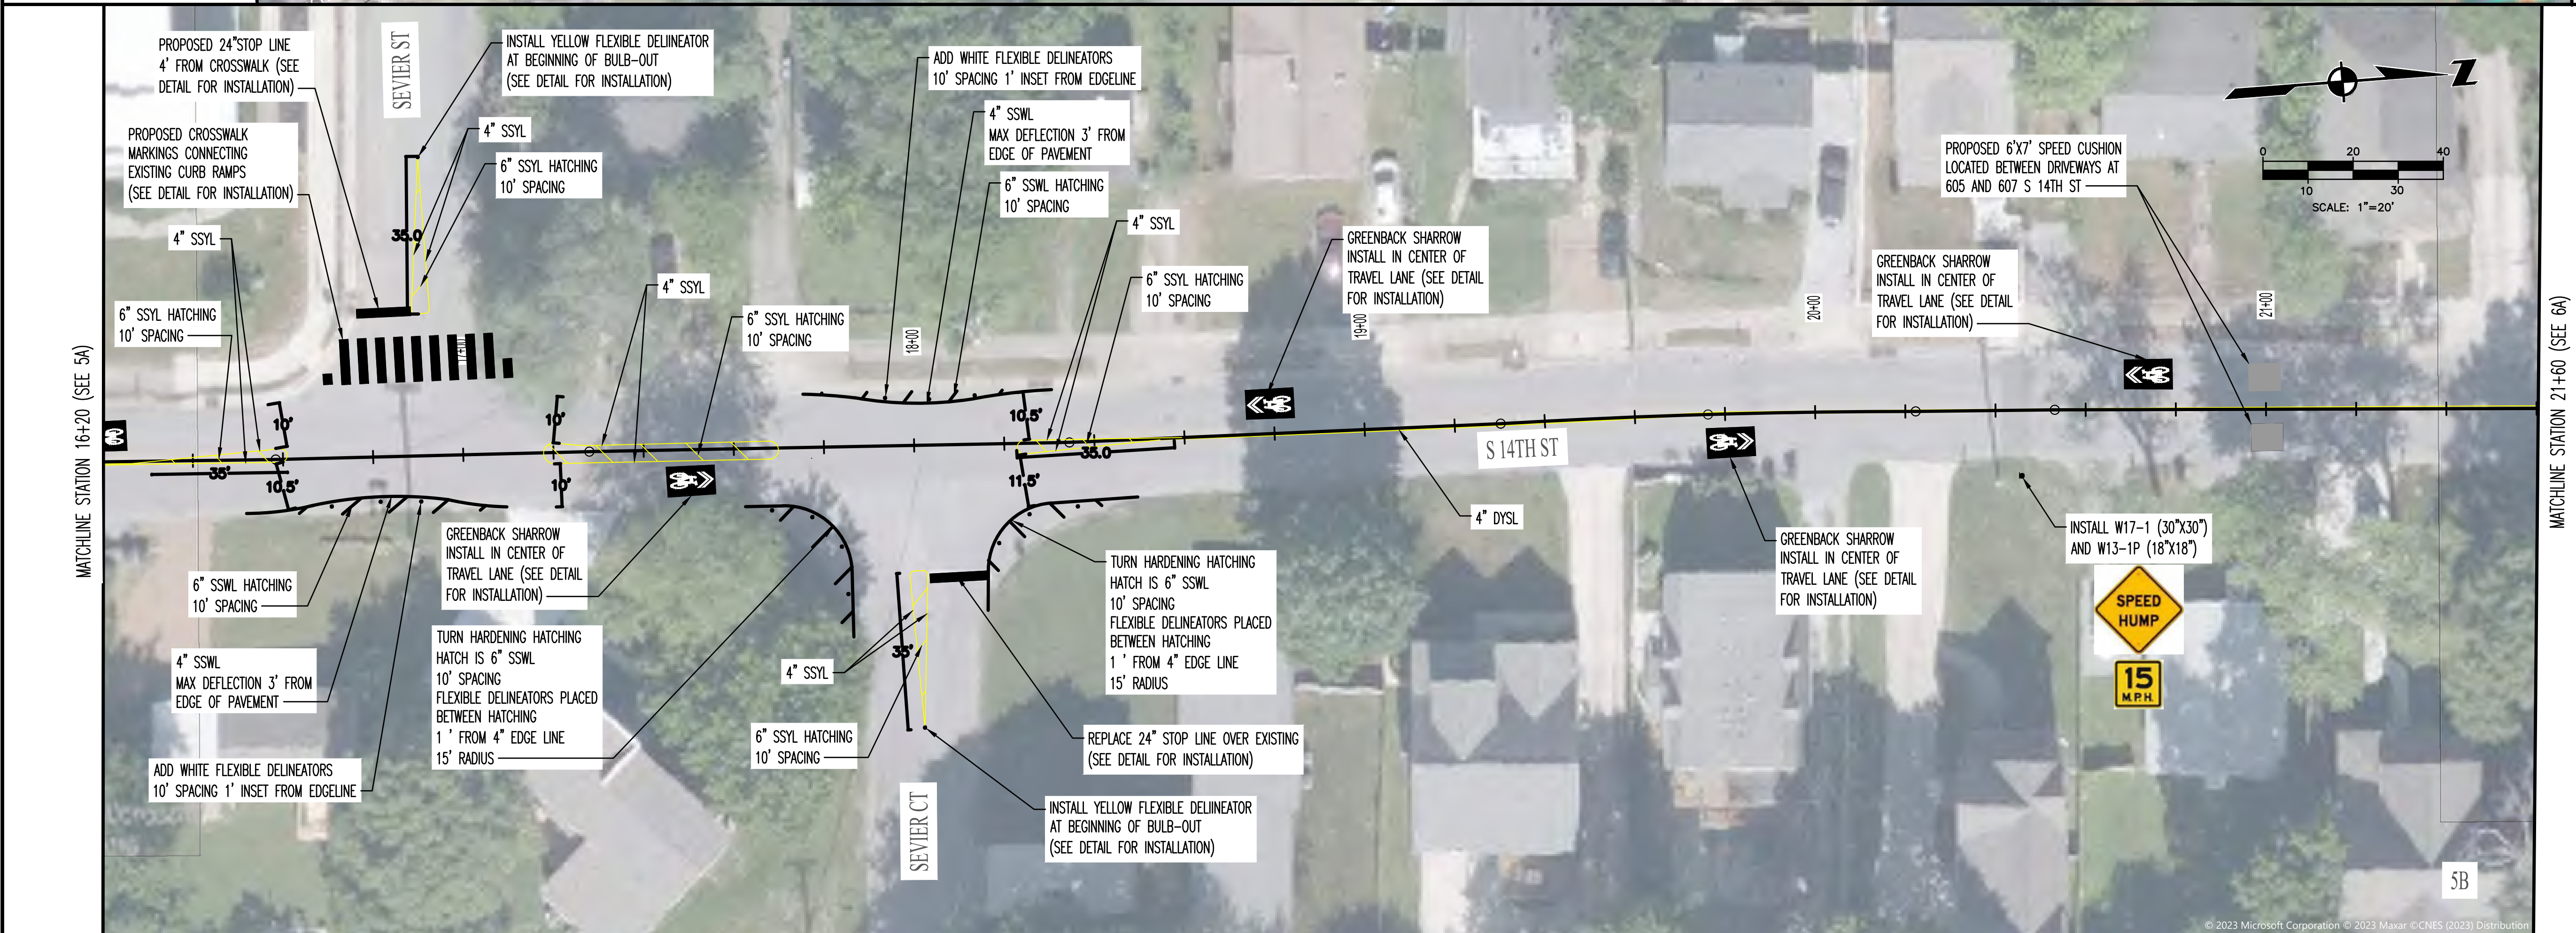

C:\MET008\BIM\WORKSPACE\14TH\_ST\CONCEPTUAL DESIGN\14TH\_ST\_LAYOUT\14TH\_ST\_LAYOUT.dwg, 9/22/2023 3:54 PM, JAMES PICKERING



C:\MET002\BREVIEWS\MET002\_000\_FASTTRACKS\S 14TH ST\_SITELING\_9/22/2023 5:34 PM.JAMES PICKERING

MATCHLINE STATION 21+60 (SEE 5B)

MATCHLINE STATION 27+00 (SEE 6A)


MATCHLINE STATION 27+00 (SEE 5B)

MATCHLINE STATION 32+40 (SEE 7A)

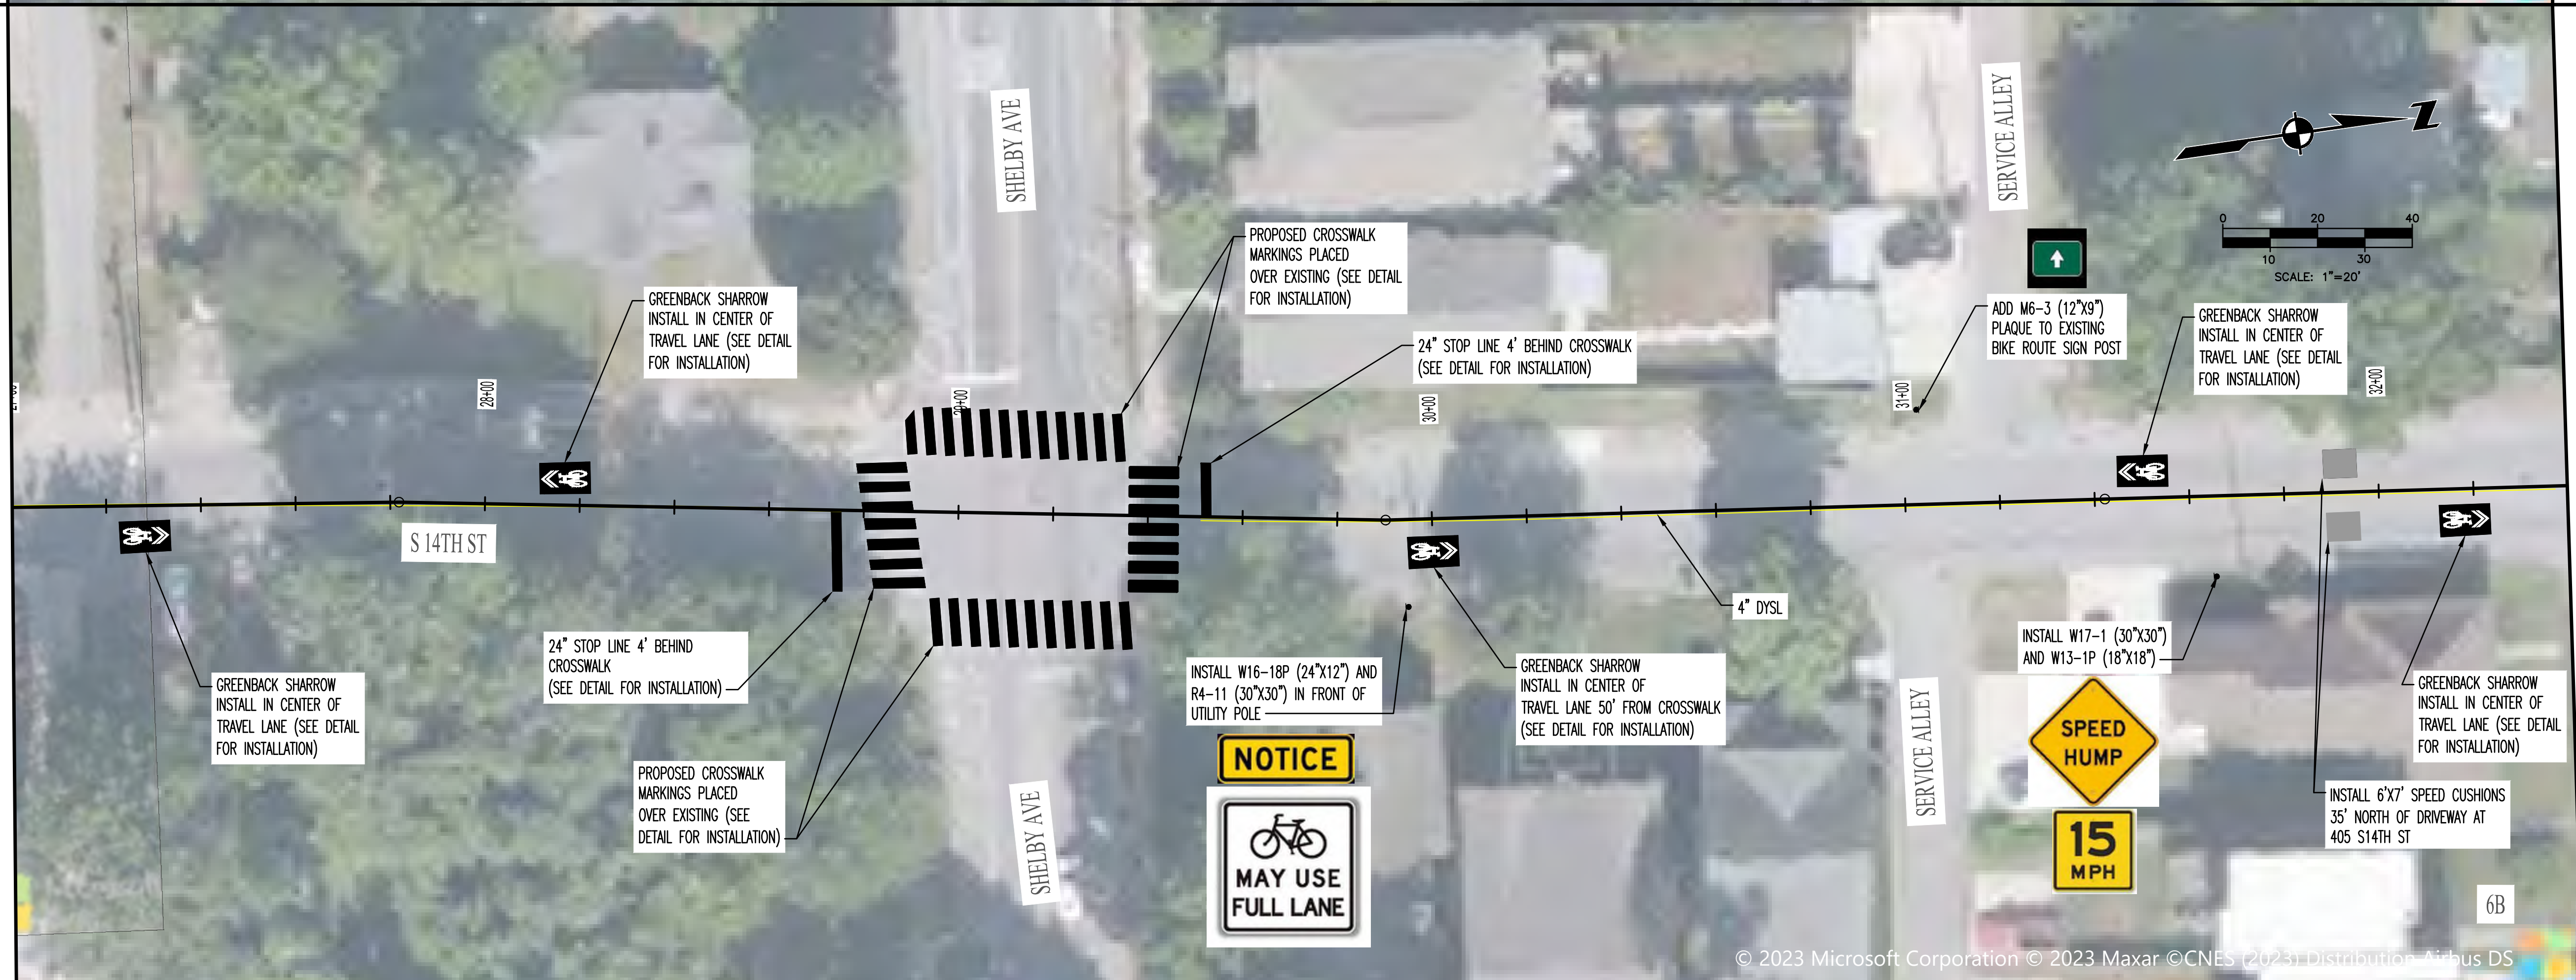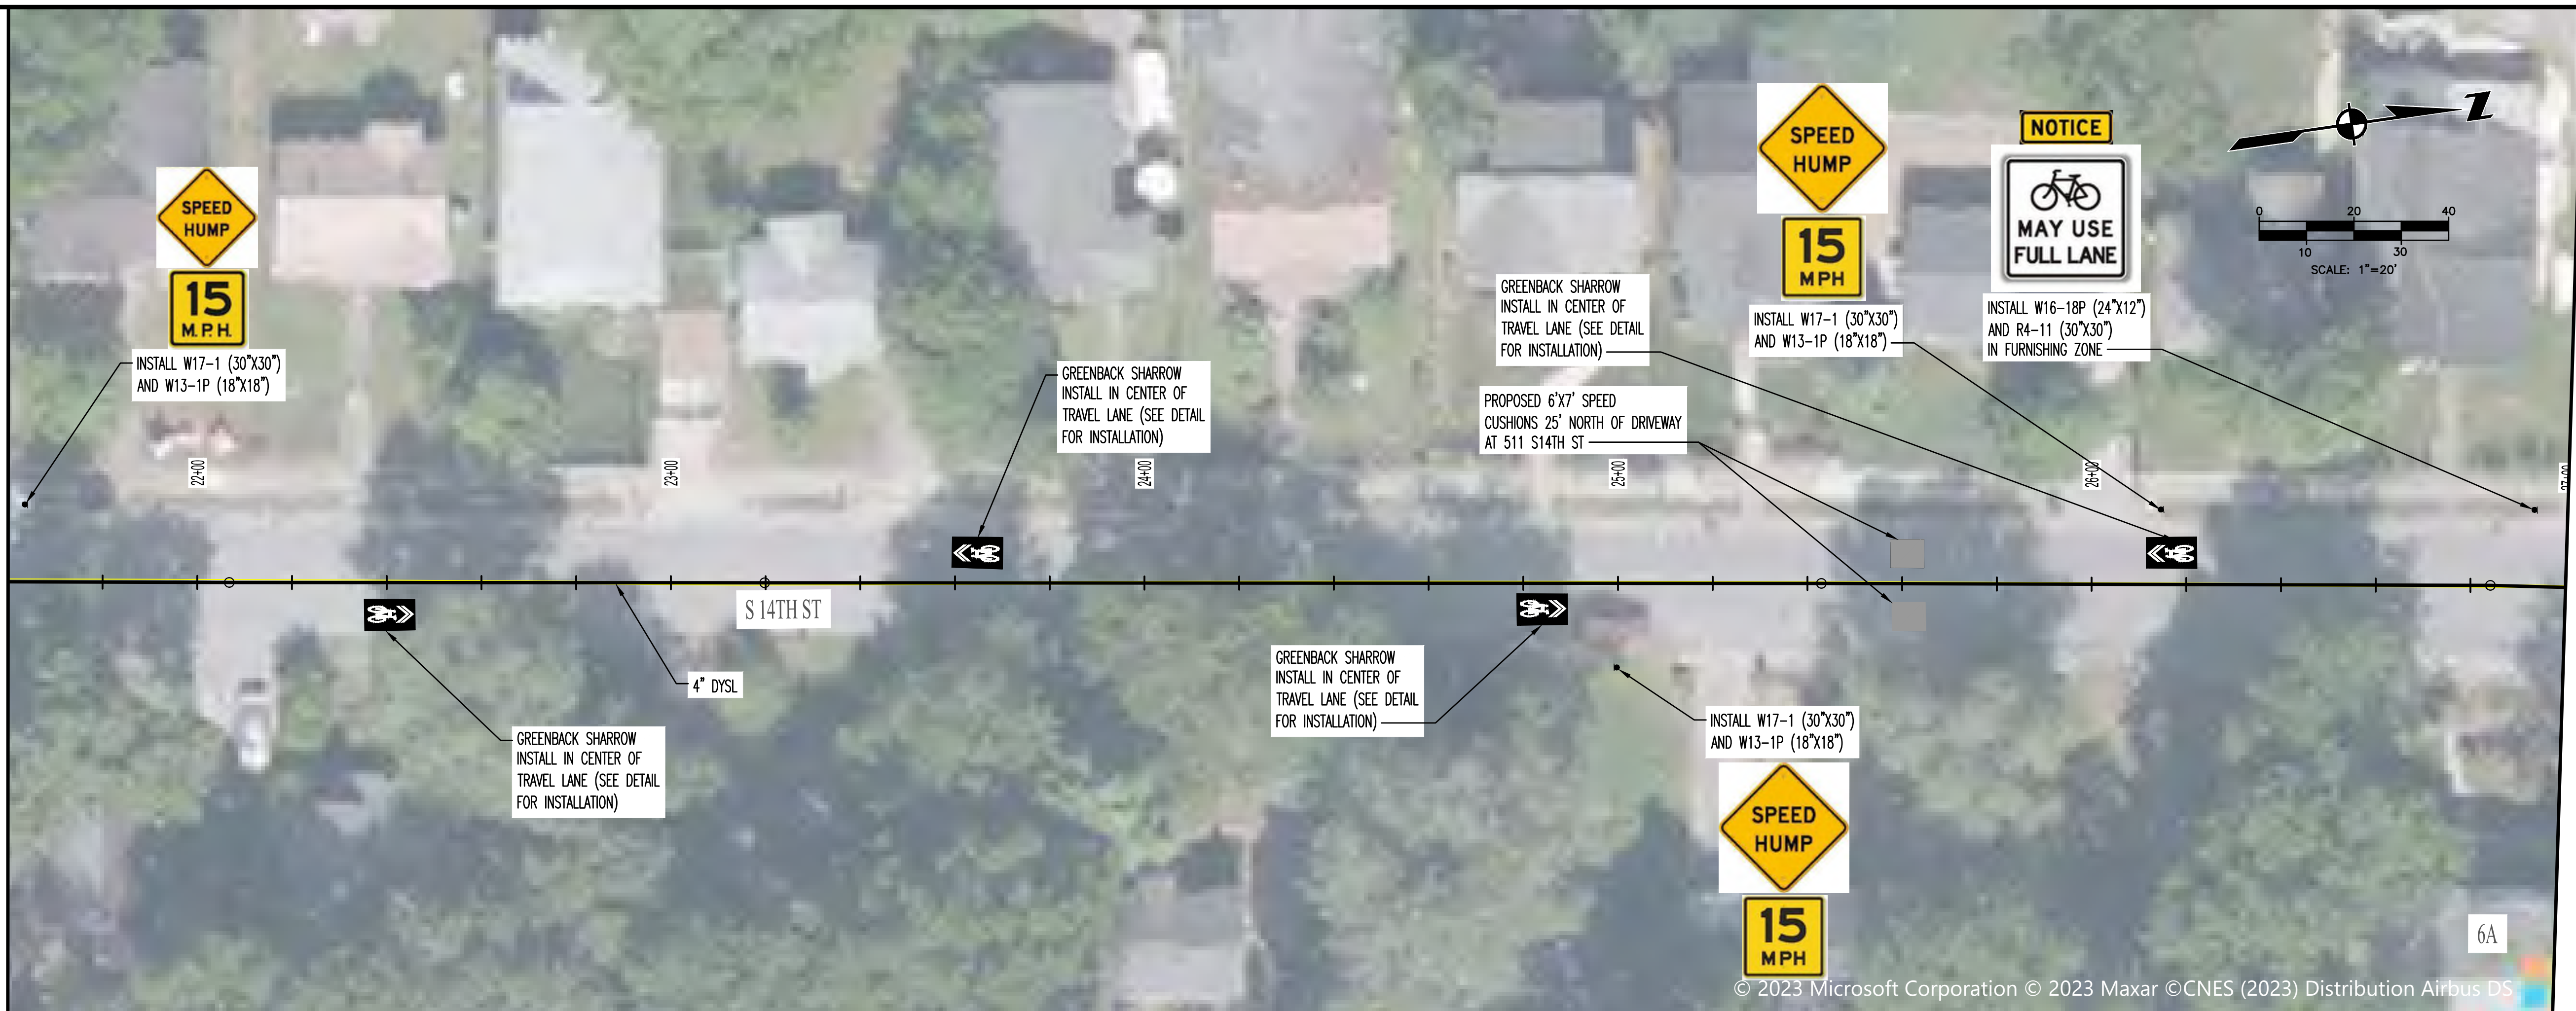



REV	DATE	REVISION DESCRIPTION

METROPOLITAN GOVERNMENT OF NASHVILLE  
AND DAVIDSON COUNTY, TENNESSEE  
SOUTH 14TH STREET BIKEWAY IMPROVEMENTS  
FROM DAVIDSON STREET TO WOODLAND STREET

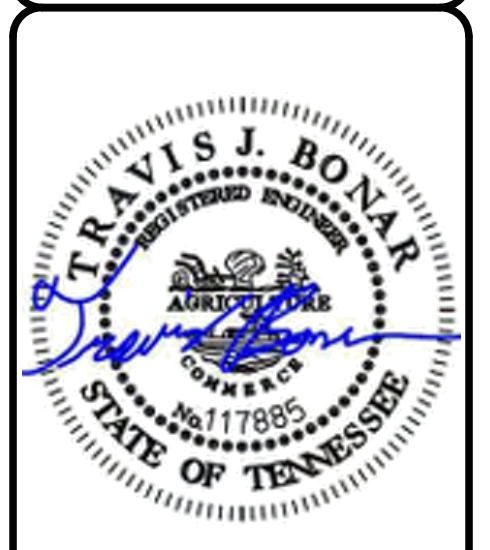


PROJECT NUMBER:	MET008
DATE:	9-2023
DRAWN BY:	JEP
DESIGNED BY:	ZDB
SHEET TITLE:	PROPOSED LAYOUT
SHEET	6 OF 9

C:\MET002\BUREAU\MET002\_000\_FASTTRACKS\S 14TH ST\_SITELING\_9/22/2023 5:34 PM.JAMES PICKERING

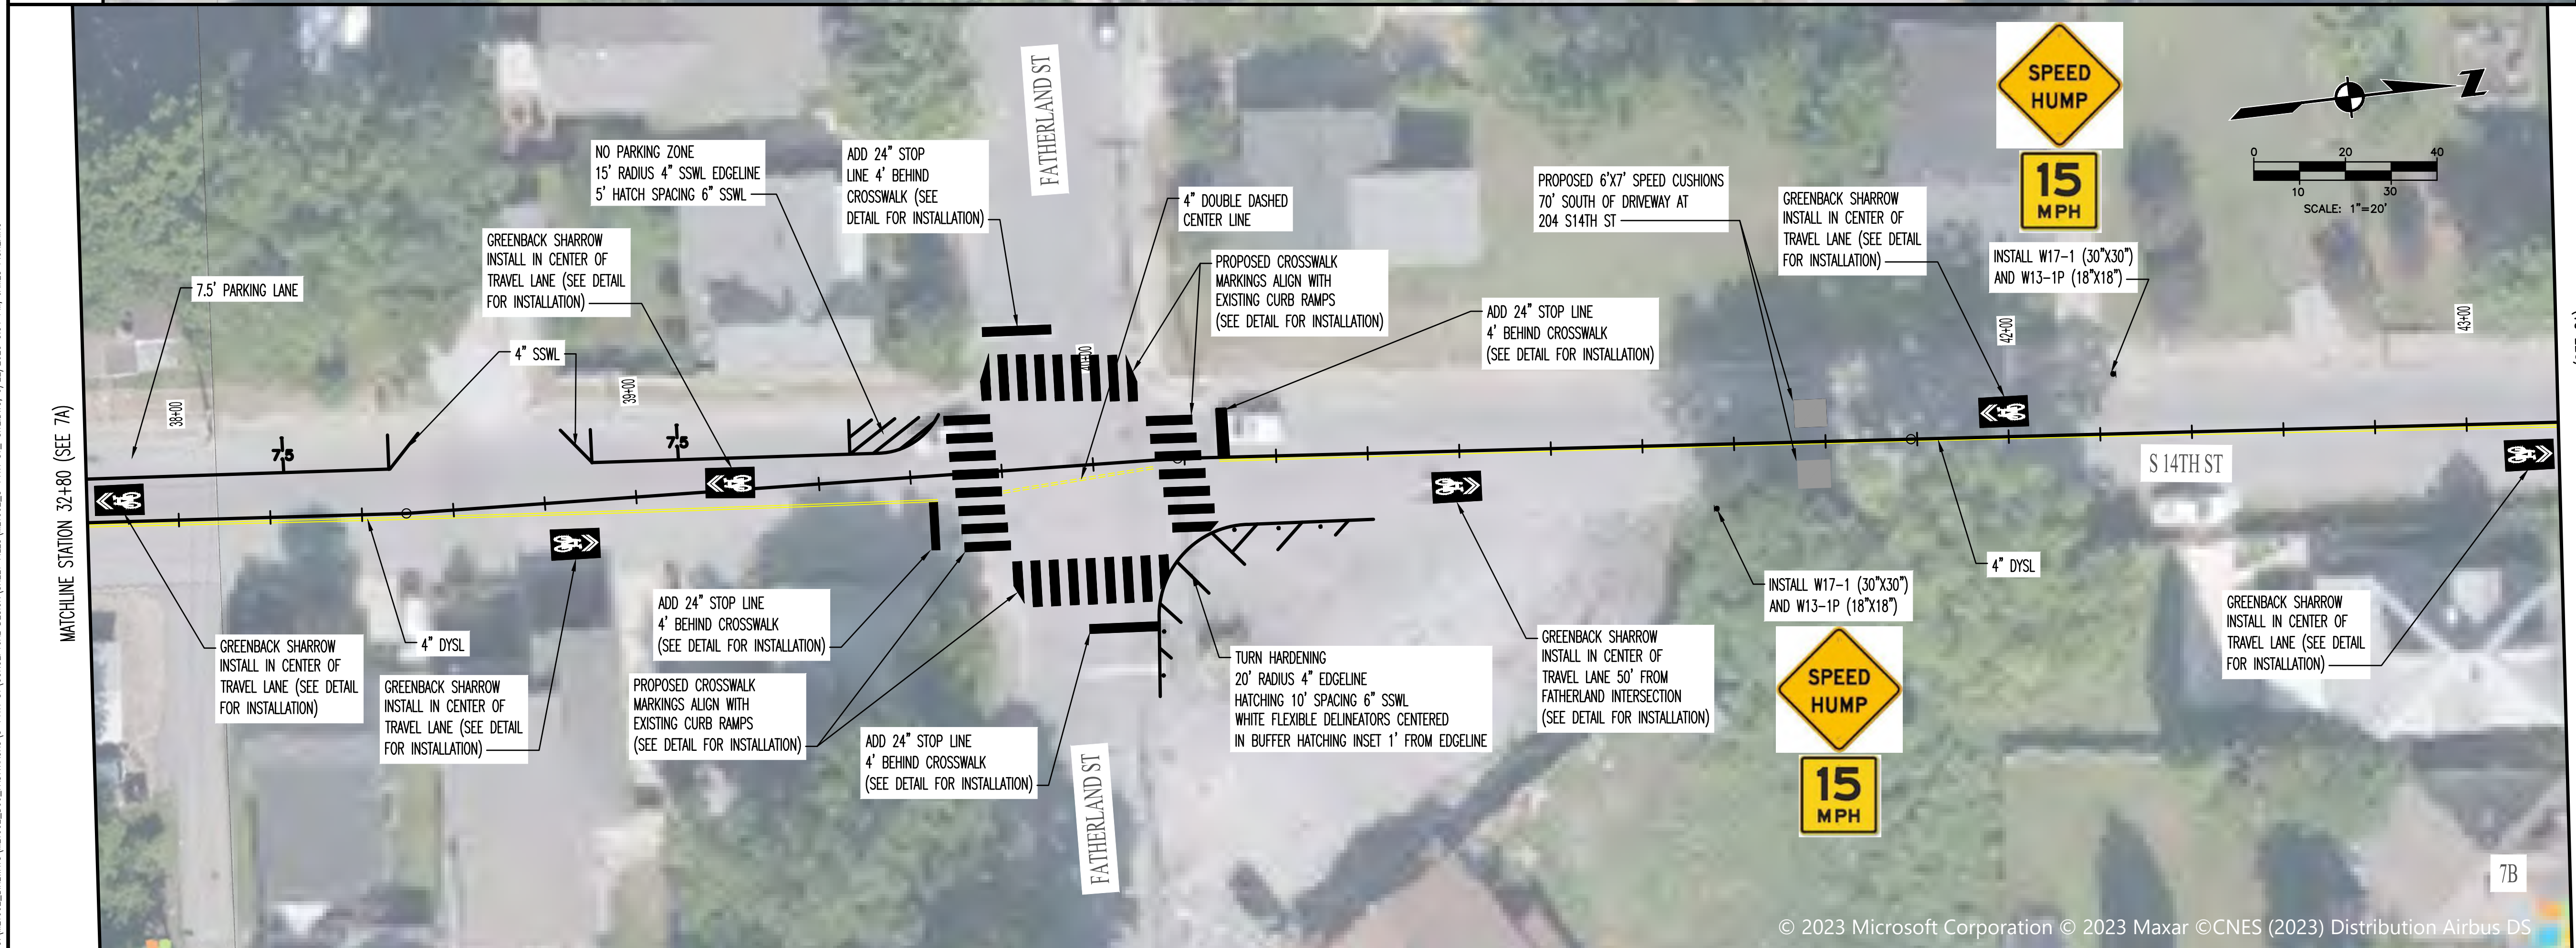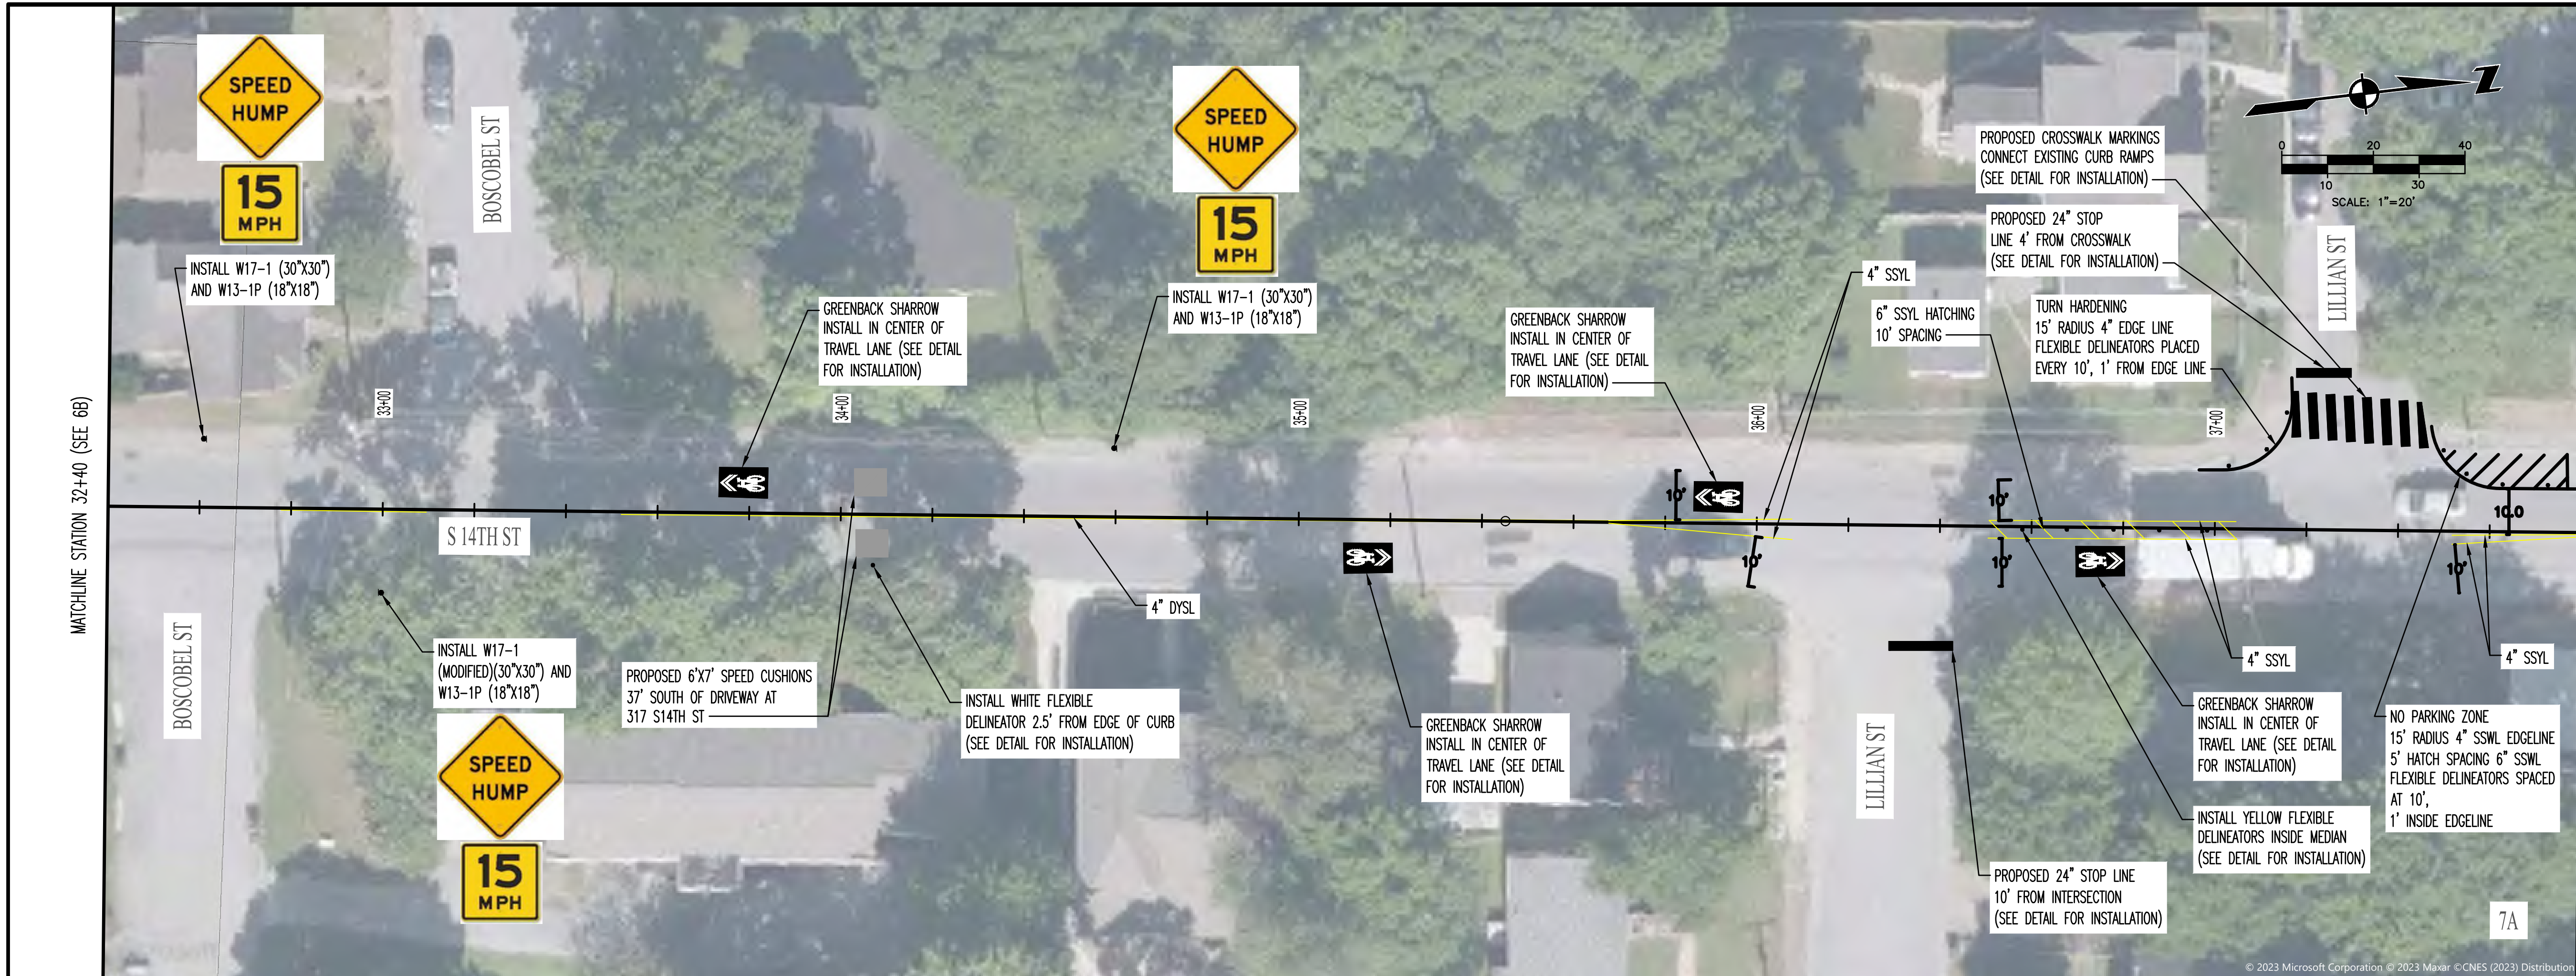


REV	DATE	REVISION DESCRIPTION

METROPOLITAN GOVERNMENT OF NASHVILLE  
 AND DAVIDSON COUNTY, TENNESSEE  
 SOUTH 14TH STREET BIKEWAY IMPROVEMENTS  
 FROM DAVIDSON STREET TO WOODLAND STREET

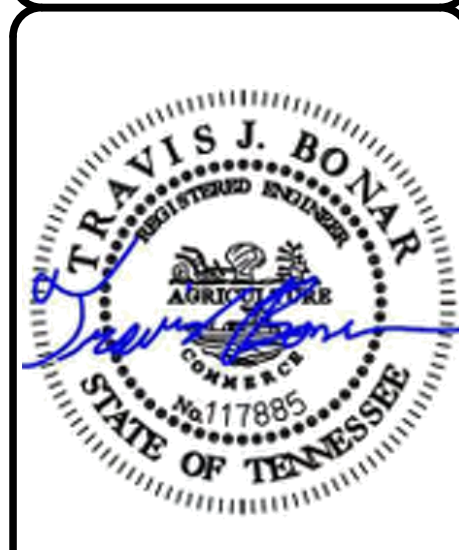


PROJECT NUMBER:	MET008
DATE:	9-2023
SCALE:	1"=20'
DRAWN BY:	JEP
DESIGNED BY:	ZDB
SHEET TITLE:	PROPOSED LAYOUT
SHEET	7 OF 9

C:\MET002\BUREAU\MET002\_000\_FASTTRACKS\S 14TH ST\_CONCEPTUAL DESIGN\SHEET FILES\MET002\S 14TH ST\_SITE.DWG, 9/22/2023 5:34 PM, JAMES PICKERING

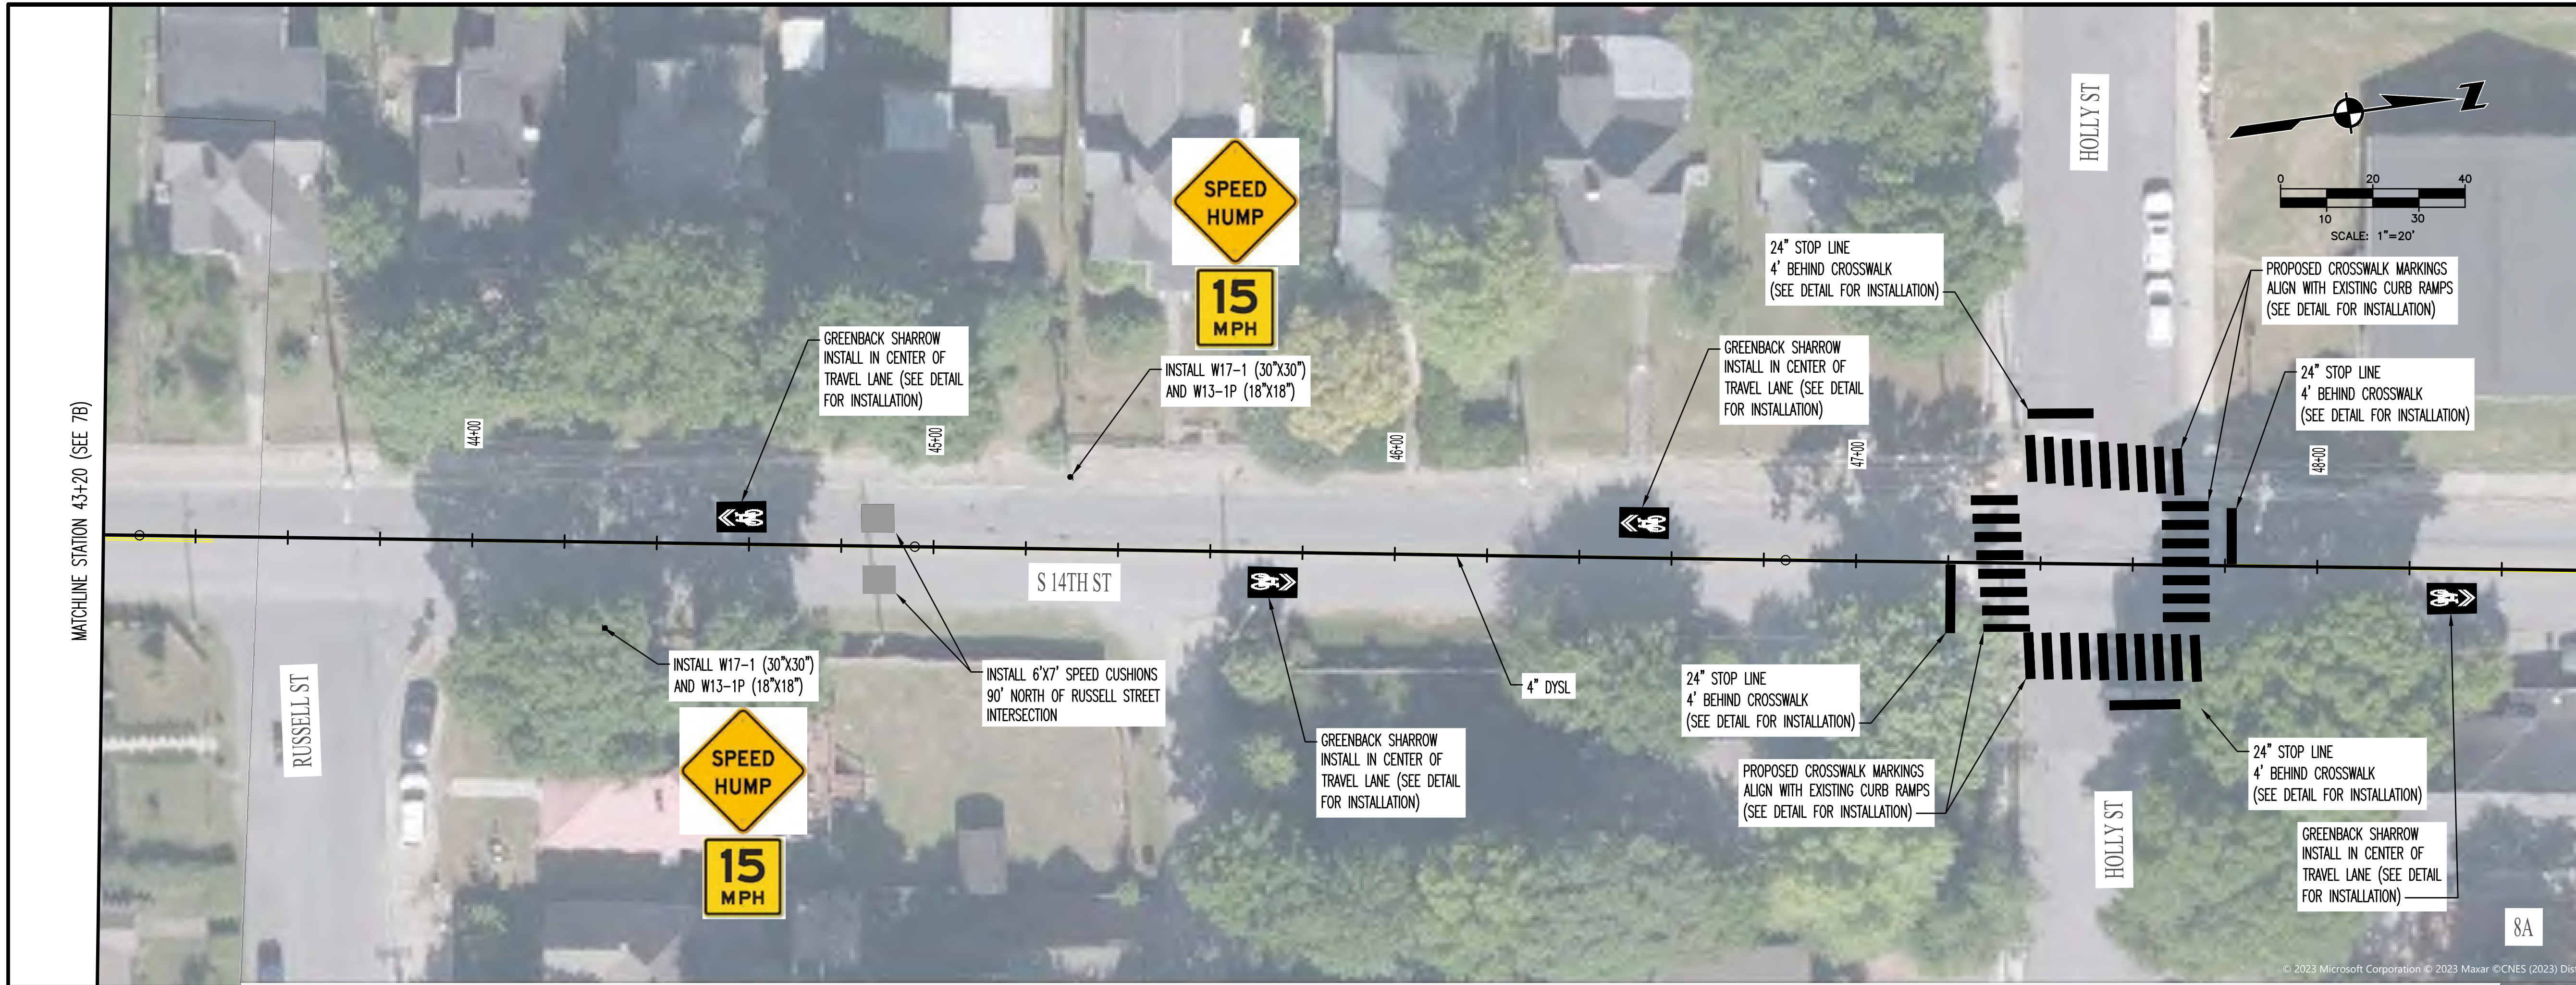

MATCHLINE STATION 43+20 (SEE 7B)

MATCHLINE STATION 48+60 (SEE 8B)

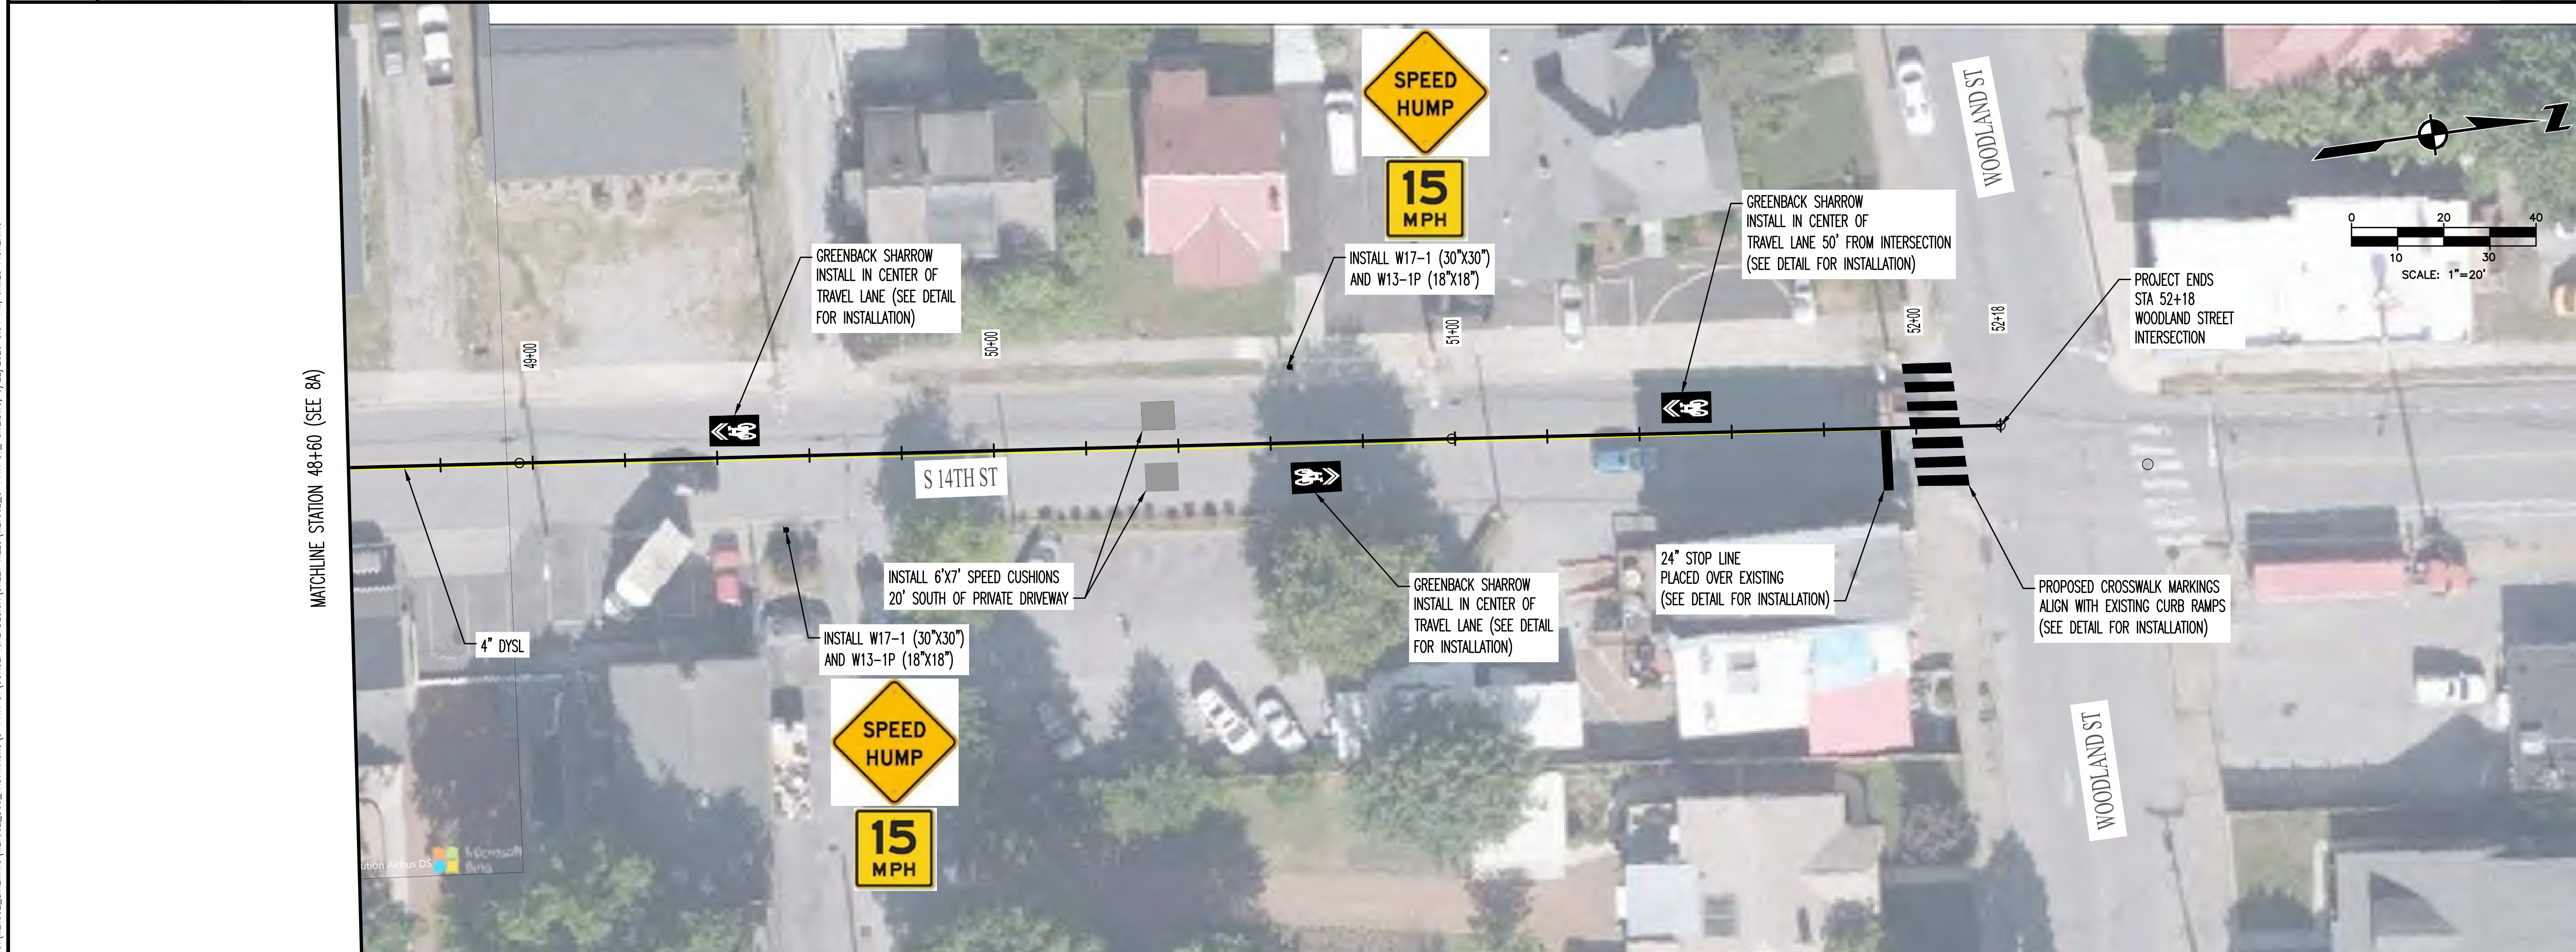


MATCHLINE STATION 48+60 (SEE 8A)

PROJECT ENDS STA 52+18 WOODLAND STREET INTERSECTION



REV	DATE	REVISION DESCRIPTION


METROPOLITAN GOVERNMENT OF NASHVILLE  
AND DAVIDSON COUNTY, TENNESSEE  
SOUTH 14TH STREET BIKEWAY IMPROVEMENTS  
FROM DAVIDSON STREET TO WOODLAND STREET

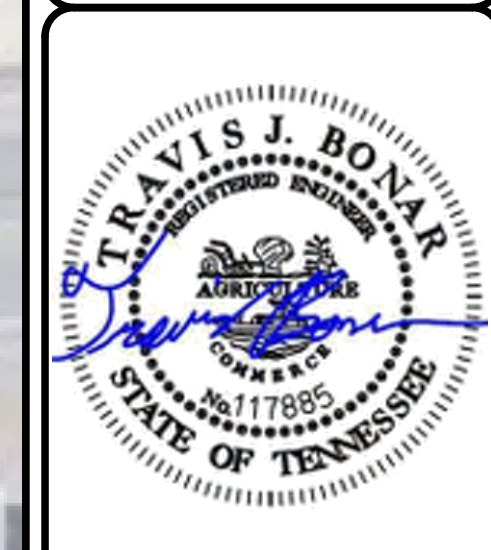

PROJECT NUMBER: MET008  
DATE: 9-2023 SCALE: 1"=20'  
DRAWN BY: JEP DESIGNED BY: ZDB


SHEET TITLE:  
PROPOSED LAYOUT

SHEET 8 OF 9

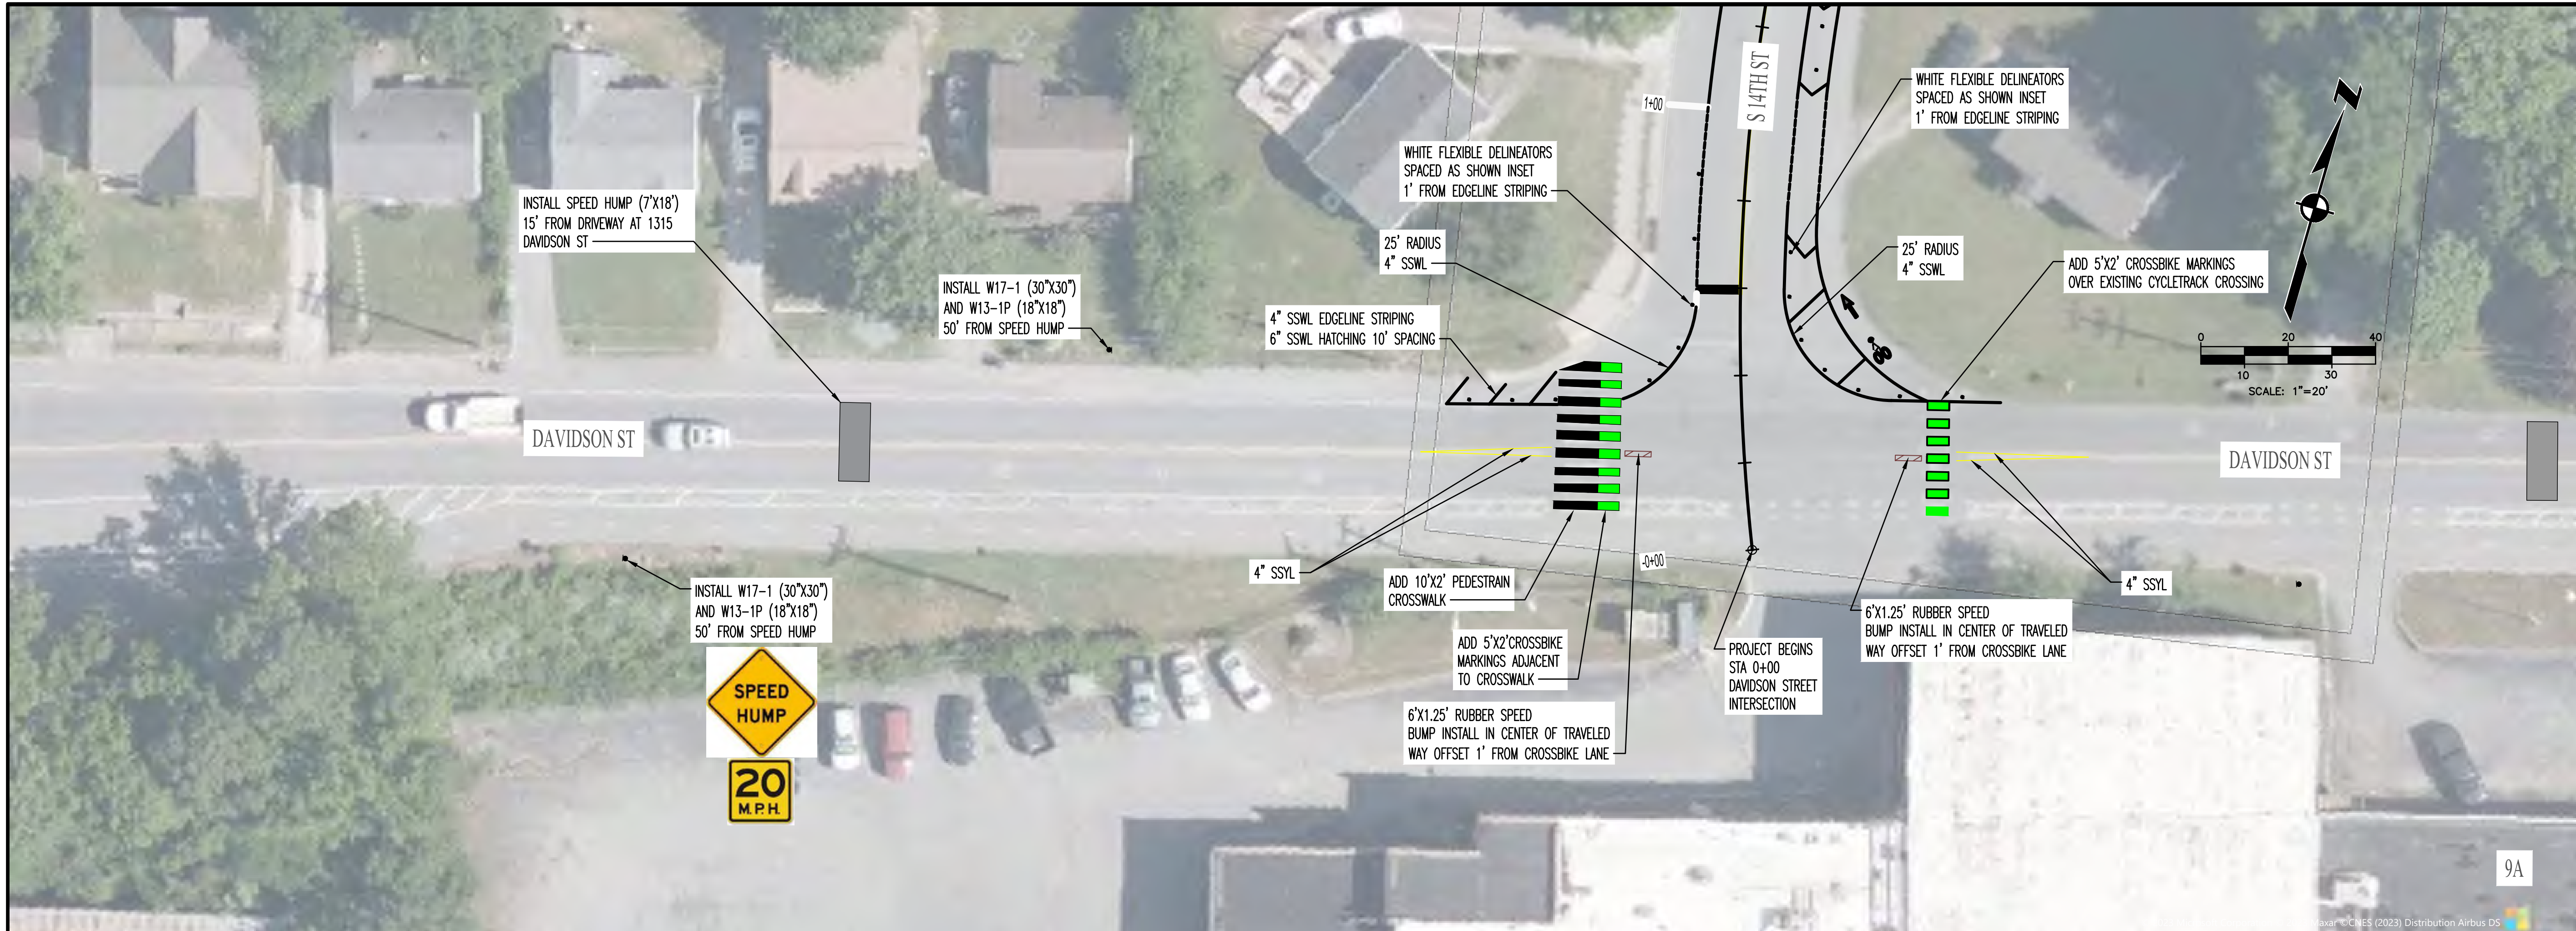

REV	DATE	REVISION DESCRIPTION

METROPOLITAN GOVERNMENT OF NASHVILLE  
 AND DAVIDSON COUNTY, TENNESSEE  
 SOUTH 14TH STREET BIKEWAY IMPROVEMENTS  
 FROM DAVIDSON STREET TO WOODLAND STREET

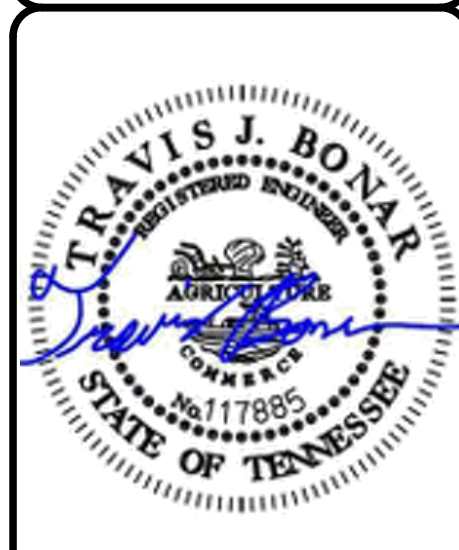

PROJECT NUMBER: MET008  
 DATE: 9-2023 SCALE: 1"=20'  
 DRAWN BY: JEP DESIGNED BY: ZDB

SHEET TITLE:  
 PROPOSED LAYOUT

C:\MET002\BUREAUS\MET002\_000\_FASTTRACKS\S 14TH ST\CONCEPTUAL DESIGN\SHEET FILES\MET002\_S 14TH ST\_SITE.DWG, 9/22/2023 5:35 PM, JAMES PICKERING