

MATCHLINE SEE SHEET LAYOUT NO. 5




SEALED BY

PROPOSED LAYOUT

20TH AVE/21ST AVE
TWO-WAY CONVERSION

4

SCALE: 1"=20'
PROJECT: 46182-01
DATE: 2/23/23

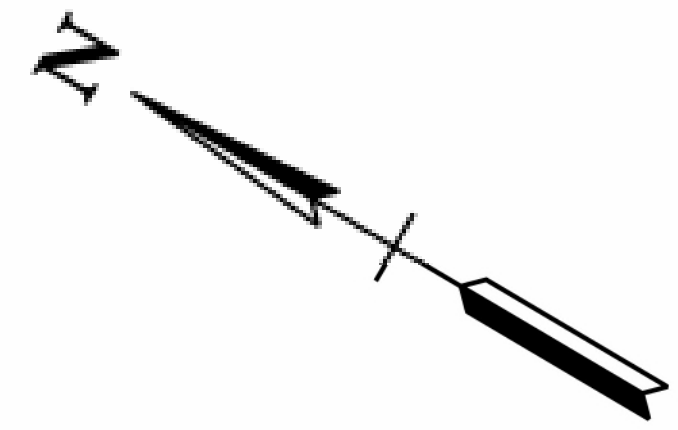

MATCHLINE SEE LAYOUT SHEET NO. 4

MATCHLINE SEE SHEET LAYOUT NO. 6


PROP. RESURFACING



SEALED BY

PROPOSED LAYOUT

20TH AVE/21ST AVE
TWO-WAY CONVERSION
6
SCALE: 1"=20'
PROJECT: 4612-01
DATE: 2023

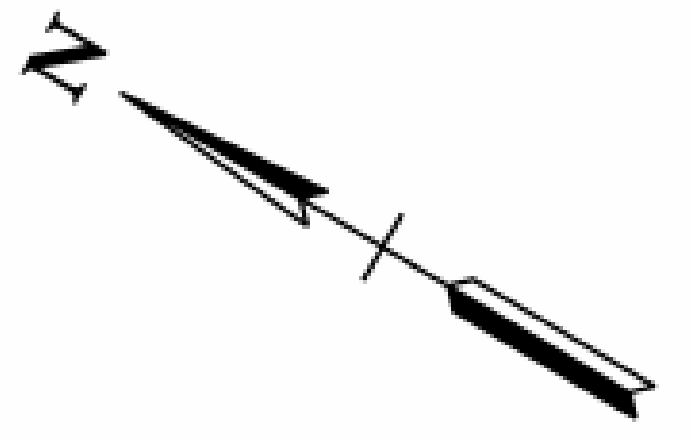

MATCHLINE SEE LAYOUT SHEET NO. 5

MATCHLINE SEE LAYOUT SHEET NO. 7




NDOT
20TH AND 21ST
TWO-WAY CONVERSION
DAVIDSON COUNTY, TENNESSEE

SEALED BY

PROPOSED LAYOUT

20TH AVE./21ST AVE
TWO-WAY CONVERSION
7

SCALE: 1"=20'
PROJECT: 4612-01
DATE: 2023

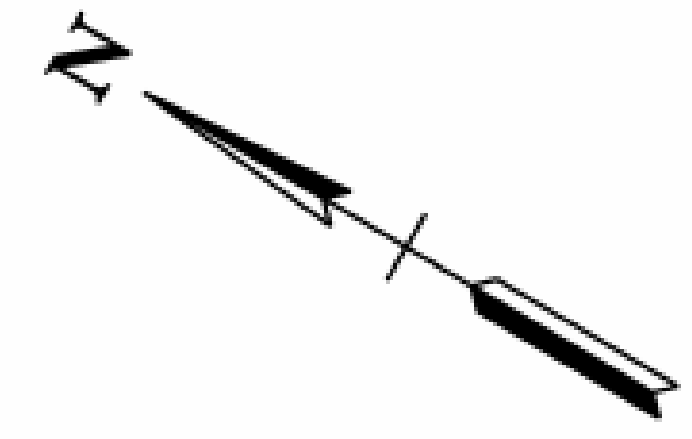

MATCHLINE SEE LAYOUT SHEET NO. 6

MATCHLINE SEE SHEET LAYOUT NO. 8


NDOT
20TH AND 21ST
TWO-WAY CONVERSION
DAVIDSON COUNTY, TENNESSEE

SEALED BY

PROPOSED LAYOUT

20TH AVE/21ST AVE
TWO-WAY CONVERSION
8

SCALE: 1"=20'
PROJECT: 2012-01
DATE: 2023

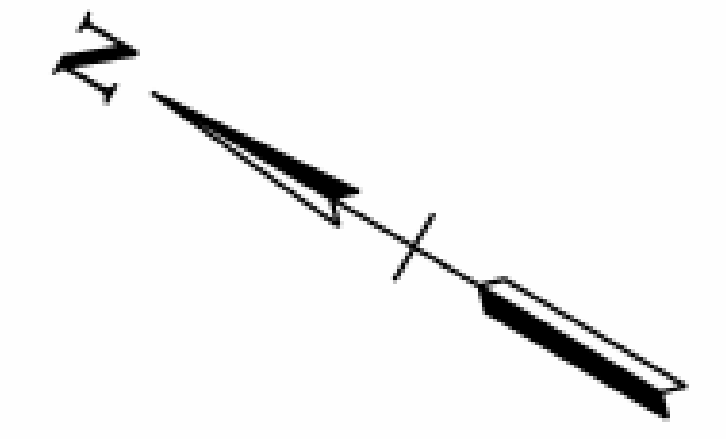

MATCHLINE SEE LAYOUT SHEET NO. 7

MATCHLINE SEE SHEET LAYOUT NO. 9

PROP. RESURFACING


NDOT
20TH AND 21ST
TWO-WAY CONVERSION
DAVIDSON COUNTY, TENNESSEE

SEALED BY

PROPOSED LAYOUT

20TH AVE./21ST AVE
TWO-WAY CONVERSION
9

SCALE: 1"=20'
PROJECT: 46142-01
DATE: 2/23

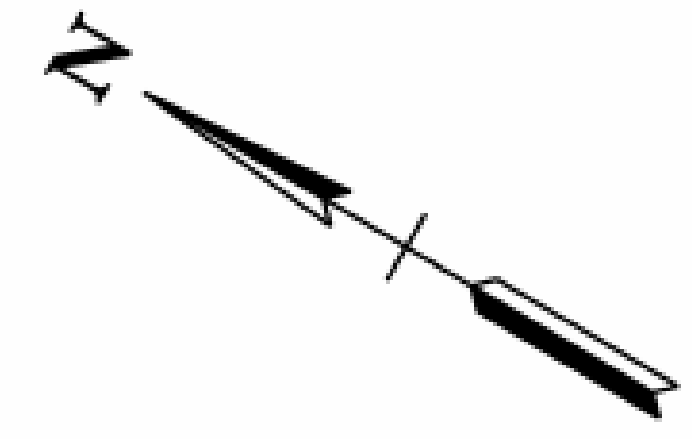

MATCHLINE SEE LAYOUT SHEET NO. 8

MATCHLINE SEE SHEET LAYOUT NO. 10




NDOT
20TH AND 21ST
TWO-WAY CONVERSION
DAVIDSON COUNTY, TENNESSEE

SEALED BY

PROPOSED LAYOUT

20TH AVE./21ST AVE
TWO-WAY CONVERSION

10
SCALE: 1"=20'
PROJECT: 2012-01
DATE: 2023

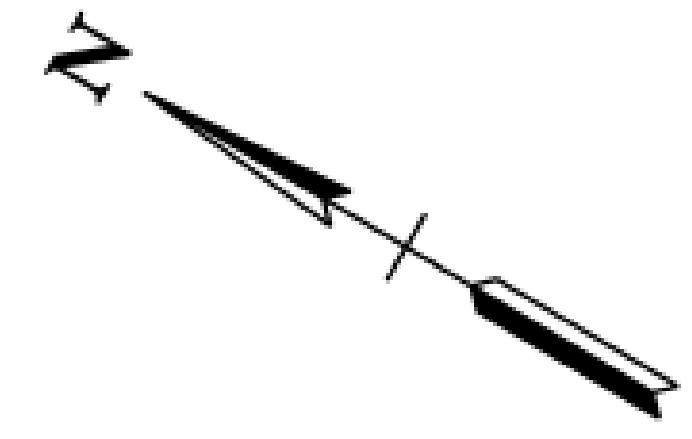

MATCHLINE SEE LAYOUT SHEET NO. 9


NDOT
20TH AND 21ST
TWO-WAY CONVERSION
DAVIDSON COUNTY, TENNESSEE

SEALED BY


PROPOSED LAYOUT

20TH AVE./21ST AVE
TWO-WAY CONVERSION

11
SCALE: 1"=20'
PROJECT: 16182-01
DATE: 2/23

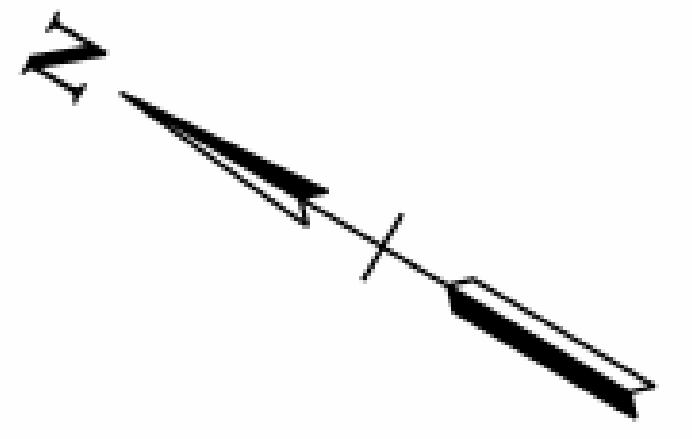

MATCHLINE SEE SHEET LAYOUT NO. 12


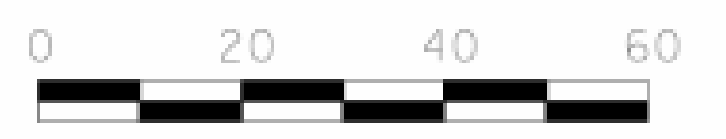


NDOT
20TH AND 21ST
TWO-WAY CONVERSION
DAVIDSON COUNTY, TENNESSEE

SEALED BY

PROPOSED LAYOUT


20TH AVE./21ST AVE
TWO-WAY CONVERSION
12
SCALE: 1"=20'
PROJECT: 4612-01
DATE: 2023

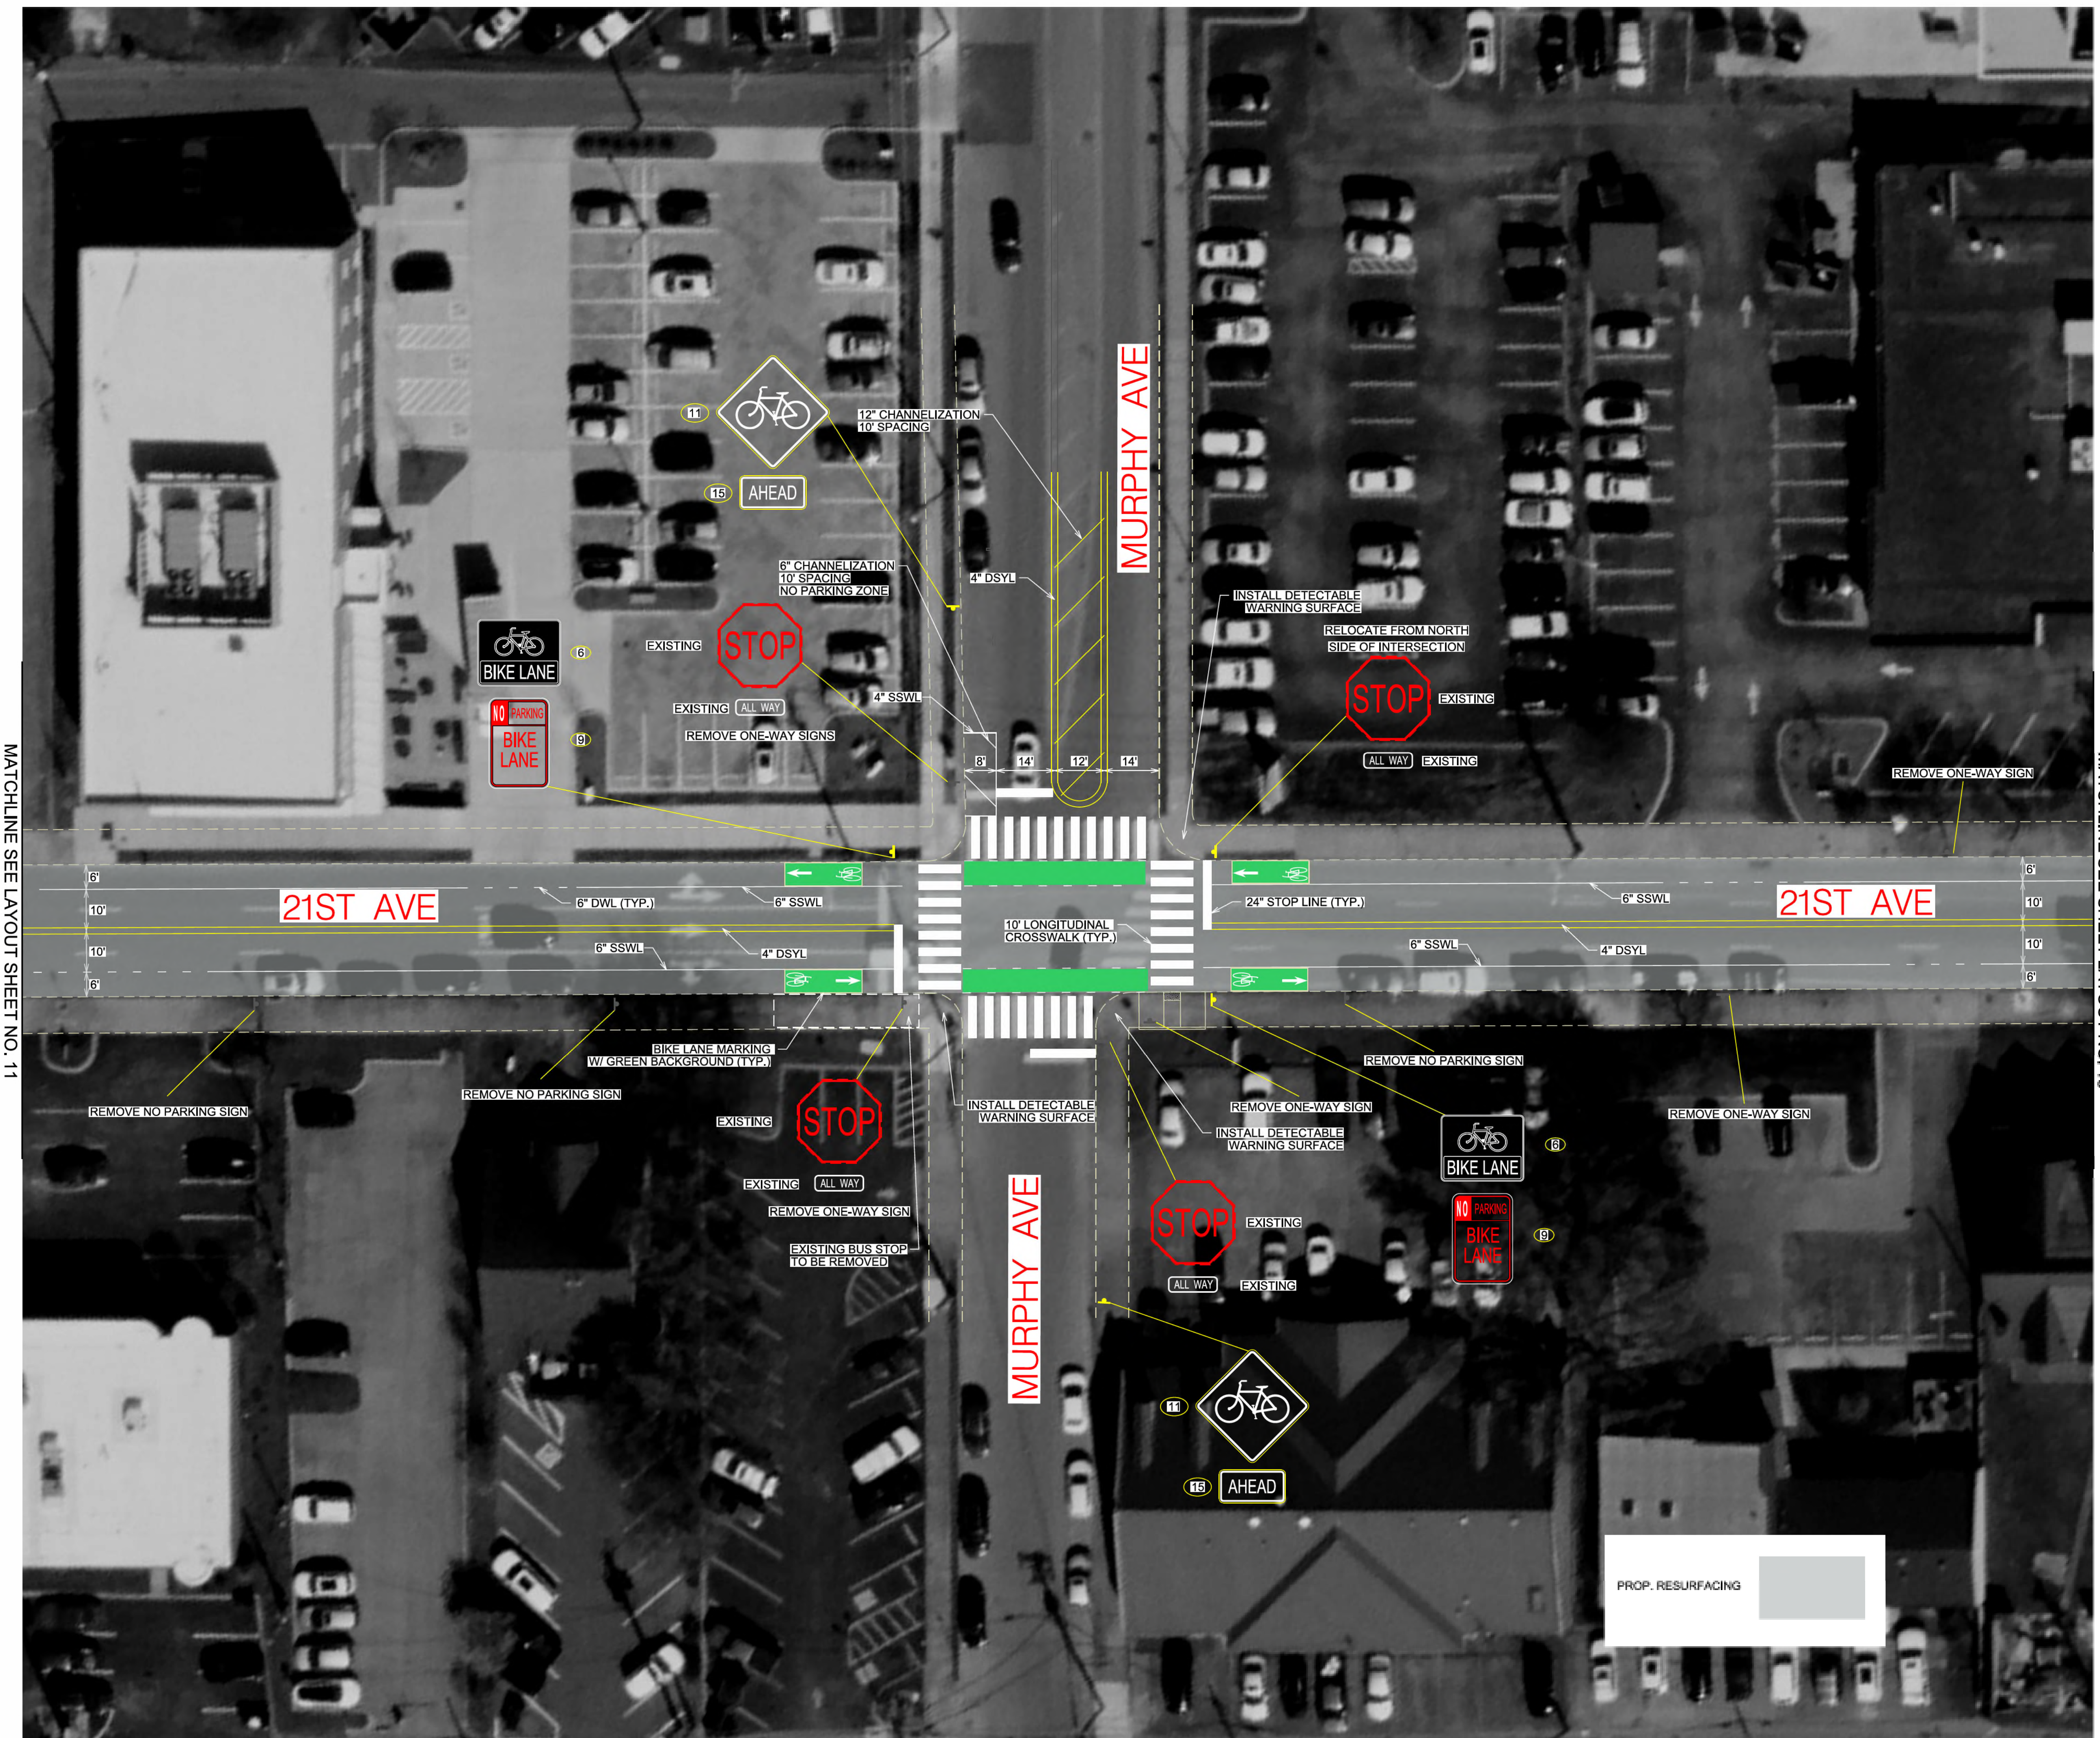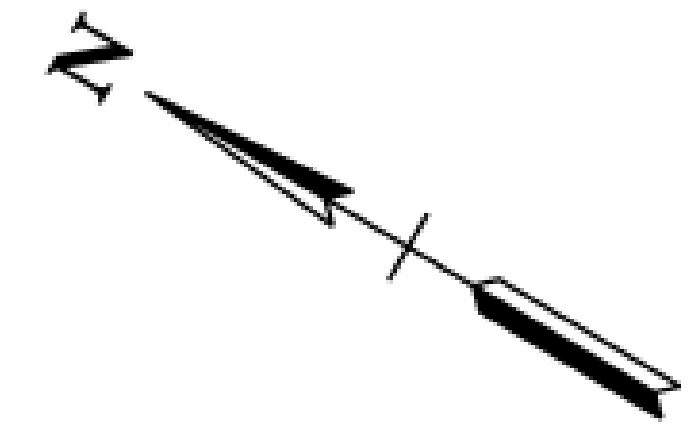

MATCHLINE SEE LAYOUT SHEET NO. 11

MATCHLINE SEE SHEET LAYOUT NO. 13



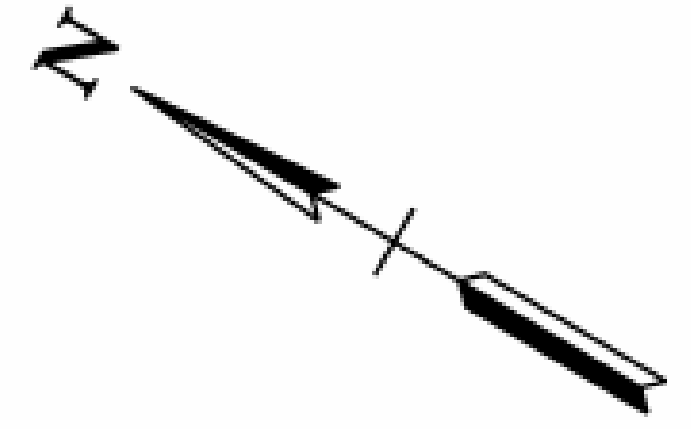

MATCHLINE SEE LAYOUT SHEET NO. 12

MATCHLINE SEE SHEET LAYOUT NO. 14


PATTERSON ST

PATTERSON ST

21ST AVE

21ST AVE

PROP. RESURFACING

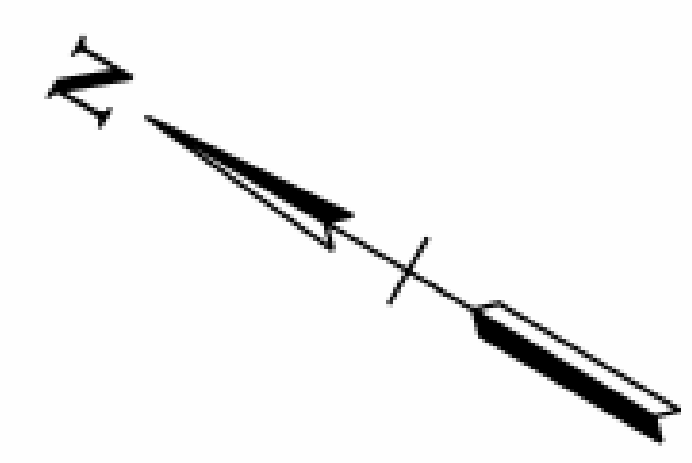

MATCHLINE SEE LAYOUT SHEET NO. 13

MATCHLINE SEE SHEET LAYOUT NO. 15




12/15/2023 4:44:29 PM
T:\461620\01\Work\01\CAD\07TR\014.sht

NDOT
20TH AND 21ST
TWO-WAY CONVERSION
DAVIDSON COUNTY, TENNESSEE

SEALED BY

PROPOSED LAYOUT

20TH AVE./21ST AVE
TWO-WAY CONVERSION
15
SCALE: 1"=20'
PROJECT: 2022-01
DATE: 2023

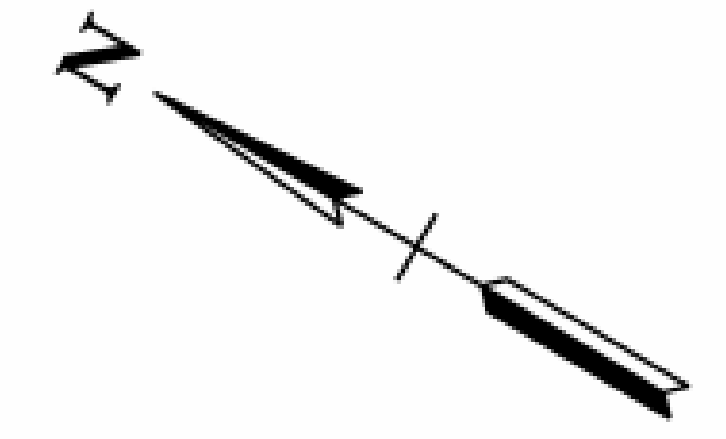

MATCHLINE SEE LAYOUT SHEET NO. 14

MATCHLINE SEE LAYOUT SHEET NO. 16




NDOT
20TH AND 21ST
TWO-WAY CONVERSION
DAVIDSON COUNTY, TENNESSEE

SEALED BY

PROPOSED LAYOUT

20TH AVE./21ST AVE
TWO-WAY CONVERSION

17
SCALE: 1"=20'
PROJECT: 4012-01
DATE: 2023

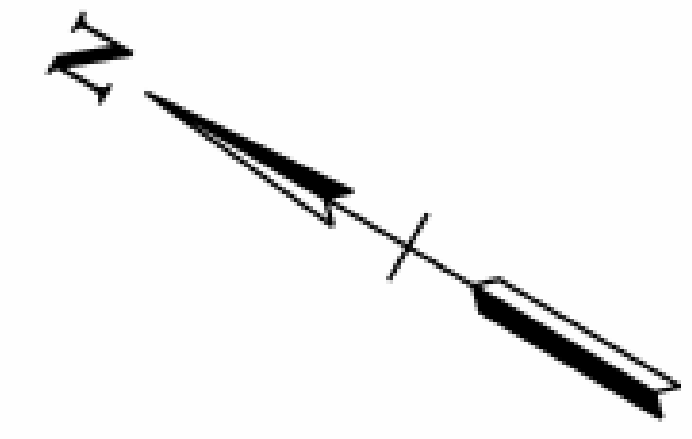

MATCHLINE SEE LAYOUT SHEET NO. 16

MATCHLINE SEE SHEET LAYOUT NO. 18




NDOT
20TH AND 21ST
TWO-WAY CONVERSION
DAVIDSON COUNTY, TENNESSEE

SEALED BY

PROPOSED LAYOUT

20TH AVE./21ST AVE
TWO-WAY CONVERSION
18
SCALE: 1"=20'
PROJECT: 2018-01
DATE: 2023

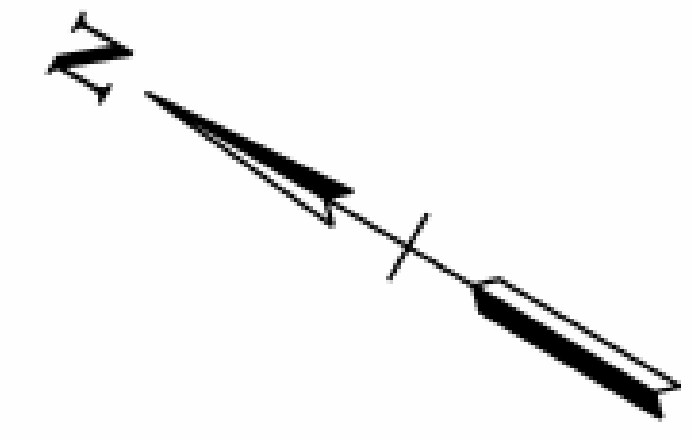

MATCHLINE SEE LAYOUT SHEET NO. 17