


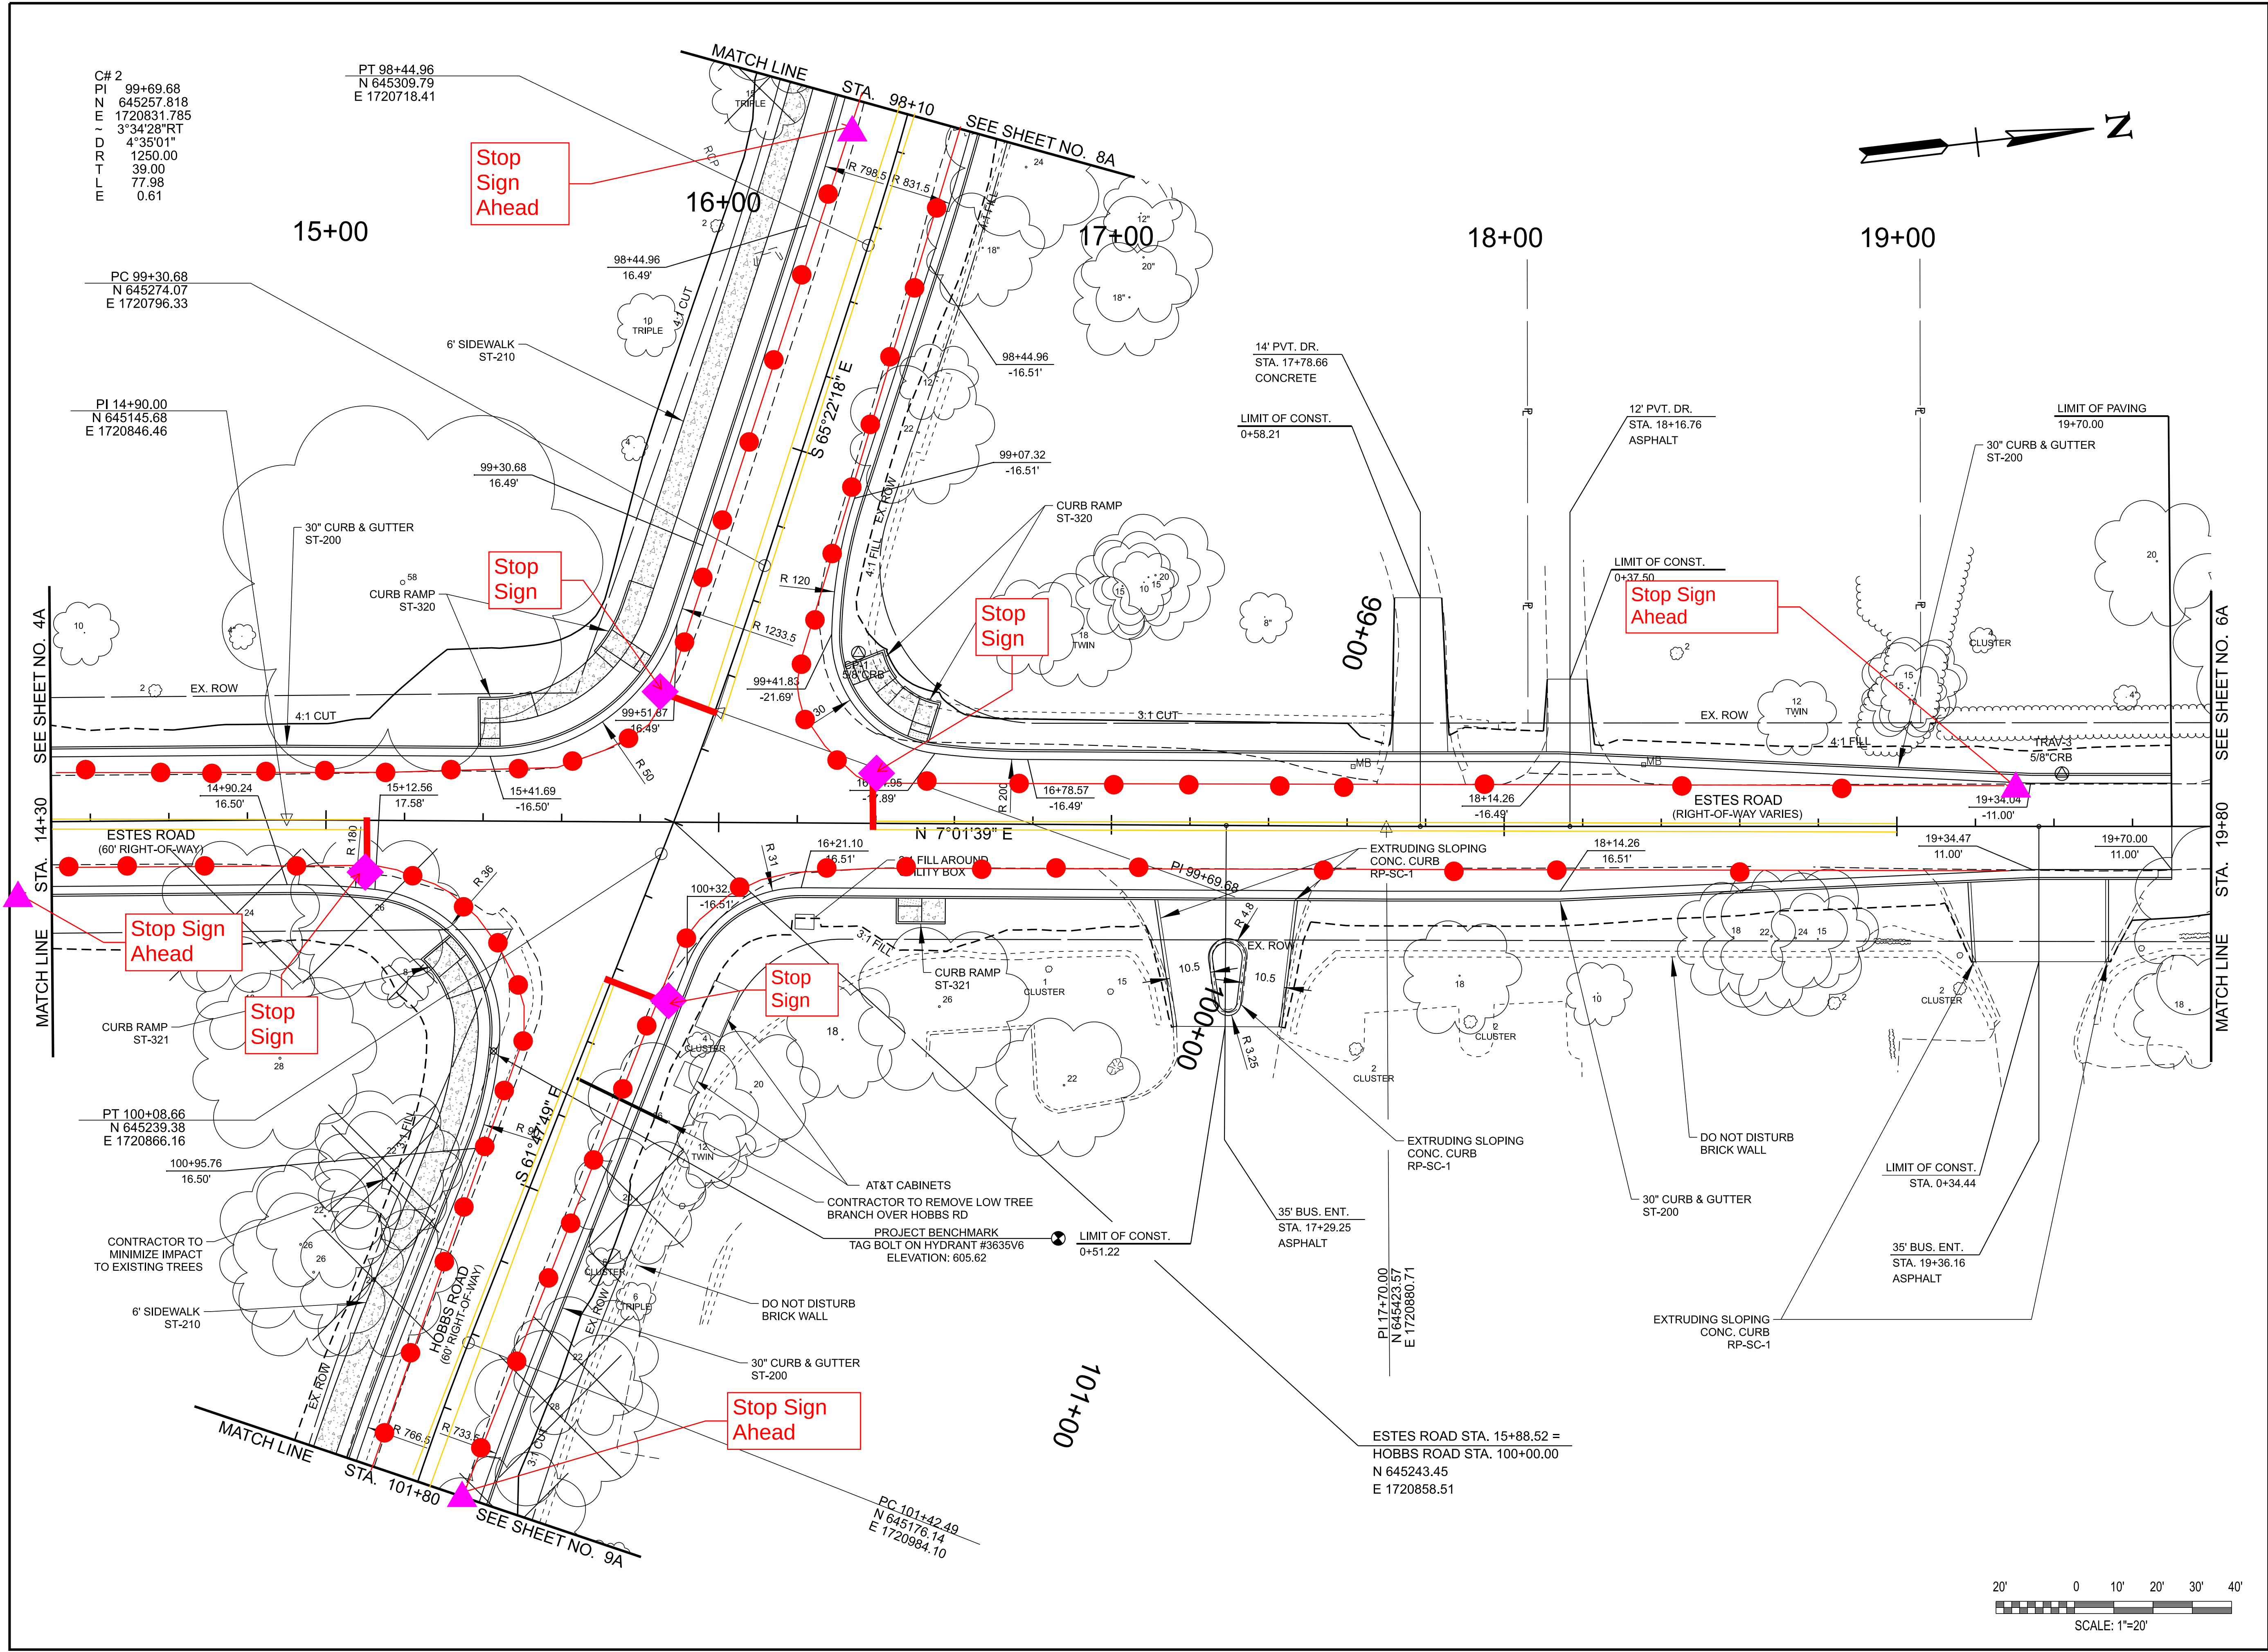

FILE NO.	005A_PROPOSED.DGN
DATE:	01-23-2025
DESIGNED BY:	JSB
DRAWN BY:	JSB
CHECKED BY:	PSN
REVISION BLOCK	
DATE:	
DATE:	
DATE:	

CONSOR ENGINEERS, LLC
101 WESTPARK DR, SUITE 300
BRENTWOOD, TN 37027
(615) 425-2000

SEALED BY

JOSEPH S. BADRY
REGISTERED ENGINEER
No. 00116290
STATE OF TENNESSEE
01/23/2025

METROPOLITAN GOVERNMENT
OF NASHVILLE & DAVIDSON COUNTY, TENNESSEE
NASHVILLE DEPARTMENT OF TRANSPORTATION
AND MULTIMODAL INFRASTRUCTURE

**ESTES RD @
HOBBS RD
INTERSECTION
IMPROVEMENTS**

PROPOSED LAYOUT
STA. 14+30.00 (ESTES RD) TO
STA. 19+80.00 (ESTES RD)

SCALE: 1" = 20'

SHEET 5A OF 36